

BREYTING	DAGSETNING TEIKN.
e:	
d:	
c:	
b:	
a:	

TINNUSKARD 12

VERK 21-001
BLAD AV4001

VERKTEIKNING
LÁRÉTT OG LÓÐRÉTT DEILI

REYKJAVÍK 2024-01-10





BREYTT: HANNAD HB, TEIKNAD HB, YFIRFARID HB

KVARDI: HÖNNUNARSTJÓRI Jóhann Einar Jónsson Kt:090982-3549

TEIKNA
TEIKNISTOFA ARKITEKTA

SUDURLANDSBRÁUT 20 108 REYKJAVÍK
KAUPANGI VÍÐ MYRARVEG 600 AKUREYRI
NETFONG: teikna@teikna.is

SÍMI 552 8740
SÍMI 461 5508
VEFFANG: teikna.is

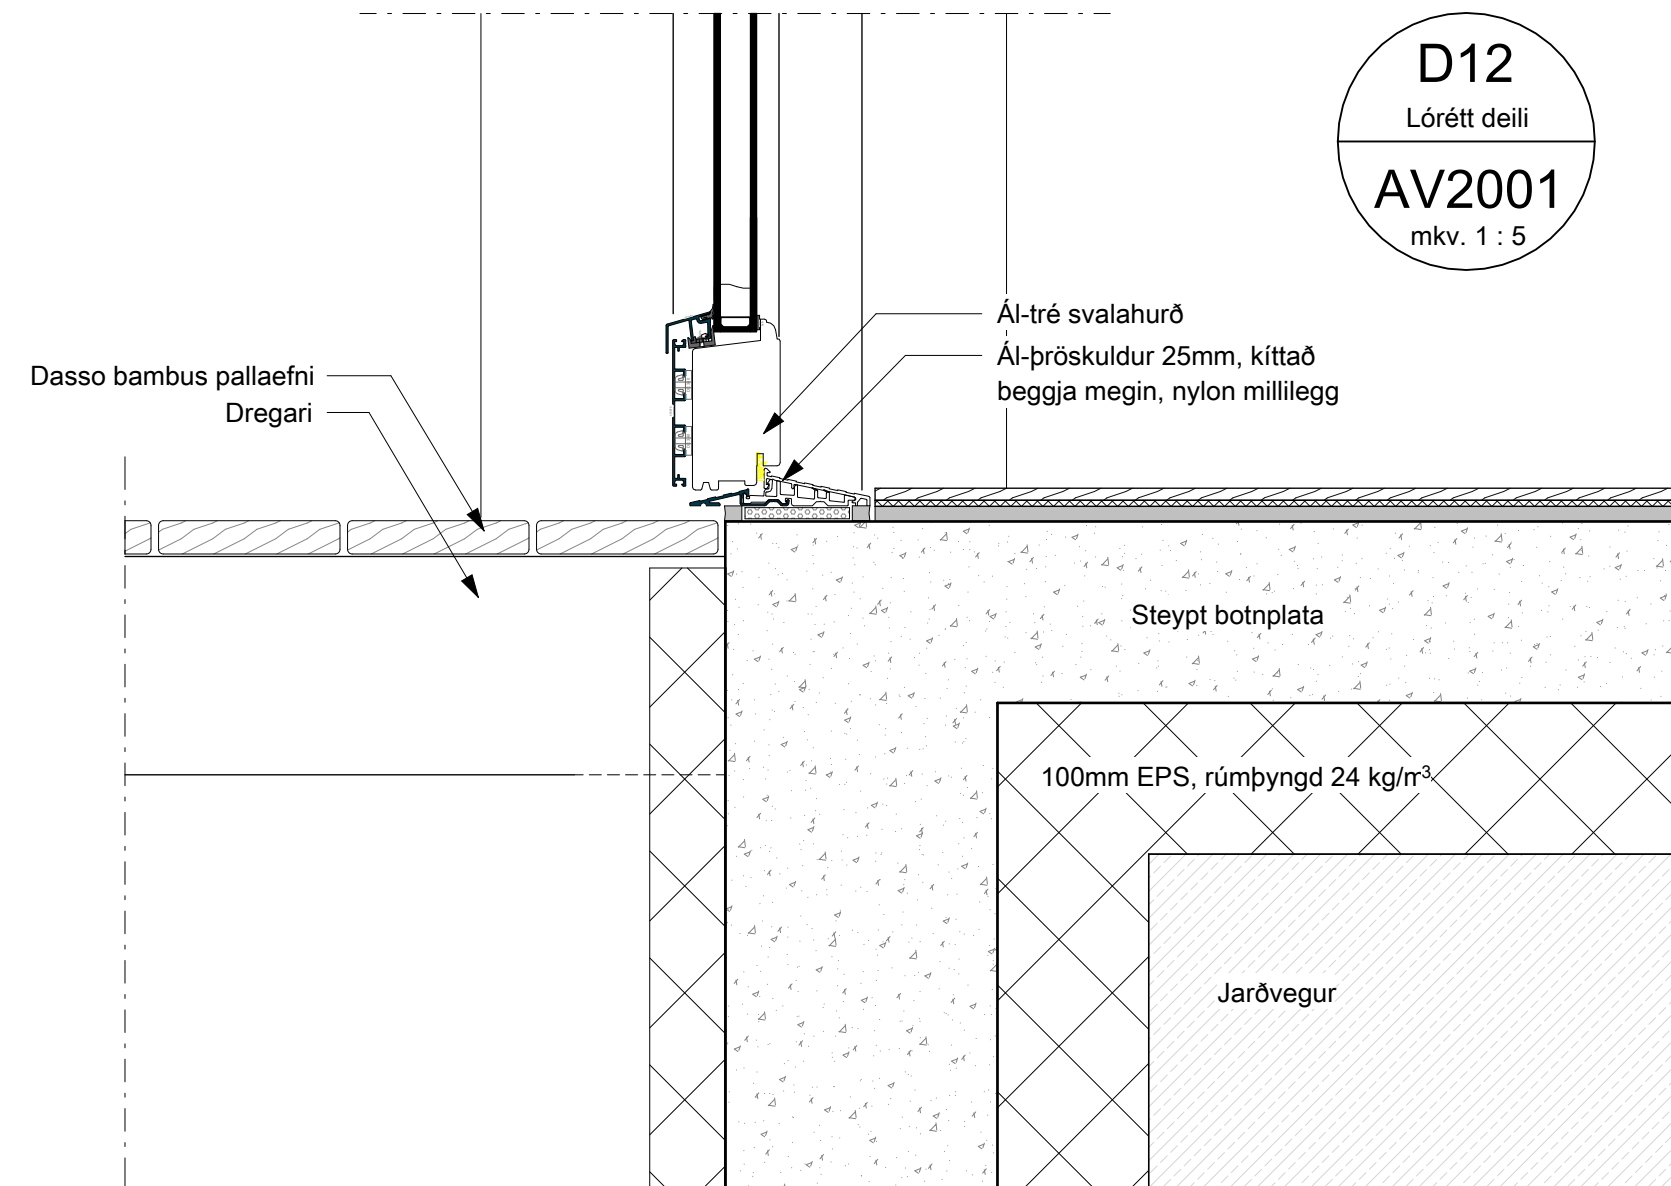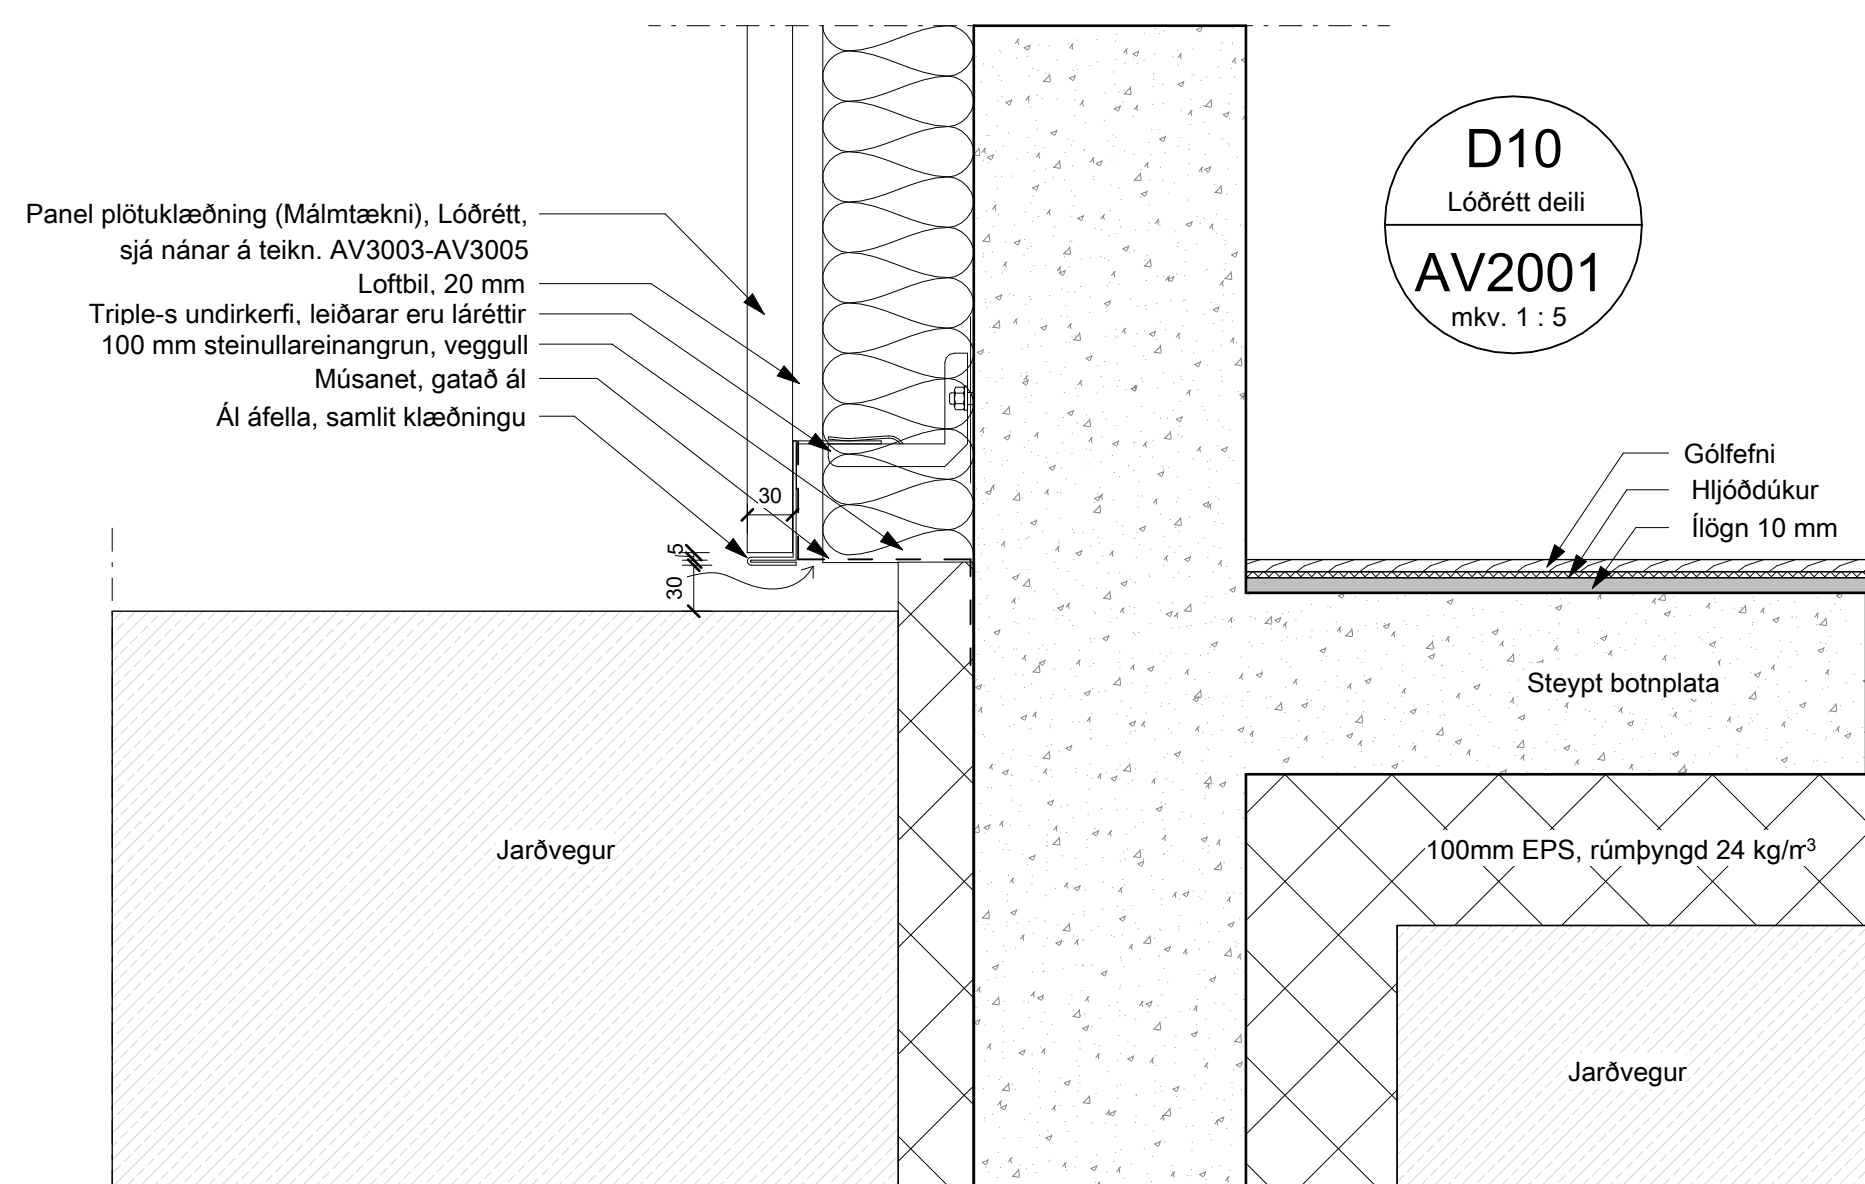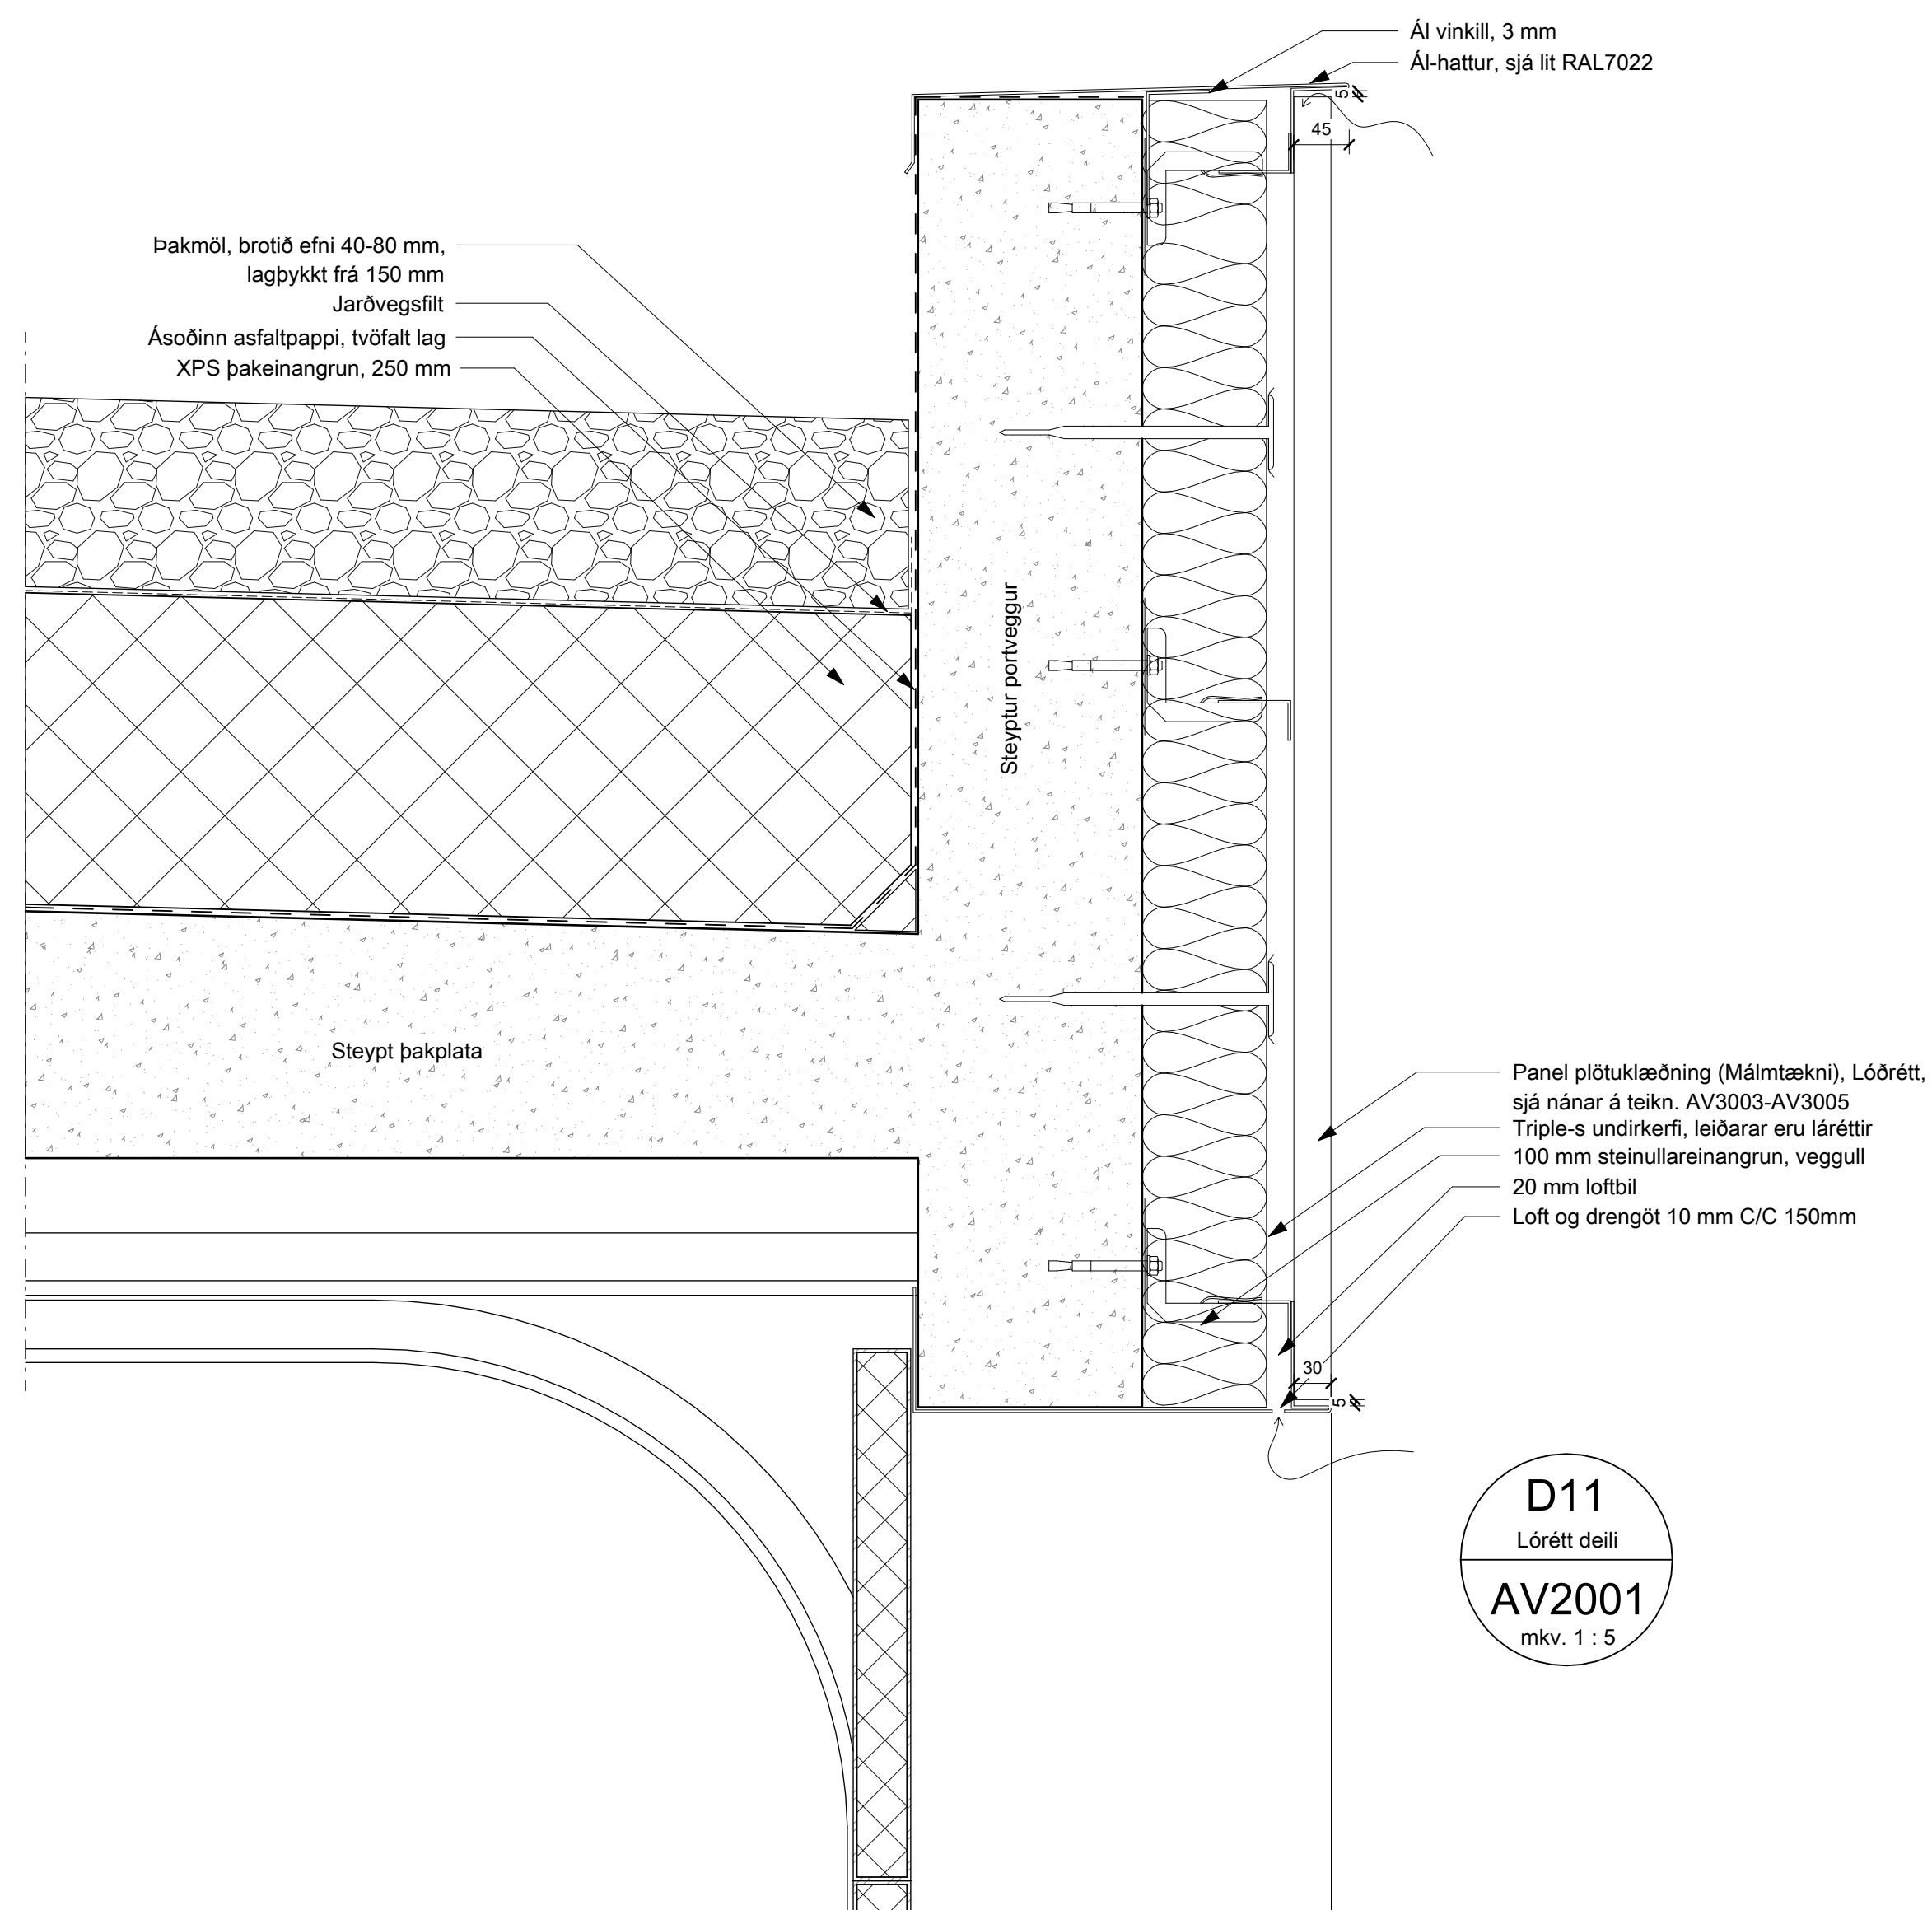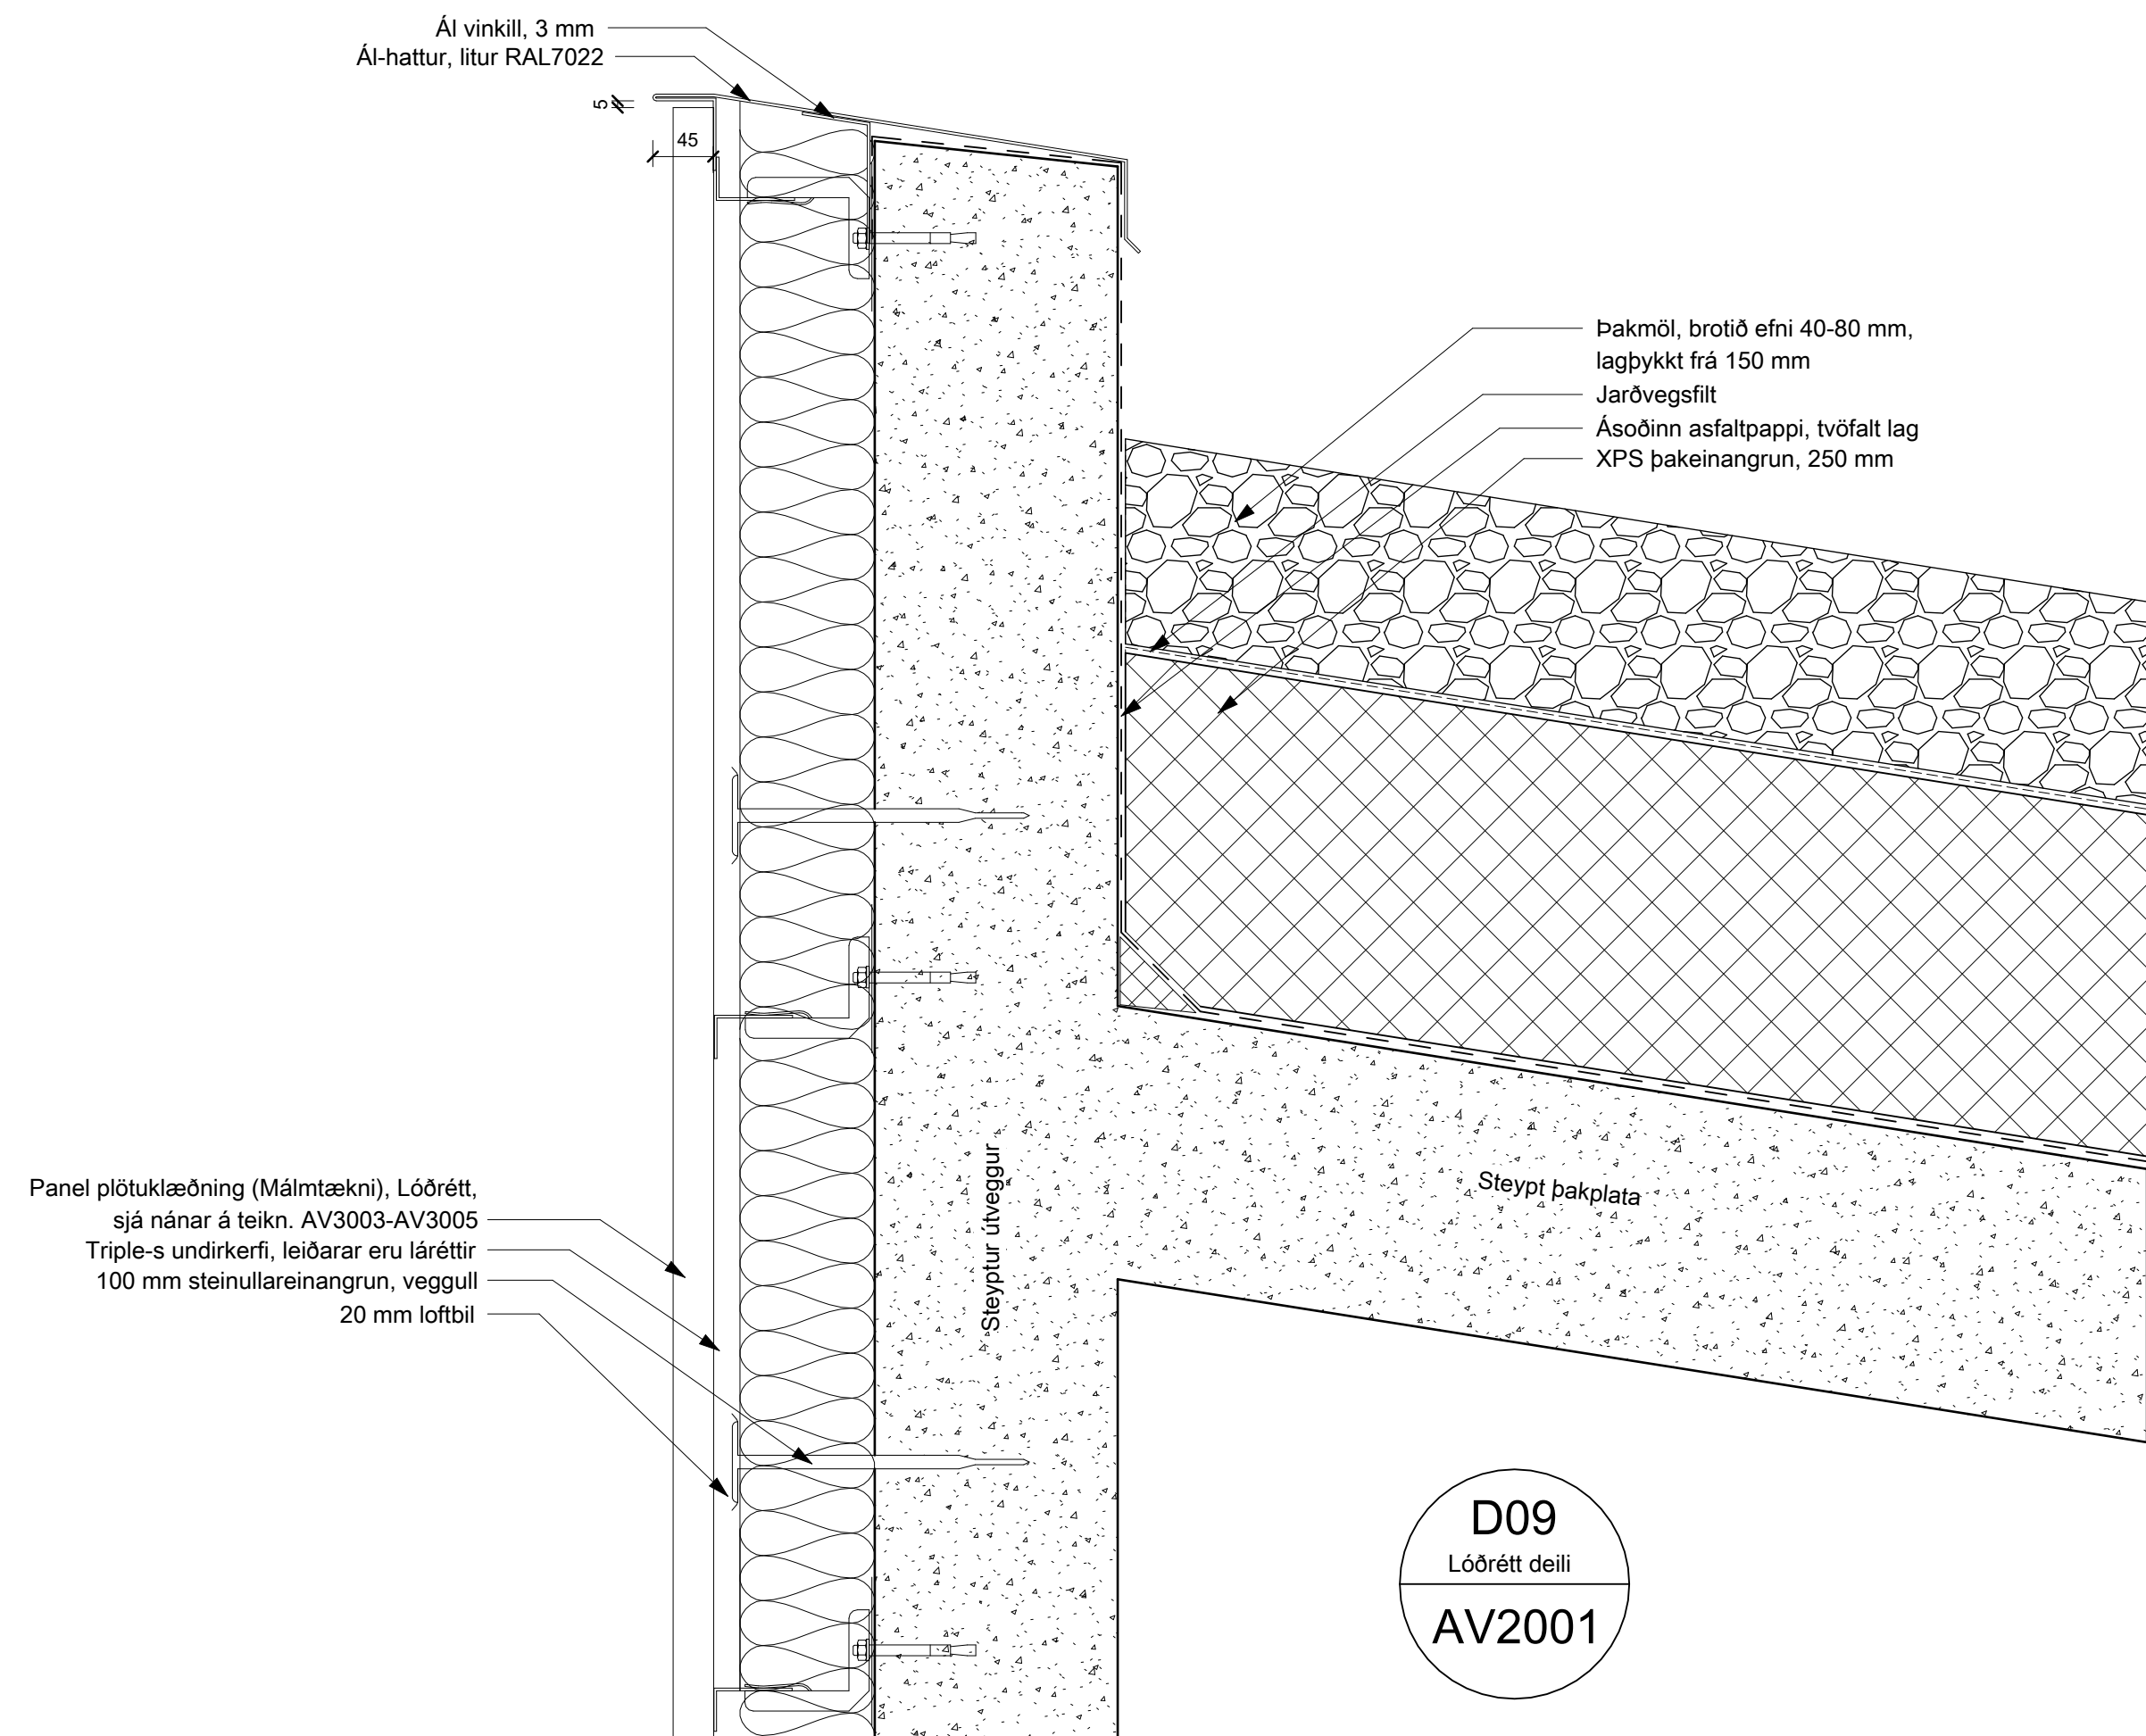

BRUNAHÖNNUÐUR

ELDVARNAREFTIRLIT

SKÝRINGAR

LYKILMYND

BREYTING DAGSETNING TEIKN.

e:		
d:		
c:		
b:		
a:		

TINNUSKARÐ 12

VERKTEIKNING
LÓÐRÉTT DEILI



VERK
21-001
BLAÐ
AV4002

REYKJAVÍK 2024-01-10

BREYTT	BREYTING
HANNAÐ HB	TEIKNAD HB YFIRFARID HB
KVARDI	BLADSTÆRD
SAMÞYKKT	HÖNNUNARSTJÓRI Jóhann Einar Jónsson Kt.090982-3549

TEIKNA
TEIKNISTOFA ARKITEKTA

SUDURLANDSBRÁUT 20 108 REYKJAVÍK SÍMI 552 8740
KAUPANGI VÍÐ MYRARVEG 600 AKUREYRI SÍMI 461 5508
NETFÖNG: teikna@teikna.is VEFFANG: teikna.is

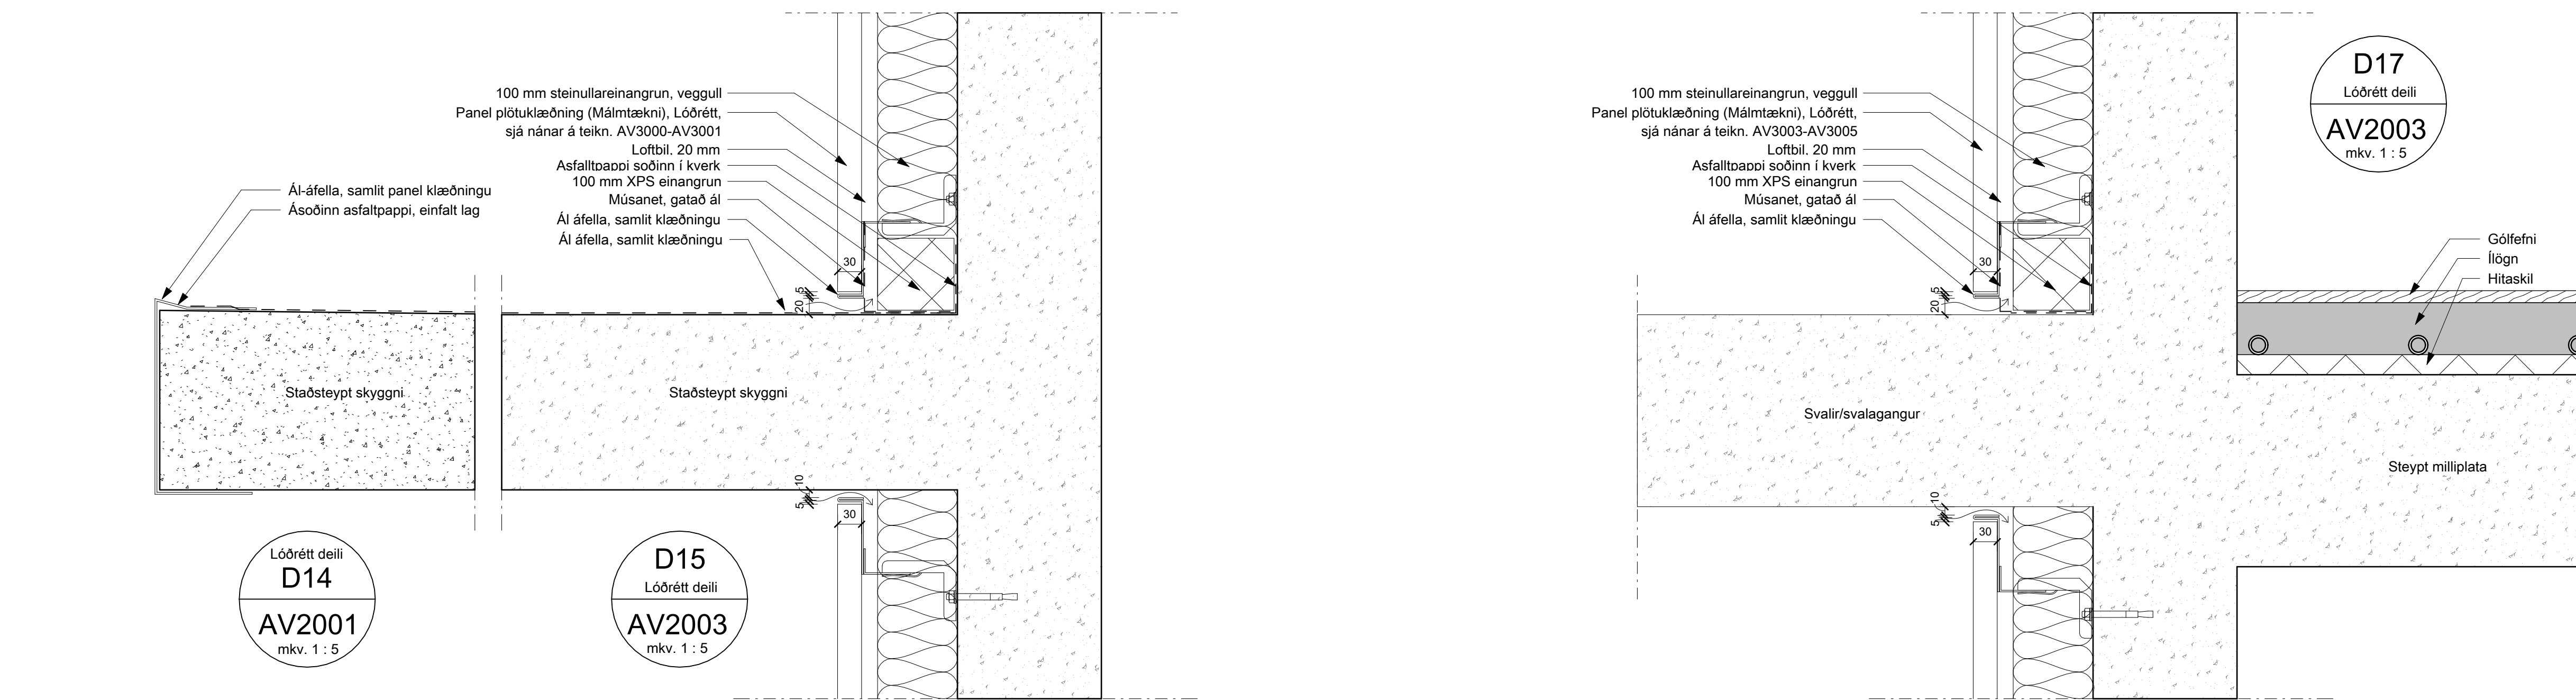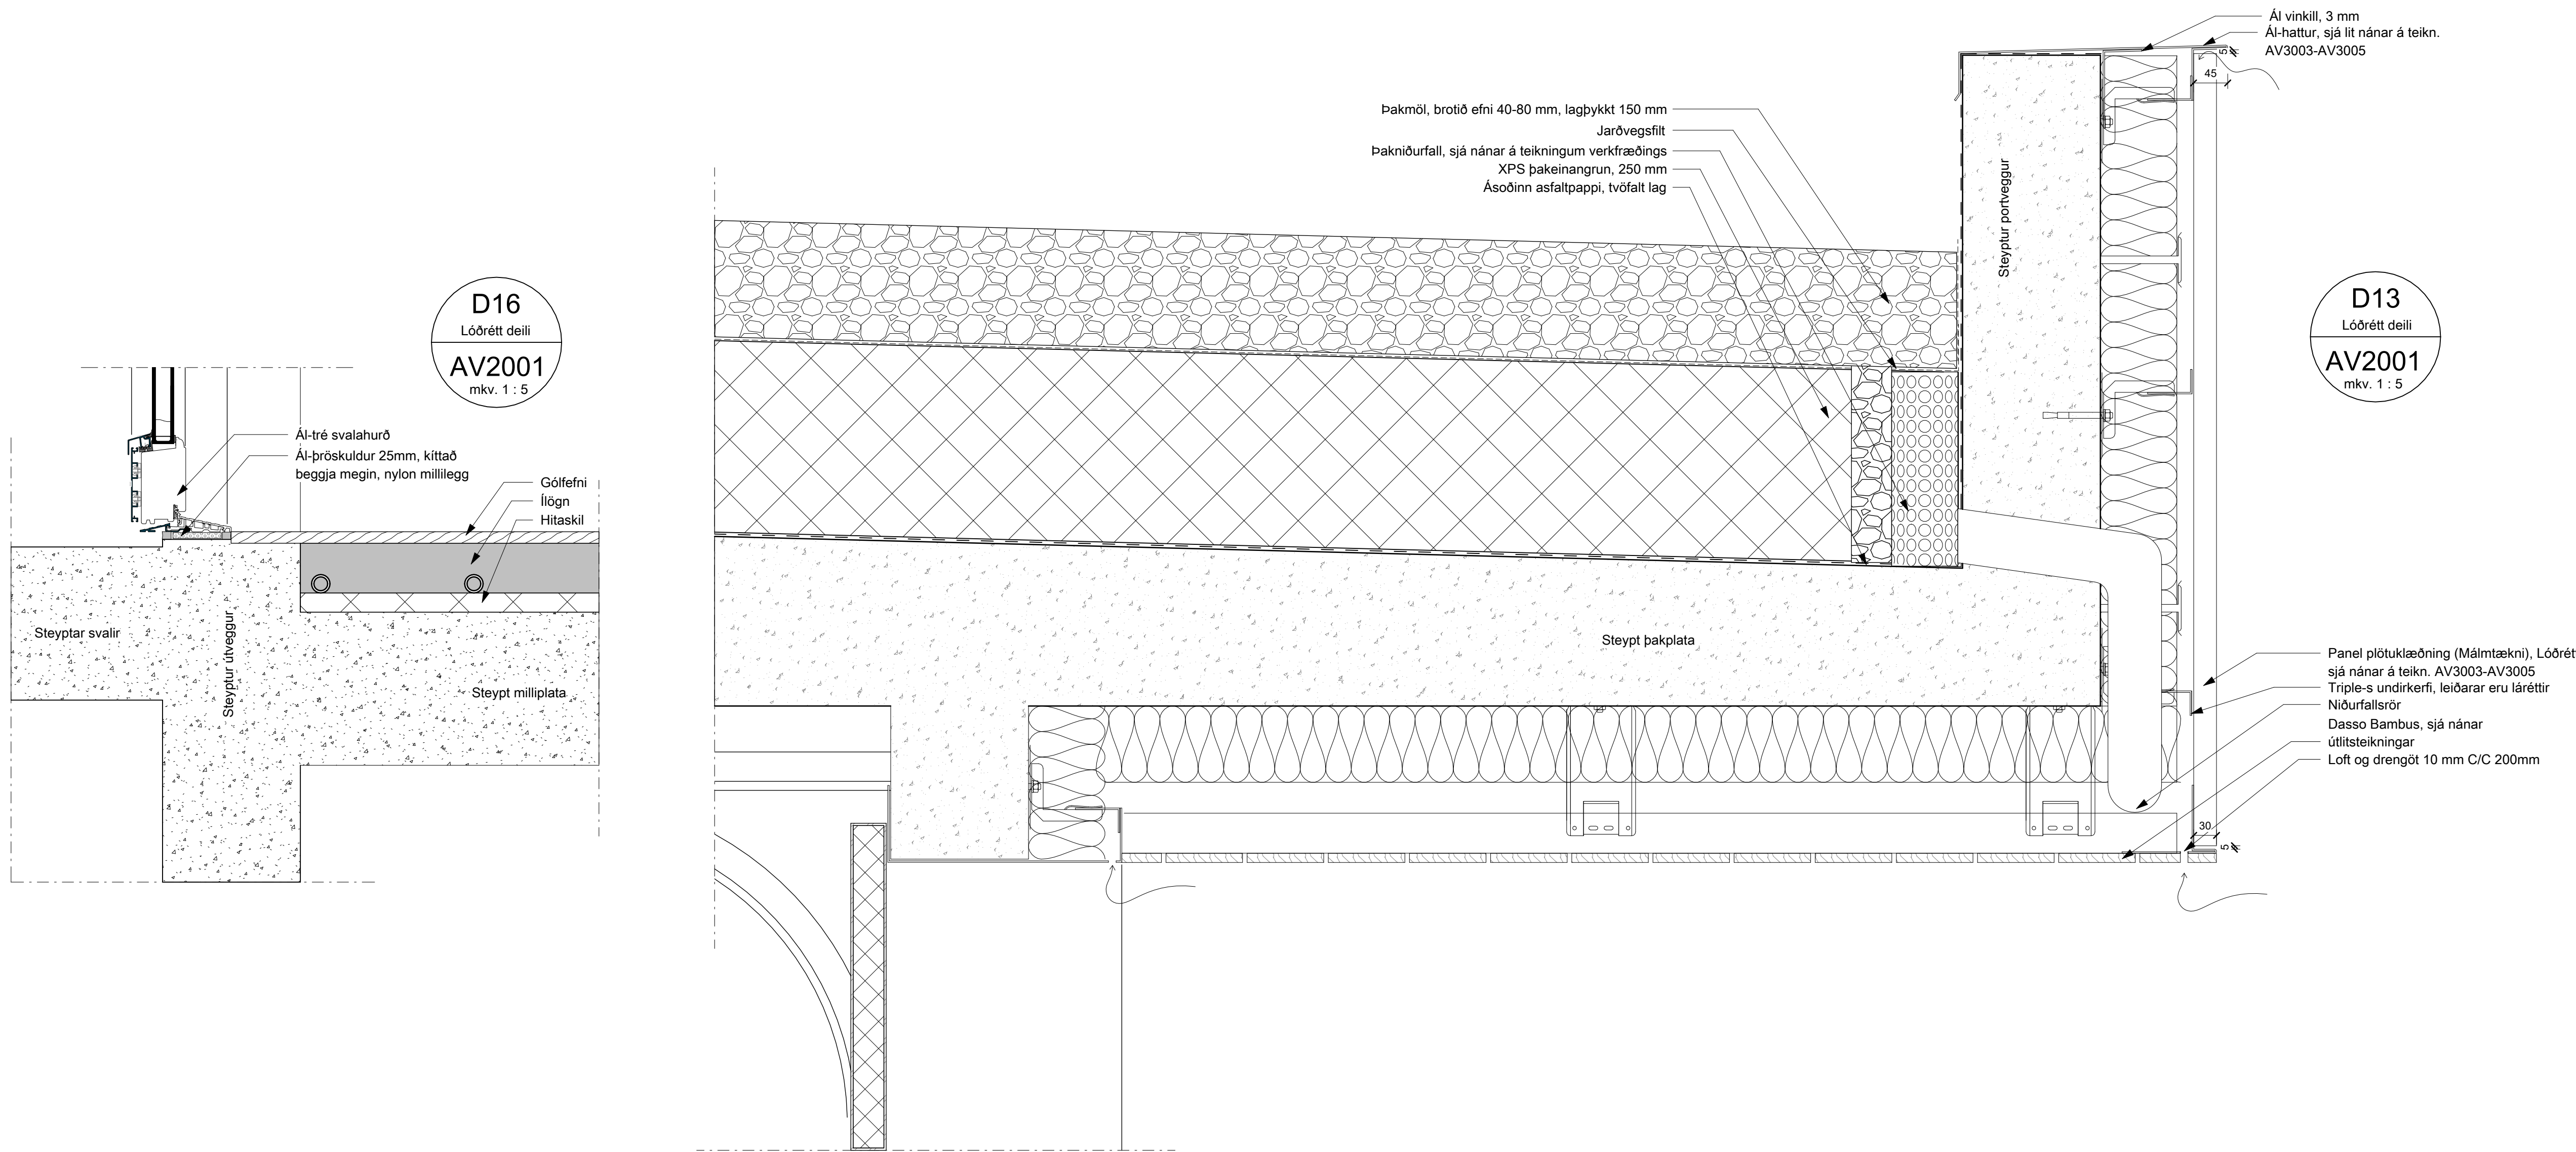

BRUNAHÖNNUÐUR

ELDVARNAREFTIRLIT

SKÝRINGAR

LYKILMYND

BREYTING

DAGSETNING TEIKN.

e:

d:

c:

b:

a:

TINNUSKARÐ 12

VERKTEIKNING
LÓÐRÉTT DEILI

VERK
21-001
BLAÐ
AV4003

REYKJAVÍK 2024-01-10

BREYTT

HANNAÐ HB TEIKNAD HB YFIRFARID HB

KVARDI

HÖNNUNARSTJÓRI

Jóhann Einar Jónsson

Kt:090982-3549

TEIKNA
TEIKNISTOFA ARKITEKTA

SÚDURLANDSBRÁUT 20 108 REYKJAVÍK
KAUPANGI VÍÐ MYRARVEG 600 AKUREYRI
NETFÖNG: teikna@teikna.is

SÍMI 552 8740
SÍMI 461 5508
VEFFANG: teikna.is