

GRUNNMYND 2. HÆÐ

1:100

NR.	DAGS.	BREYTING	Sp.
1	11.02.2023	HÆÐARKÓTI BYGGINGAR HÆKKADUR	
2	12.11.2023	BREYTINGAR 2. HÆÐ KAFFISTOFA	
3	20.11.2023	INNÞAKSKLEFI STÆKKADUR	
4	05.02.2024	BRUNAINNIGLUGGI A 2. HÆÐ FÆRDUR	

K. J. ARK. sif 650319-0360  
 TEL: 899-3234  
 E-MAIL: kjartan@kjhonnun.is  
 E-MAIL: jon@kjhonnun.is

HÖNNUN - SKIPULAG - RÁÐGJÖF  
 KJARTAN RAFNSSON FÍLÍÐSA 270365-3539  
 JÓN M. HALDÓRSSON BYGGINGAFR. 091162-3509

VERK  
 BORGAHELLA 27  
 HAFNARFJÖRÐUR


TEIKNING  
 MILLILOFT

KVARÐI  
 1:100 A1


DAGS.  
 03.10.2022  
 TEIKNAD AF  
 KR, JMH

TEIKNING NR.


10-03

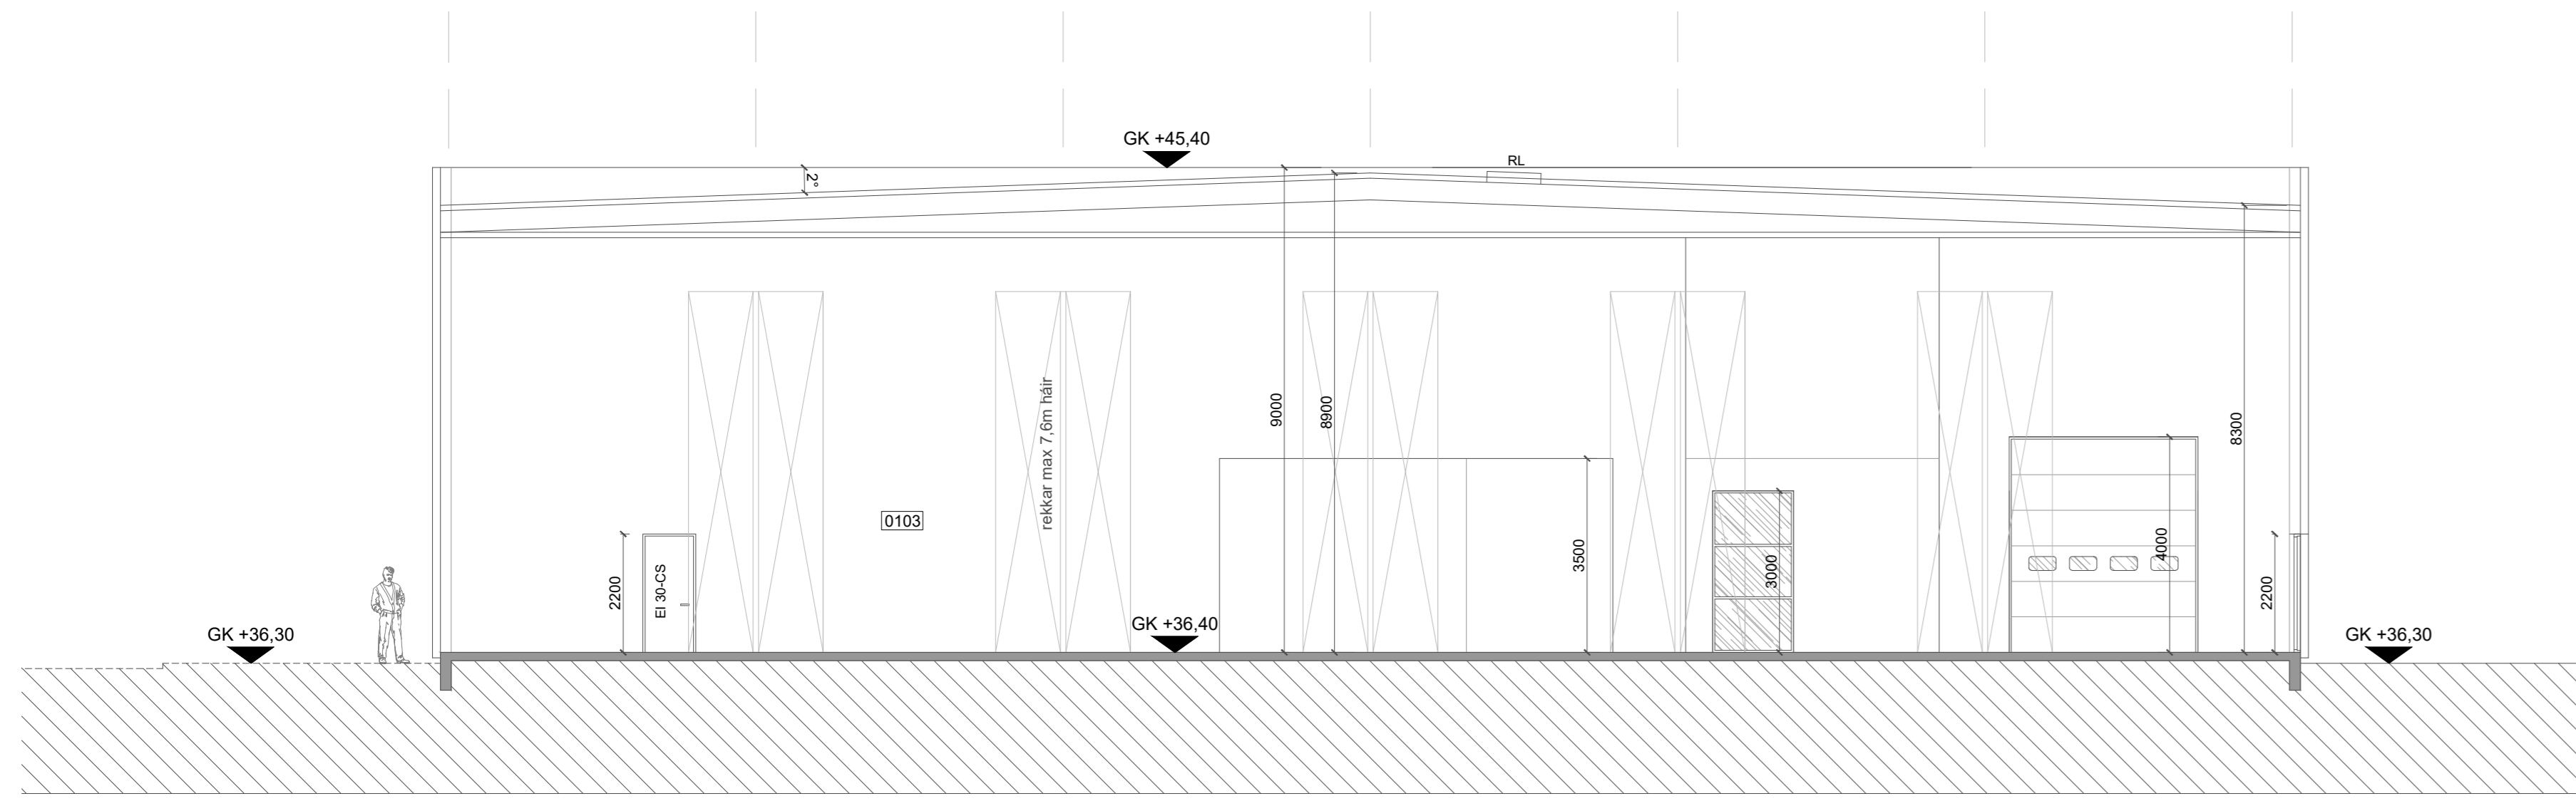


sneiðing 1-1

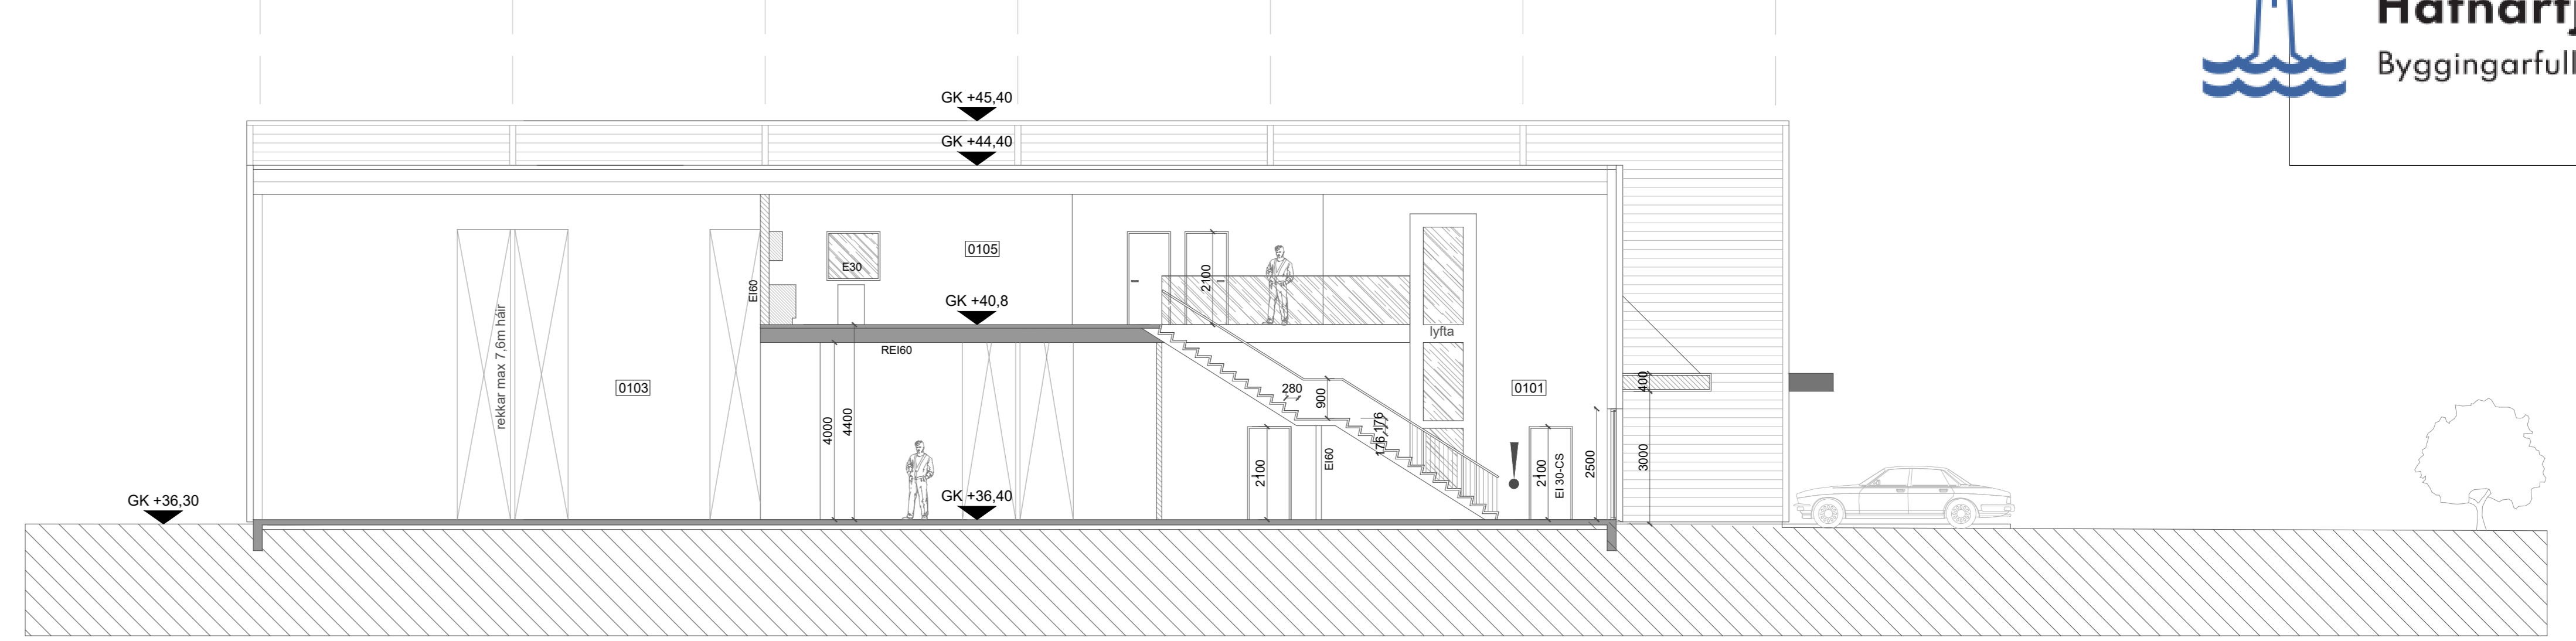


sneiðing 2-2

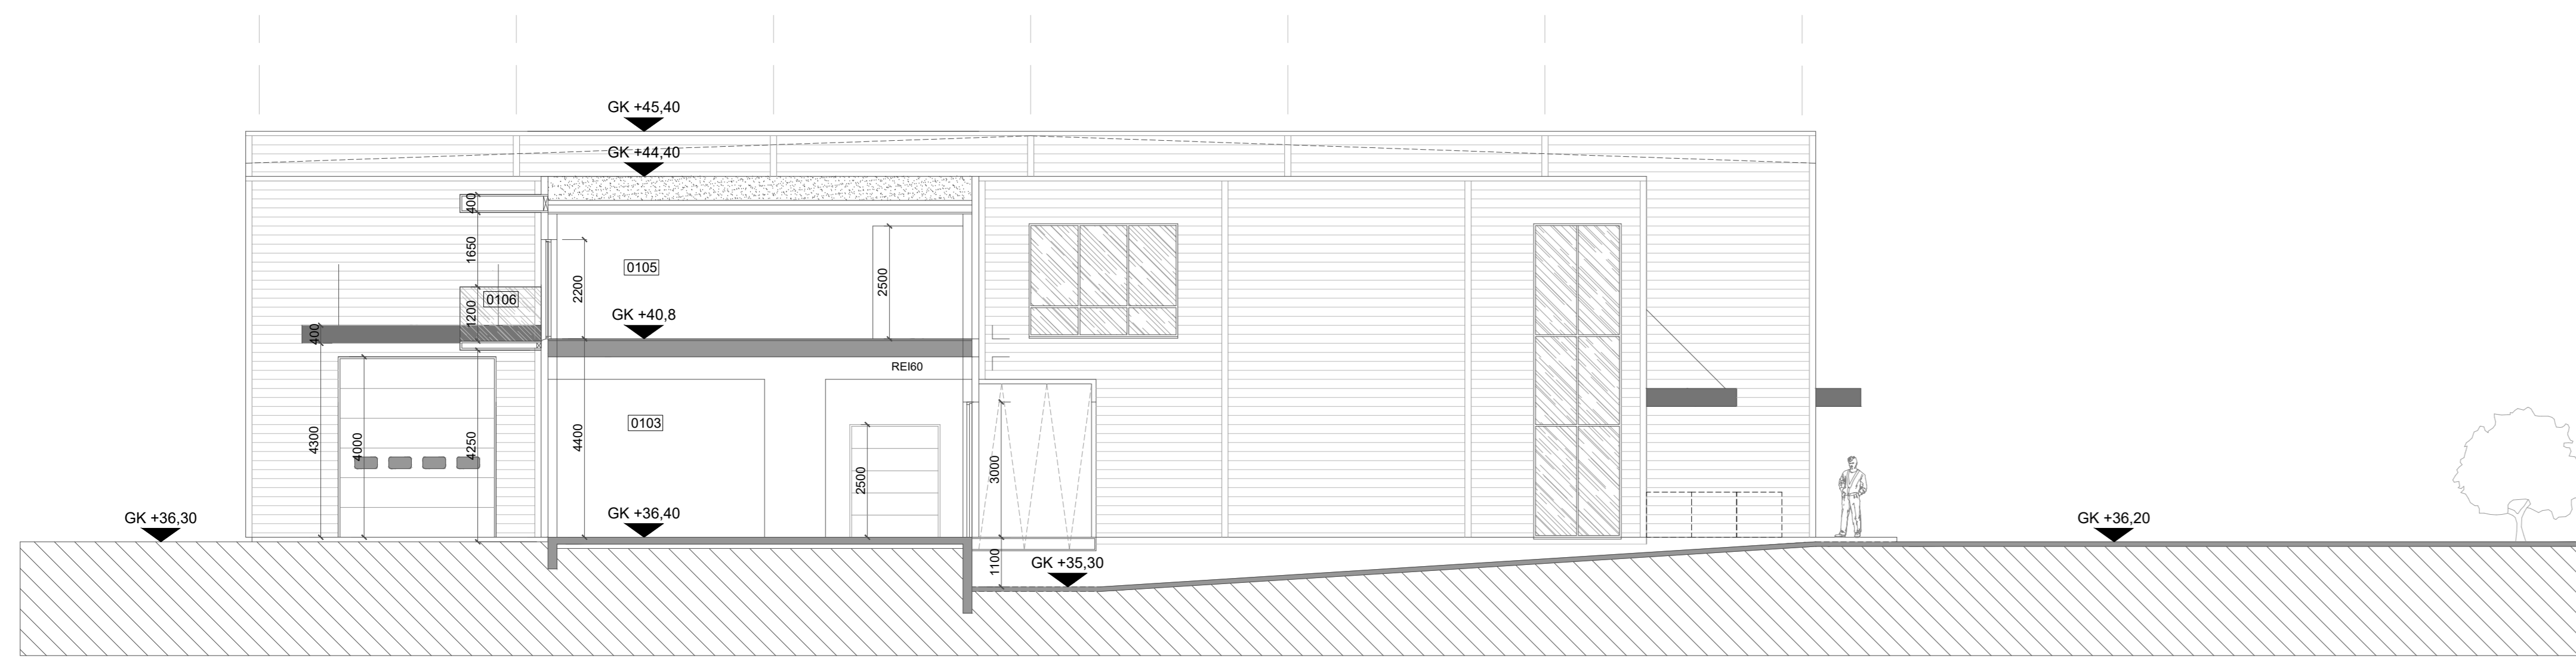

sneiðing 3-3

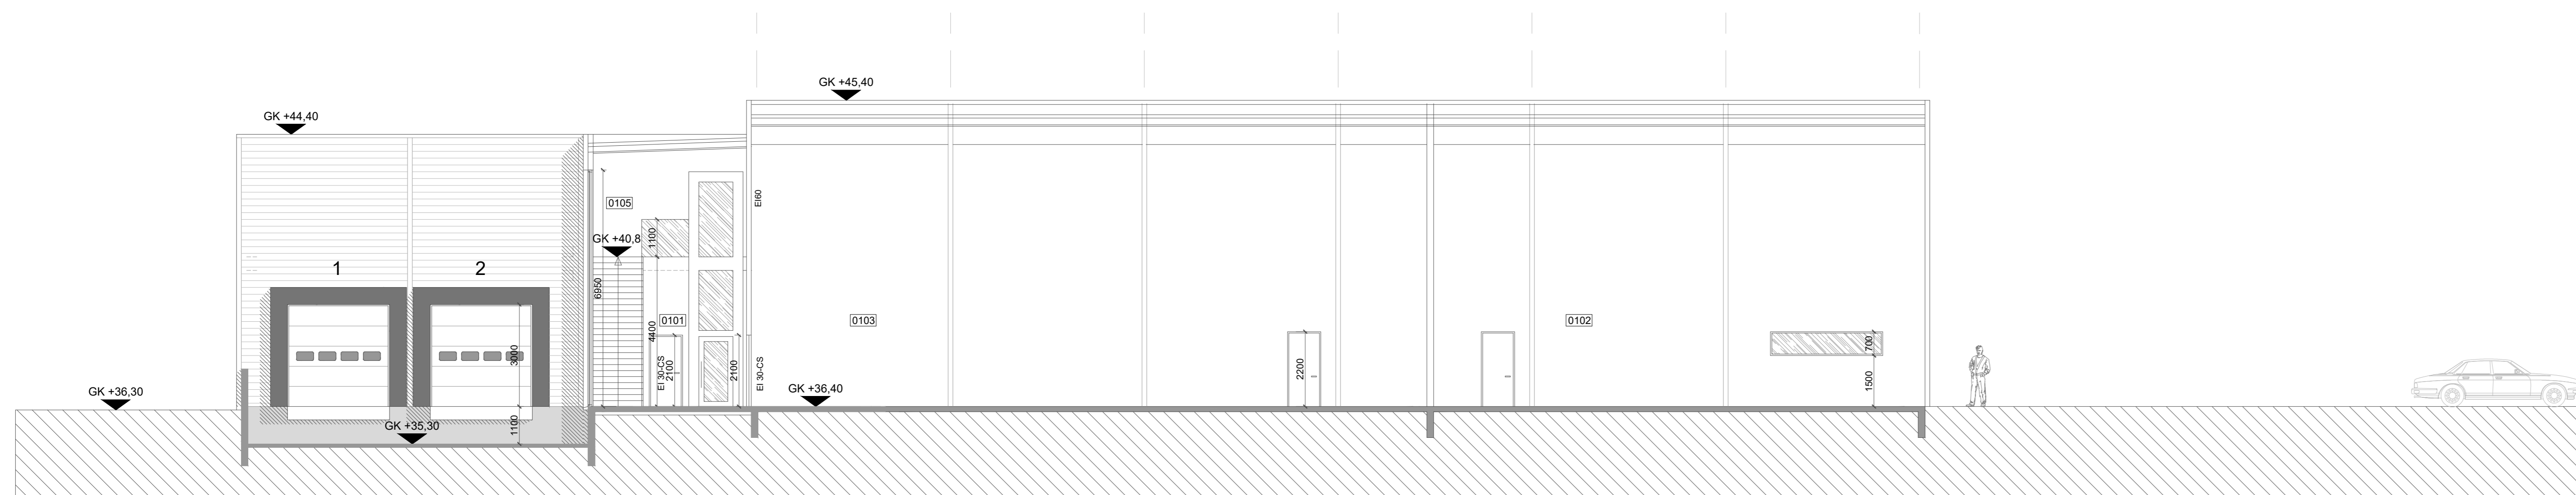

sneiðing 4-4

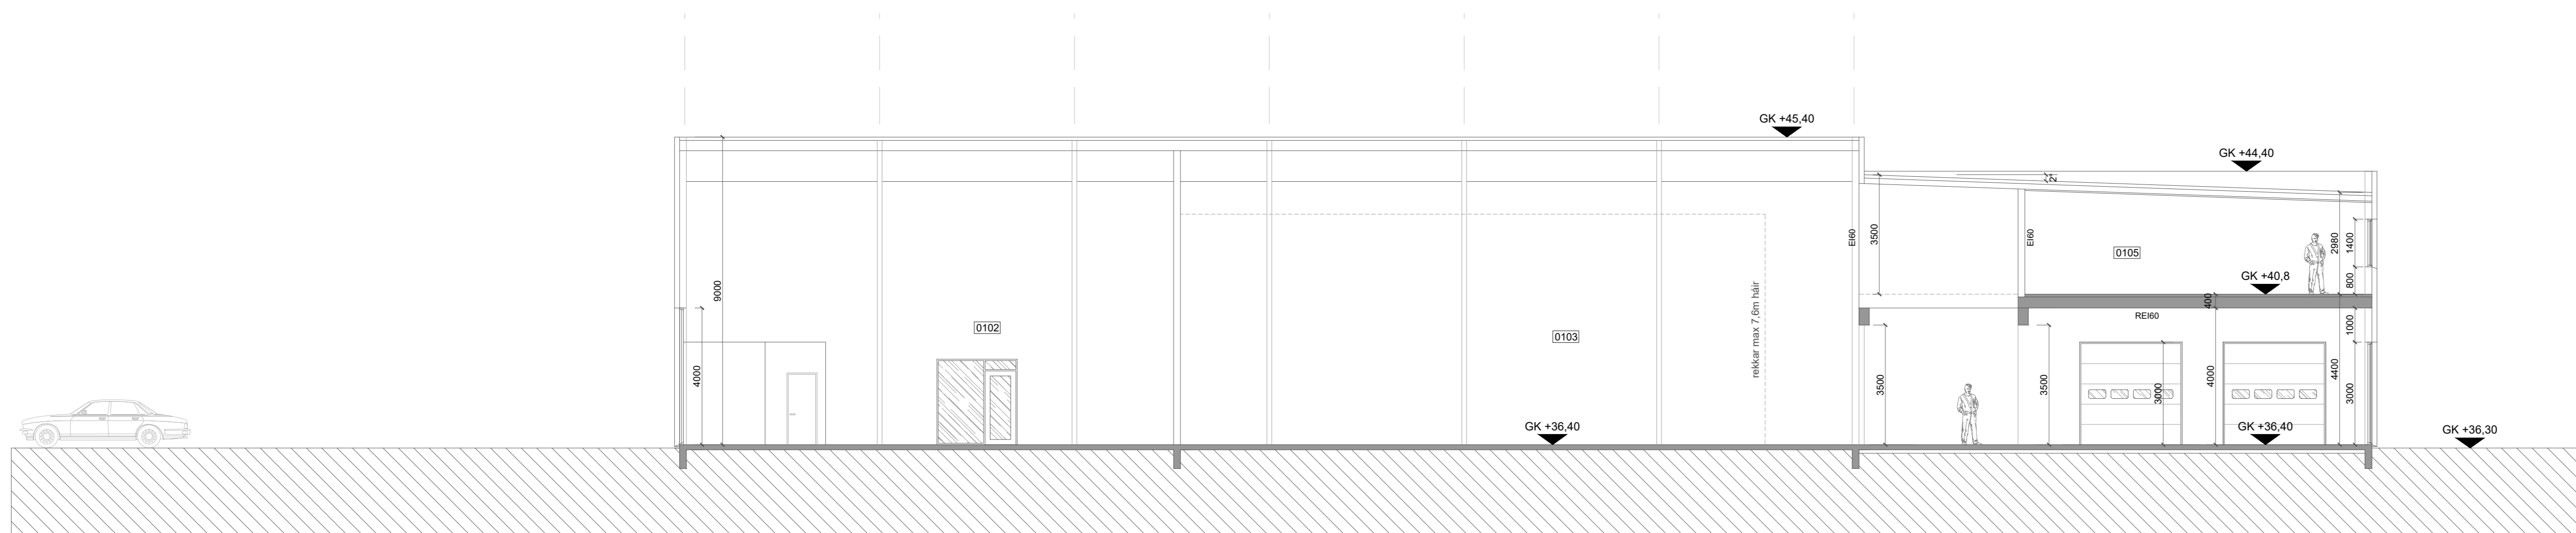

sneiðing 5-5

BREYTINGAR	NR.	DAGS	BREYTING	Sp.
1	11.02.2023	HÆÐARKRÖTTI BYGGINGAR HEIÐKADUR		
2	12.11.2023	BREYTINGAR 2. HÆÐ KAFFIÞÓKA		
3	20.11.2023	INNFAKSLEPI STÆKKADUR		
4	05.02.2024	BRUNANINGULSGI A 2. HÆÐ FÆRÐUR		

K.J. ARK. sif 65019-0360

TEL: 899-3234  
E-MAIL: kjar@honnun.is  
E-MAIL: jpr@honnun.is

HÖNNUN - SKIPULAG - RÁÐGJÖF  
KJARTAN RAFNÍSSON FRÉDGA  
JÓN M. HALDÓRSSON BYGGINGAFR. 27036-3030  
09182-3509

VERK  
BORGARHELLA 27  
HAFNARFJÖRÐUR

TEKNIÐG  
SNEIÐINGAR

KVAFSI  
1:100 A0

DAGS  
03.10.2022  
TEKNAÐ AF  
KR, JM

TEKNIÐG NR.  
10-05