



SÖKKULSKAUT OG SKÝRINGAR ÚR TTR

1:100

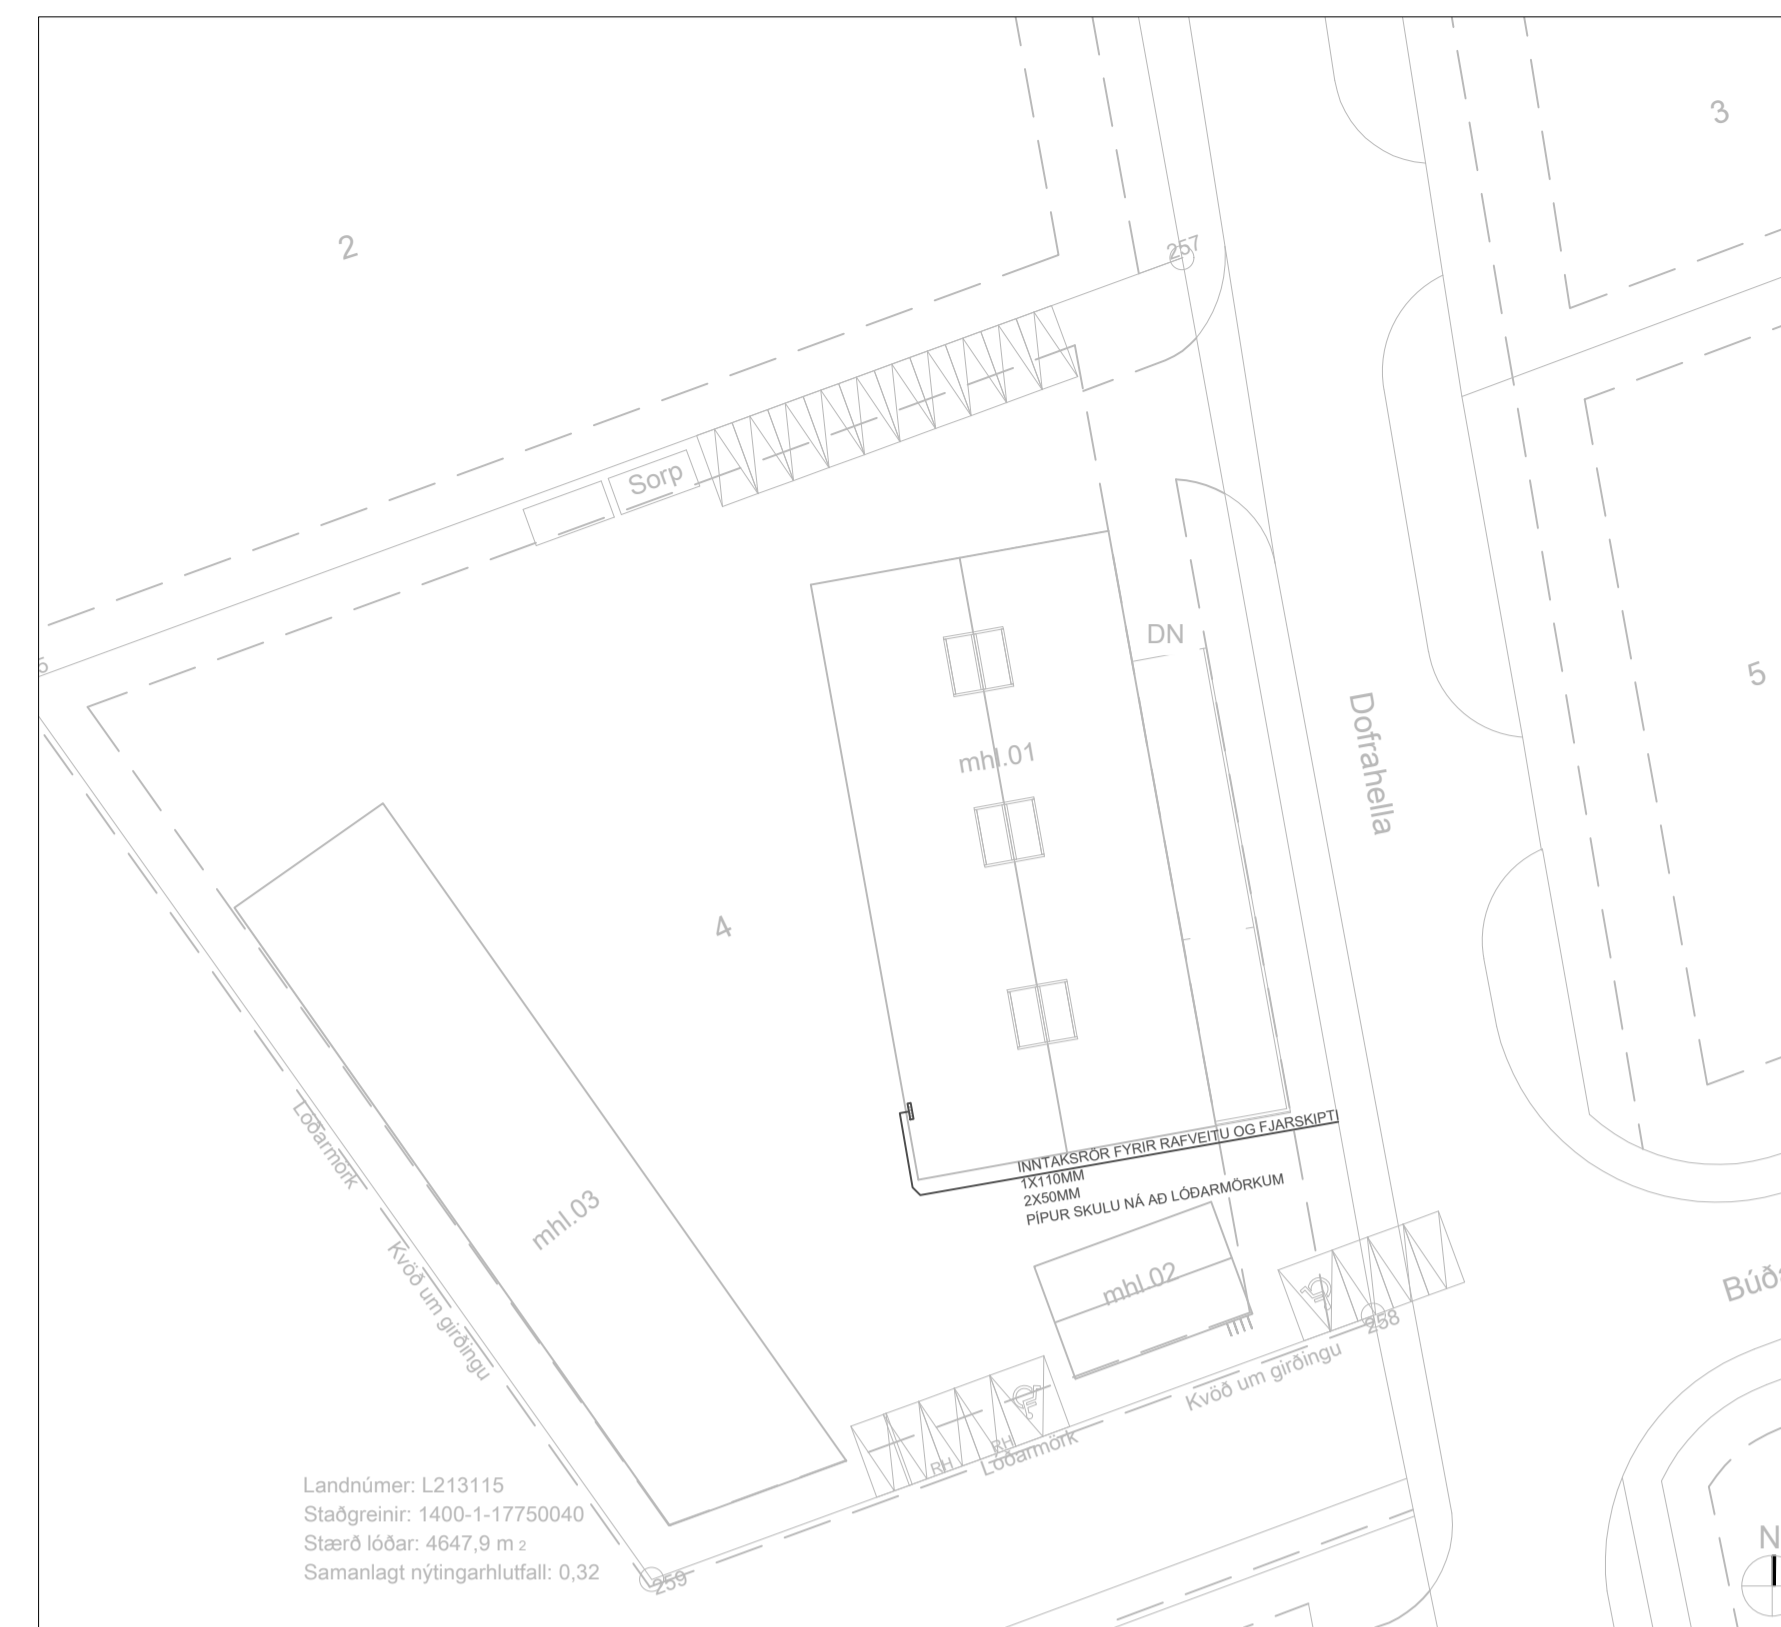


AFSTÖÐUTEIKNING

1:500

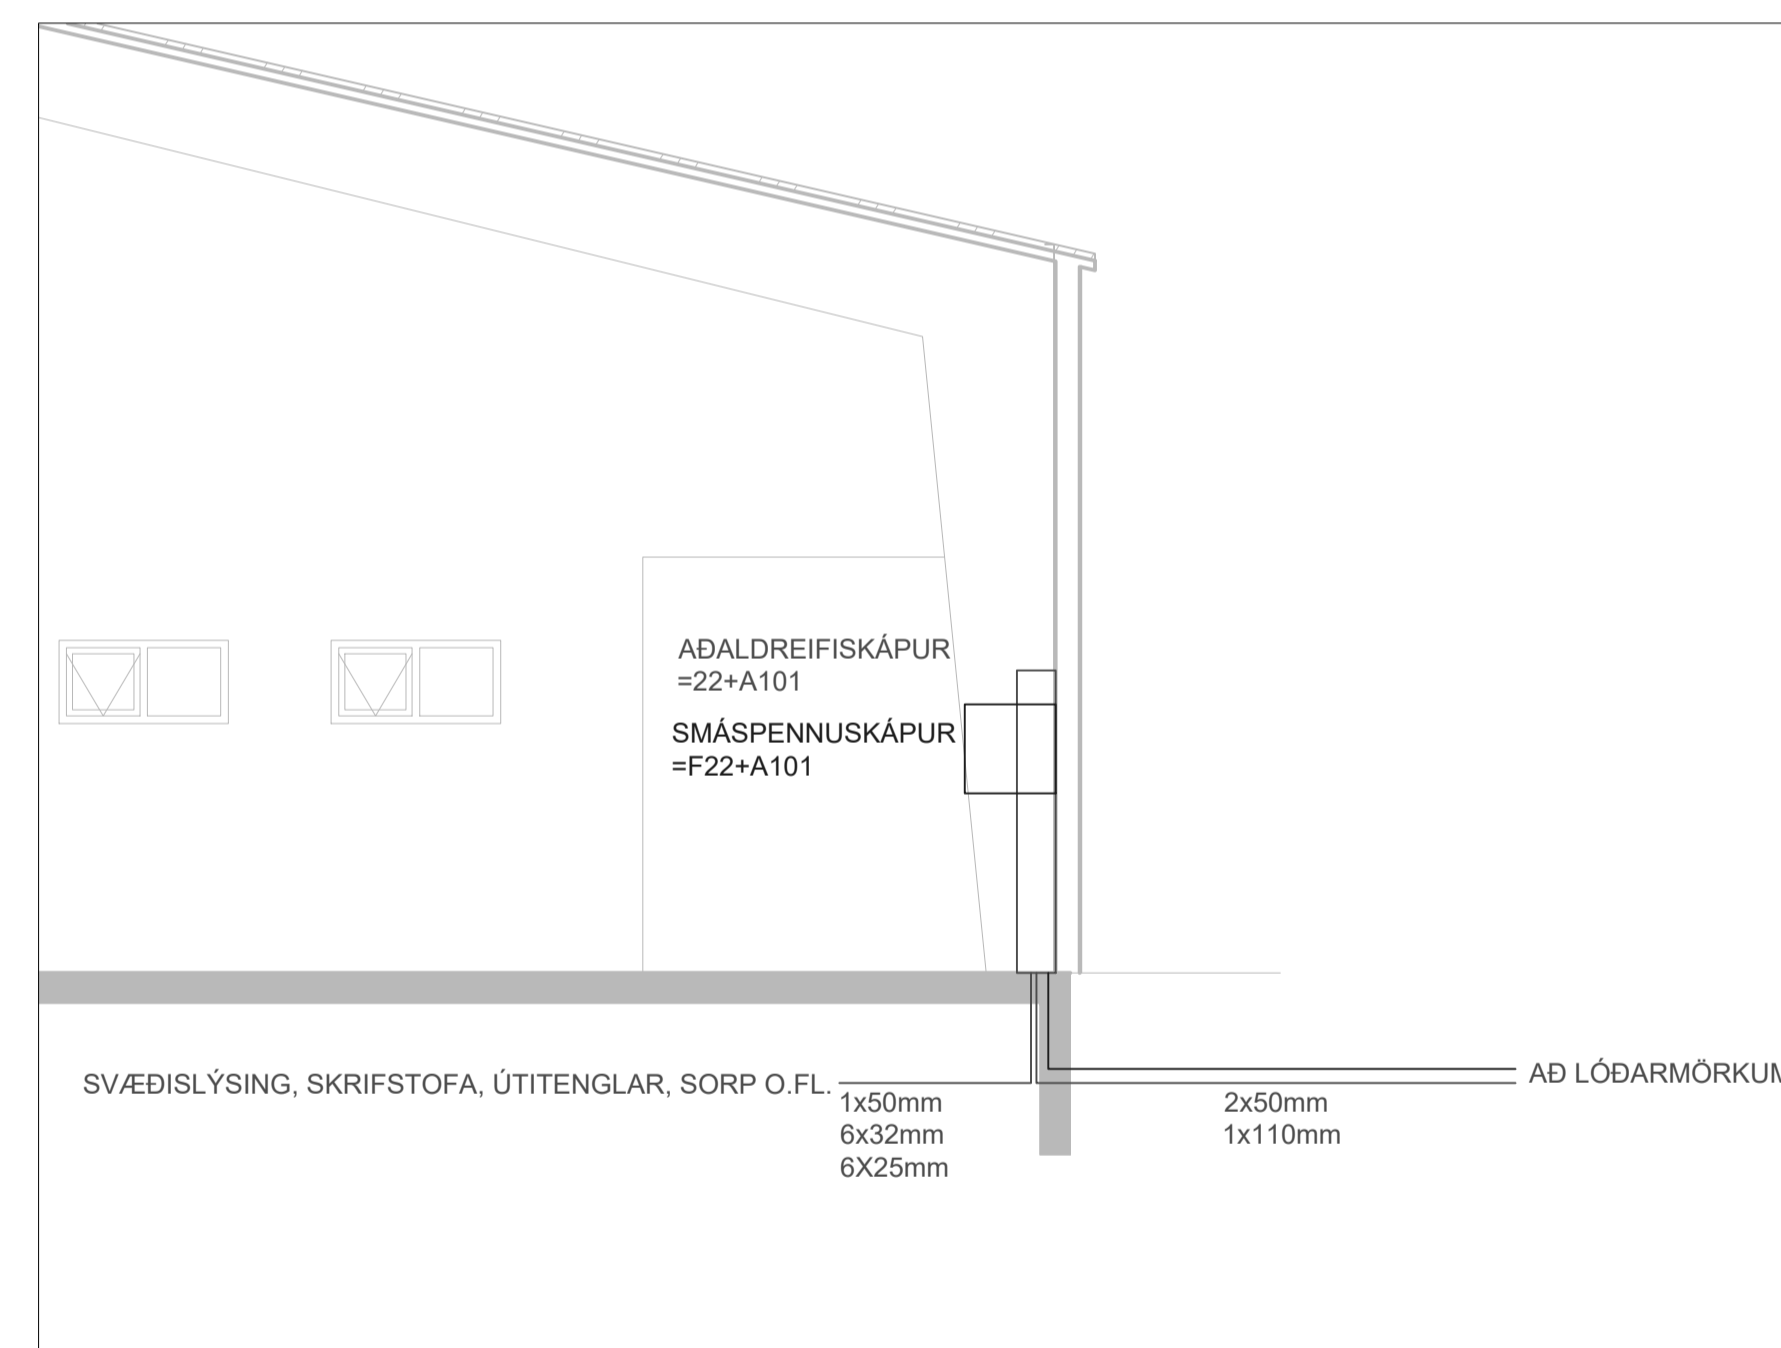

SNID A-A INNTAK

1:50

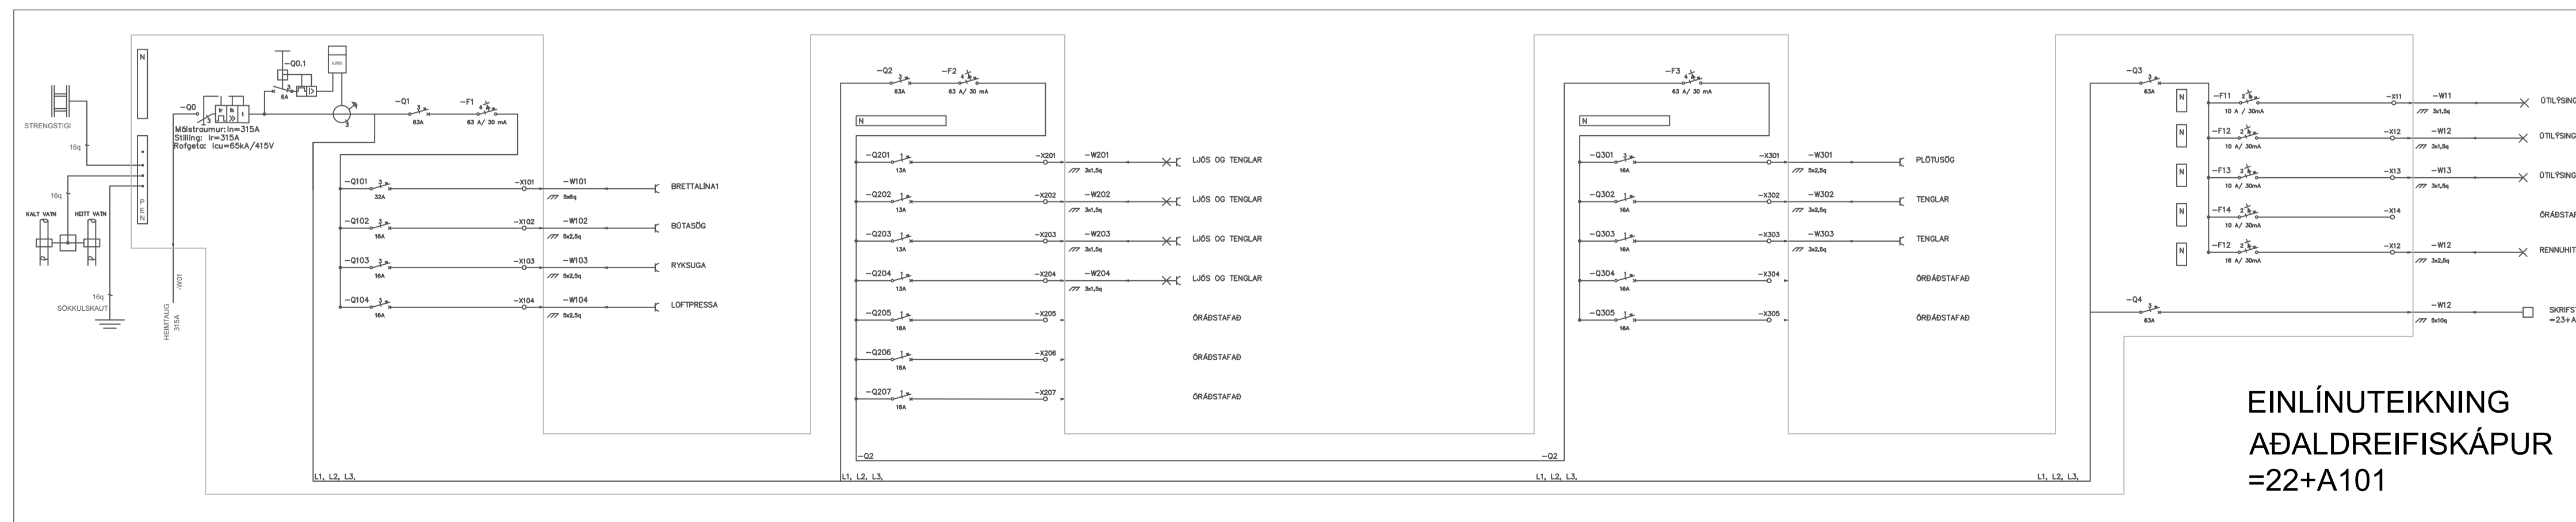

EINLÍNUTEIKNING
ADALDREIFISKÁPUR
=22+A101

ÚTGÁFUERILL

NÚMÉR:	DAGS:	SKÝRINGAR:	UNNID:
B	11.4.24	LAGFERINGAR A SÖKKULSKAUTI, STÆRD A HEIMTAUG RÖNG A FYRRI ÚTGAFU	p.p.
DAGS:	SAMRÆM.HÖNNUÐUR		



ELVIT sf. ÆGISGRUND 12, 210 GARDABÆR
SÍMI: 888-8010, kt: 630621-0700
NETFANG: tt@elvit.is, HEIMASÍÐA: www.elvit.is

HEITI VERKS:
**DOFRAHELLA 4
HAFNARFJÖRÐUR**

HEITI TEIKNINGAR:
**SÖKKULSKAUT
AFSTÖÐUTEIKNING
SNID
EINLÍNUTEIKNING**

MKV:	DAGS:	VERK NR	
	11.4.24	EL23086	
TEIKNAD.	YFIRFARID	SAMÞYKKT	NR. TEIKNINGAR
p.p.	p.p.	p.p.	
DAGS. undirskr.	NAFN HÖNNUÐAR		0-1
11.4.24	ÞÓRÐUR ÞÓRSTEINSSON kt: 051281-3659		
UNDIRSKR.HÖNNUÐAR	ÚTGÁFA		B