
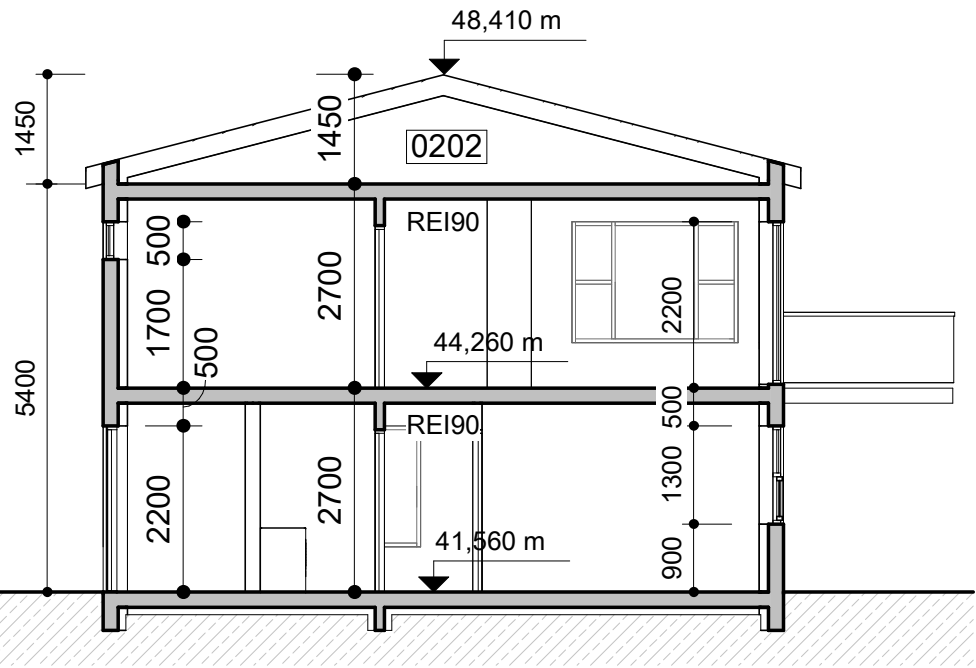
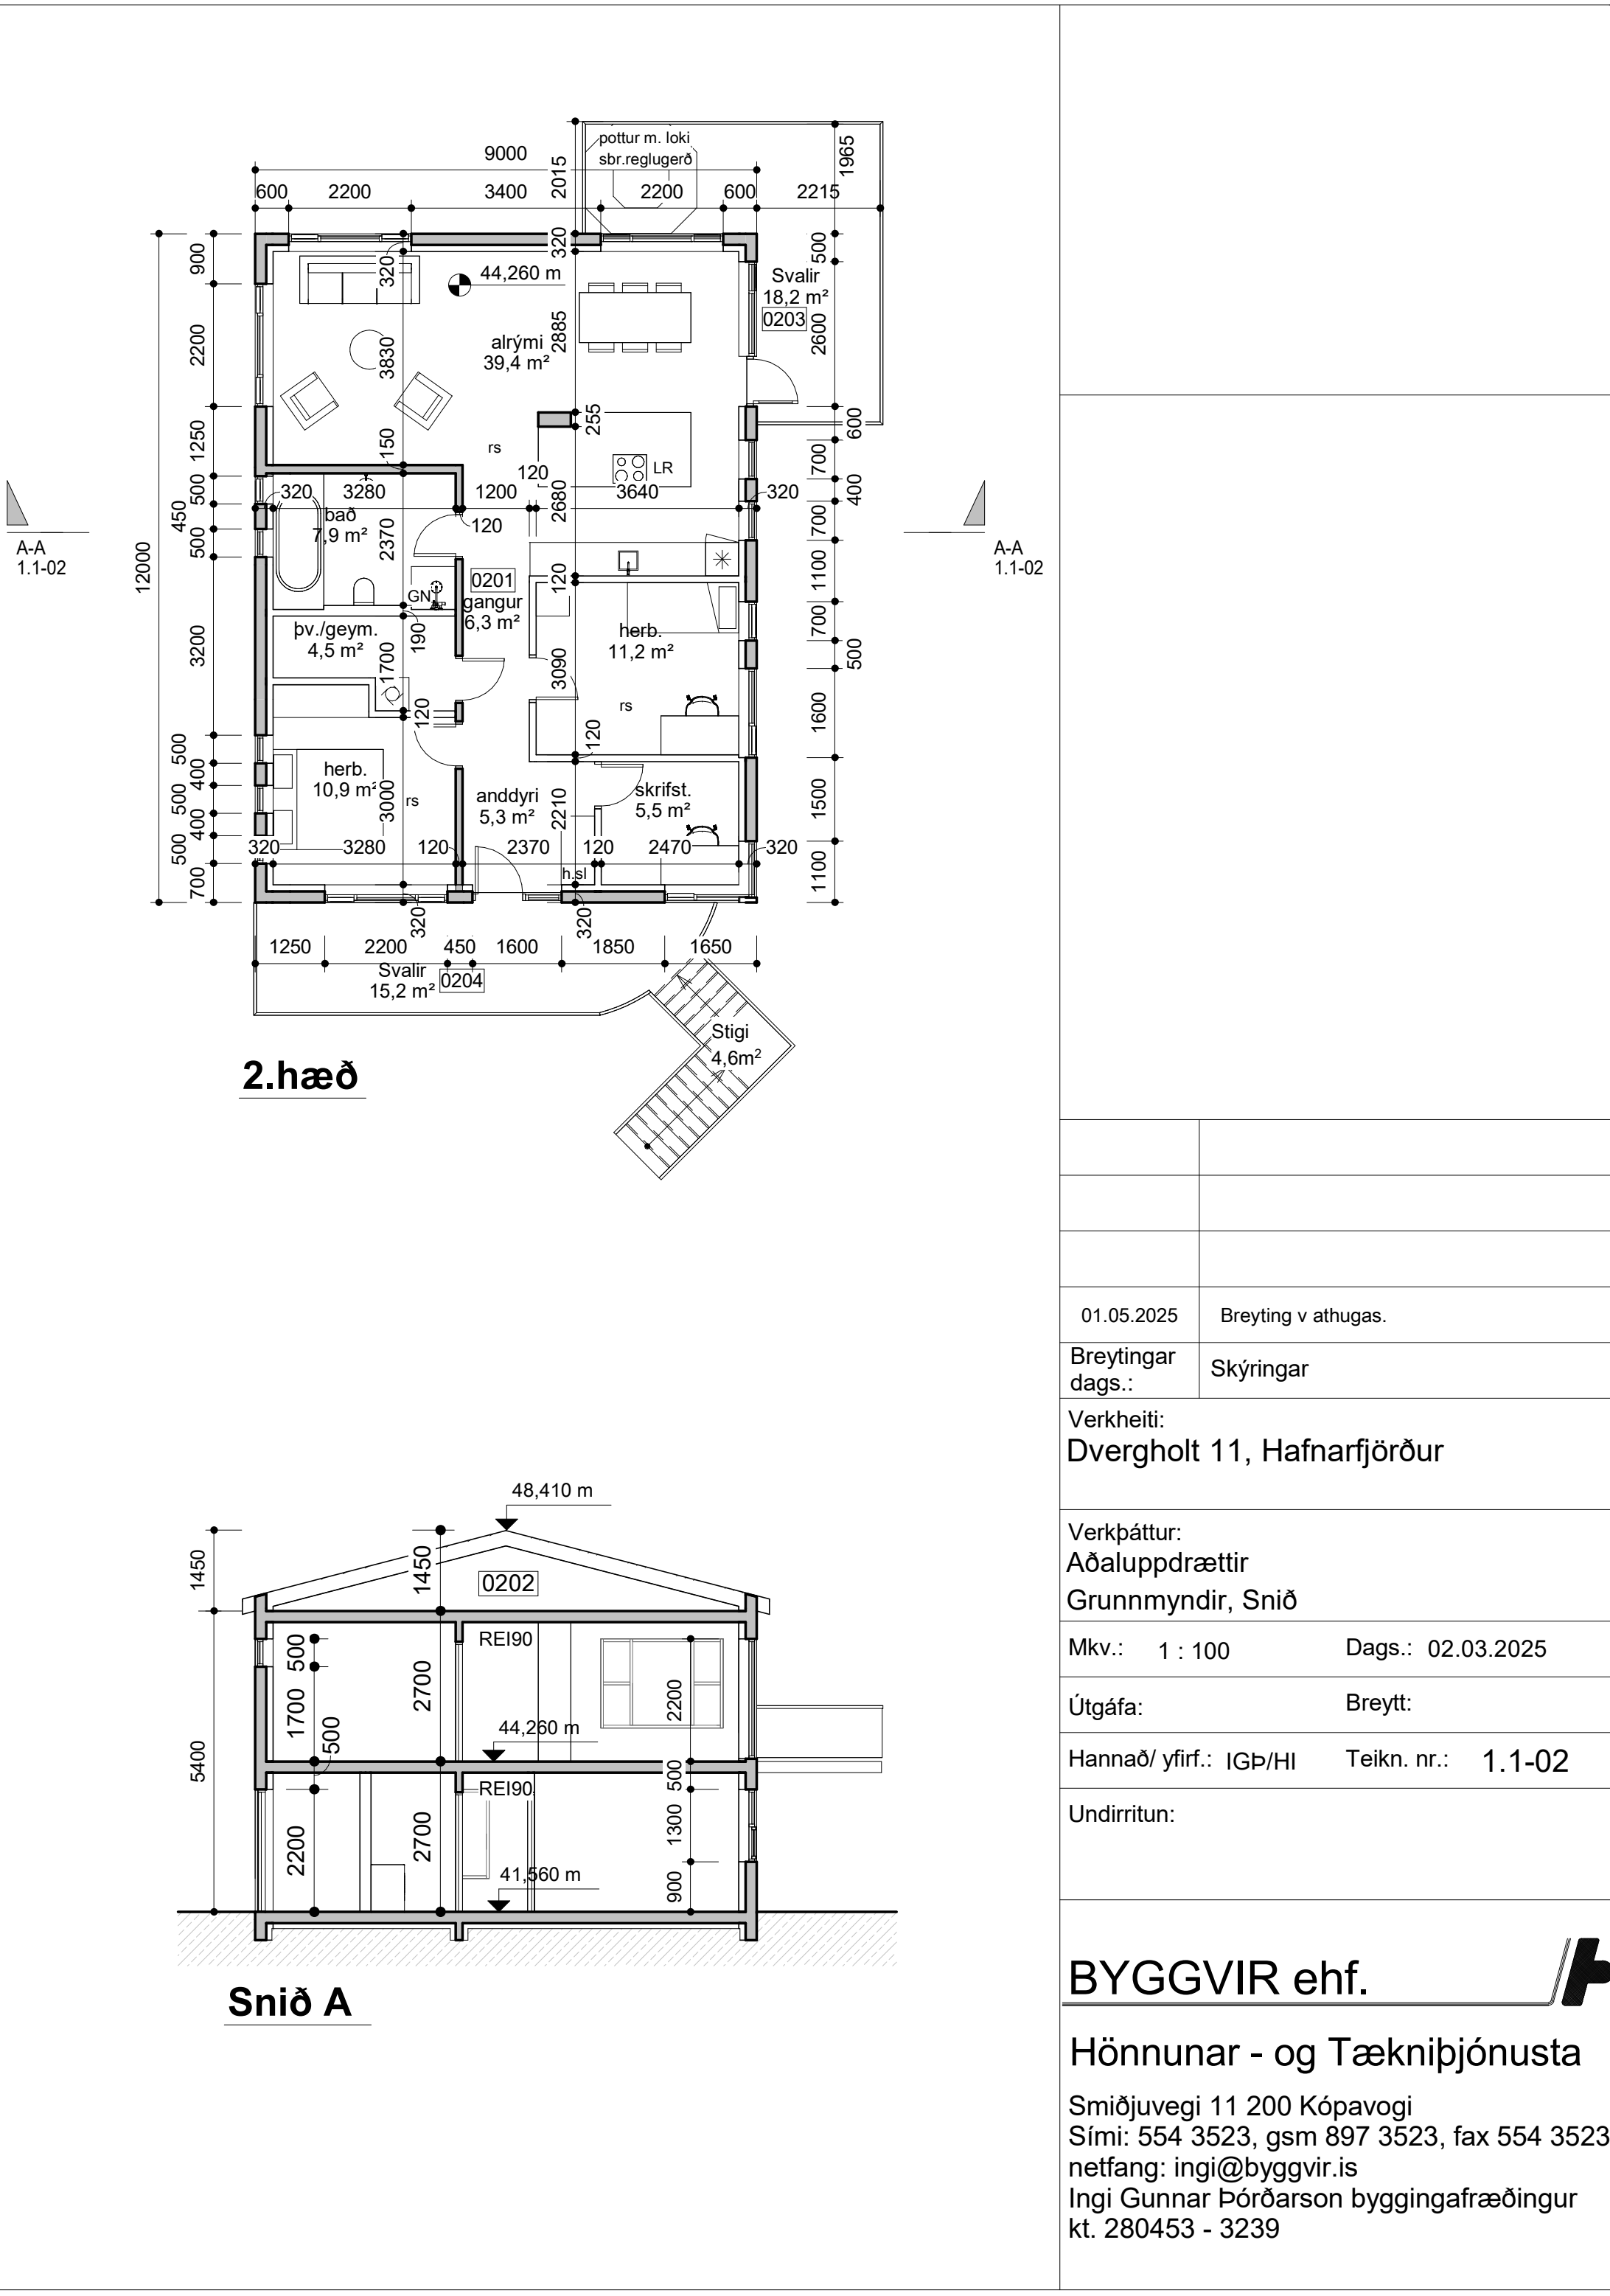


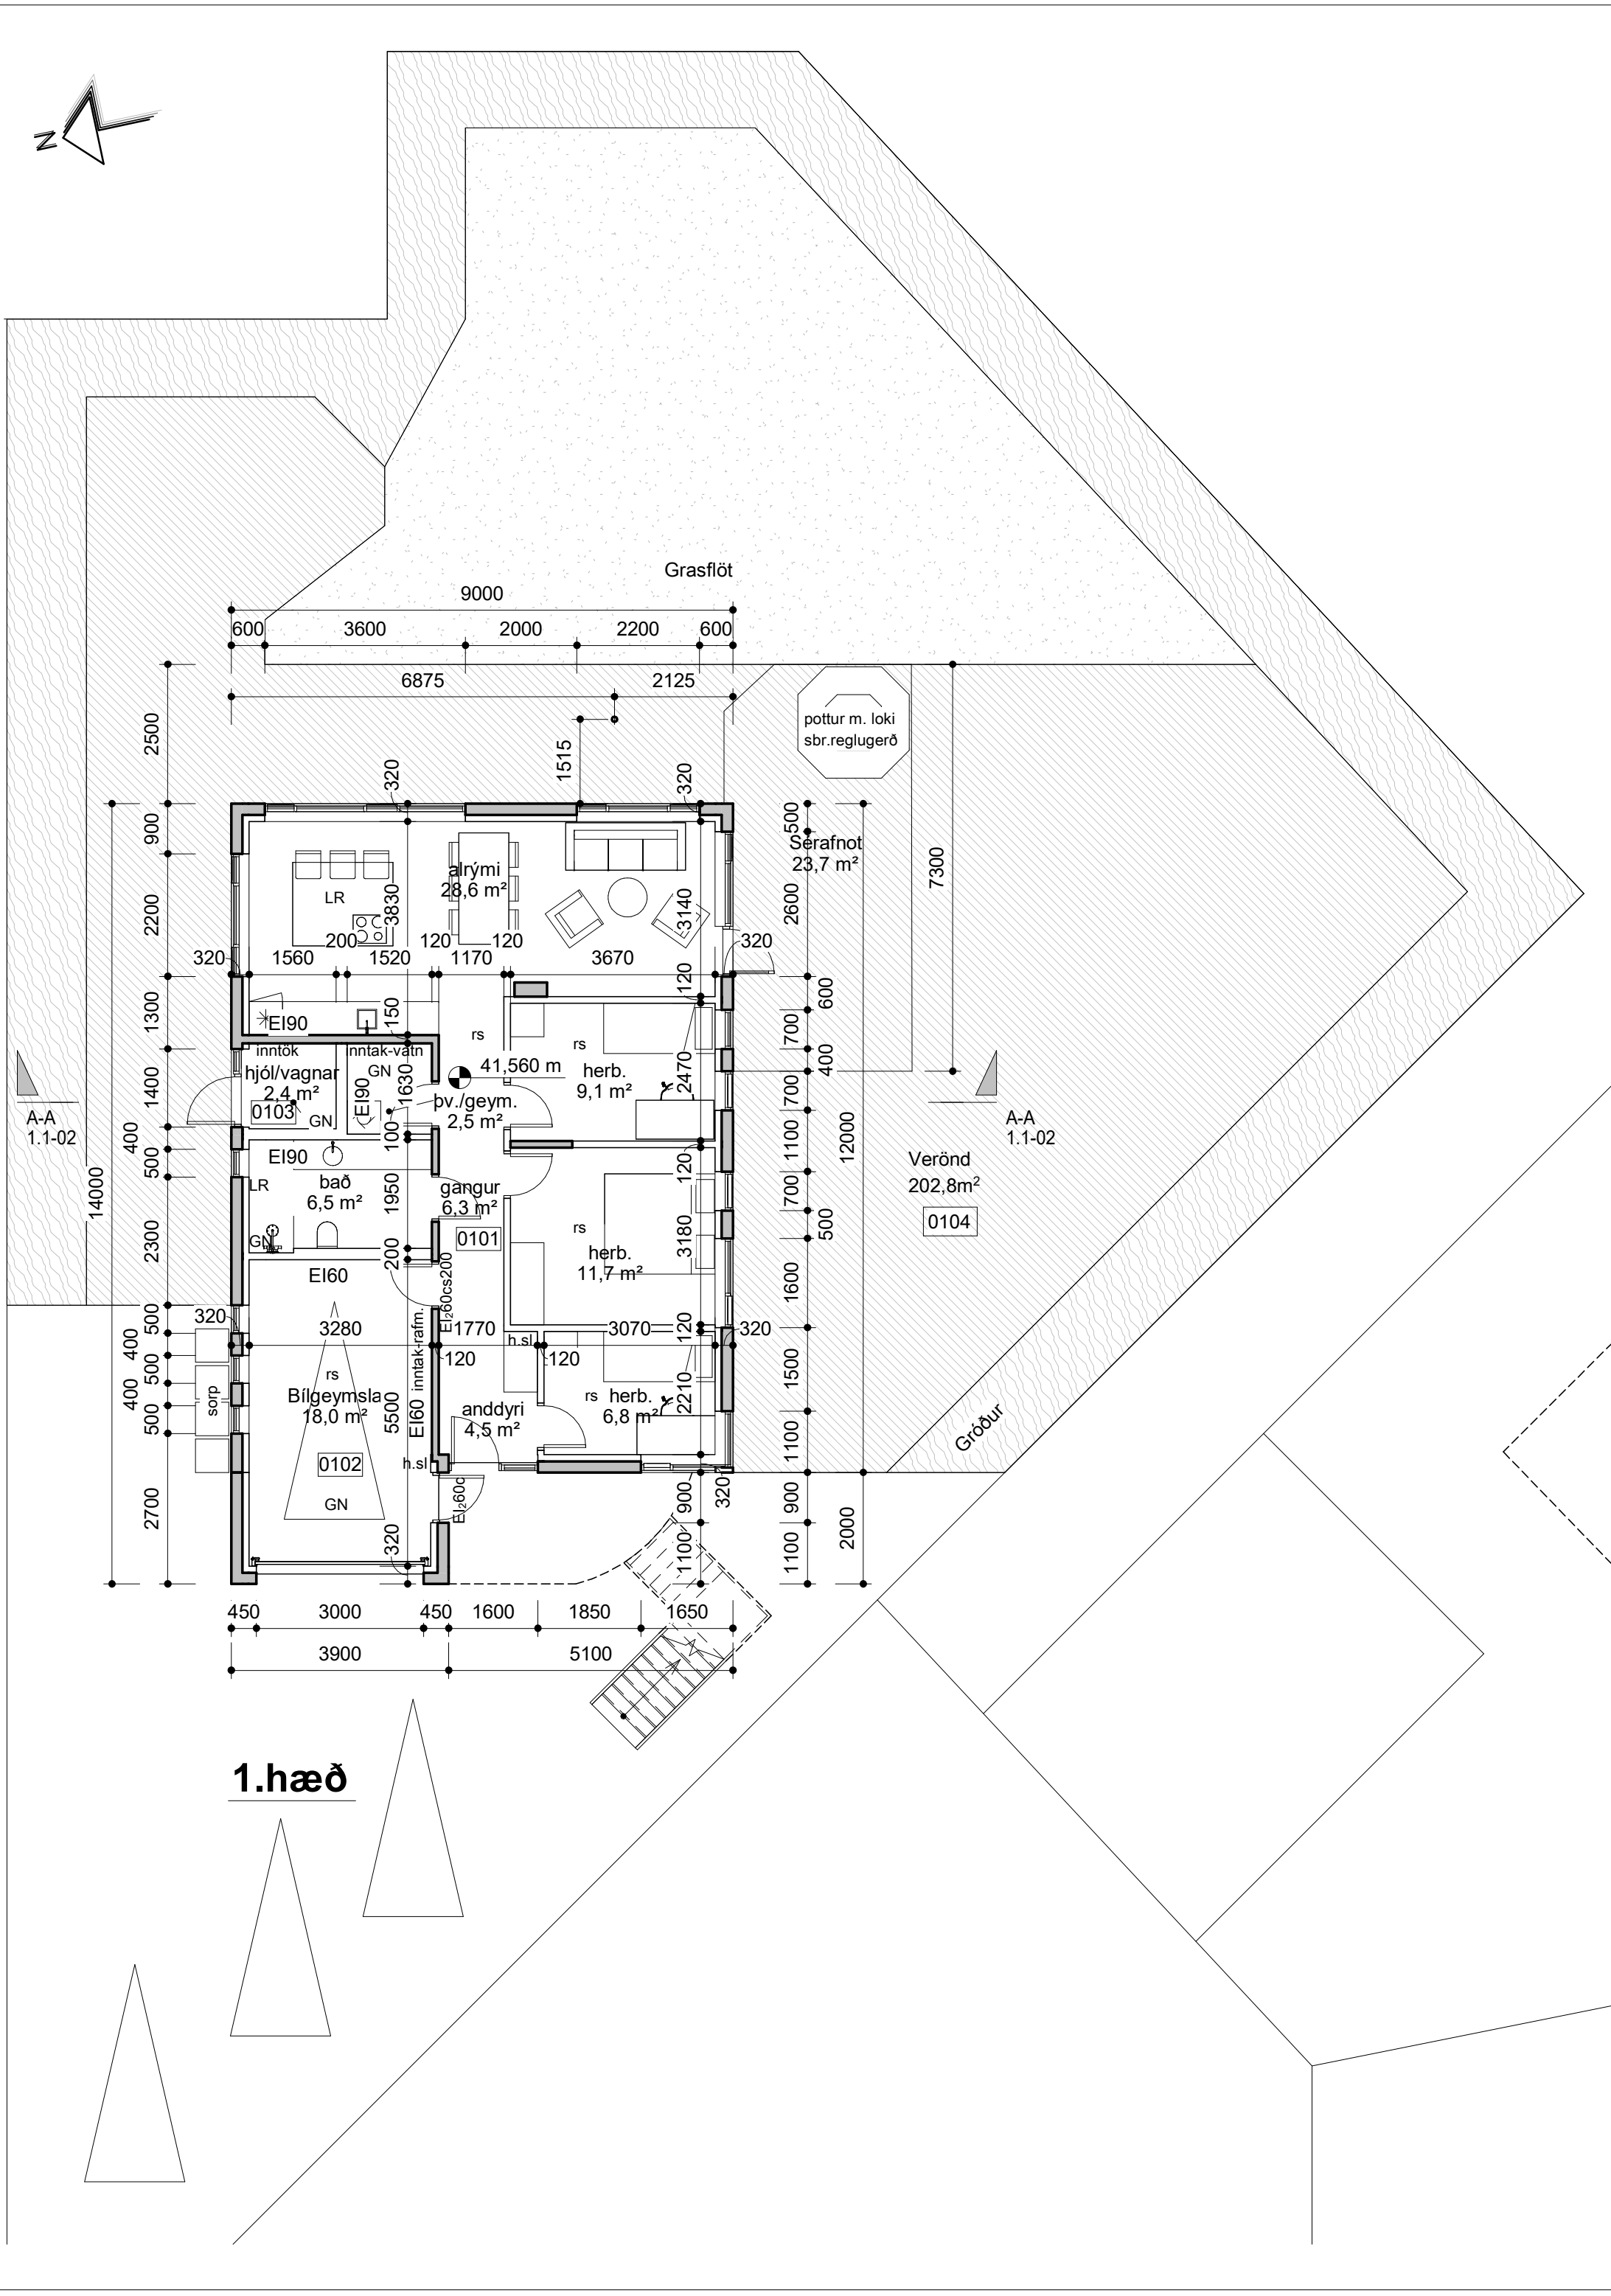


01.05.2025	Breyting v athugas.
Breytingar dags.:	Skýringar
Verkheiti: Dvergholt 11, Hafnarfjörður	
Verkpáttur: Aðaluppdrættir Grunnmyndir, Snið	
Mkv.: 1 : 100	Dags.: 02.03.2025
Útgáfa:	Breytt:
Hannað/ yfirf.: IGÞ/HI	Teikn. nr.: 1.1-02
Undirritun:	

BYGGVIR ehf.

Hönnunar - og Tækniþjónusta


Smiðjuvegi 11 200 Kópavogi
Sími: 554 3523, gsm 897 3523, fax 554 3523
netfang: ingi@byggvir.is
Ingi Gunnar Þórðarson byggingafræðingur
kt. 280453 - 3239

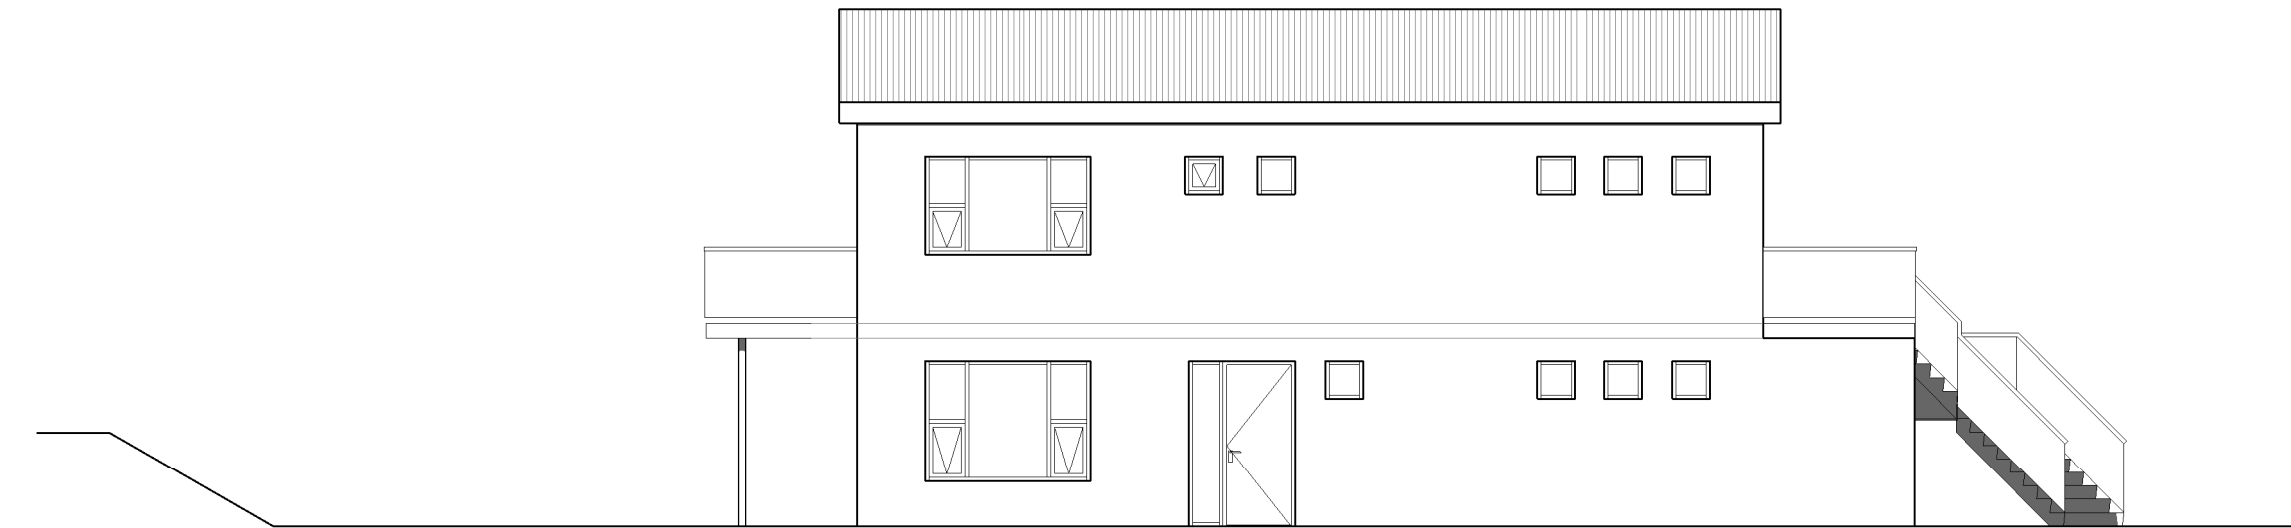


Norður
mkv: 1 : 100



Suður
mkv: 1 : 100

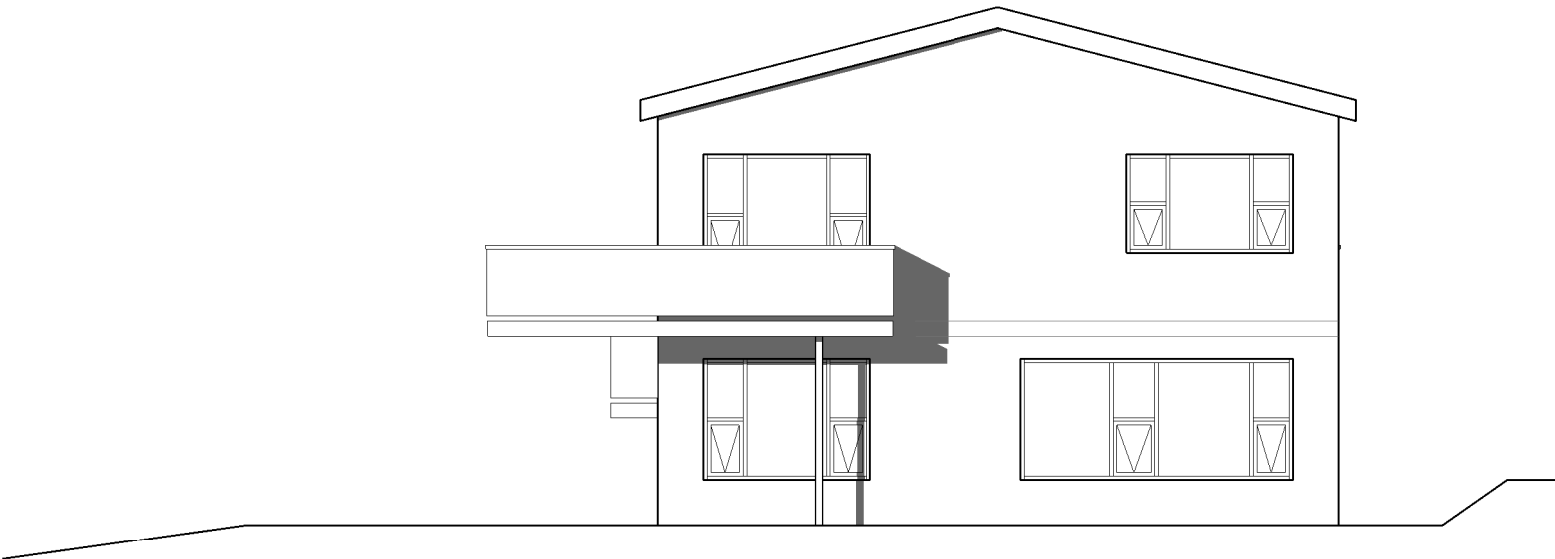

Austur
mkv: 1 : 100

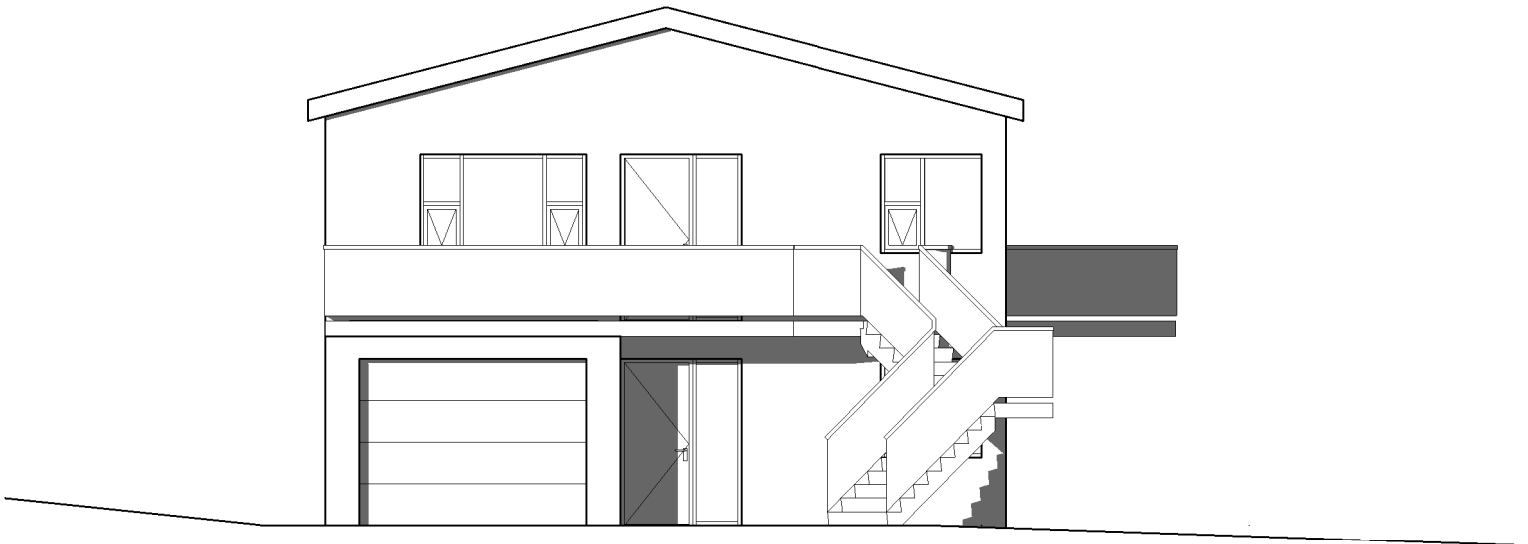

Vestur
mkv: 1 : 100

02.05.2025	Breyting v athugas.
Breytingar dags.:	Skýringar
Verkheiti: Dvergholt 11, Hafnarfjörður	
Verkpáttur: Aðaluppdrættir Útlit	
Mkv.: 1 : 100	Dags.: 02.03.2025
Útgáfa:	Breytt:
Hannað/ yfirf.: IGÞ/HI	Teikn. nr.: 1.3-01
Undirritun:	

BYGGVIR ehf.



Hönnunar - og Tækniþjónusta

Smiðjuvegi 11 200 Kópavogi
Sími: 554 3523, gsm 897 3523, fax 554 3523
netfang: ingi@byggvir.is
Ingi Gunnar Þórðarson byggingafræðingur
kt. 280453 - 3239