



D01
Lárétt deili
AV1101
mkv. 1 : 5


D02
Lárétt deili
AV1101
mkv. 1 : 5

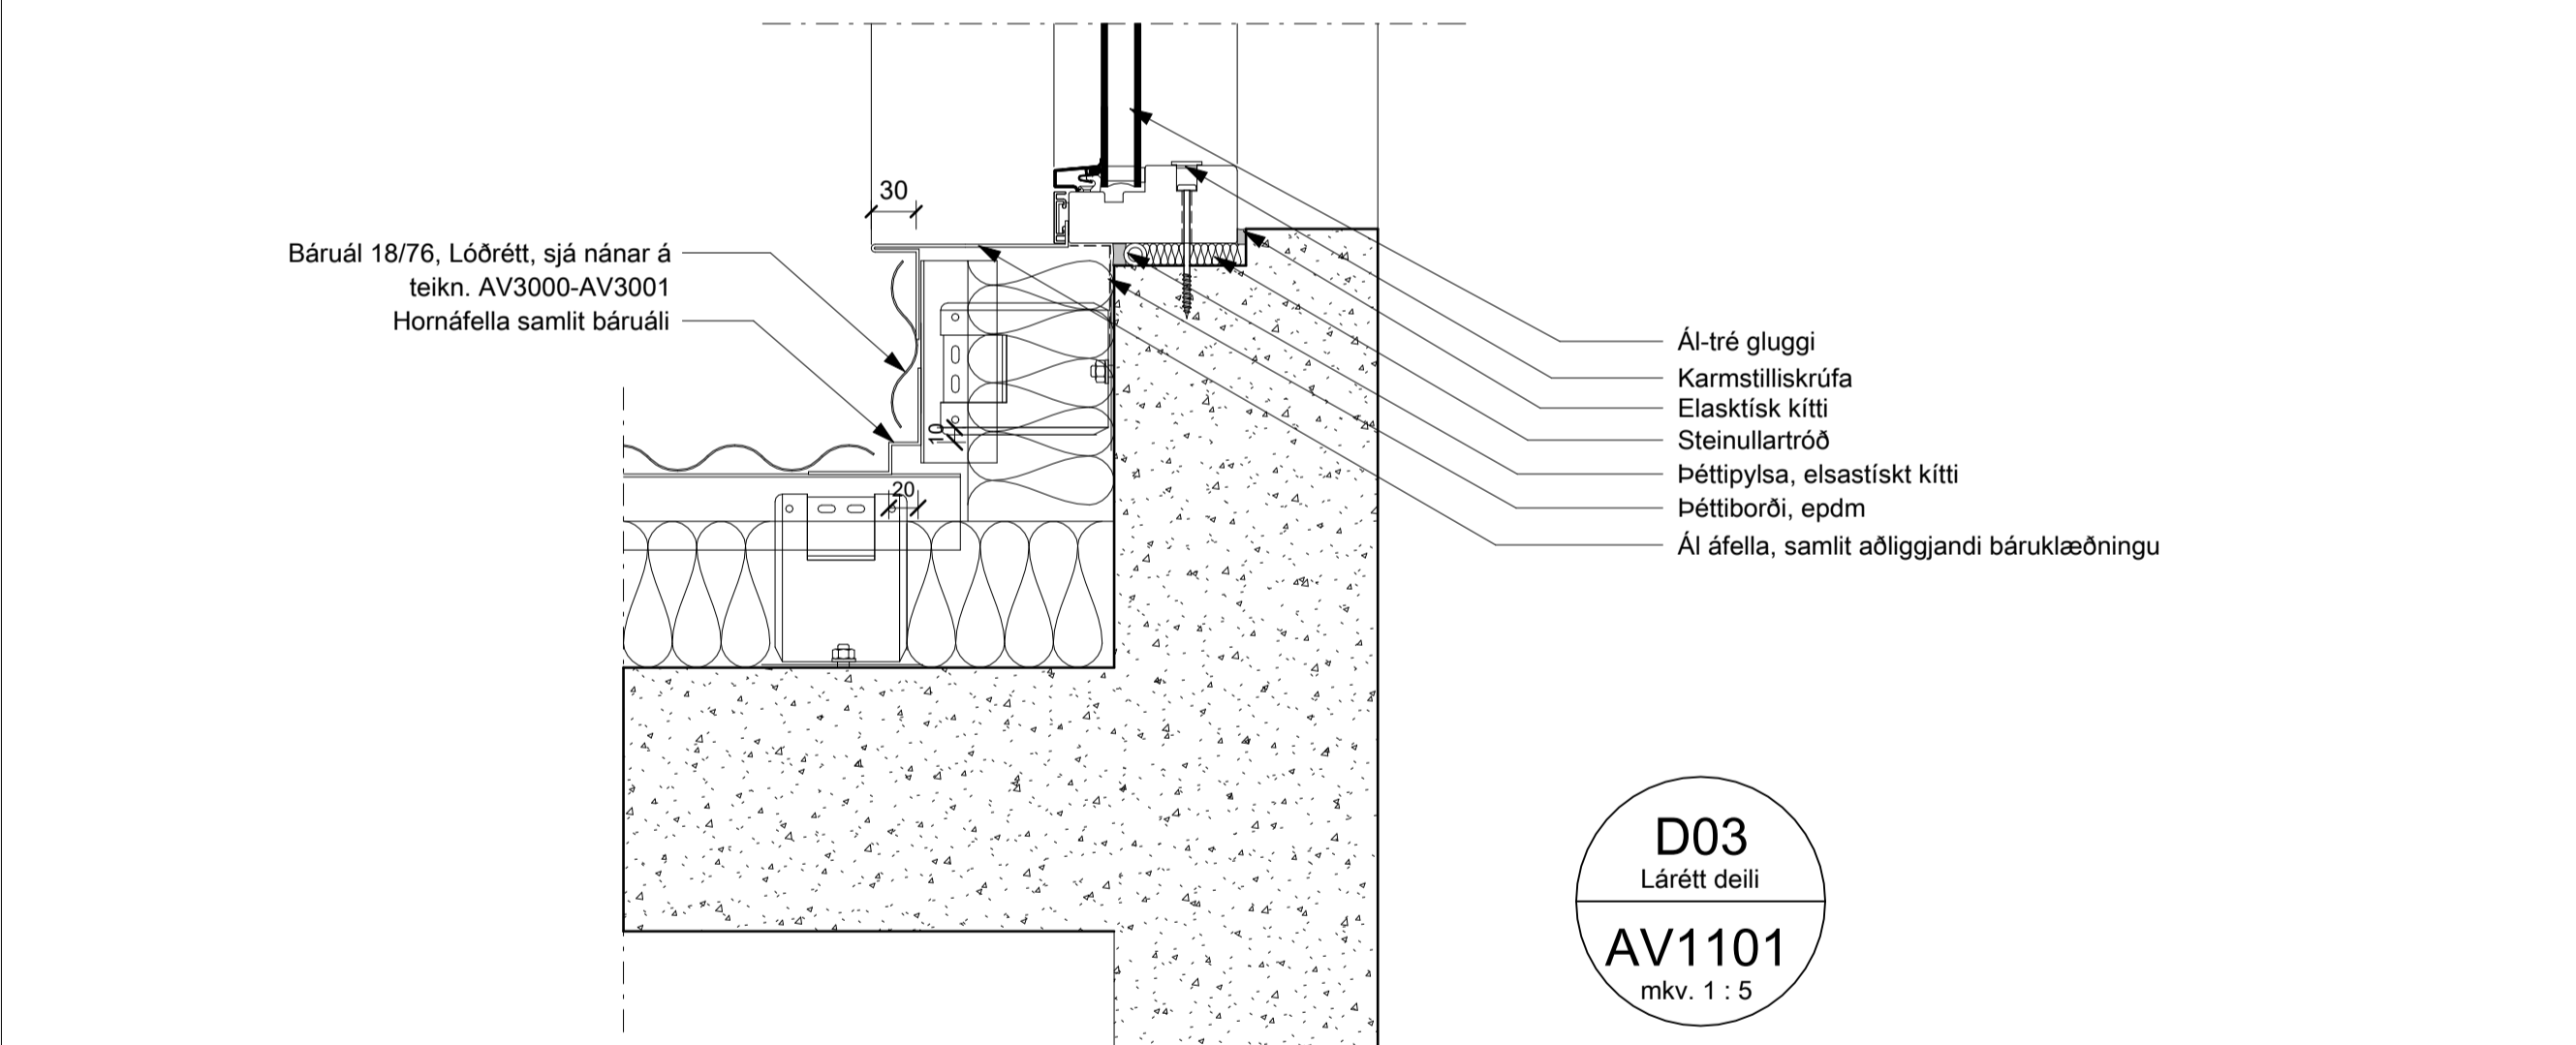


D03
Lárétt deili
AV1101
mkv. 1 : 5

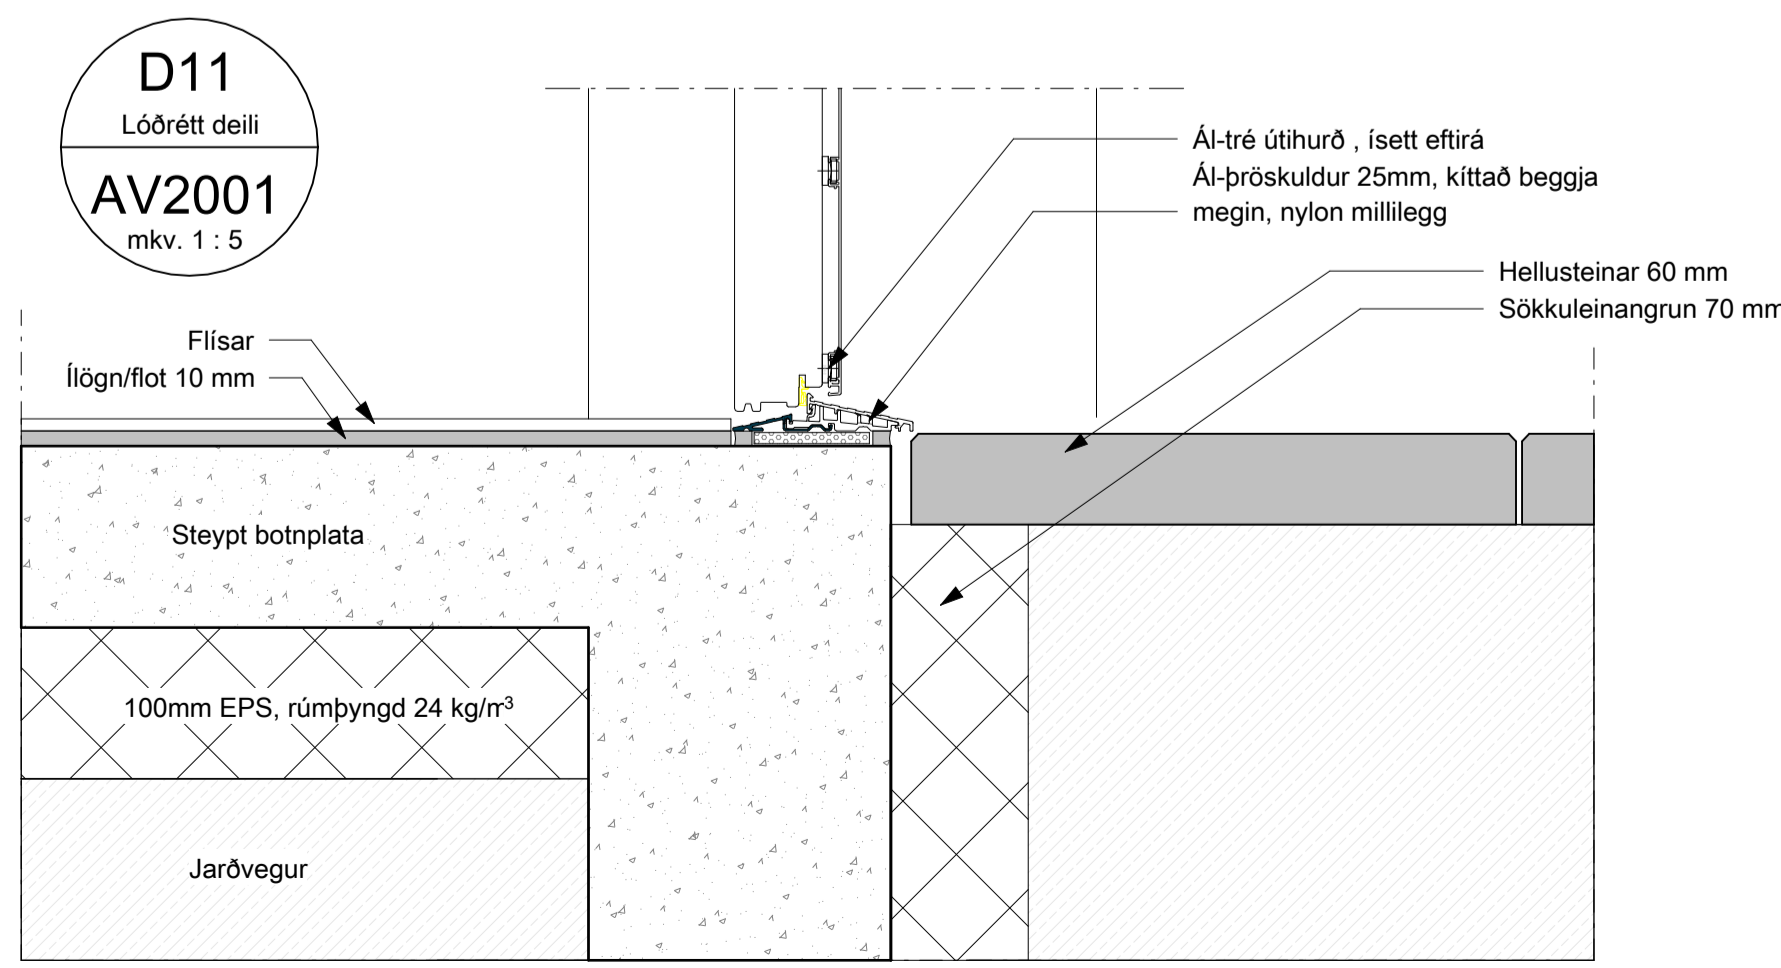

D11
Lóðrétt deili
AV2001
mkv. 1 : 5

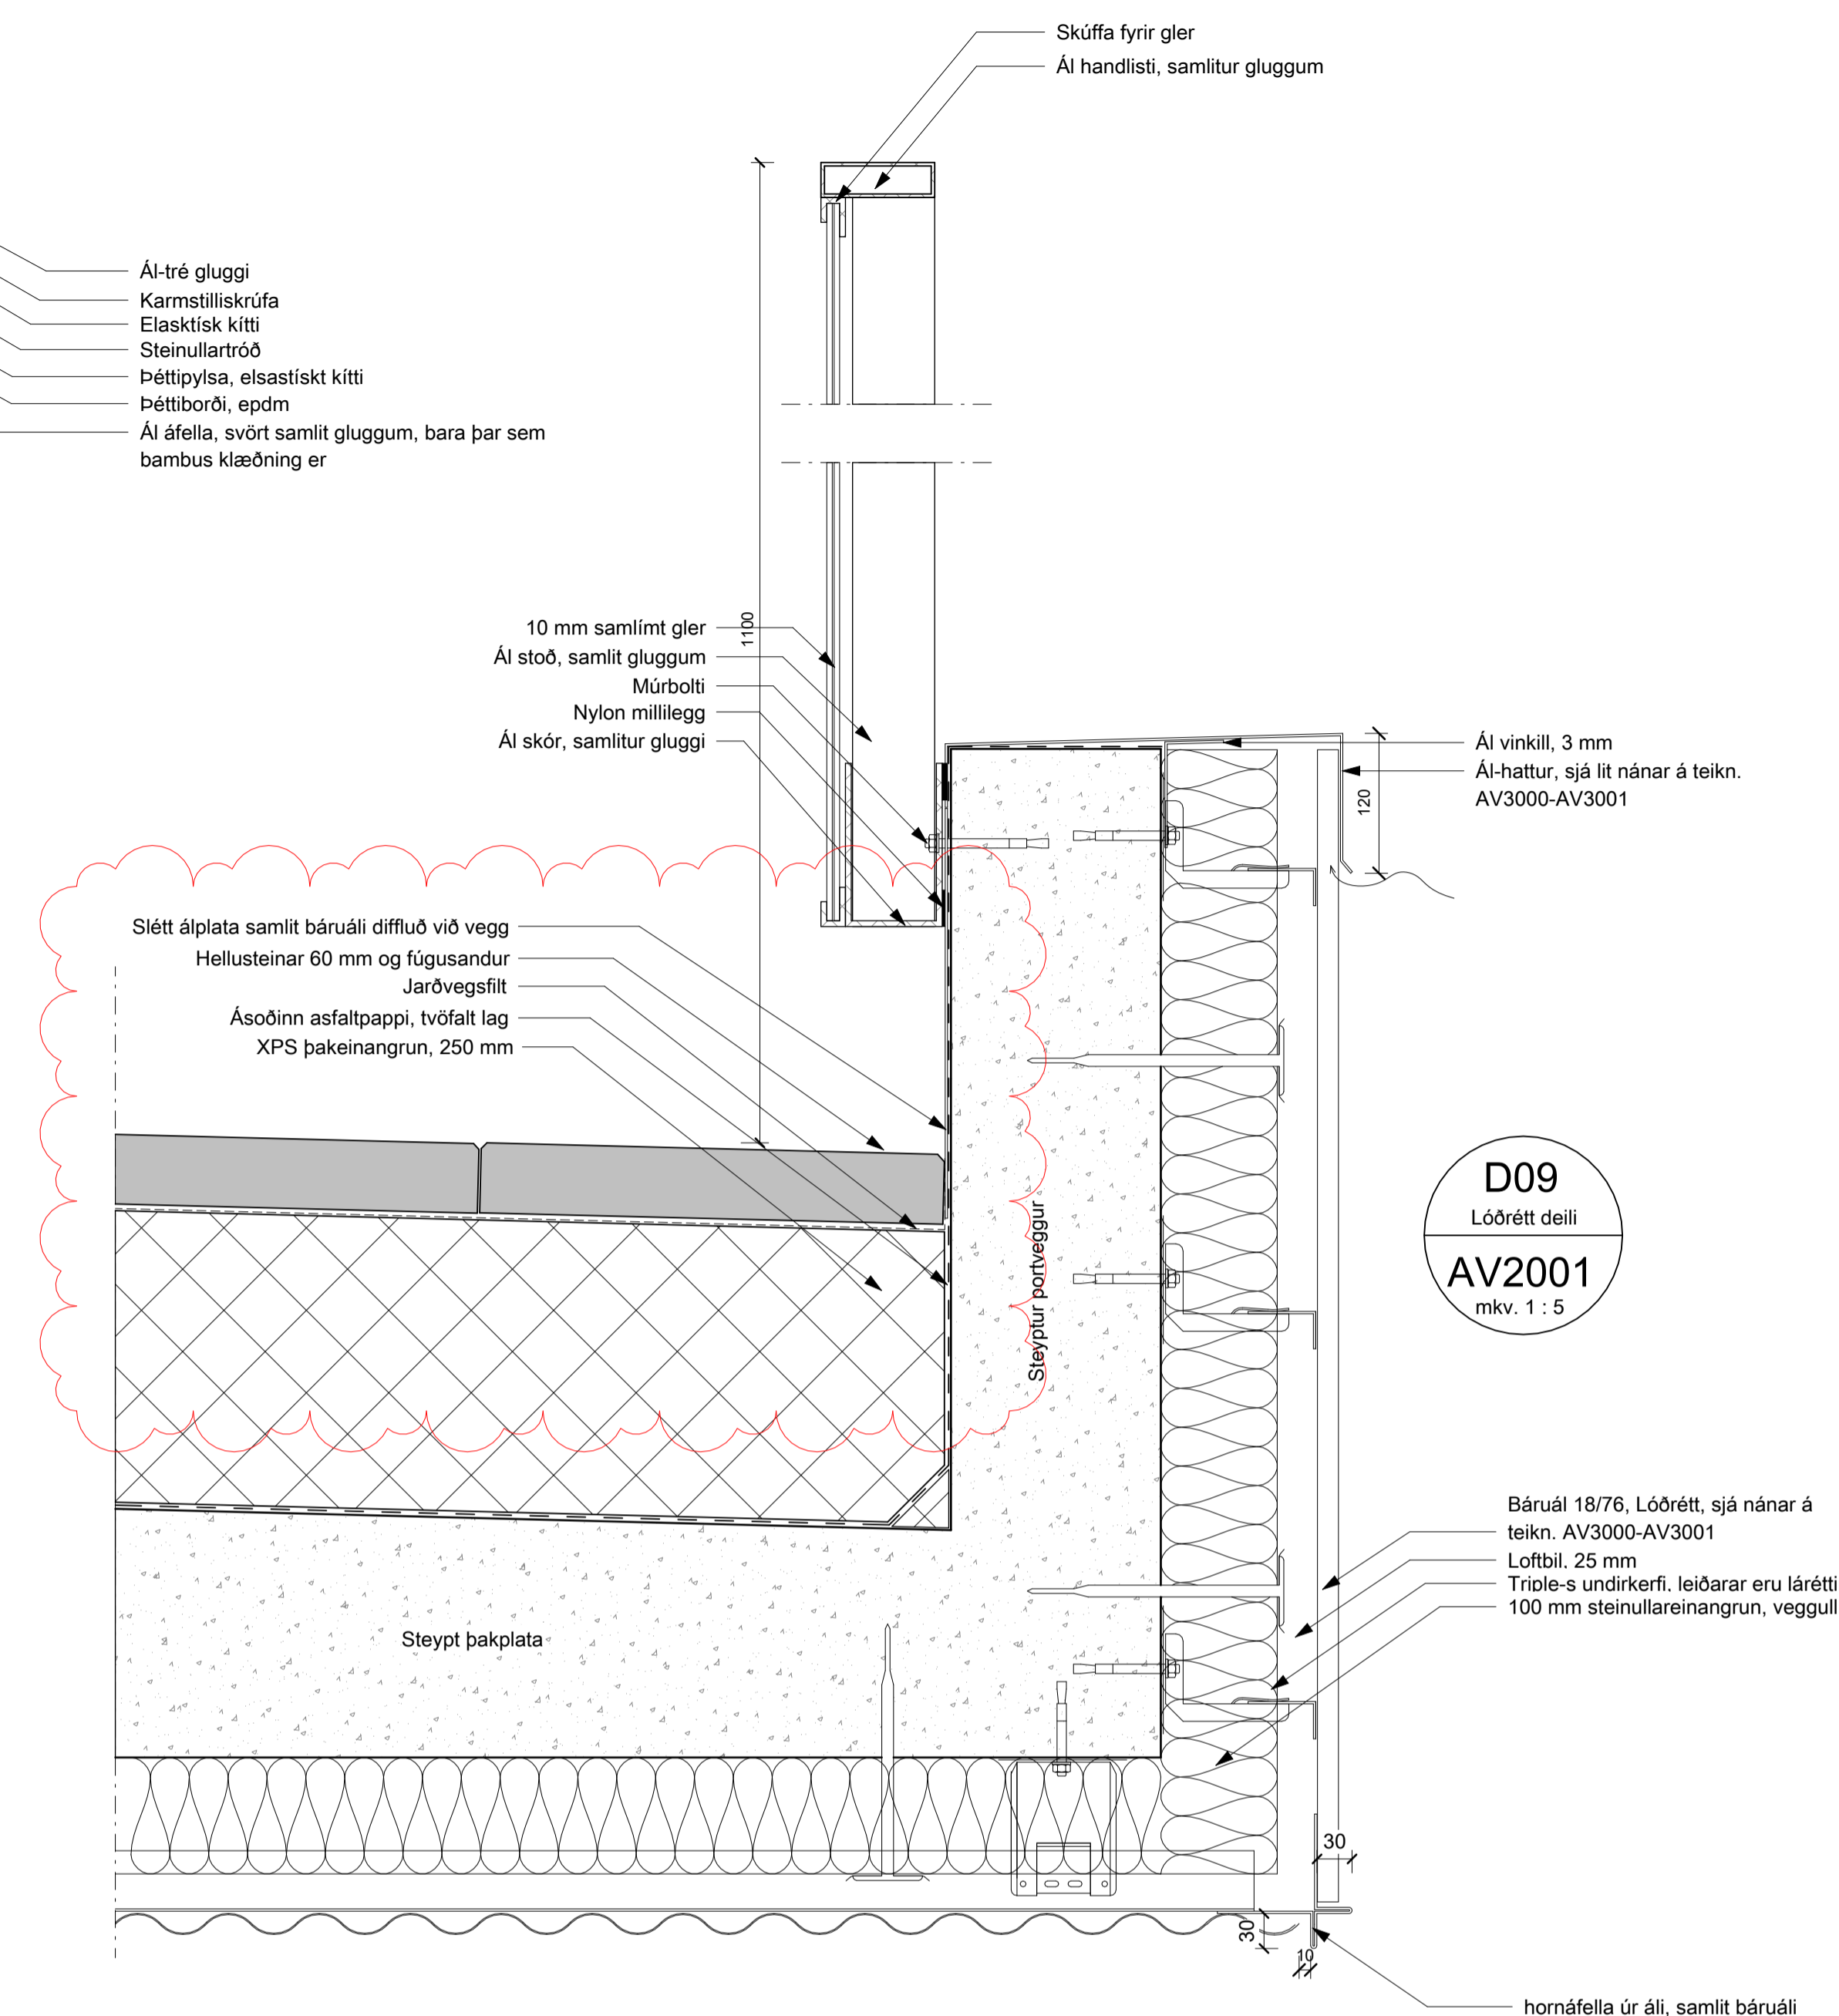

D09
Lóðrétt deili
AV2001
mkv. 1 : 5

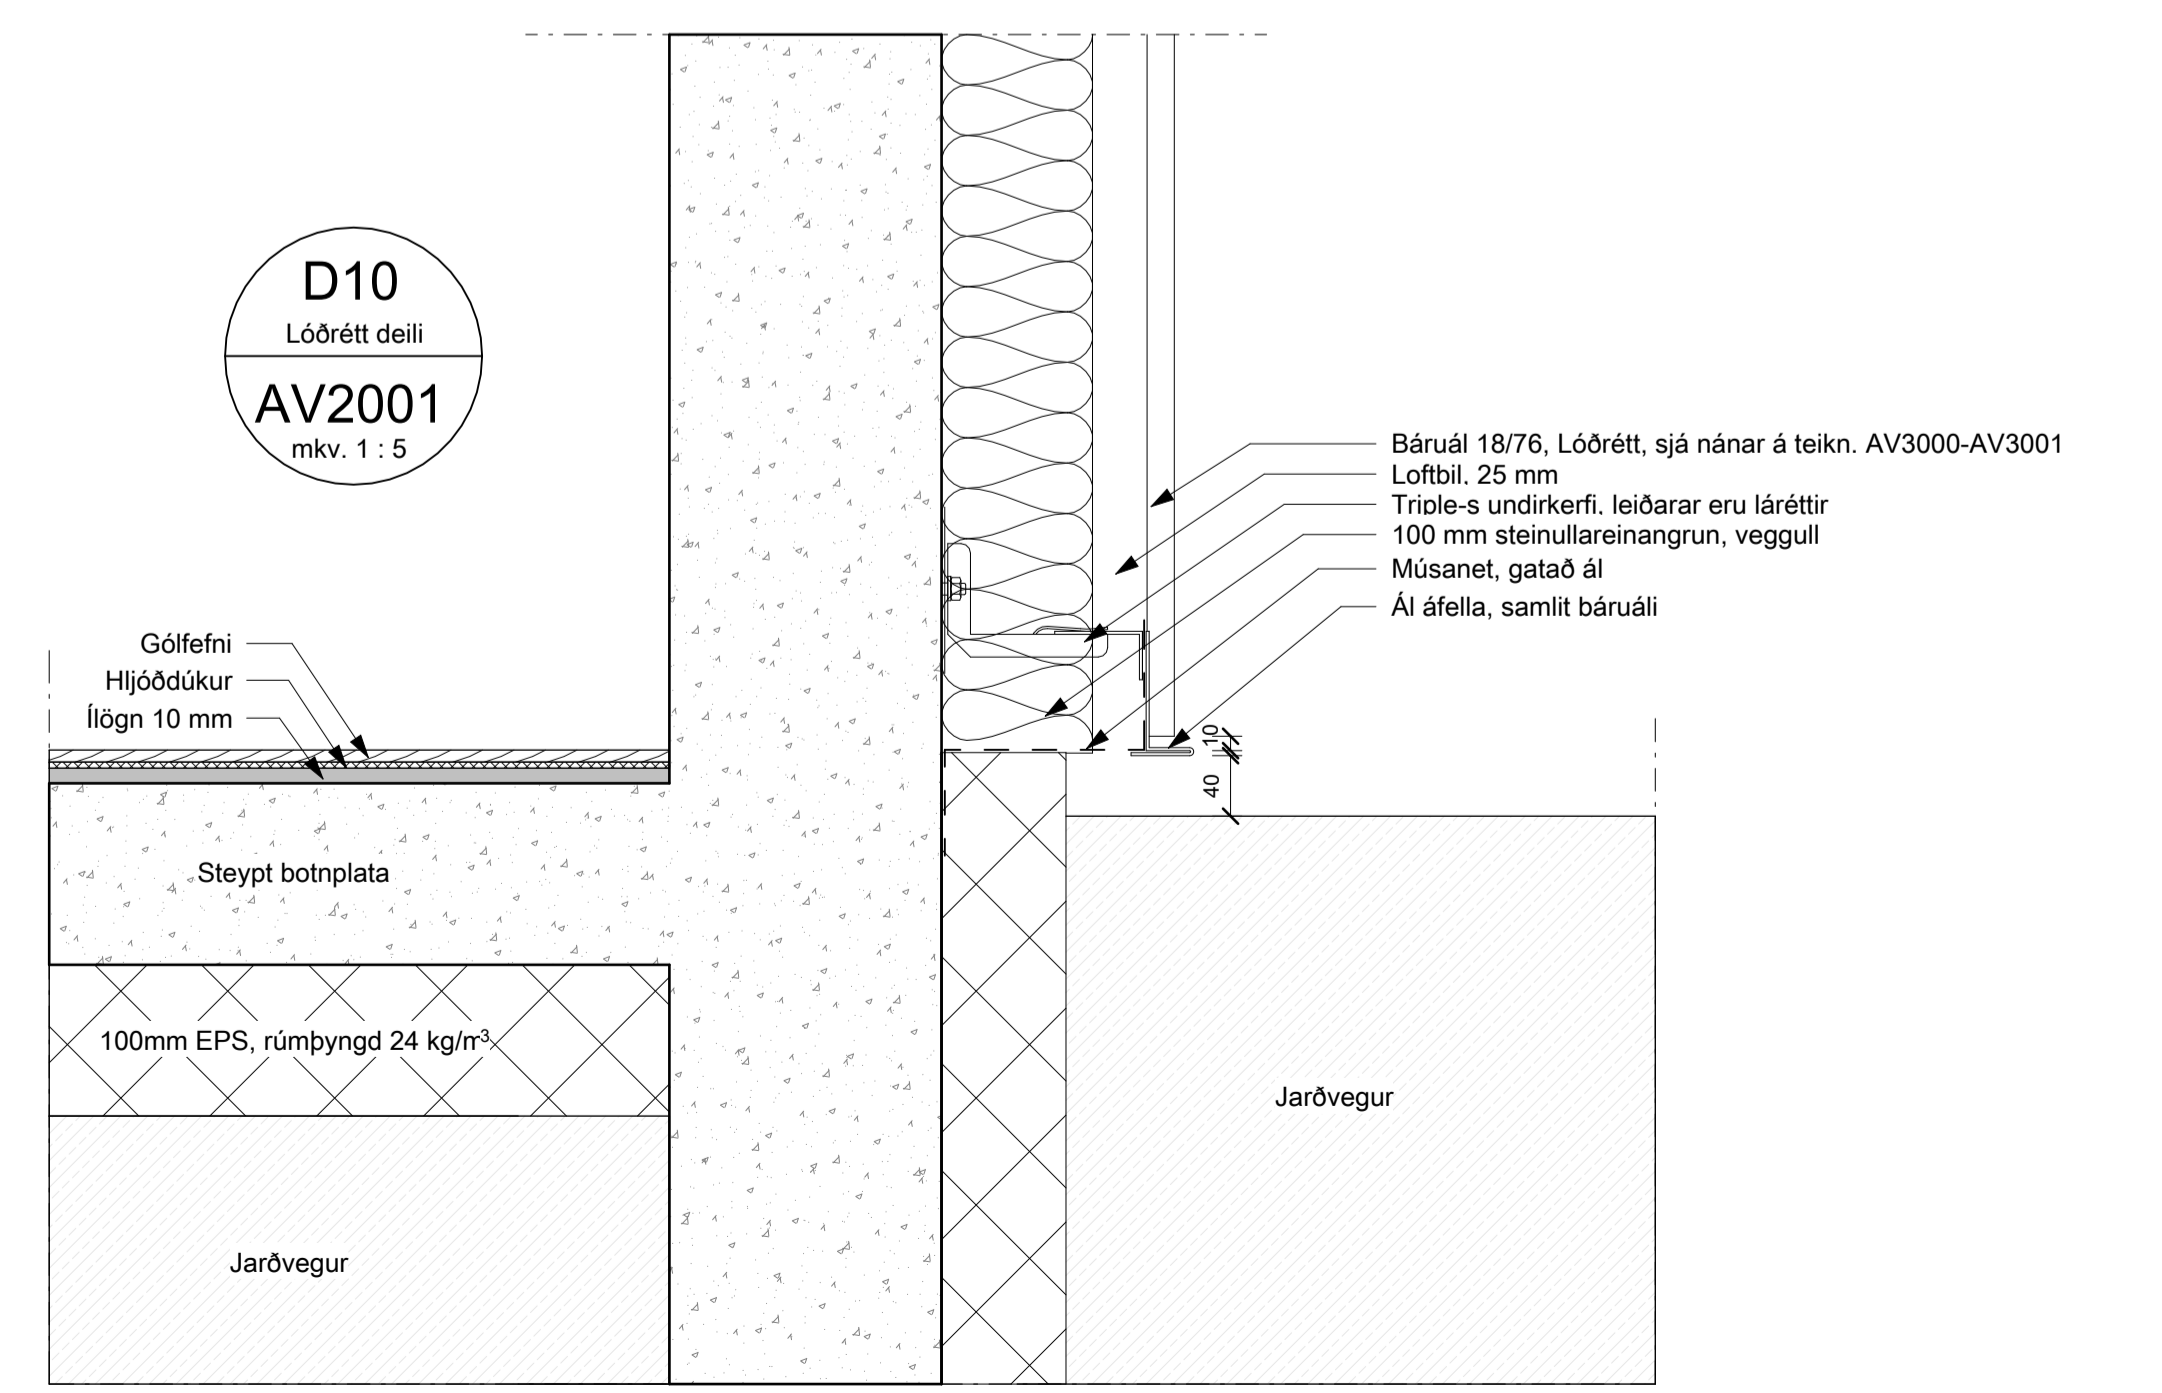

D10
Lóðrétt deili
AV2001
mkv. 1 : 5

BRUNAHÖNNUÐUR

ELDVARNAREFTIRLIT

SKÝRINGAR

D09
Lóðrétt deili
AV2001
mkv. 1 : 5

LYKILMYND

BREYTING	DAGSETNING TEIKN.
e:	
d:	
c:	
b:	
a: Deili D02 uppfært	3. okt. 2024 KHD

HÁDEGISSKARÐ 14

VERKTEIKNING
LÁRÉTT OG LÓÐRÉTT DEILI

VERK 22-679
BLAÐ AV4001

REYKJAVÍK 11/03/22	BREYTING a
BREYTT 3. okt. 2024	YFIRFARIÐ HB
HANNAD HB/JEJ	TEIKNAD HB
KVARDI 1:5	BLADSTÆRD
SAMPYKKT	HÖNNUNARSTJÓRI