




D-01 Þak 1:5

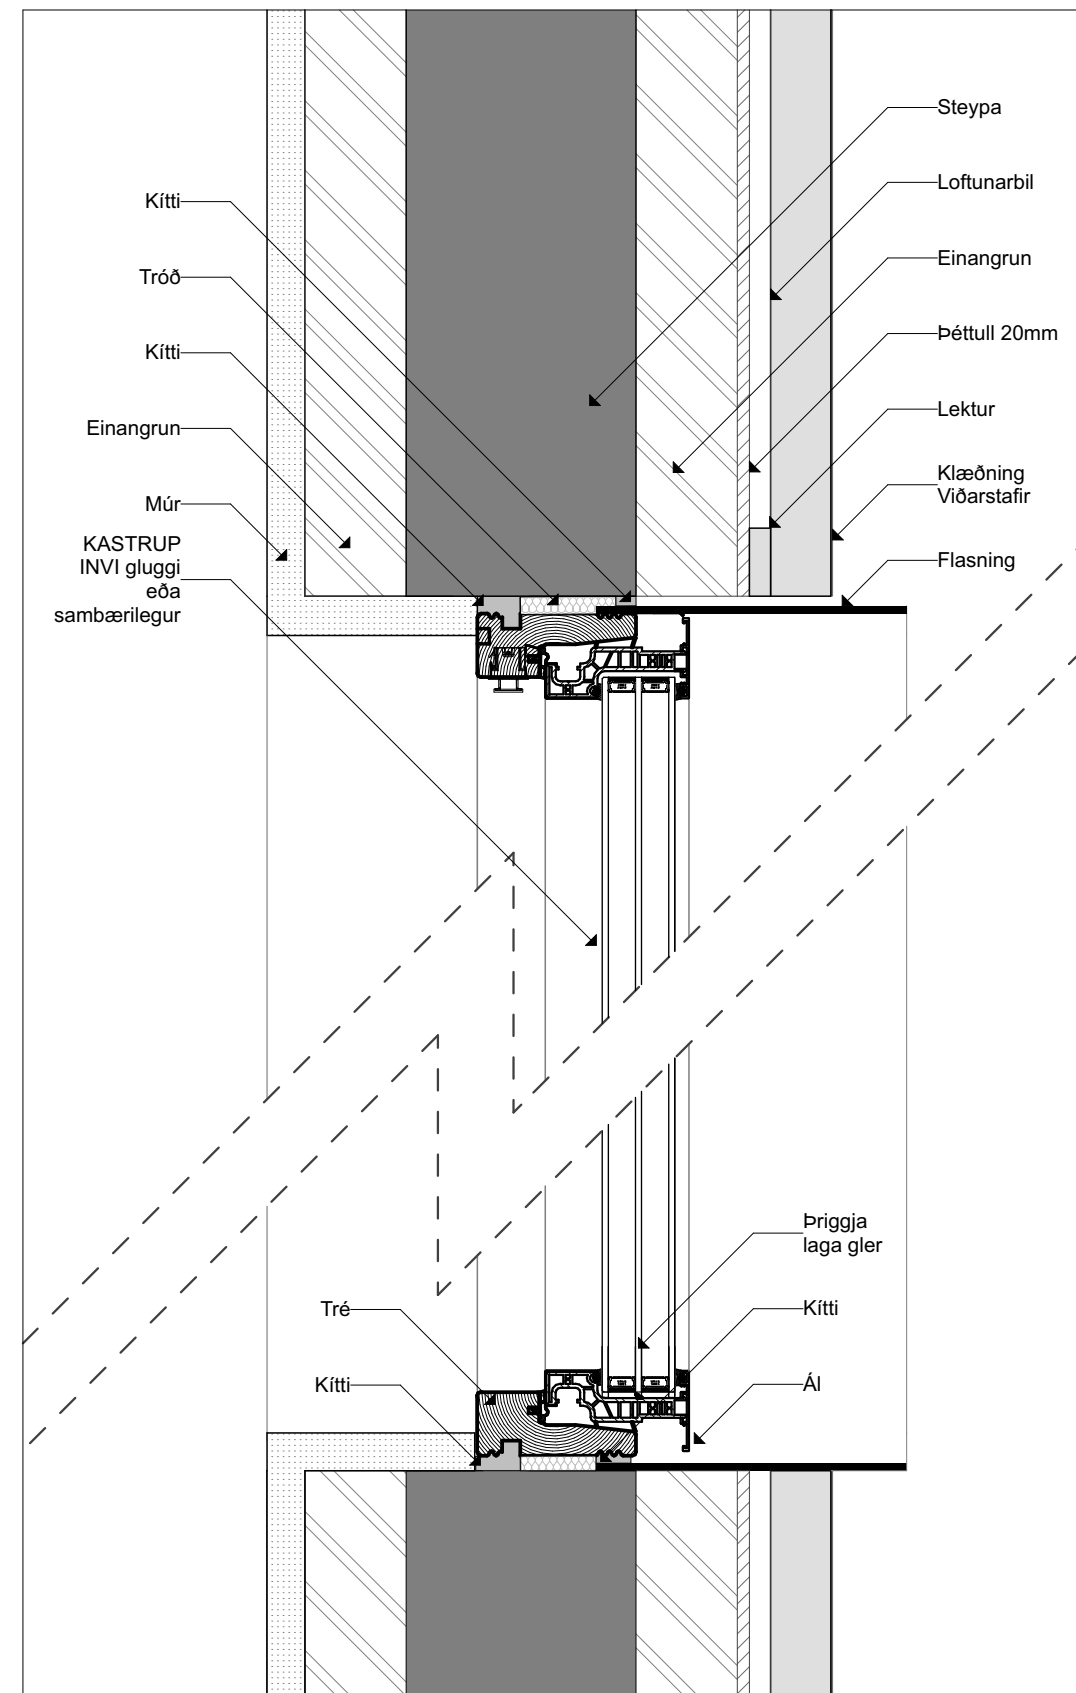

D-03 Gluggar 1:5

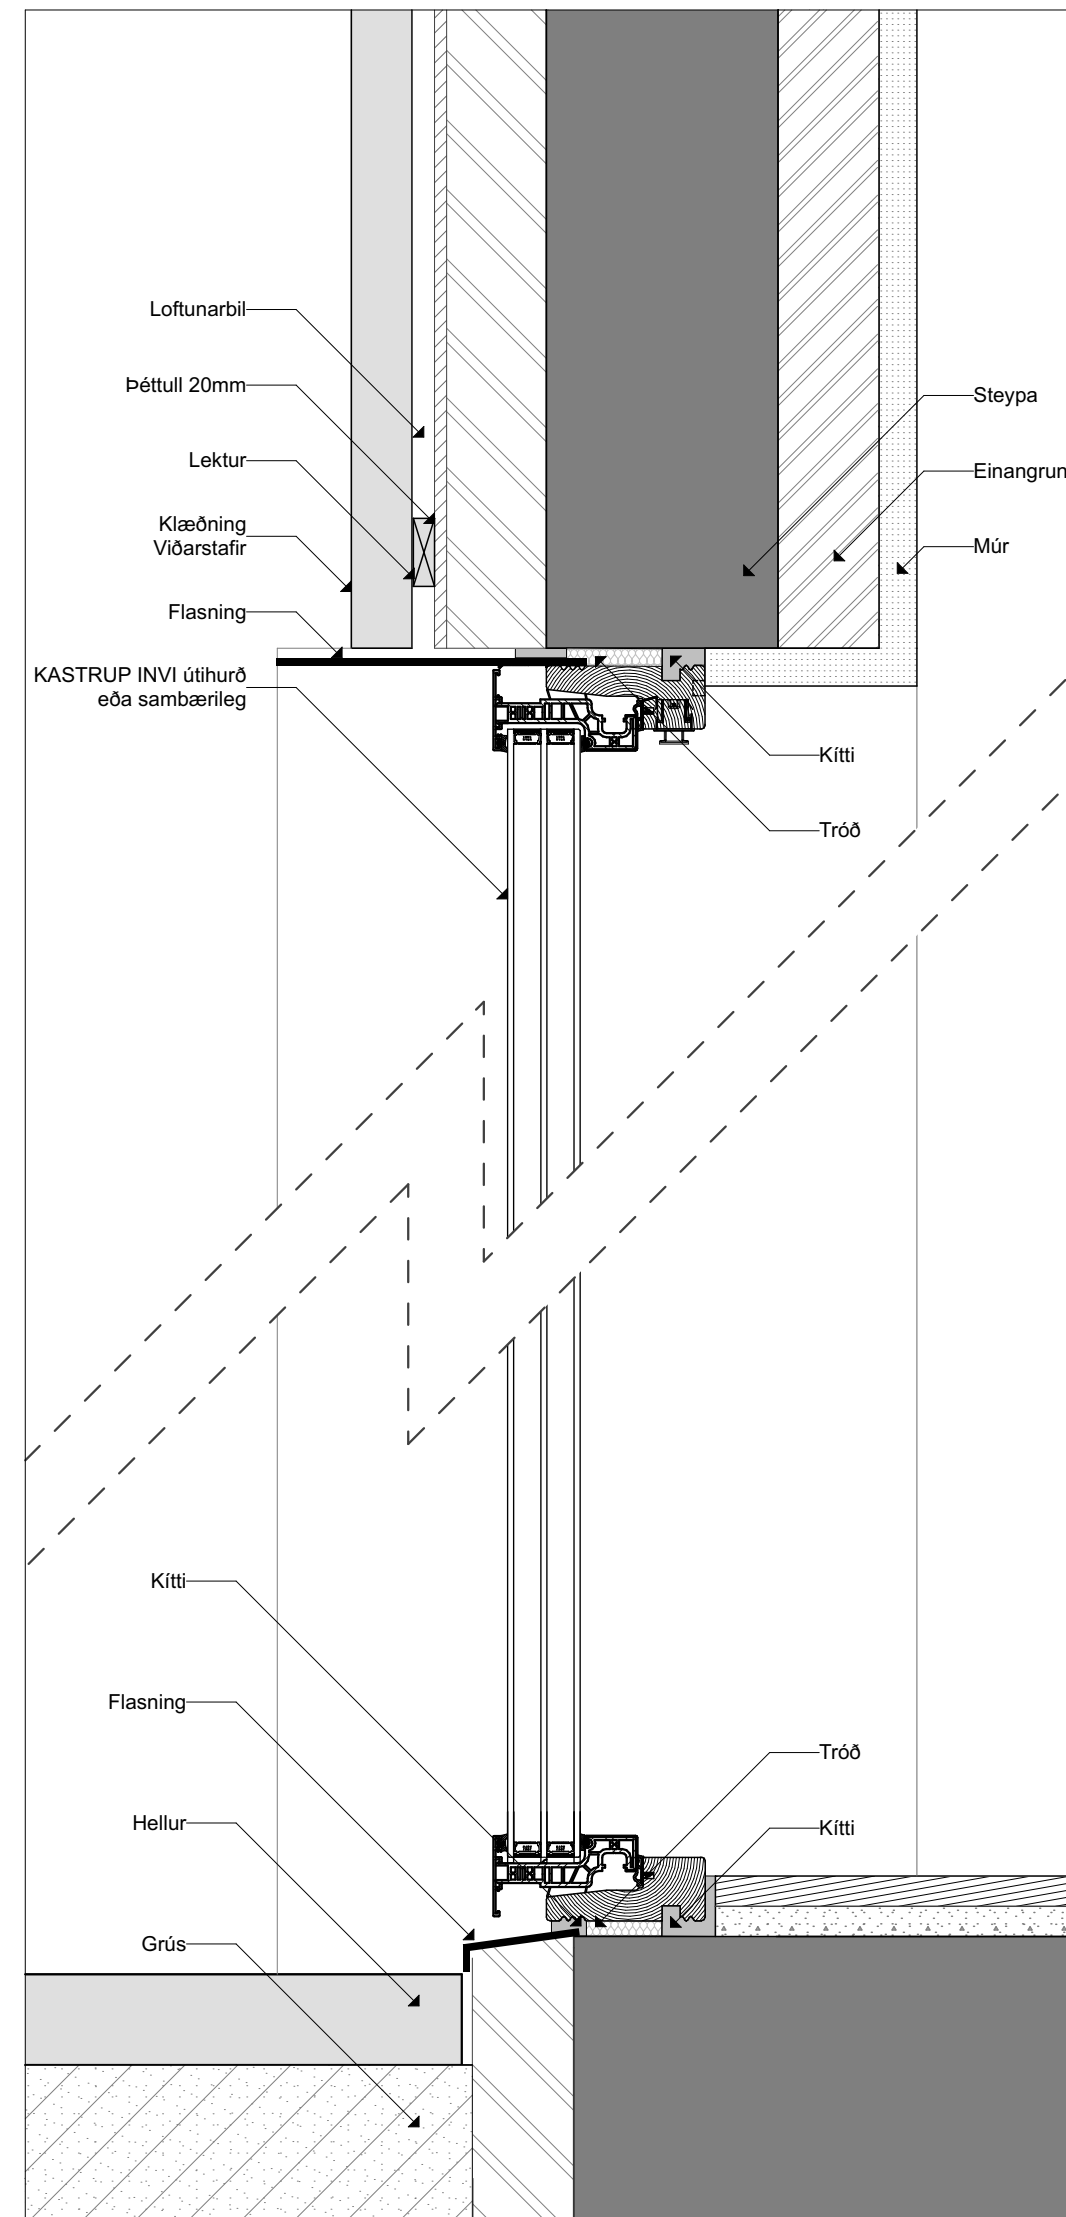

D-04 Úthurðir 1:5

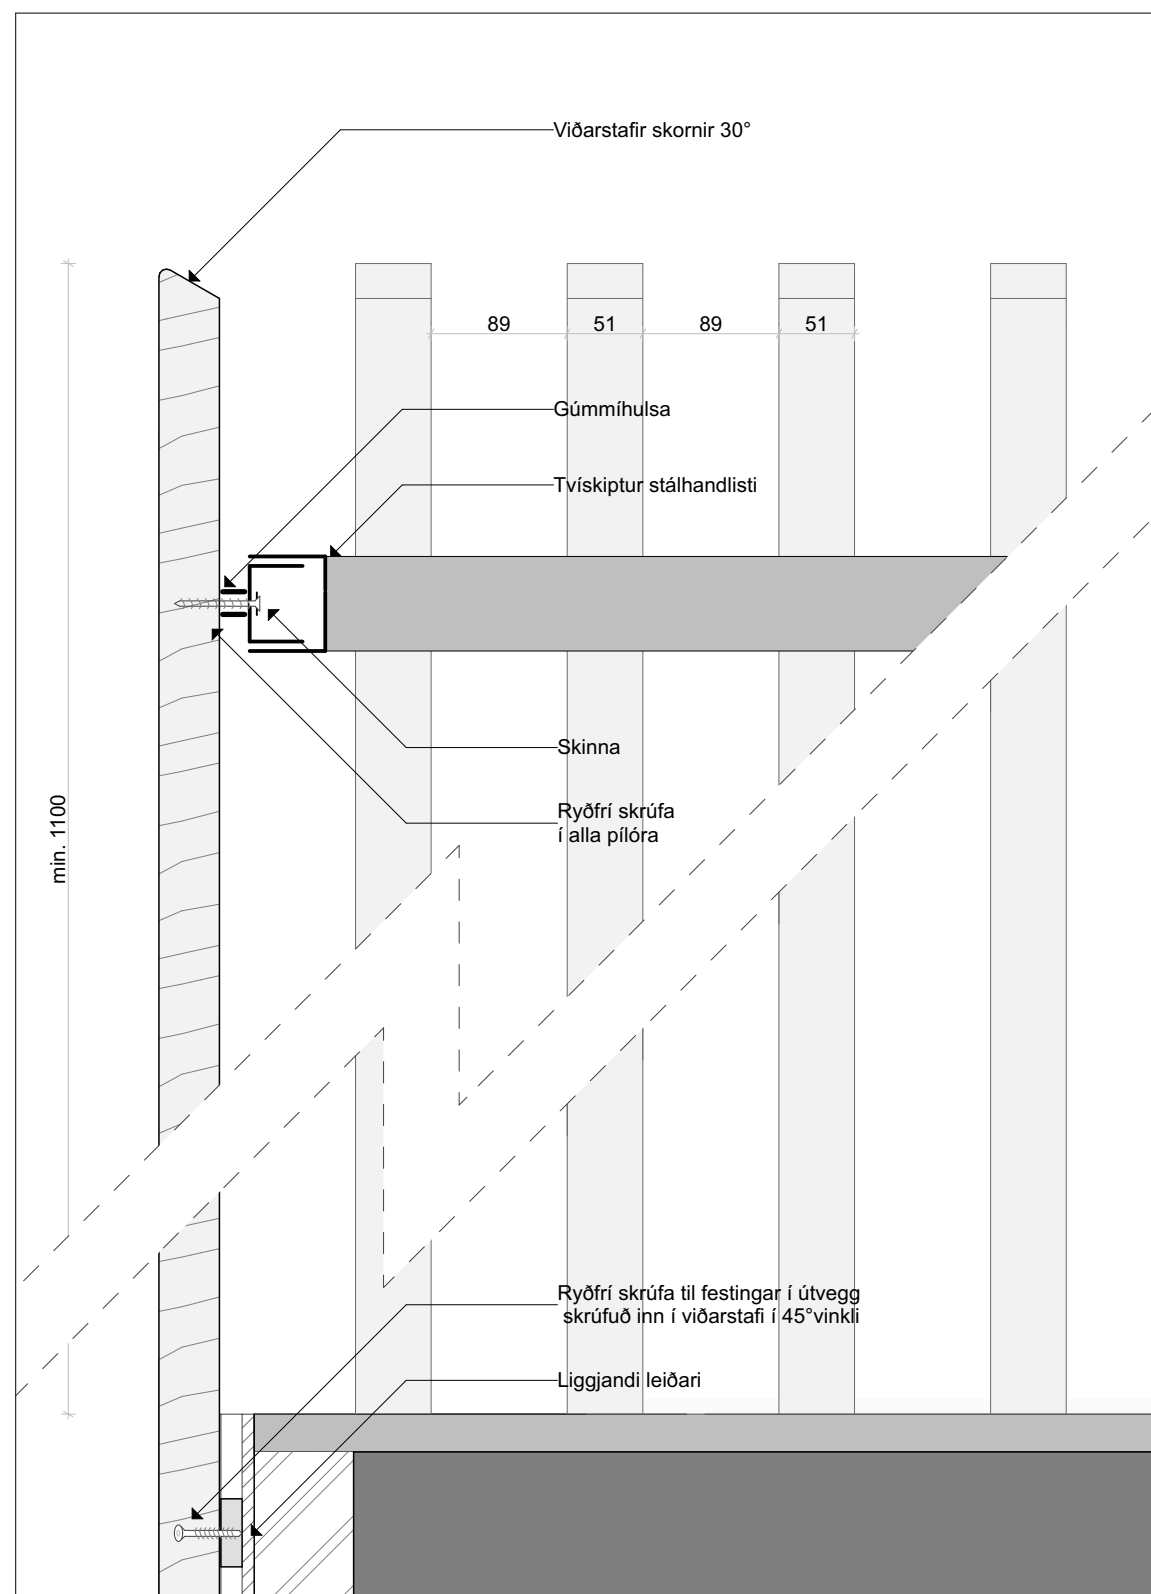

D-02 Svalahandrið 1:5



Axel Kaaber  
Arkitekt FAÍ / MAA

Malarskarð 6  
Deili  
1:5 @ A2  
31.8.2023

AV.5.1