


Digitally signed by Gunnar H Kristjánsson DN: cn=Gunnar H Kristjánsson, o=GP Arkitektar ehf, ou=GP Arkitektar ehf, email=gunnar@gpark.is, c=IS
 20
 Reason: I have reviewed this document Location: Date: 2024.01.02 13:07Z

GP ARKITEKTAR

Verkefni: Selhella 7
 Grunnmynd 1. hæð

Teikning nr. 100-01
 Mál 1:100
 Dags. 31.12.2023
 Teiknad GP

Fiskisloð 31 101 Reykjavík
 Sími: 5511790 5621790 gpark@gpark.is
 Guðni Pálsson 291246-4519 Arkitekt FAI

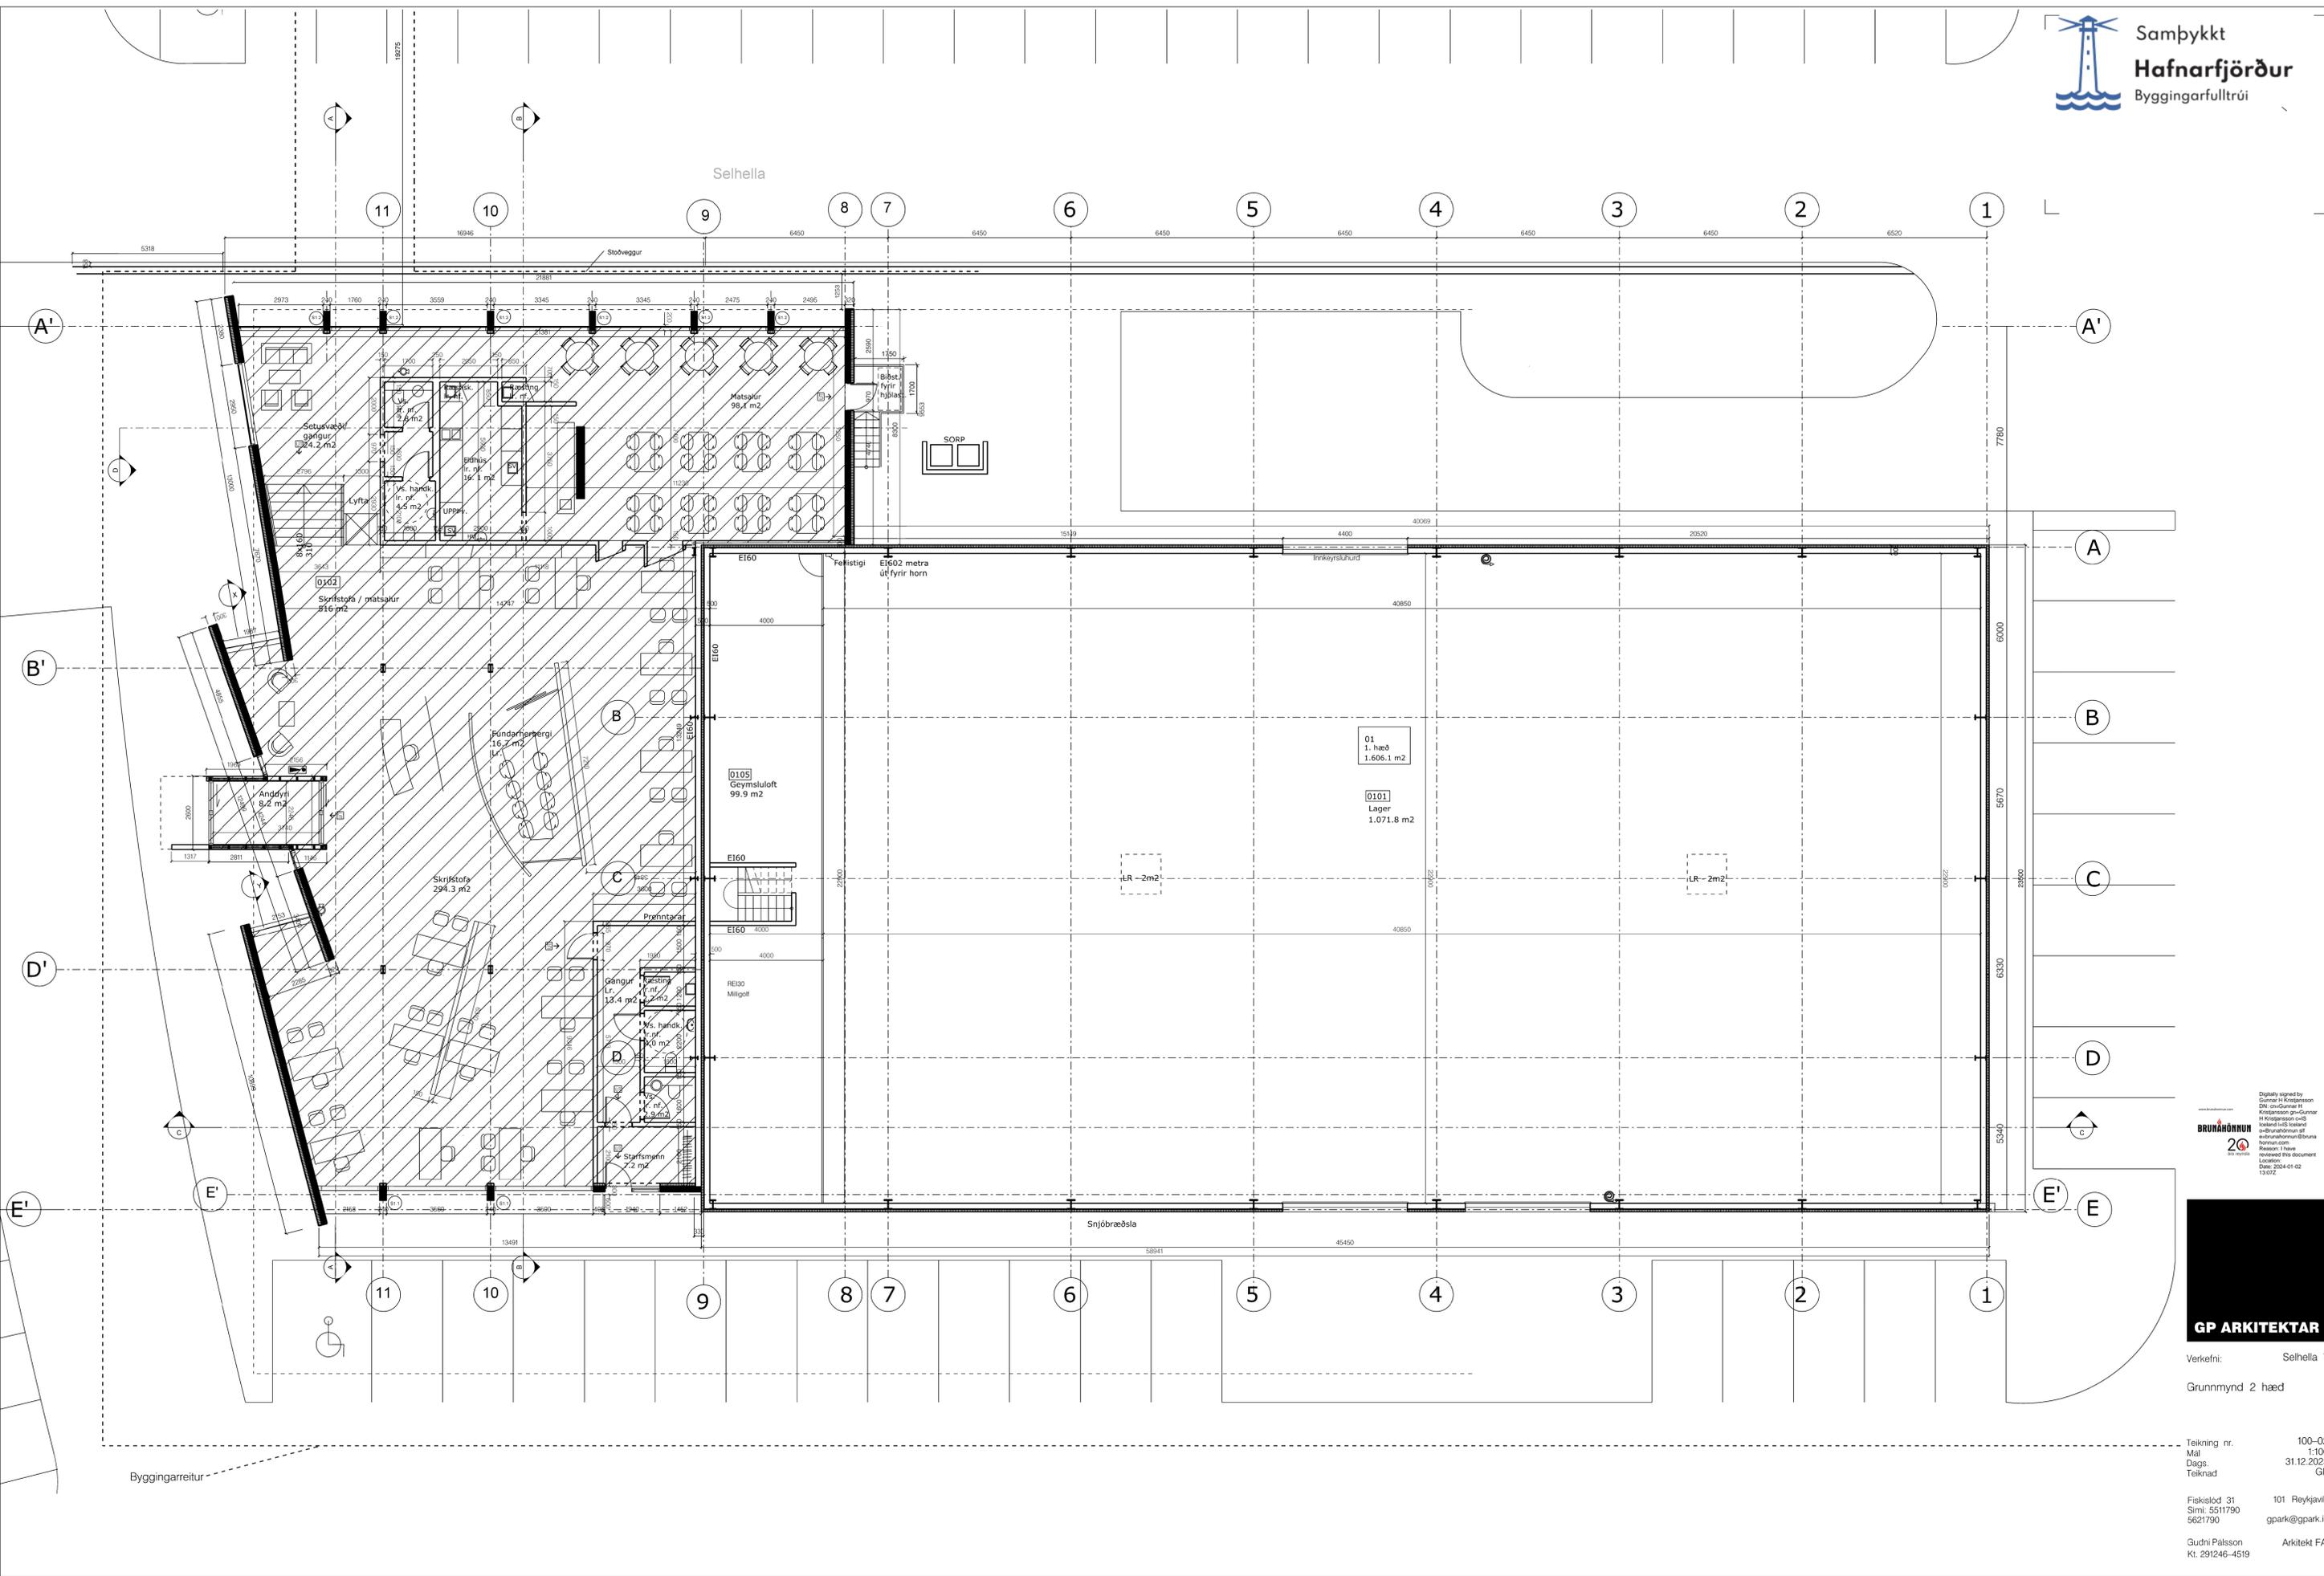



Digitally signed by
 Gunnar H. Kristjánsson
 DN: cn=Gunnar H.
 Kristjánsson, o=IS
 Brunarhönnun ehf.
 c=IS
 Reason: I have
 reviewed this document
 Location:
 Date: 2024-01-02
 13:02

GP ARKITEKTAR

Verkefni: Selhella 7
 Grunnmynd 2 hæð

Teikning nr. 100-02
 Mál 1:100
 Dags. 31.12.2023
 Teiknad GP

Fiskisloð 31 101 Reykjavík
 Sími: 5511790 5621790 gpark@gpark.is
 Guðni Pálsson Arkitekt FAI
 Kt. 291246-4519

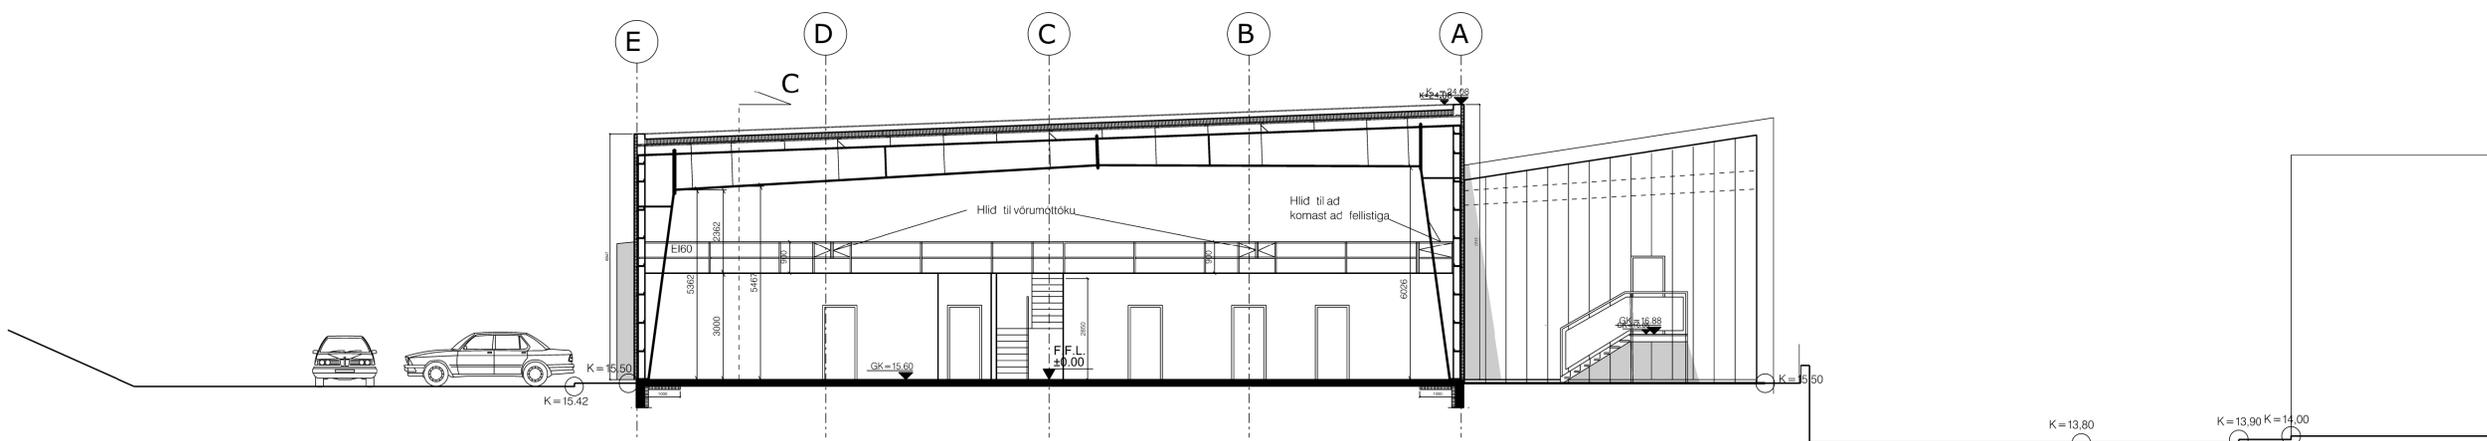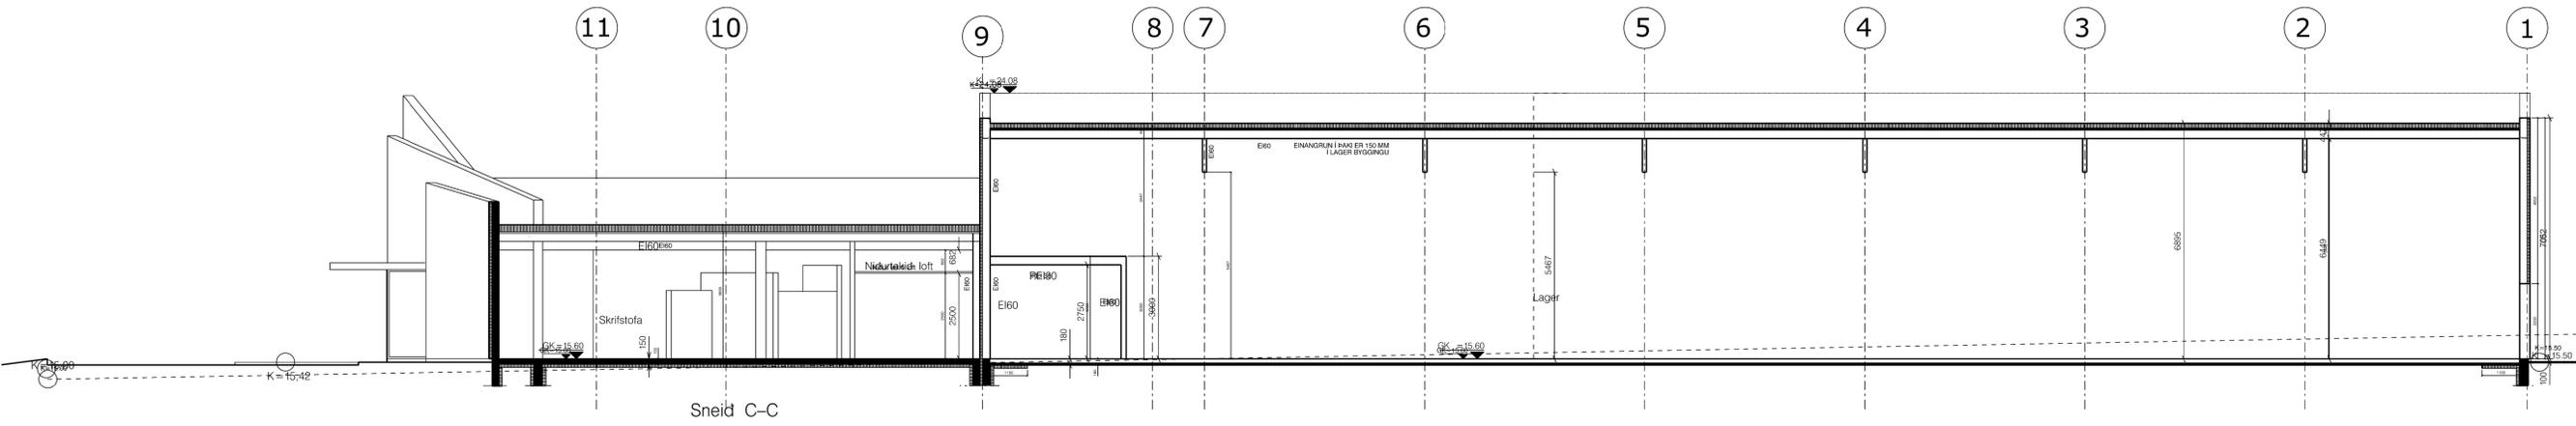


Digitally signed by
 Guðni Pálsson
 DN: cn=Guðni P, o=Guðni P & Guðni P, ou=Guðni P & Guðni P, email=gu@gu.is, c=IS
 Reason: I have reviewed this document.
 Location:
 Date: 2024.01.02 13:07Z

GP ARKITEKTAR


Verkefni: Selhella 7
 Sneidd CC og DD

Teikning nr. 100-9
 Mál 1:100
 Dags. 31.12.2023
 Teiknad GP

Fiskisloð 31 101 Reykjavík
 Sími: 5511790 5621790 gpark@gpark.is
 Guðni Pálsson Arkitekt FAI
 Kt. 291246-4519

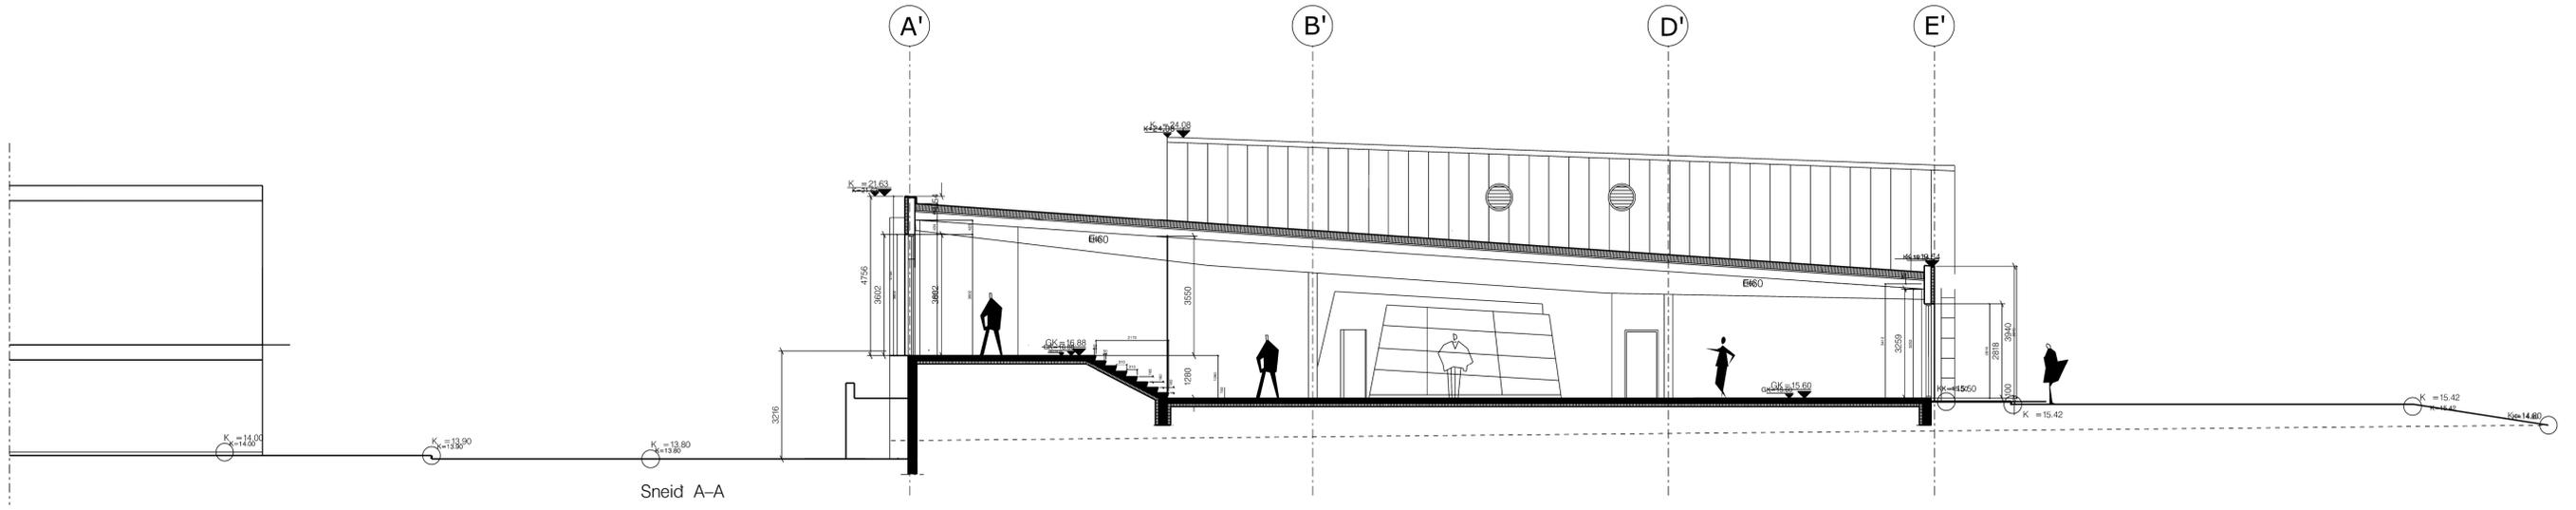

Sneid A-A

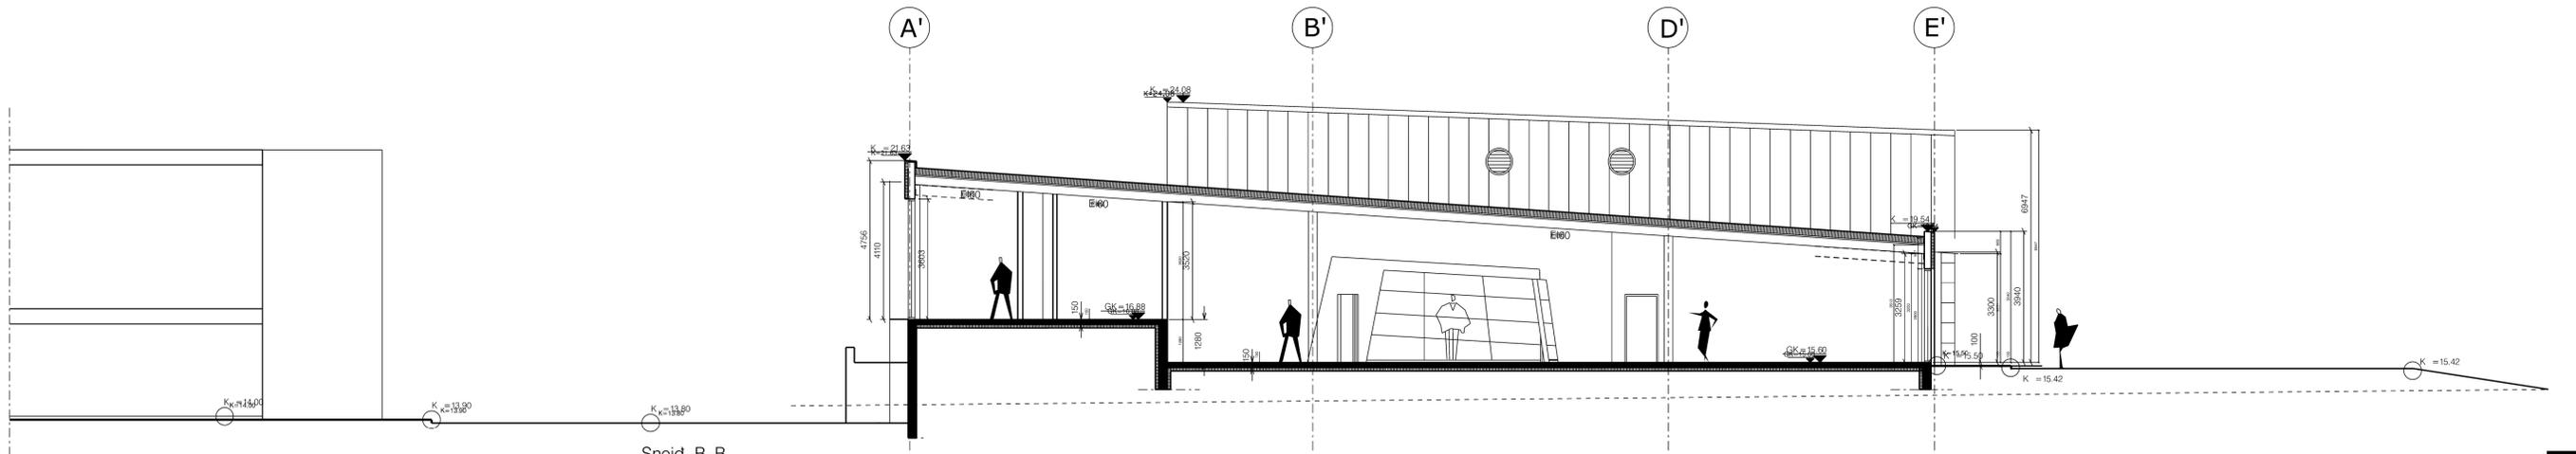

Sneid B-B

GP ARKITEKTAR

Verkefni: Seihella 7


Sneidd AA og BB

Teikning nr. 100-8
 Mál 1:100
 Dags. 31.12.2023
 Teiknad GP


Fiskisloð 31 101 Reykjavík
 Sími: 5511790
 5621790 gpark@gpark.is

Gudni Pálsson Arkitekt FAI
 Kt. 291246-4519

Digitally signed by
 Gunnar H. Kristjánsson
 DN: cn=Gunnar H.
 Kristjánsson, o=GP
 Arkitektar, ou=GP
 Arkitektar, email=gunnar@gpark.is
 Reason: I have
 imported this document
 Location:
 Date: 2023.01.02
 13:02

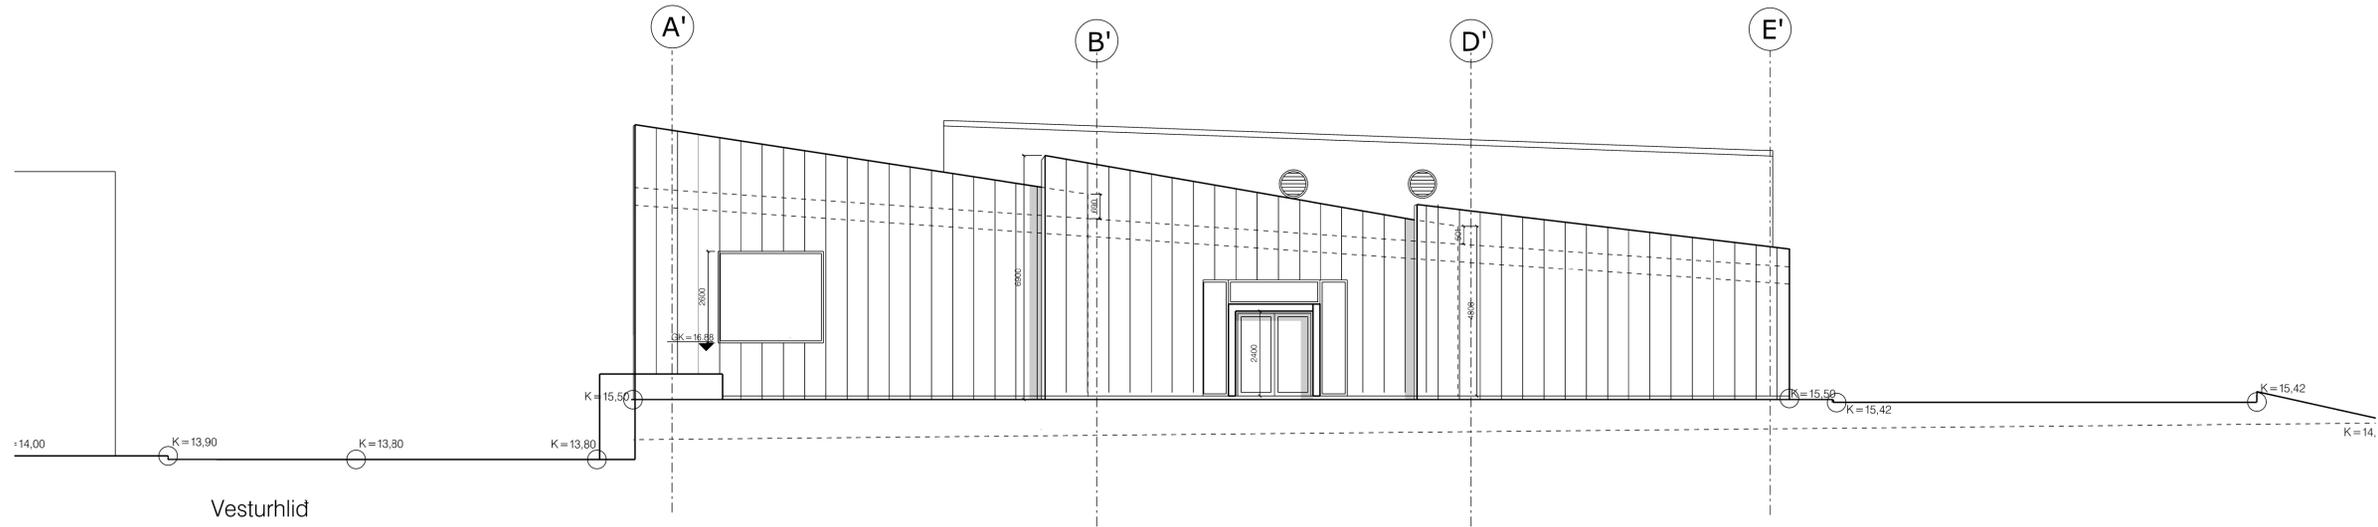

Vesturhlid

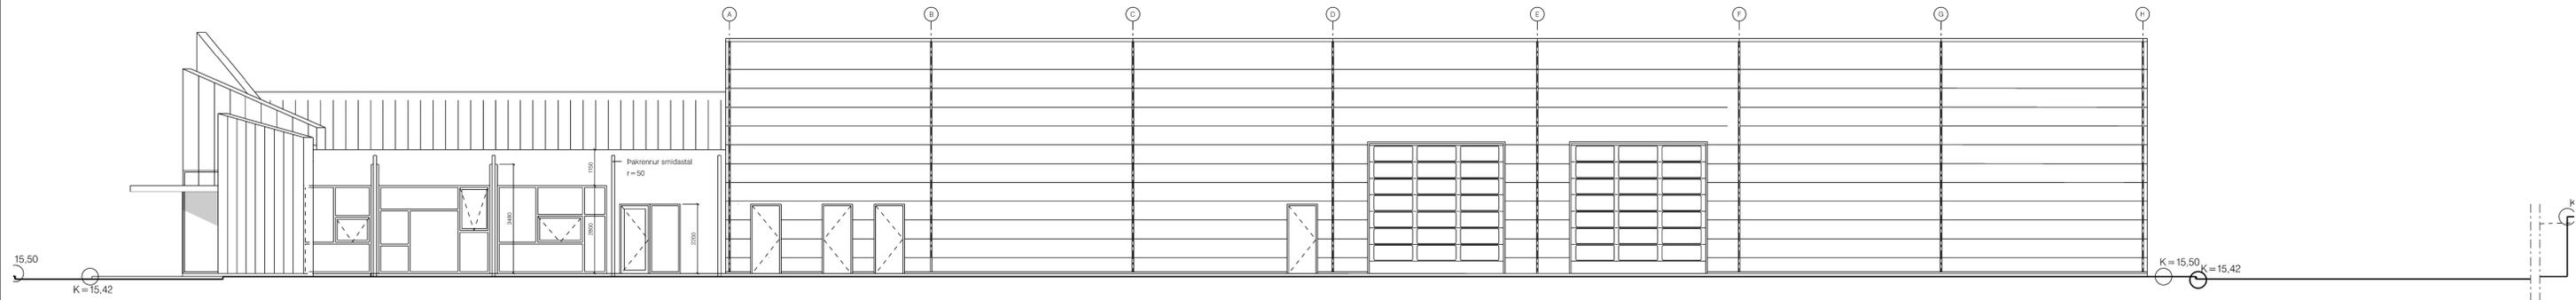

Sudurhlid

GP ARKITEKTAR

Verkefni: Selhella 7

Útlit
 Vesturhlid sudurhlid

Teikning nr. 100-03
 Mál 1:100
 Dags. 31.12.2023
 Teiknad GP

Fiskisöld 31 101 Reykjavík
 Sími: 5511790 gpark@gpark.is
 5621790

Gudni Pálsson Arkitekt FAI
 Kt. 291246-4519

Digitally signed by
 Guðni Pálsson
 DN: cn=Guðni P, o=GP ARKITEKTAR, email=gu@gpark.is, c=IS
 Reason: I have reviewed this document
 Date: 2024-01-02 13:02