




1 02.1. Hæð
 1 : 100

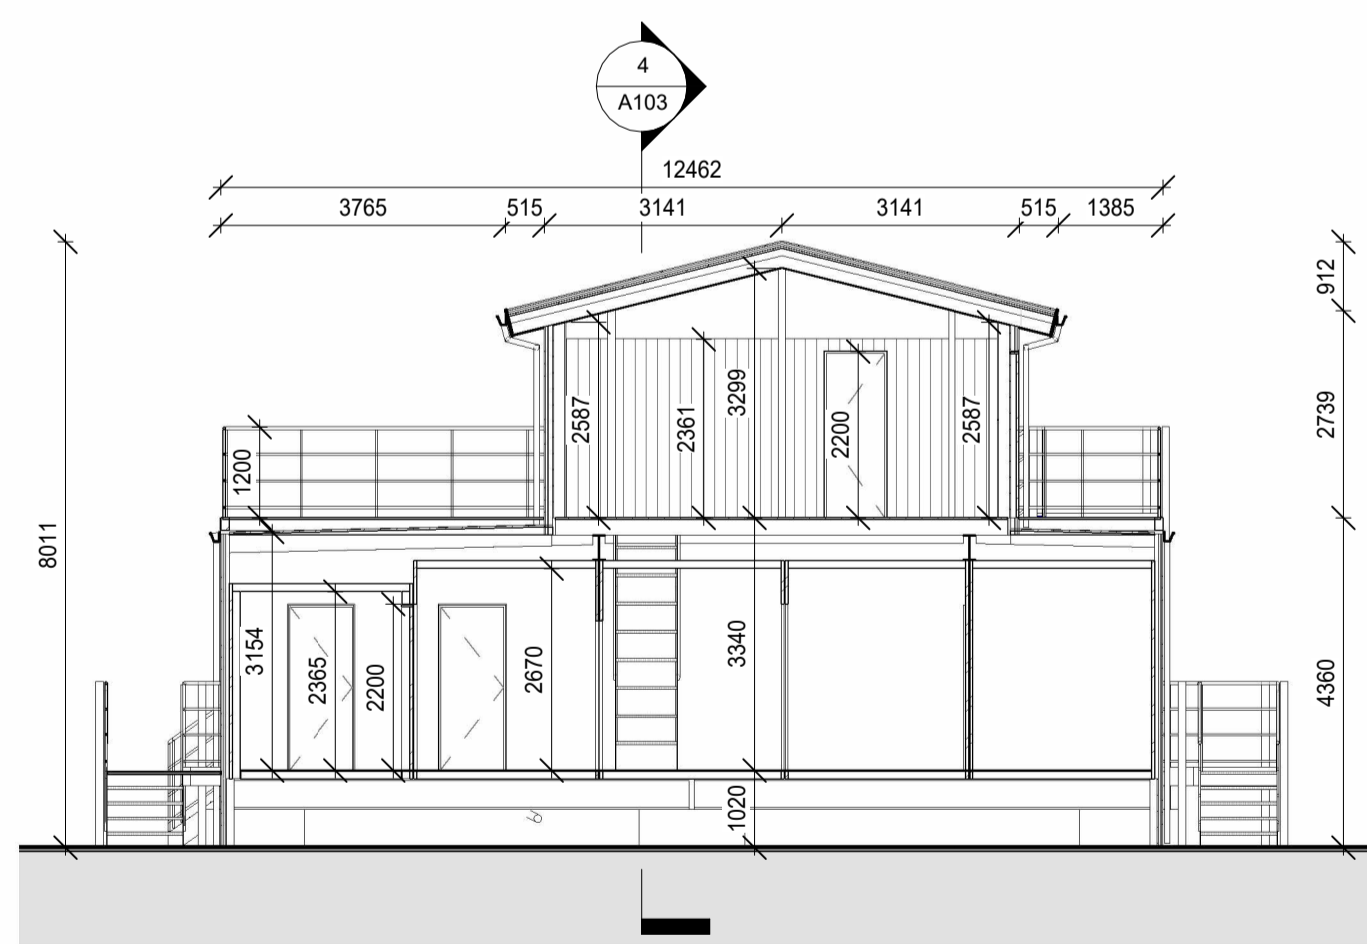


3 02. ÞVERSNID A
 1 : 100

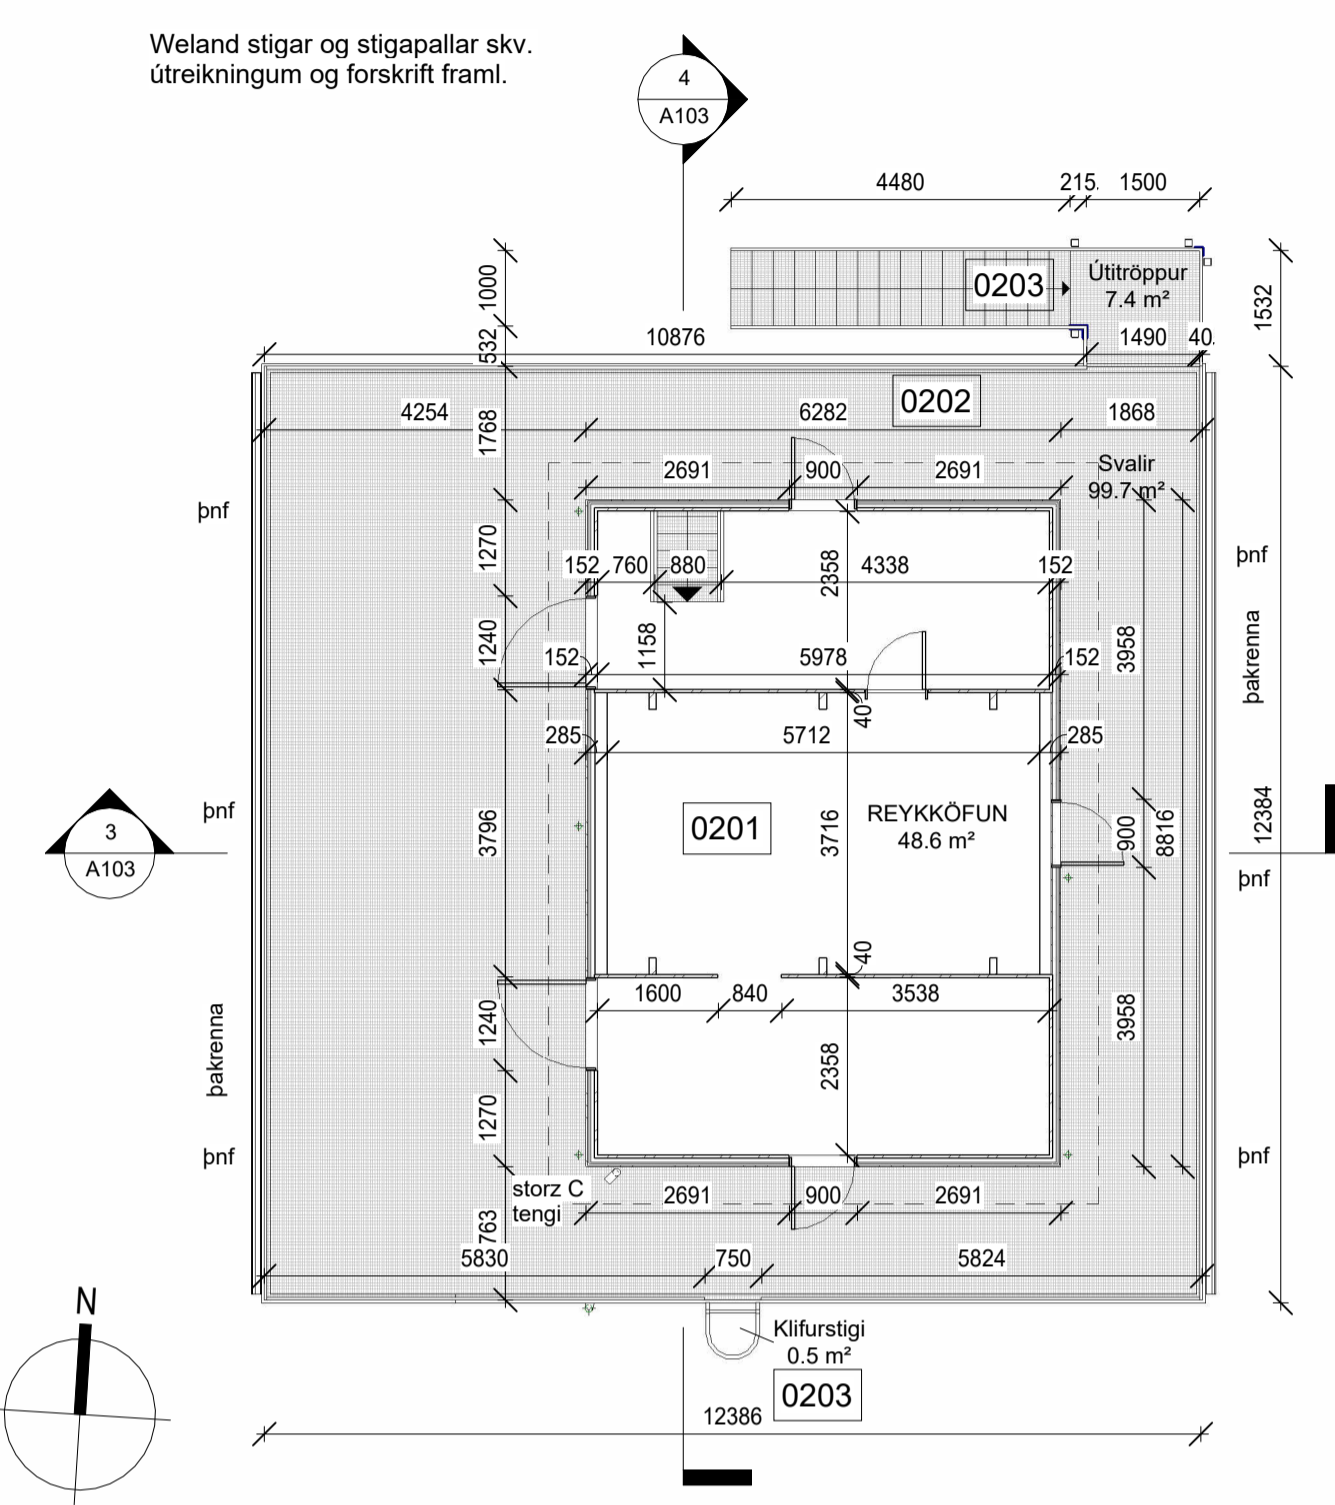



2 02.2. Hæð
 1 : 100

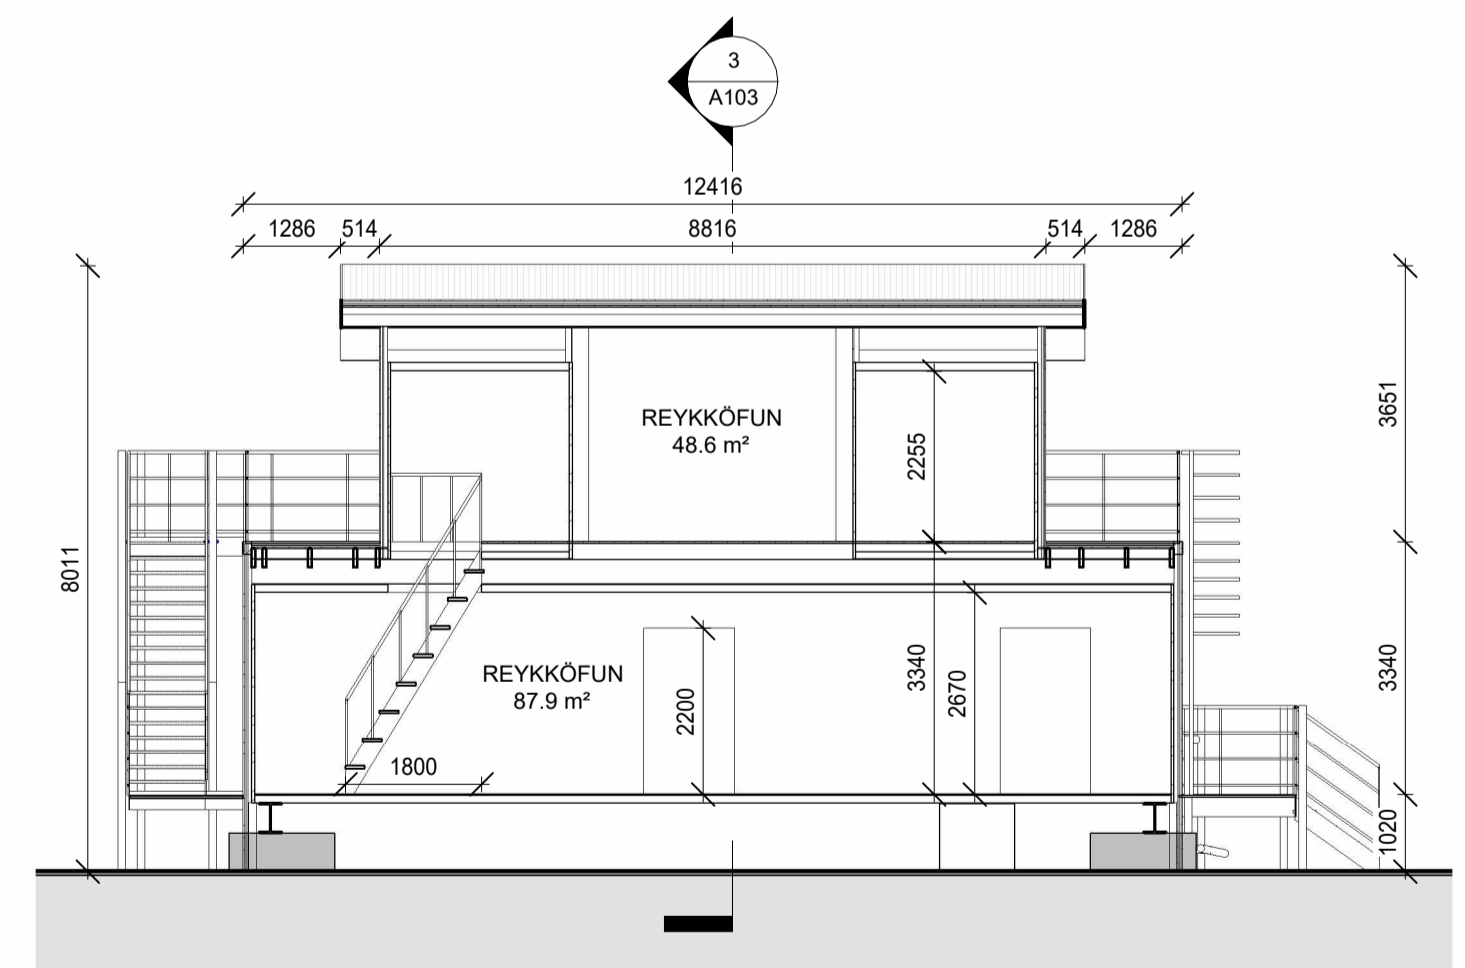


4 02. LANGSNID B
 1 : 100

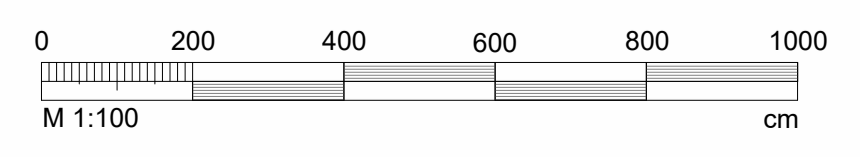



BREYTT			
HEITI VERKS:			
BJÖRGUNAR- OG REYKKÖFUNARADSTADA			
SKÚTAHRAUN 6, HFJ			
HEITI TEIÐNINGAR:			
2 ADALUPPDÆTTIR			
GRUNNMÝNDIR- SNID			
DAGS:	2024.05.07	HANNAF:	JL, KÁ
VERKNR.:	1934	TYRRI:	KÁ
TEKNAF:	SHS	TEKNAF:	SHS
KVARÐI:		1:100	
DALVEGI 18		201 KÓPARGÓI	
JAKOB EMIL LINDAL		SÍM: 524 8800	
ARKITEKT FÁI KT. 08087-3229		FAX: 524 8818	
KRISTJÁN AÐERSSON		ARKITEKT FÁI KT. 14099-4339	
www.alark.is		alark@alark.is	
arkitektar ehf.		ALARK	
		A103	

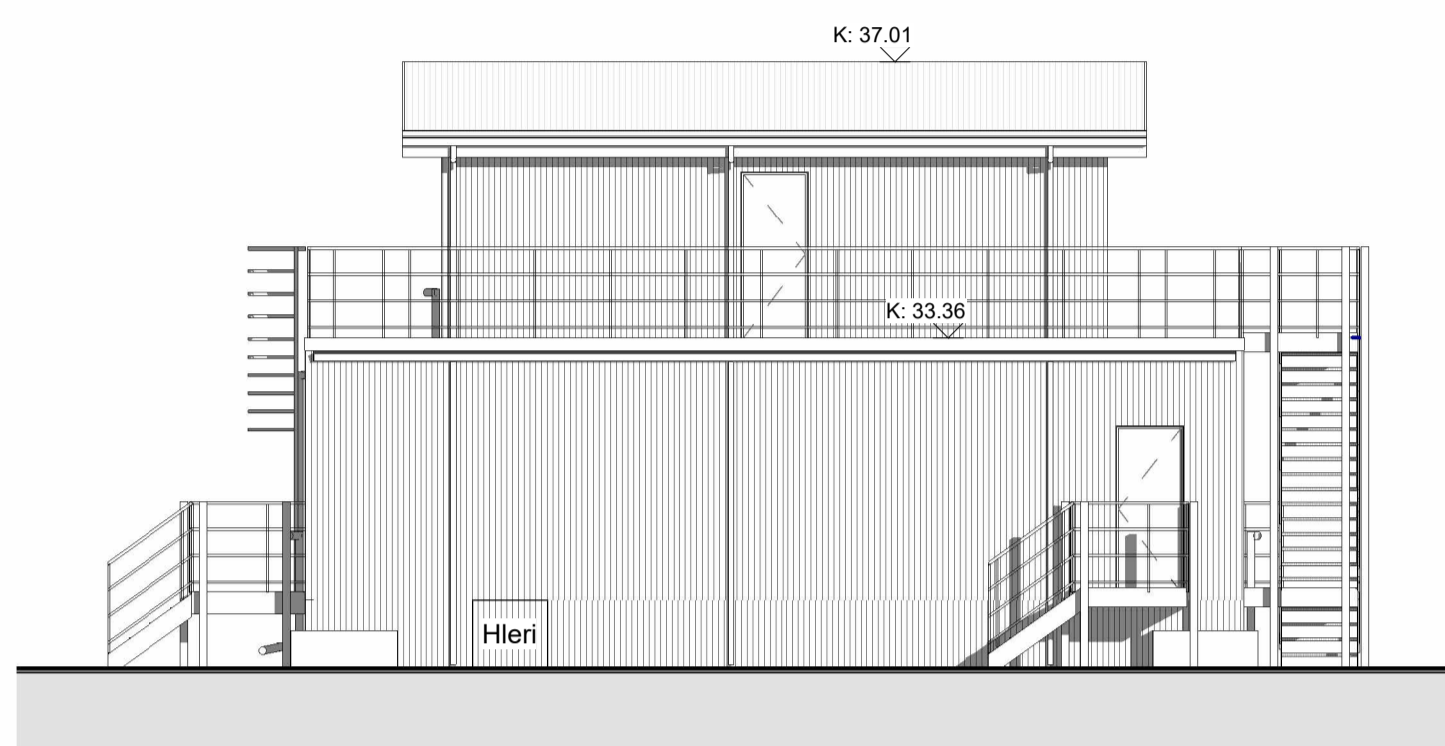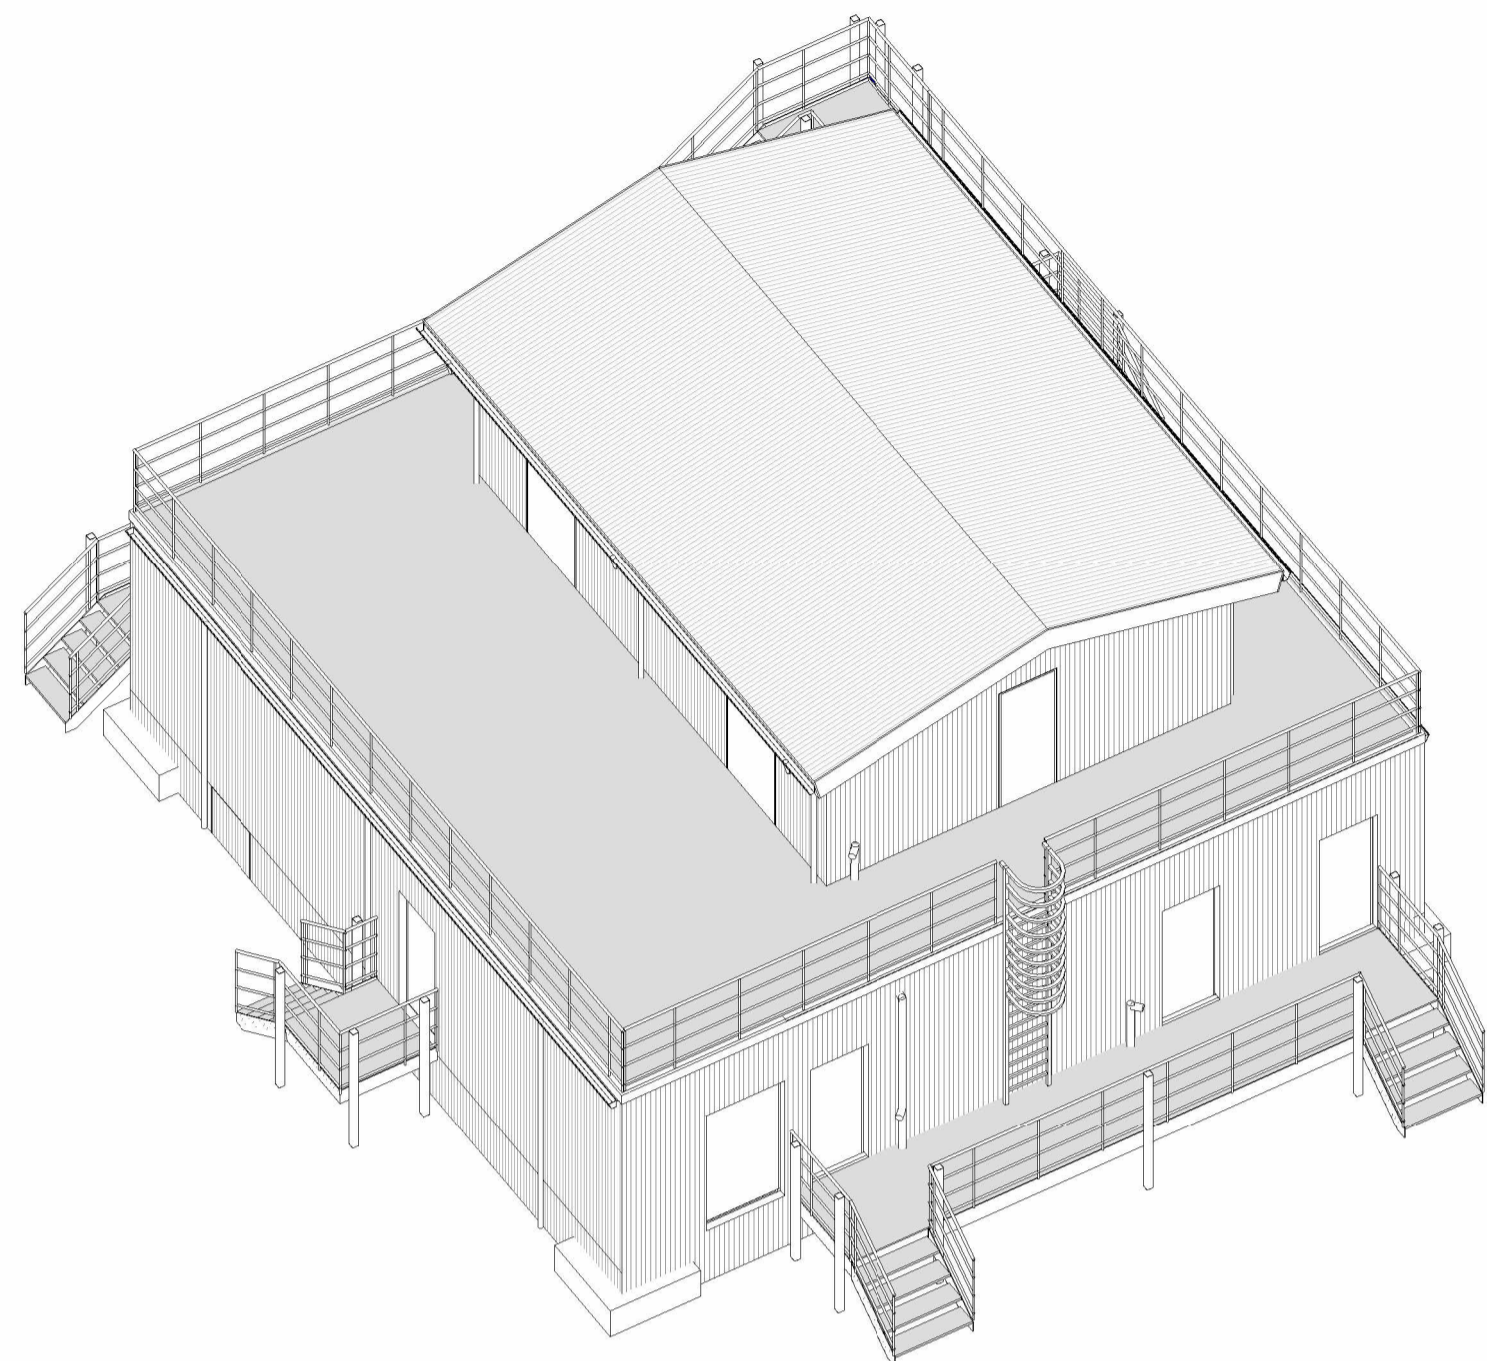


1 02. AUSTUR
 1 : 100

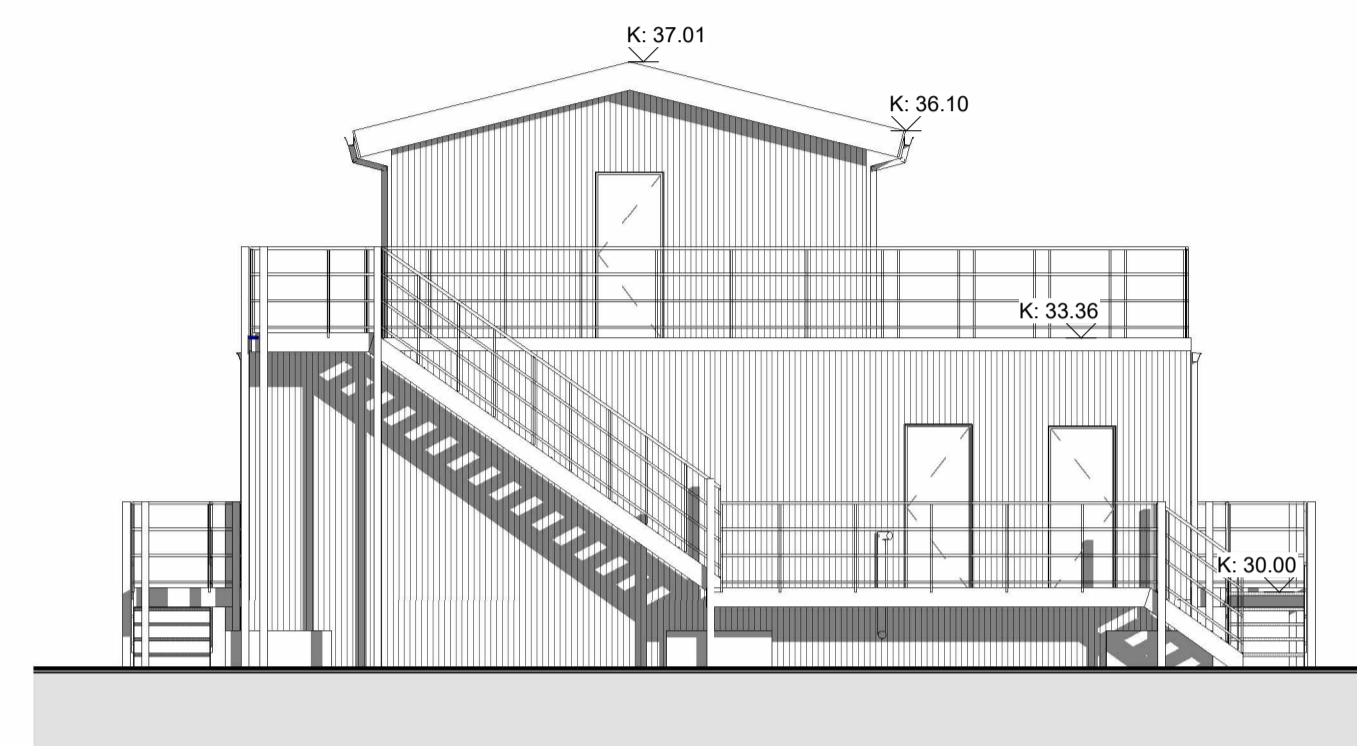

2 02. NORÐUR
 1 : 100

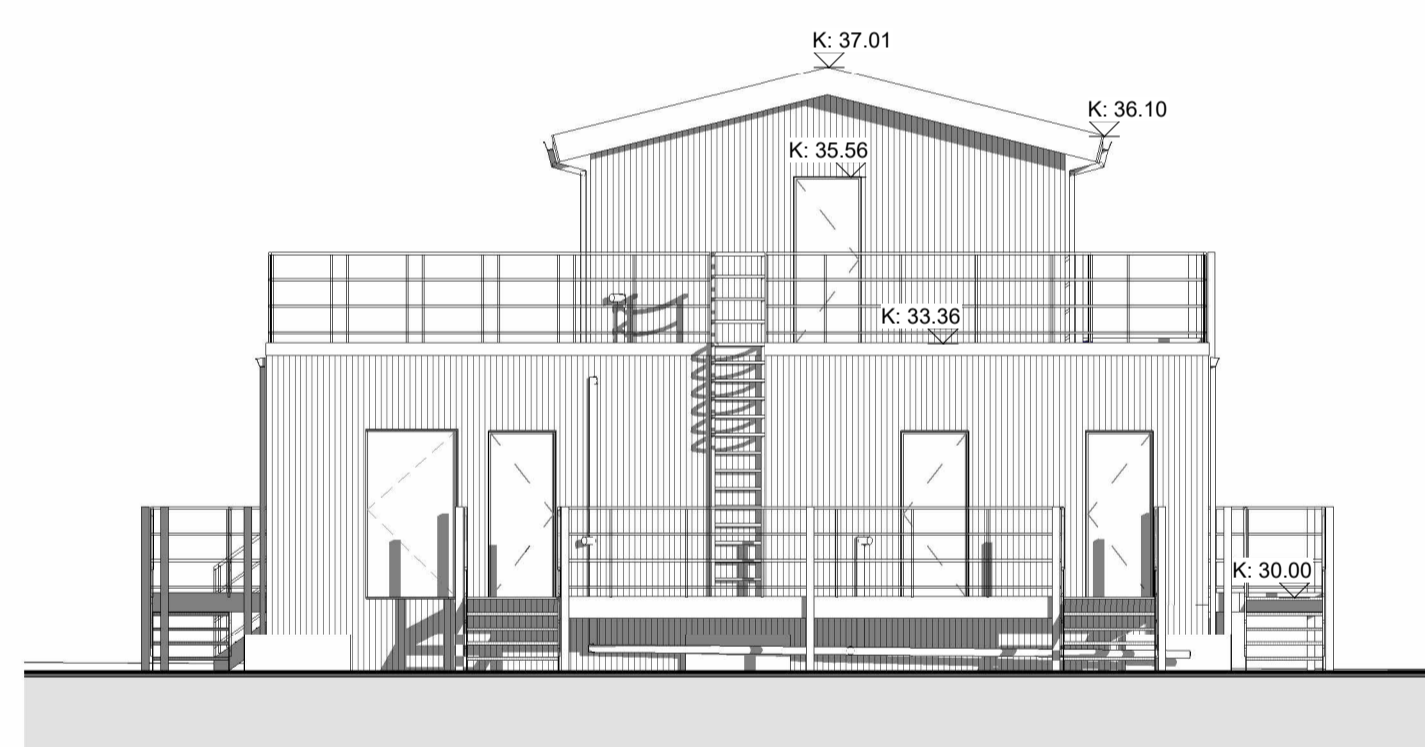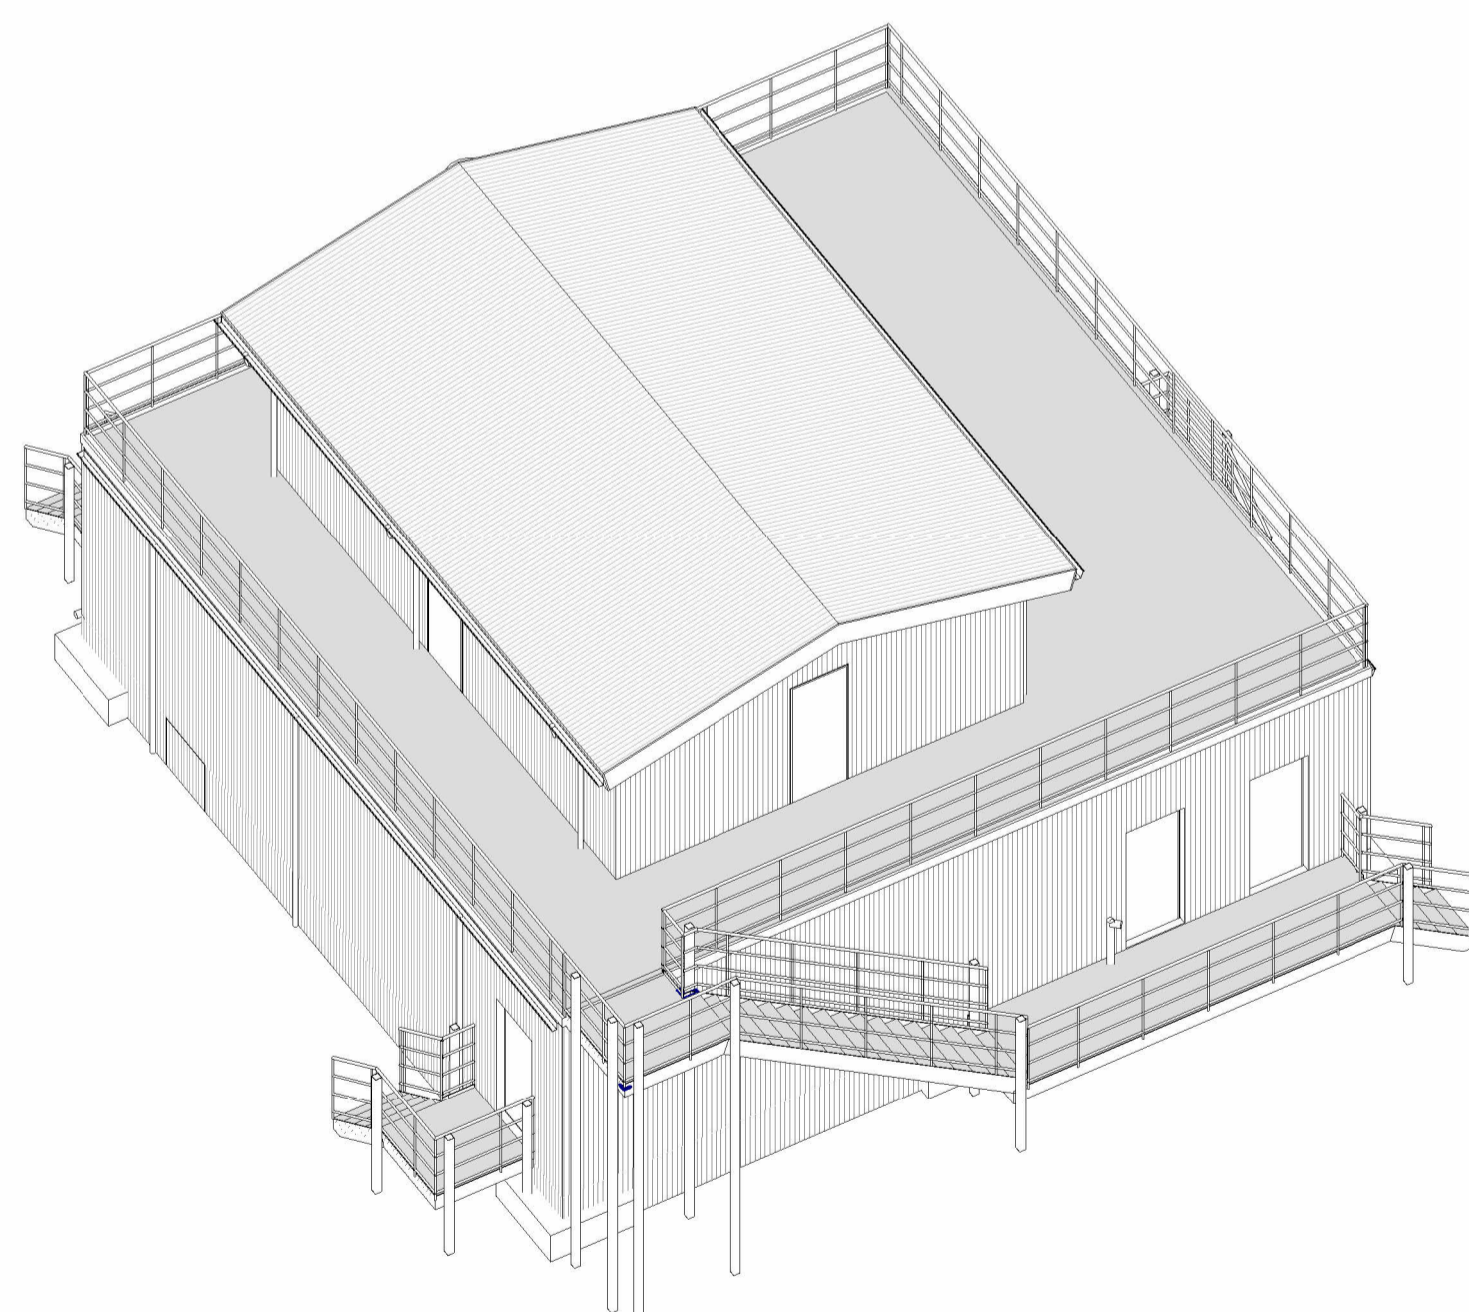


3 02. SUÐUR
 1 : 100

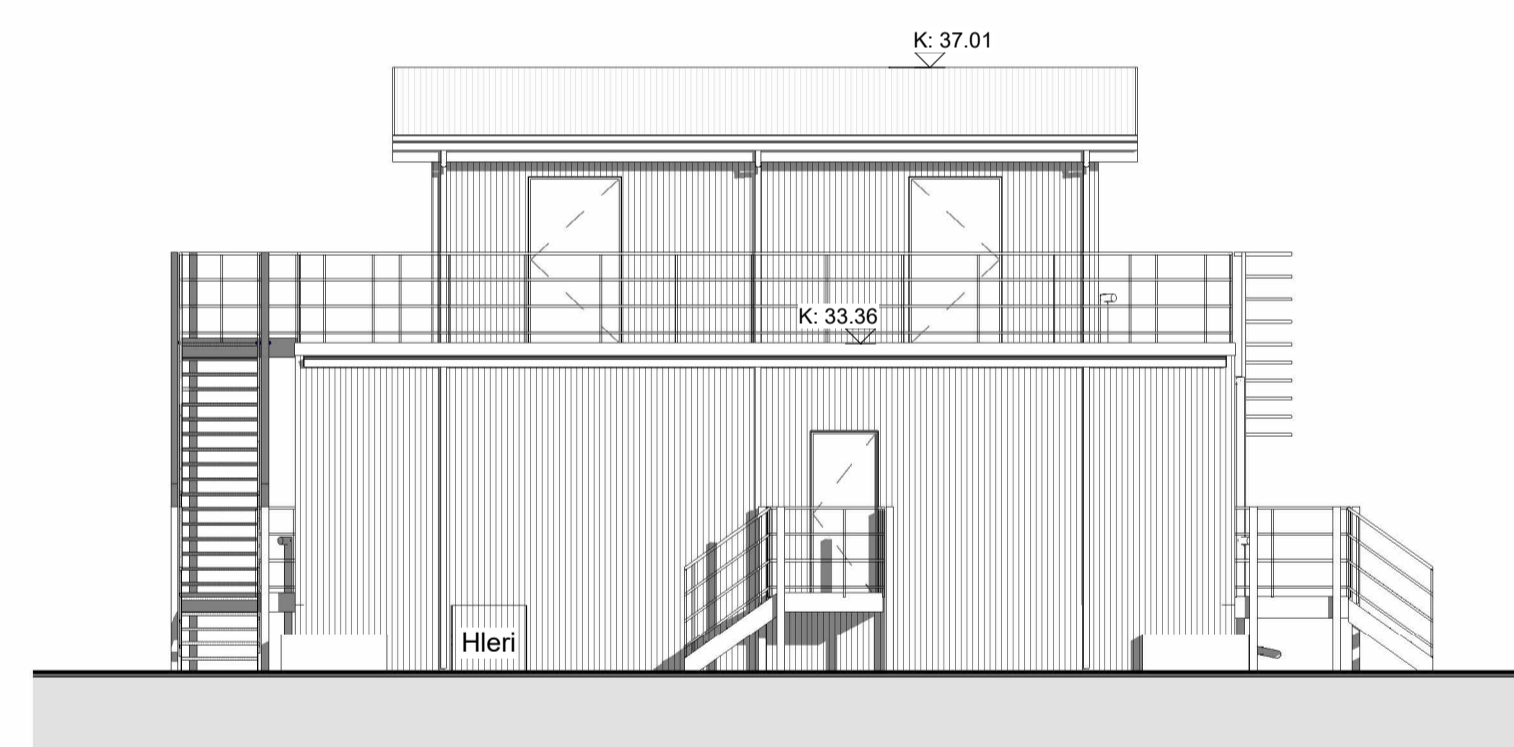

4 02. VESTUR
 1 : 100

Sannreyna þarf
 hæðarkóta mannvirkis

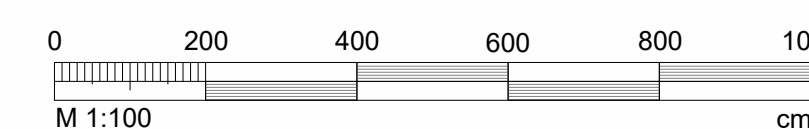

BREYTT			
HETTI VERKS:			
BJÖRGUNAR- OG REYKKÖFUNARADSTADA			
SKÚTAHRAUN 6, HFJ			
HETTI TEKNIÐINGAR:			
2 AÐALUPPDRAÐTIR			
ÚTLIT, ÞRÍVÍÐ			
DAGS:	2024.05.07	HANNAÐ:	JL, KÁ
VERKNR.:	1934	TYRFD:	KÁ
		TEKNAÐ:	SHS
		KVARNR:	1:100
ALARK JAKOB EMI LINDAL ARKITEKT FÁI KT. 06987-3229 KRISTJÁN AÐERSSON ARKITEKT FÁI KT. 14998-4339		DALVEGI 18 201 KÓPAVOGI Sími: 534 8800 Faki: 534 8818 KT. 041193-2409 arkid@arkid.is www.arkid.is	
arkitektar ehf.		A104	