



GRUNNMYND 1. HÆÐ Séruppdráttur
1 : 50

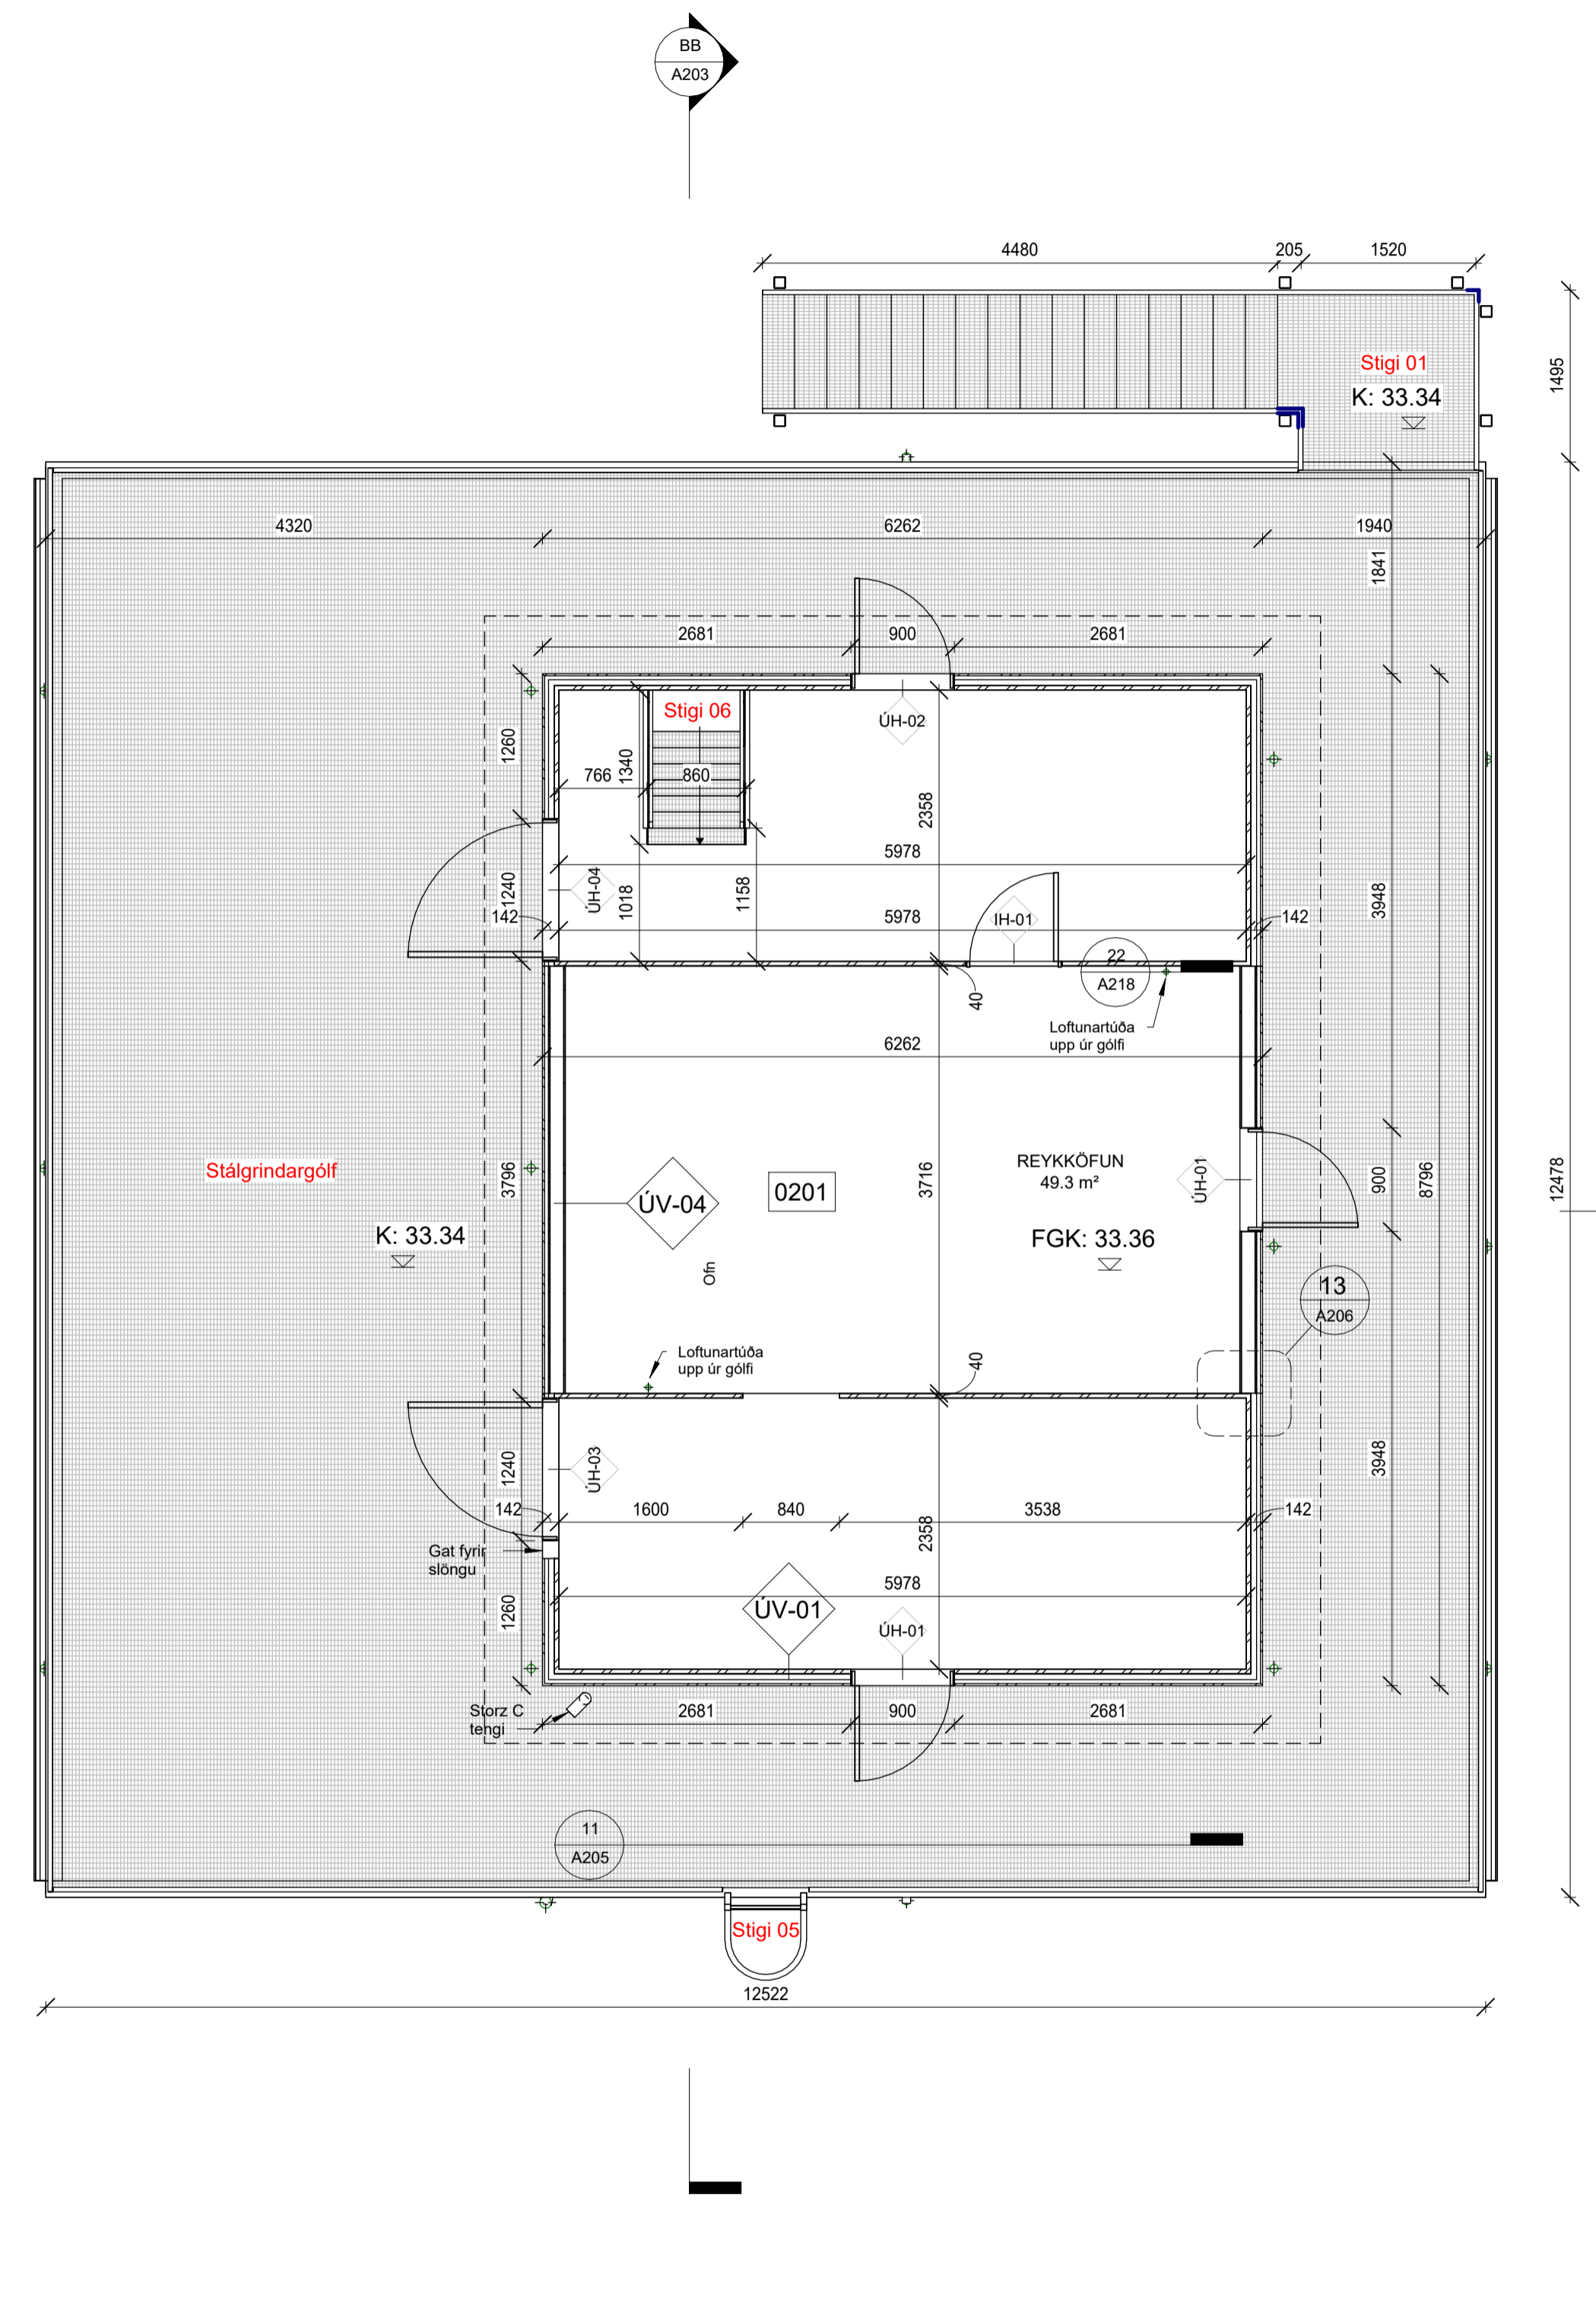


GRUNNMYND 2. HÆÐ Séruppdráttur
1 : 50

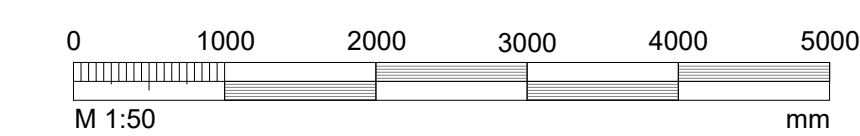


BREYTT			
HEITI VERKS:			
ELJA ÆFINGARHÚS			
SKÚTAHRAUN 6, HFJ			
HEITI TERNINGAR:			
3 SÉRUPPDRÁTTUR			
GRUNNMYNDIR			
DAGI:	2024.09.09	HANNAÐ:	JL, KÁ
VERKNI:	1934	YFRF:	KÁ
		TERNAÐ:	SHS
		KVARNI:	1:50
0 1000 2000 3000 4000 5000		DALVEGI 18	
M 1:50		207 KÓPAGÓÐI	
		SÍMI: 524 8800	
		FAXI: 524 8818	
		HT: 001193-0009	
		www.alark.is	
		ALARK	
		arkitektar ehf.	
		A201	


10/12/2024 12:22:13 - Elverkfræði 2025/Skútaheimi 6 SHS Heiti Verks 2.2.3. Úppdráttur/Grunnmyndir/1. Hæð 2024/02/22

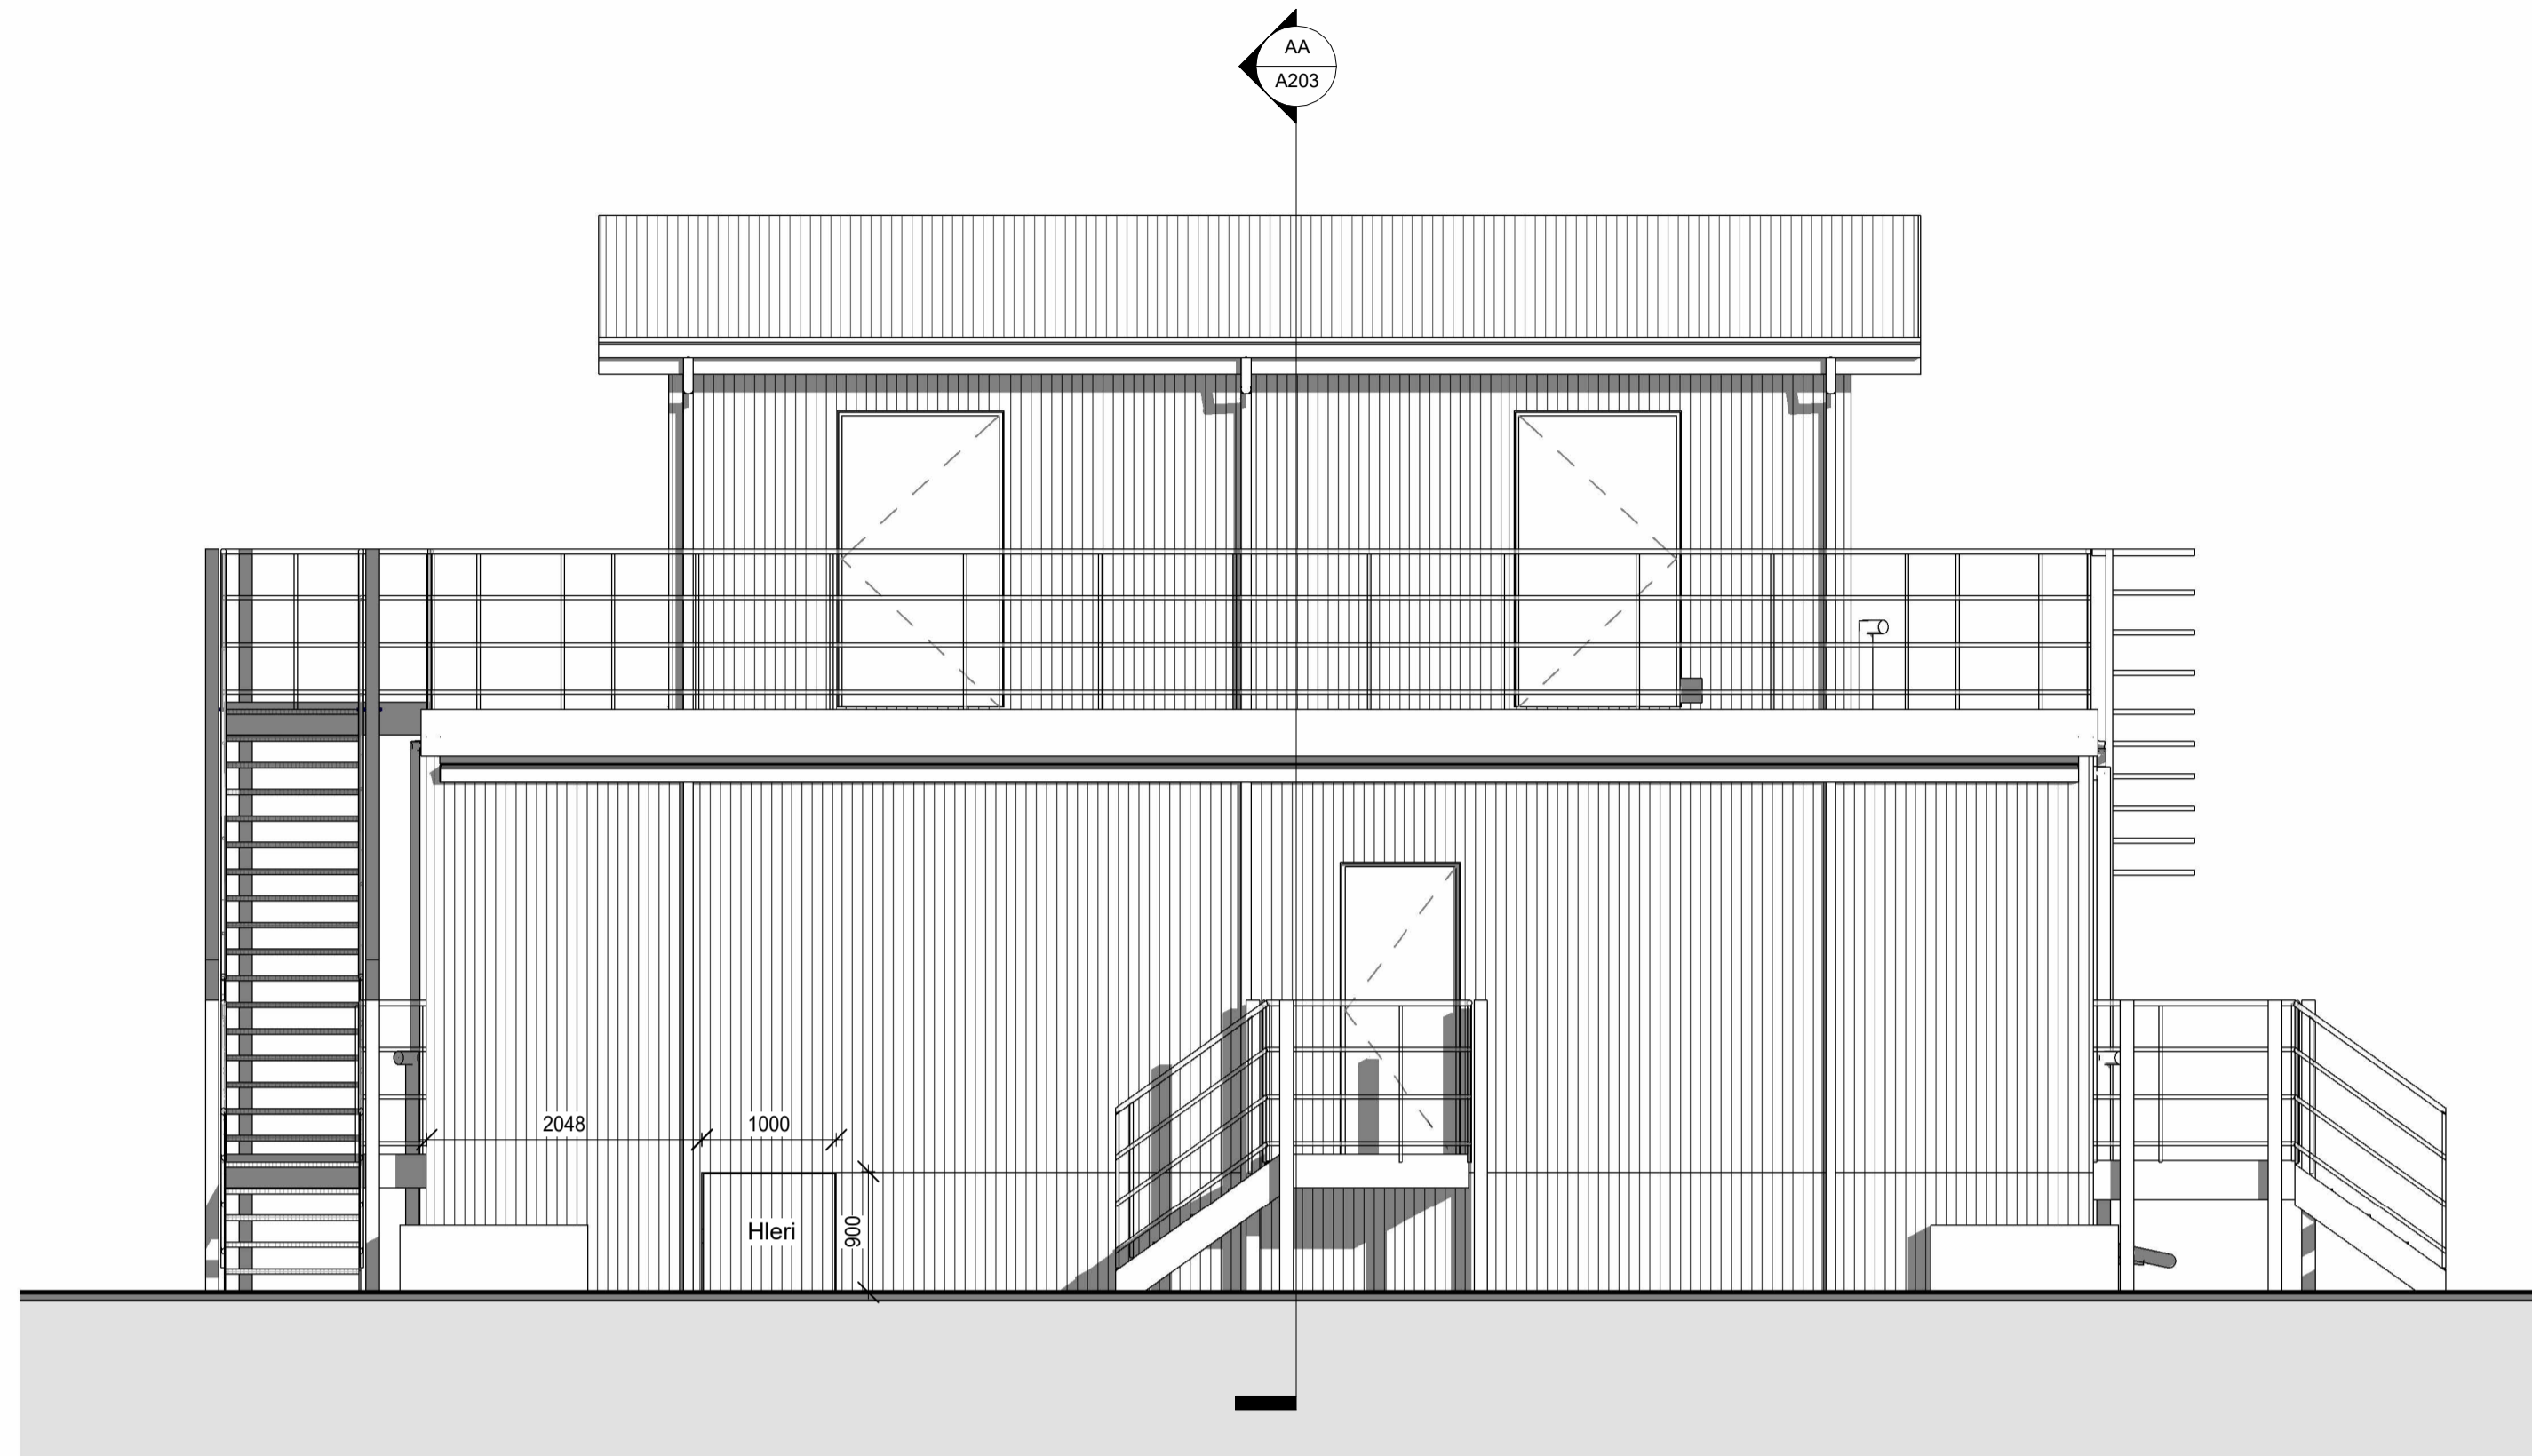


ÁSYND VESTUR Séruppráttur
 1 : 50

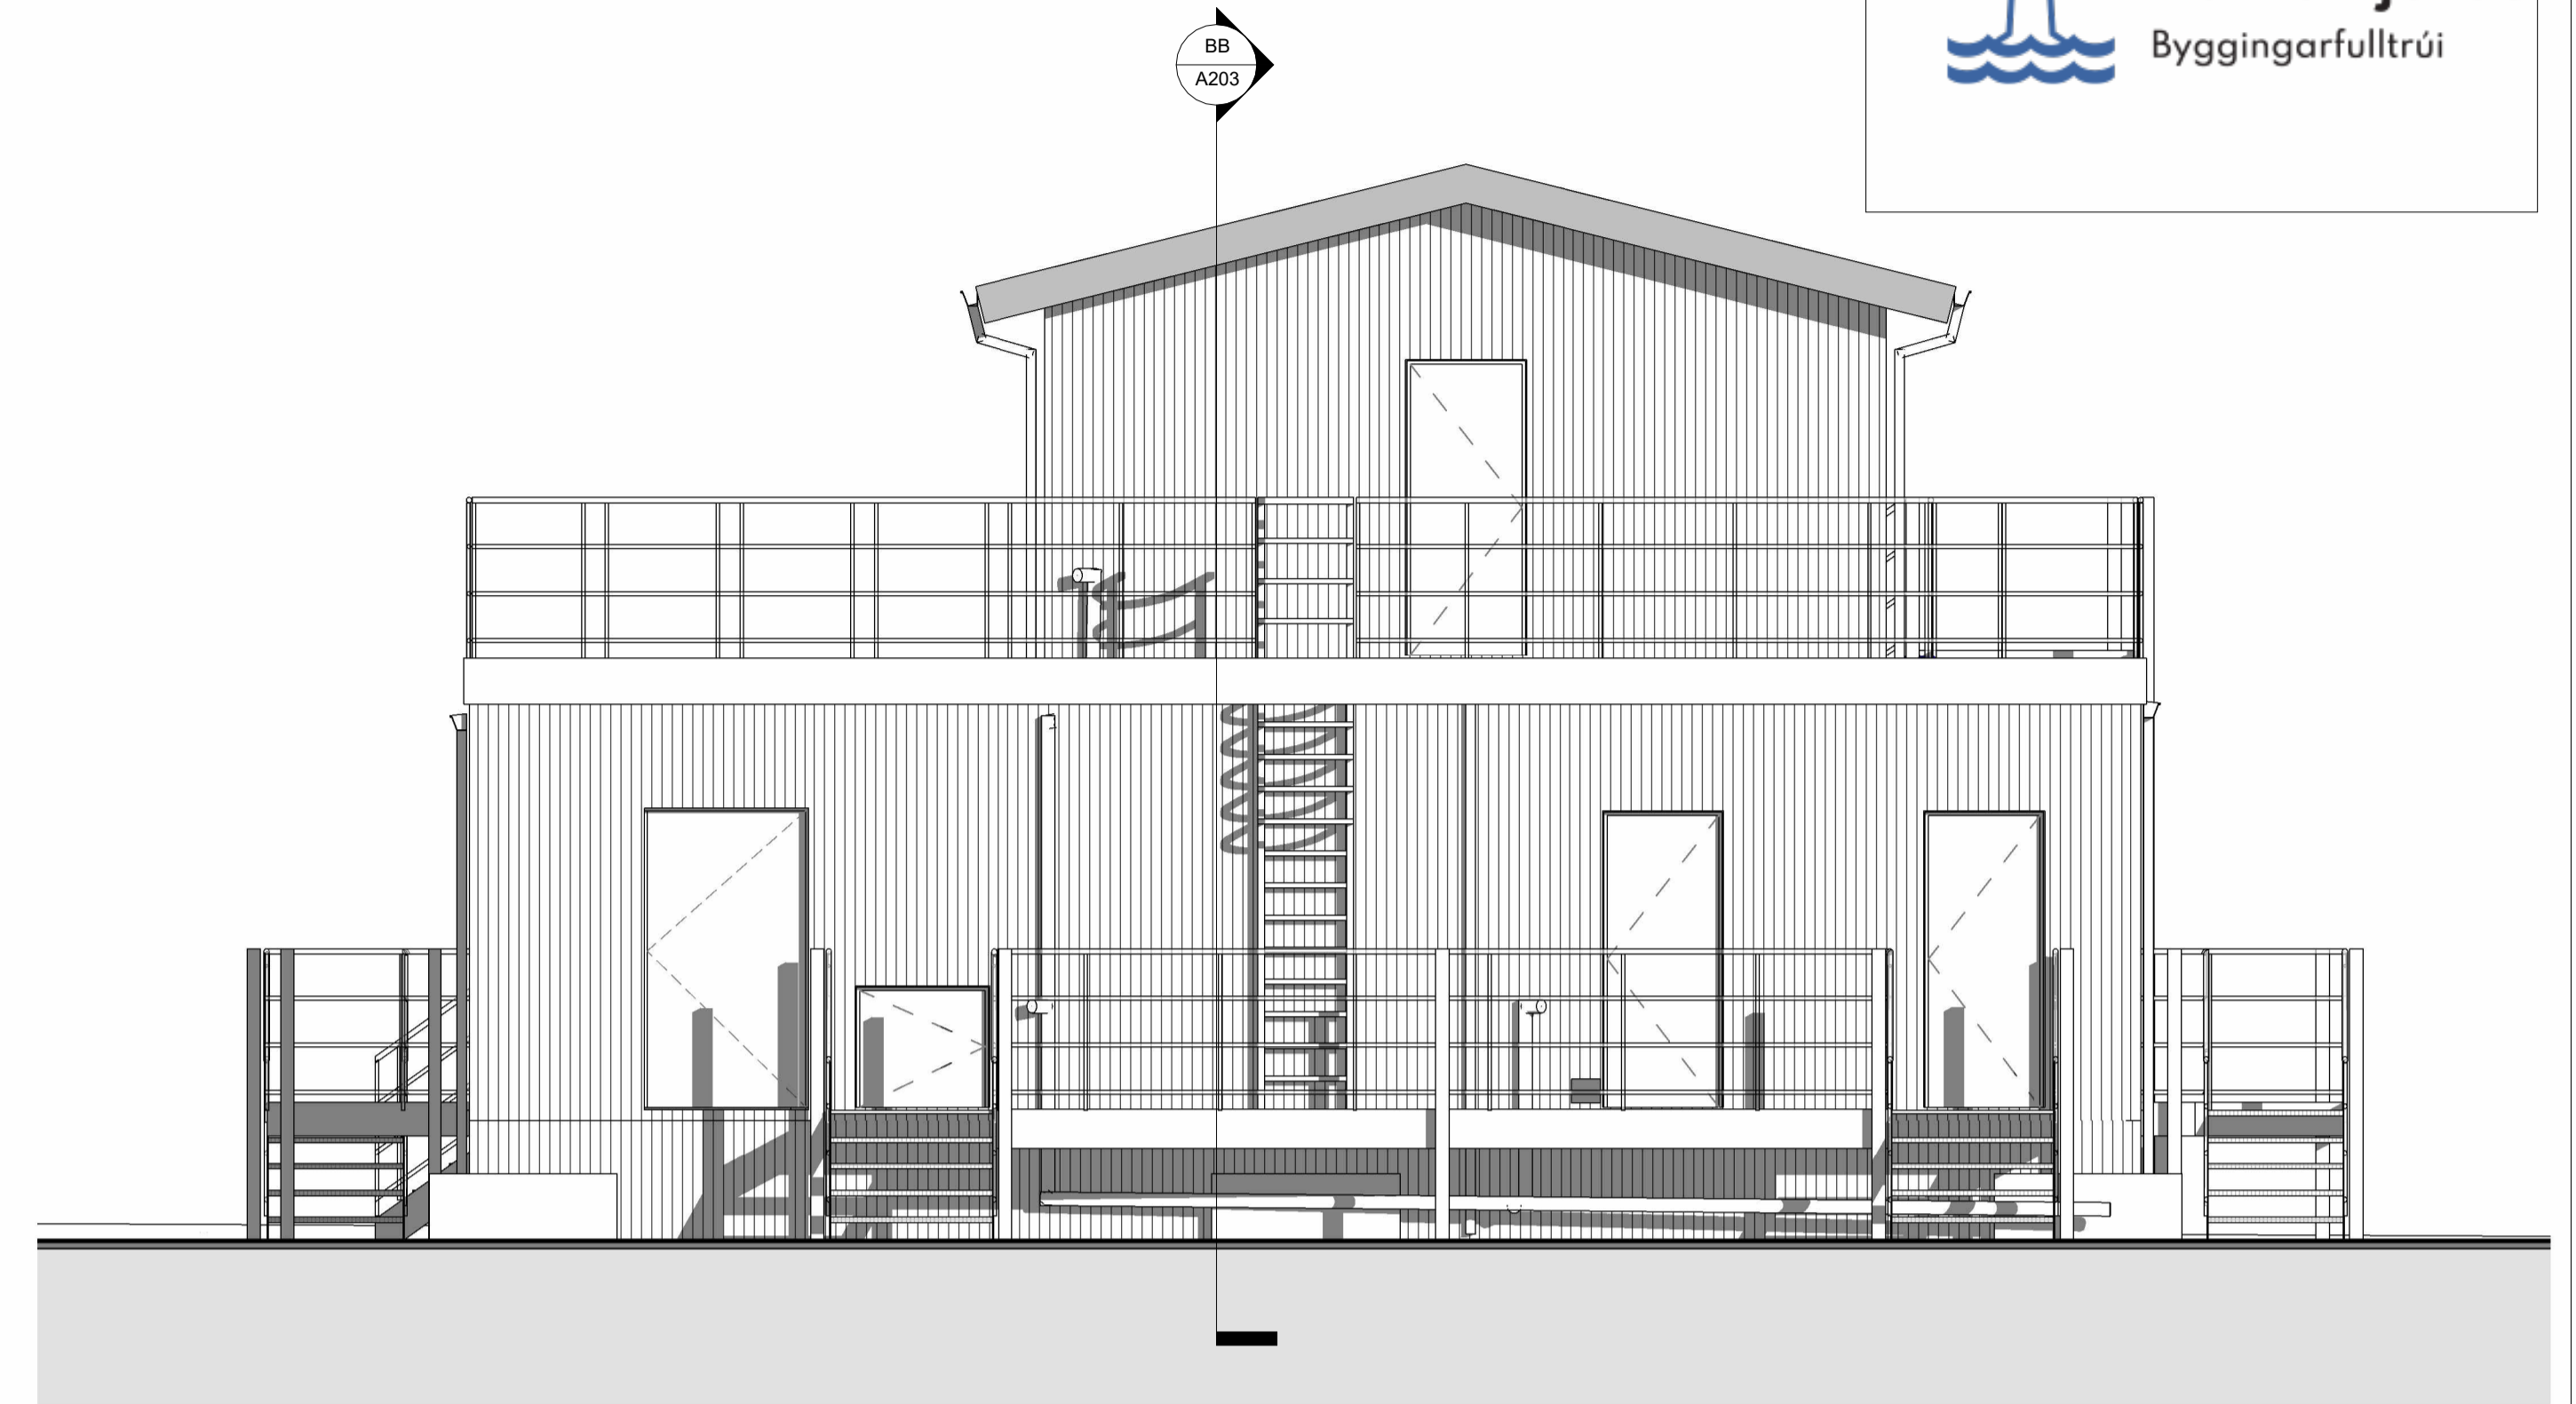


ÁSYND SUÐUR Séruppráttur
 1 : 50

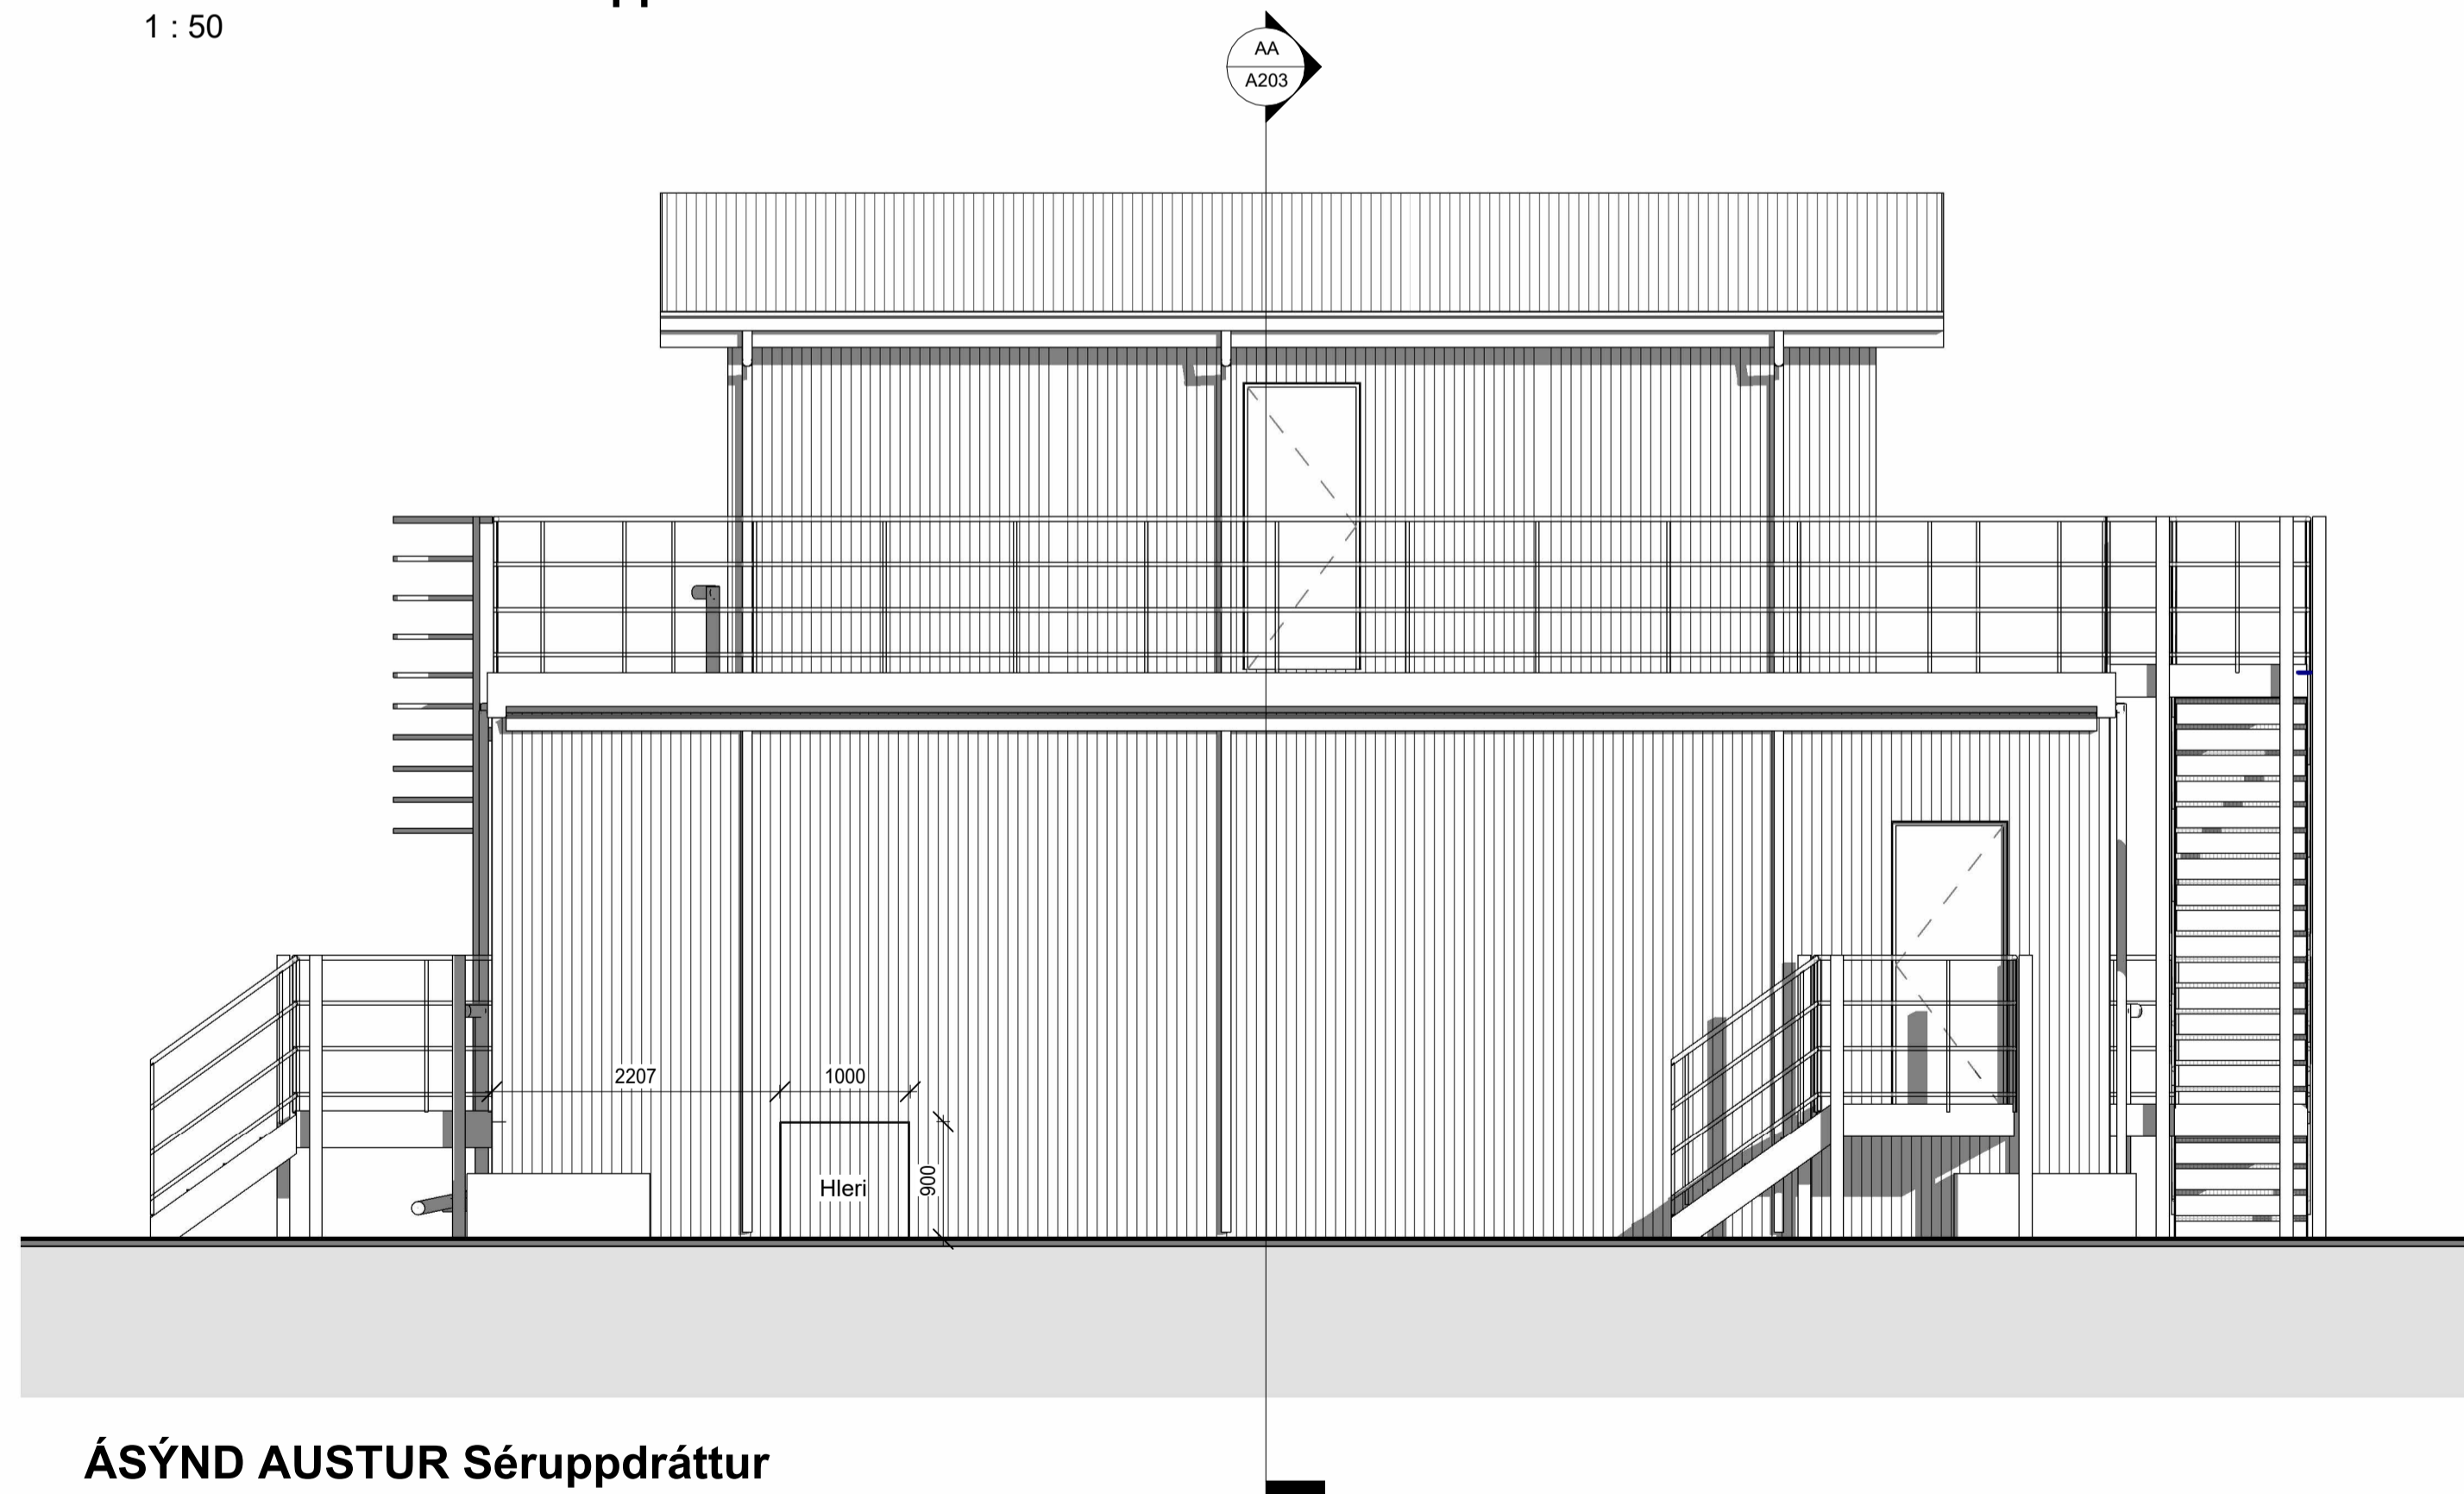

ÁSYND AUSTUR Séruppráttur
 1 : 50

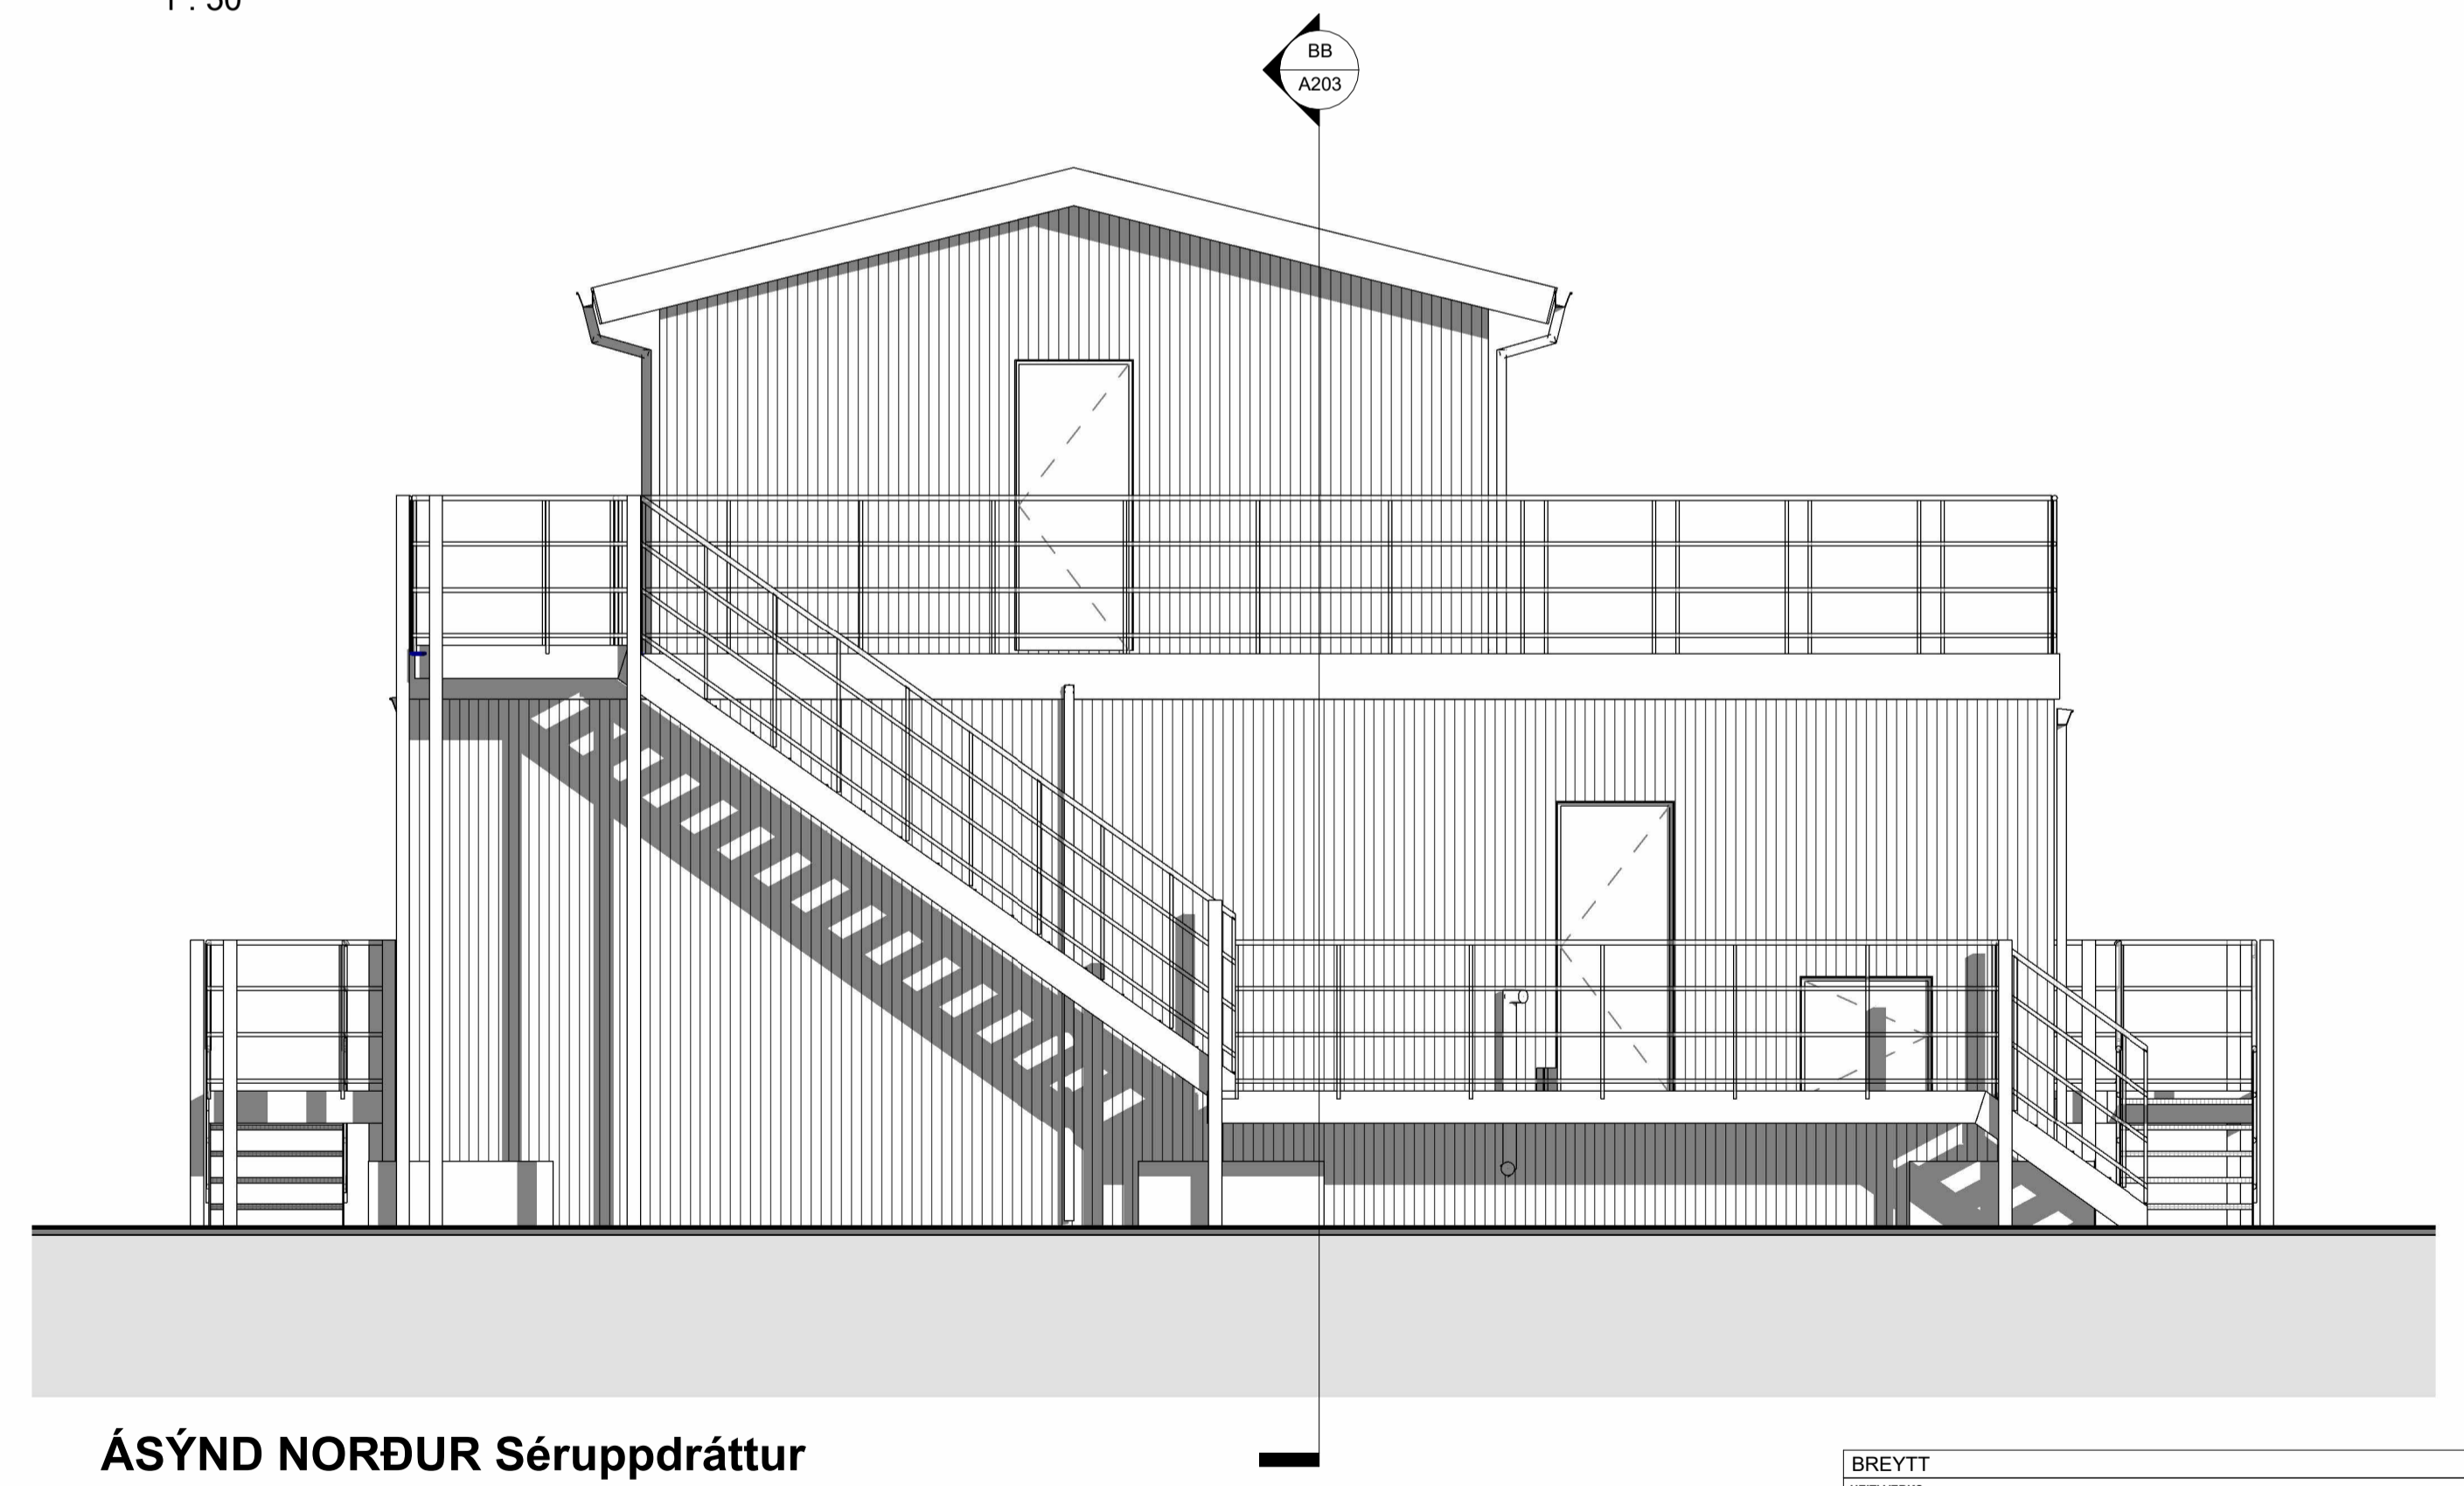


ÁSYND NORÐUR Séruppráttur
 1 : 50

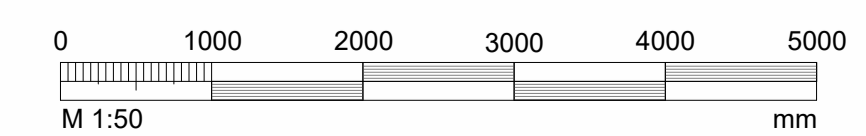


BREYTT			
HEITI VERKS:			
ELJA ÆFINGARHÚS			
SKÚTAHRAUN 6, HFJ			
HEITI TÆPNINGAR:			
3 SÉRUPPRÁTTUR			
ÁSYNDIR			
DAGS:	2024.09.09	HANNAÐ:	JL, KÁ
VERKNR.:	1934	YFRF.:	KÁ
		TEKNAÐ:	SHS
		KVARNR.:	1:50
DALVEGI 18		207 KÓPÁVOÐI	
JAKOB EMI LINDAL		SÍM: 524 8500	
ARKITEKT FÁI KT: 06987-3229		FAX: 524 8518	
KRISTJÁN AÐERSSON		ARKITEKT FÁI KT: 14099-4339	
www.alark.is		arkitektaur ehf.	
			A202




Samþykkt
Hafnarfjörður
Byggingarfulltrúi

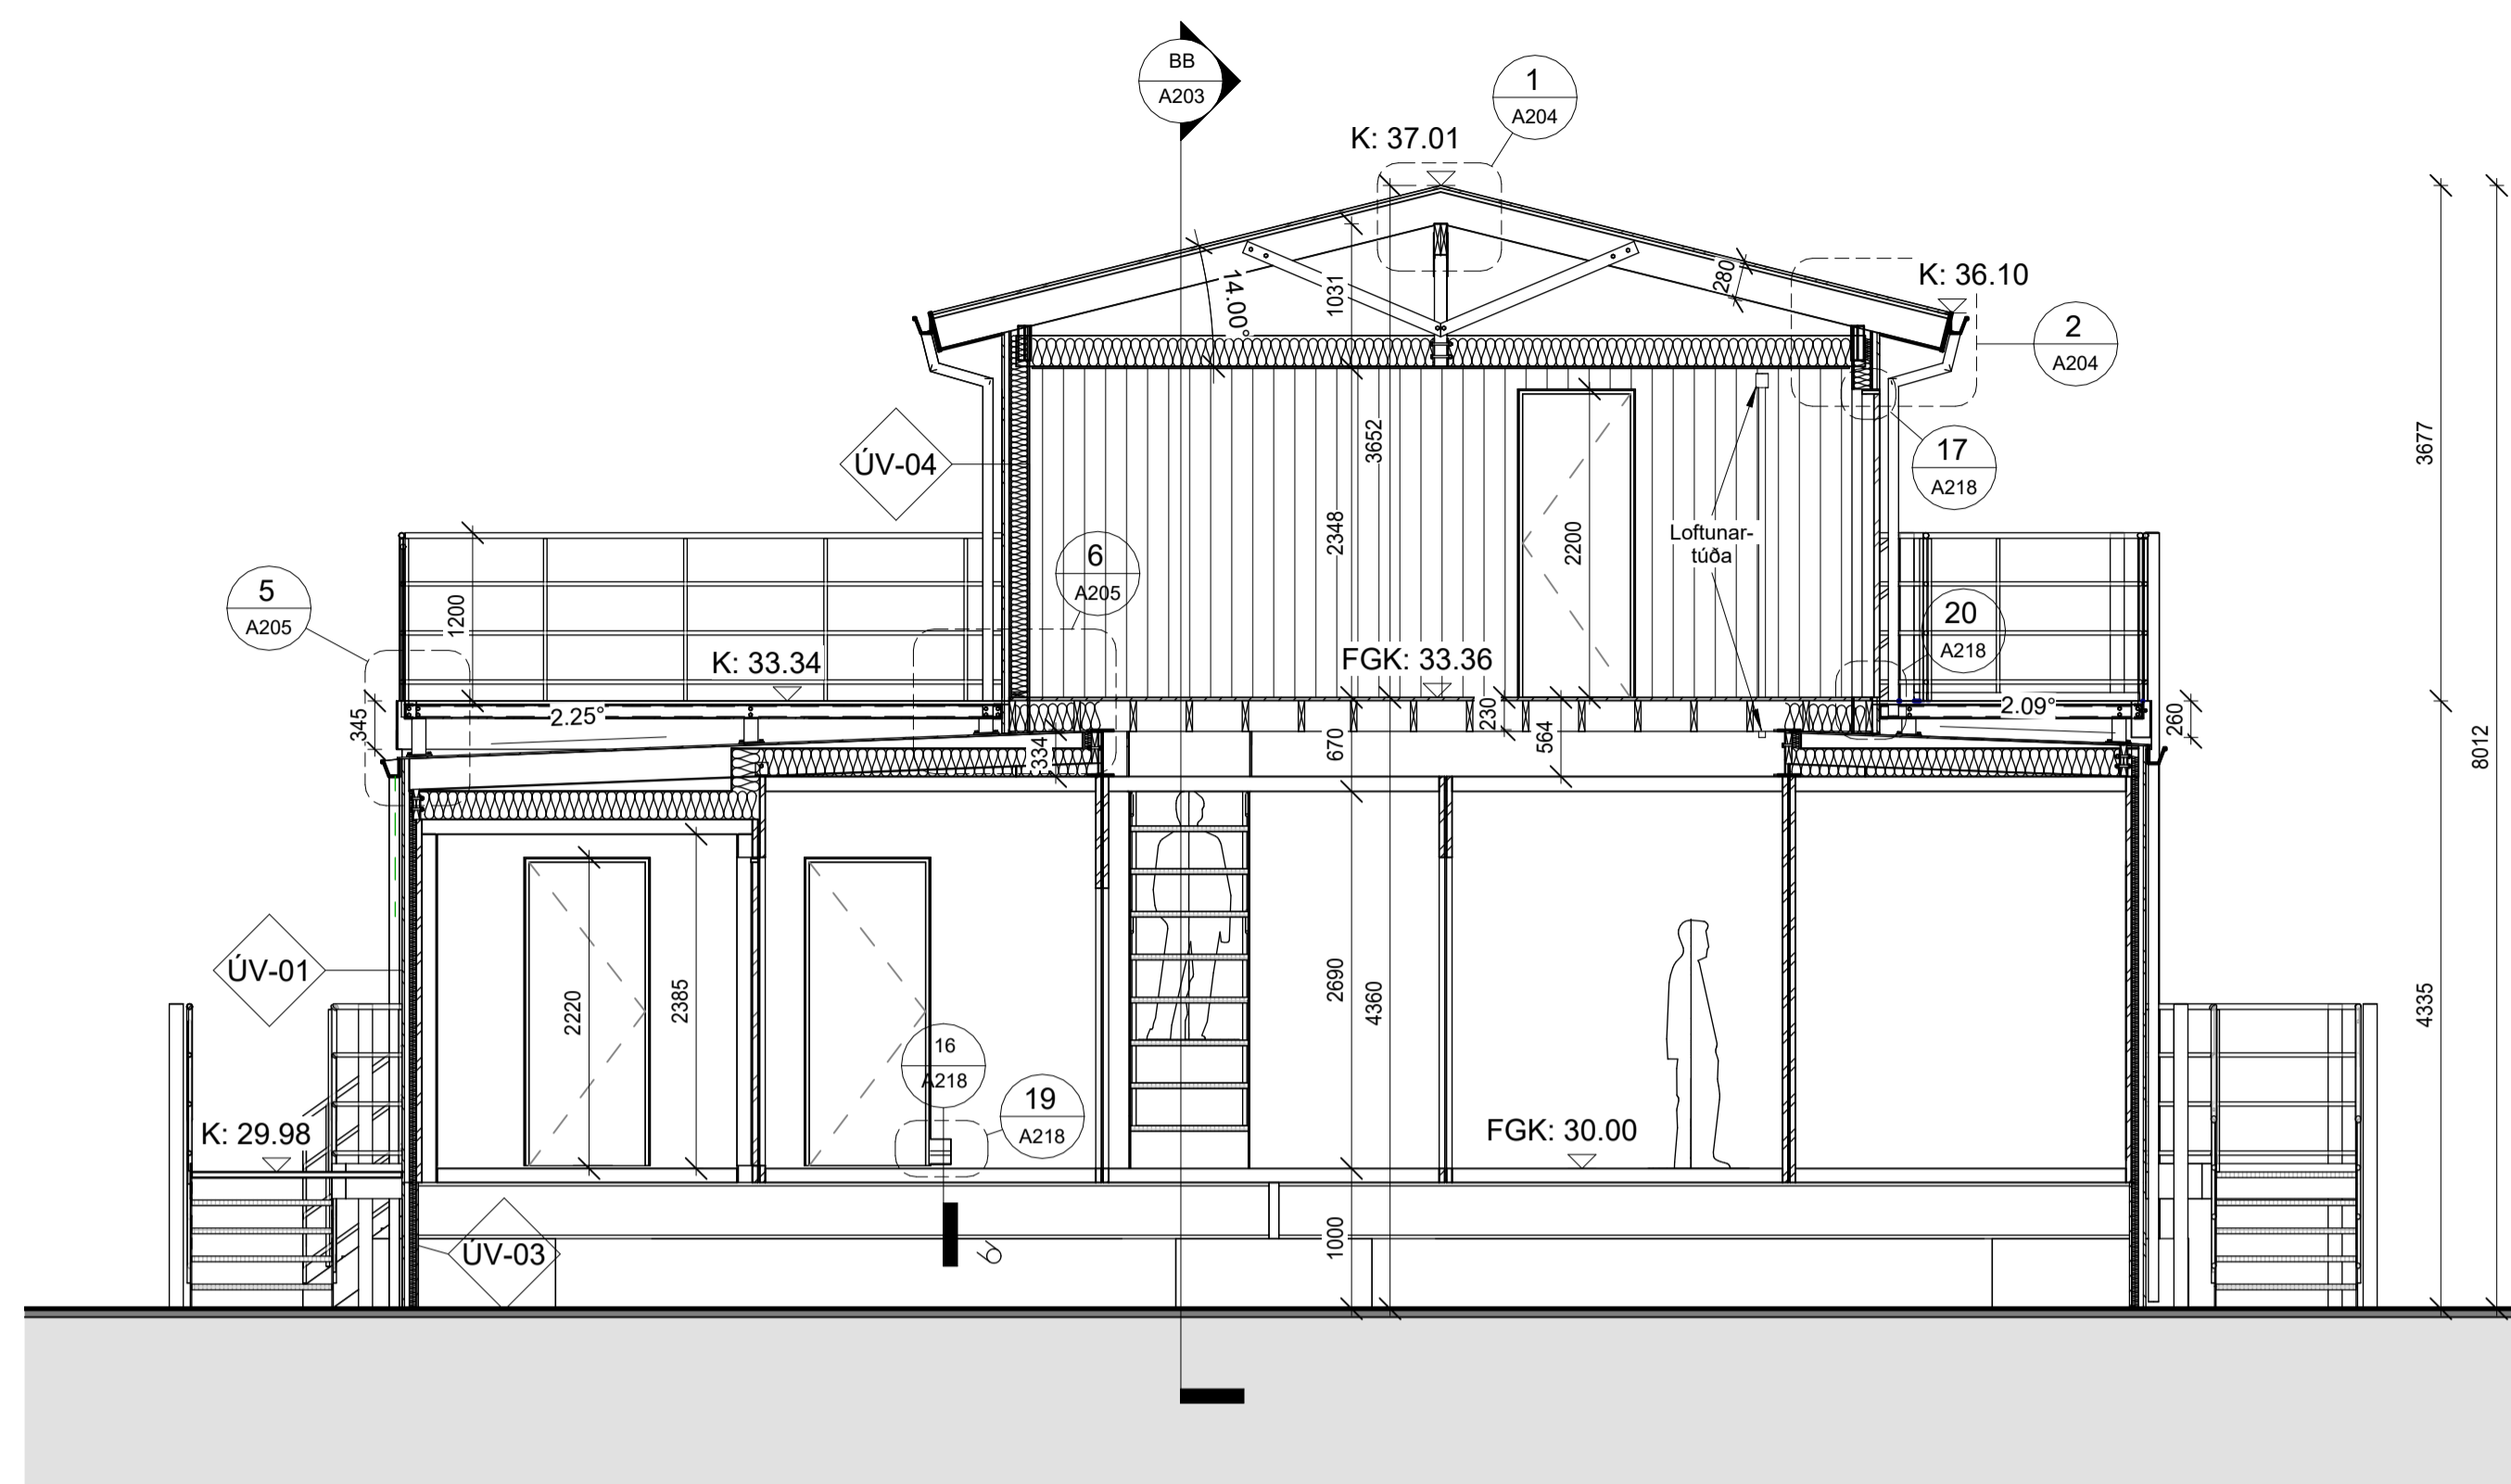

ÞVERSNIÐ AA Séruppráttur
1 : 50

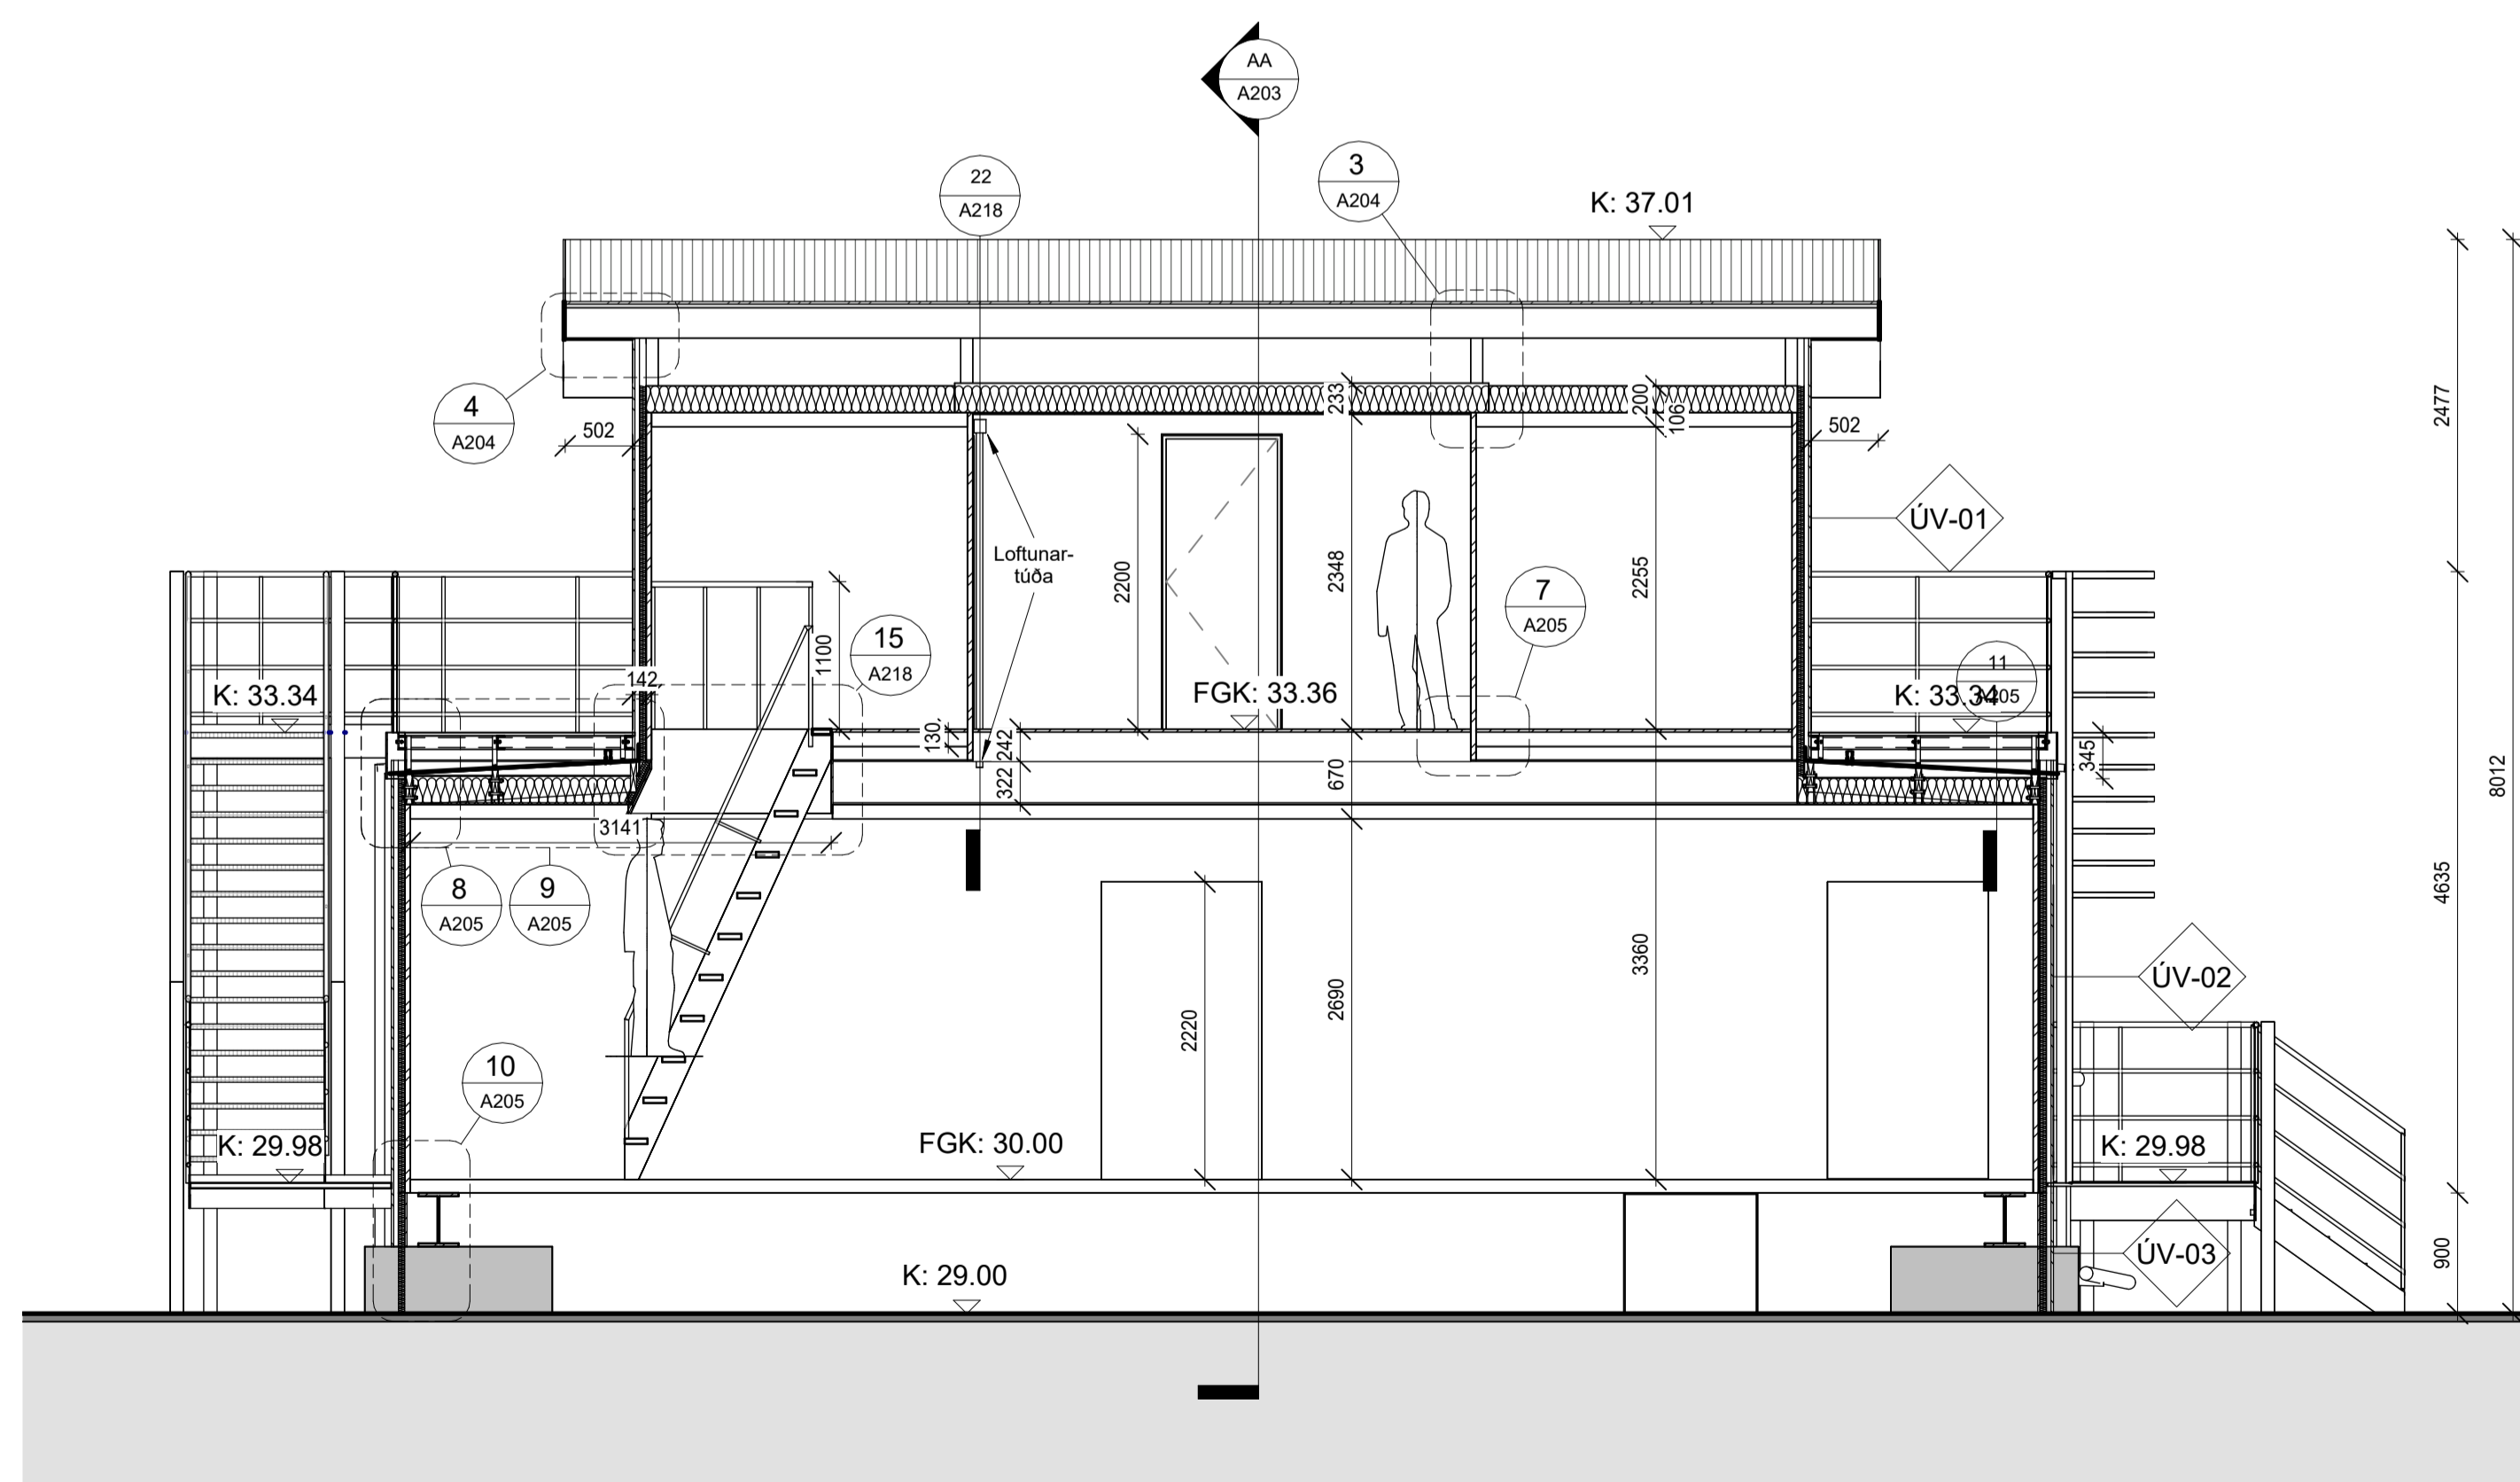



LANGSNID BB Séruppráttur
1 : 50

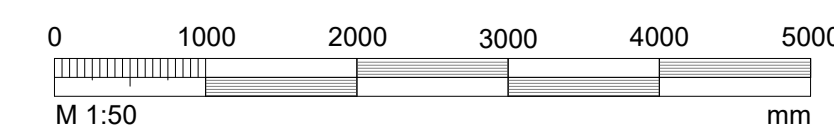

BREYTT			
HEITI VERKS:			
ELJA ÆFINGARHÚS			
SKÚTAHRAUN 6, HFJ			
HEITI TÆNINGAR:			
3 SÉRUPPRÁTTUR			
SNID			
DAGS:	2024.09.09	HANNAÐ:	JL, KÁ
VERKNR.:	1934	YFRF.:	KÁ
		TEKNAÐ:	SHS
		KVARDI:	1:50
DALVEGI 18		207 KÓPÁVOGI	
207 KÓPÁVOGI		207 KÓPÁVOGI	
SÍMI: 524 8500		SÍMI: 524 8500	
FAXI: 524 8518		FAXI: 524 8518	
HT: 011193-2409		HT: 011193-2409	
www.alark.is		www.alark.is	
JAKOB EMI LINDAL		ARKITEKT FÁI HT: 08097-3229	
KRISTJÁN AÐERSSON		ARKITEKT FÁI HT: 14099-4309	
ALARK		arkitektar ehf.	
		A203	



Samþykkt
Hafnarfjörður
Byggingarfulltrúi

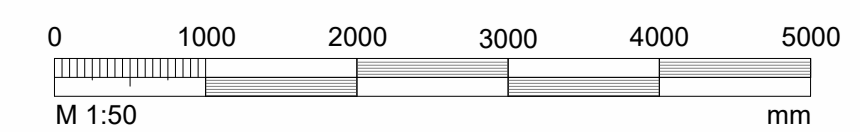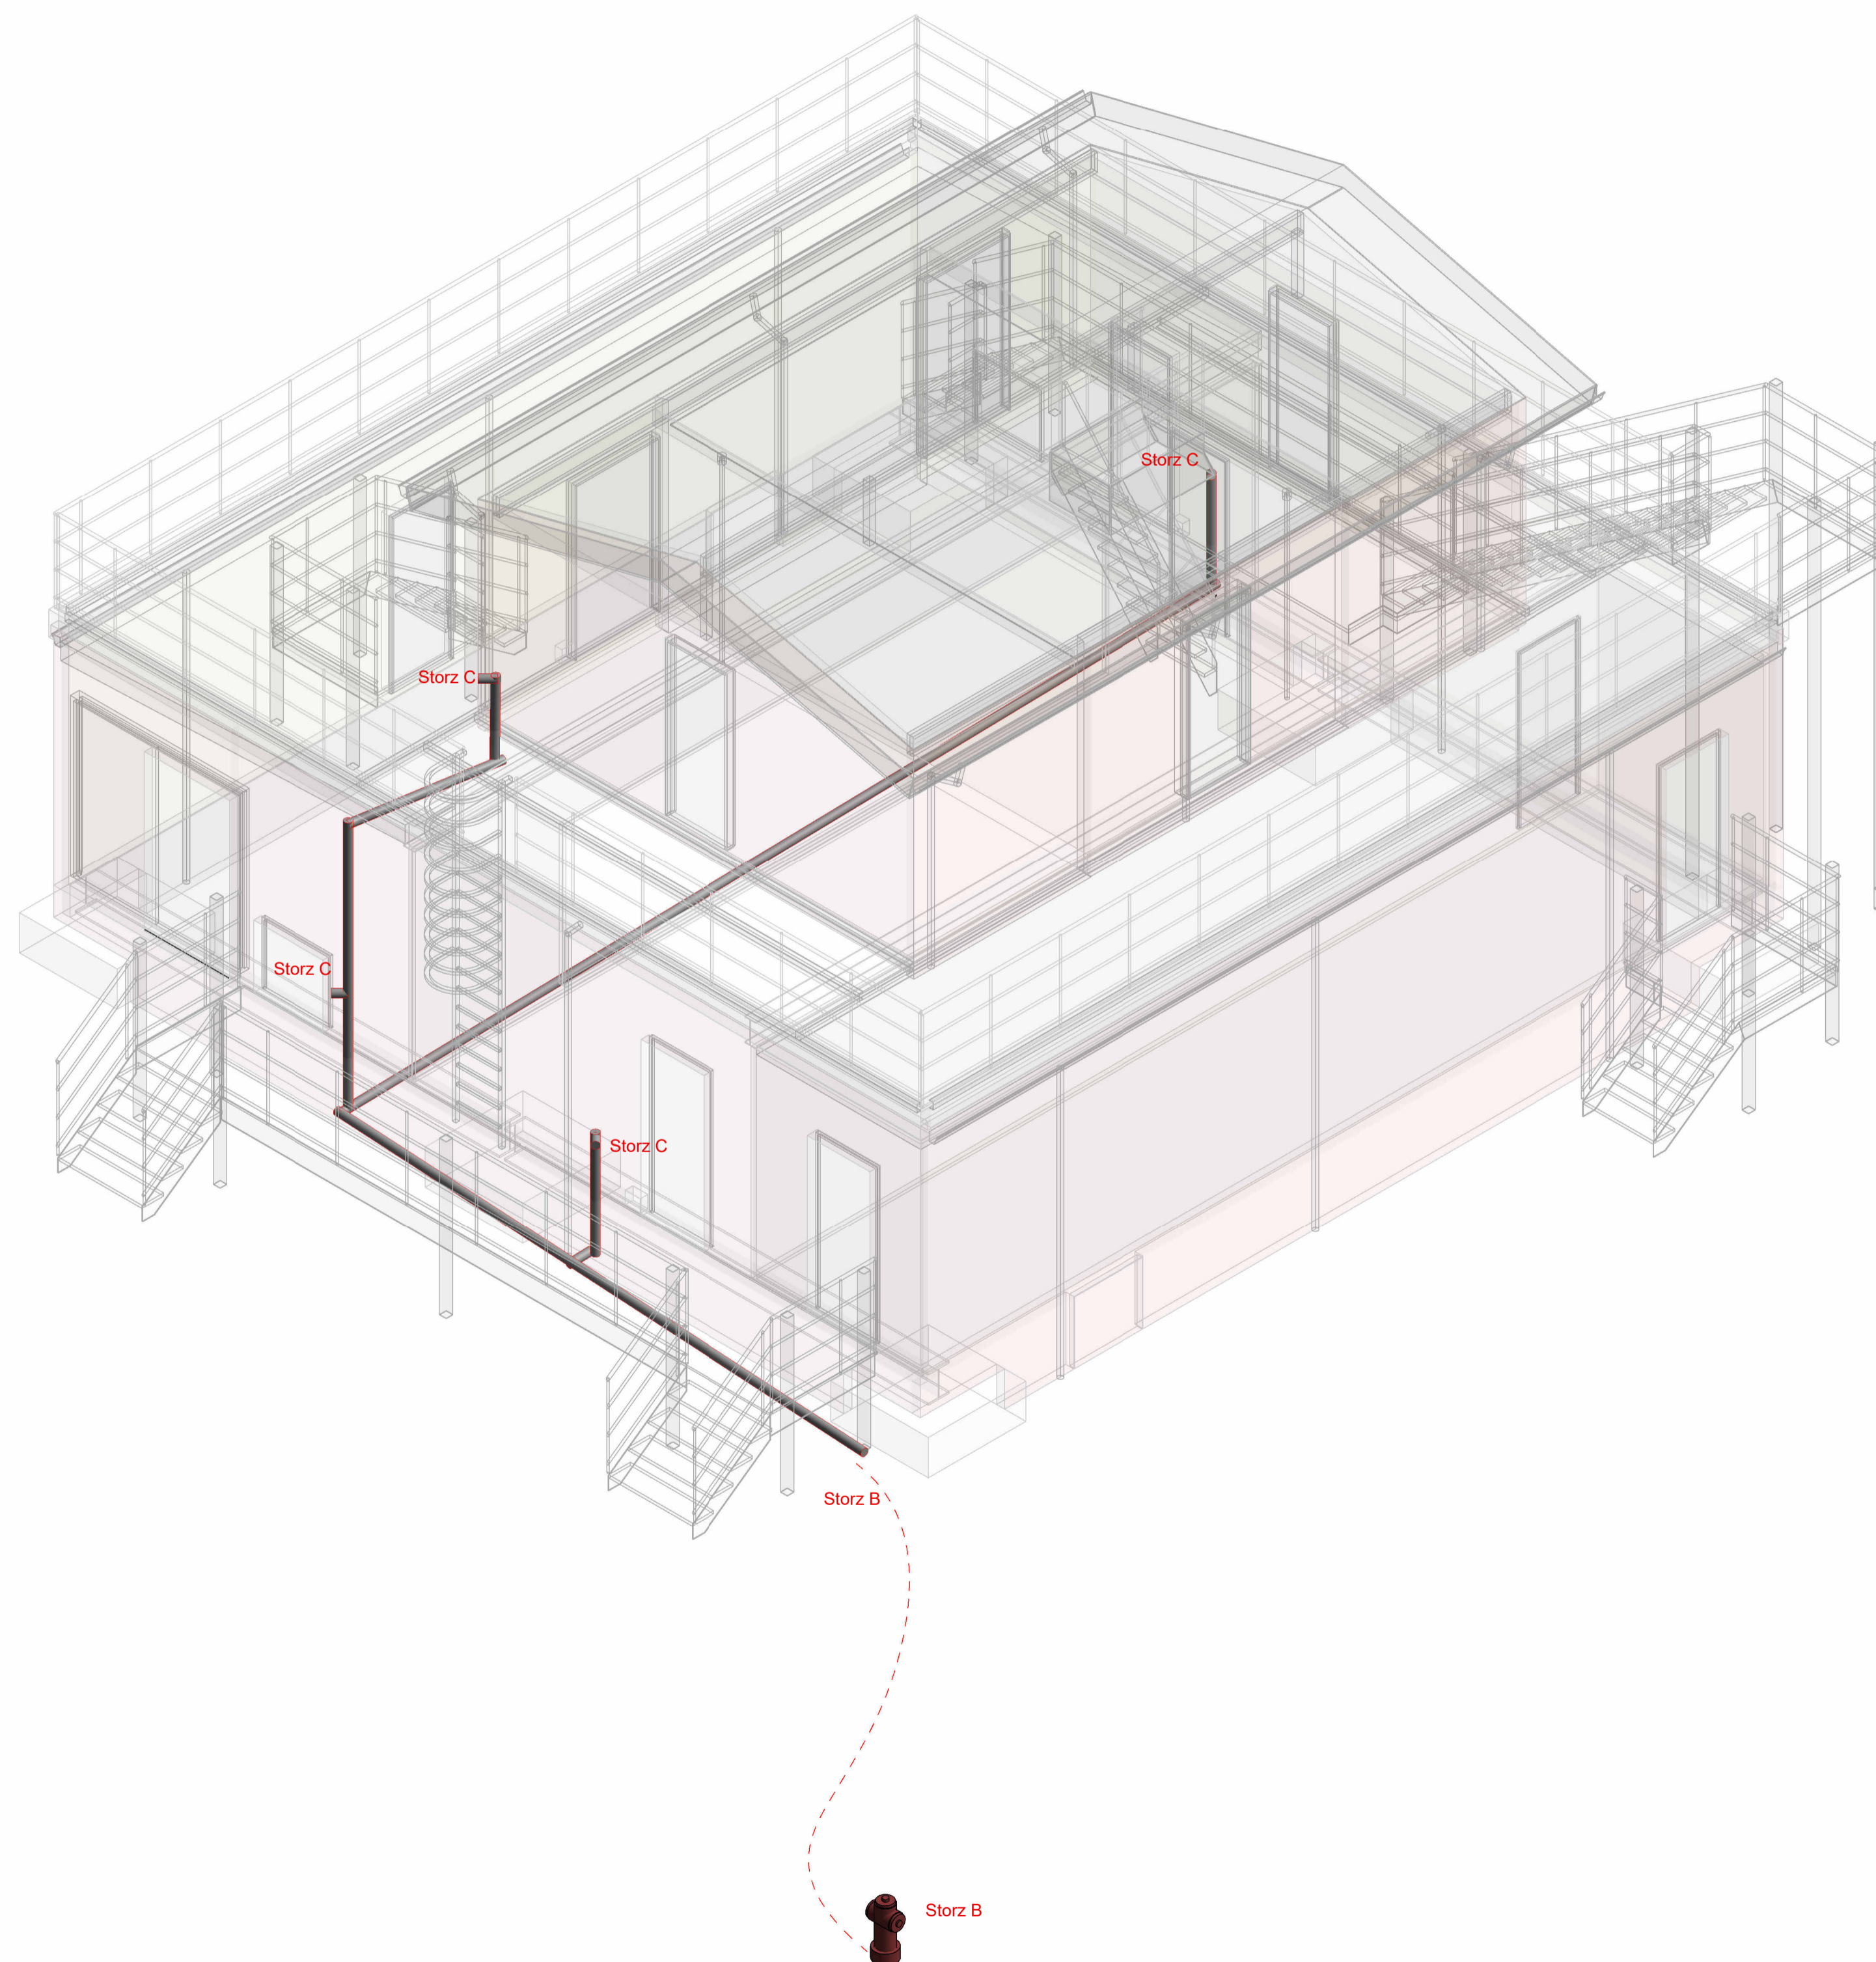

BREYTT			
HEITI VERKS:			
ELJA ÆFINGARHÚS			
SKÚTAHRAUN 6, HFJ			
HEITI TÆKNIINGAR:			
3 SÉRUPPDRÁTTUR			
Stiglögn			
DAGI:	2024.09.09	HANNAÐ:	JL, KÁ
VERKNI:	1934	YFRF:	KÁ
		TEKNAÐ:	SHS
		KVARDI:	1:50
ALARK		DALVEGI 18	
JAKOB EMIIL LINDAL ARKITEKT FÁI KT. 06987-3229		201 KÓPAVOGI	
KRISTJÁN AÐERSSON ARKITEKT FÁI KT. 14998-4399		SÍMI: 524 8900	
arkitektar ehf.		FAXI: 524 8118	
		KT. 061193-3409	
		www.alark.is	
			A217