



**Grunnmynd 1.hæð (mhl 04)**  
1 : 100

ÚTGÁFA	DAGS	BREYTING	YFIRFARIÐ
ASK arkitektar ehf. Geirsgötu 9 101 Reykjavík Sími 515 0300 www.ask.is			
			
ÁRITUN HÖNNUÐAR ADALUPPDRATTA			
Gunnar Örn Sigurðsson		Arkitekt F.A.I.	Kt:130666-3379 gunnar@ask.is
<b>VERKEFNI</b> <b>Stekkjærberg 9</b> <b>Hafnarfirði</b>			
<b>TEGUND TEIKNINGAR</b> <b>04-ADALTEIKNINGAR</b> <b>HEITI TEIKNINGAR</b> Grunnmyndir 1h (mhl 04)			<b>MKV. Í A2</b> <b>1 : 100</b> <b>HANNAÐ</b> GÖS <b>TEIKNAD</b> SLS/GÖS <b>YFIRF.</b> SS <b>DAGS.</b> 18.08.2021
VERK NR.	AÚDKENNI - NÚMÉR TEIKNINGAR		ÚTGÁFA
1411	04-10-02		

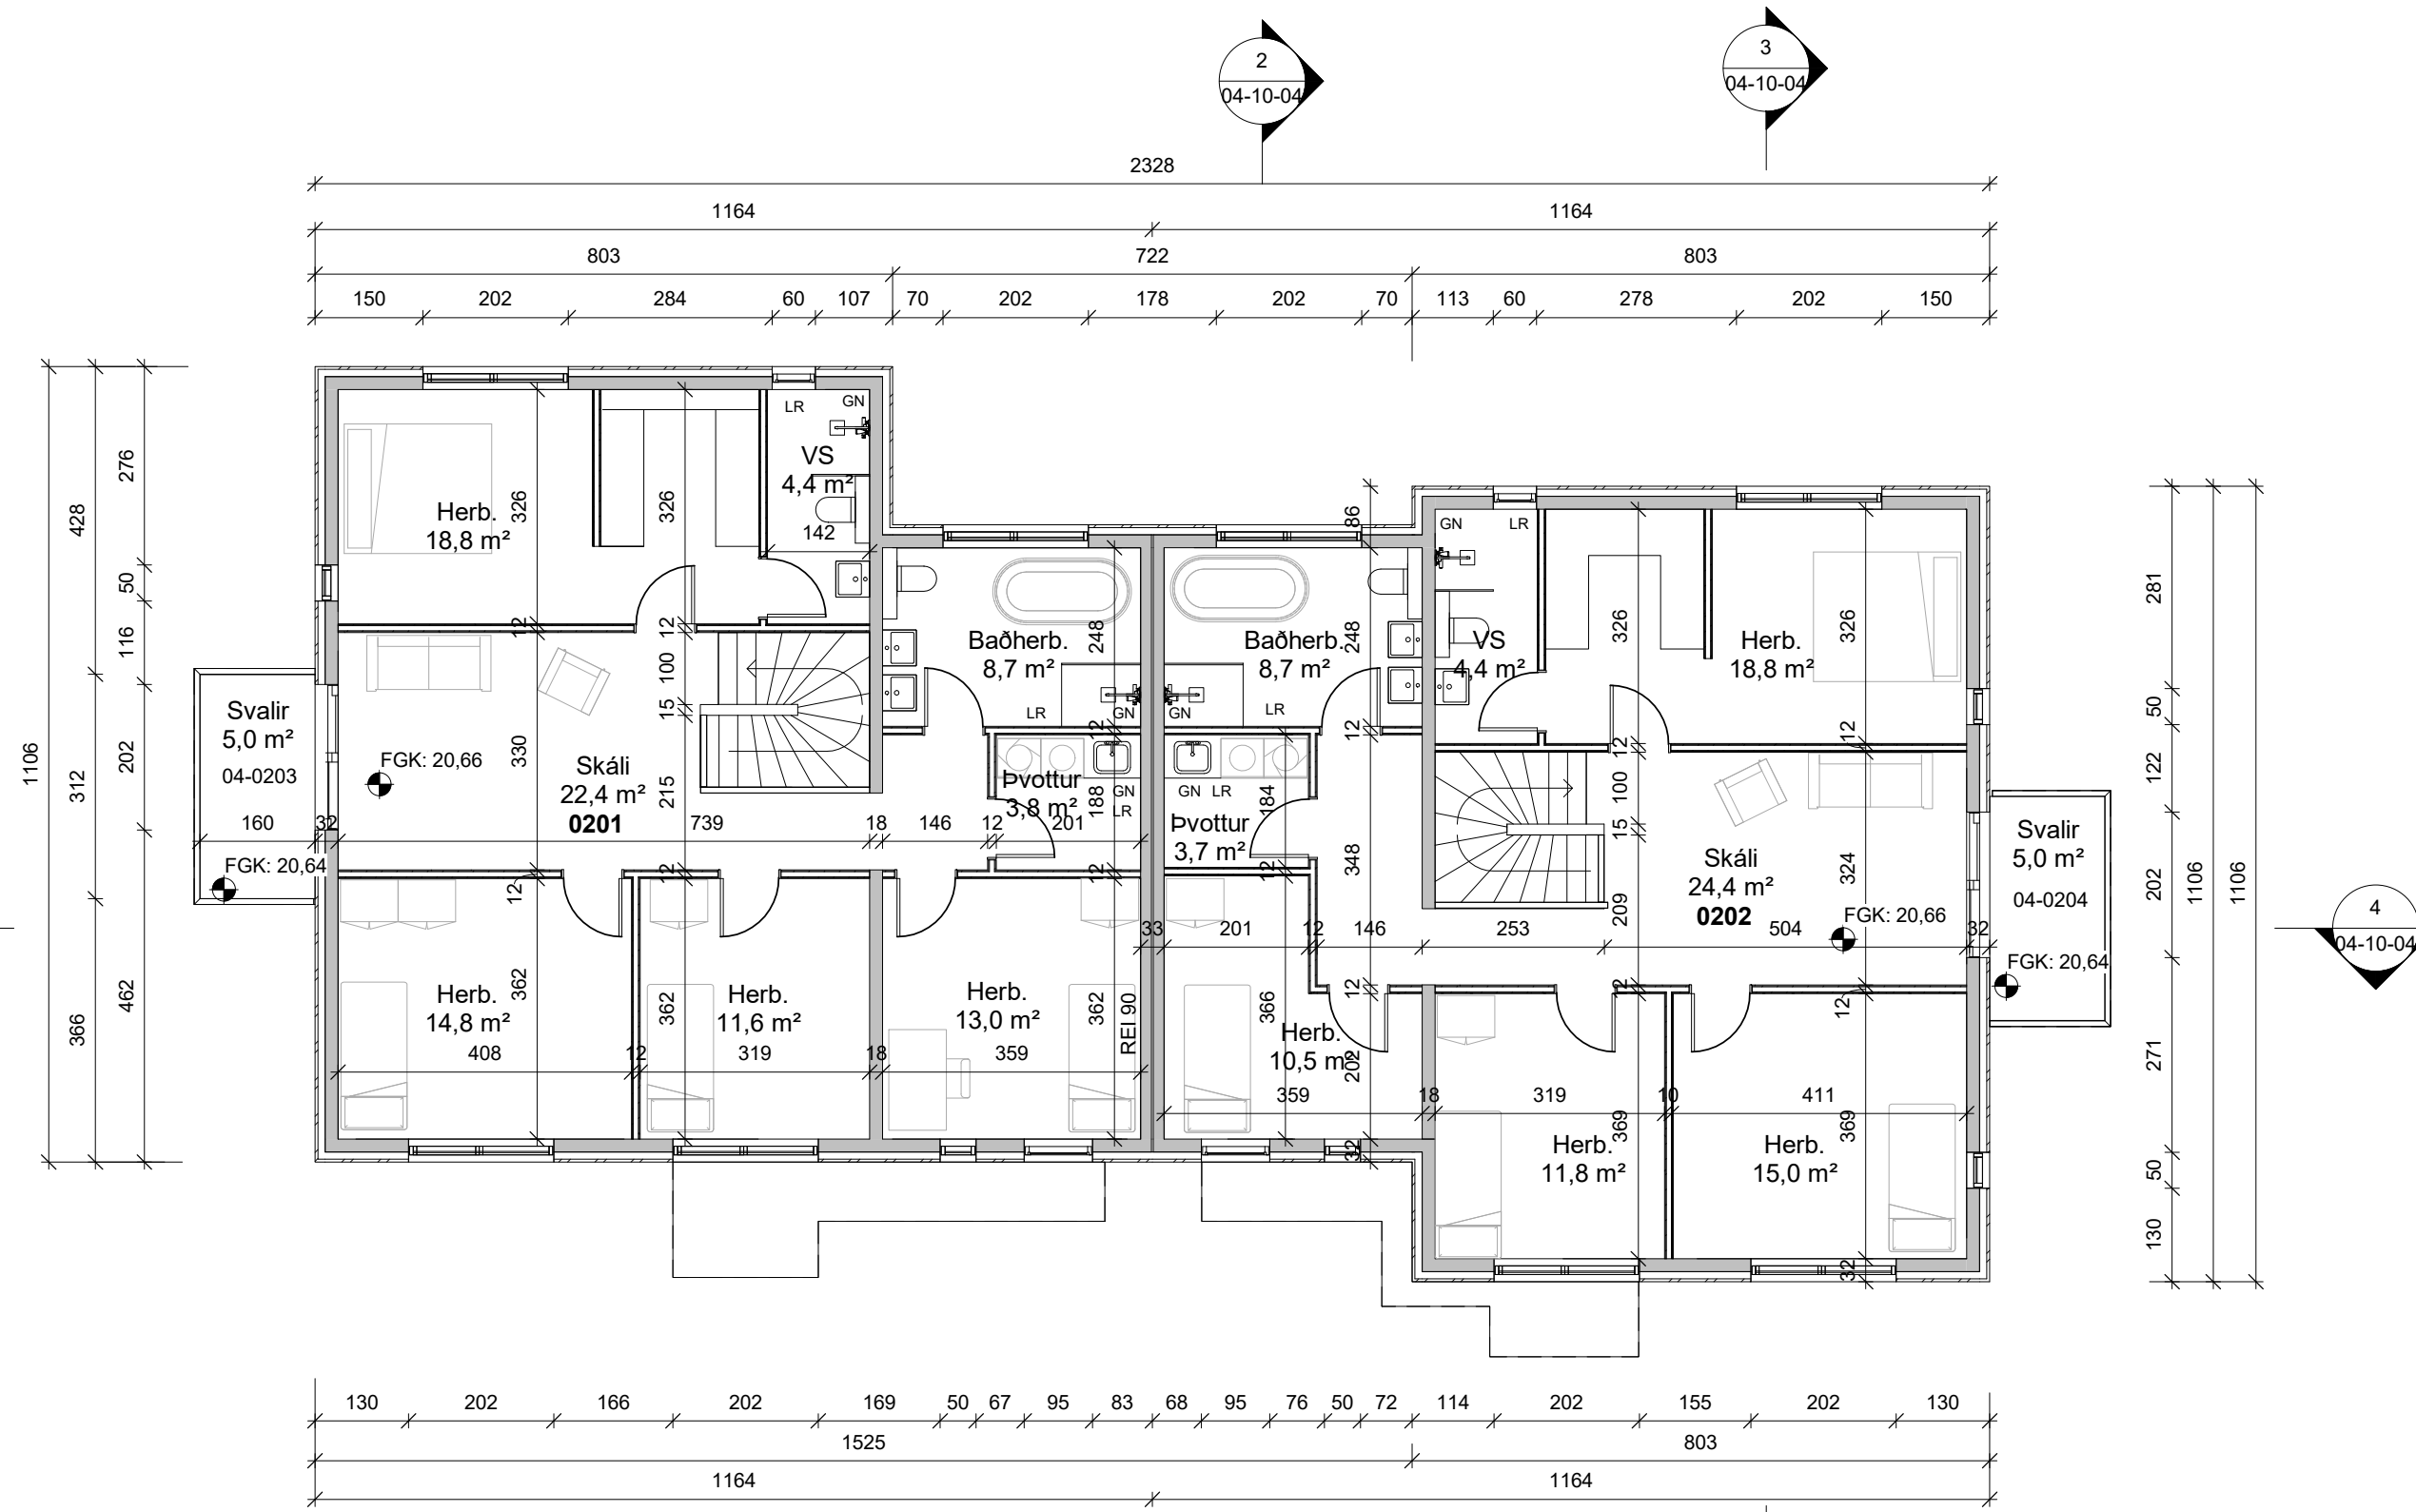

**Grunnmynd 2.hæð (mhl 04)**  
1 : 100

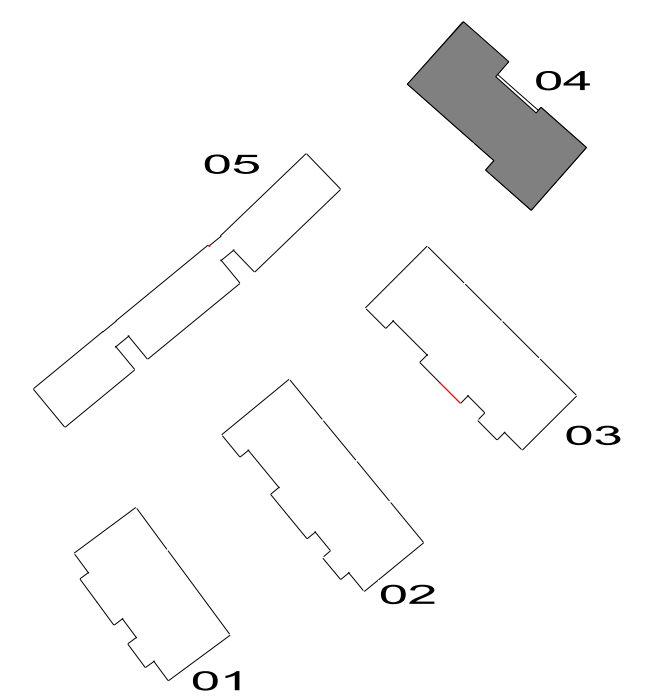

ÚTGÁFA	DAGS	BREYTING	YFIRFARID
--------	------	----------	-----------

ASK arkitektar ehf.  
Geirsgötu 9 101 Reykjavík  
Sími 515 0300 www.ask.is




ÁRITUN HÖNNUNAR ADALUPPDRATTA


Gunnar Örn Sigurðsson Arkitekt F.A.I. Kt:130666-3379  
gunnar@ask.is

VERKEFNI		MKV. Í A2
<b>Stekkjarberg 9</b>		1 : 100
<b>Hafnarfirði</b>		HANNAÐ
TEGUND TEIKNINGAR		GÖS
04-ADALTEIKNINGAR		TEIKNAD
HEITI TEIKNINGAR		SLS/GÖS
Grunnmynd 2h (mhl 04)		YFIRF.
		SS
		DAGS.
		18.08.2021



VERK NR.	AUDKENNI - NÚMER TEIKNINGAR	ÚTGÁFA
1411	04-10-03	ÚTGÁFA

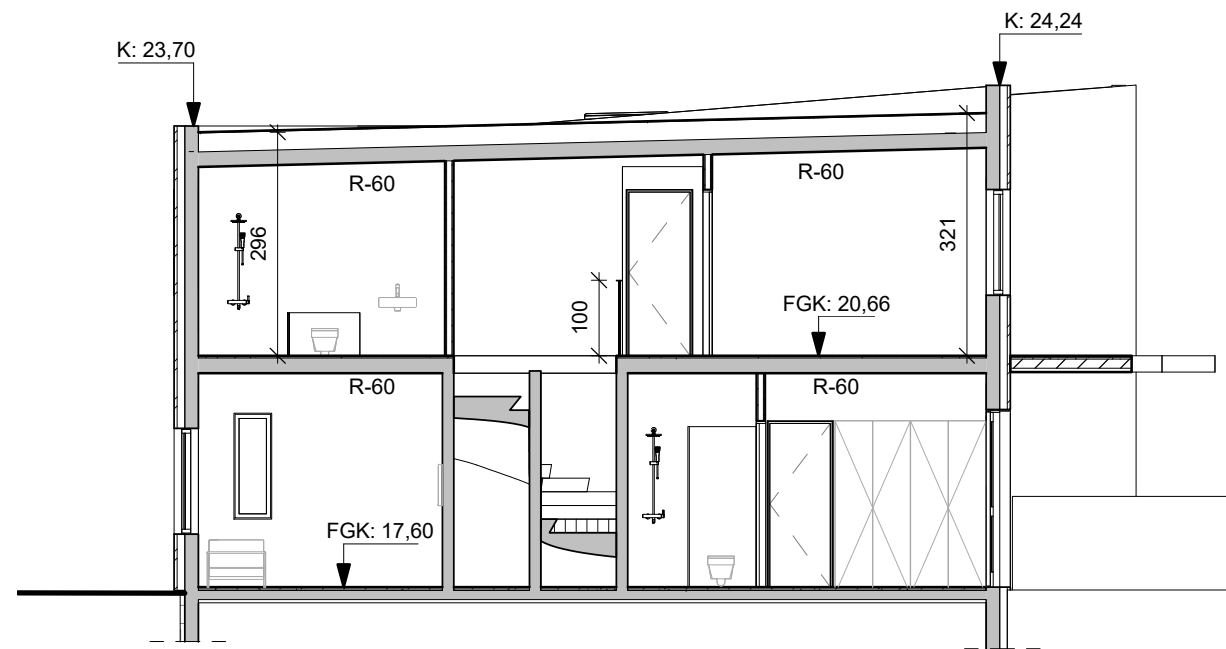


**Snið 1 (mhl 04)**  
1 : 100

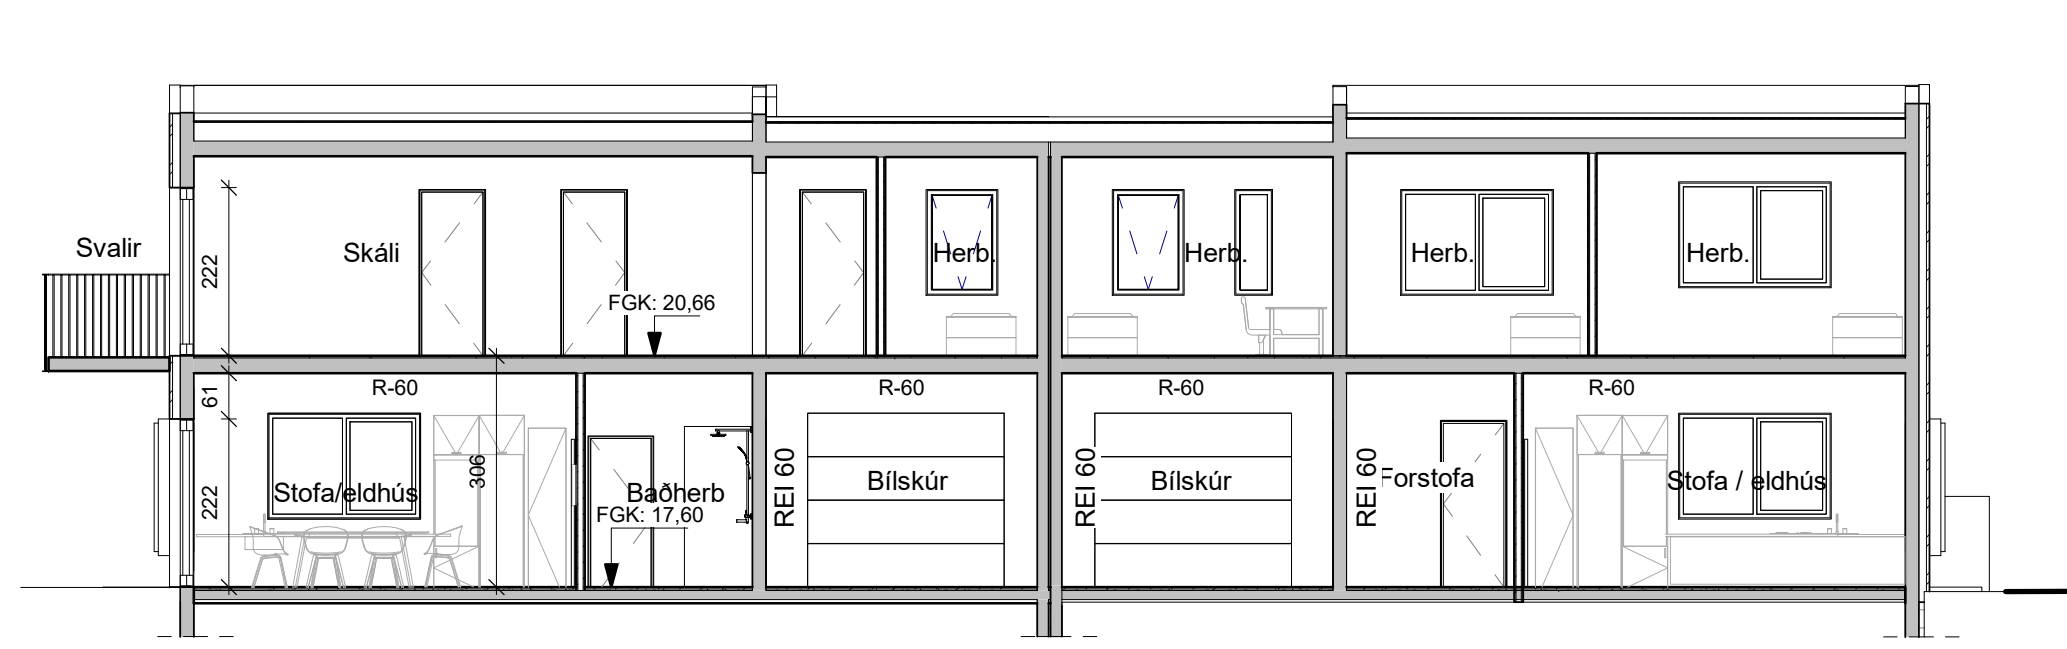

**Snið 4 (mhl 04)**  
1 : 100

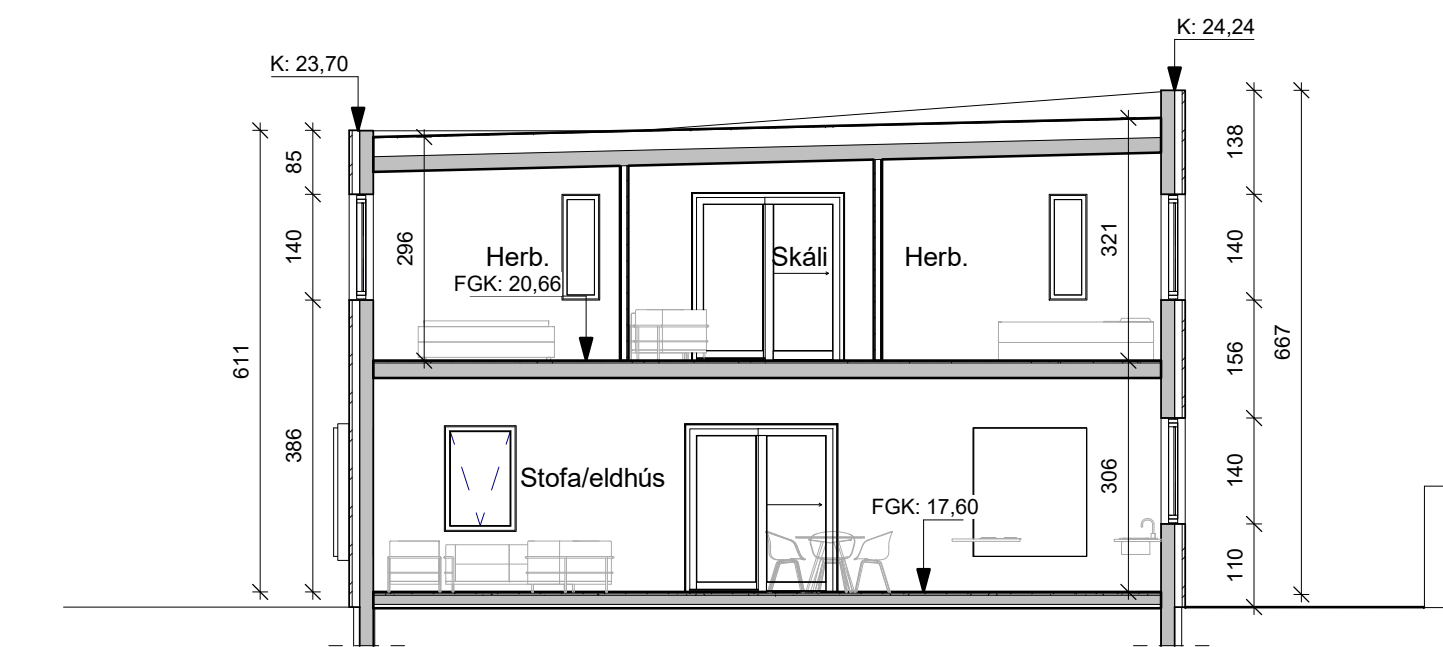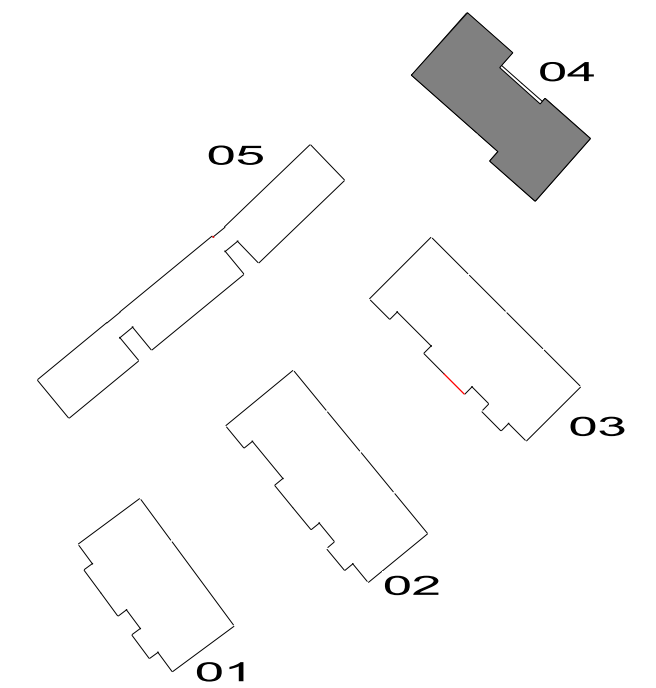

**Snið 3 (mhl 04)**  
1 : 100

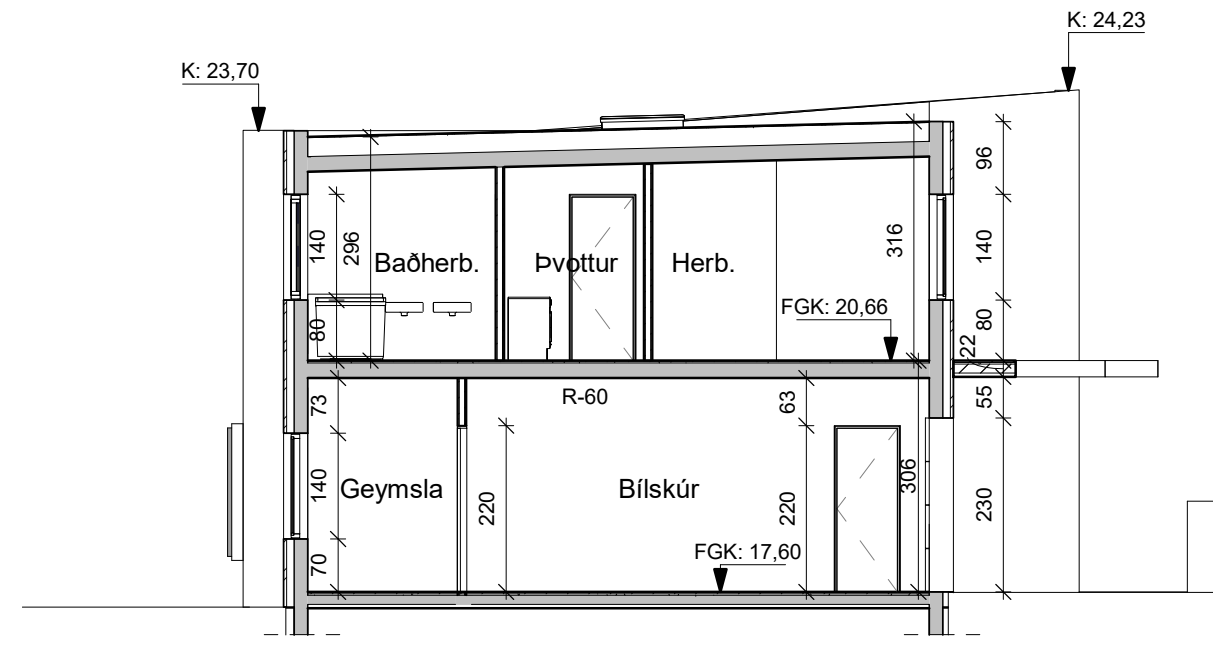

**Snið 2 (mhl 04)**  
1 : 100

ÚTGÁFA	DAGS	BREYTING	YFIRFARIÐ
--------	------	----------	-----------

ASK arkitektar ehf.  
Geirsgötu 9 101 Reykjavík  
Sími 515 0300 www.ask.is




**ASK**  
ARKITEKTAR


ÁRITUN HÖNNUÐAR AÐALUPPDRÁTTA

Gunnar Örn Sigurðsson      Arkitekt F.A.Í.      Kt:130666-3379  
gunnar@ask.is


VERKEFNI		MKV. Í A2	
<b>Stekkjærberg 9</b>		1 : 100	
<b>Hafnarfirði</b>		HAMNAÐ	
TEGUND TEIKNINGAR		GÖS	
<b>04-ADALTEIKNINGAR</b>		TEIKNAD	
HEITI TEIKNINGAR		SLS/GÖS	
Snið (mhl 04)		YFIRF.	
		SS	
		DAGS	
		18.08.2021	
VERK NR.	AUÐKENNI - NÚMÉR TEIKNINGAR	ÚTGÁFA	
1411	04-10-04		

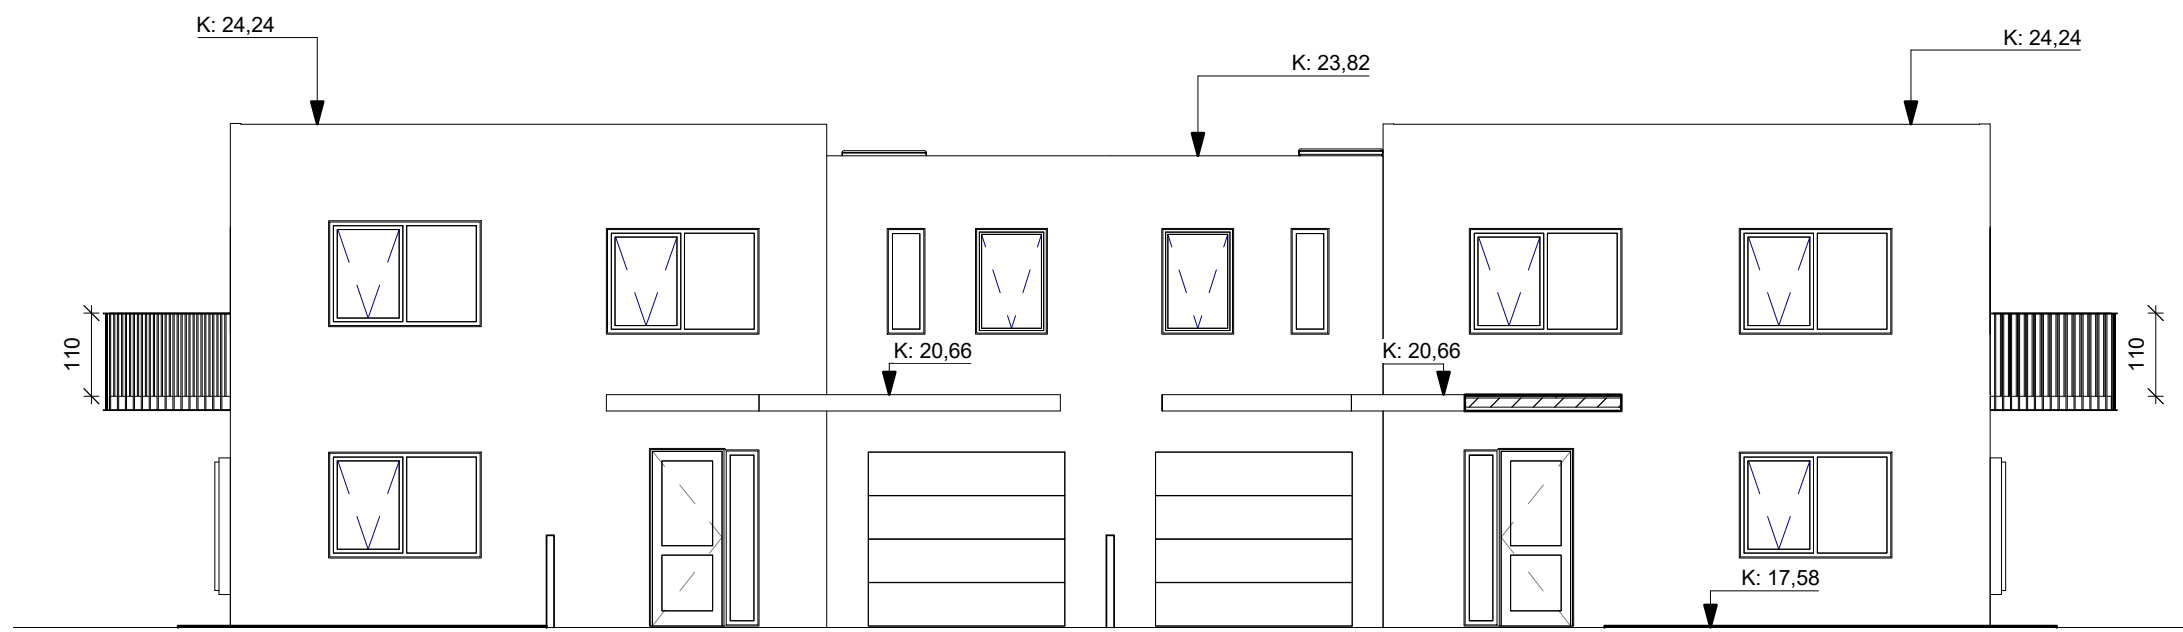


Útlit suður (mhl 04)  
1 : 100

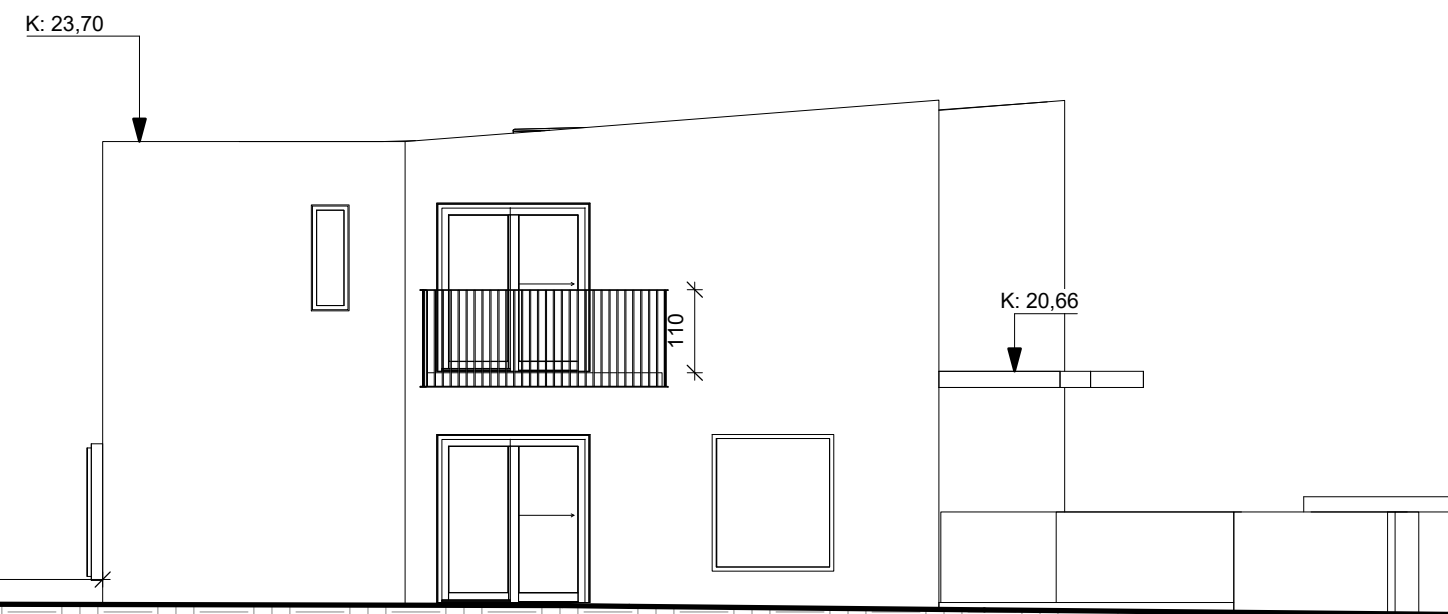


Útlit vestur (mhl 04)  
1 : 100

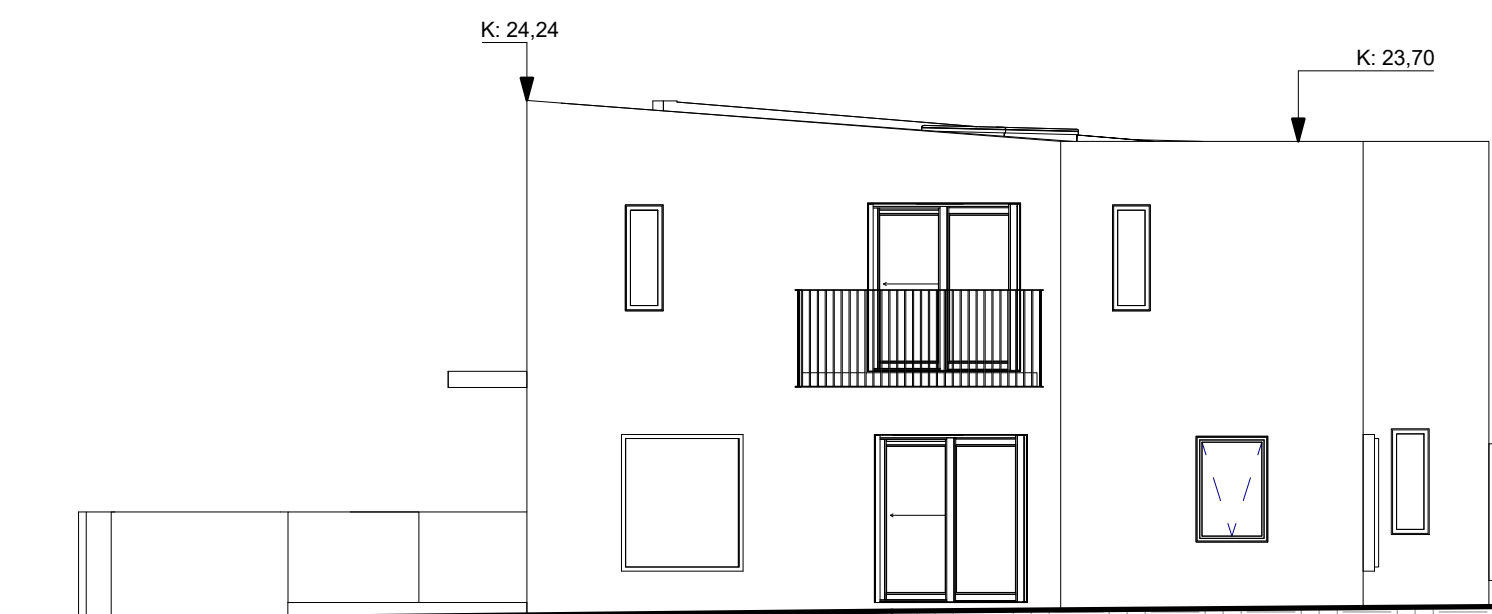

Útlit austur (mhl 04)  
1 : 100

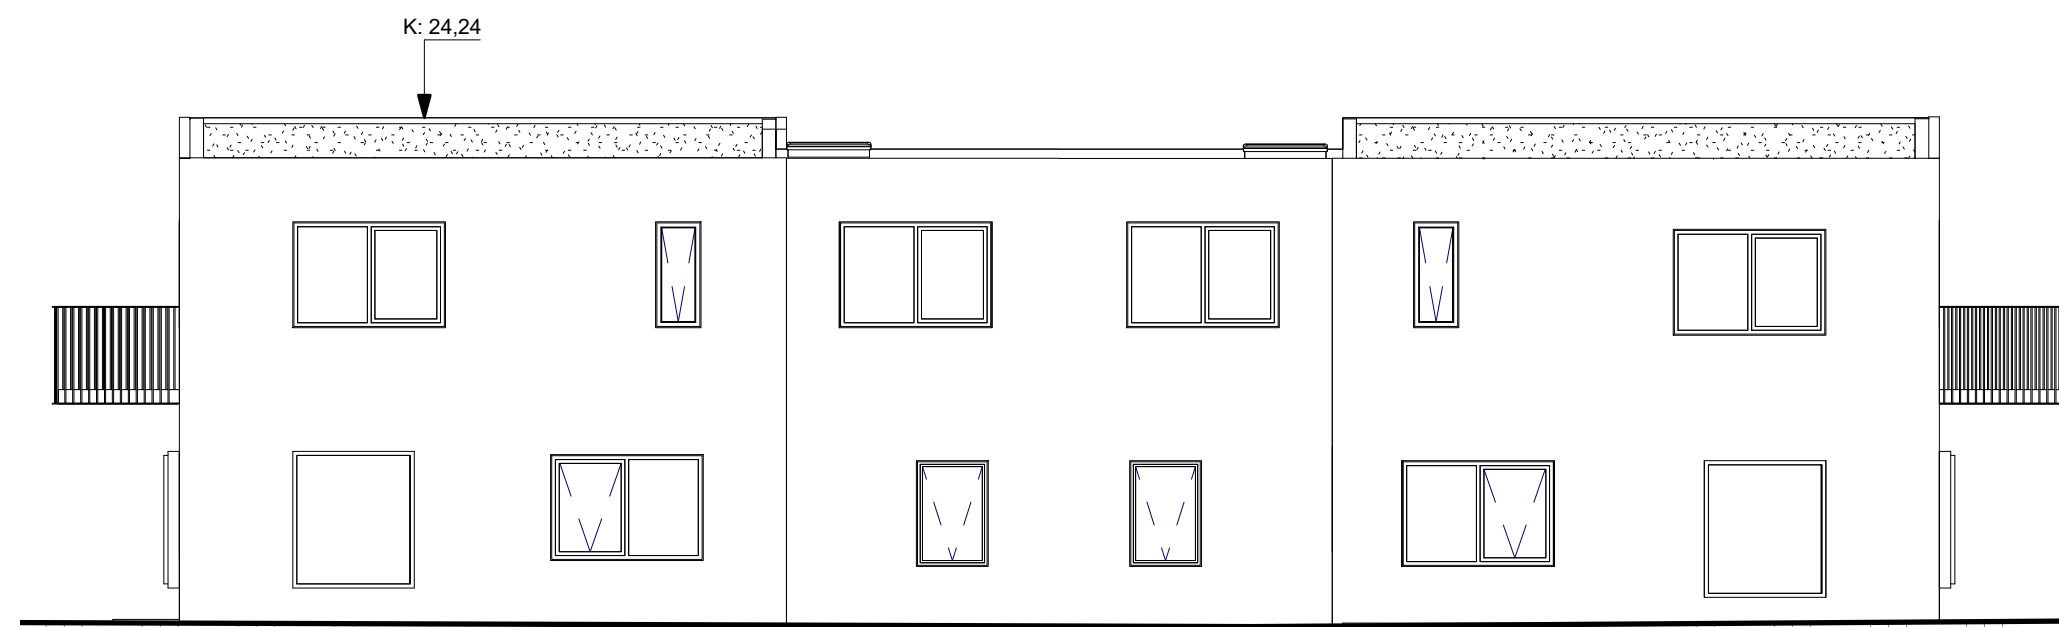

Útlit norður (mhl 04)  
1 : 100

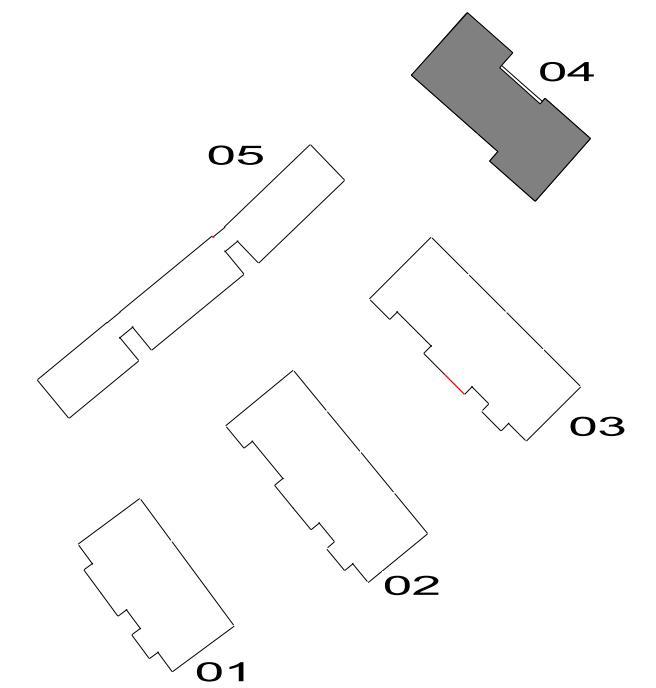

ÚTGÁFA	DAGS	BREYTING	YFIRFARIÐ
--------	------	----------	-----------

ASK arkitektar ehf.  
Geirsgötu 9 101 Reykjavík  
Sími 515 0300 www.ask.is



**ASK**  
ARKITEKTAR

ÁRITUN HÖNNUÐAR ADALUPPDRA'TTA

Gunnar Örn Sigurðsson Arkitekt F.A.I. Kt:130666-3379  
gunnar@ask.is

VERKEFNI  
Stekkjarberg 9

Hafnarfirði

TEGUND TEIKNINGAR  
04-ADALTEIKNINGAR

HEITI TEIKNINGAR  
Útlit (mhl 04)

MKV. I A2  
1 : 100  
HANNAÐ  
GÖS  
TEIKNAD  
SLS -GÖS  
YFIRF.  
SS  
DAGS  
18.08.2021

VERK NR. 1411 AUKENNI - NÚMER TEIKNINGAR 04-10-05 ÚTGÁFA