




deili lóðrétt útveggur

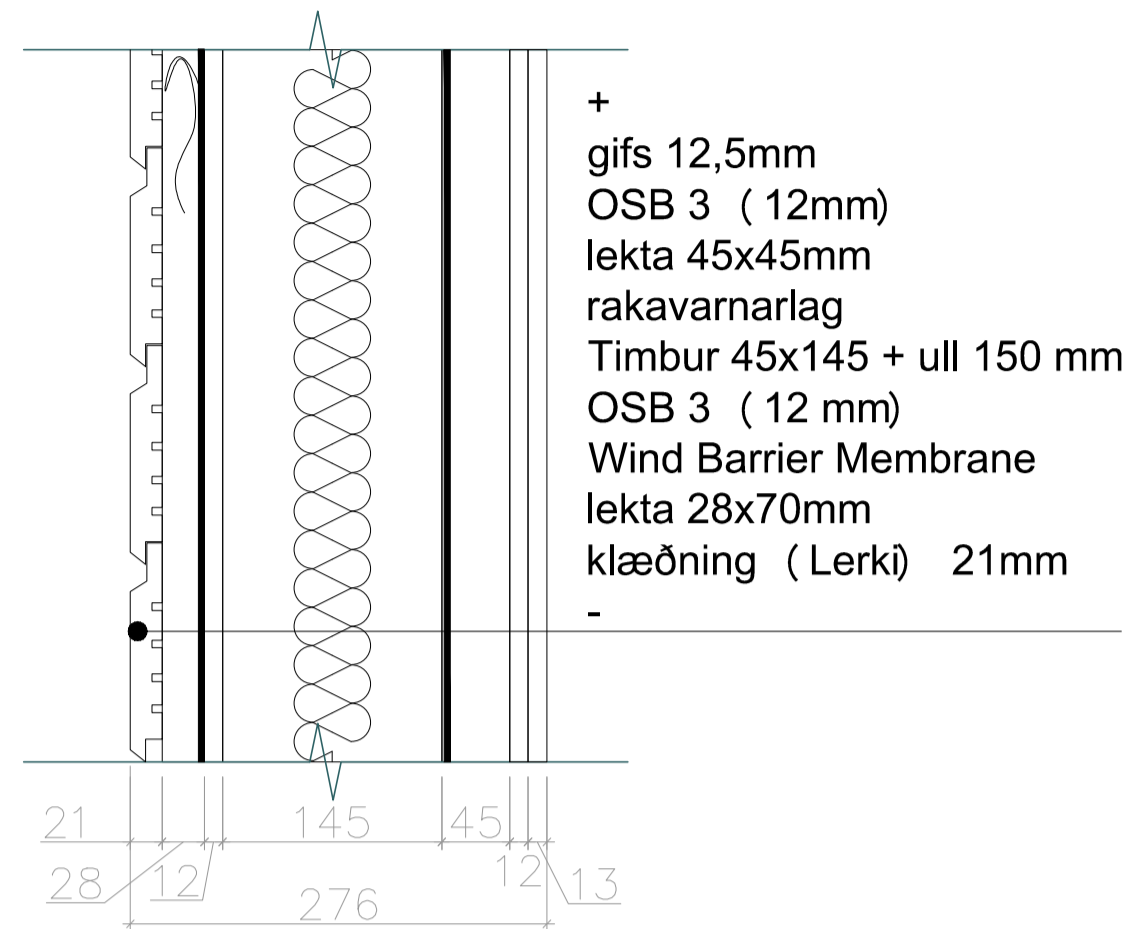


deili innveggur burðarveggur

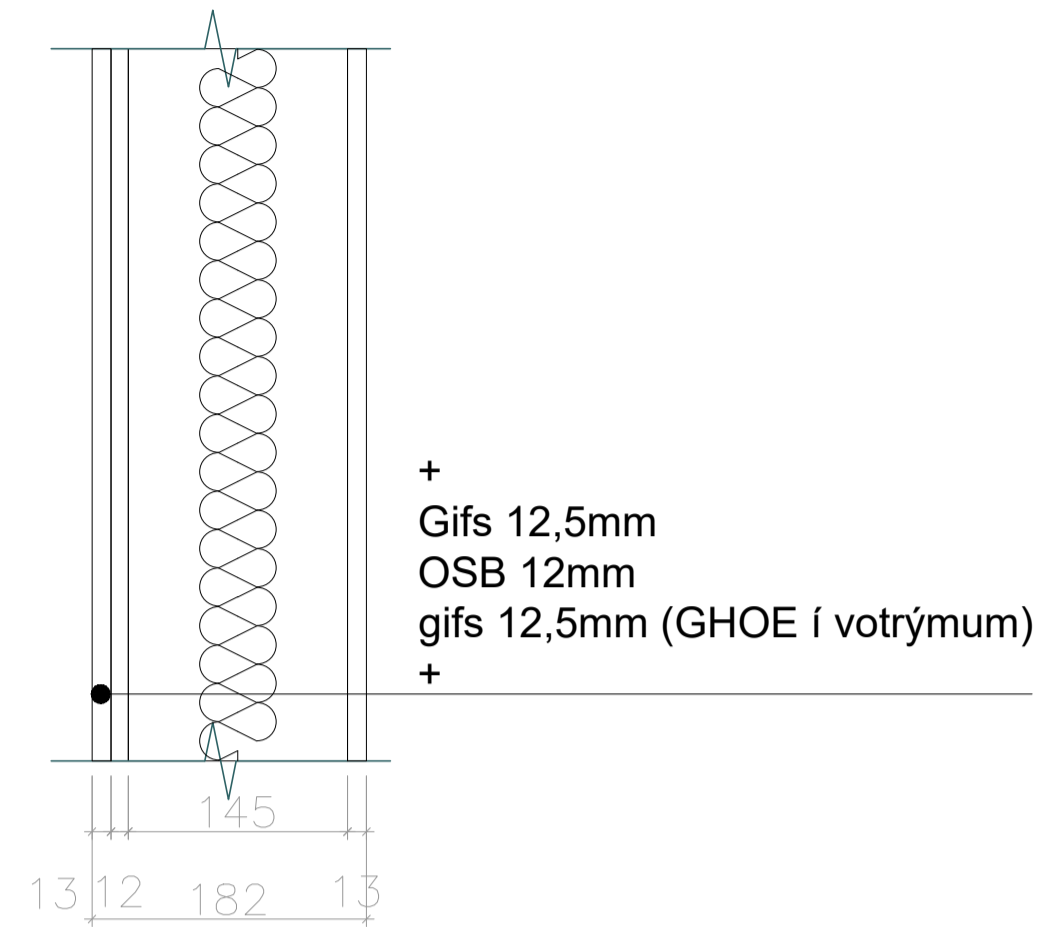


loft við geymslu loft

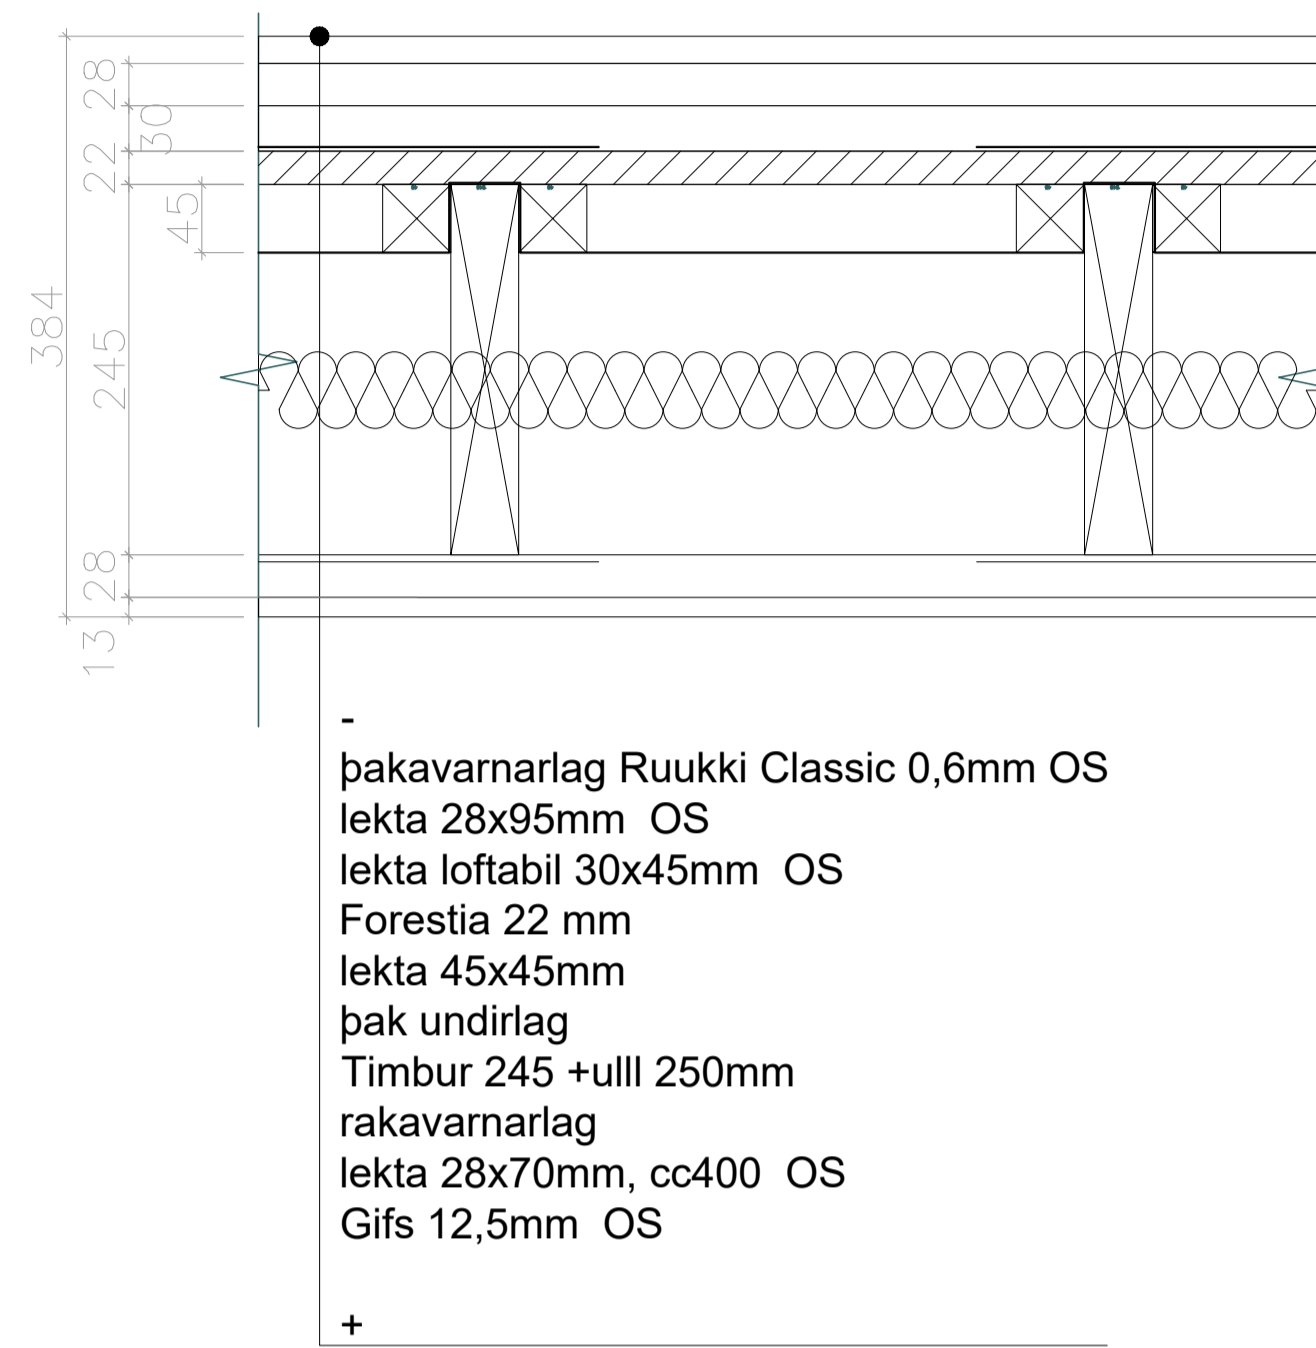


úthorn

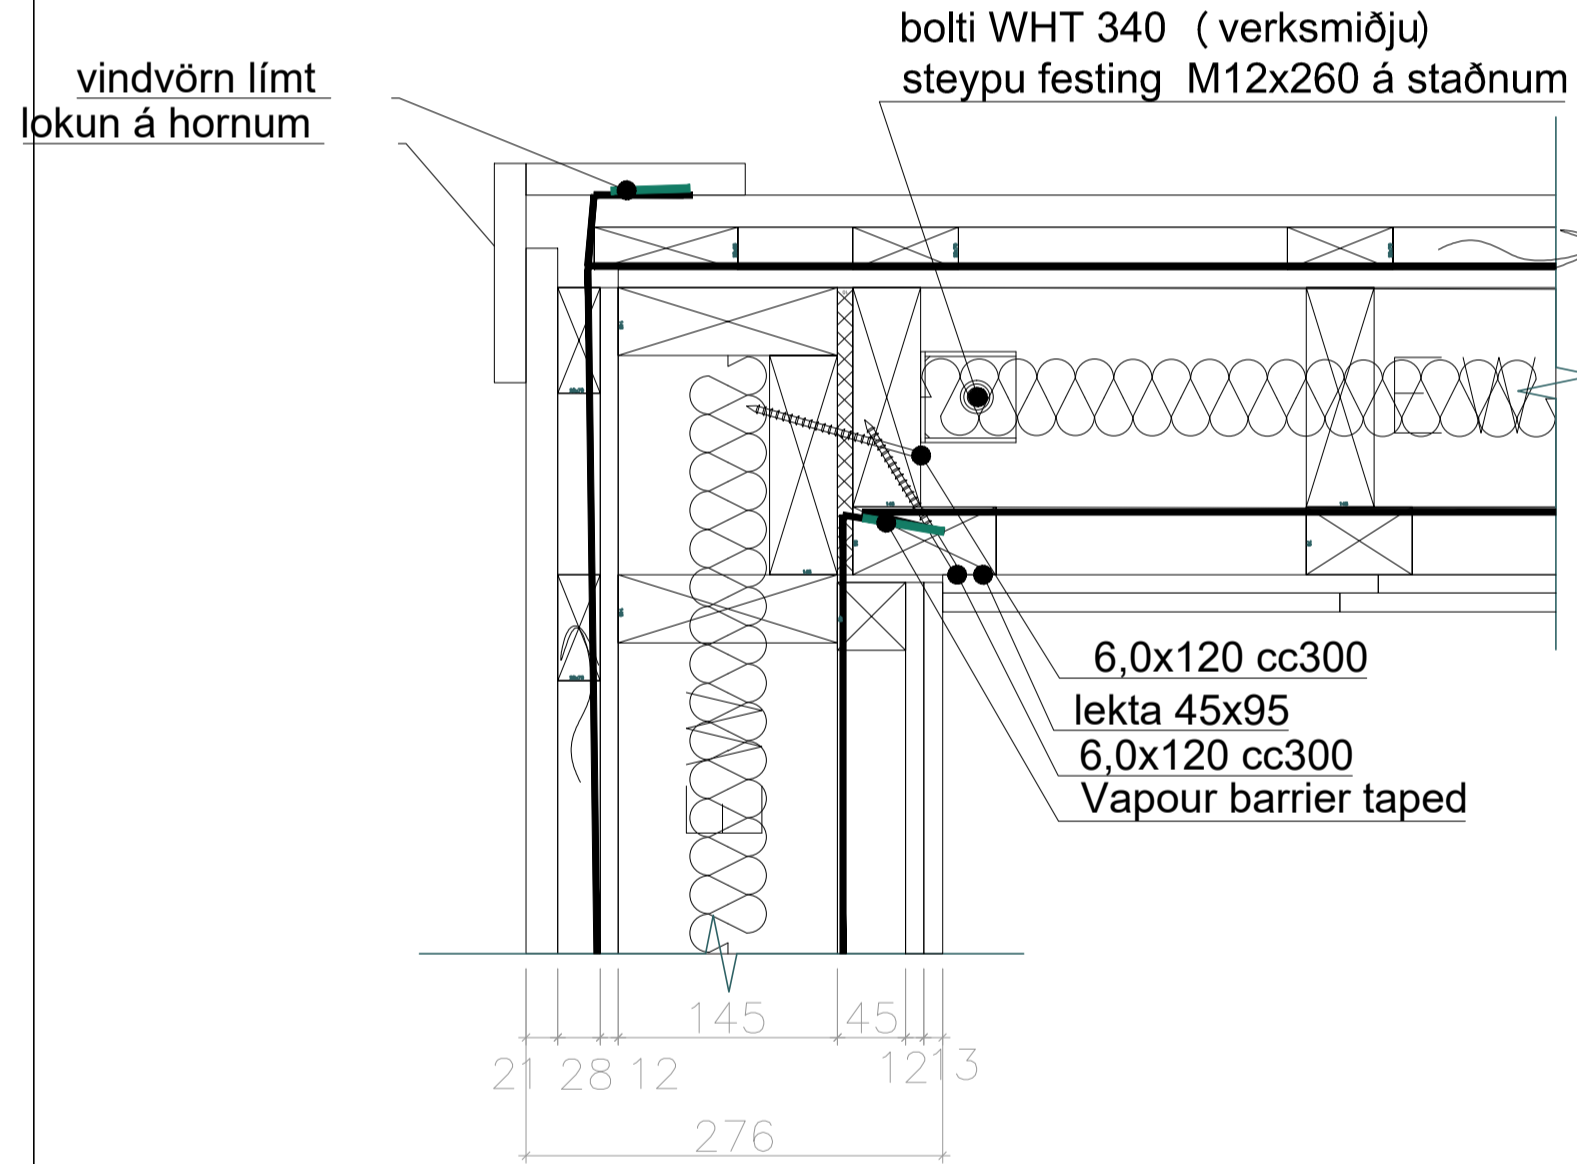

útveggur sökkull

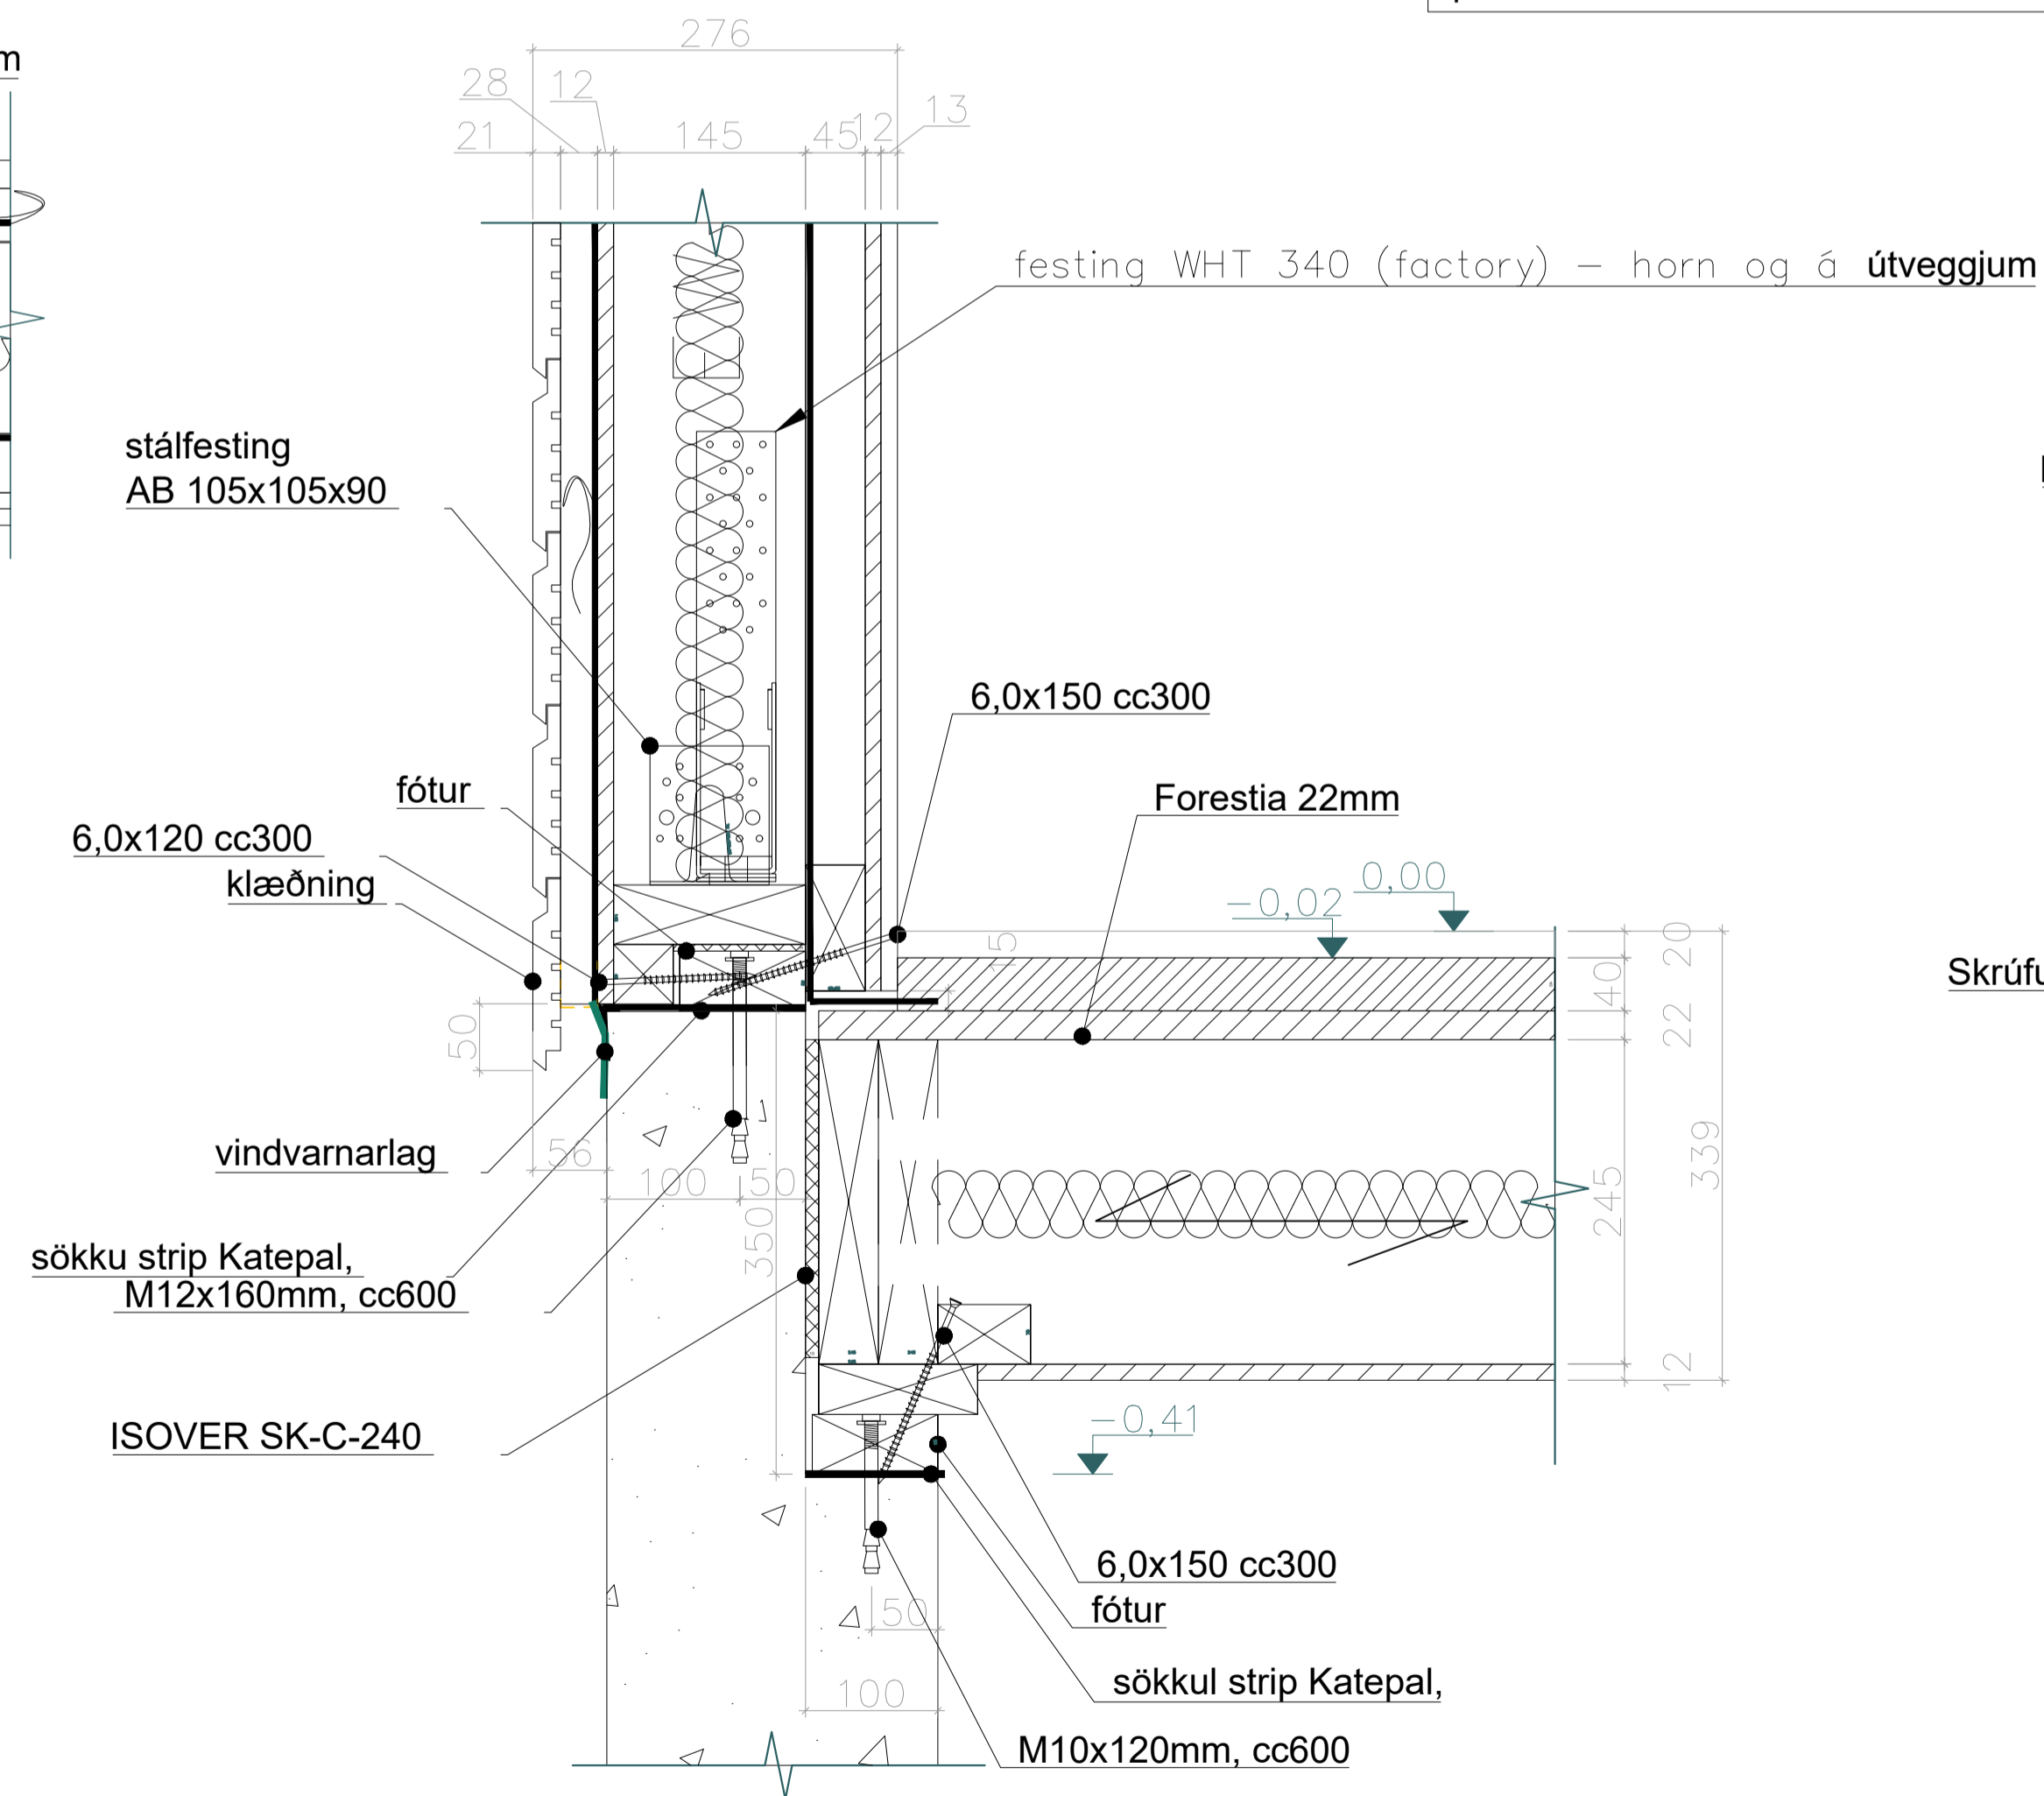


deili pak/ veggur

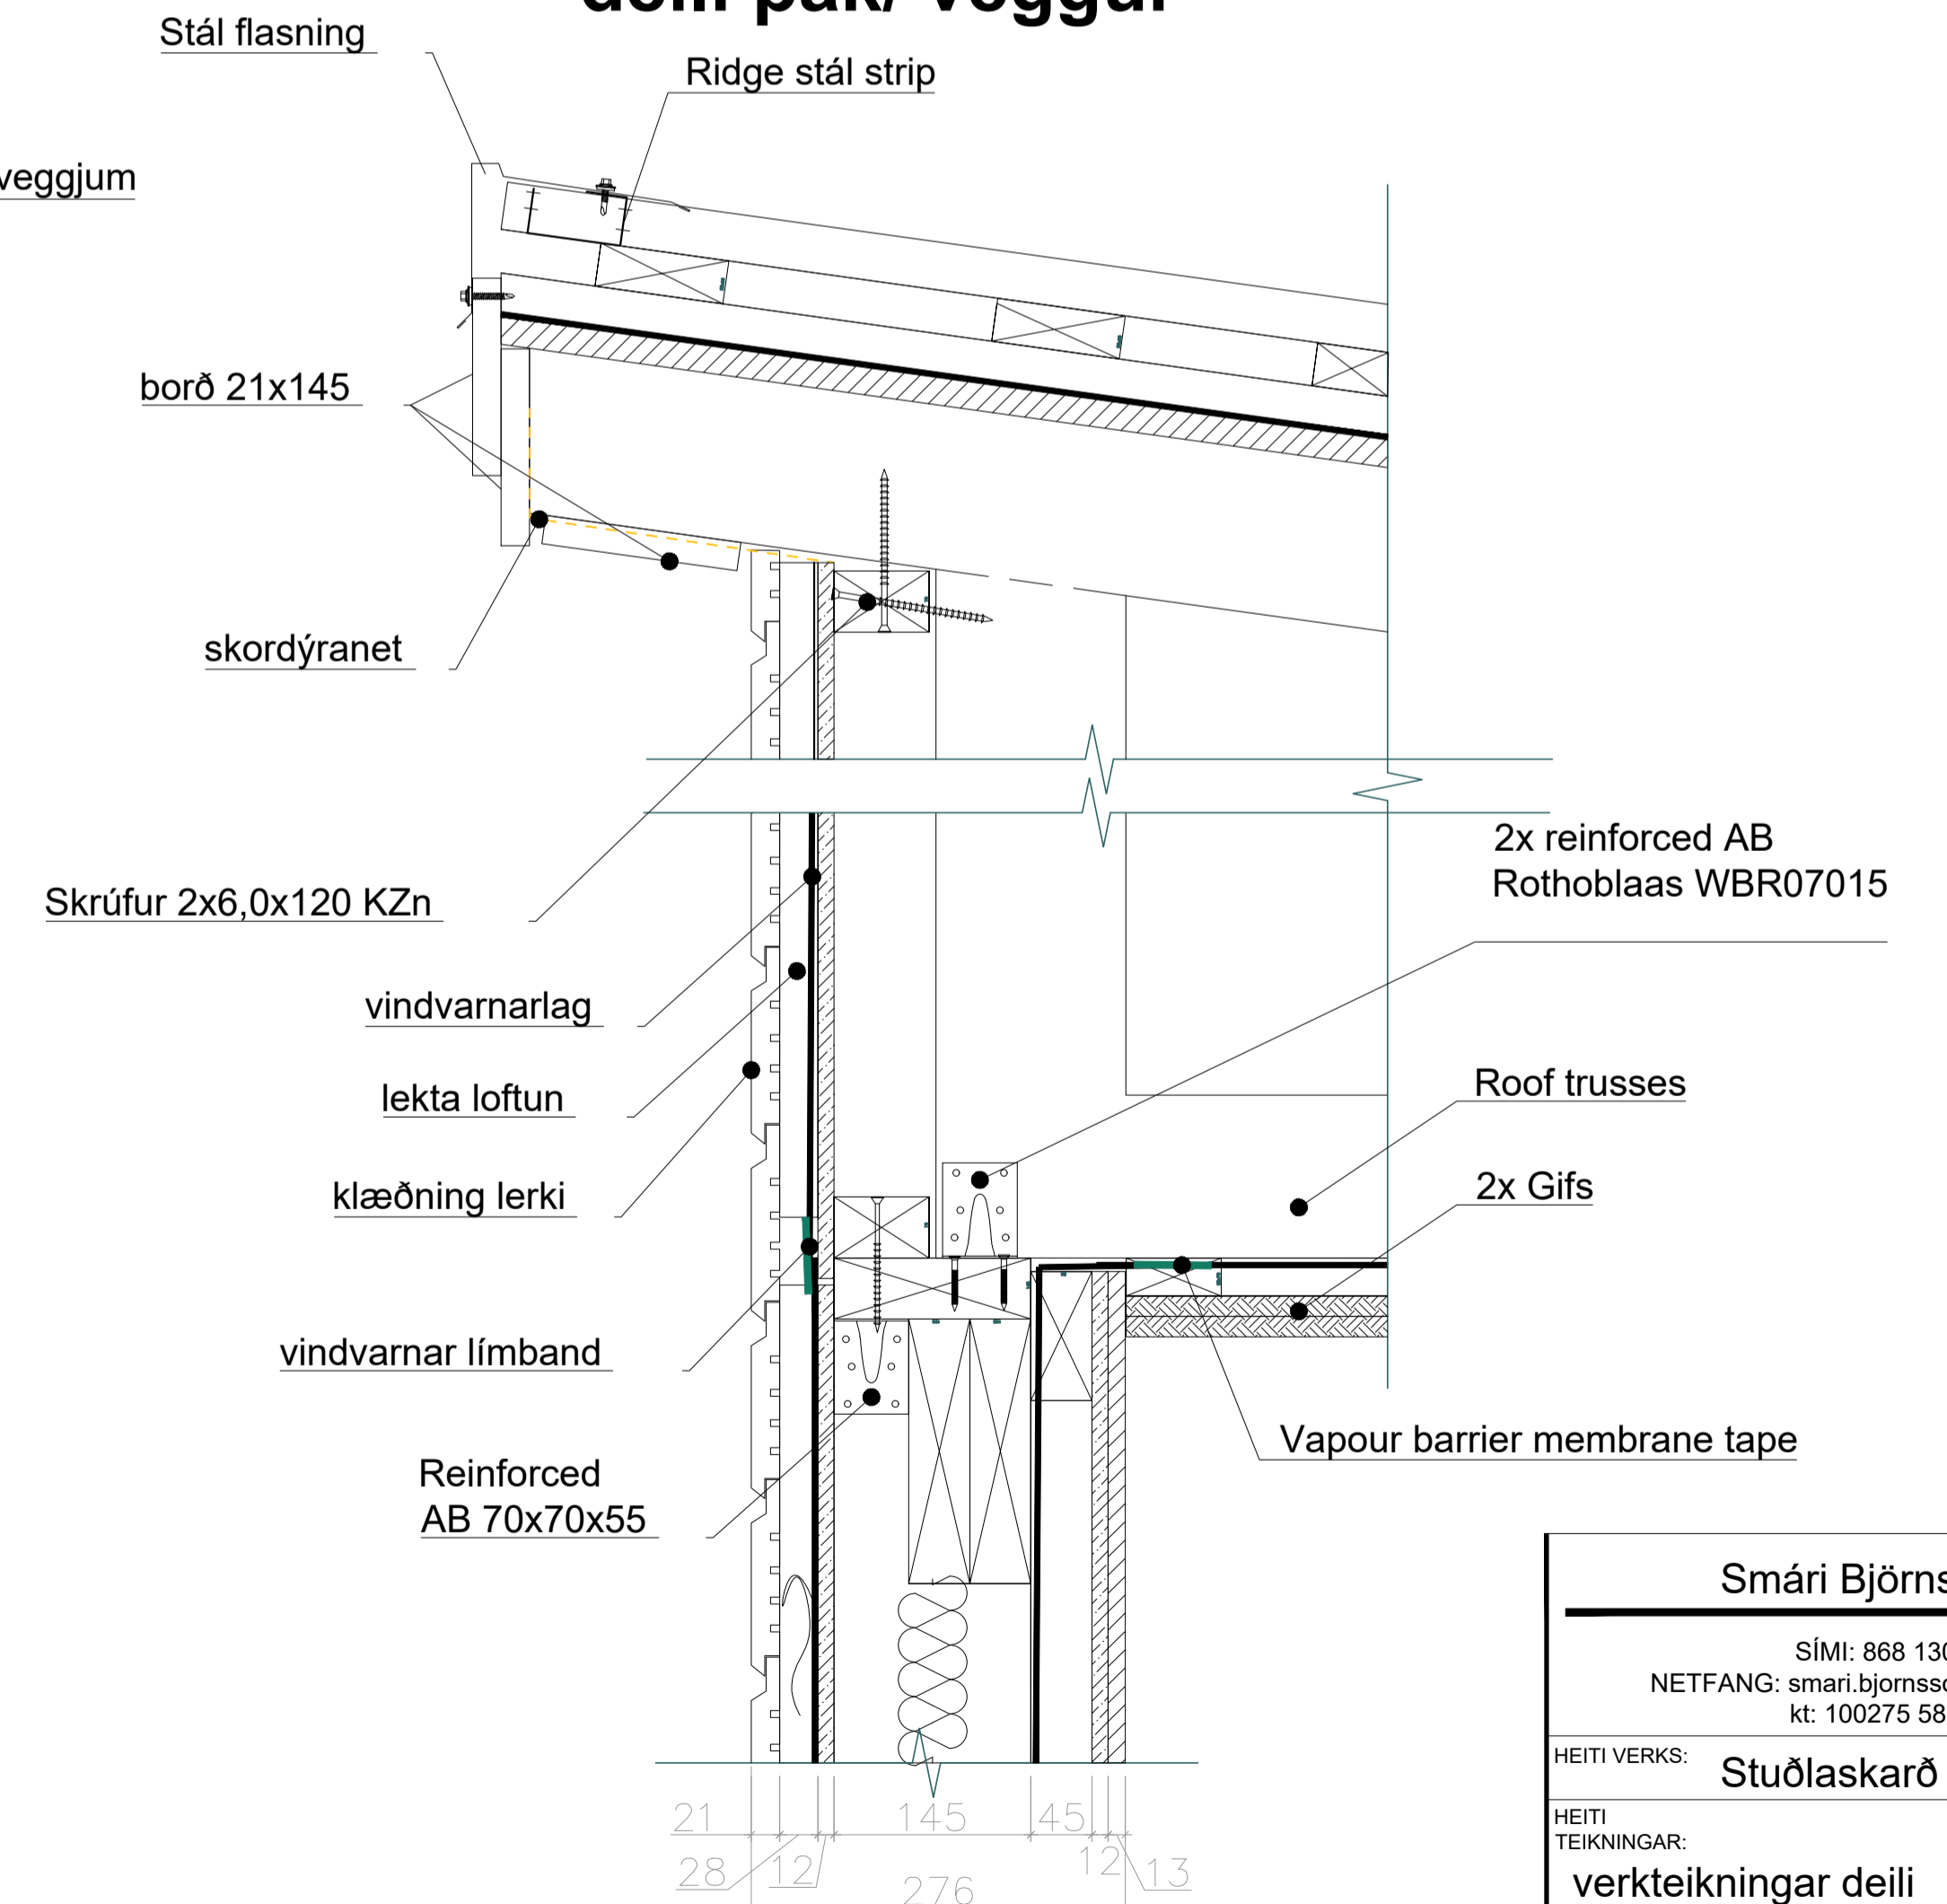


Smári Björnsson		
SÍMI: 868 1300 NETFANG: smari.bjornsson@gmail.com kt: 100275 5899		
HEITI VERKS:	Stuðlaskarð 12	
HEITI TEIKNINGAR:	verkeikningar deili	
MKV: 1:5	DAGS: 05.11.24	NR. TEIKN 1
UNDIRSKR.HÖNNUÐAR		ÚTGÁFA A

deili veggur milli íbúða

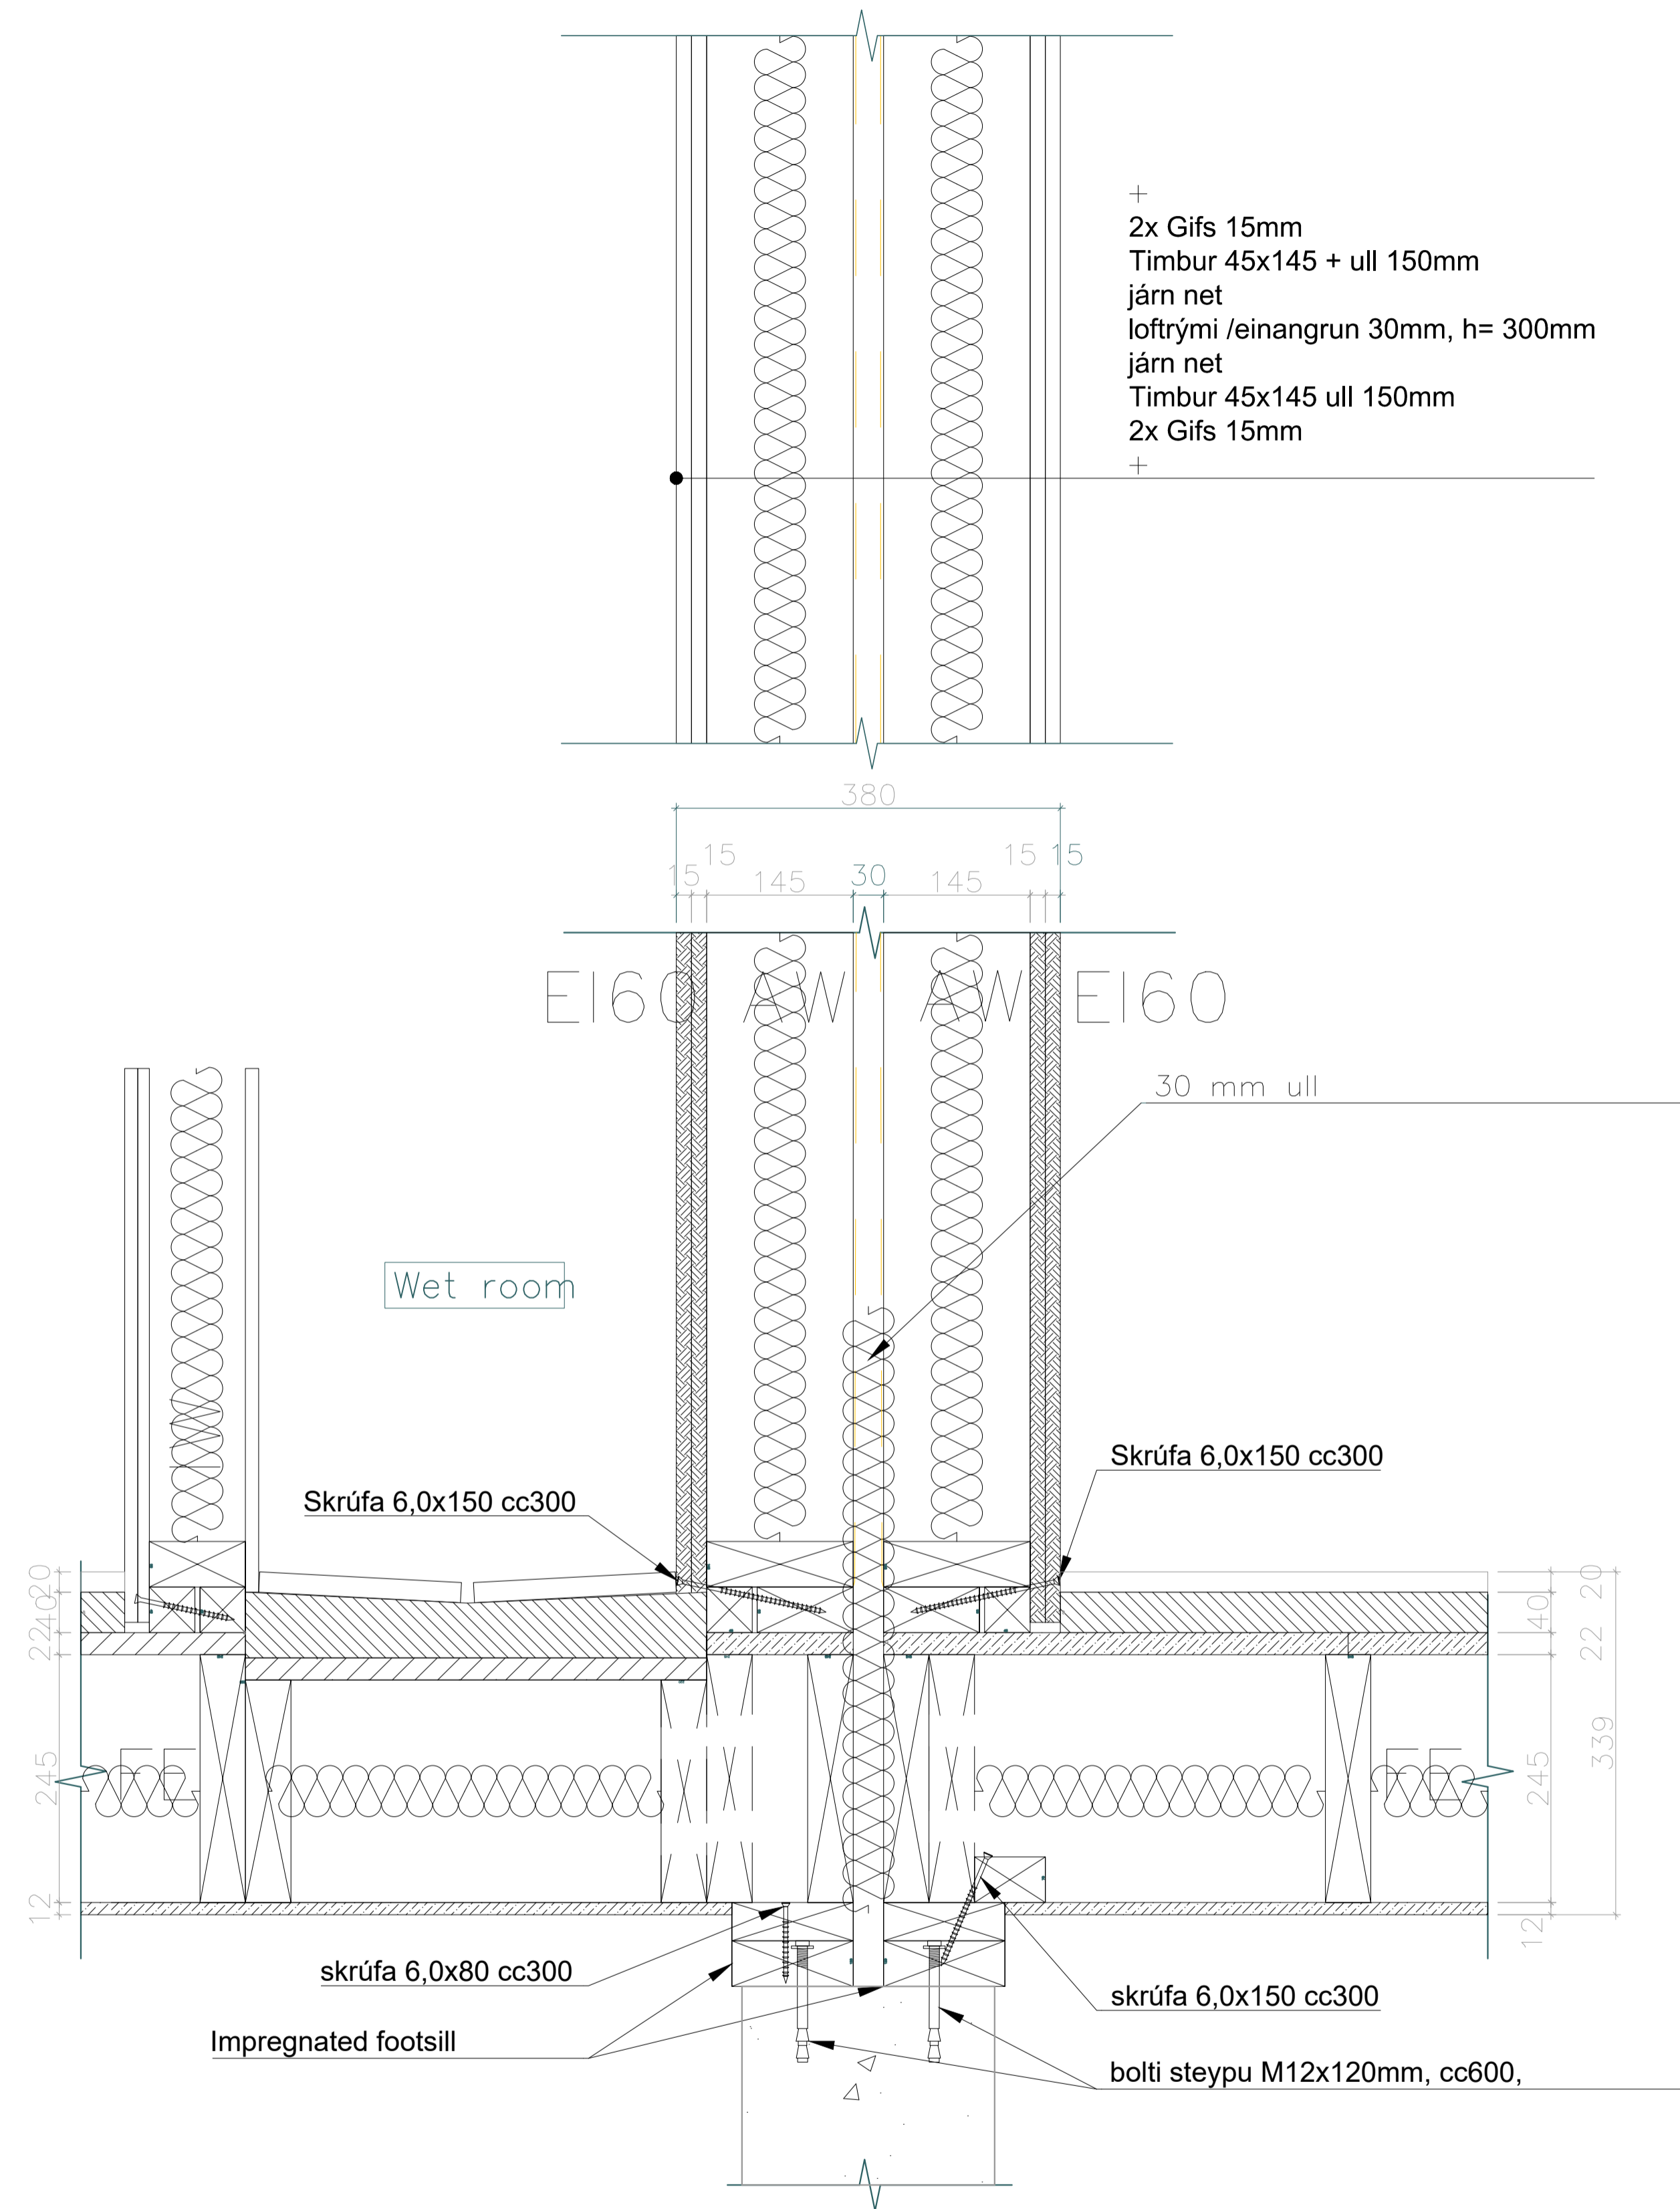

Gluggar

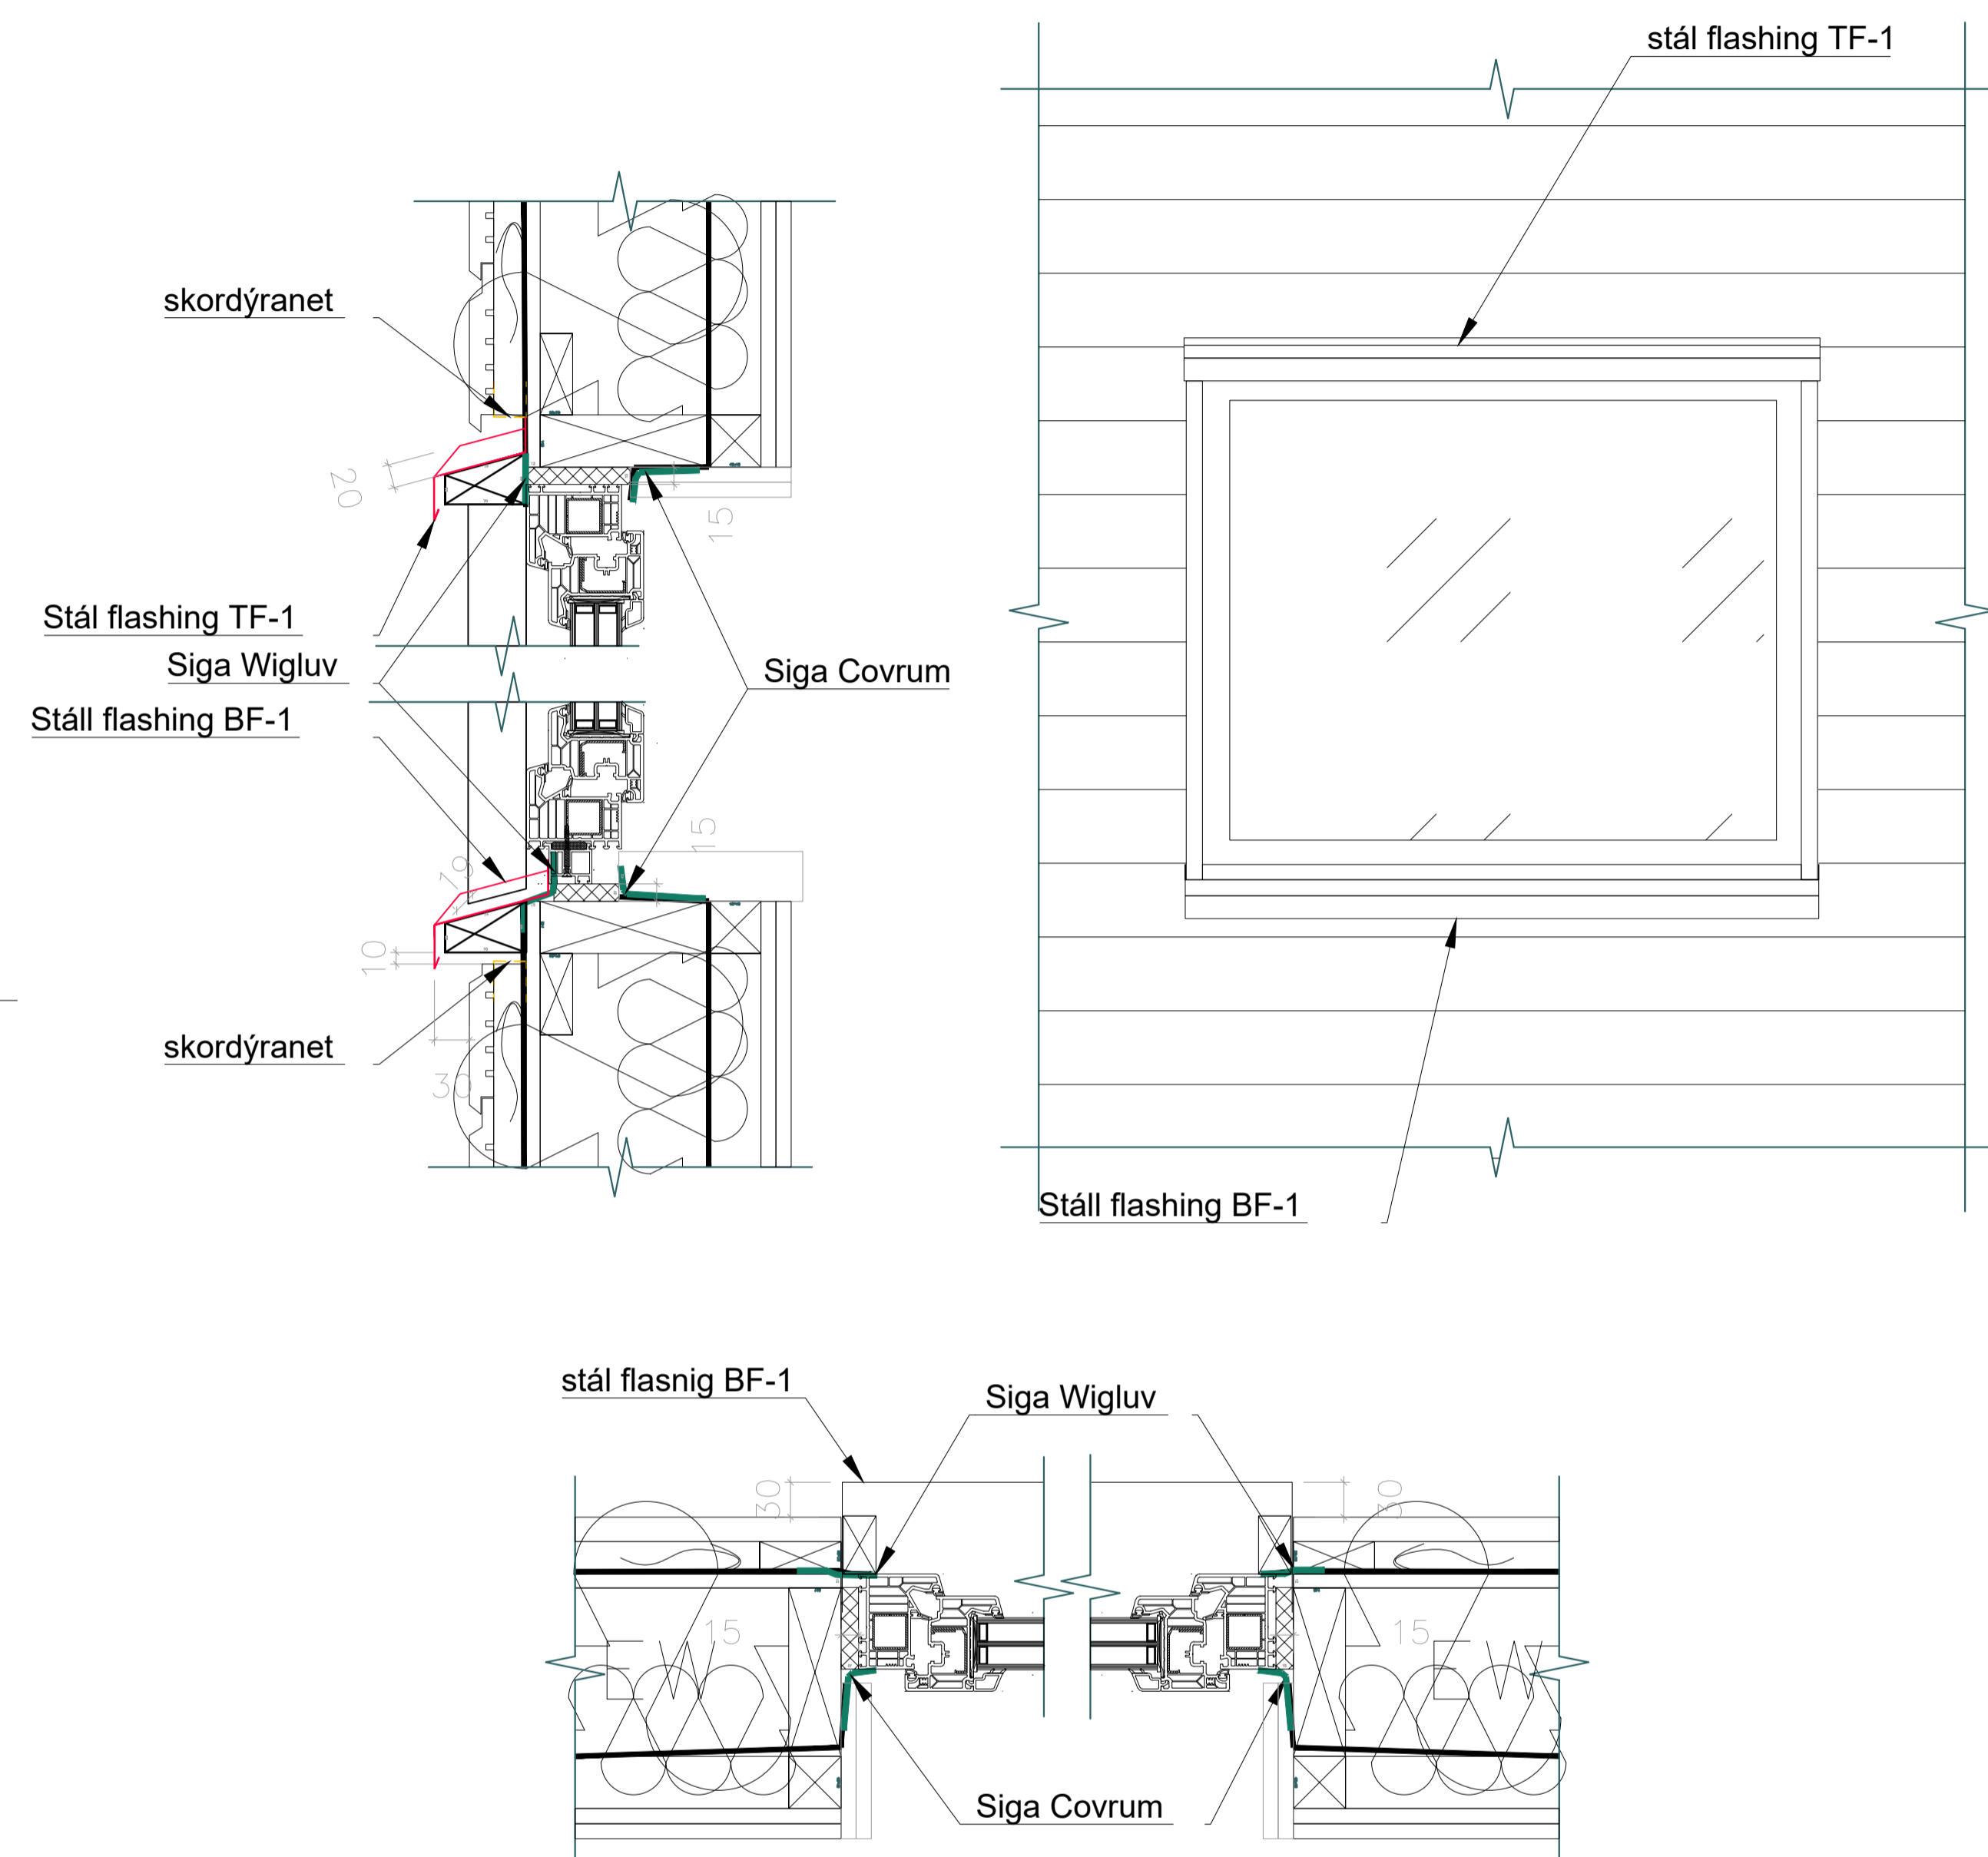

Smári Björnsson		
SÍMI: 868 1300 NETFANG: smari.bjornsson@gmail.com kt: 100275 5899		
HEITI VERKS:	Stuðlaskarð 12	
HEITI TEIKNINGAR:	verkeikningar deili	
MKV: 1:5	DAGS: 05.11.24	NR. TEIKN: 2
UNDIRSKR. HÖNNUÐAR:	ÚTGÁFA: A	