



Grunmynd 1/50


Smári Björnsson		
SÍMI: 868 1300 NETFANG: smari.bjornsson@gmail.com kt: 100275 5899		
HEITI VERKS:	Stuðlaskarð 12	
HEITI TEIKNINGAR:	verkeikningar grunnmynd A1	
MKV: 1:50	DAGS: 05.11.24	NR. TEIKN: 1
UNDIRSKR. HÖNNUÐAR		ÚTGÁFA: A

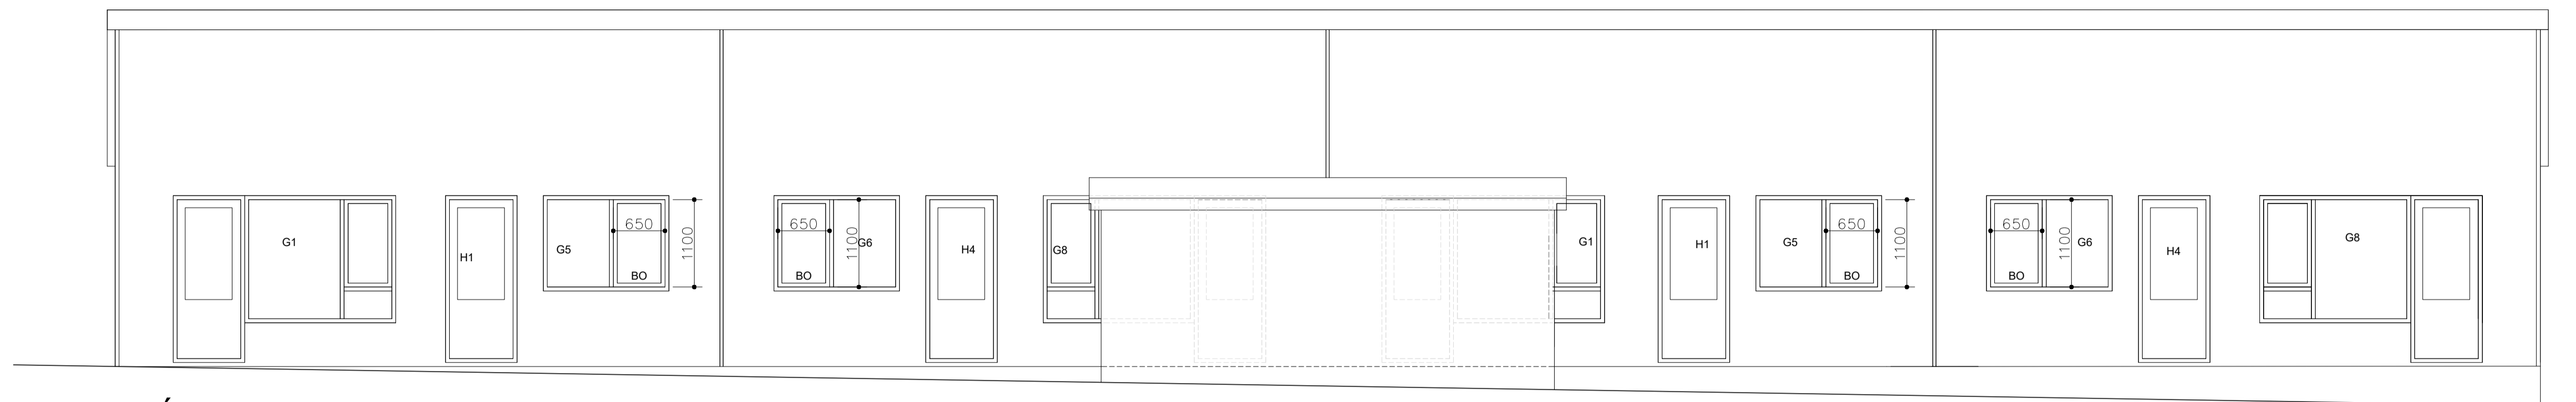


Útlit suð vestur

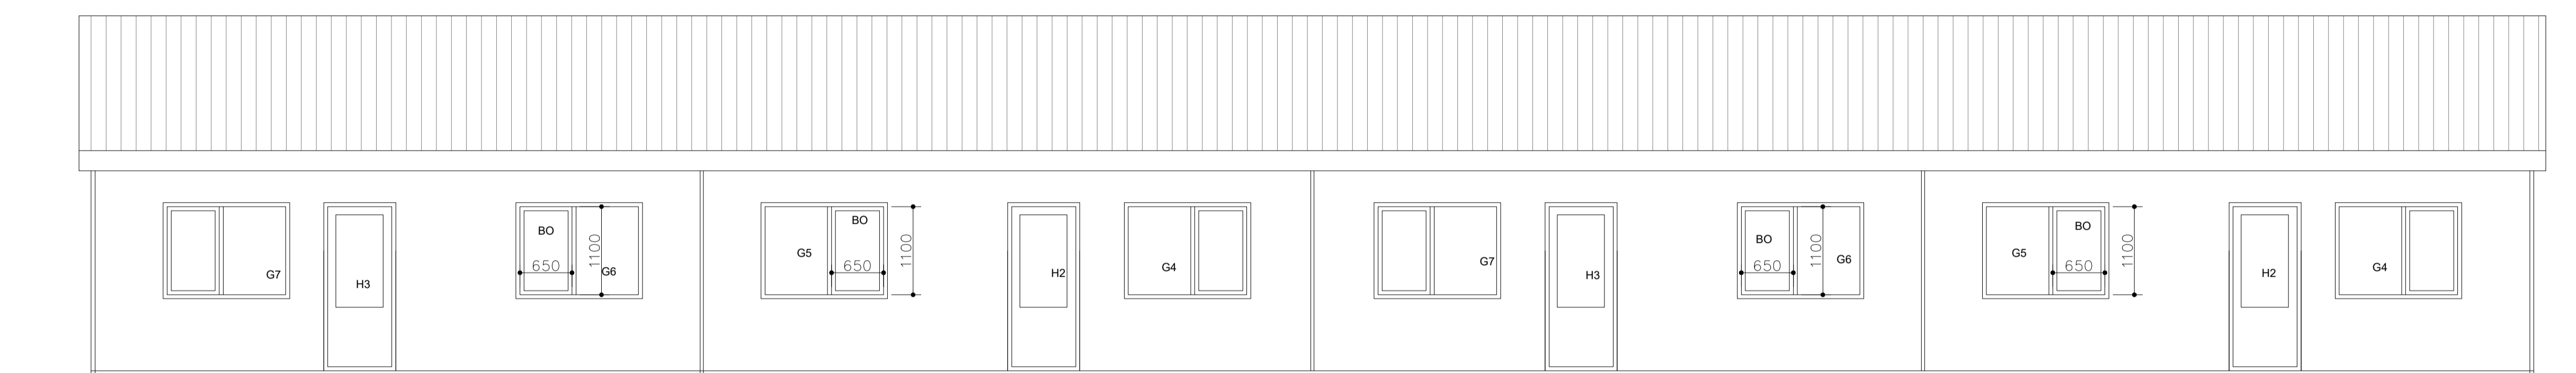


Útlit norð austur

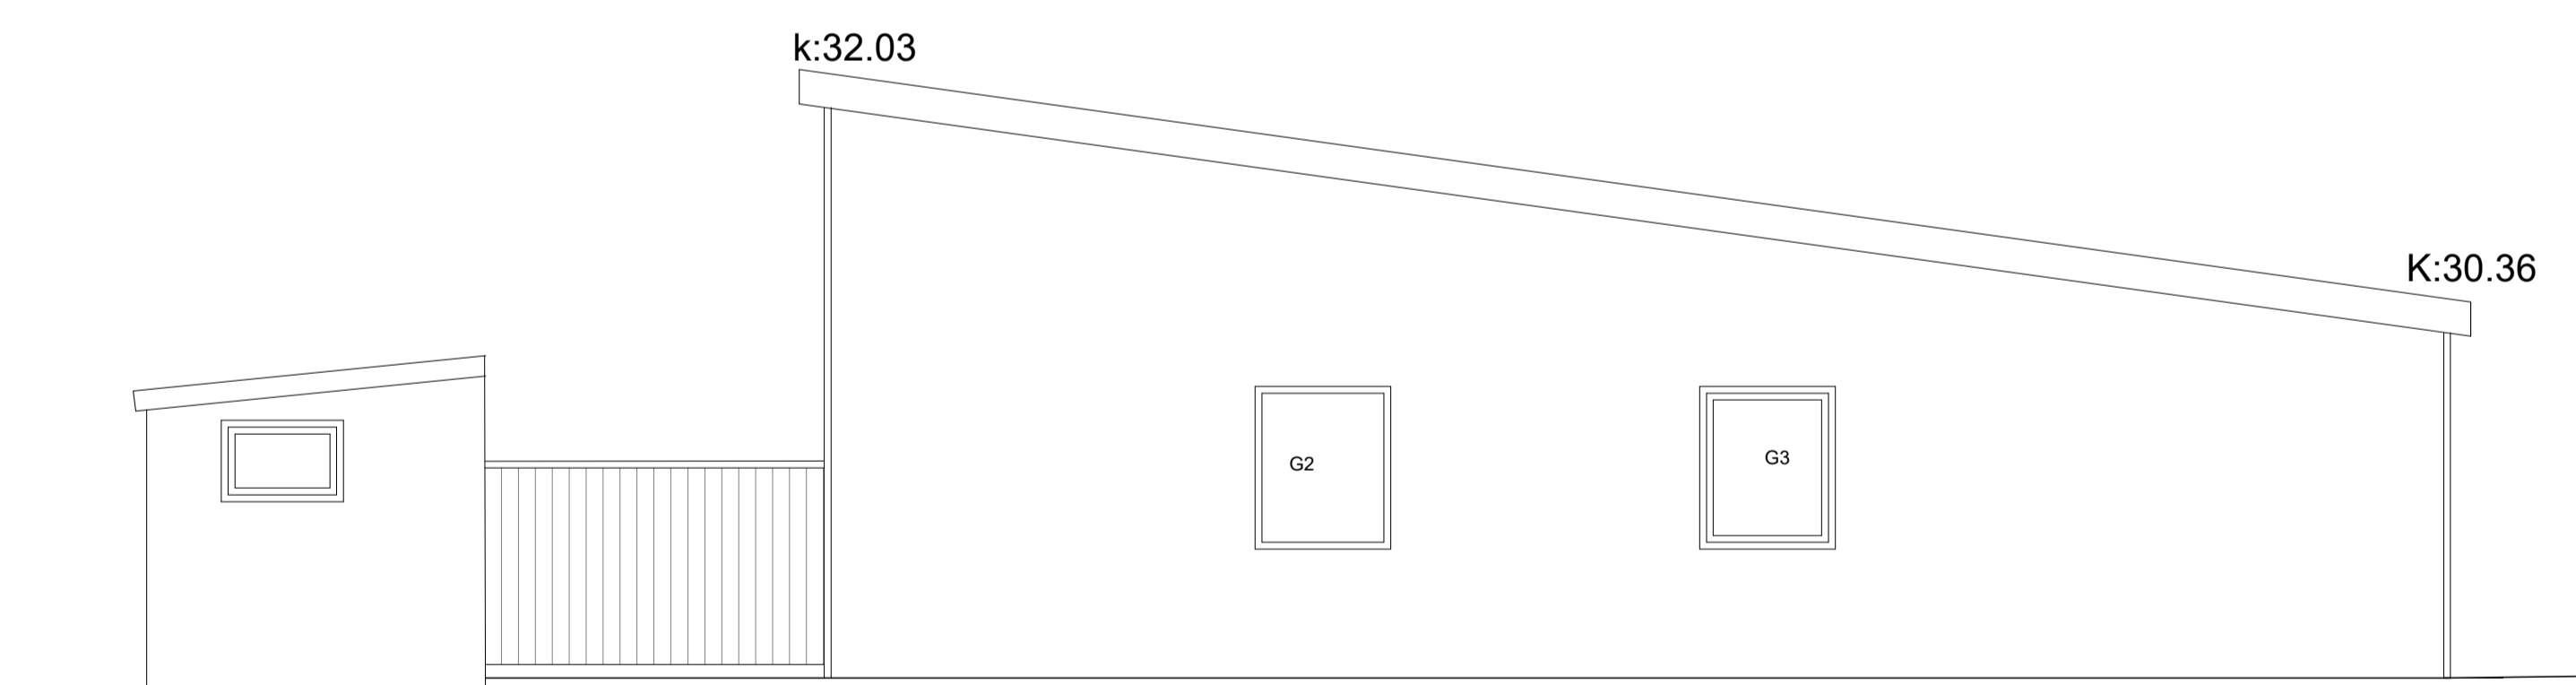





























Útlit suð austur

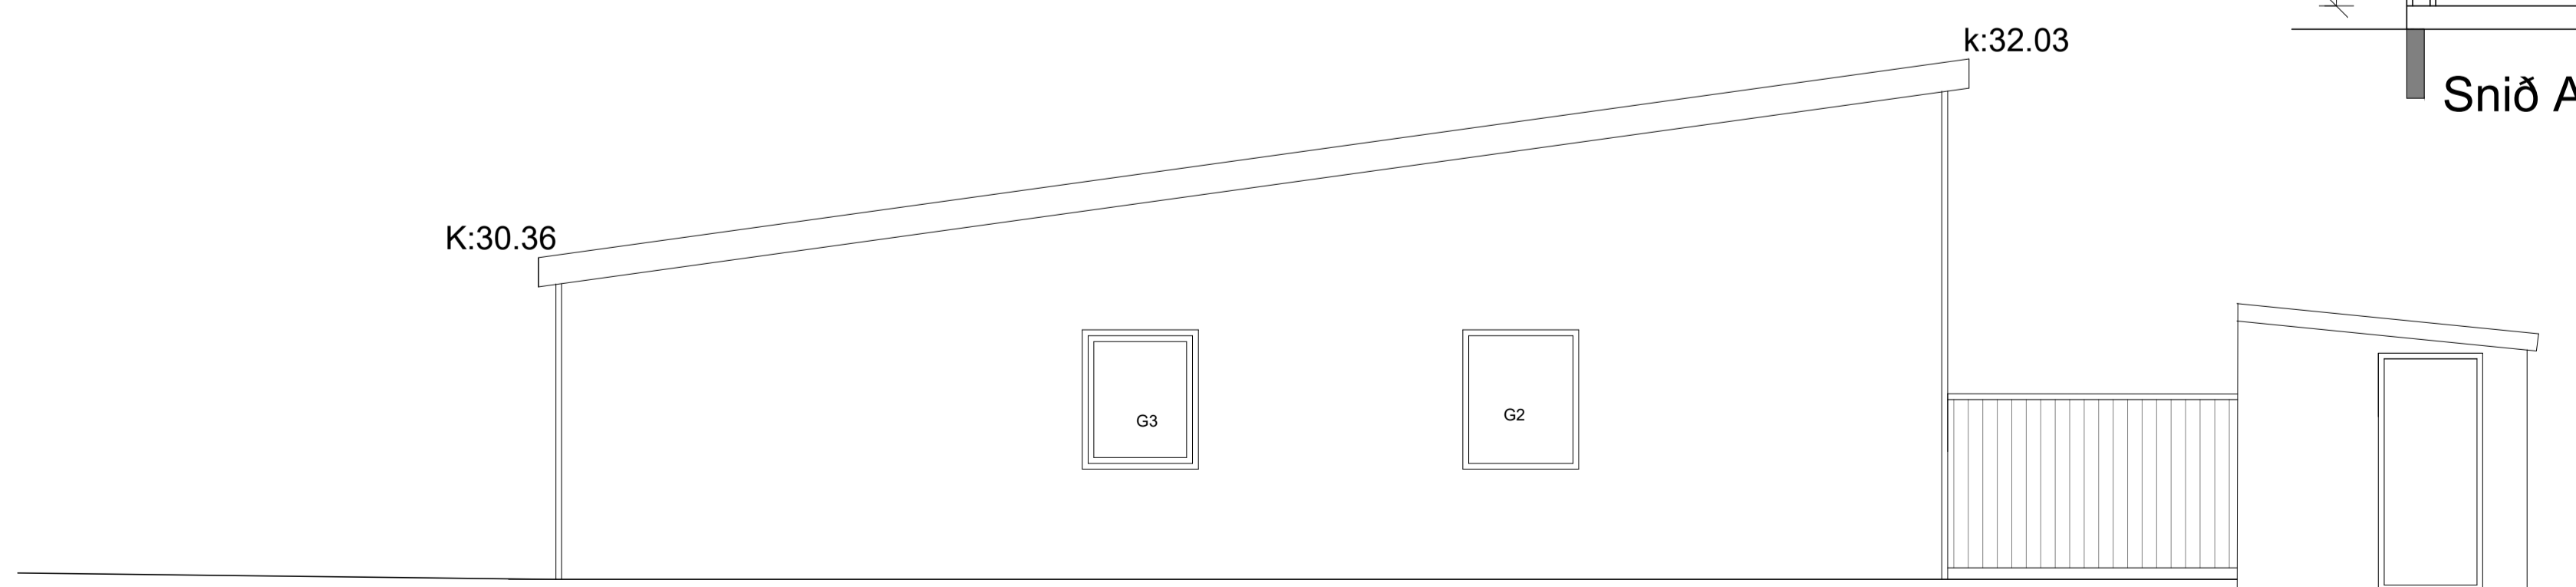

Útlit norð vestur

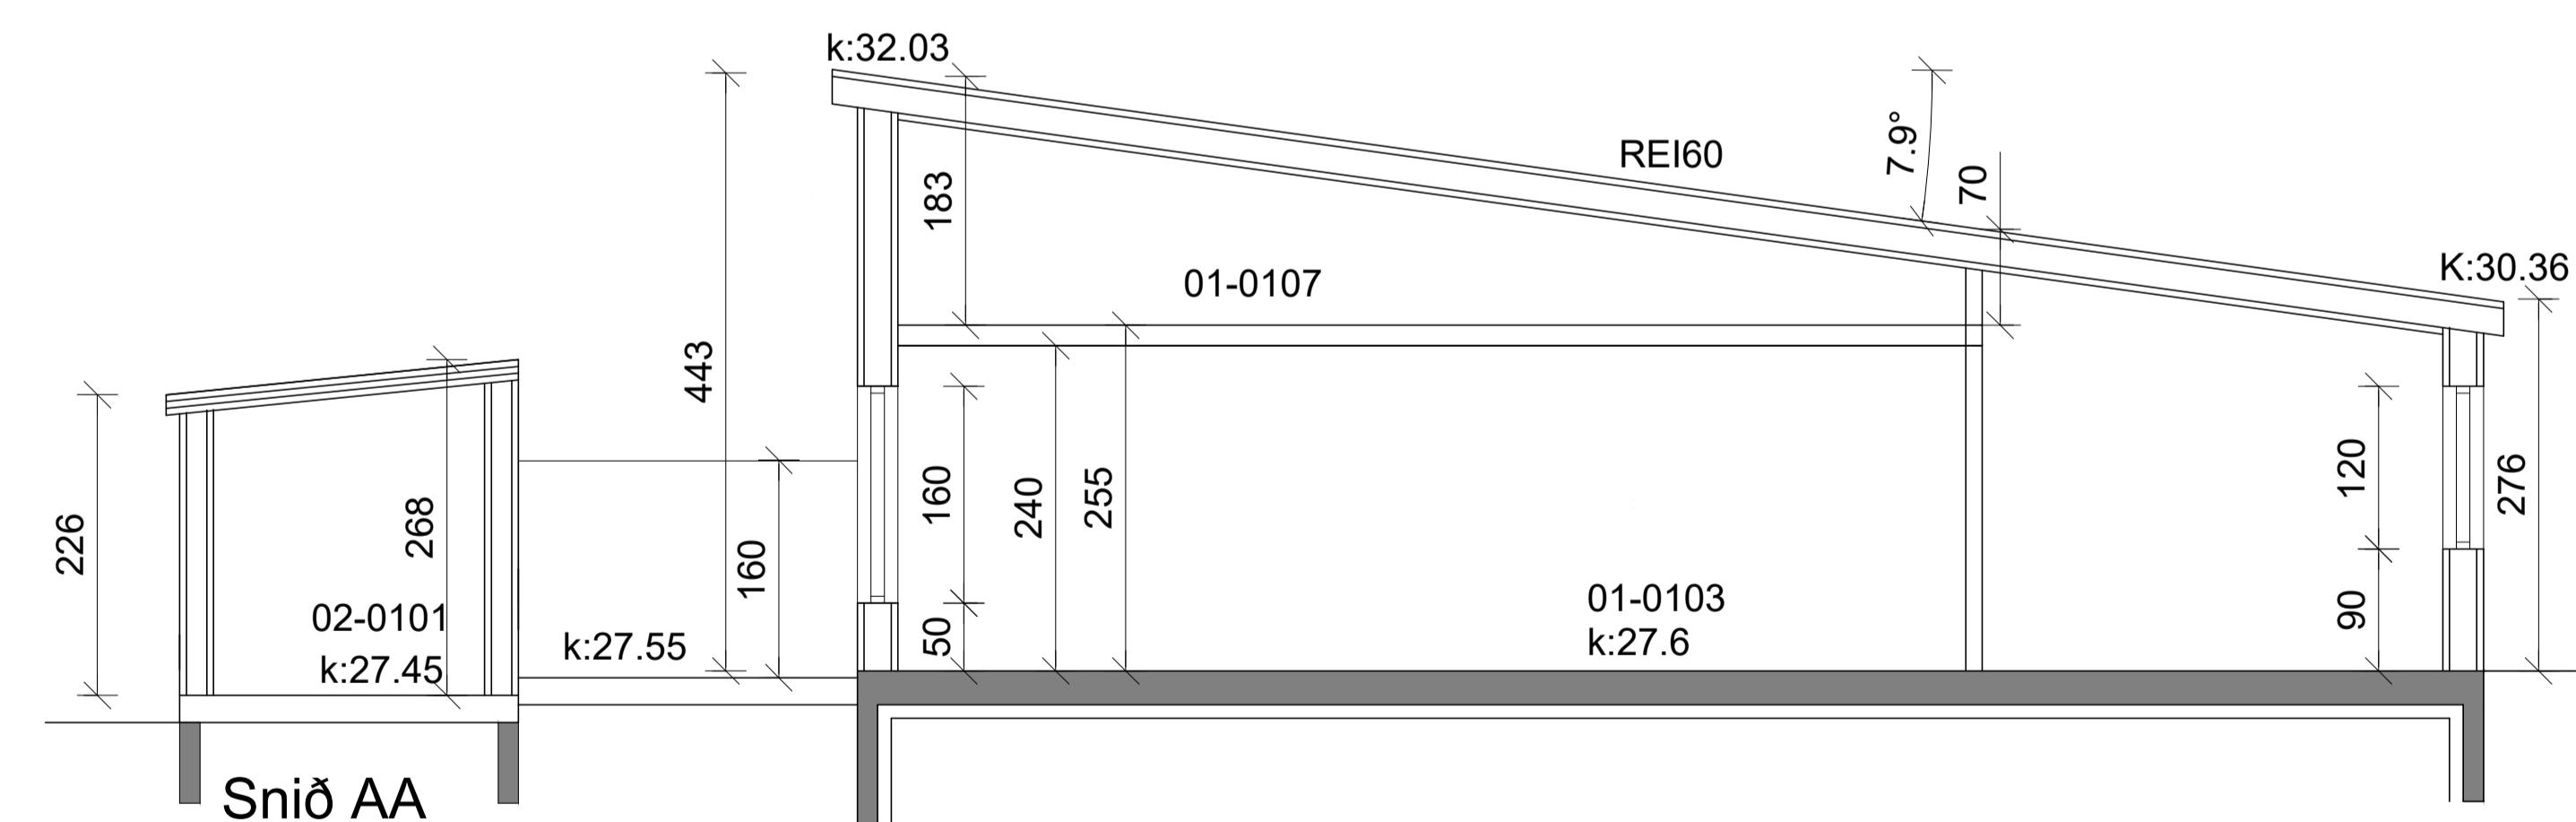

Smári Björnsson		
SÍMI: 868 1300 NETFANG: smari.bjornsson@gmail.com kt: 100275 5899		
HEITI VERKS:	Stuðlaskarð 12	
HEITI TEIKNINGAR:	verkeiðningar útlit snið	
MKV: 1:50	DAGS: 05.11.24	NR. TEIKN 2
UNDIRSKR.HÖNNUÐAR	ÚTGÁFA A	

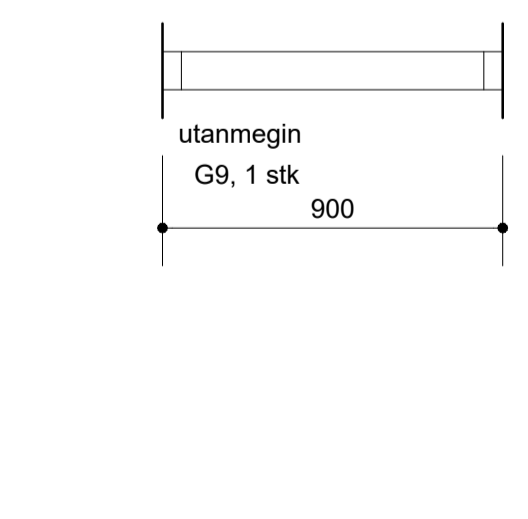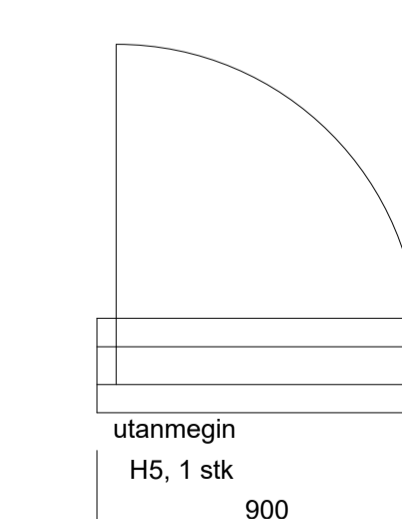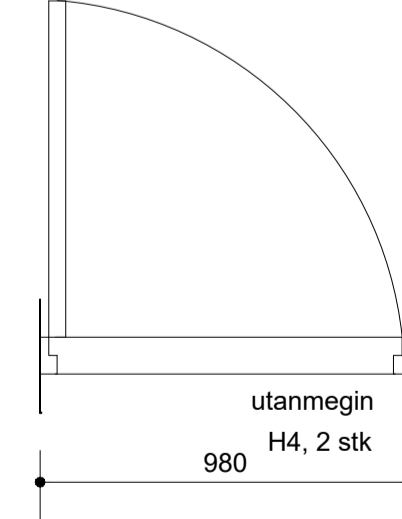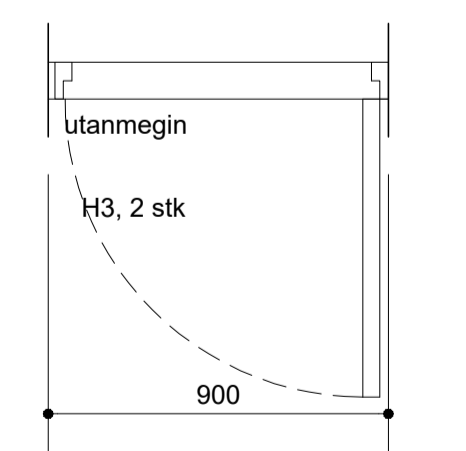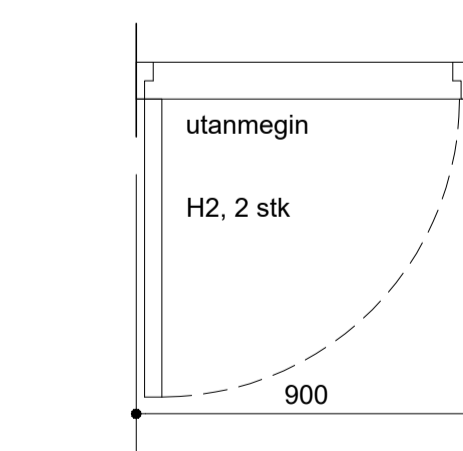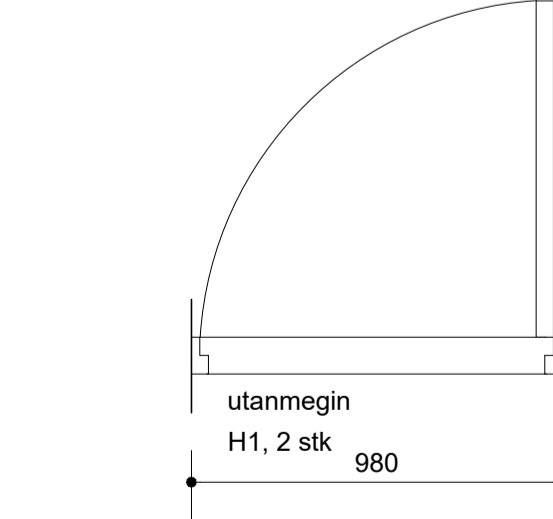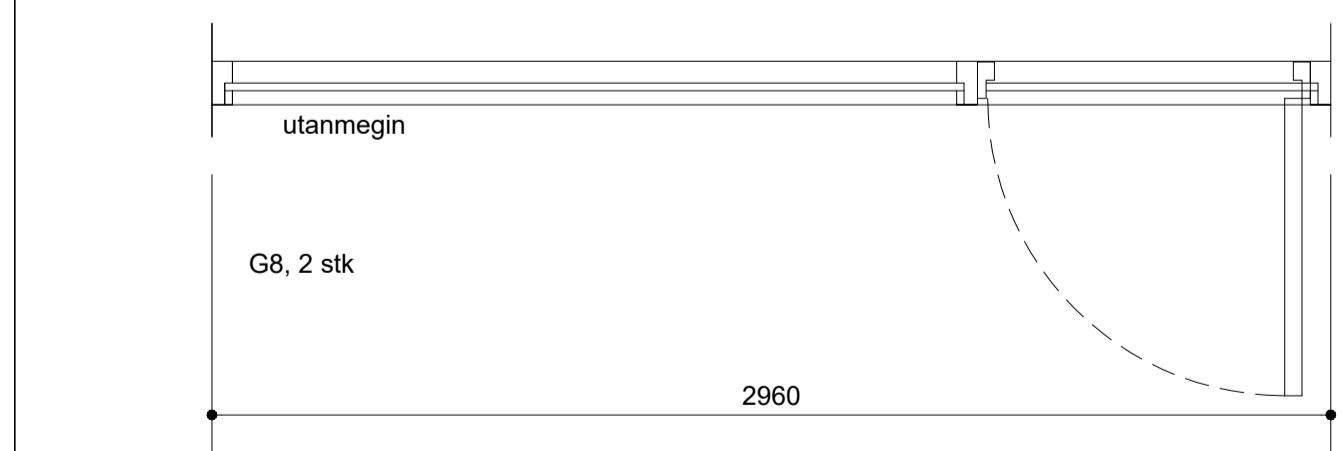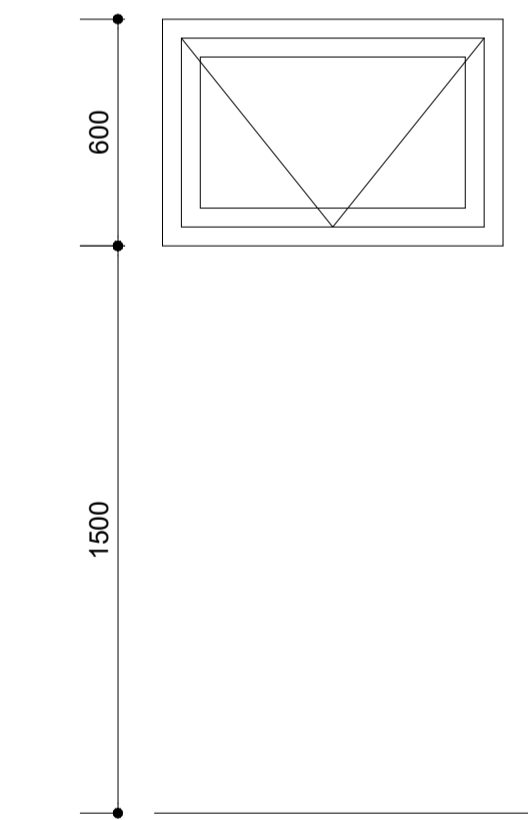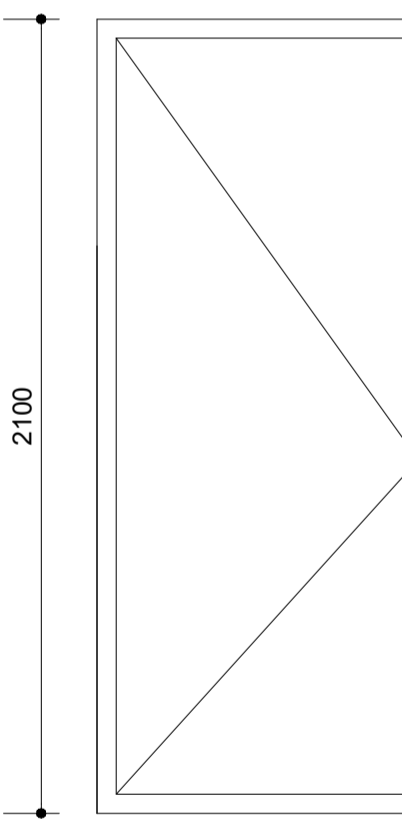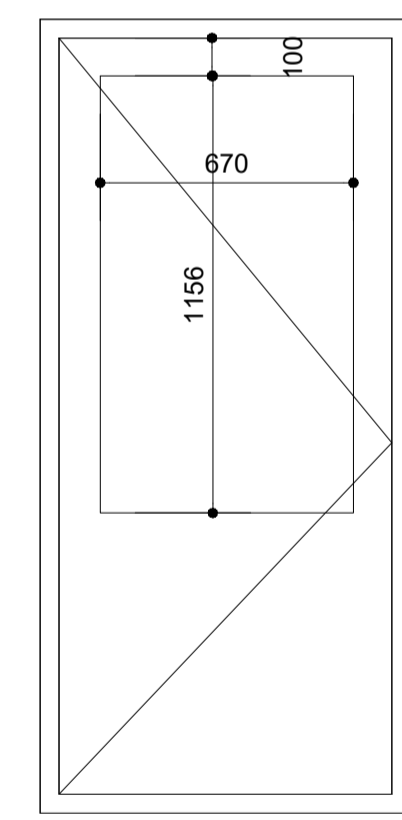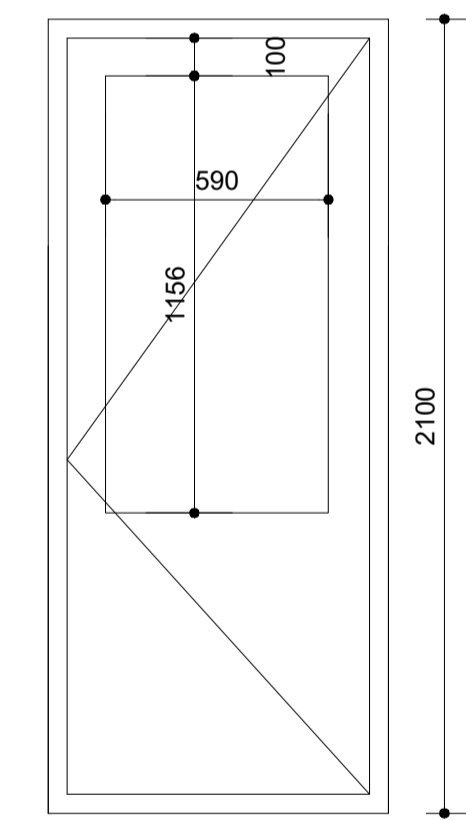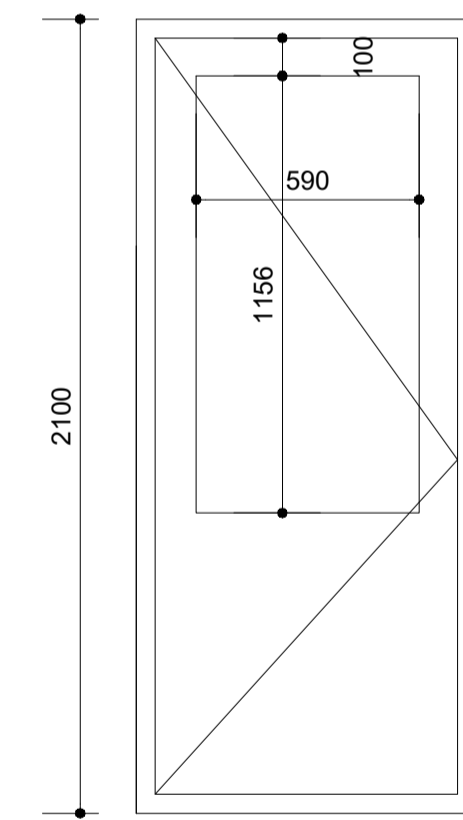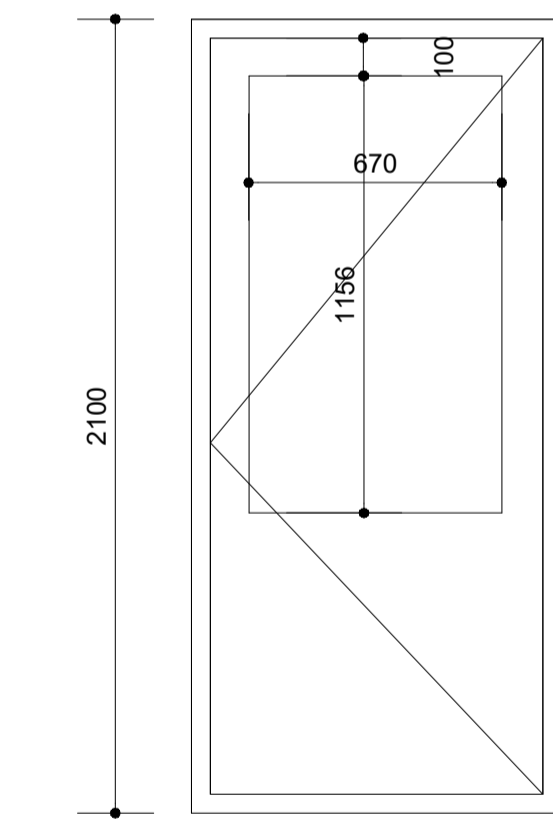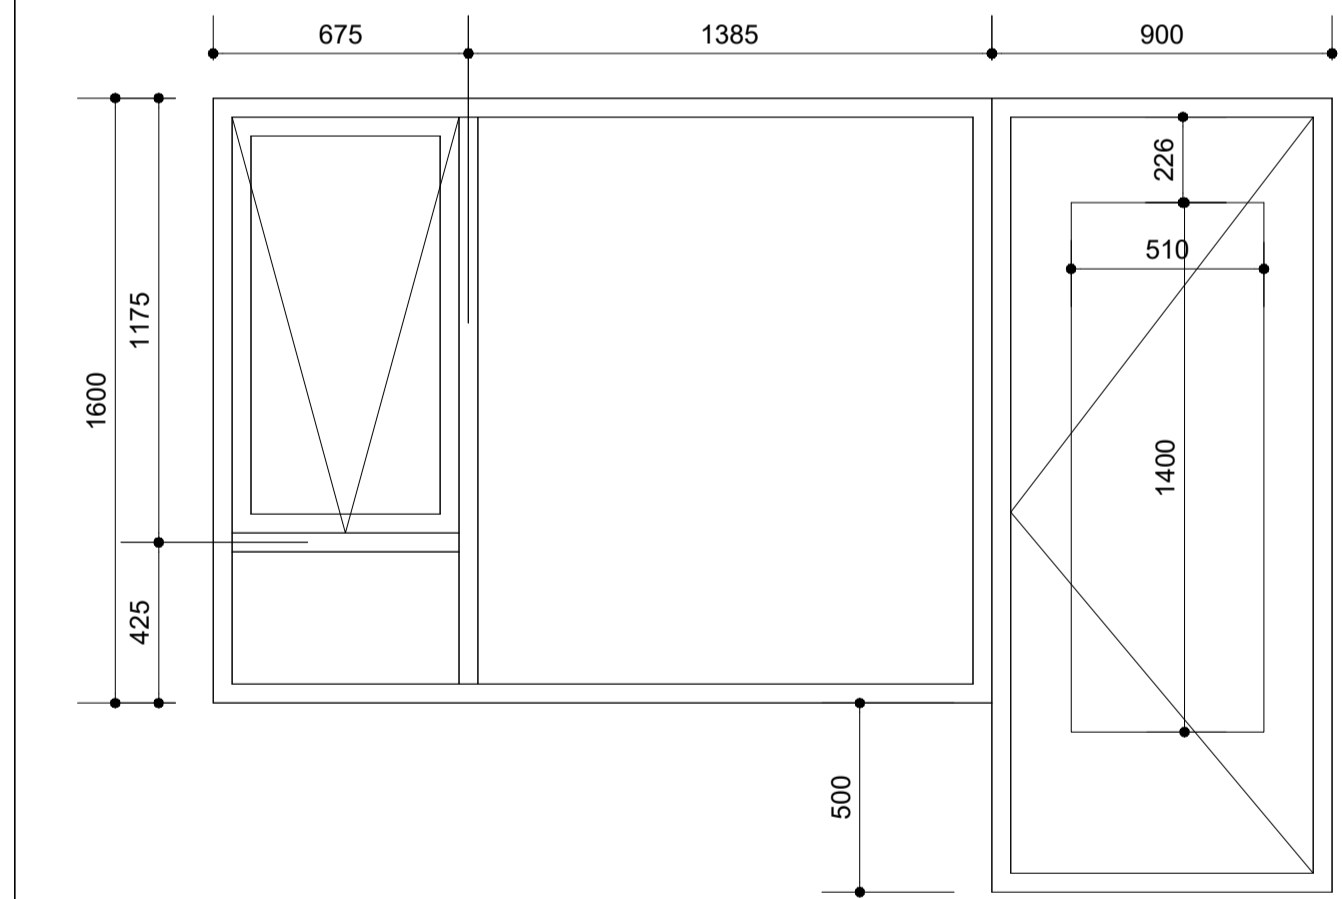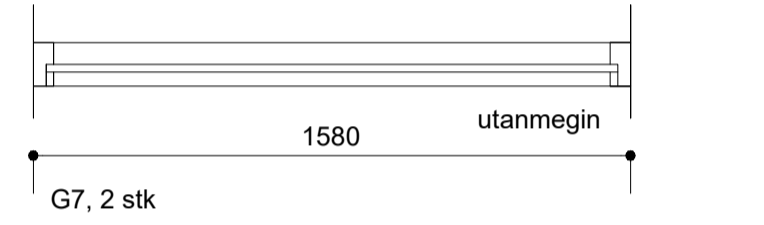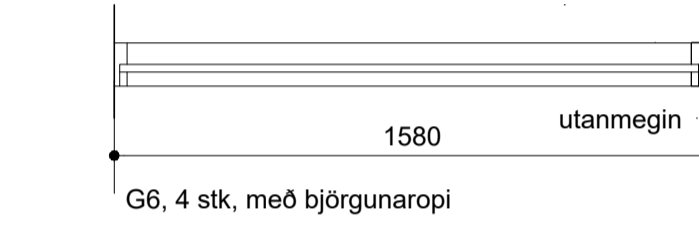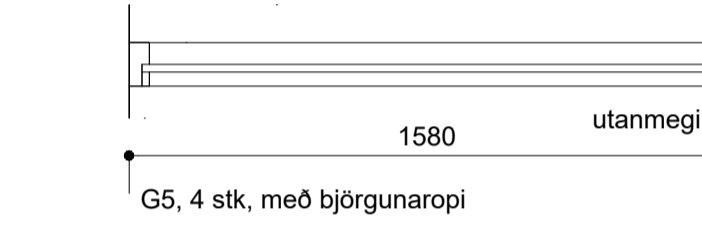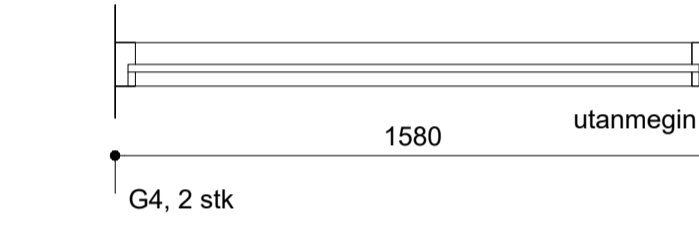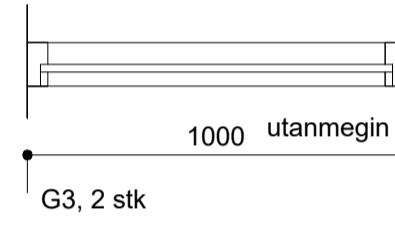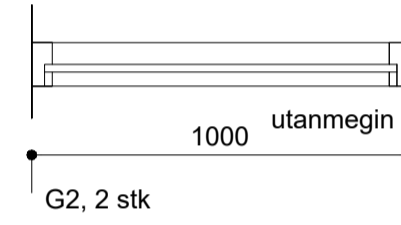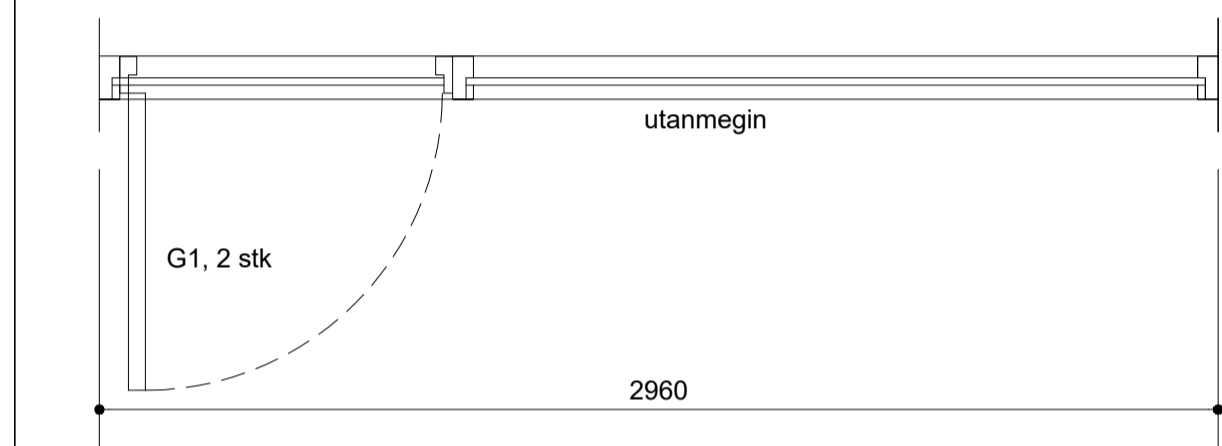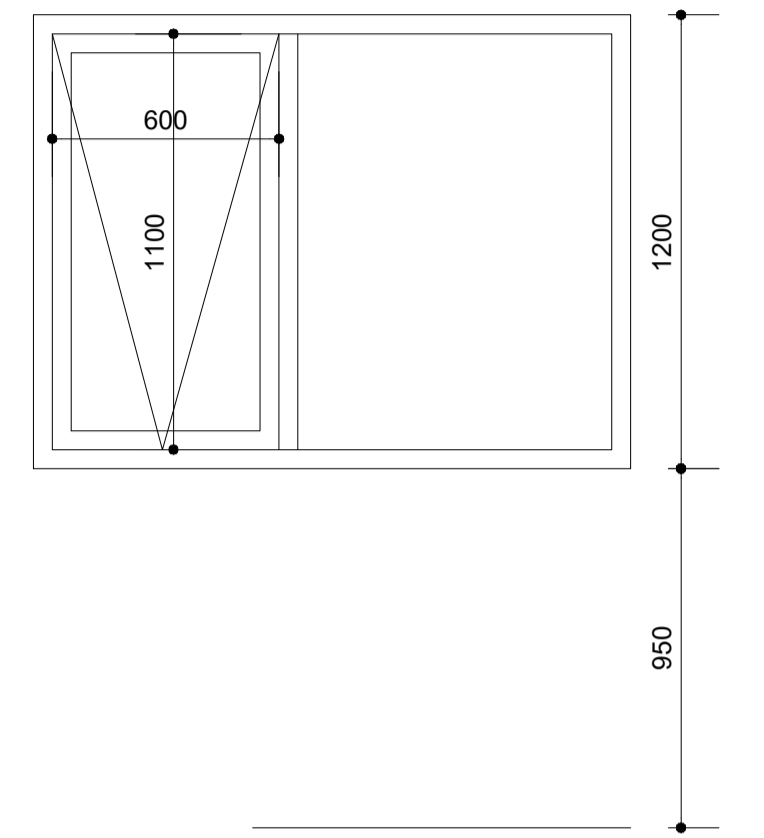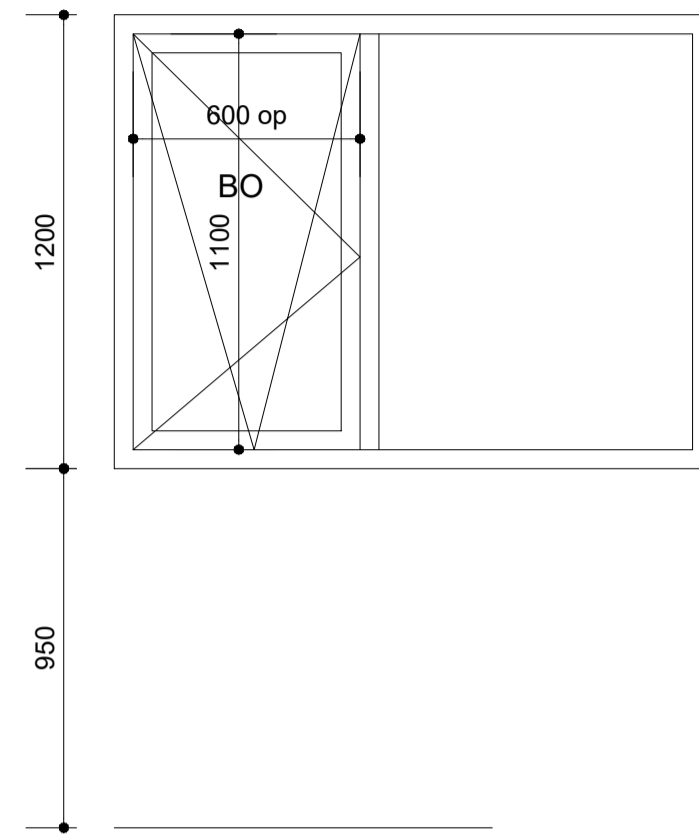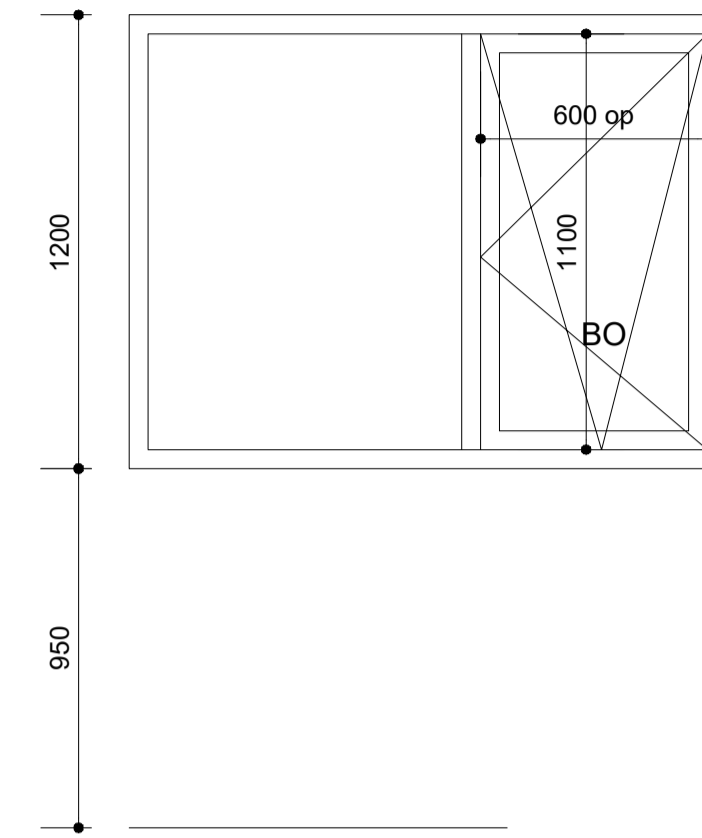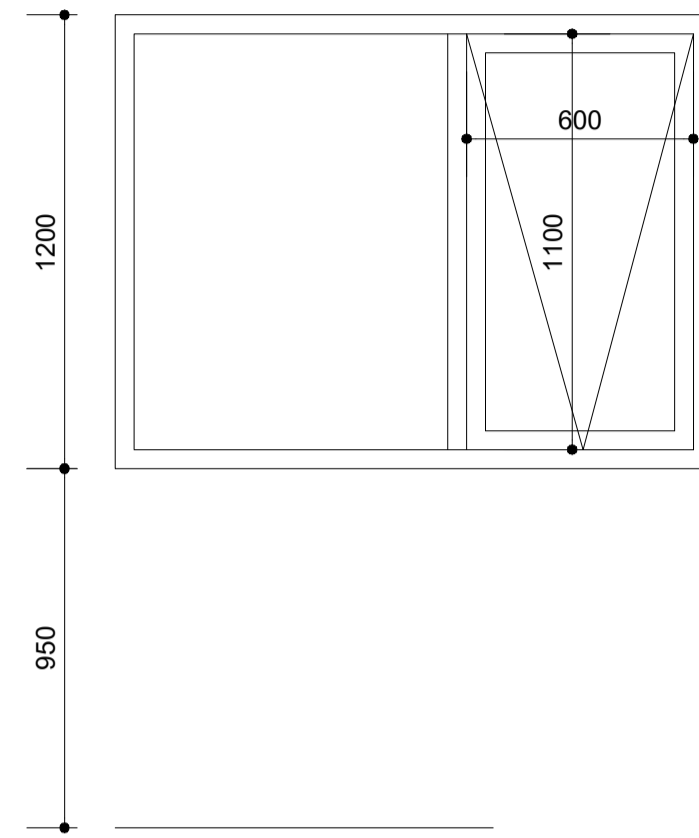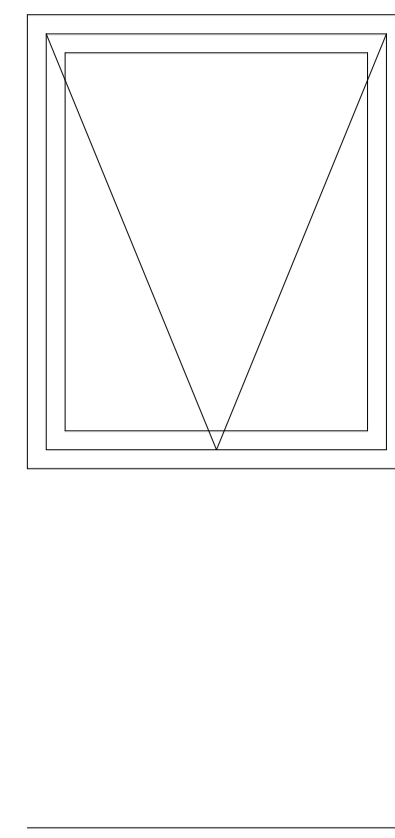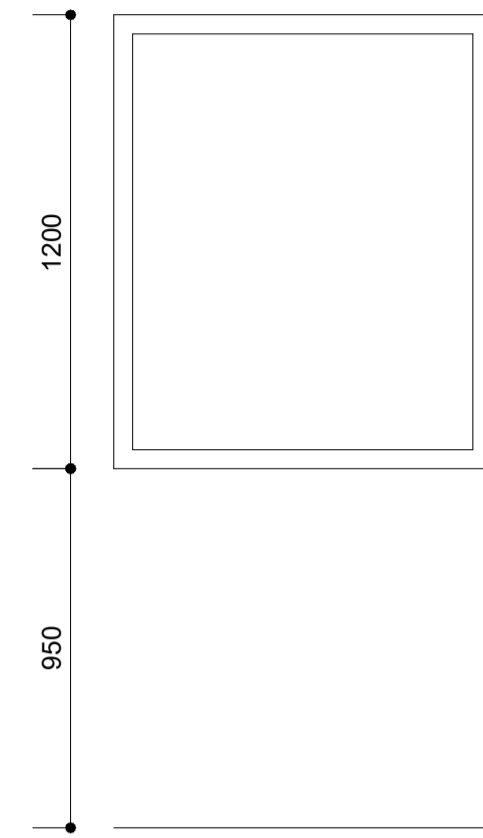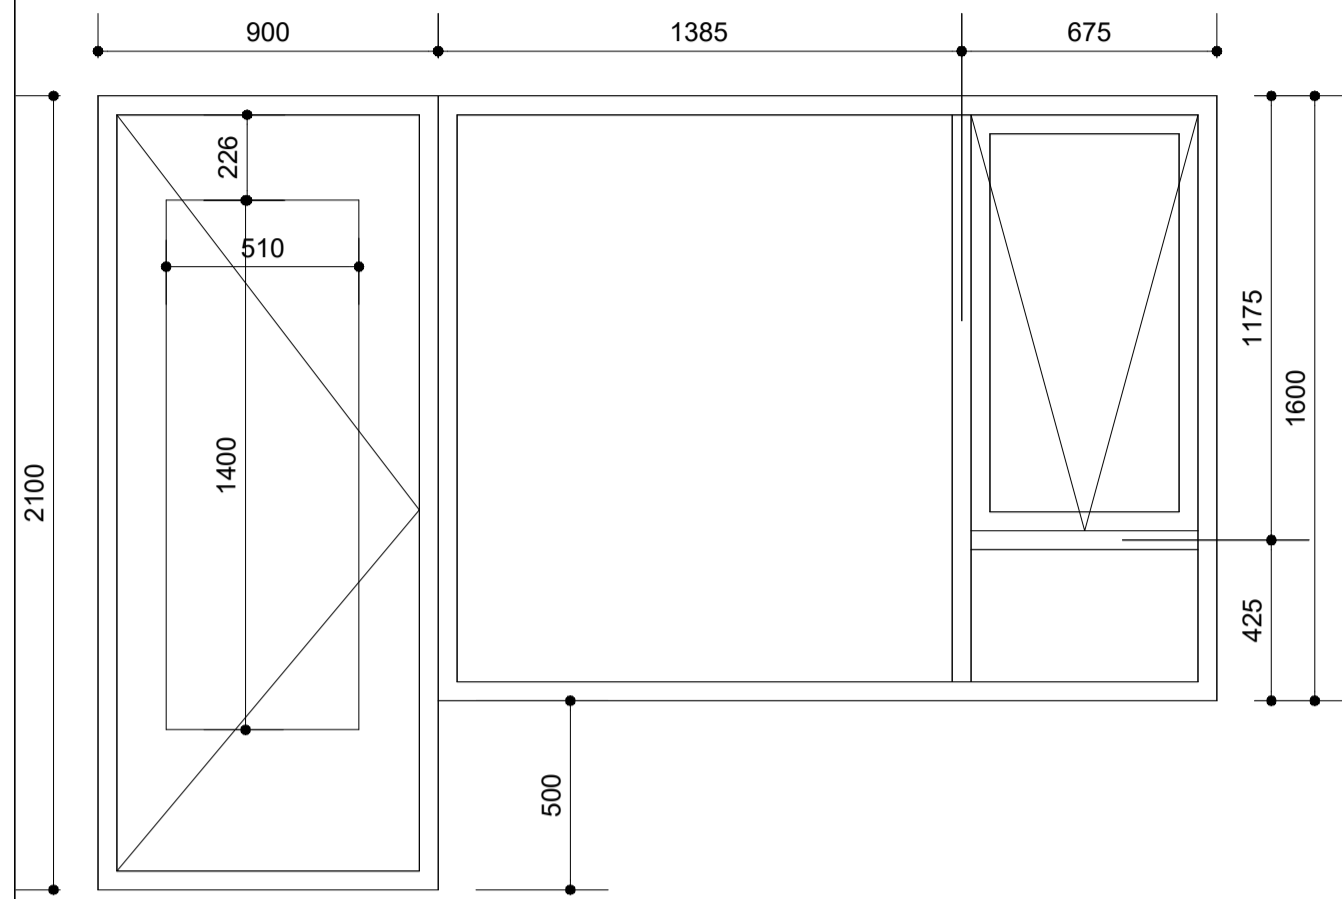

Smári Björnsson		
SÍMI: 868 1300 NETFANG: smari.bjornsson@gmail.com kt: 100275 5899		
HEITI VERKS:		Stuðlaskarð 12
HEITI TEIKNINGAR:		verkeikningar gluggar
MKV: 1:20	DAGS: 05.11.24	NR. TEIKN 3
UNDIRSKR. HÖNNUÐAR		ÚTGÁFA A