
[illegible]

Tel. 899 3234
Tel. 897 0375
E-mai. jon@kjhonnun.is

Kjartan Rafnson Fí/DSA 270365-3539
Jón Magnús Halldórsson Byggingafr.BTH 091162-3509

A102

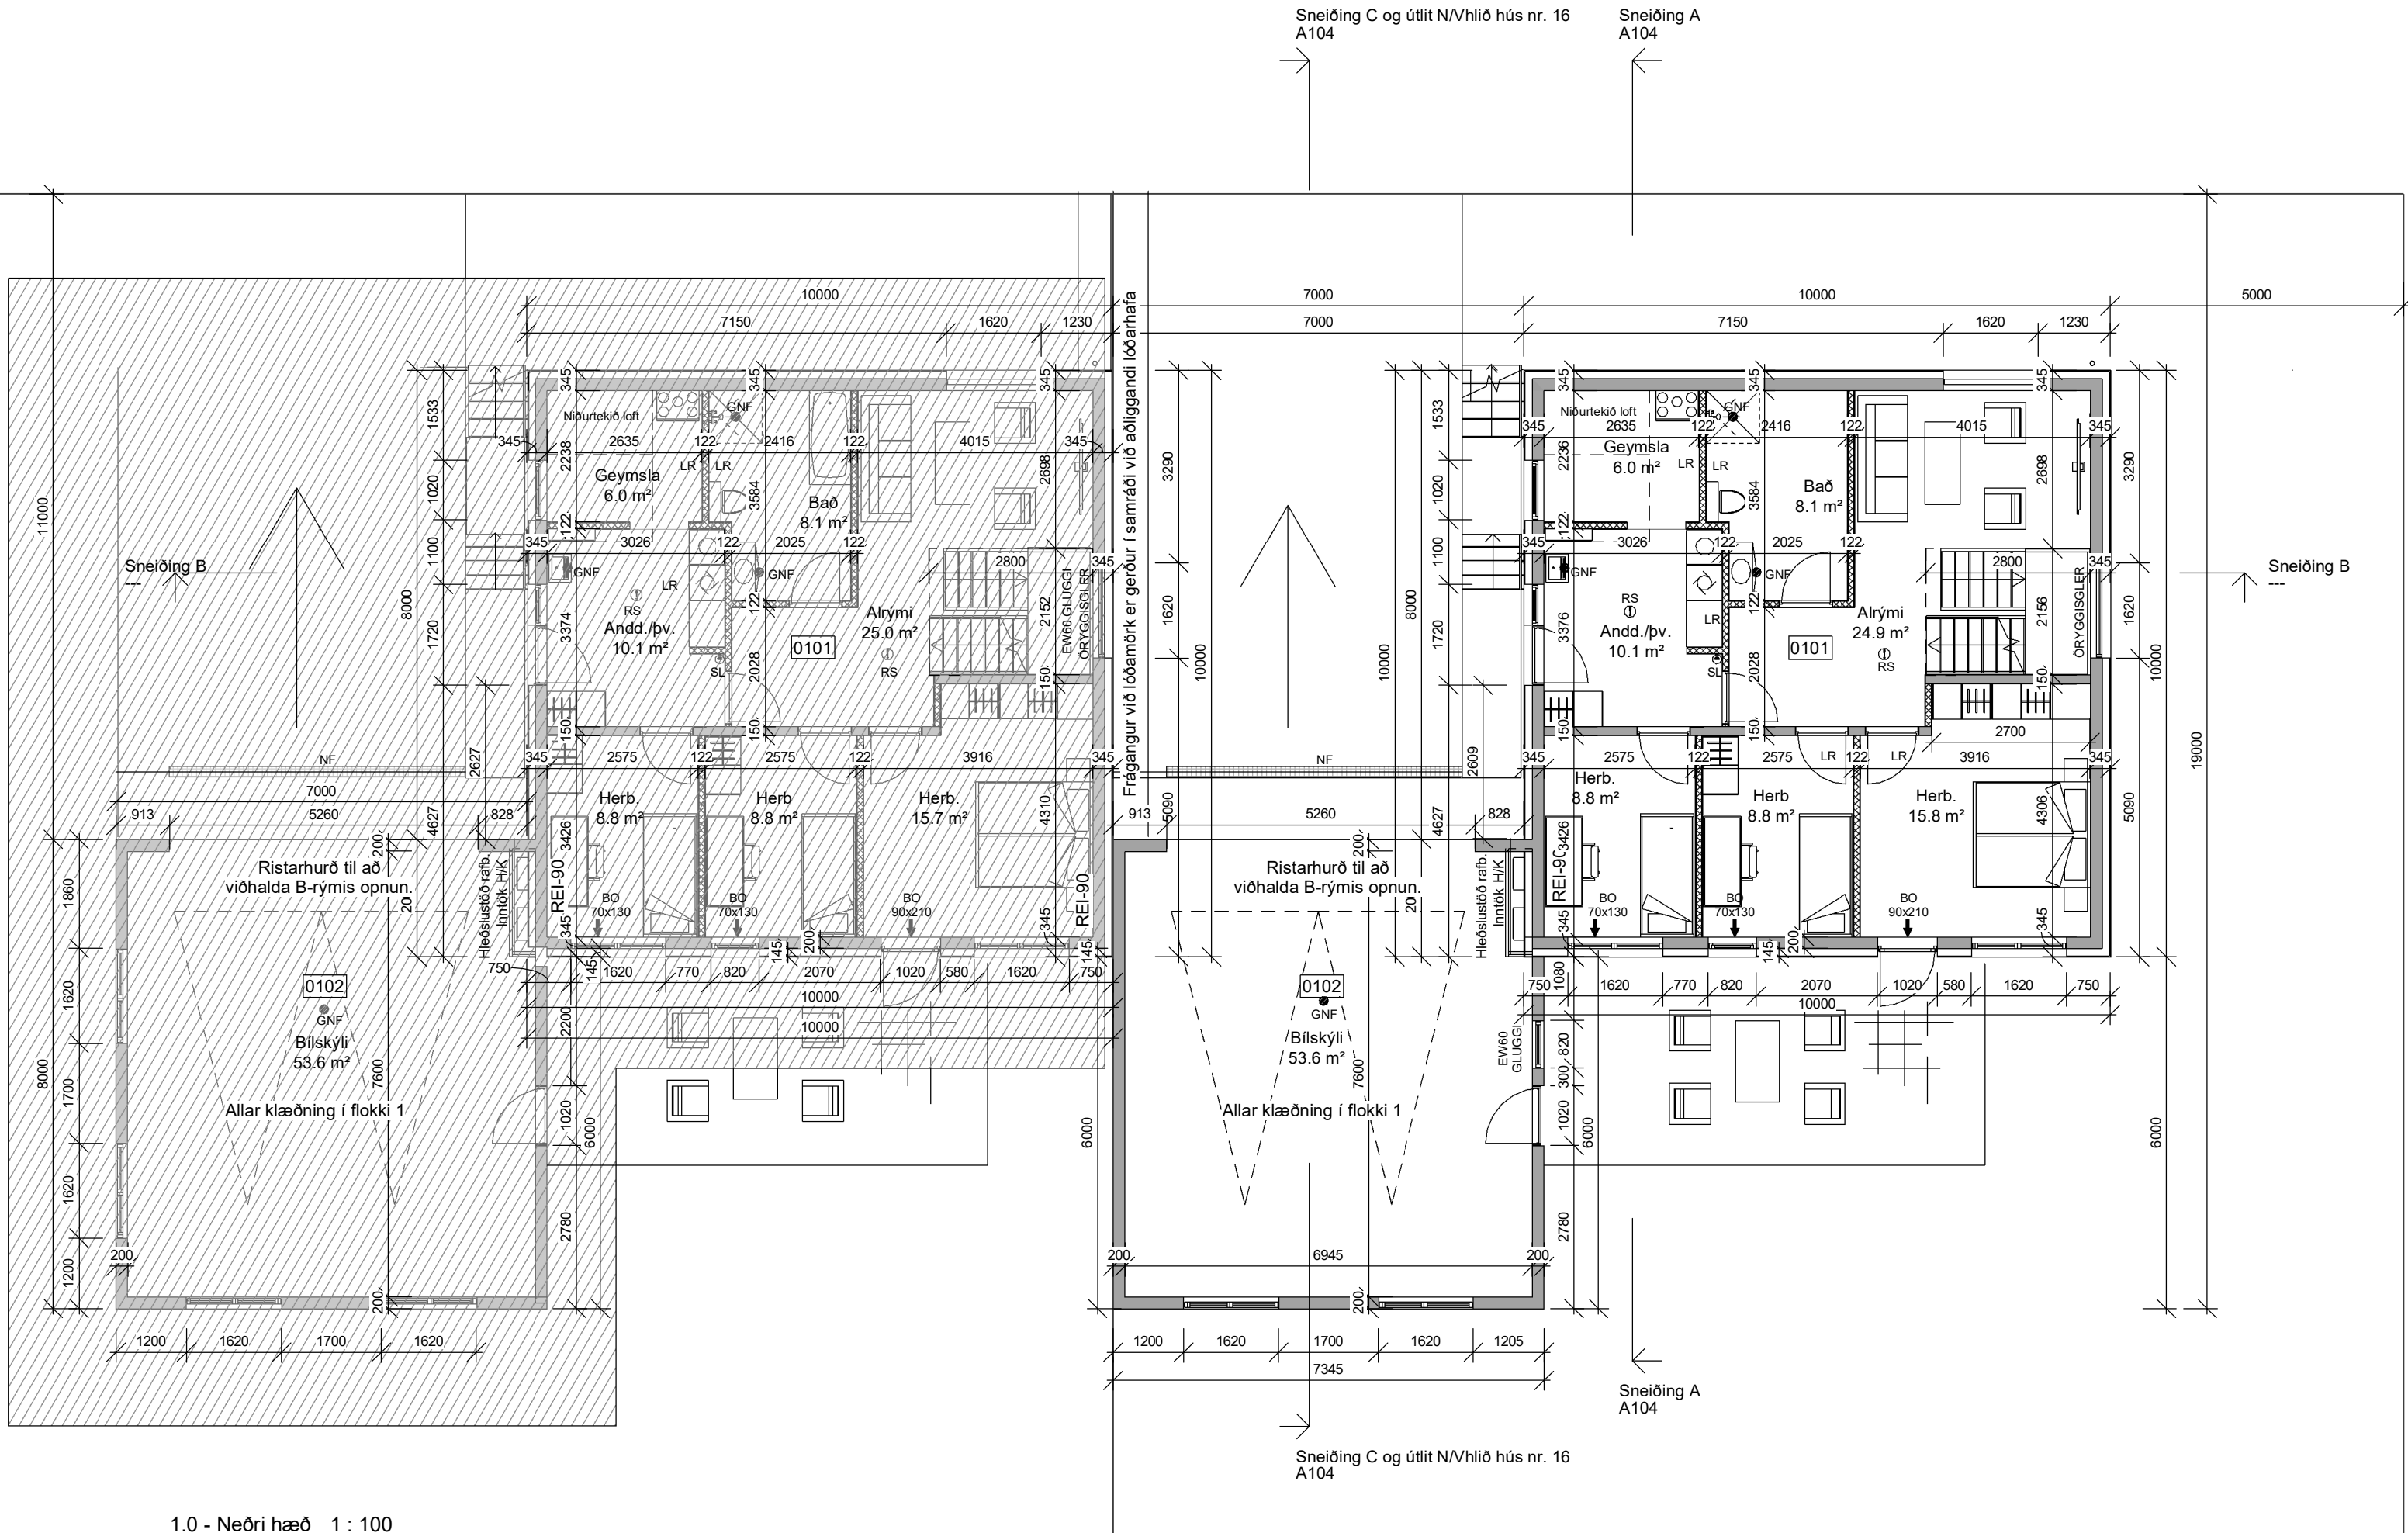

1.0 - Neðri hæð 1 : 100

BREYTINGAR:		
NR.	DAGS	Sign BREYTING
01	21.08.25	jmh
Hús nr. 16 Baðh. 2. hæð og nýr gluggi í bilg.		

K.J. ARK slf. 650319-0360
Tel. 899 3234
Tel. 897 0375
E-mai. jon@kjhonnun.is

HÖNNUN - SKIPULAG - RÁÐGJÖF
Kjartan Rafnson Fi/DSA 270365-3539
Jón Magnús Halldórsson Byggingafr.BTH 091162-3509




S.p.
Verk
Tinnuskarð 14-16

Teikning
Grunnmynd neðrihæðar

Kvarði
1 : 100
Dags. 25.03.2020
Teiknað af jmh

TEIKNING NR.

A103

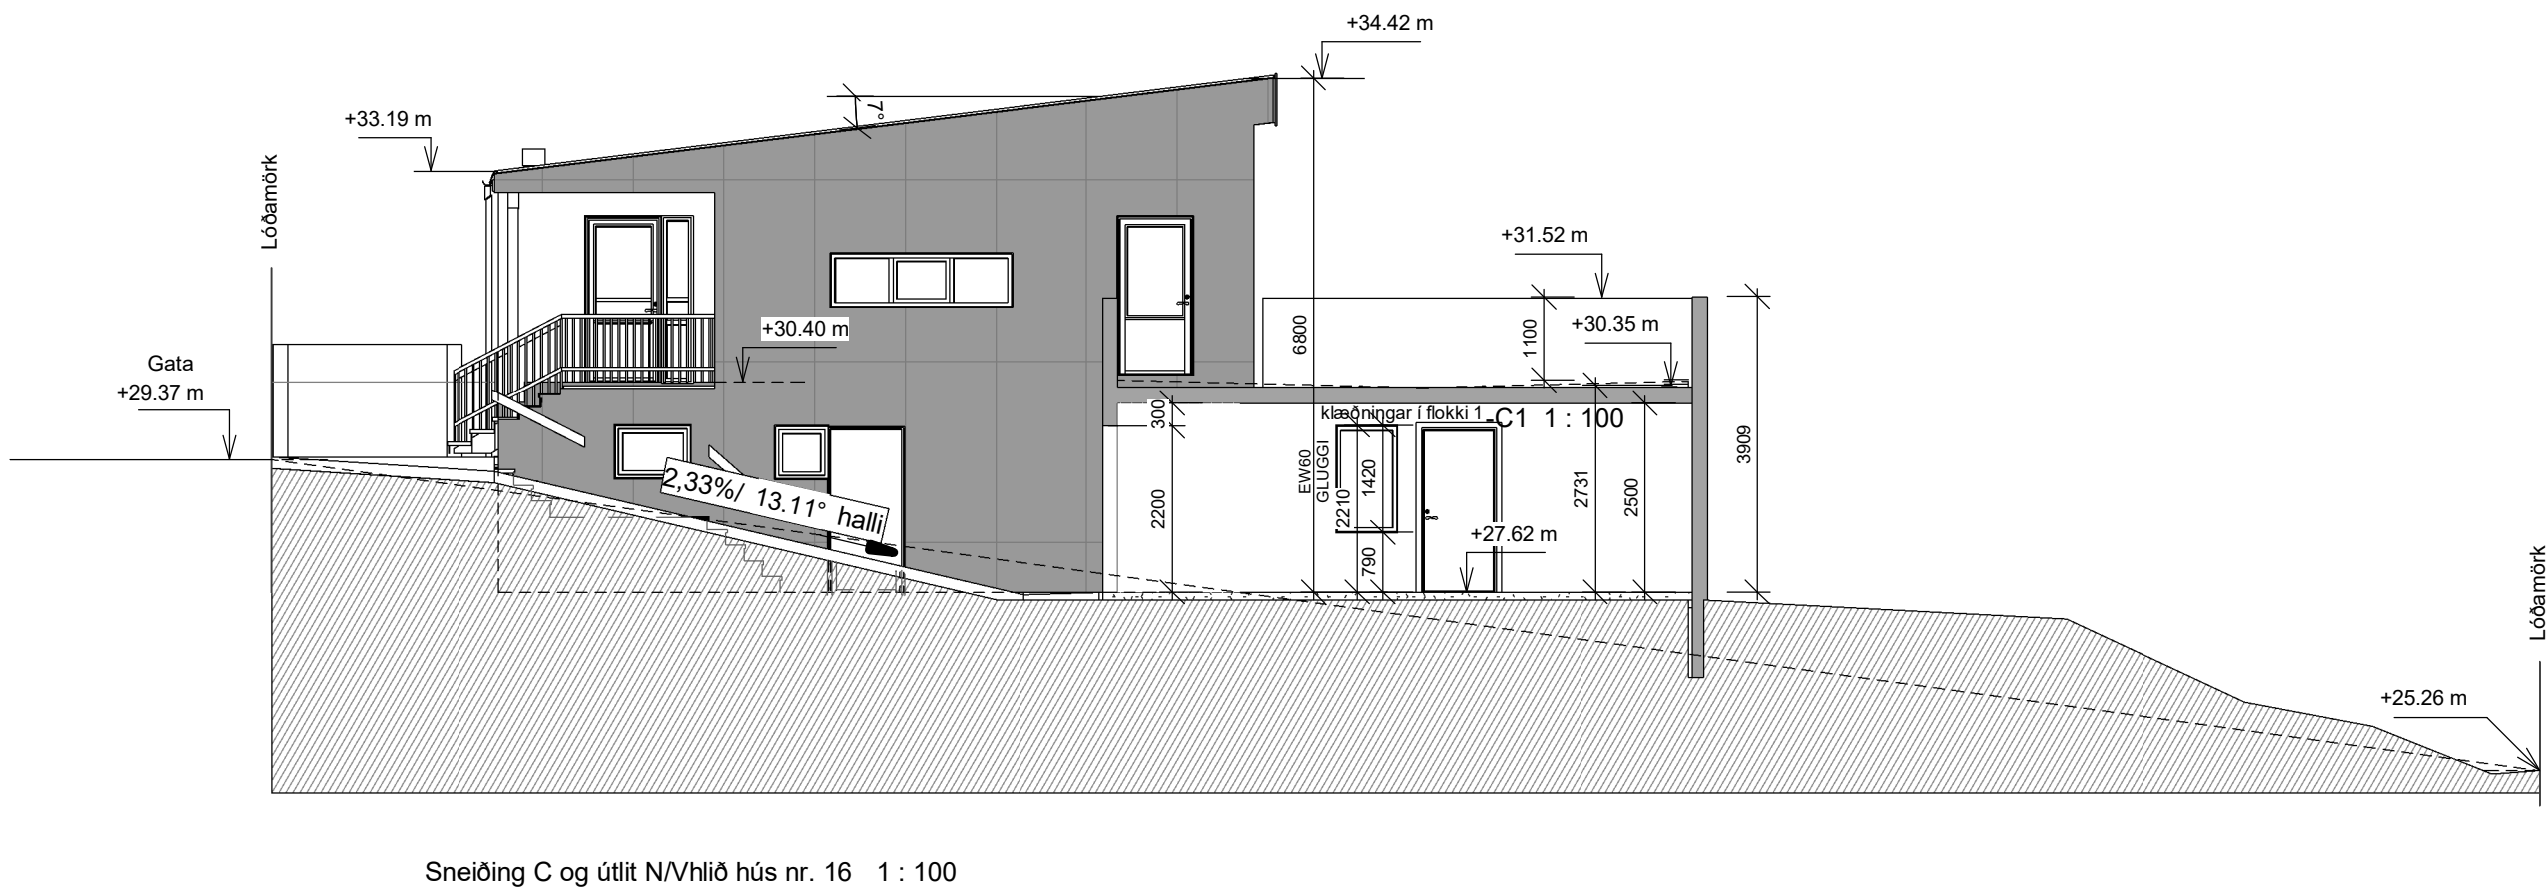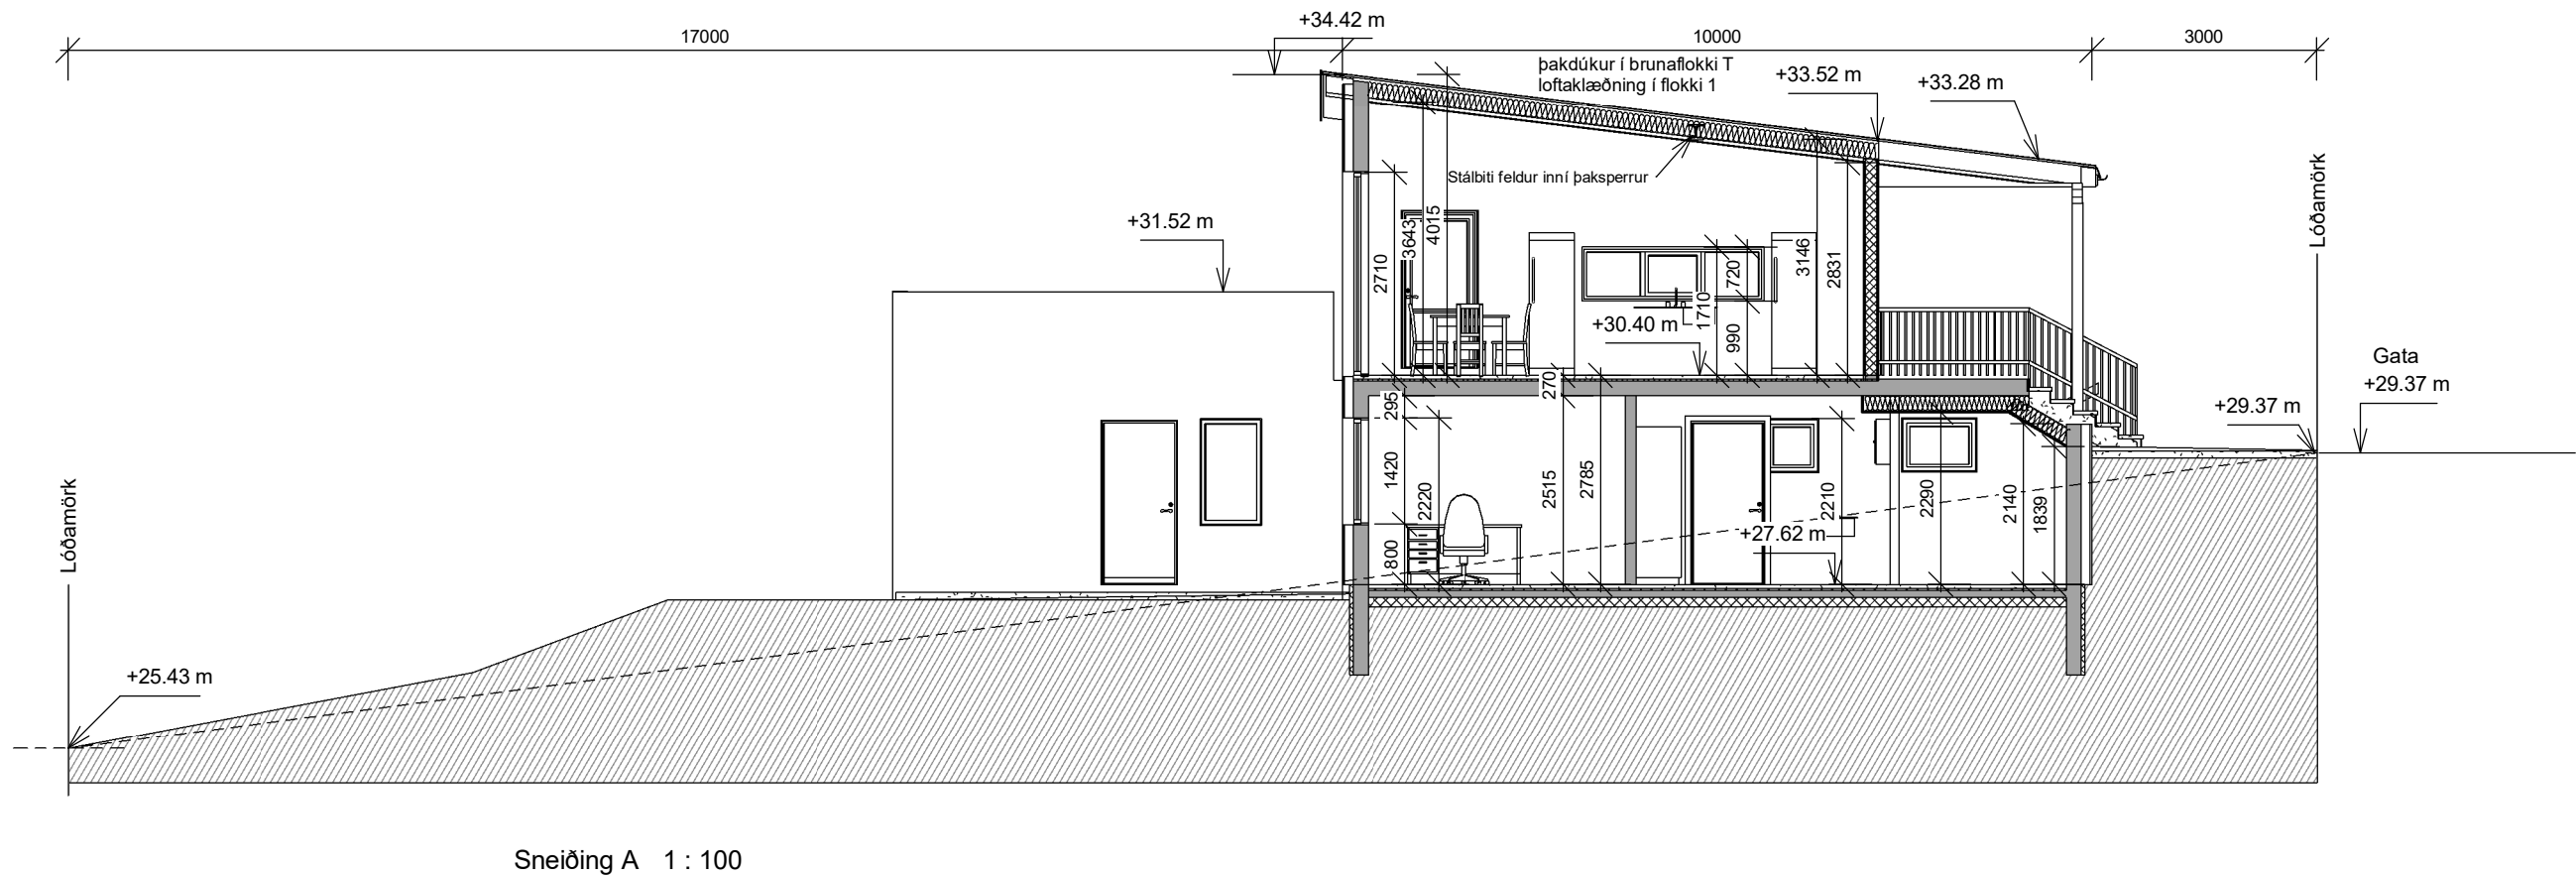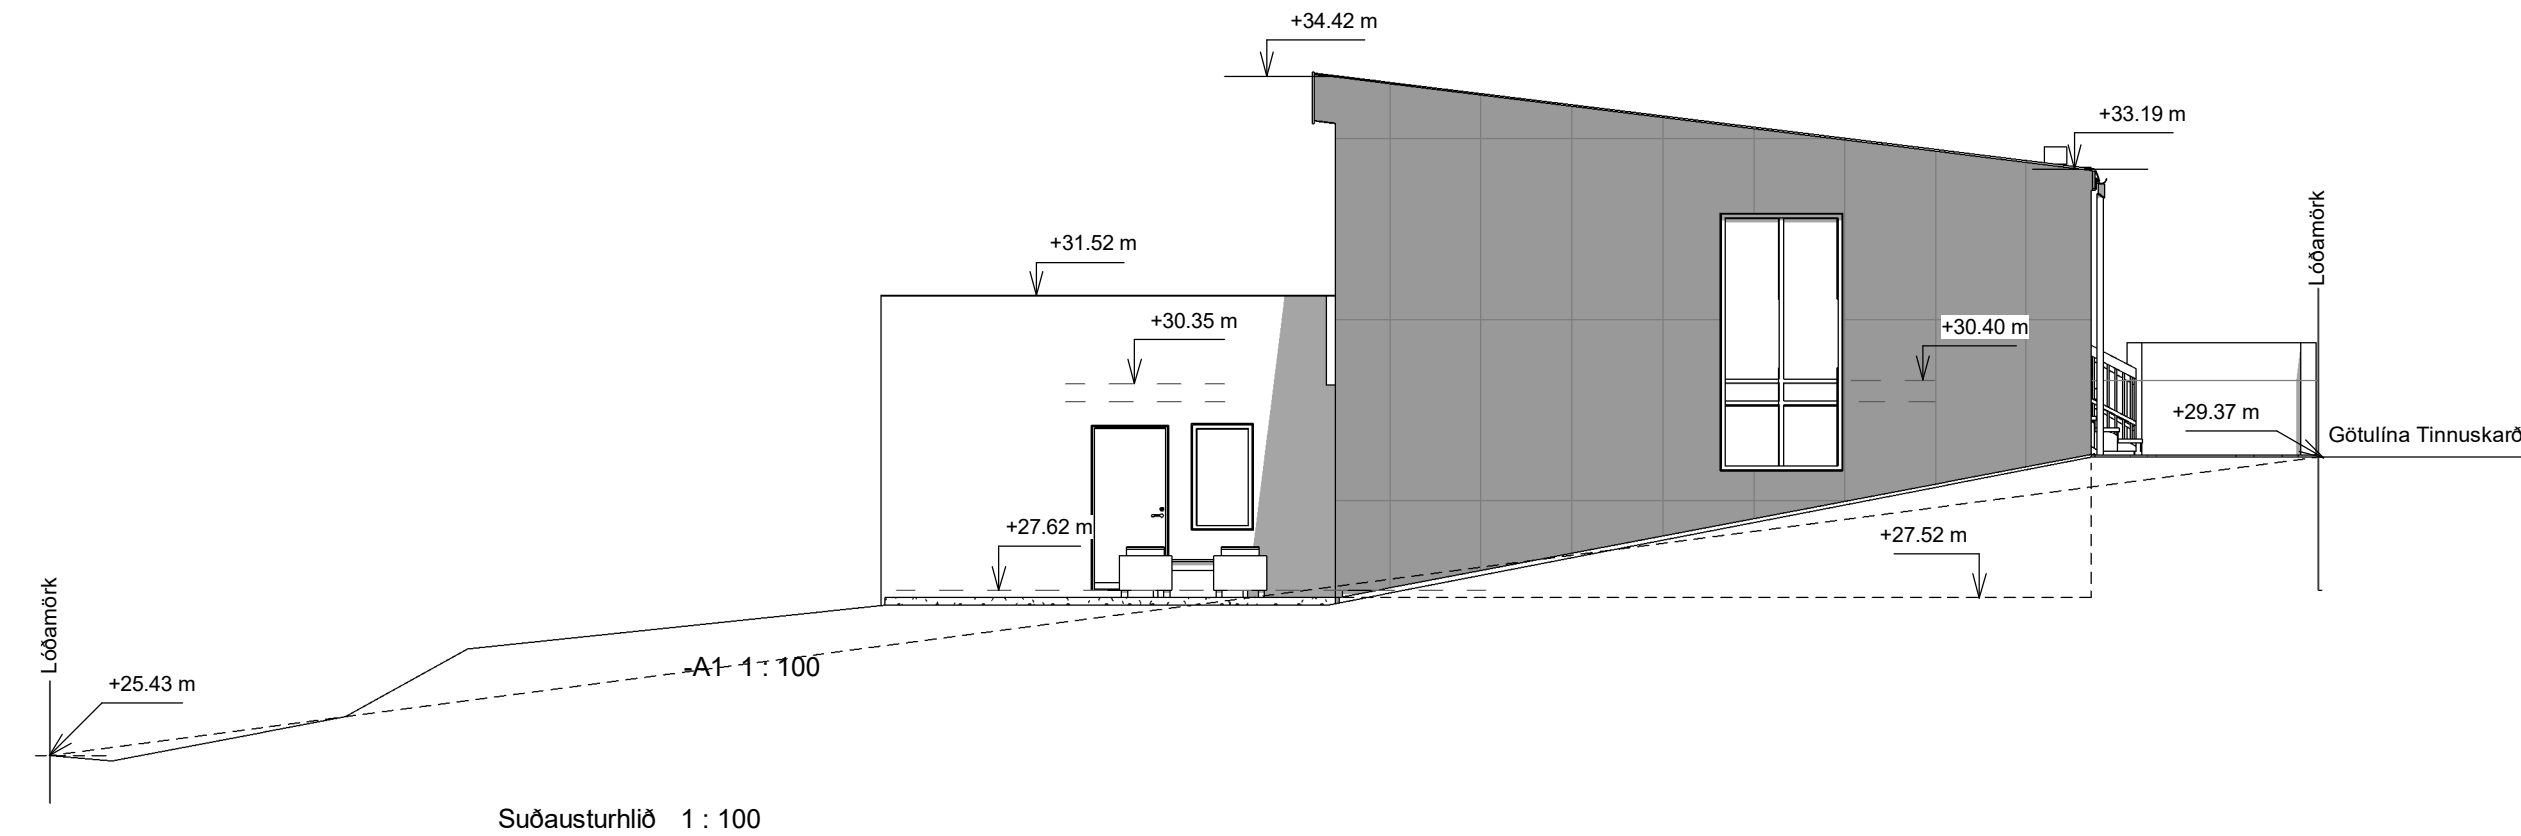

BREYTINGAR:		
NR.	DAGS	Sign BREYTING
01	21.08.25	jmh Hús nr. 16 Baðh. 2. hæð og nýr gluggi í bilg.

K.J. ARK slf. 650319-0360

Tel. 899 3234
Tel. 897 0375
E-mai. jon@kjonnun.is

HÖNNUN - SKIPULAG - RÁÐGGJÖF

Kjartan Rafnson Fi/DSA 270365-3539
Jón Magnús Halldórsson Byggingafr.BTH 091162-3509

S.p.

Verk

Tinnuskarð 14-16

Teikning

Sneiðingar og útlit NV og SV húss nr. 16

Kvarði

1 : 100

Dags. 25.03.2020
Teiknað af jmh

TEIKNING NR.

A104