




Upprunalegur hönnuður: -

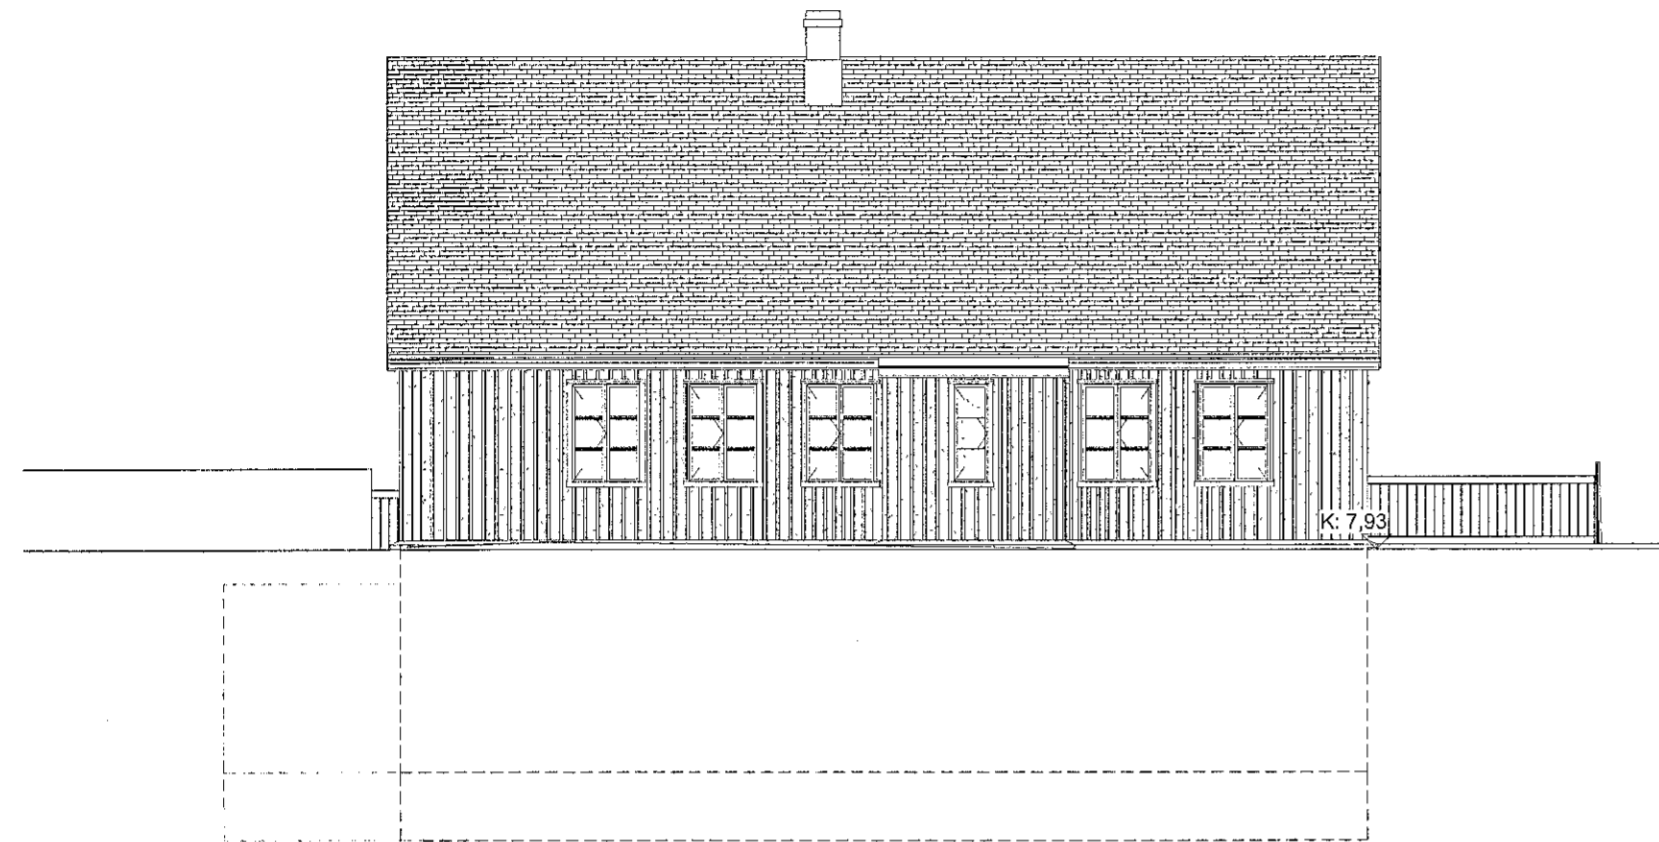


NORÐUR
1 : 100

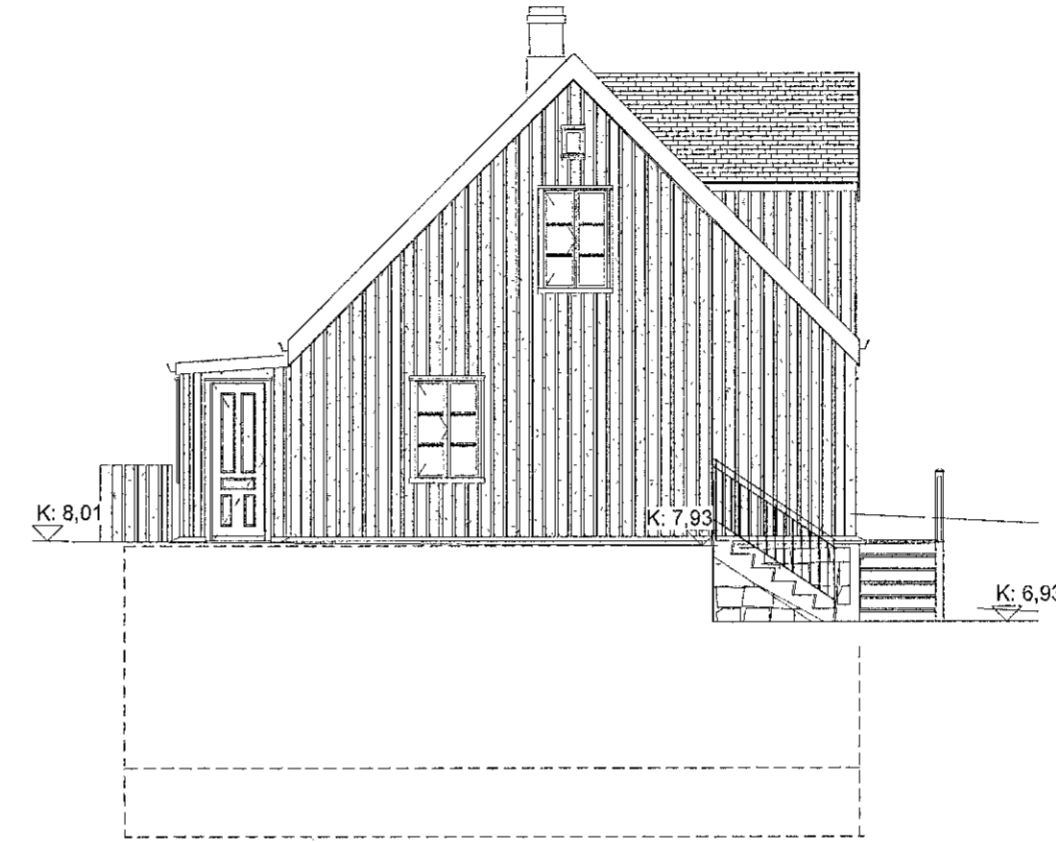

VESTUR
1 : 100

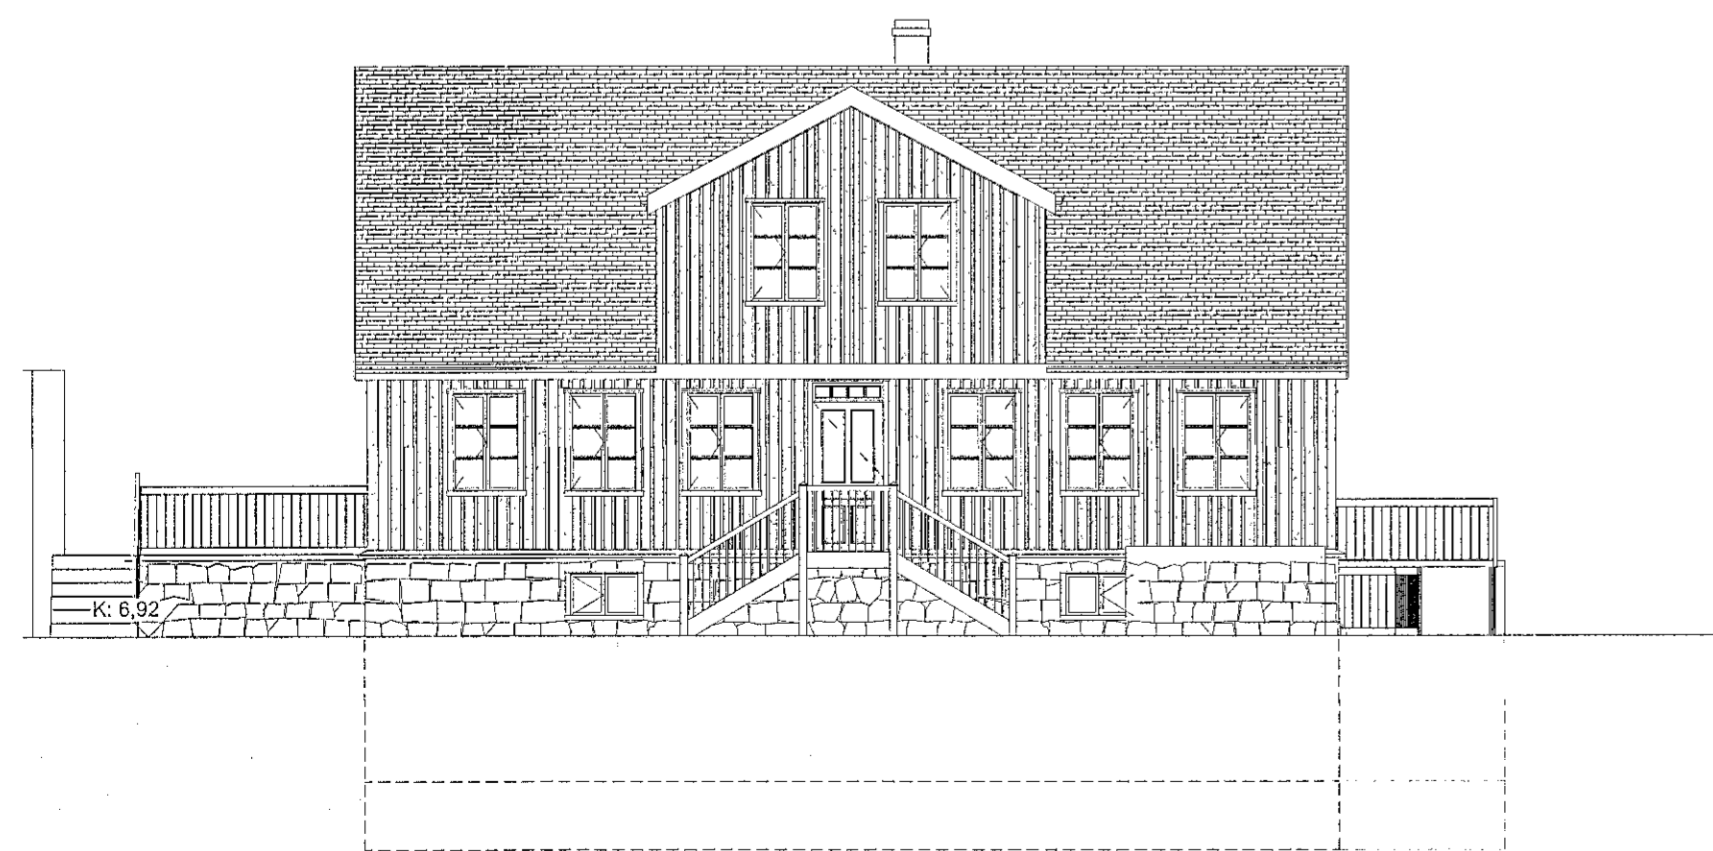

SUÐUR
1 : 100

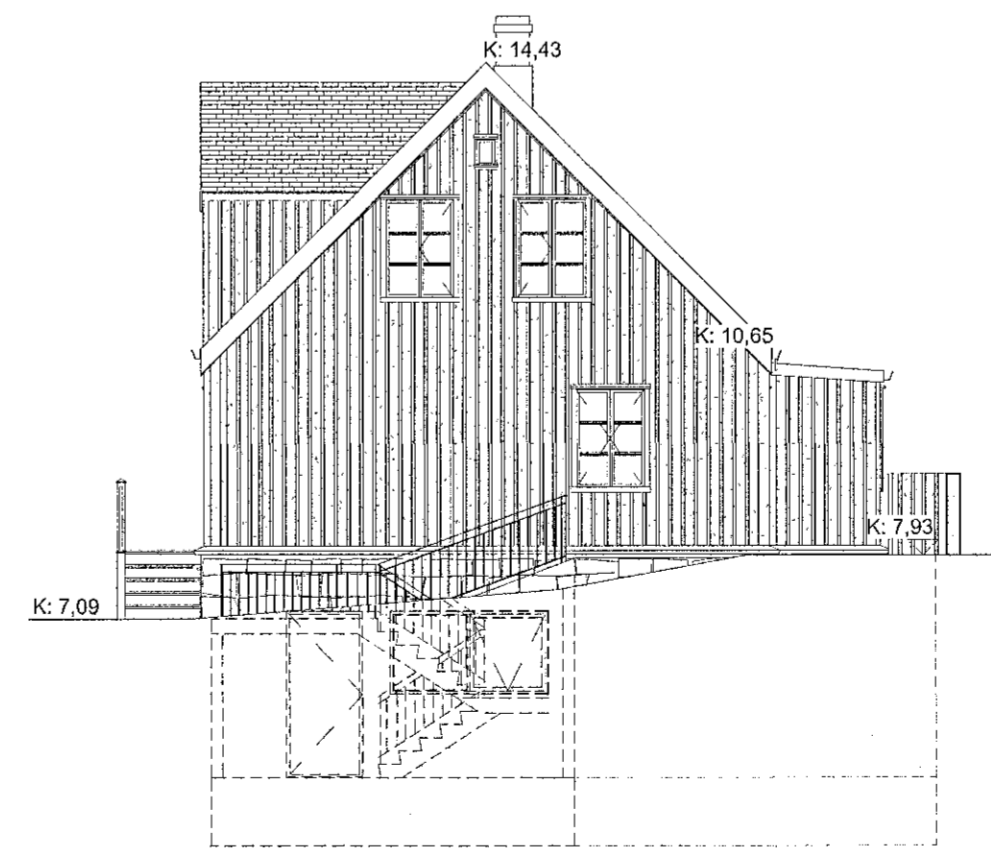

AUSTUR
1 : 100

2	STÆKKUN Á KJALLARA	09.06.2017	SE	RS
1	ADALUPPDRÁTTUR	21.04.2017	SE	RS
Útg.	Skýring / Breyting	Dags.	Teiknað	Yfirfarid

Fiskveiðihlutafélagið Venus
VERKKAUPI / EIGANDI

Endurbýgging
TEGUND VERKS

Austurgata 12
GATA/STAÐSETNING

ADALUPPDRÁTTUR

Útlit


LANDNÚMER: 120011
STAÐGR.: 1400-1-05100120
MHL: 01
MKV.: 1:100
BLAÐSTÆRD: A2
ÚTGÁFA DAGS: 05.10.2022
TEIKNAD: RS
YFIRFARID: SE

1621

VERKNR.

303 - 2

RADNR. ÚTGÁFA

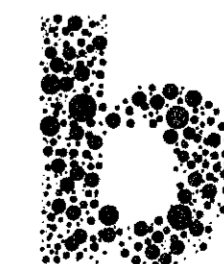

BATTERIÐ | ARKITEKTAR

Hvaleyrarbraut 32 | 220 Hafnarfirði | S: 54 54 700 | batteri@arkitekt.is | www.arkitekt.is

© BATTERIÐ | ARKITEKTAR
ÖLL AFRÖT OG AFRITUN TEIKNINGAR AD HLUTA EDA I HEILD ER HÁÐ SKRIFLEGU LEYFI HÖFUNDA