


G
01/11 Snið
Mkv. 1: 20

H
01/11 Snið
Mkv. 1: 20

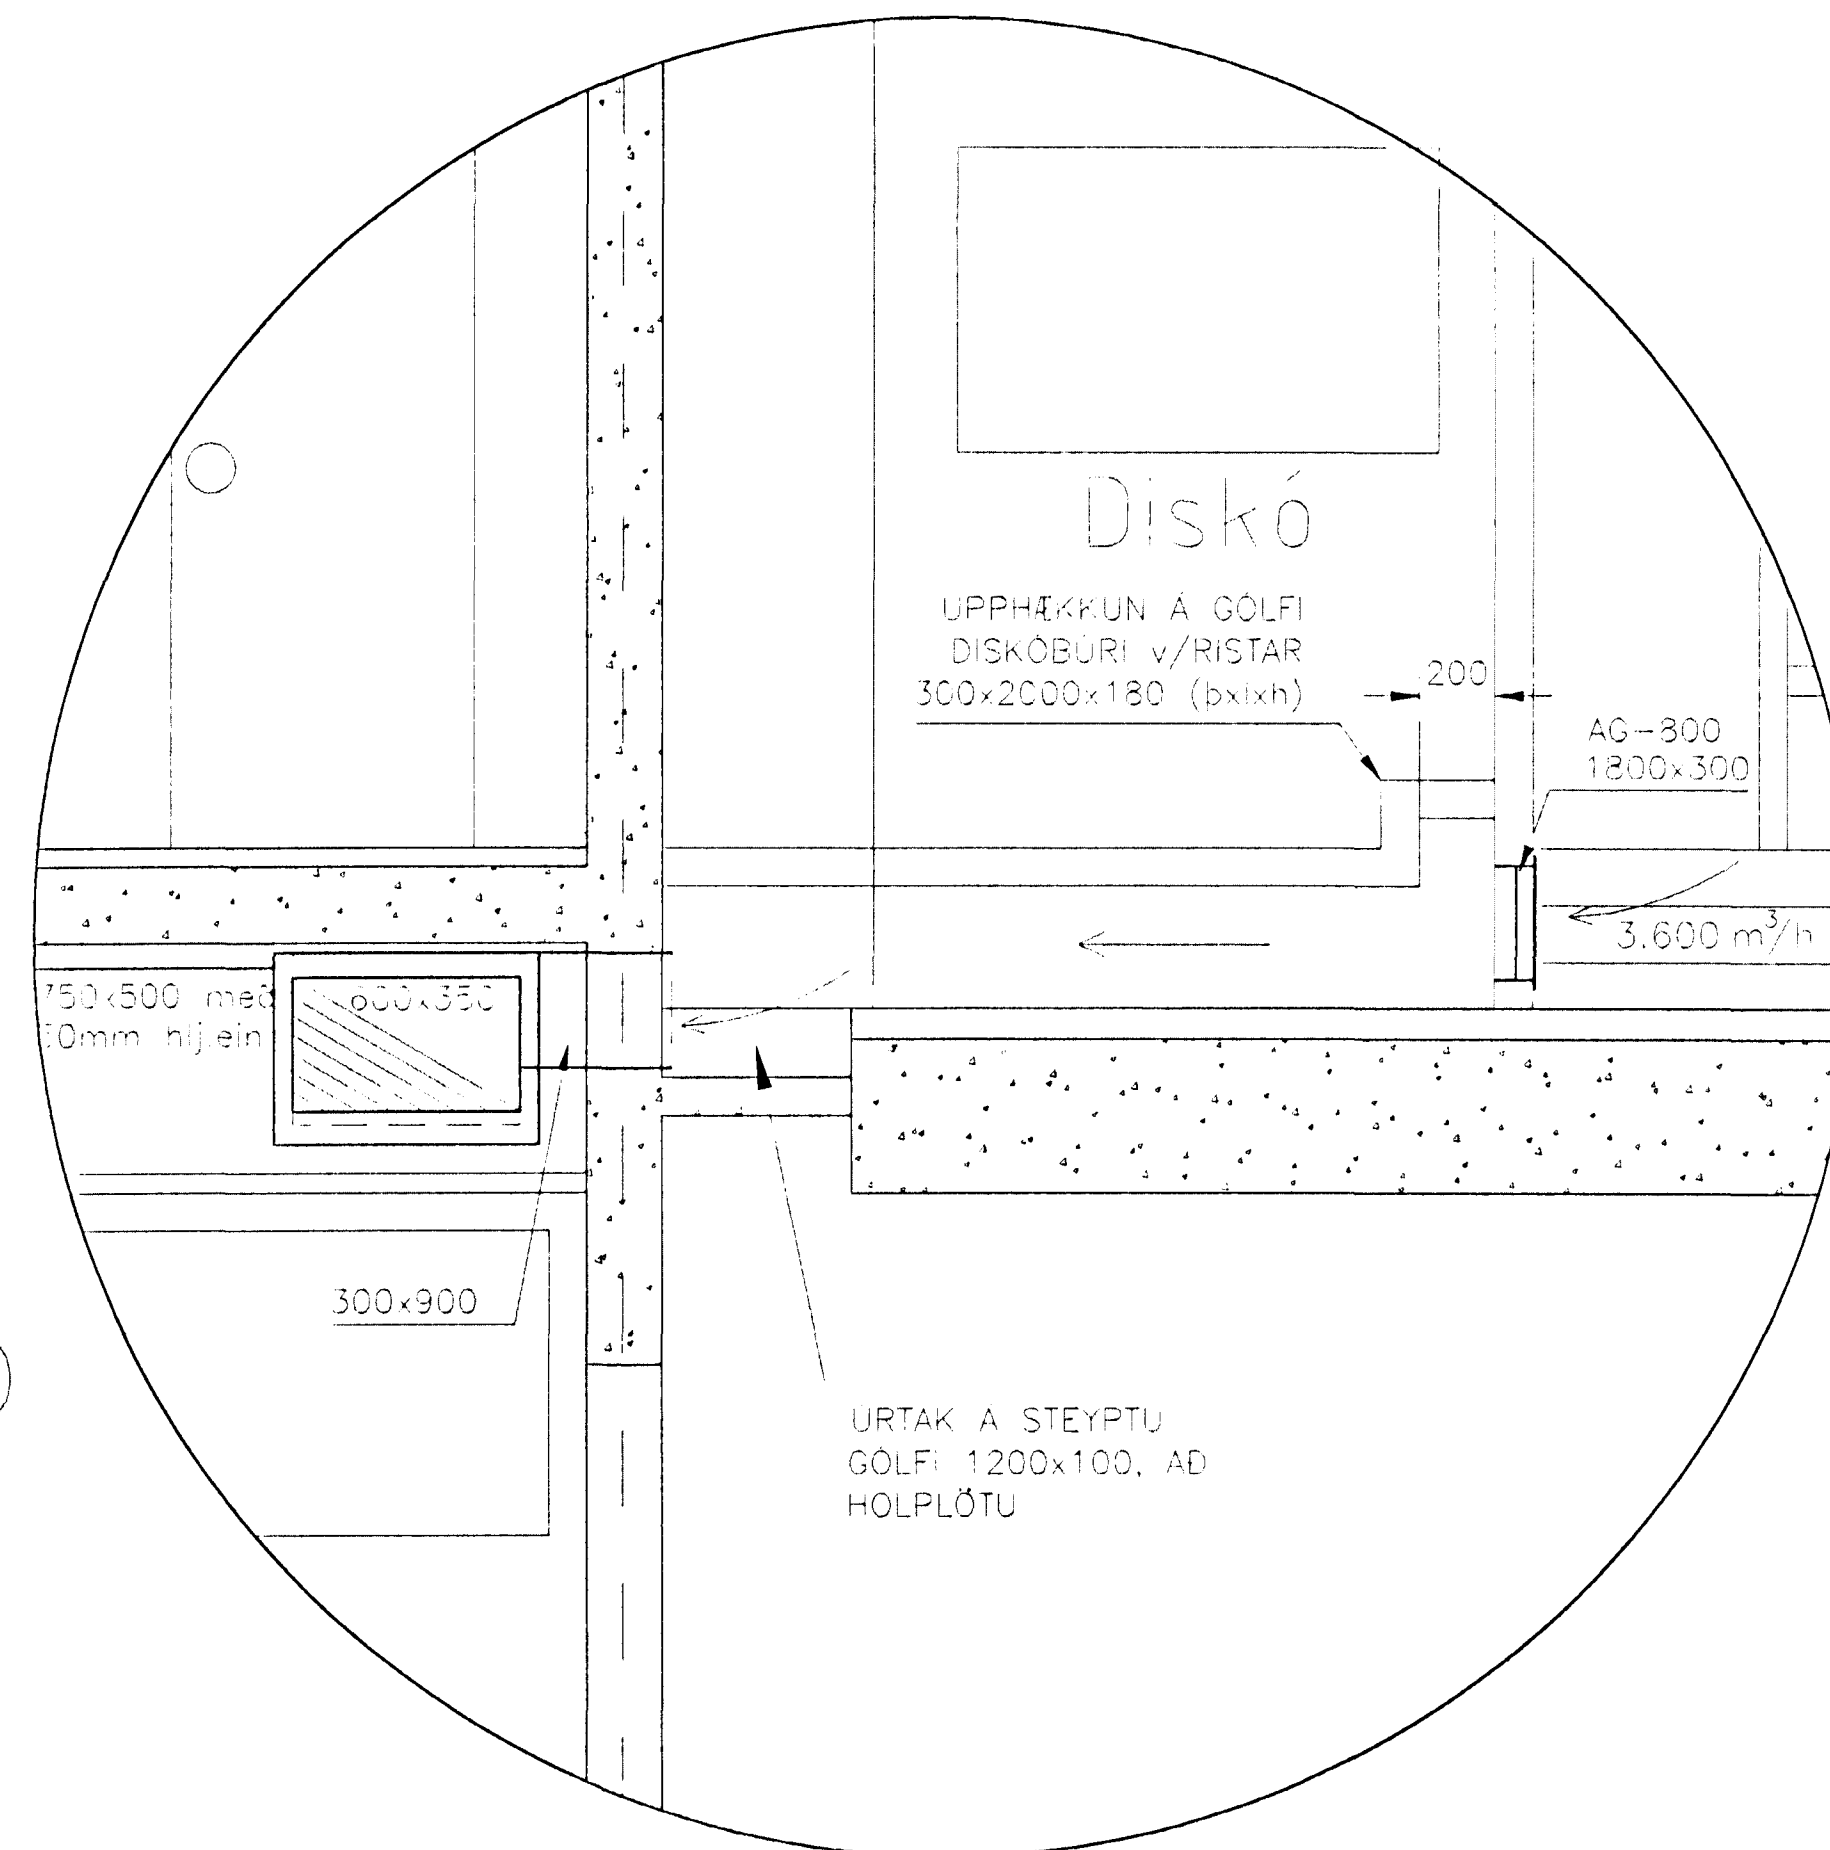

ÚTSOG FRÁ SAL Á 1. HÆÐ
UNDIR DISKÓBURI Mkv. 1:20