


SKYRINGAR

- HL = HANDLAUG
- VS = VATNSSALERNI
- RV = RESTVASKUR
- DV = ÞVOTTAVÉL
- UV = UPPÞVOTTAVÉL
- EV = ELDHÚSVASKUR
- DS = ÞVAGSKÁL
- SV = STÁLVAÐSKUR
- GN = GÖLFNIDURFALL
- HR = HREYNSLOK
- PP = PÖLVÞRÖPYLEN
- PVC = PÖLVVINKLÓRD

Byggingaáttíðni Hafnarfarðar
 Afgreitt þann
 02.10.1998
 Sigurbjartur Halldórsson

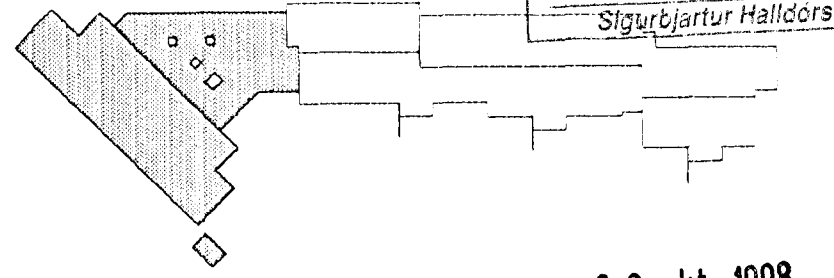

26. okt. 1998
VINNUTEIKNING

LAGNATAEKNI HÖNNUNAR OG RÁÐGJAFARSTOFA HAMRABORG 12 200 KÓPAVOGUR Sími: 564 5252 Fax: 564 5251 Netfang: lagnatak@slondia.is		Skala: 1:100 Daga: 1 Dags: 1	EINSETNING ENGDALSSKÓLA - Viðbygging FRÆNNISLISKERFI SKÓLP- OG REGNVATNSLÖGN LAGNIR Í GRUNNI OG NÆRRI HUSI YFIRLITSMYND	Skala: 1:100 Daga: 1 Dags: 1 02.10.1998 F. 01
--	--	------------------------------------	--	---