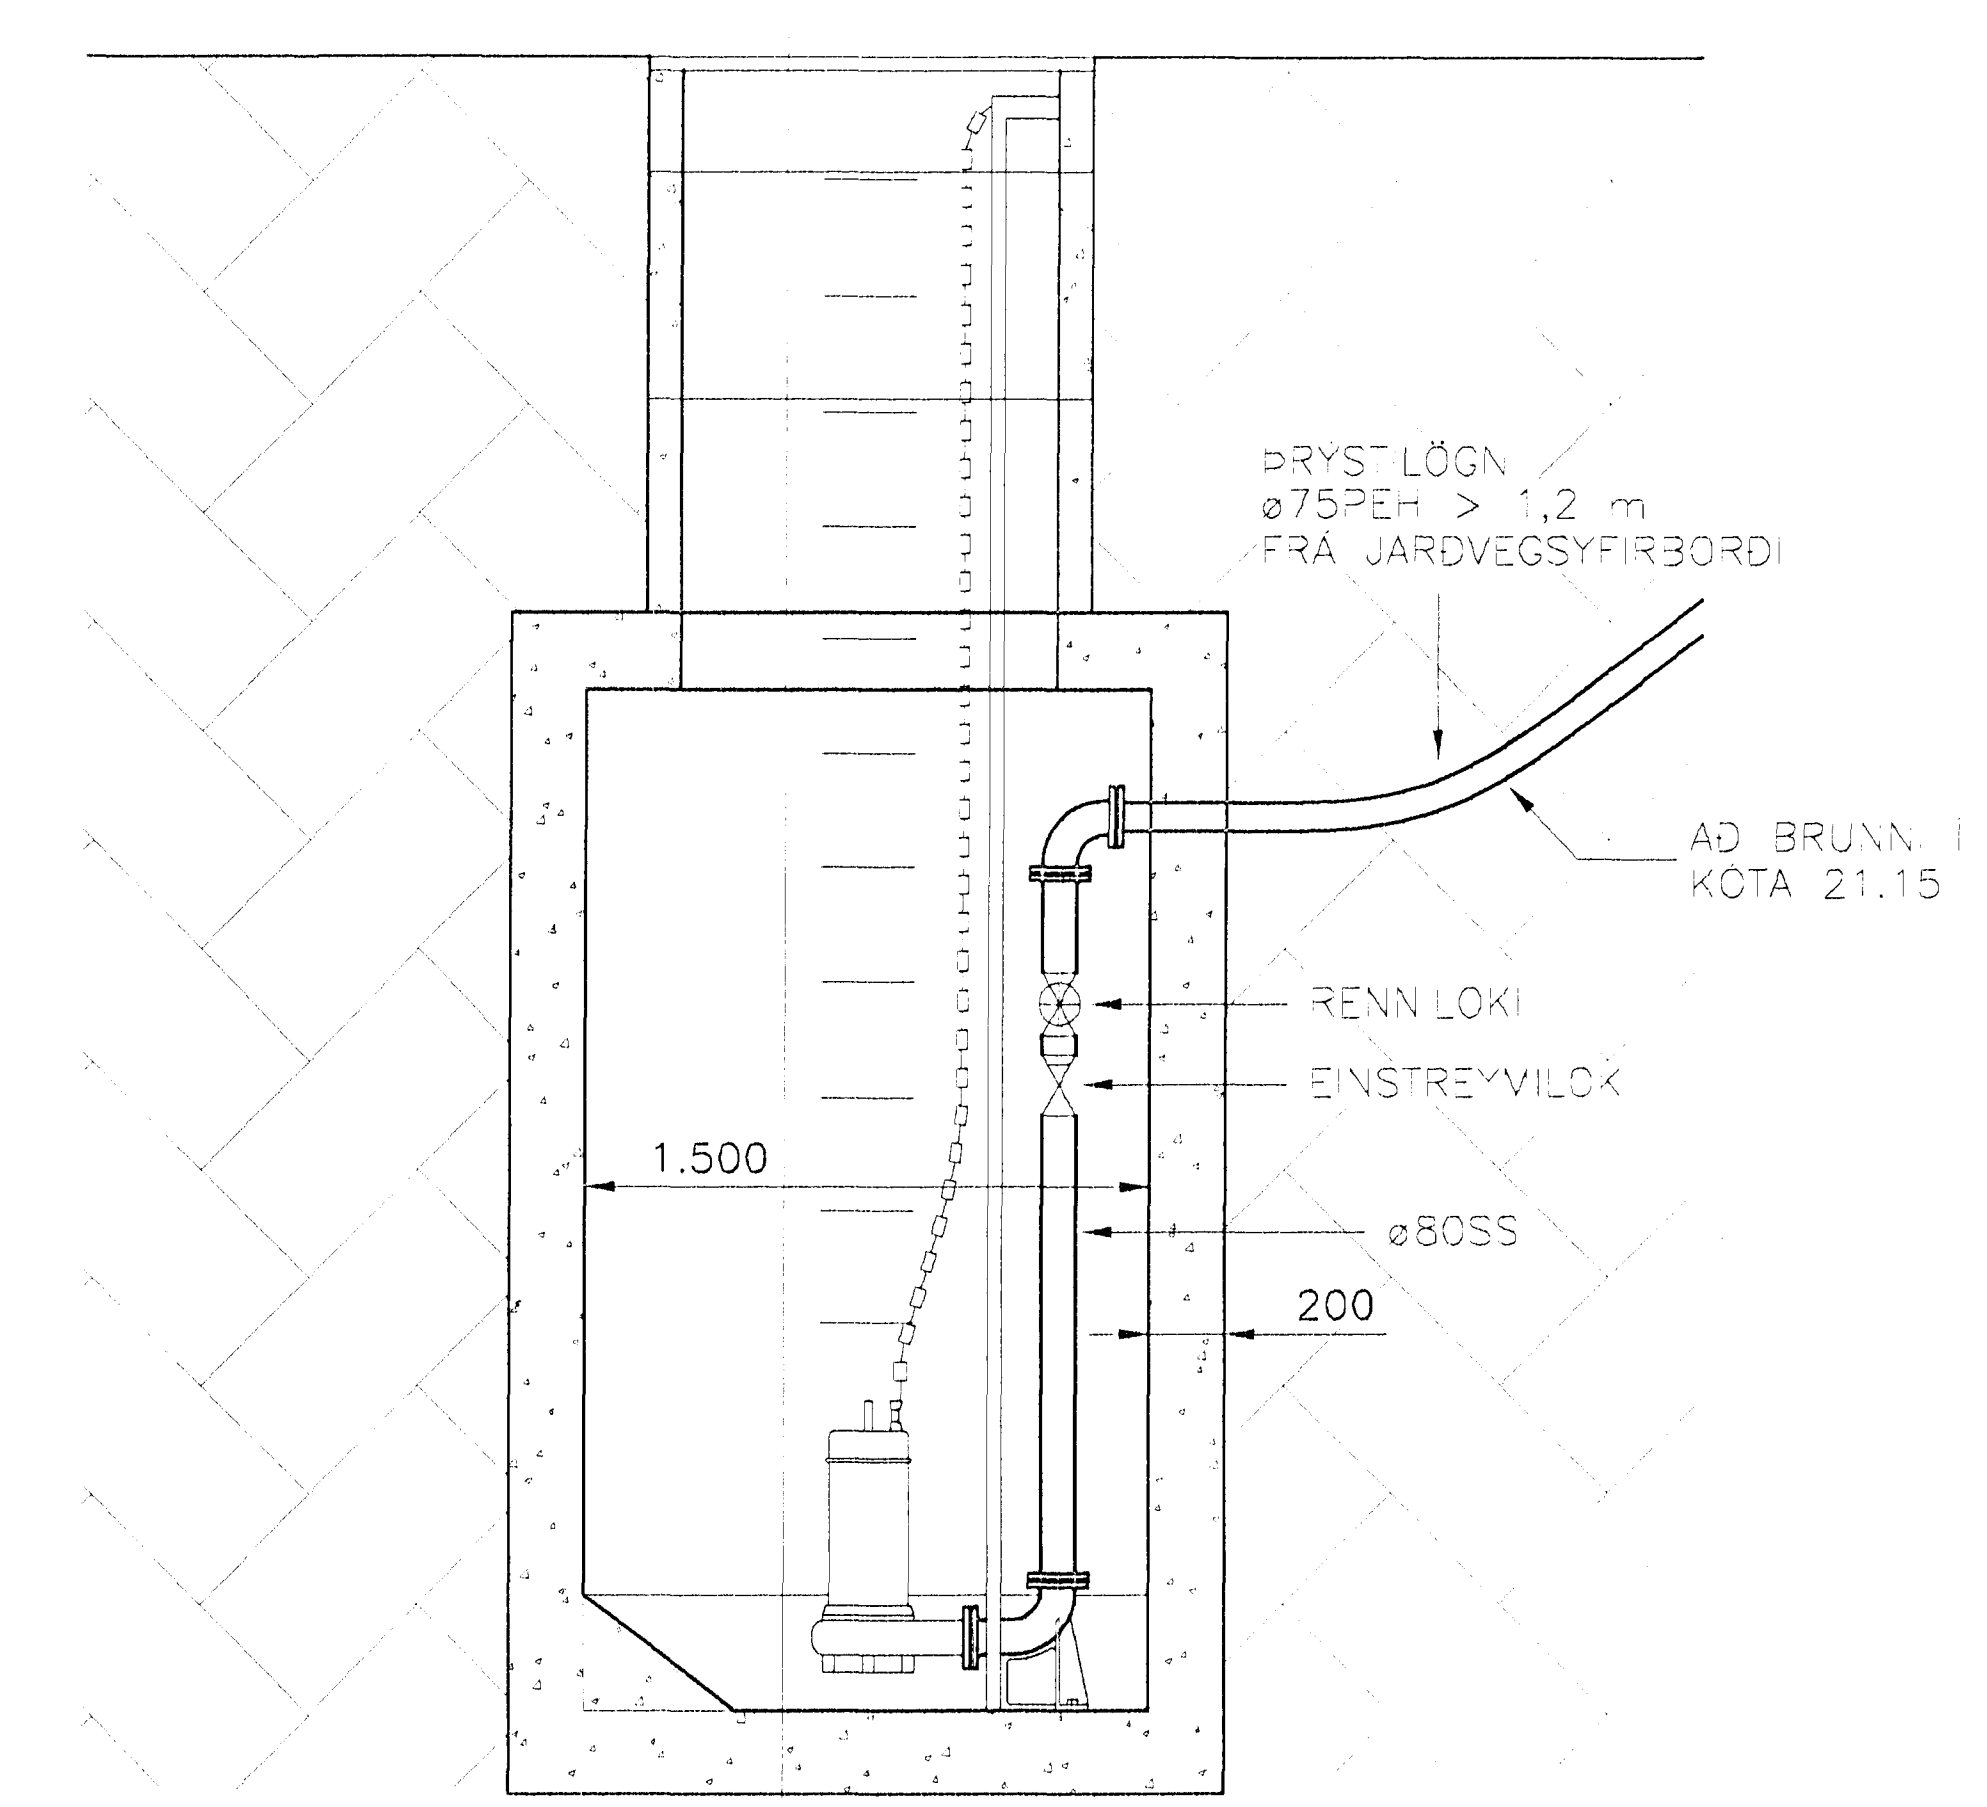
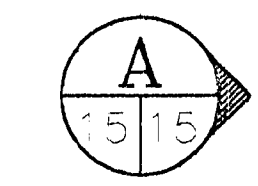
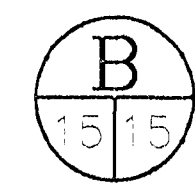

 Snid
 Mkv. 1: 20





 Snid
 Mkv. 1: 20

Byggingefulltrúi Háinnarjarðar
 Algrætt þann
 02.10.1998
 Sigurbjartur Halldórsson

26. okt. 1998
 VINNUTEIKNING

LAGNATÆKNI HÖNNUNAR OG RÁÐGJAFARSTOFA HAVRABORG 12 200 KÓPAVOGUR Sími: 564 5252 Fax: 564 5251 Netfang: lagnataekni@islandia.is		Skipti: <i>Flór B.L.</i> Sími: 070 464-2849	EINSETNING ENGDALSSKÓLA - Viðbygging FRÆNNISLISKERFI SKÓLPDÆLUBRUNNUR SNID	Skala: 1:20 Húsnúmer: HB/FSK Tönnun: HB Blaðnúmer: 188 Blað: F. 15
---	--	--	---	--