

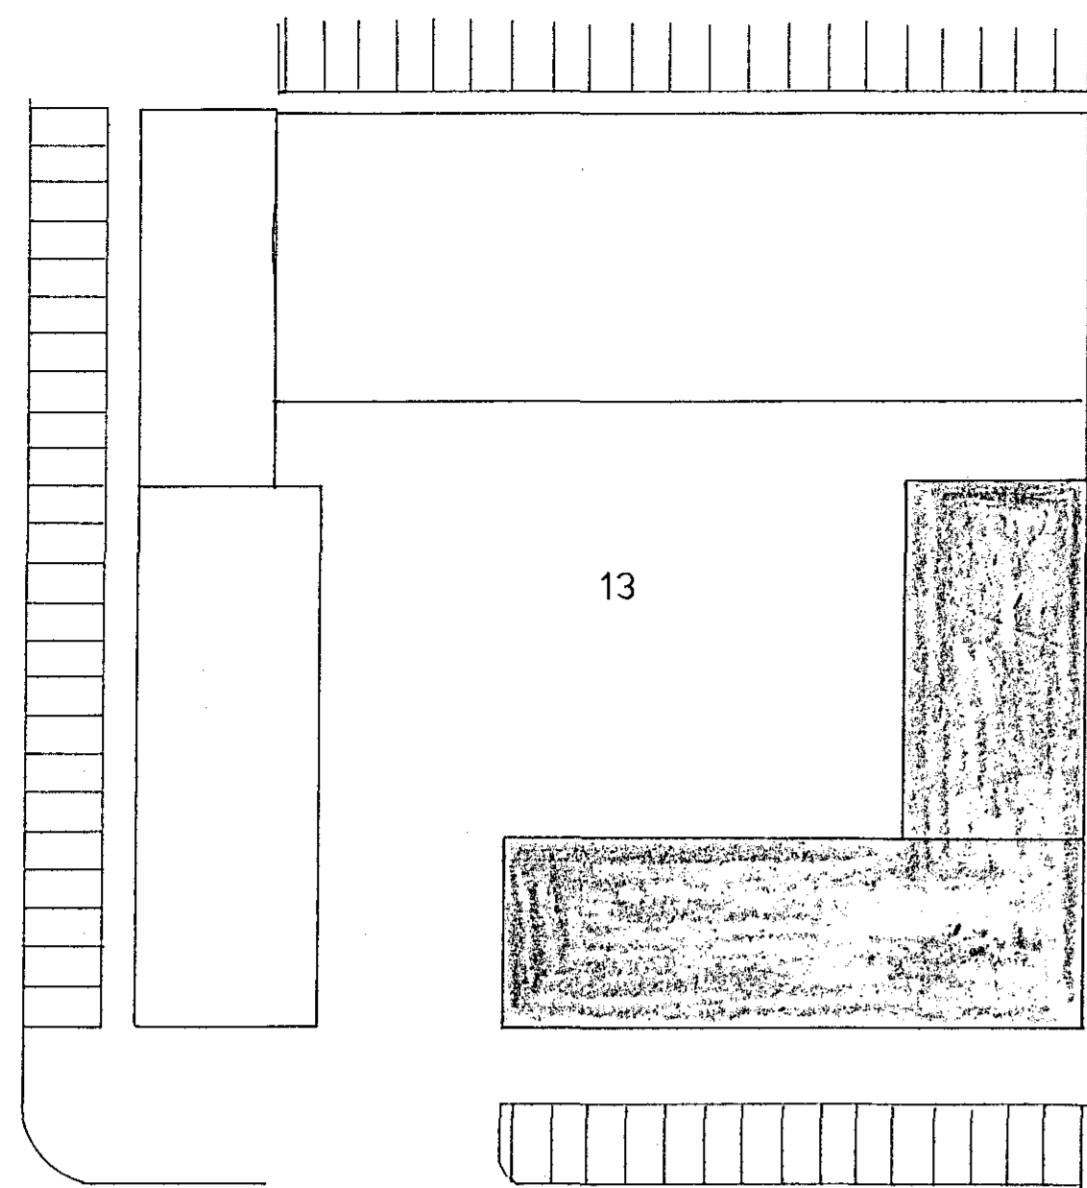


STAKKAHRAUN

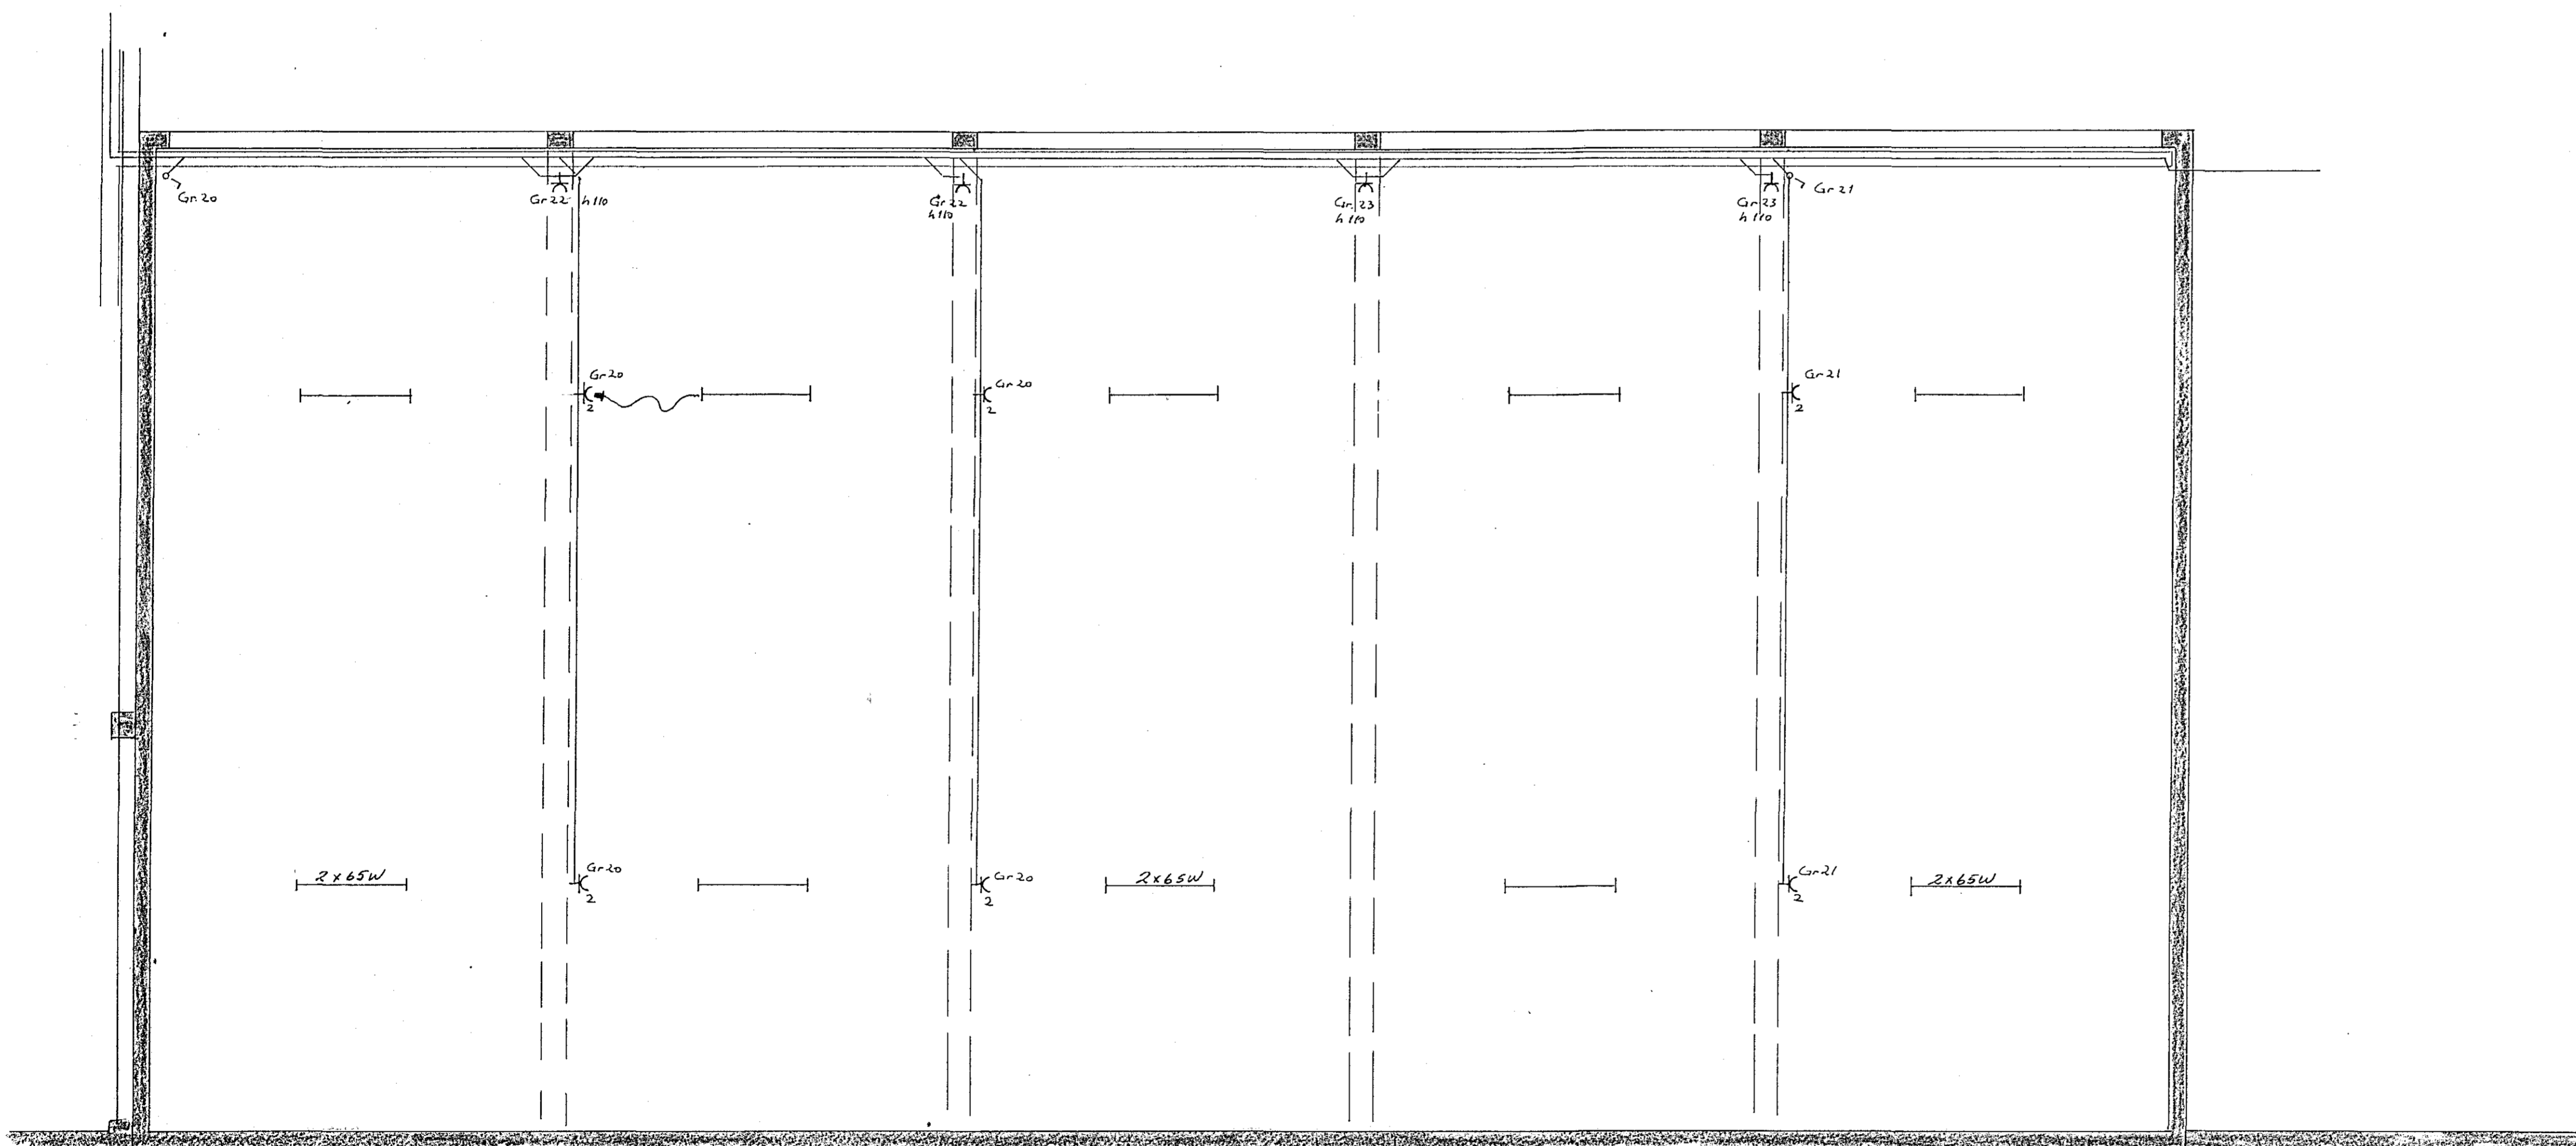

DALSHRAUN

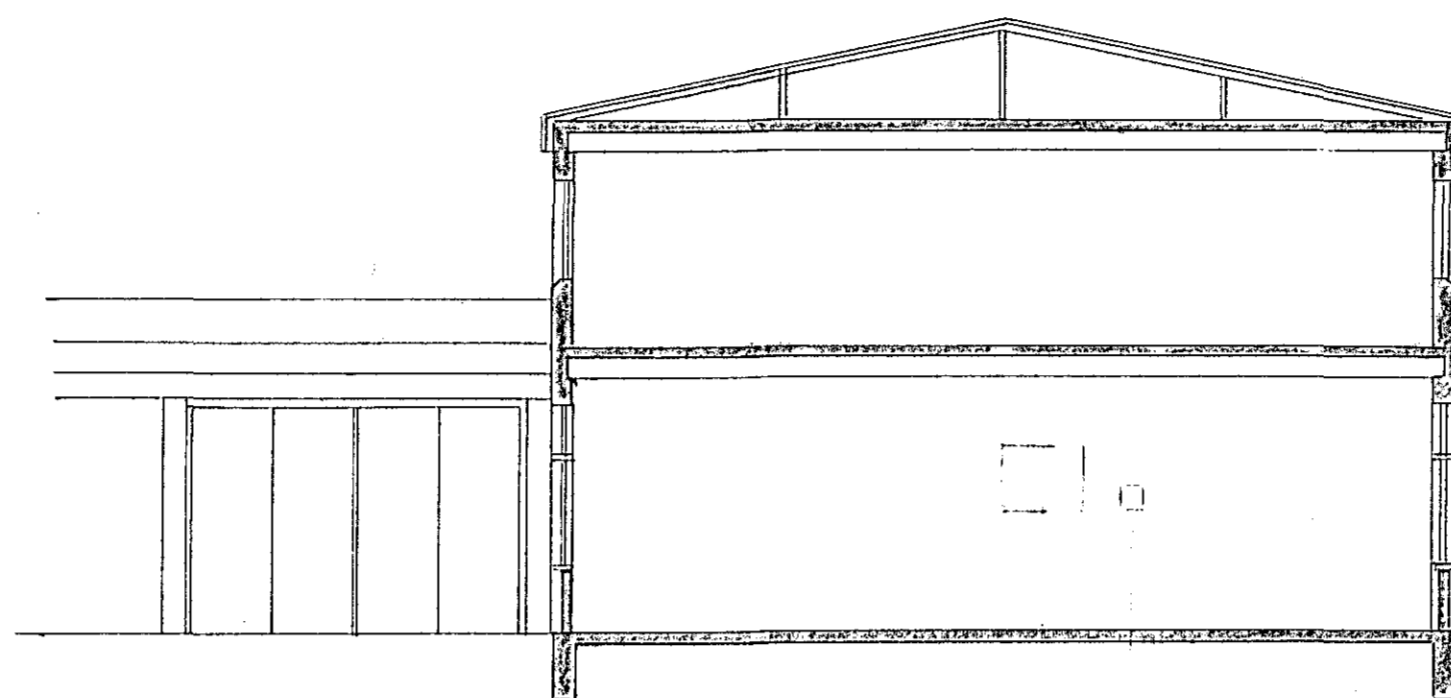

DALSHRAUN 13

RAFLÖGN I TIMBURSKÝLI	1:500
TEIKN NR.033 AFSTÖÐUMYND	M 1:50 1:100
SNID <i>Jens Björnsen 5.5.88.89</i>	BLAÐ 3 AF 4
	TEIKN.04 '83