


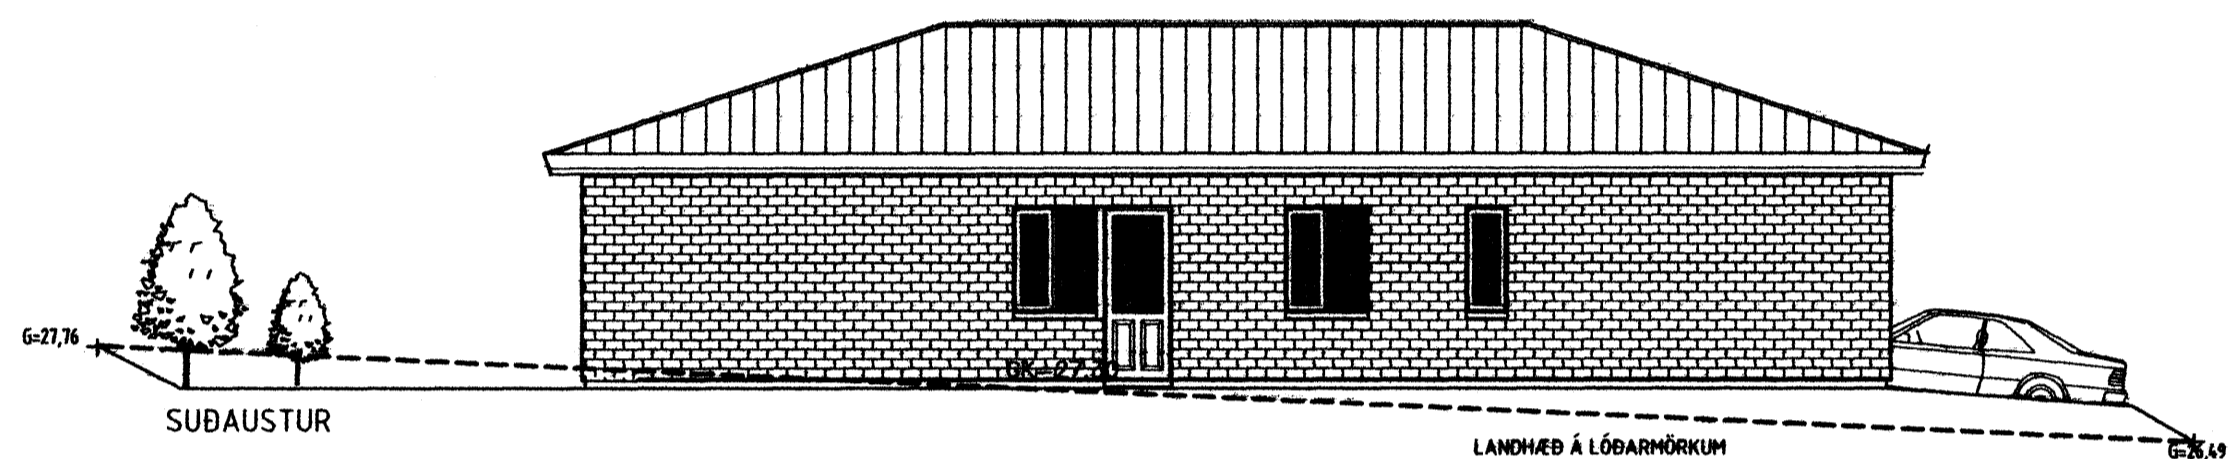

Samþykkt þann

26 JULI 2006

Byggingafulltrúinn / Hafnarfirði
F.h. Kristján Þórarinnsson



SGHUS
AUSTURVEGI 69 800 SELFOSS
SÍMI 482 3850 FAX 482 3851
NETFANG: sghus@sghus.is
VEFFANG: www.sghus.is



VERKFRÆÐISTOFA ÁRBORGAR AUSTURVEGI 69 800 SELFOSS SÍMI 480 4800 FAX 482 3851

es TEIKNISTOFAN SUÐURLANDSBRAUT 48
S: 588-7344 FAX: 588-7343
NETFANG: kastor@simnet.is

HAFRAVELLIR 5 Hafnarfirði

ÚTHIT MIV: 1:100

MIV:

MIV:

HAFNAB: KjarTan TEKNAÐ: Bjarni

VERÐMÖÐUR: 6073 SKAÐABYRÐI: Vnr.6073 HAFRAVELLIR 5.dwg

DAGSETNING: SAMÞYKKT:

24.07.2006 TEKINGARNÚMÉR: A04

121066-909