



Samþykkt þann
 12. JUL. 2006
 Byggingaflutruinn Hafnarfréi
 Eft. Jon Sigurðsson

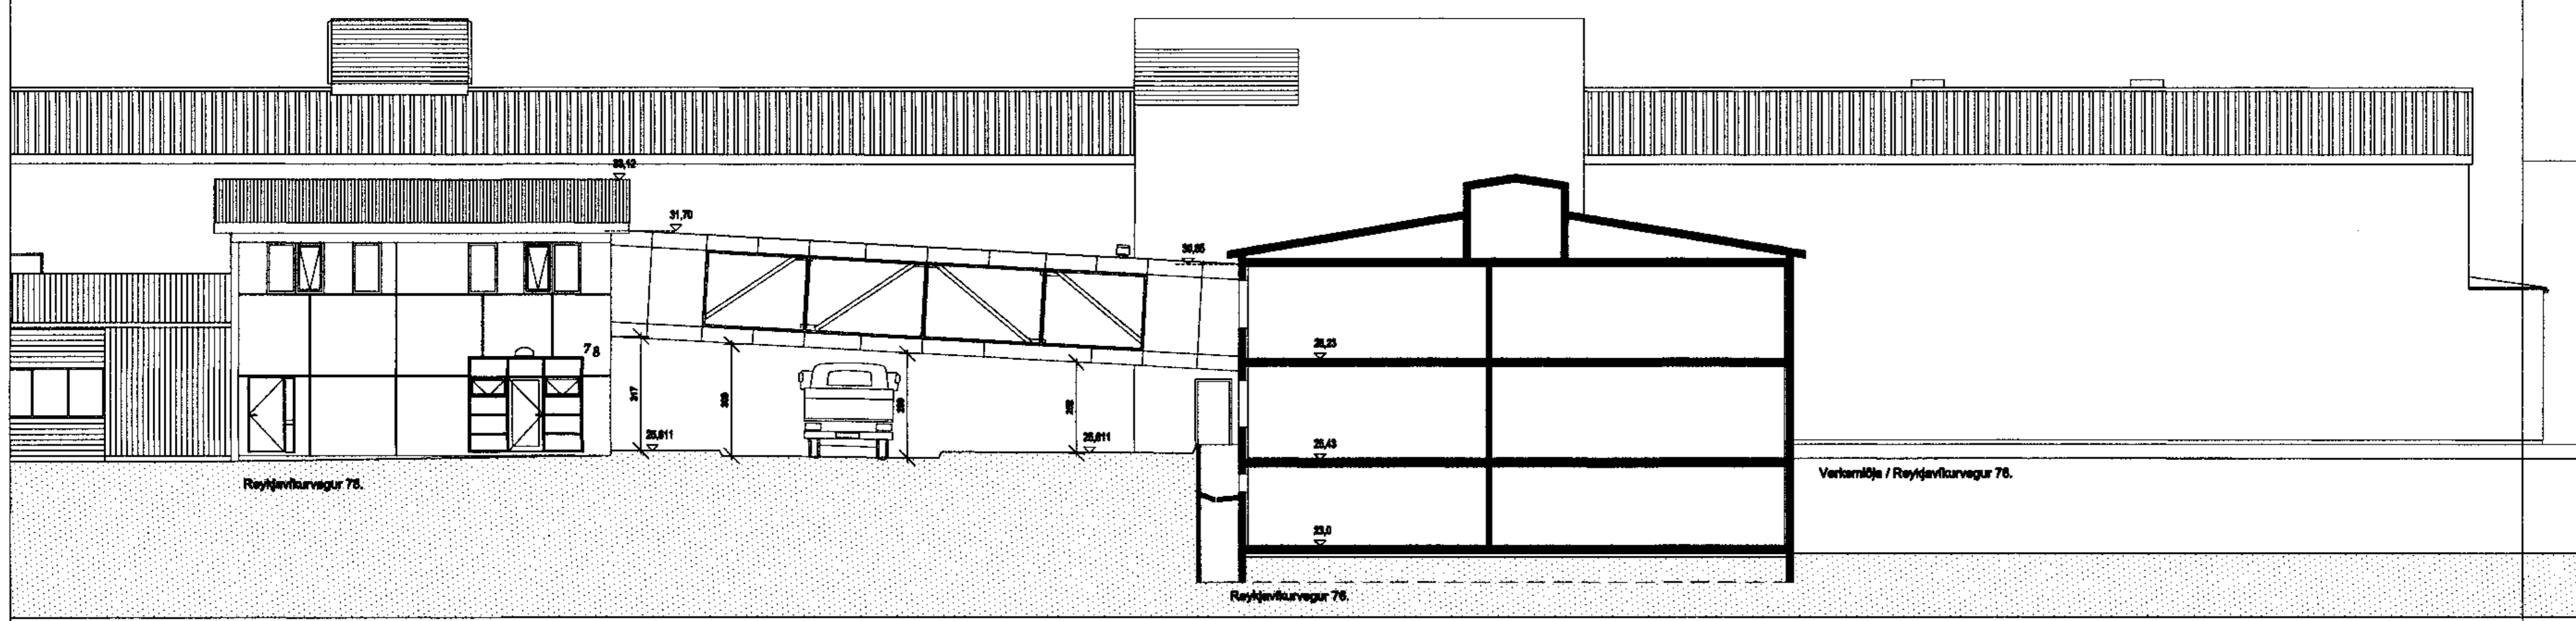


ÓTLIT VESTUR

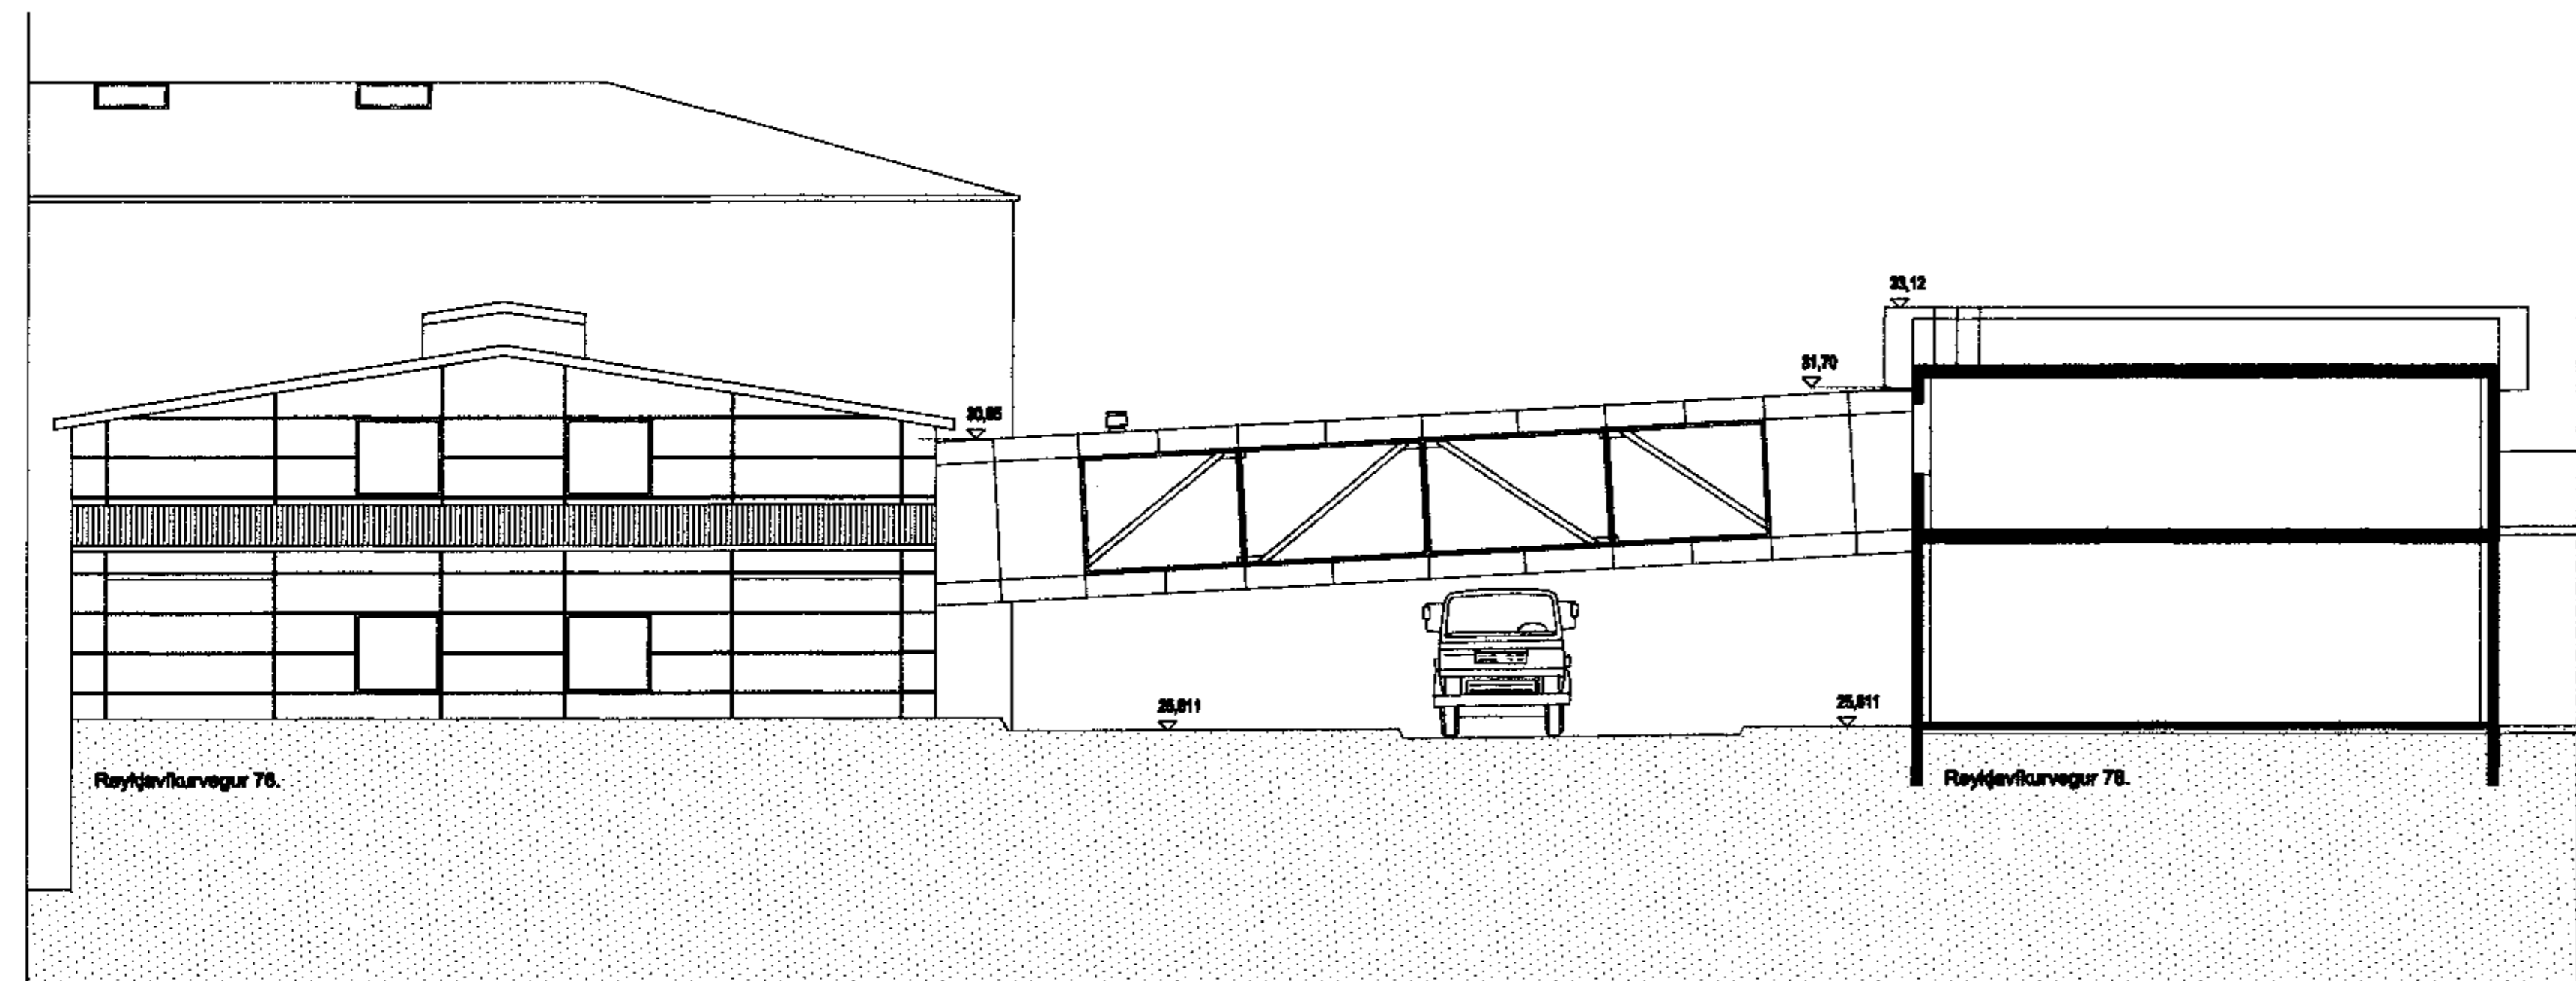

ÓTLIT AUSTUR

C:
 B:
 A:
 BREYTINGAR: DAGS:

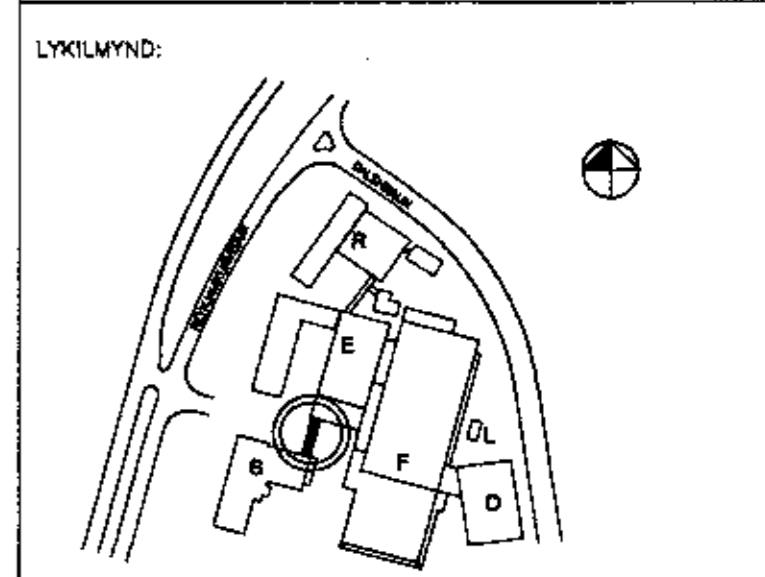

LYKILMYND:
 VERKKAUPI:



REYKJAVÍKURVEGUR 76a.
 BYGGINGARHLUTI: Tengibrú milli E-5
 MATSHLUTI:

ADALUPPDRATTUR
 ÓTLIT

VERK: ACTA 0601 DAGS: 10.03.2006
 KVARDI: 1:500 TEIKNAD: PMM/JPP
 SKRÁ:

ÚTI INNI

ARKITEKTAR
 ÞINGHOLTSSTRÆTI 27 101 REYKJAVÍK
 Símar 5527860 & 5627860 FAX 5527861
 Netfang: u@u.is
 Veffang: <http://www.u.is>
 BALDUR Ó. SVAVARSSON ARKITEKTAR FAI
 120357-5149
 JÓN ÞÓR ÞORVALDSSON ARKITEKTAR FAI
 021256-7579

5/5-06
Stjórnun byggisráðgjafna
5/5-06
 HEU.BRIGDISEFTRI IT
 HAFNARFIJARDAR-
 OG KÖPAVOGSSVÆPIS
 7-2106

TEIKNINGARNR: **A-102** BREYTING: