
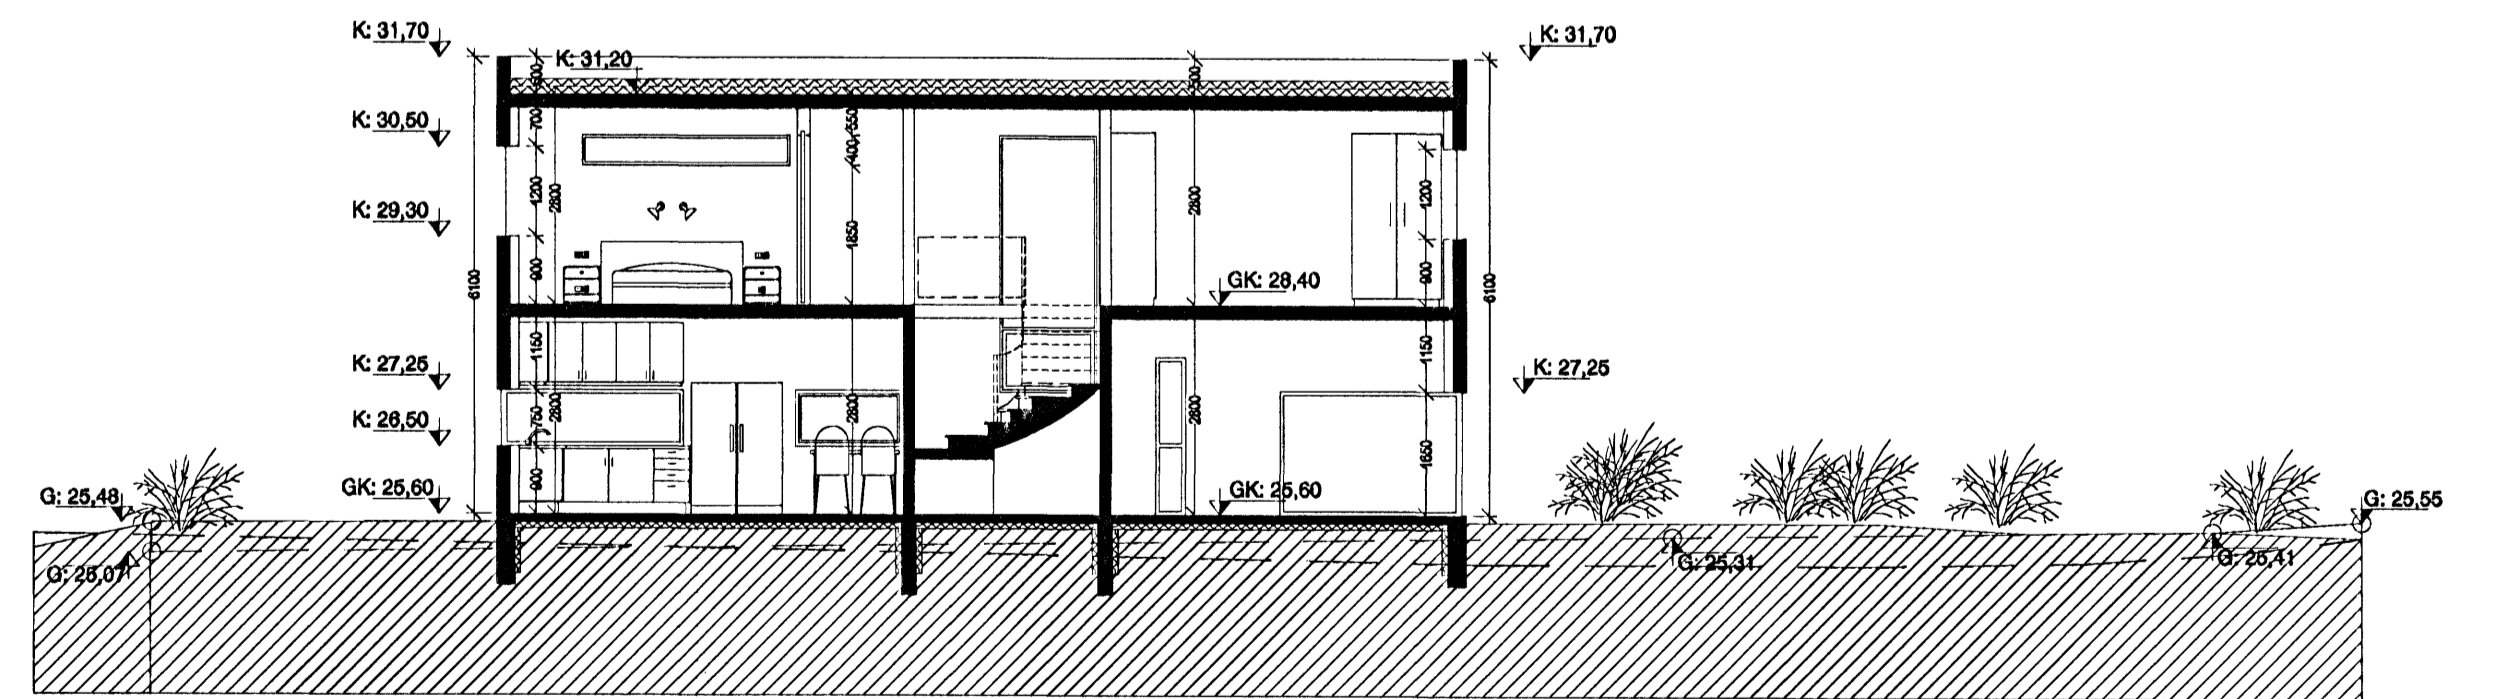


Snælding A-A

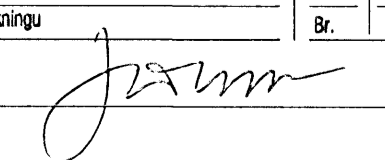

Snælding B-B

| | | | |
|---|------------|--|--|
| VEKTOR - hönnun og ráðgjöf - Akralind 8, 201 Kópavogi. | | Jón Hafn Hildóverson Byggingafræðingur ÍD 200682-8519 Sími: 554-6650 Fax: 554-6666. | DREKAVELLIR 54 - 60; Hafnarfirði |
| Tékn. nr. Tíðvistun & teikningu | | Br. Dags. | BYGGINGARNEFNDAR TEIKNINGAR |
| Samþykkt | | | Grunnmynd 2. hæðar & snældingar A-A, B-B |
|  | | | |
| Dagsetning | Verk nr. | Málsvæði | Tékn. nr. |
| 11.12.2006 | A-06-12-65 | 1:100 | A-003 |