
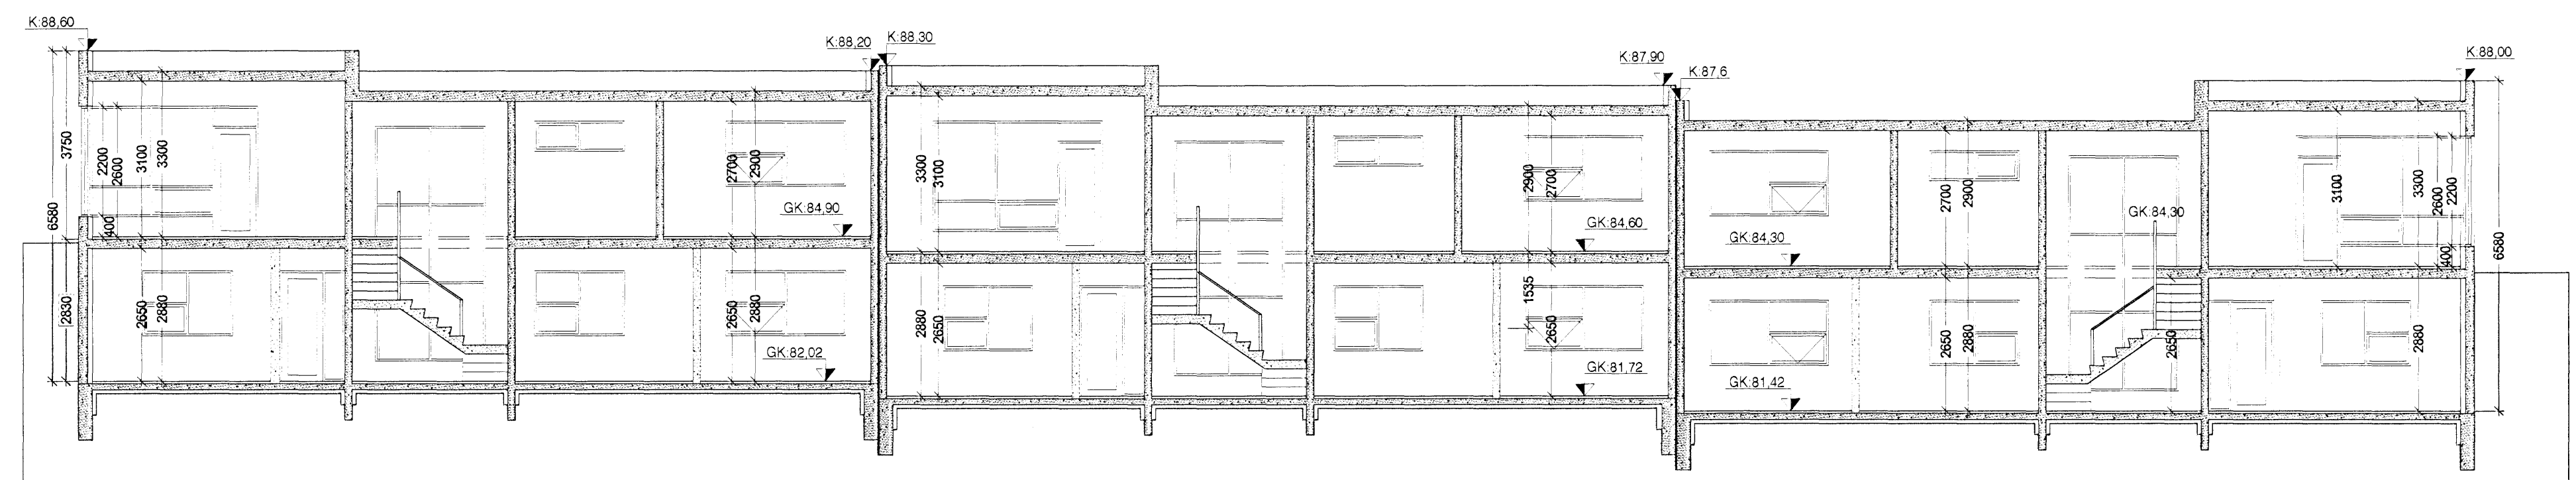
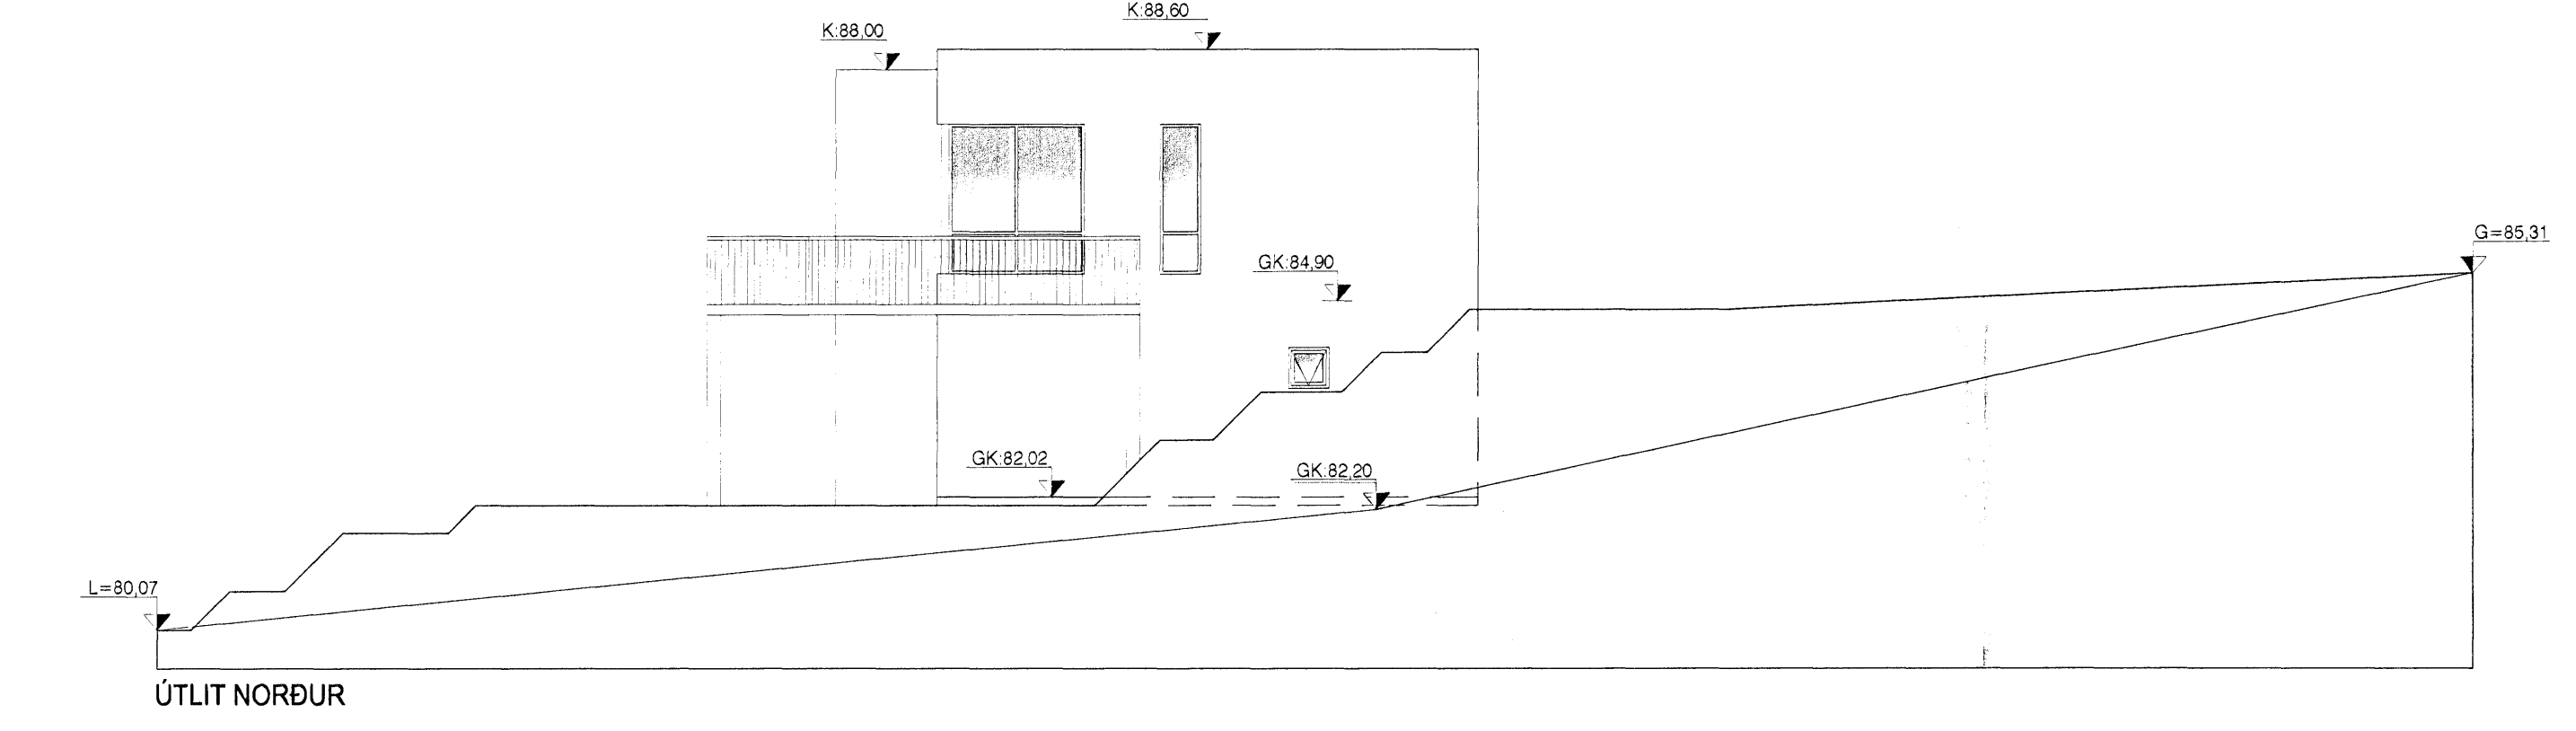
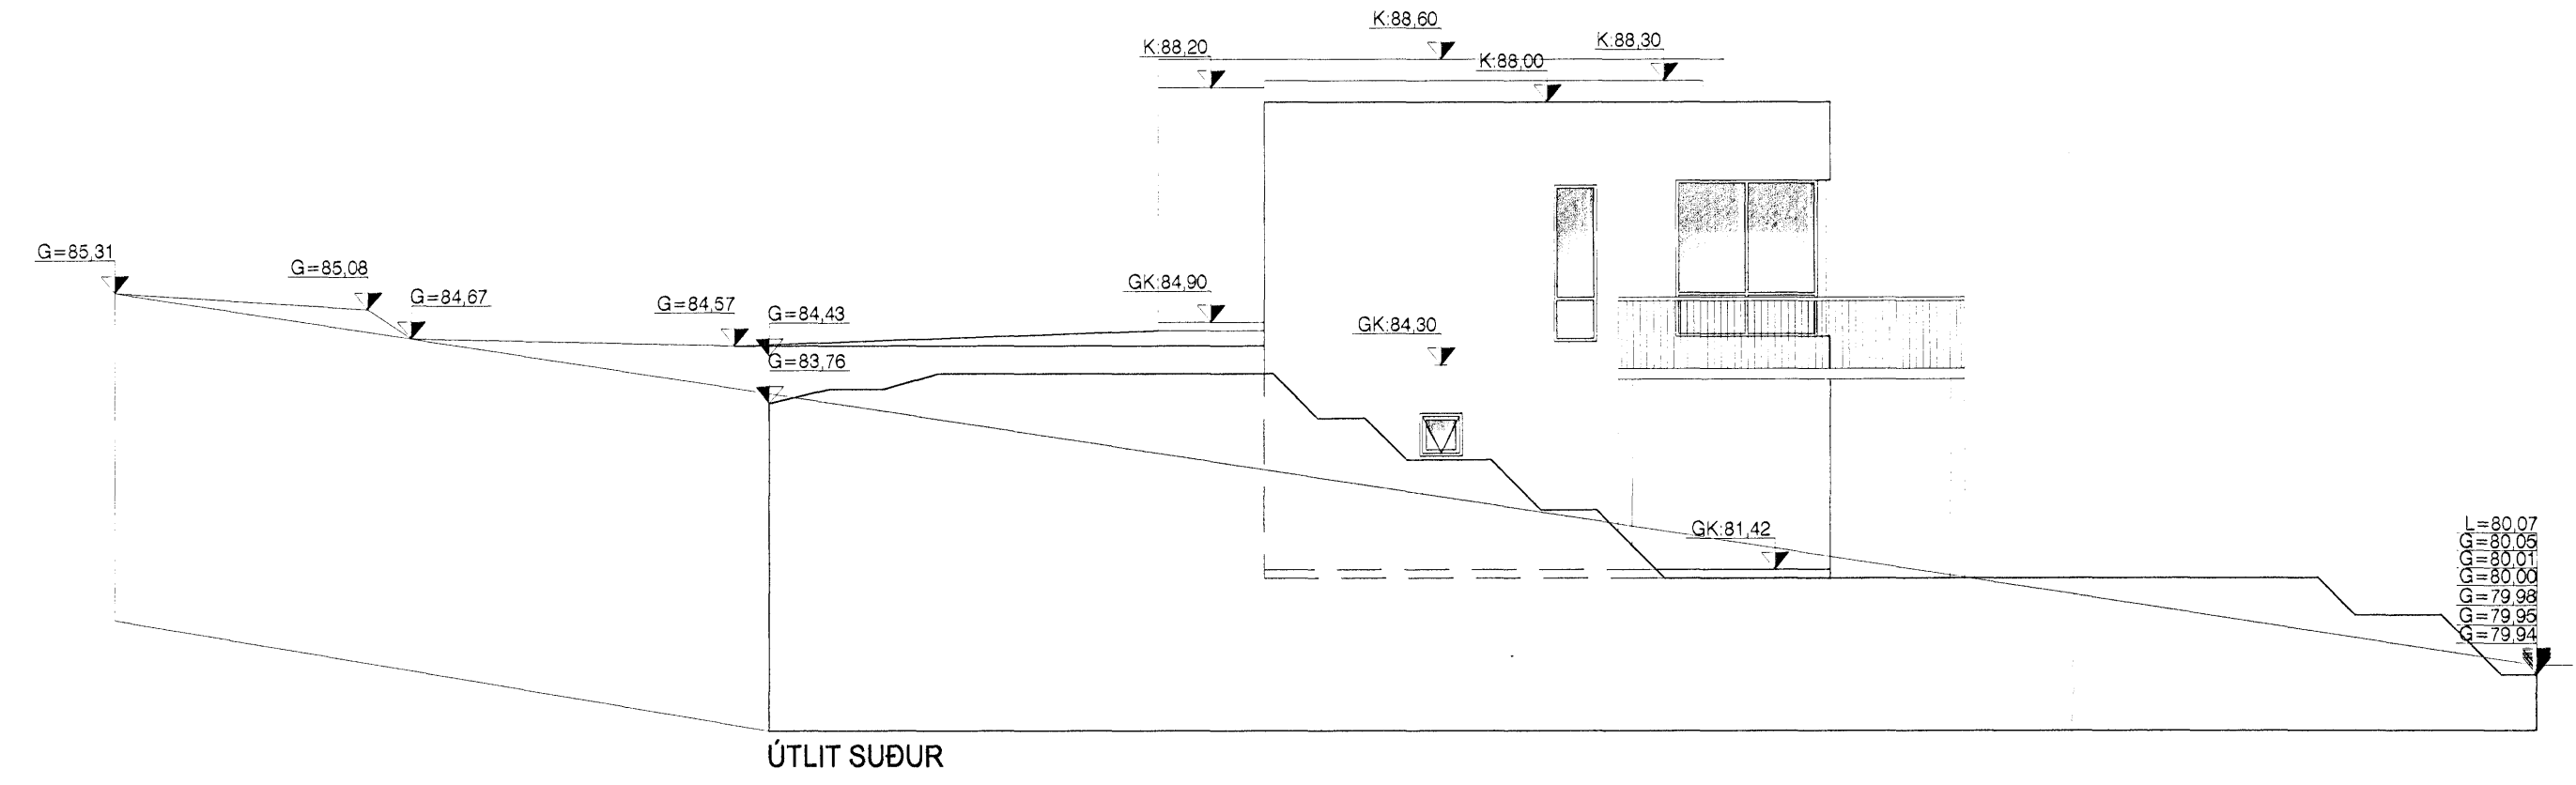
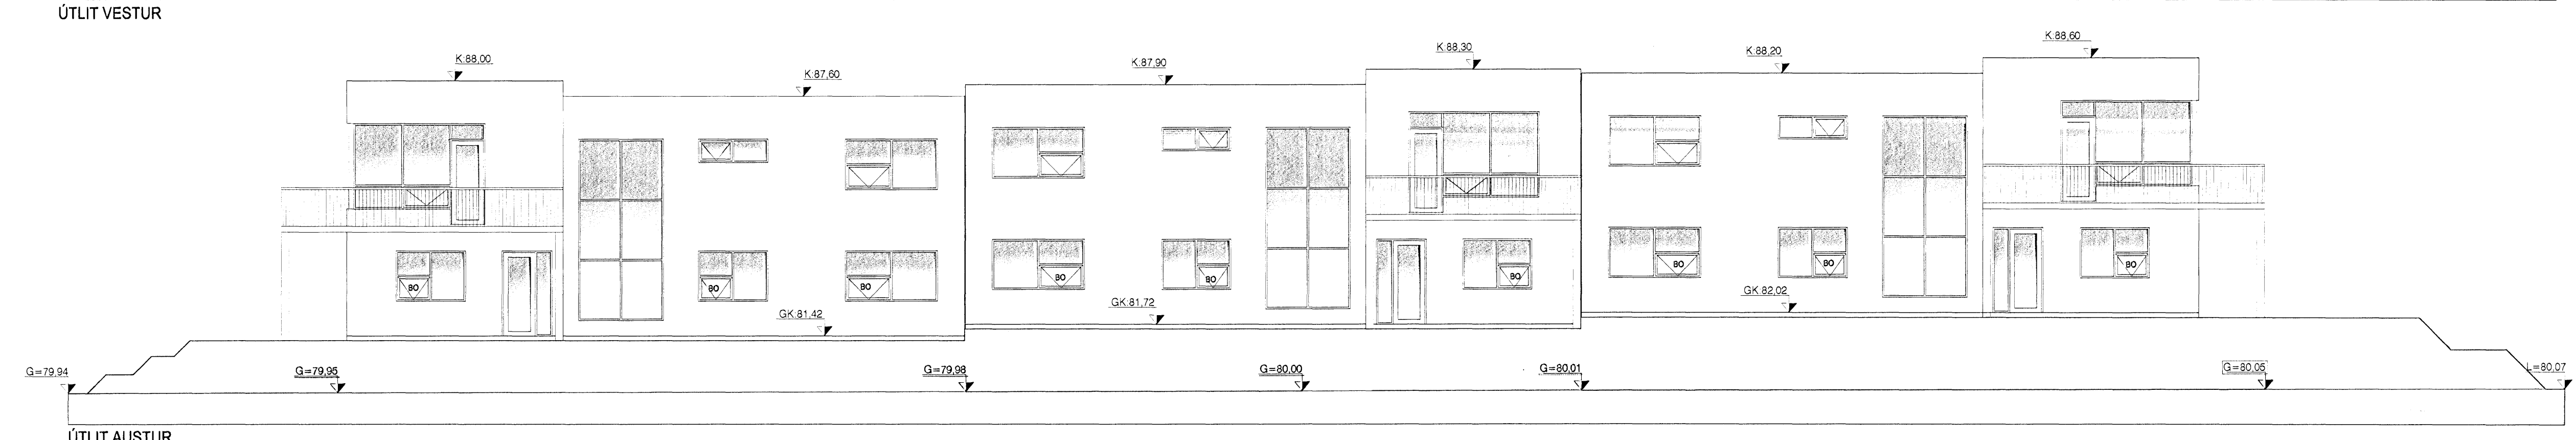


Samþykkt bann
 03 JAN. 2007
 Byggingafulltrúinn í Hafnarfir
 F.h. Kristján Þorarinsson

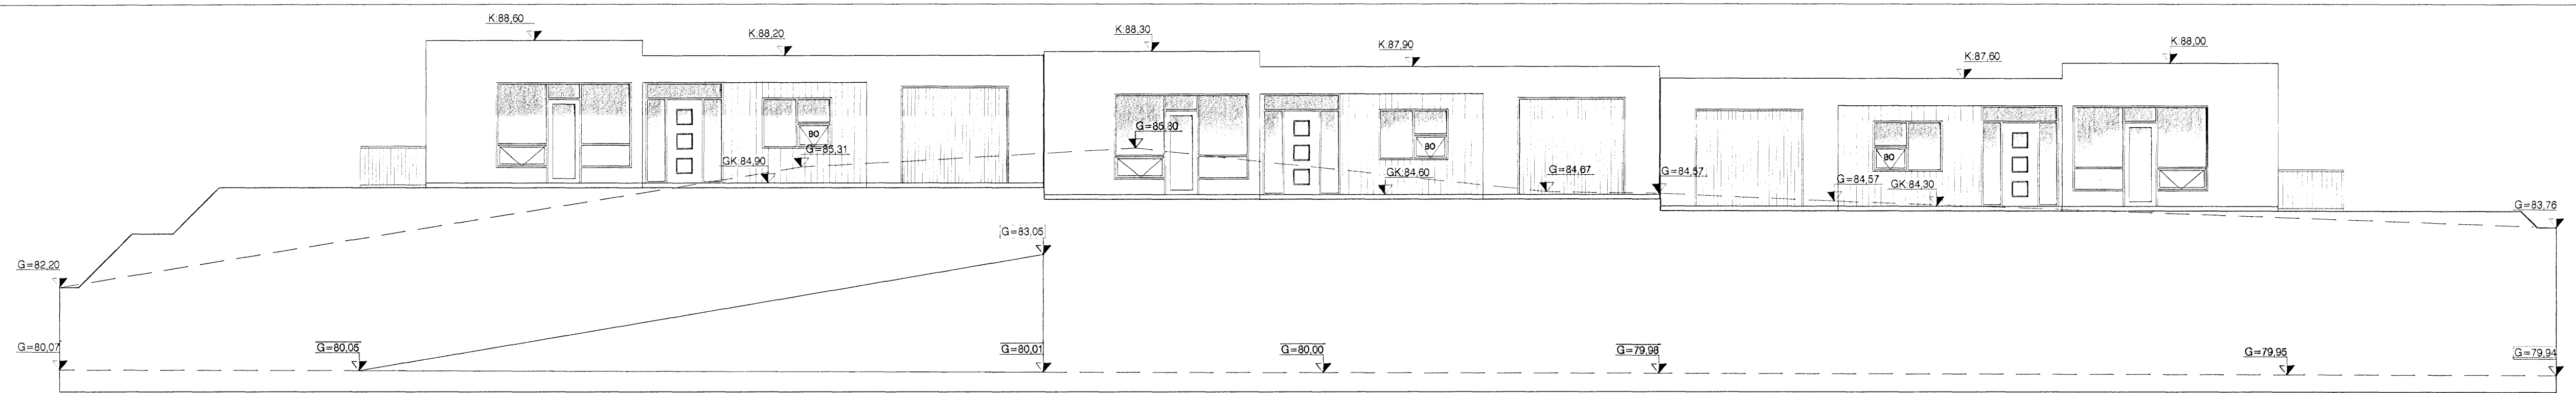

SNEIDING A-A

Góð hönnun er kjarni málsins

Margrét Cassaro
SÓLARK-ARKITEKTAR EHF
 HLÍÐARÁS 1-5
 221 HAFNARFJÖRÐUR
 ÚTLIT OG SNEIDING
 KVARDI: 1:100
 DAGS: 27.11.06 BR. 21.12.06 TEIKN. 02

SÓLARK
 ARKITEKTAR
 HJUGVERKSHUS

SIGRÚN ÓLADÓTTIR ARKITEKT FAI
 MARGRÉT CASSARO BYGGINGAFRÆÐINGUR
 110753-4119 / 100572-5169

BÆJARHRAUN 2 220 HAFNARFJÖRÐUR
 Sími: 561 2707-861 2707-899 2707 FAX: 561 2707
 e-mail: arkitektar@solark.is