


Samþykkt þann
 03 JAN. 2007
 Byggingafróunni í Hafnarfir-
 F.h. Kristján Þórásson




ÁSYND - VESTUR
 1:100




ÁSYND - AUSTUR
 1:100

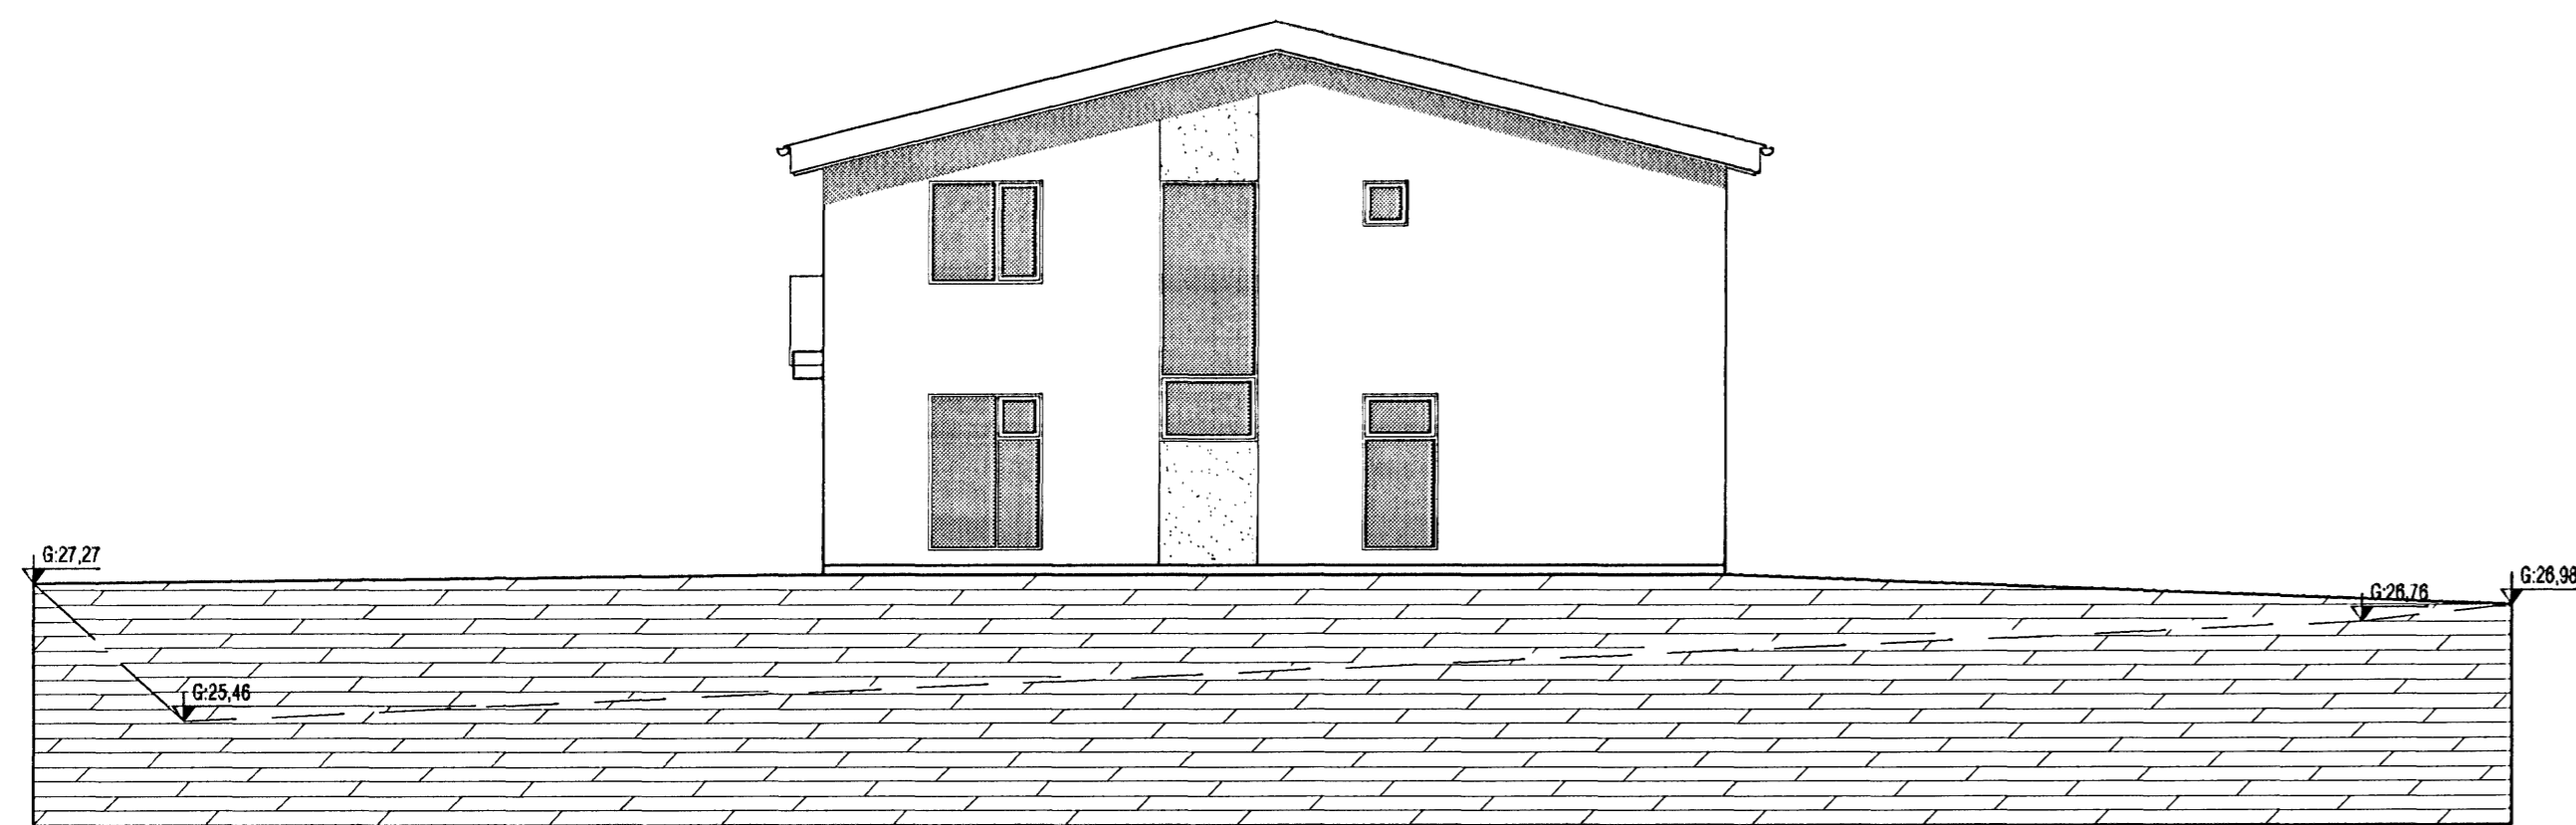


ÁSYND - NORDUR
 1:100

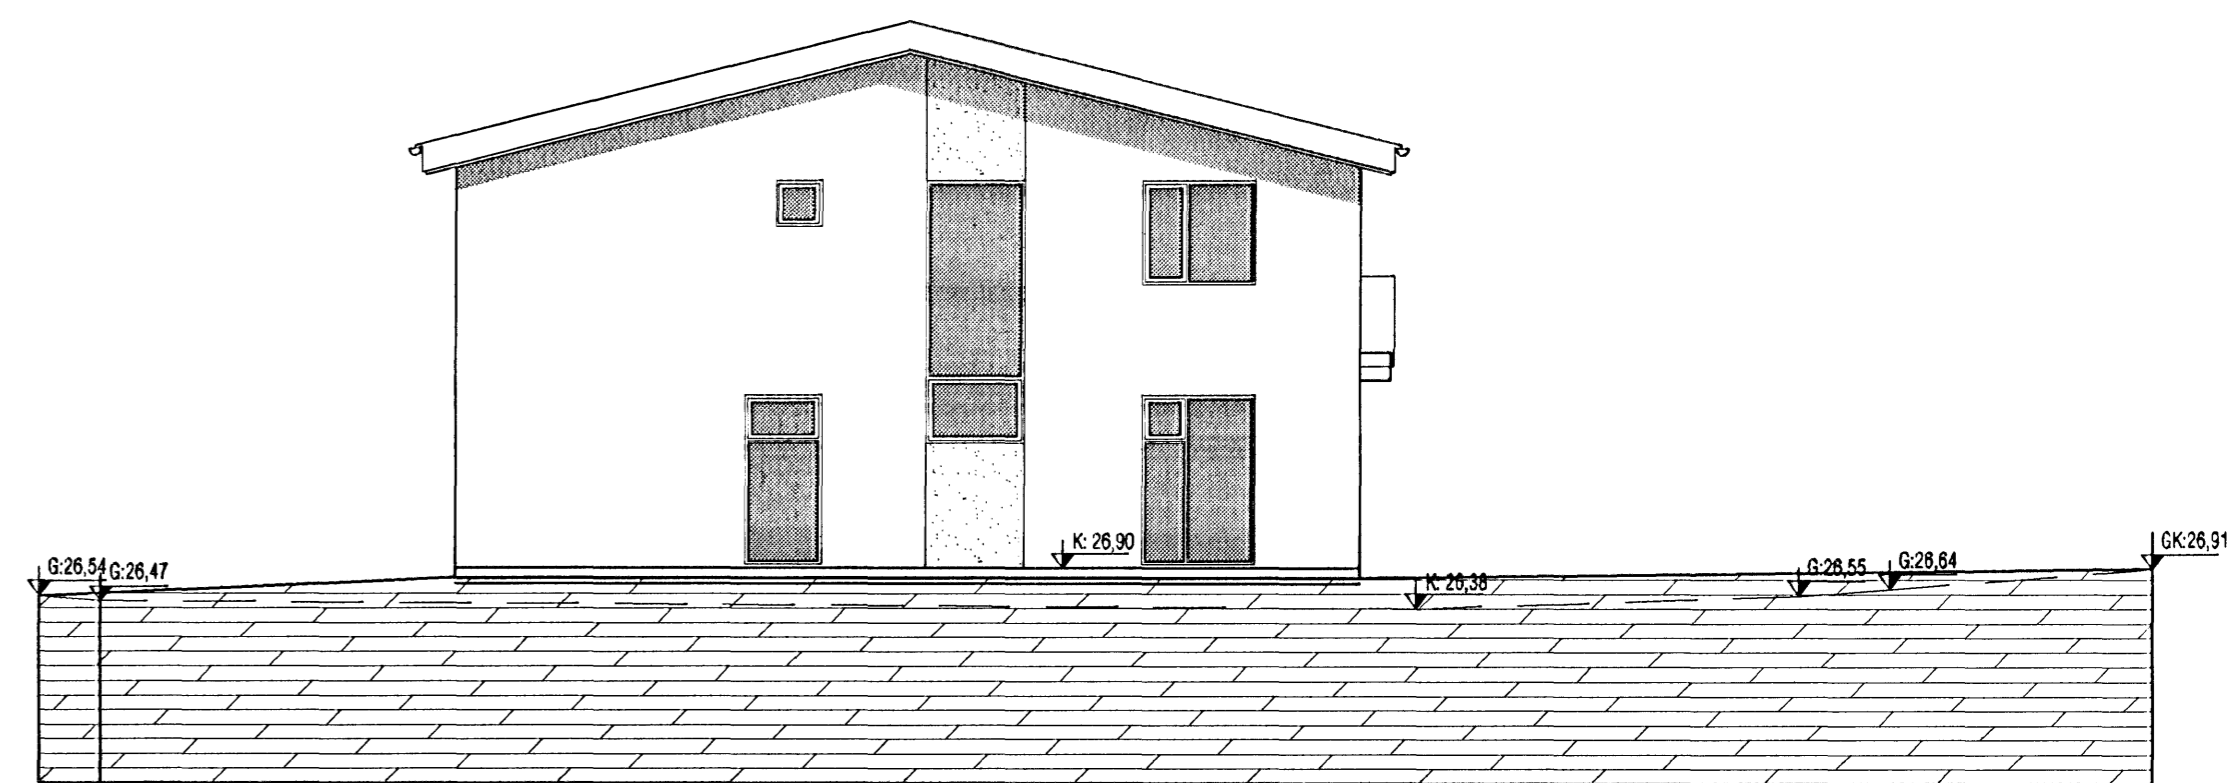

ÁSYND - SUDUR
 1:100

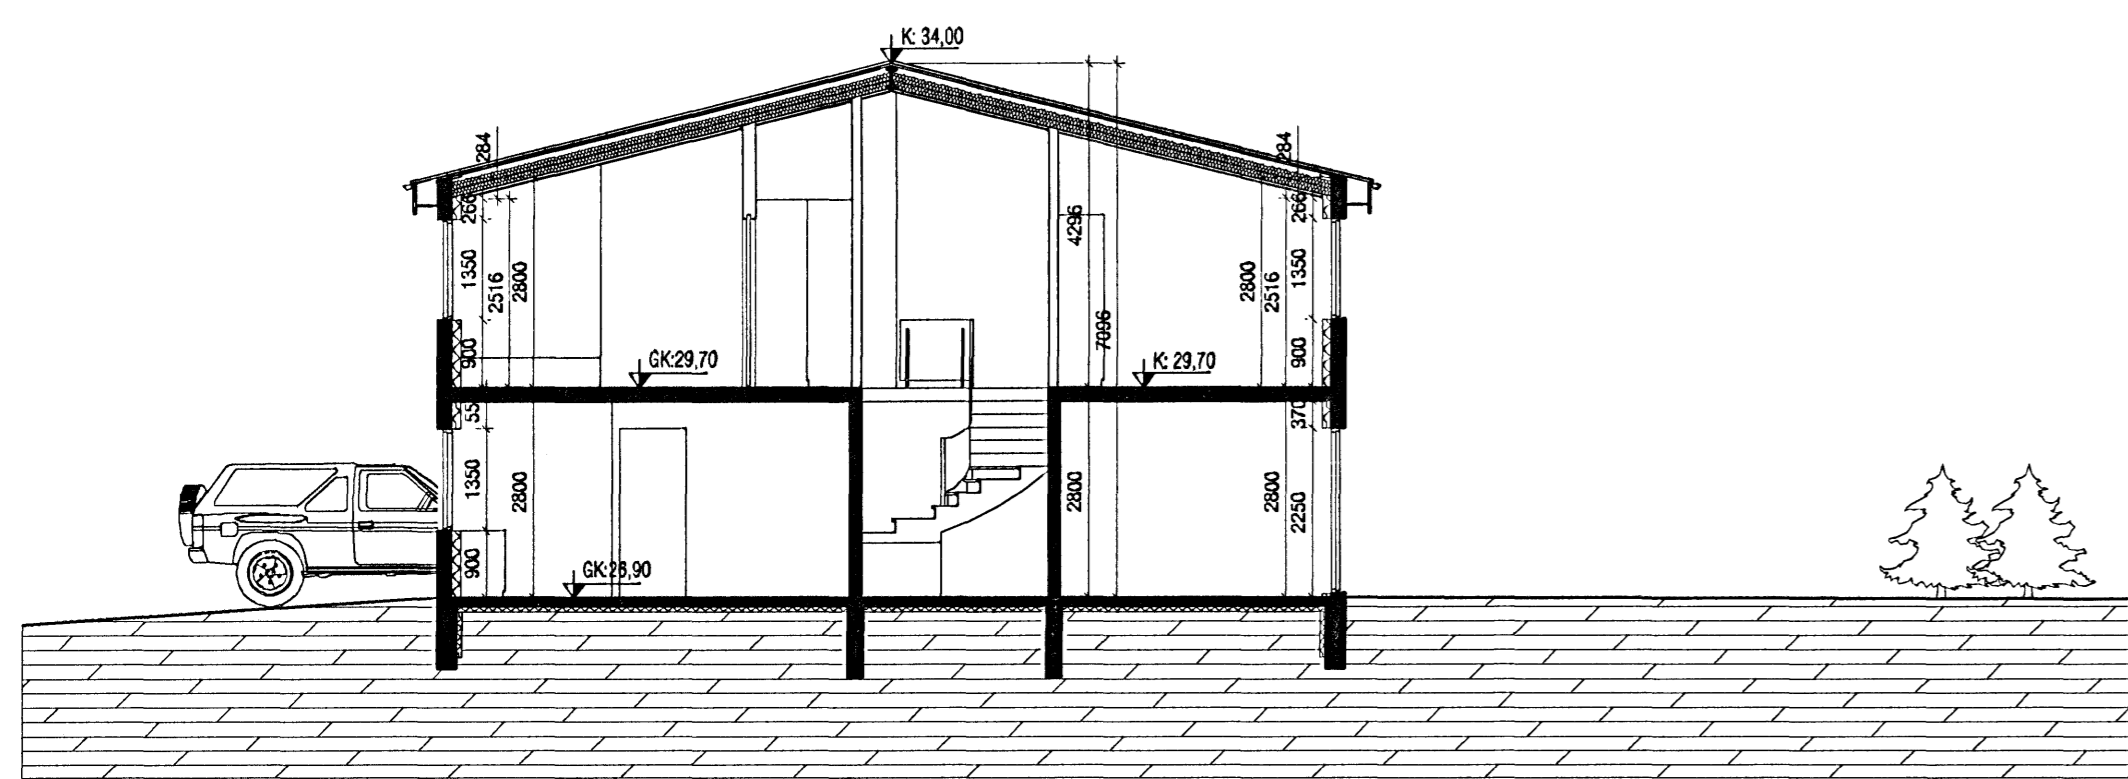

SNID A-A
 1:100

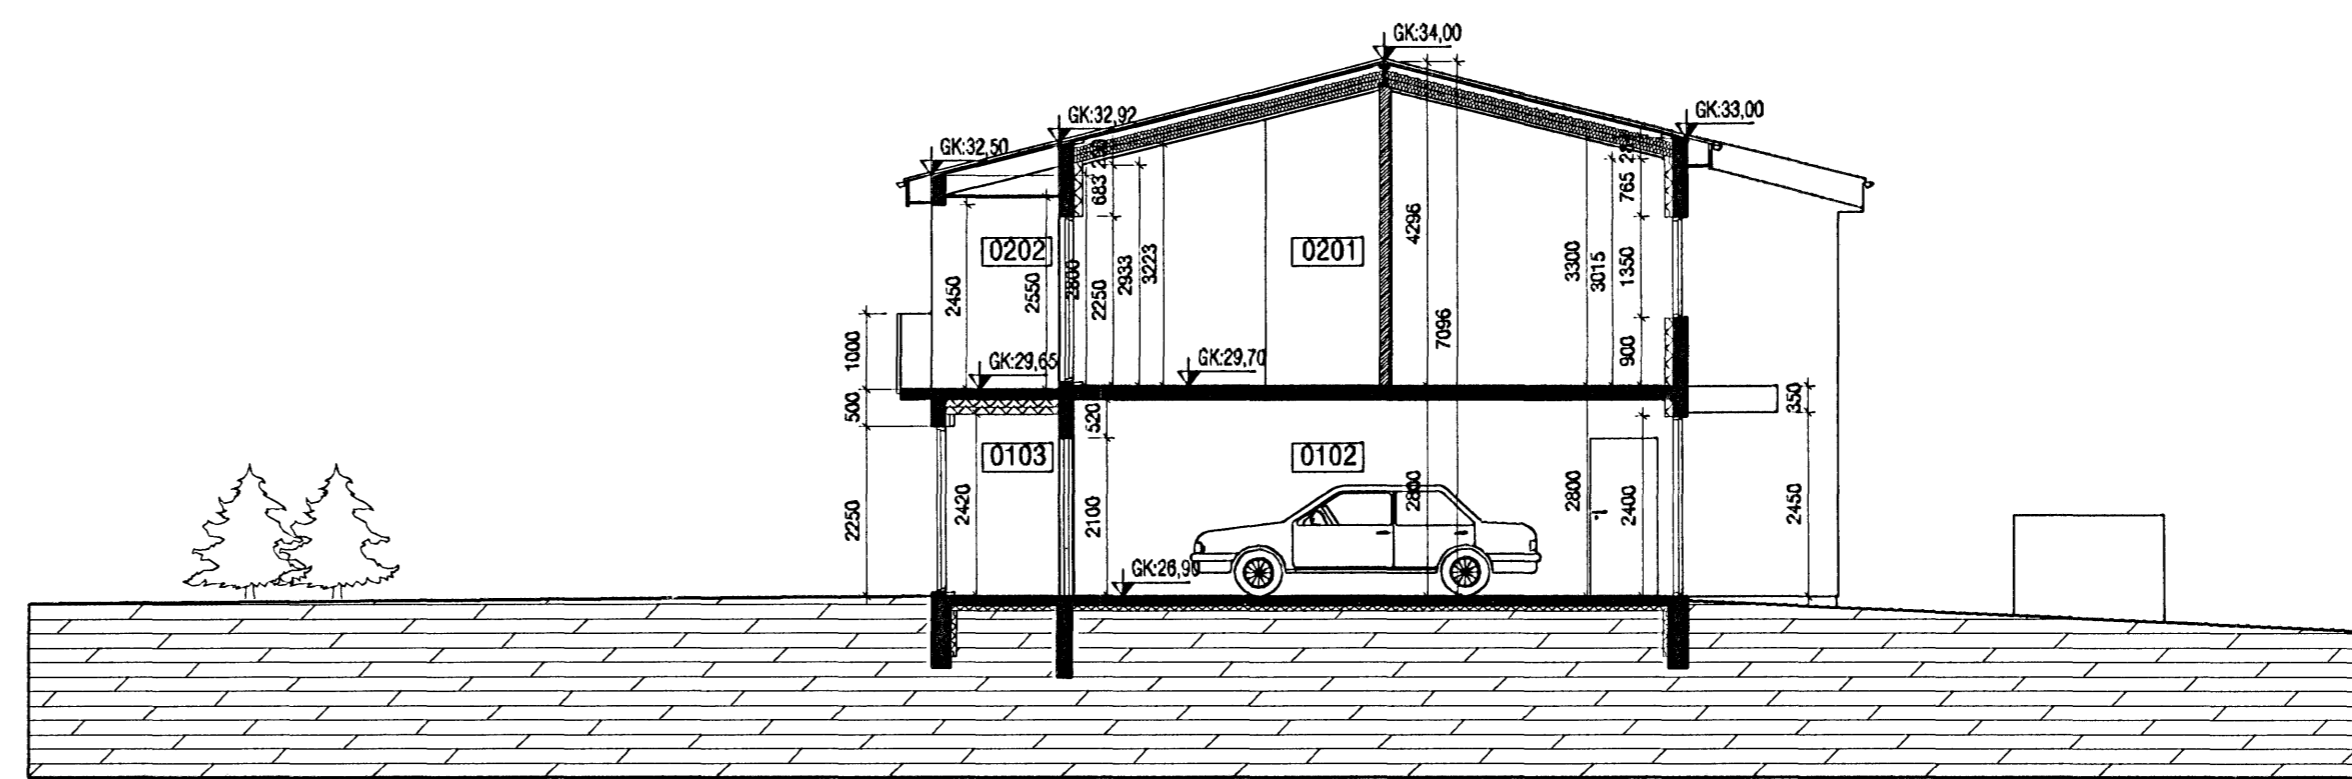

SNID B-B
 1:100

VEKTOR - hönnun og ráðgjöf - Akralind 6, 201 Kópavogi.		Jón Hrafn Hóðversson byggingafróuningur N. 20092-2619 sími: 554-6500 fax: 554-6999		KVISTAVELLIR 46-54, HAFNARFJ.	
ÚTLI & SNID		Útlit Br. Dags.		Útlit Br. Dags.	
Telkn. nr. Tílfraun & tölkingu Samþykkt		JHM		HVAÐ JHH TOLKAD VB	
Dagsetning 12.12.2006		Verk nr. A-06-06-36		Mælikvæði 1:100	
12.12.2006		A-06-06-36		Telkn. nr. A-04	