

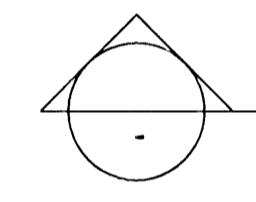
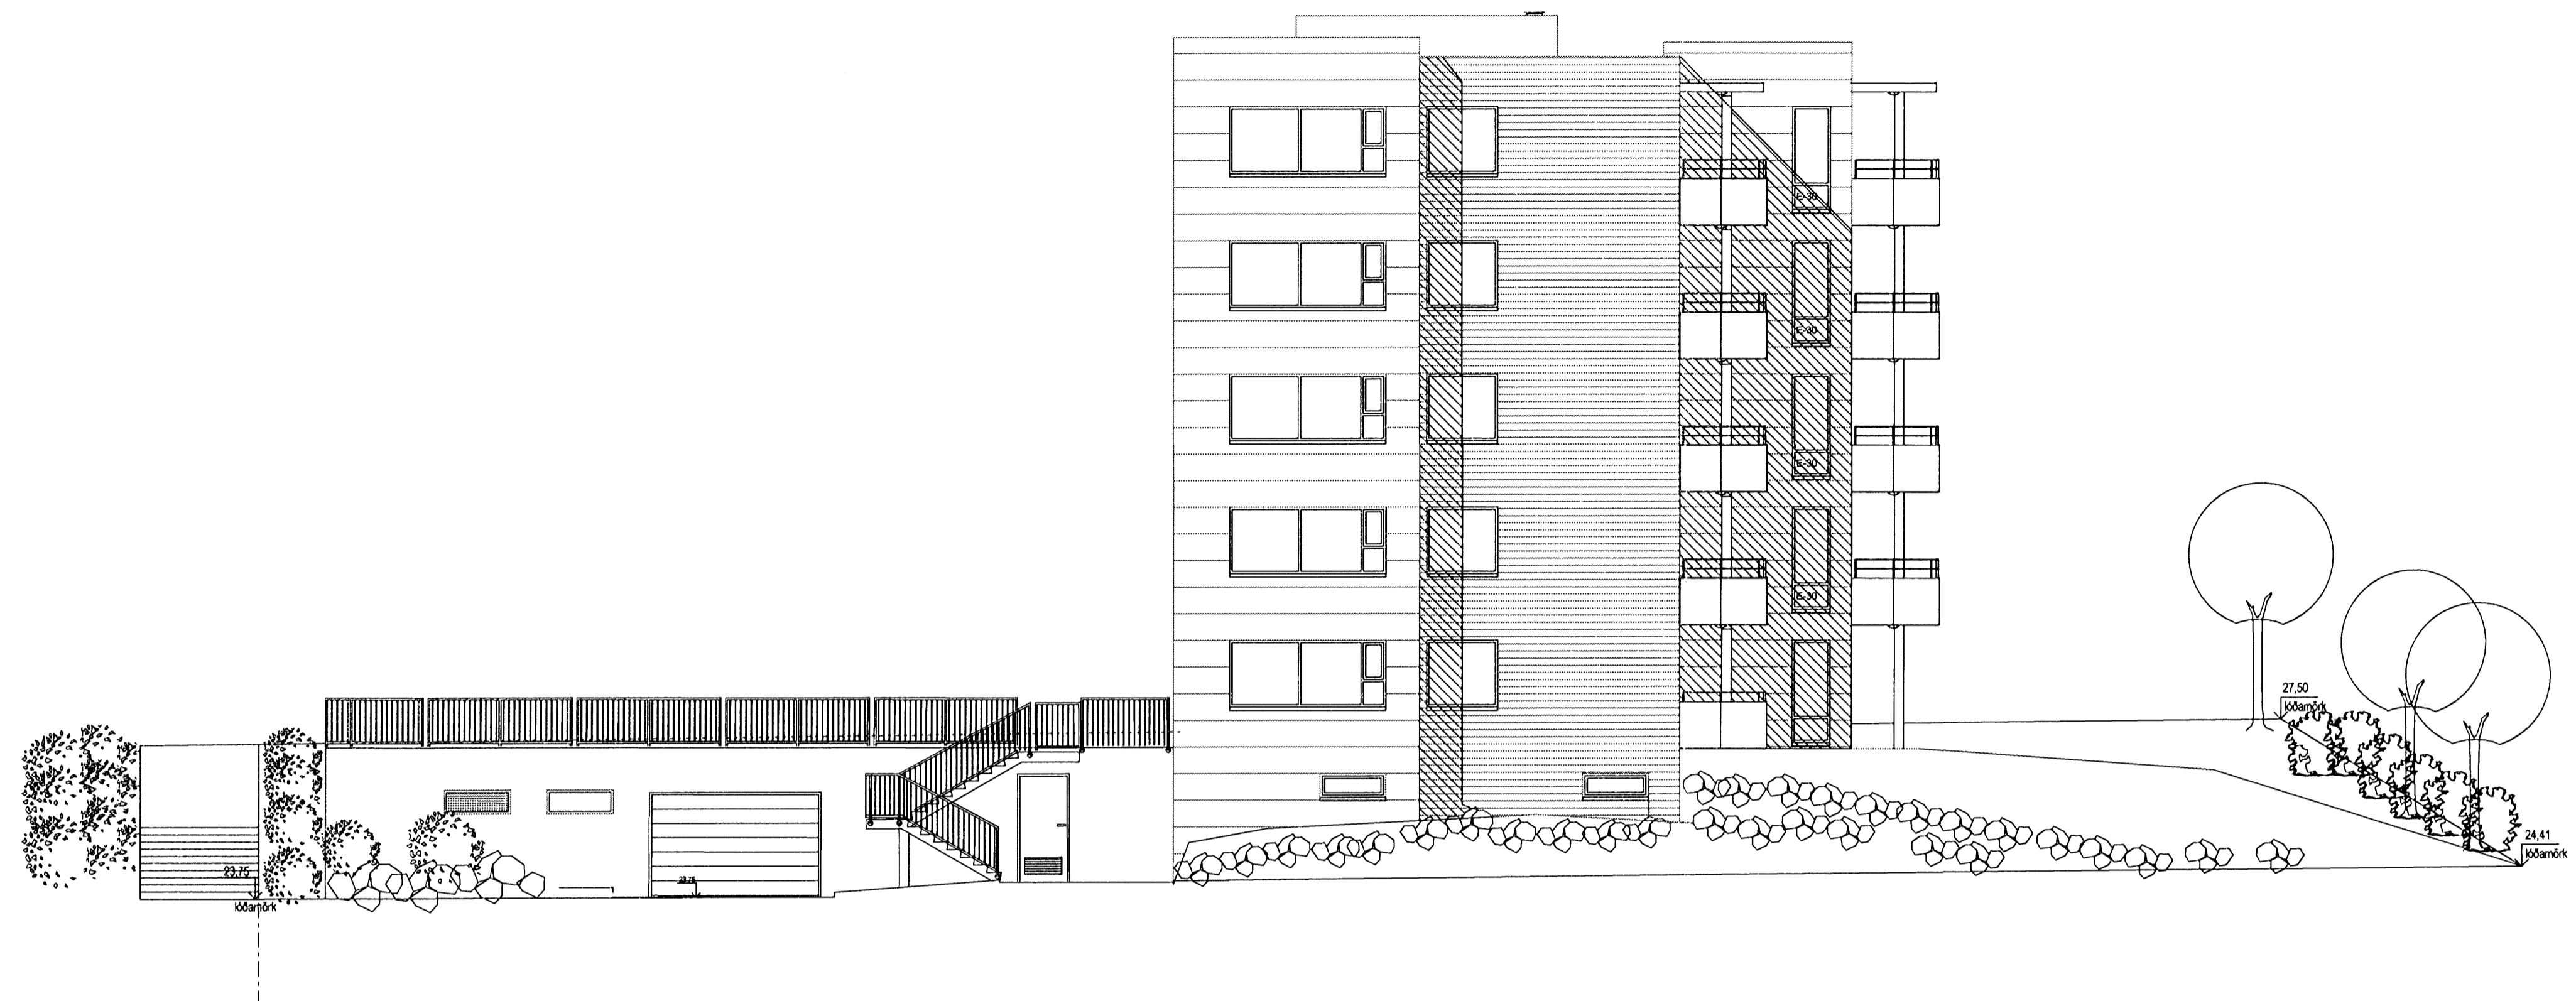



ASK Arkitektar
 Skipalón 21
 20.10.2006

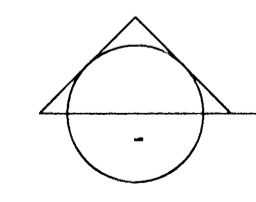

ÚTLIT 1:100
 Norð-vestur hlíð

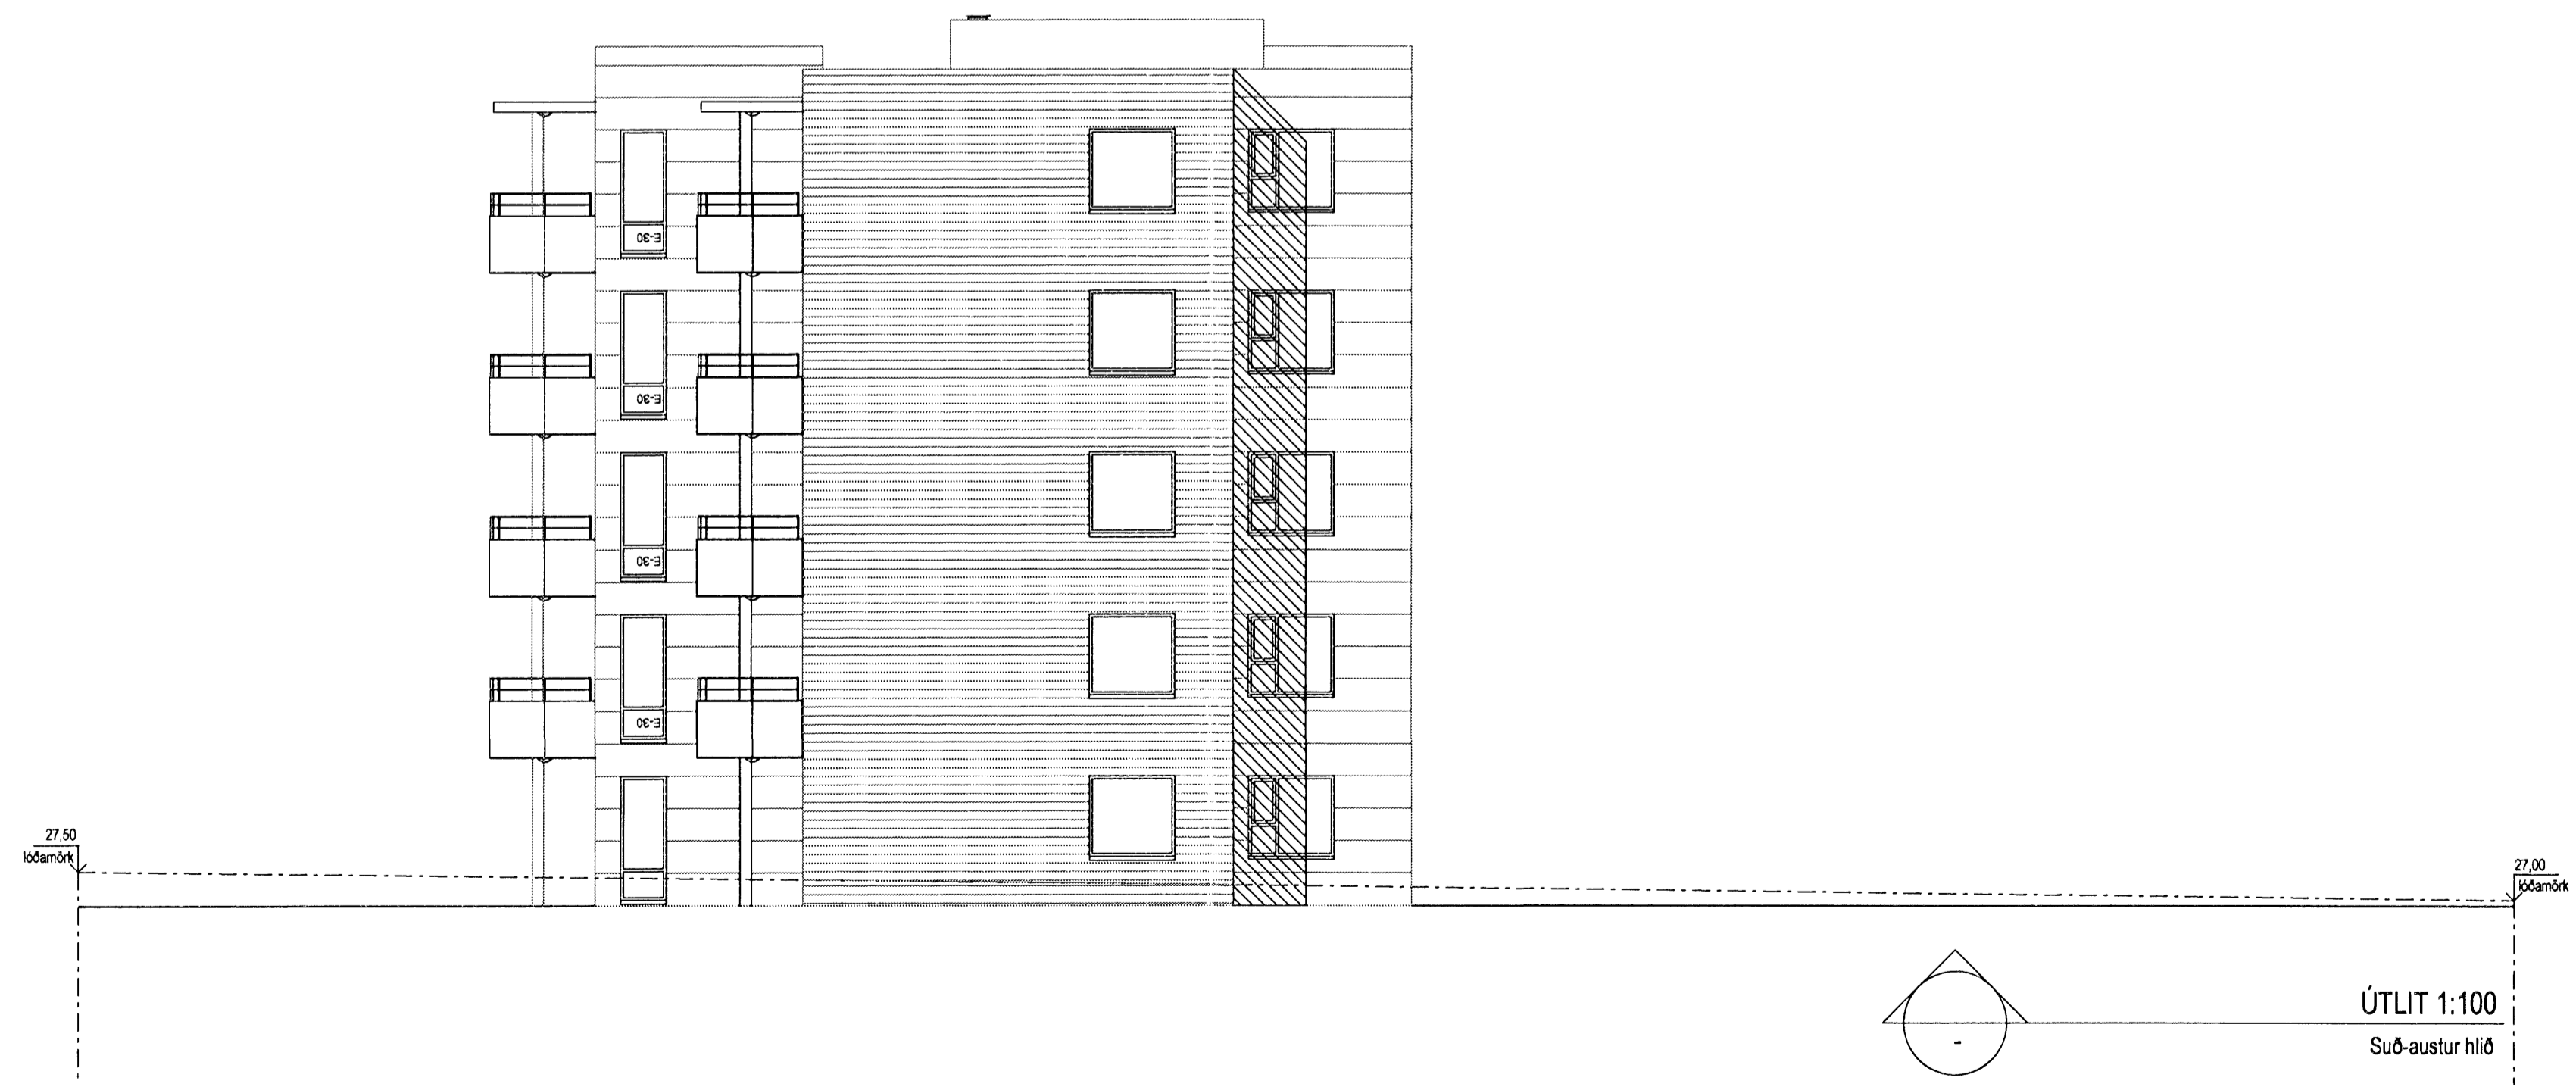

ÚTLIT 1:100
 Suð-austur hlíð

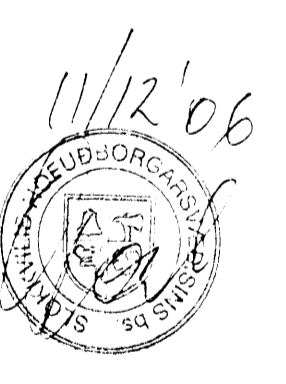


A SS PG 06.12.2006
 Drögtölunúmer: E30 gler sett inn.
 ÚTGÁFA | TEIKNAD | SAMÞYKKT | DAGS
 BREYTINGAR

ASK Arkitektar
 Geringu 9
 101 Reykjavík
 Sími 515 0300
 Fax 515 0319
 www.ask.is



Ártun aðalhönnuðar:
 Páll Gummlásson arkitekt FAI, v. 210562-2199

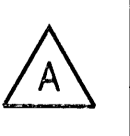

Skjalón 21
 Aðalteikningar

VERK NÚM. 0688	NÚMUR TEIKNINGAR 10-31	MKV. I A1 1:100 TEIKNAD SS DAGS 20.10.2006 ÚTGÁFA A
-------------------	---------------------------	--------------------------------------------------------------------------