

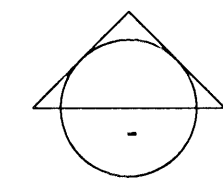


Eignarstjórnir  
 Skjalteikningar  
 20.11.2006  
 Hverfisgata 101, 101 Reykjavík  
 Sími 515 0300  
 Fax 515 0319  
 www.ask.is

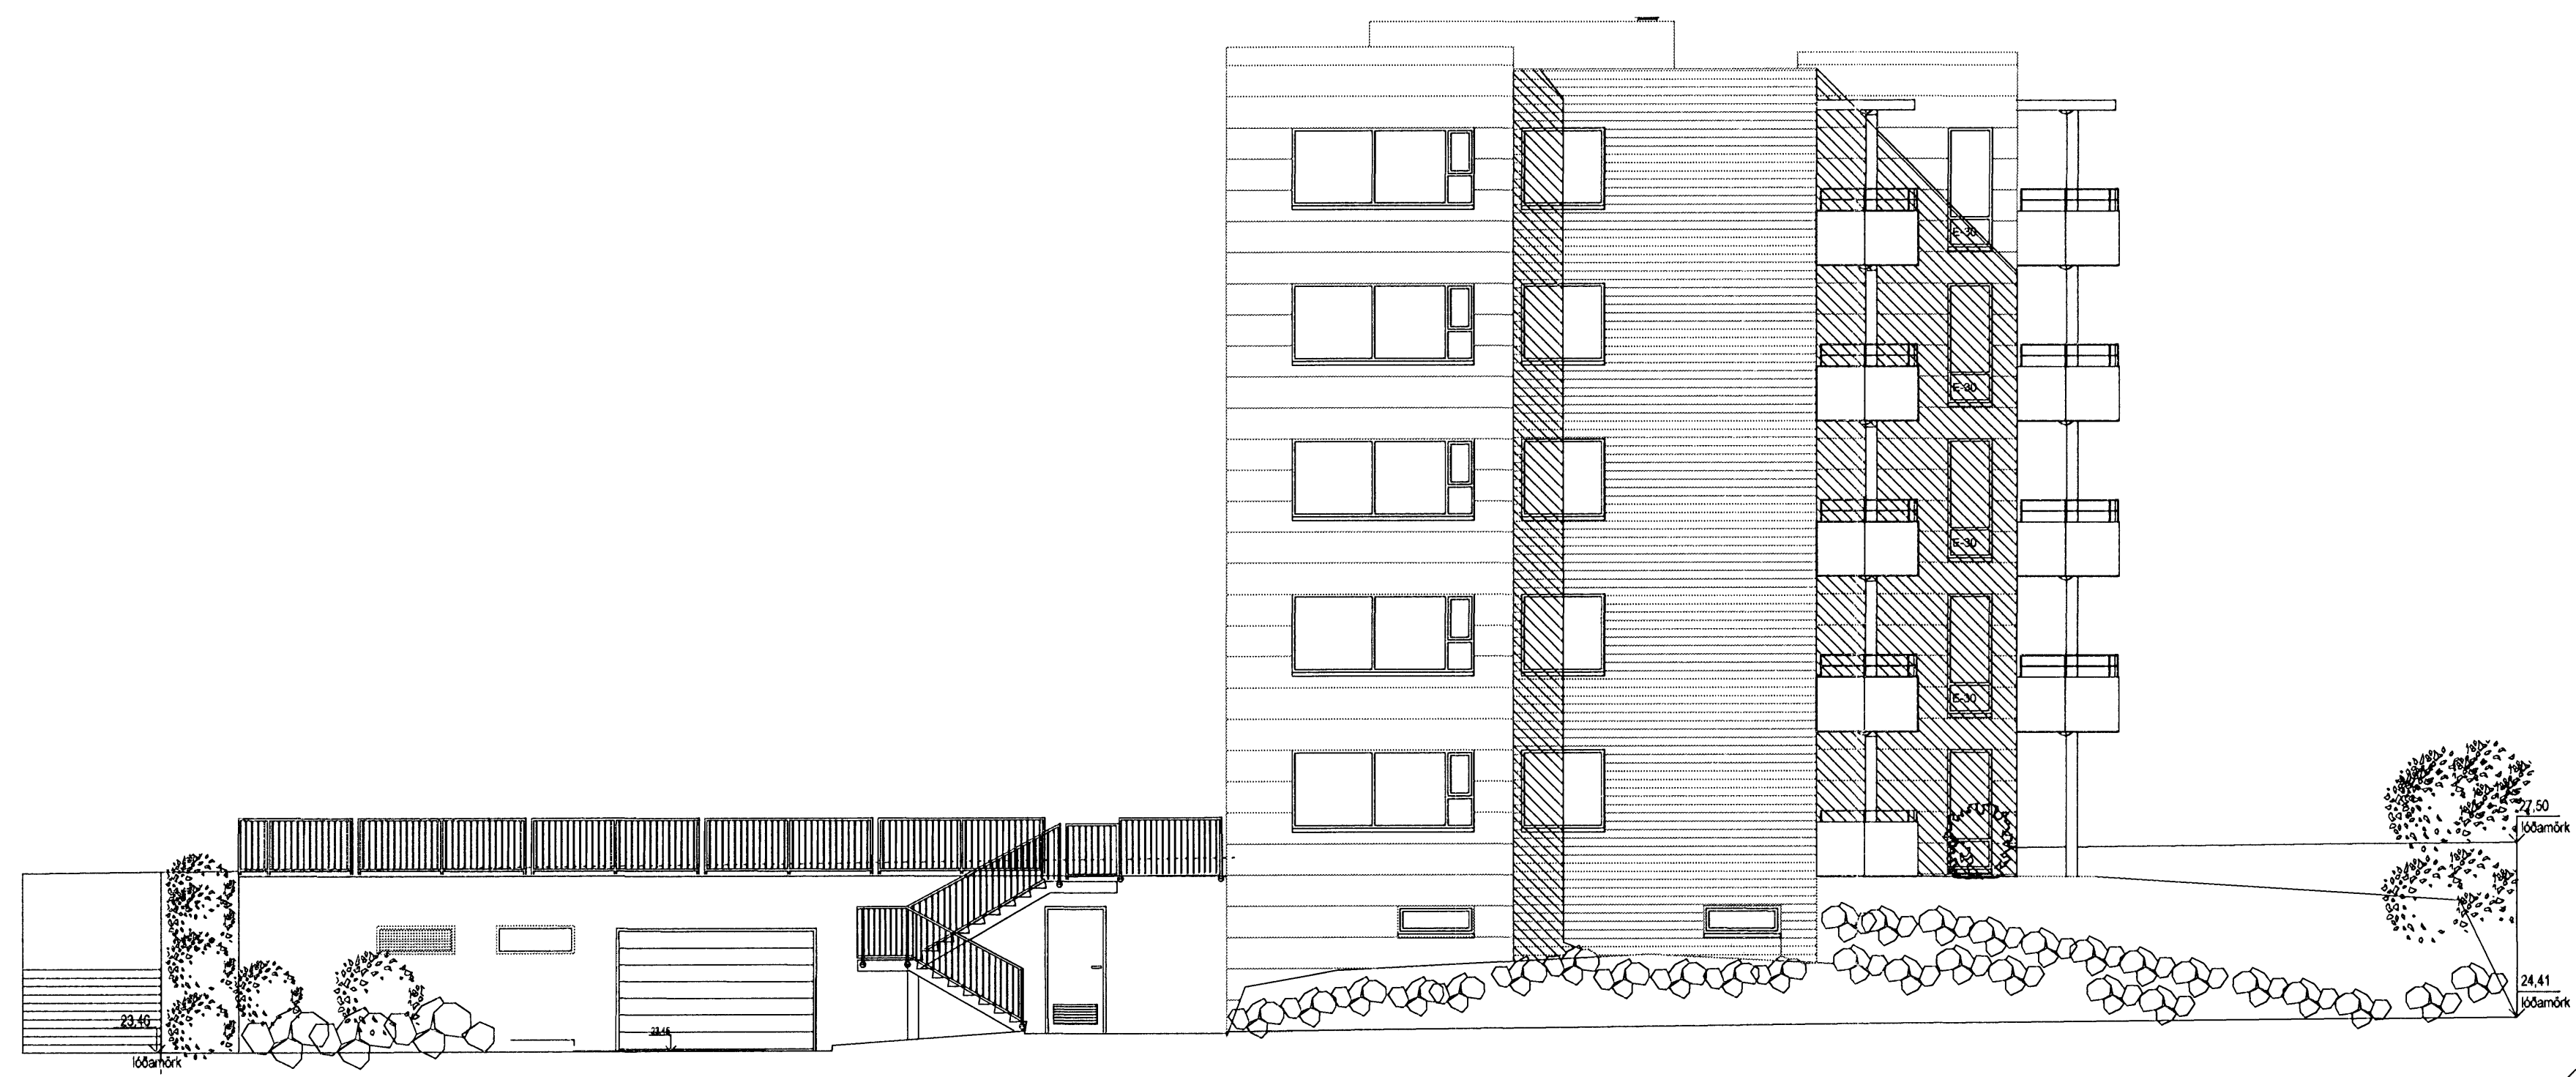

ÚTLIT 1:100  
 Norð-vestur hlíð

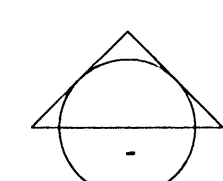

ÚTLIT 1:100  
 Suð-austur hlíð



A	SS	PG	06.12.2006
Breytt húsnúmer, E30 glén bætt inn	UTGÁFA	TEIKNAD	SAMMYKKT
BREYTINGAR			DAGB

ASK Arkitektar  
 Geirsgötu 9  
 101 Reykjavík  
 Sími 515 0300  
 Fax 515 0319  
 www.ask.is



Artun aðalhönnuðar:  
 Páll Gunnlaugsson arkitekt FAI, sími 5552-2199

Skjalteikningar Skjalteikningar Útlit Útlit		MKV I A1 1:100 TEIKNAD 385 DAGB 10.11.2006 UTGÁFA A
VERK NÚM. 0688	NÚMÉR TEIKNINGAR 10-31	UTGÁFA A