



A

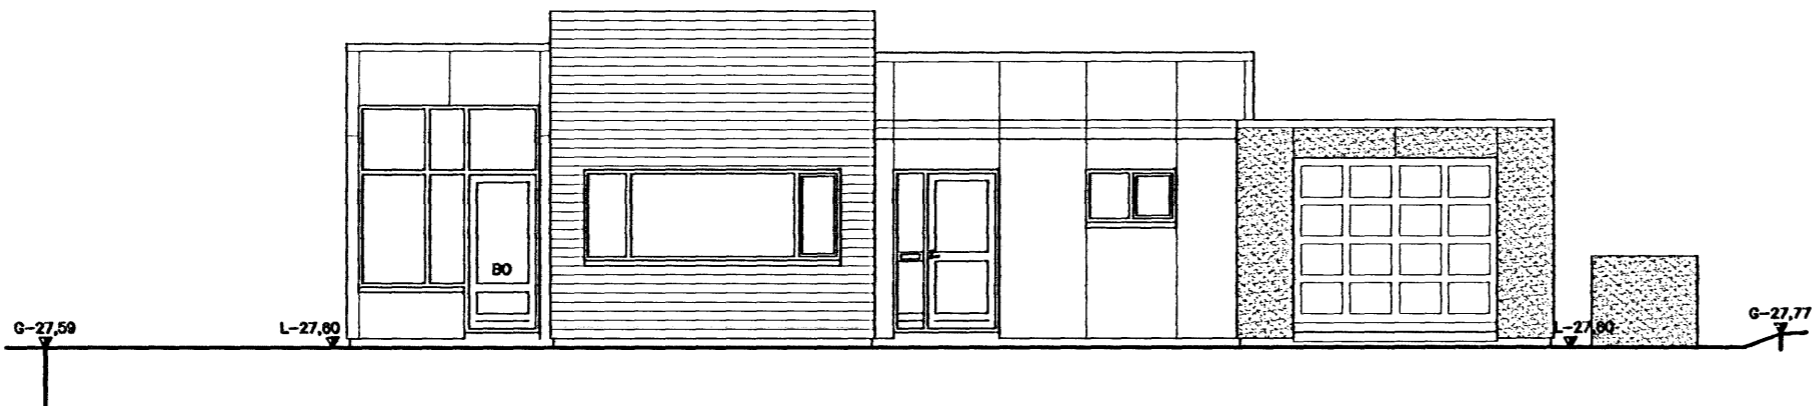


SUDURHLID MKV.1

B

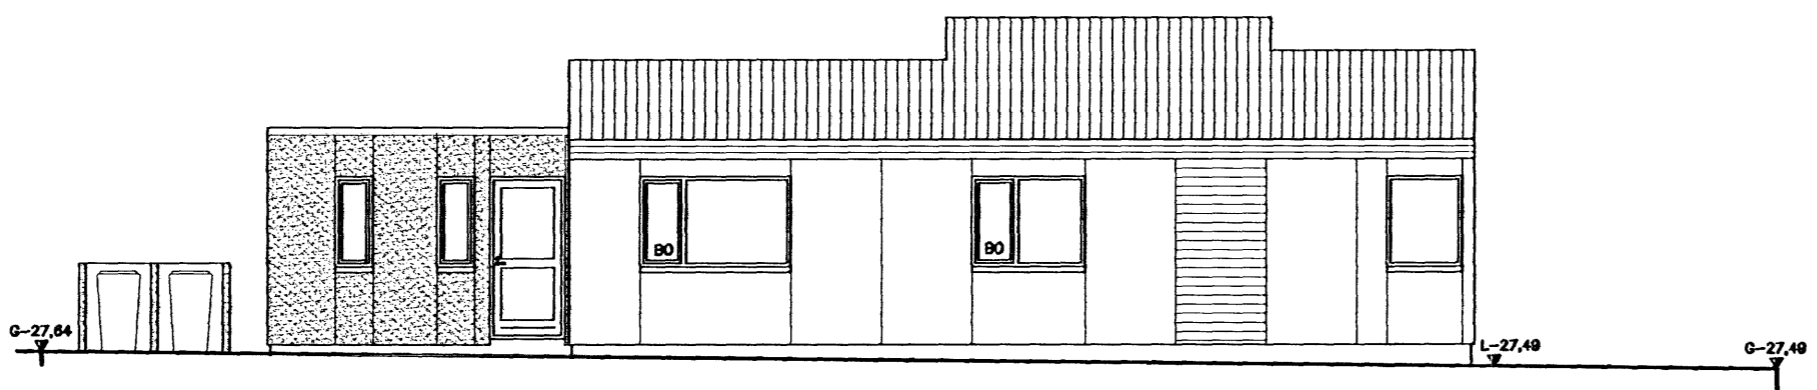


NORDURHLID MKV.1

C

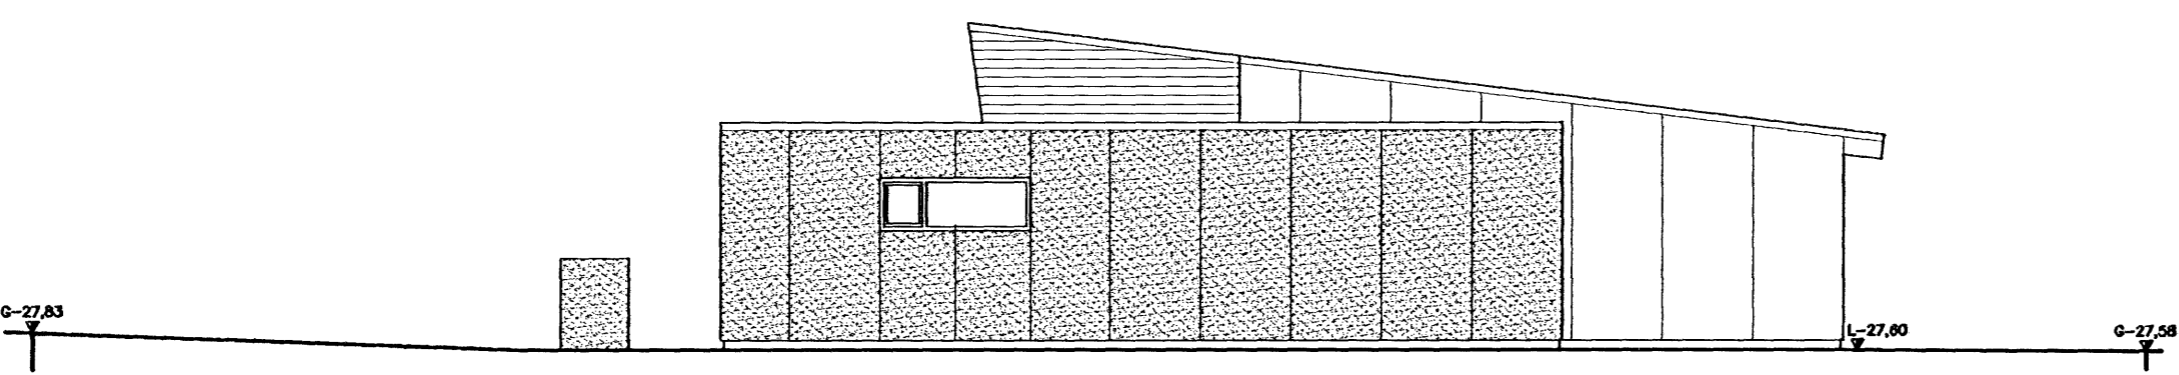

AUSTURHLID MKV.1

D

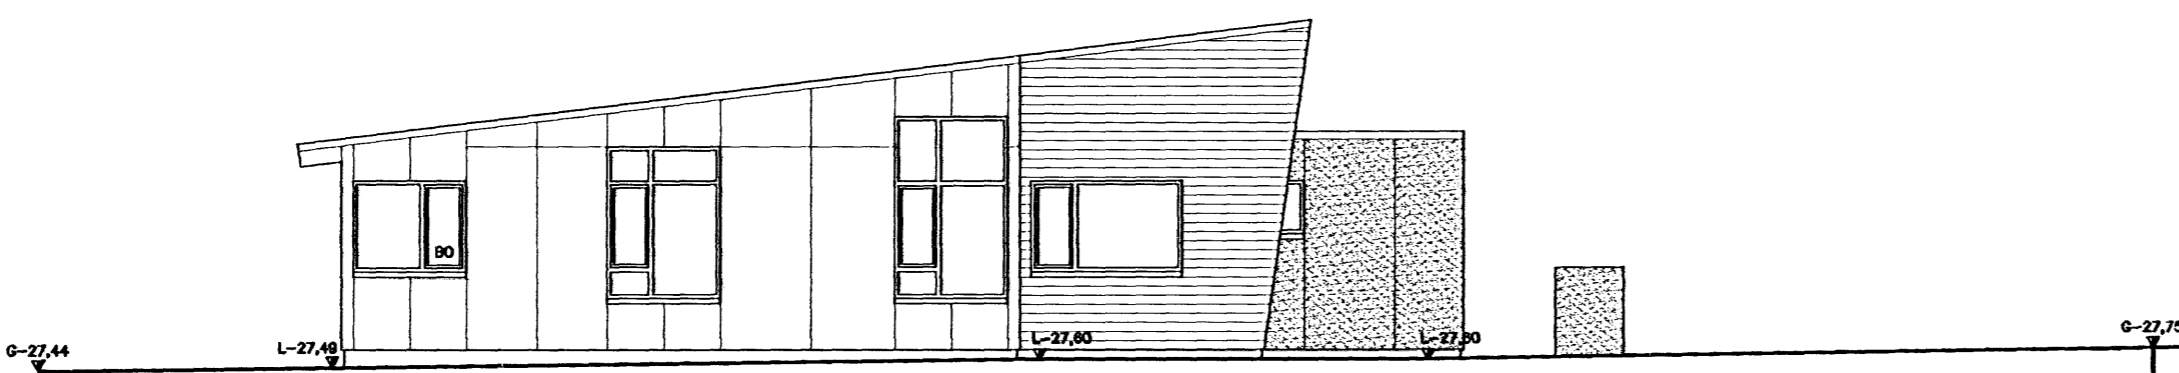


VESTURHLID MKV.1

Samþykkt þann  
 2 0 DEC 2006  
 Byggingarritun og Hönnun  
 P.h. Jón Sigurðsson

ÚTGÁFUFRILL

NÓMER:	DAGS:	SKÝRINGAR:	HANNAÐ:
B1	15.06.2005	FRUMÓTGÁFA	BV
B2	25.07.2006	ÓTLITI BÍLSKÚRS BREYTT	BV

DAGS. UNDIRSKRIFTAR:      NAFN OG KT. SAMRÆMINGARHÖNNUÐAR:  
 UNDIRSKRIFT SAMRÆMINGARHÖNNUÐAR:

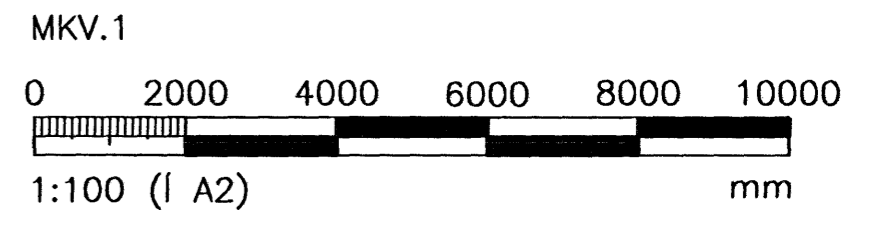

ÖLL AFNOT OG AFRITUN TEIKNINGAR, AD HLUTA EDA HEILD, ER HÁÐ SKRIFLEGU LEYFI HÖFUNDA.

**HÖNNUN**

GRENSÁSVEGI 1 108 REYKJAVÍK SÍMI: 510 4000 FAX: 510 4001  
 VEFANG: www.honnun.is NETFANG: honnun@honnun.is  
 STARFSSTÖÐ: AKRANES S. 430 4050 NETFANG: akranes@honnun.is

HEITI VERKS:  
**KVISTAVELLIR 9**  
 EINBÝLISHÚS HAFNARFIRÐI

HEITI TEIKNINGAR:  
 ADALUPPDRAÐTUR:  
 ÓTLIT

M.L.T.:	TEIKNAD:	GEYMSLUNÓMÉR:	VNR:
HANNAÐ:	YFIRFARID:	MKV:	NR. TEIKNINGAR:
DAGS. UNDIRSKRIFTAR:	NAFN OG KT. HÖNNUÐAR:		

**A146**