



ÚTLIT SUÐUR M 1:100

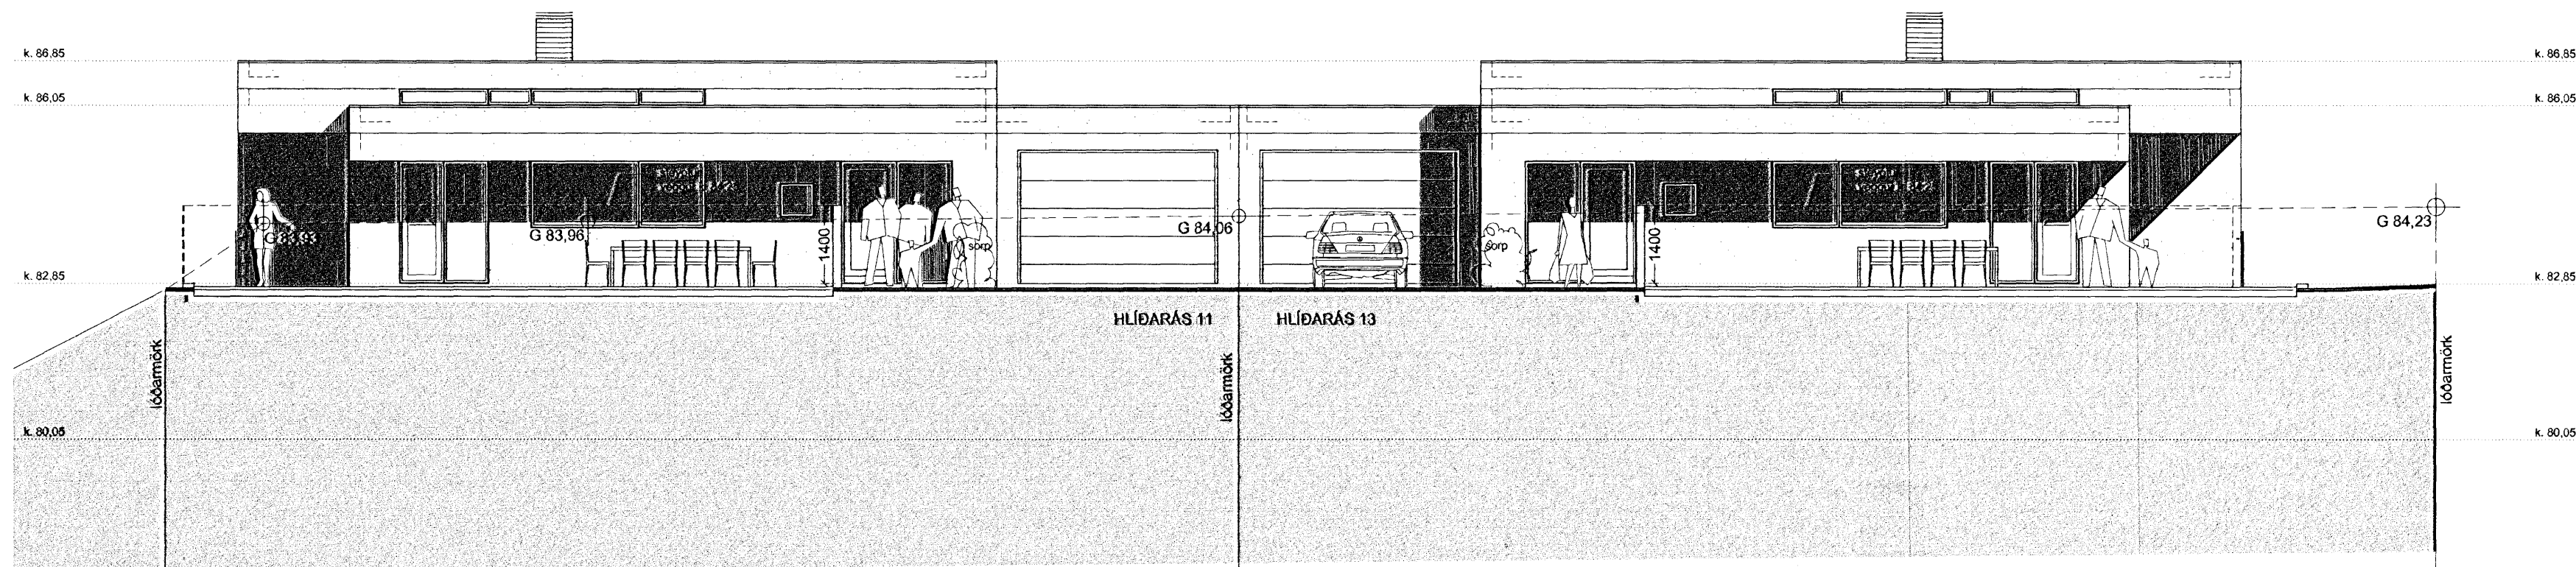

ÚTLIT VESTUR M 1:100

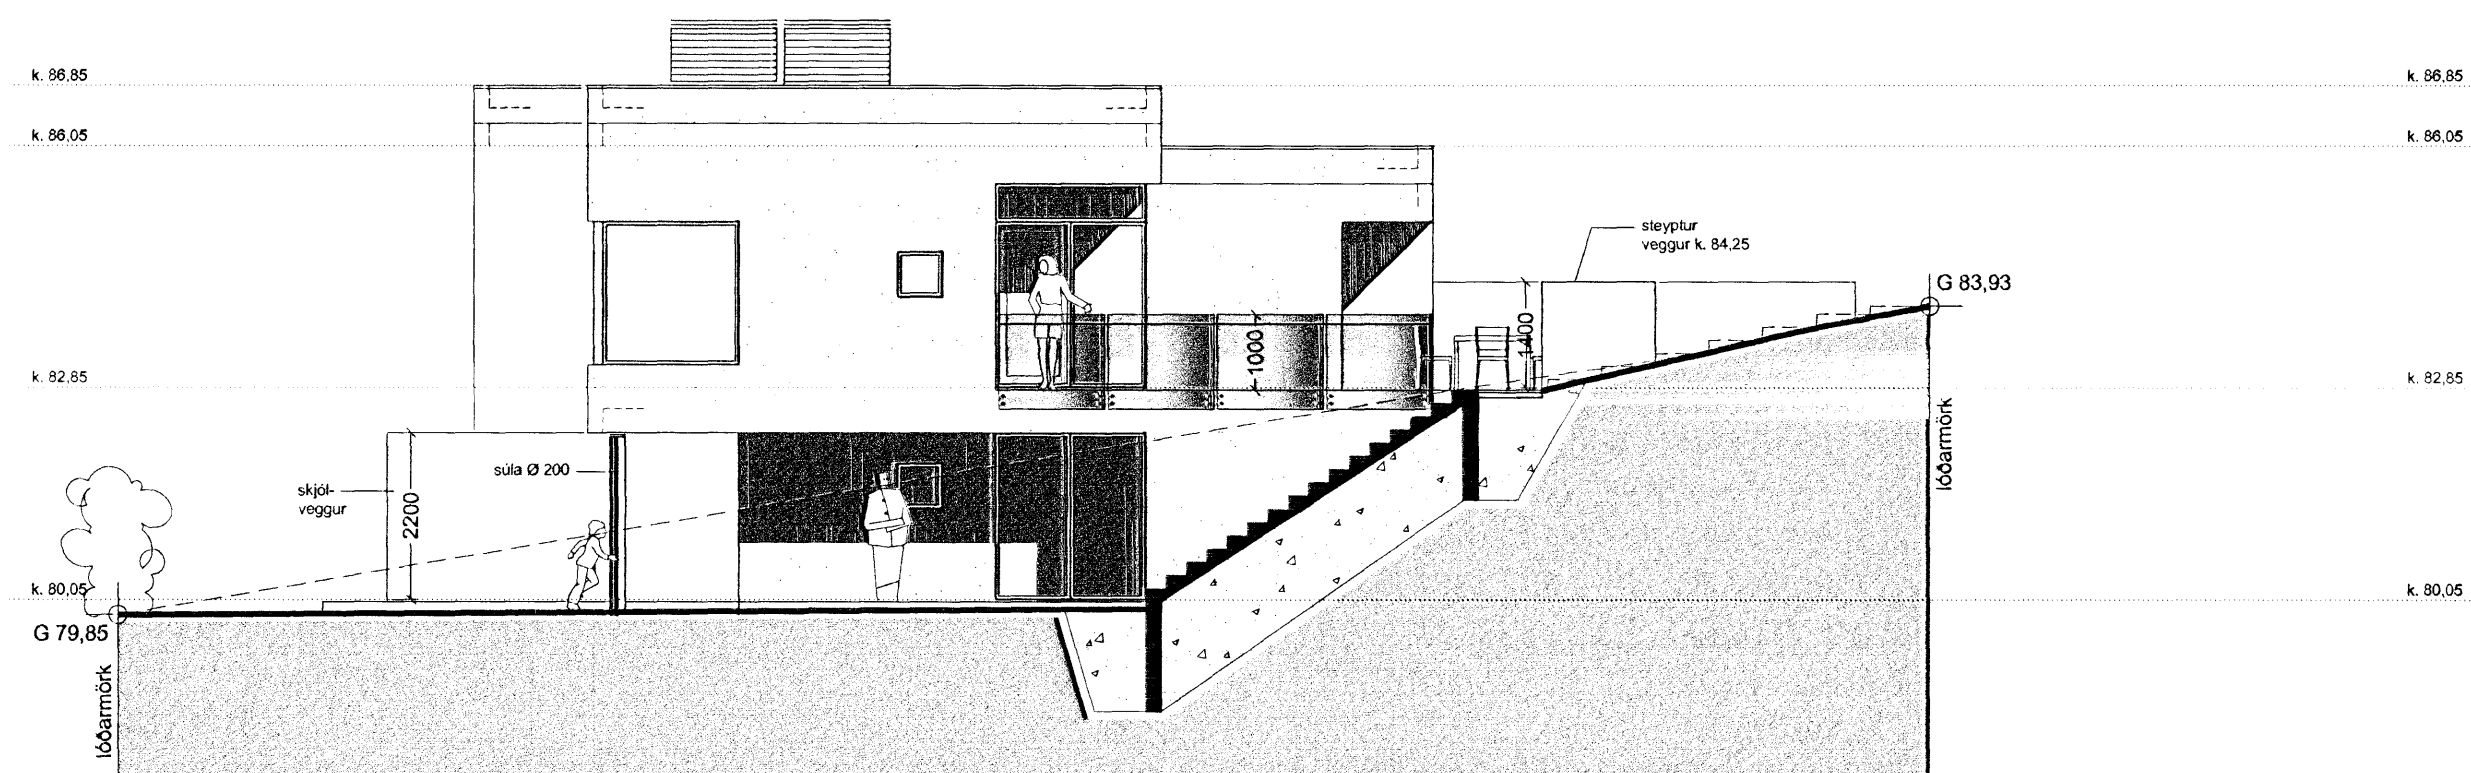

ÚTLIT NORÐUR M 1:100

Verkheiti:
Hlíðarás 11 - 13, Hafnarfirði
Parhús

Verkhliutí:
Útlit

Teiknínúmer:
1.5

Mælikvarði:
1:100

Teiknað:
RA

Yfirfarir:
Samþykkt

Verknúmer:
06071

Útgáfudagur:
11. desember 2006

Teiknislóð:
V:11-Serbyll06070-Hlíðarás 11-13/06070-teikn/06070-ada/upp/06070-BF-11.12.06/06070-dw

Útprintað:
Dec 11, 2006 - 11:50

Útprintað:
Dec 11, 2006 - 11:50

Sig. Helgimósson
ARKÞING
BOLHOLT 8 - 105 REYKJAVÍK
SÍMI: 551 0870 - FAX: 551 0875
arkthing@arkthing.is - www.arkthing.is

GUÐMUNDUR KR. GUÐMUNDSSON, ARKITEKT
ÓLAFUR SIGURÐSSON, ARKITEKT
SIGURÐUR HALLGRÍMSSON, ARKITEKT
HJÓRTUR PÁLSSON, BYGG.FR.

050835-2869
170753-3139
080152-4429