

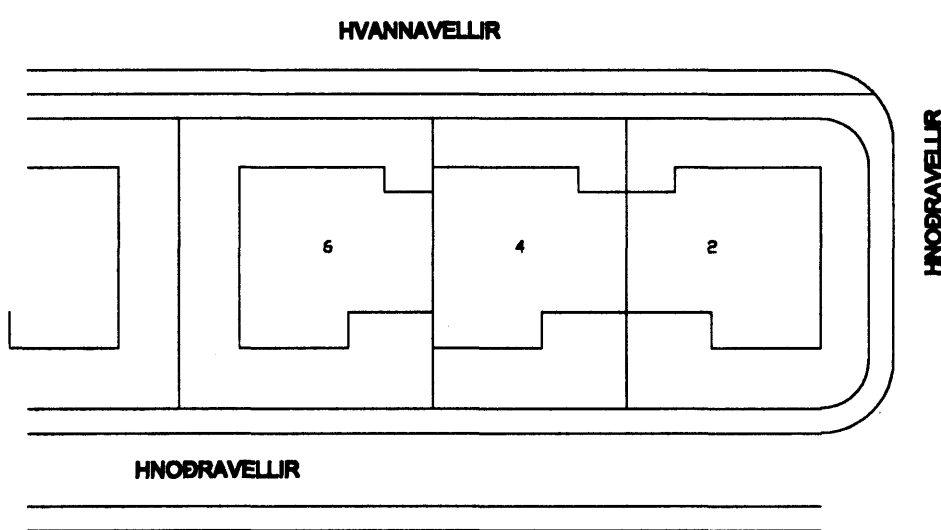
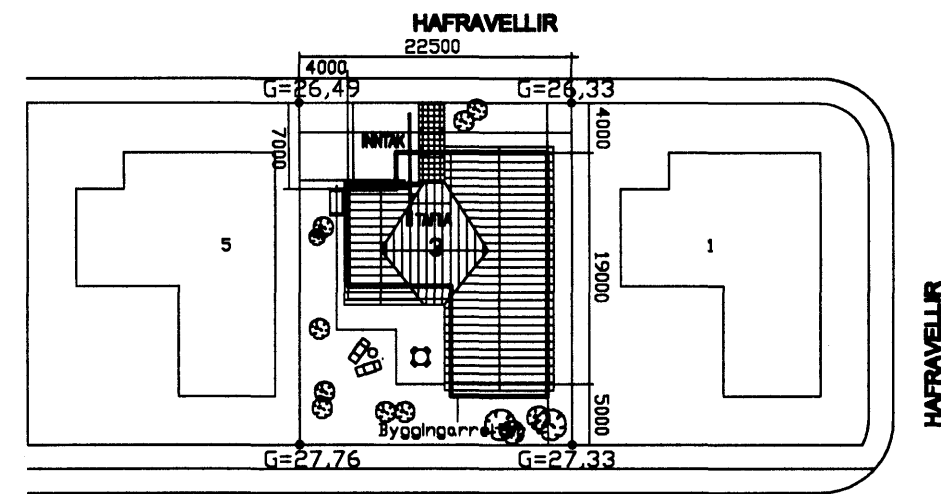



N

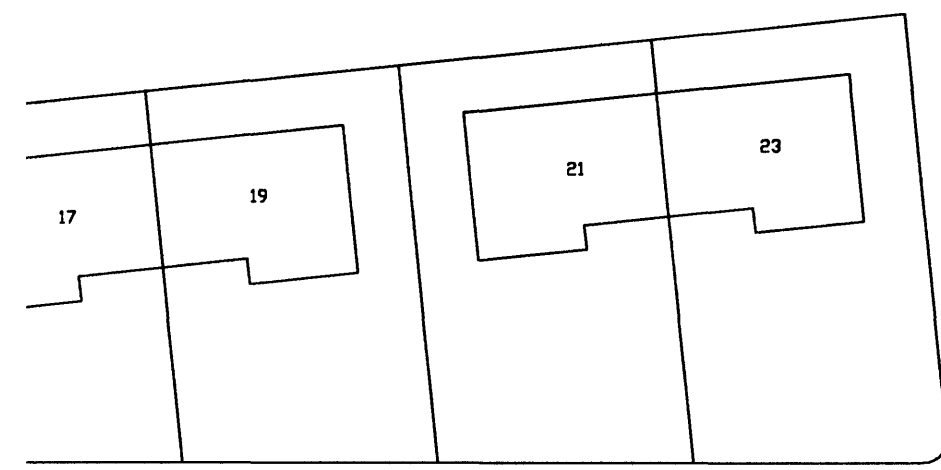

AFSTÖDUMYND M=1:500

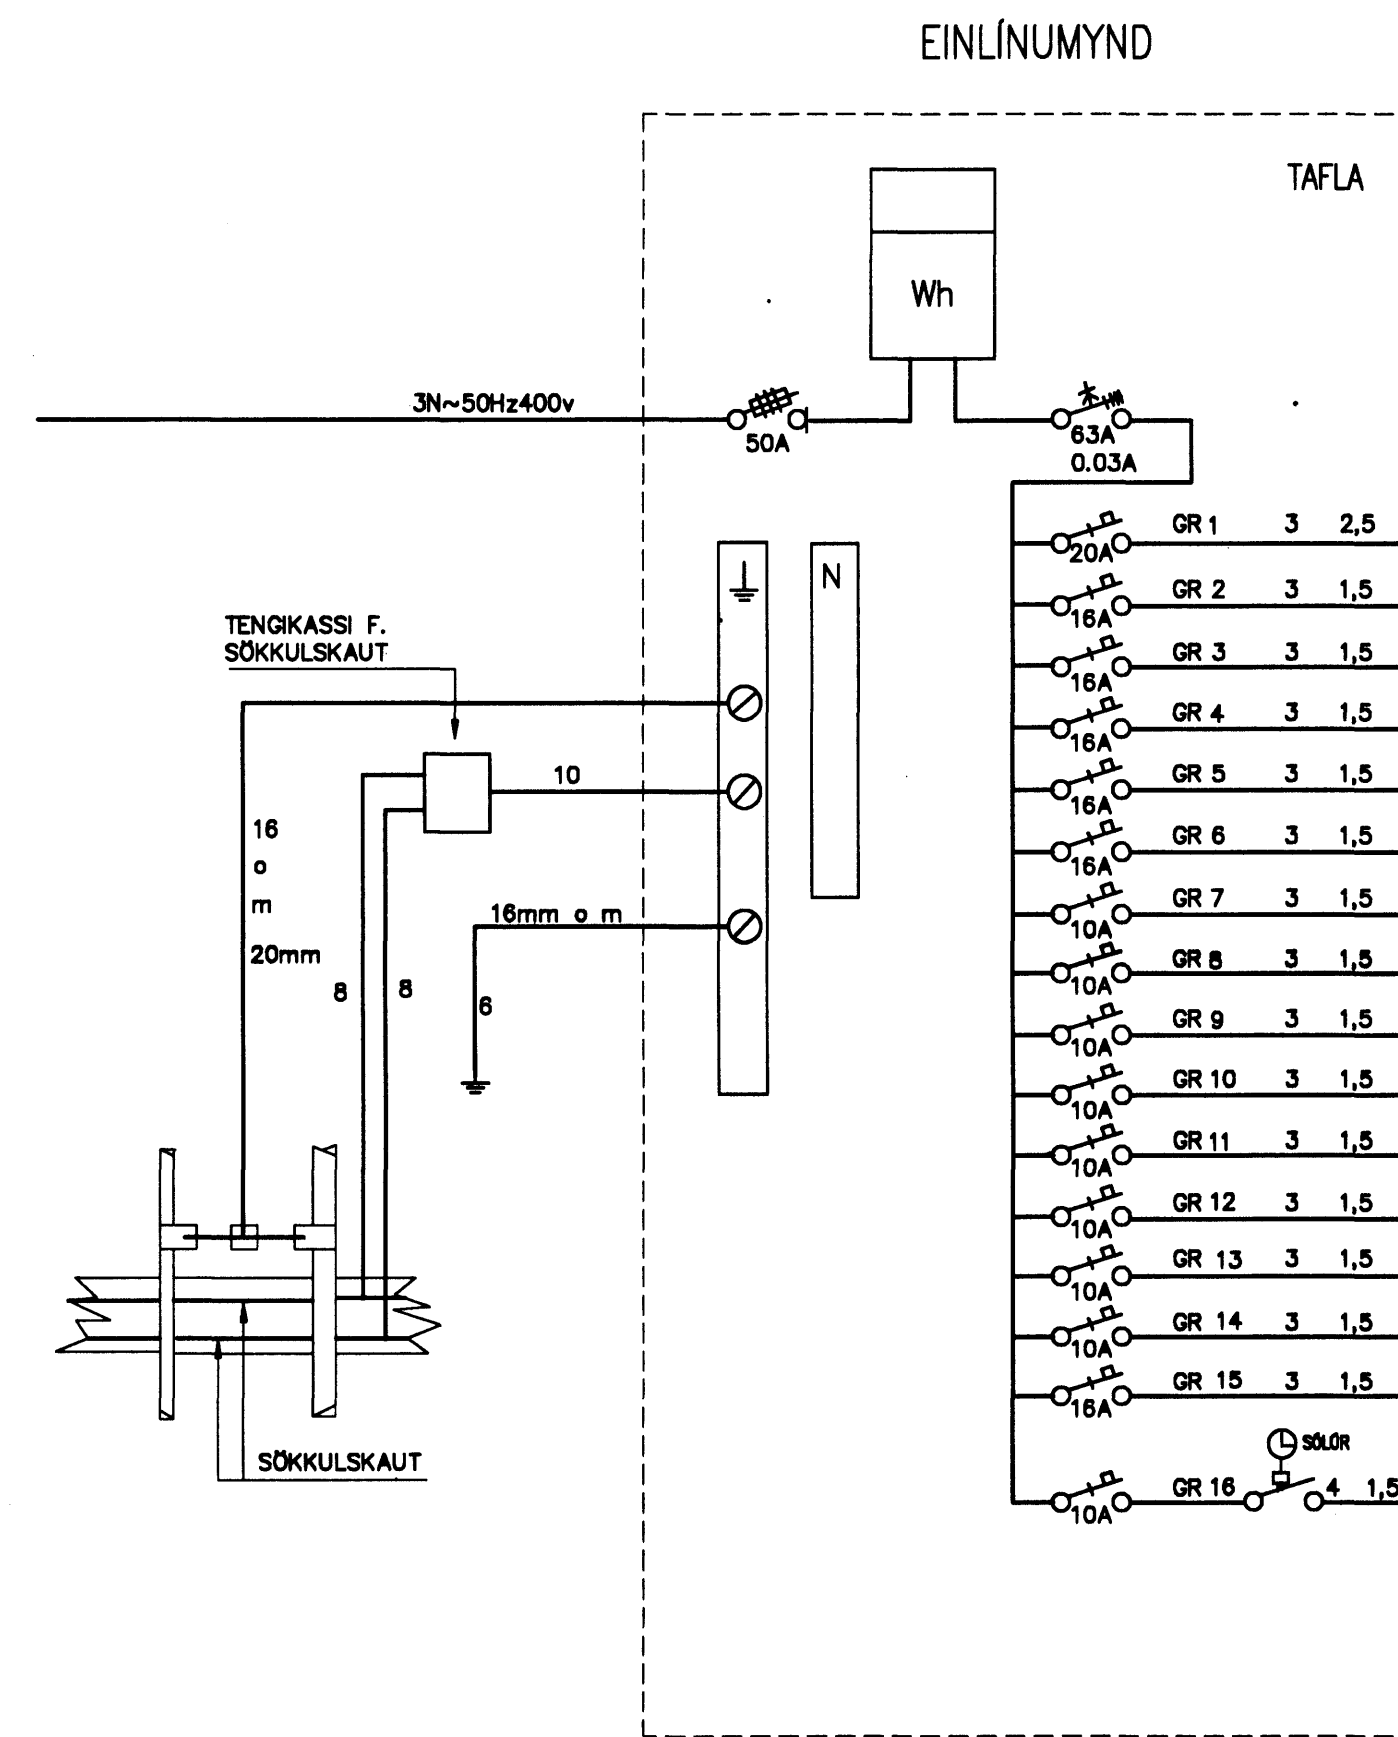


- GR 1 3 2,5 m o 20mm ELDARELLUR
- GR 2 3 1,5 m o 16mm BAKAROFN
- GR 3 3 1,5 m o 16mm UPPÞVOTTAVÉL
- GR 4 3 1,5 m o 16mm ÖRBYLGUOFN
- GR 5 3 1,5 m o 16mm ÞVOTTAVÉL
- GR 6 3 1,5 m o 16mm ÞURRKARI
- GR 7 3 1,5 m o 16mm ELDHÚS TENGLAR
- GR 8 3 1,5 m o 16mm ELDHÚS LÝSING
- GR 9 3 1,5 m o 16mm STOFA BORDSTOFA
- GR 10 3 1,5 m o 16mm SJÓNVARPSSKÁLI
- GR 11 3 1,5 m o 16mm HERBERGI
- GR 12 3 1,5 m o 16mm HJÓNAHERB. HERBERGI BAÐHERB.
- GR 13 3 1,5 m o 16mm GANGUR ANDD. ÞVOTTUR
- GR 14 3 1,5 m o 16mm BÍLSKÚR
- GR 15 3 1,5 m o 16mm BÍLSKÚR TENGILL
- GR 16 3 1,5 m o 16mm ÚTILÝSING

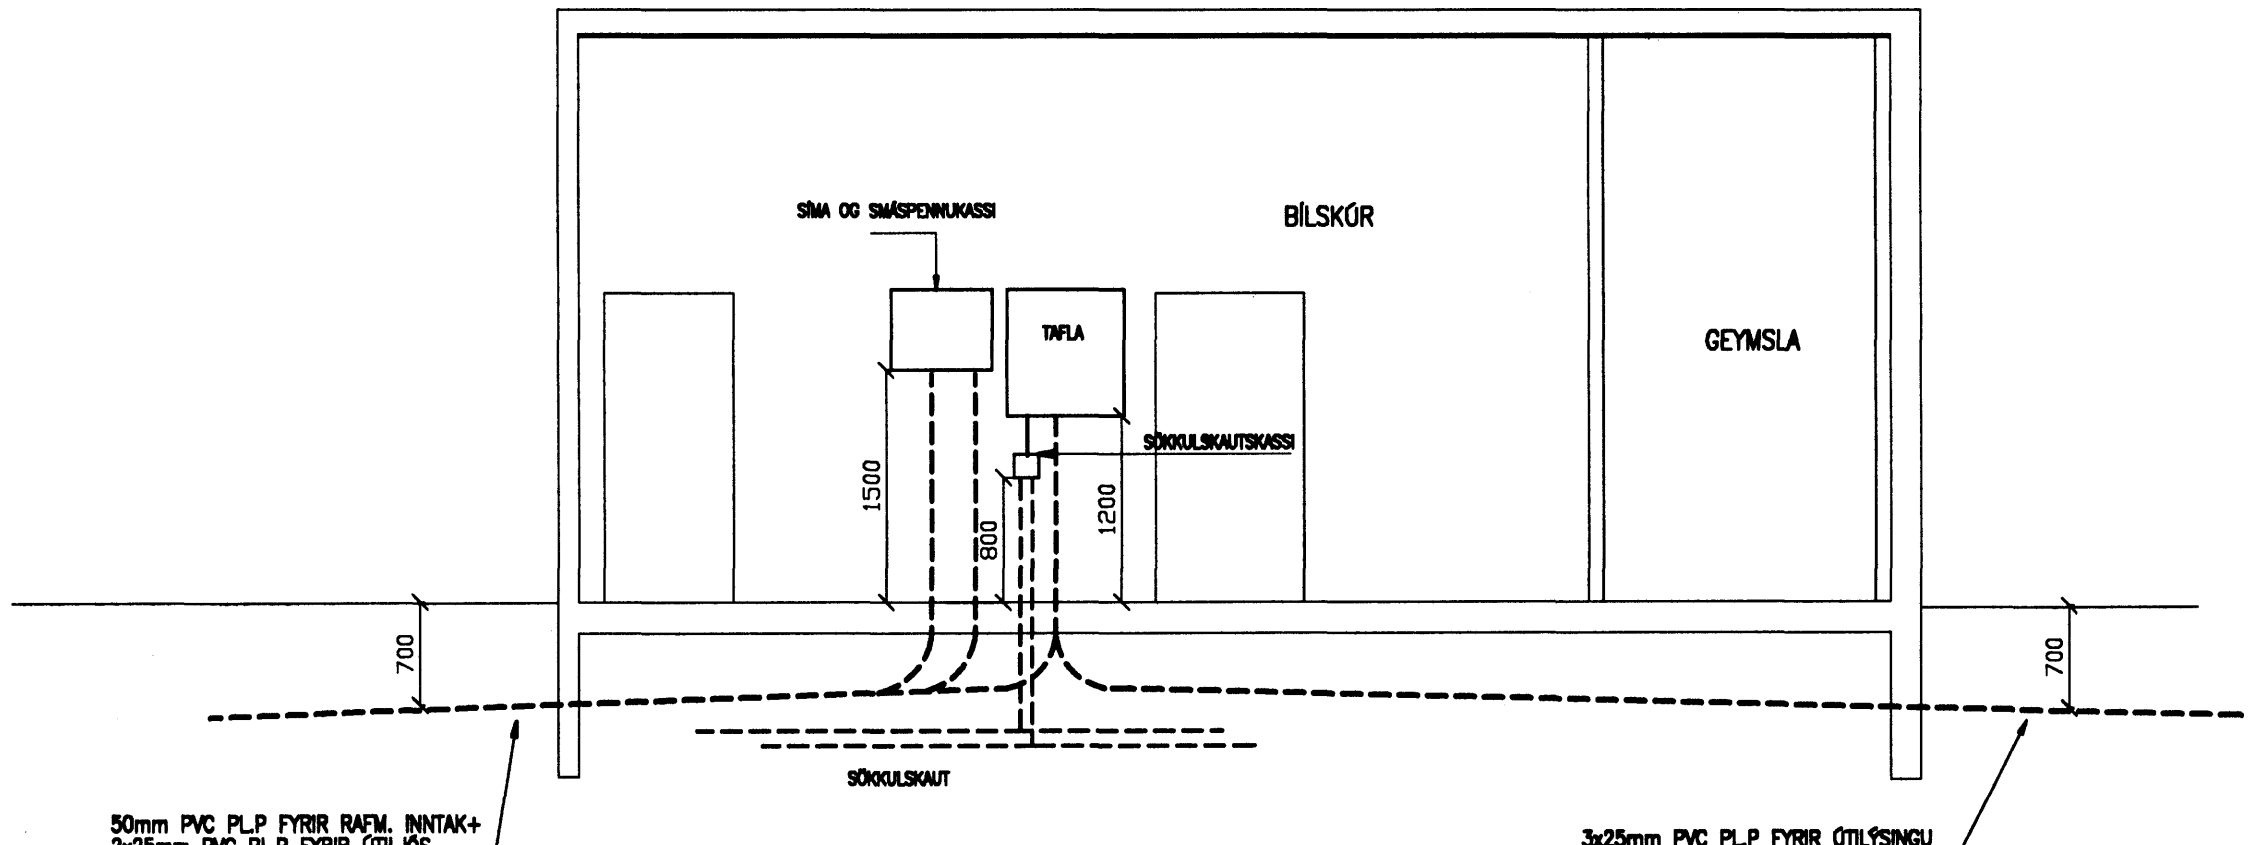


SNID UM INNTAK


SNID UM INNTAK M=1:50

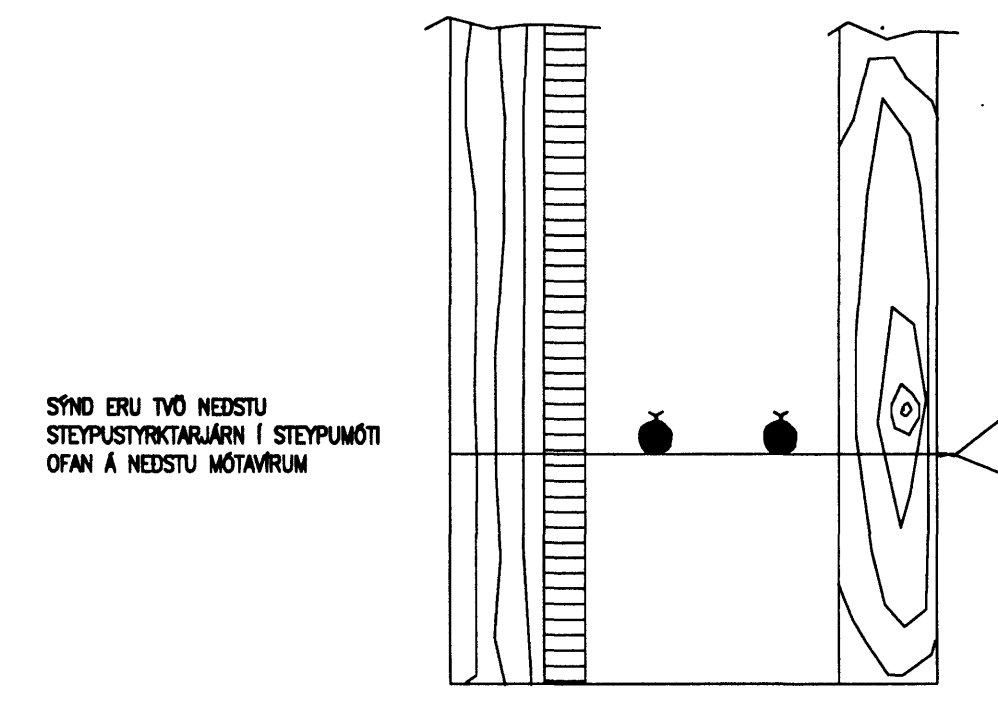

SNID I SÖKKULVEGG

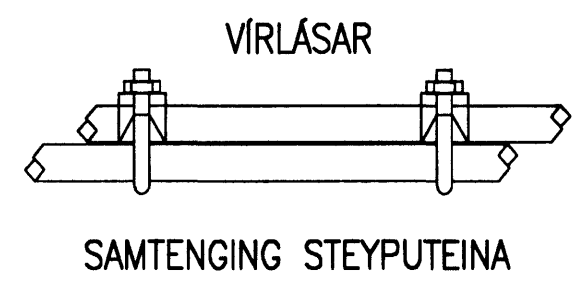

SETJA SKAL TVO VIRLÁSA A HVER SAMSEYTI
TENGA SKAL SAMAN TVO NEDSTU JARNIN I SÖKKULVEGGUM ALLAN ÖTHERINGINN OG AD LIFTING I TENGIBOX. I BAÐHÓS, PARHÓS OG HLUÐSTED HÓS ER LEYFLEGT AD TENGJA SAMENGNLEGAN ÖTHERING EN TENGIBOX OG TENGING VERDI VID HVERJA HEIMTAUG.

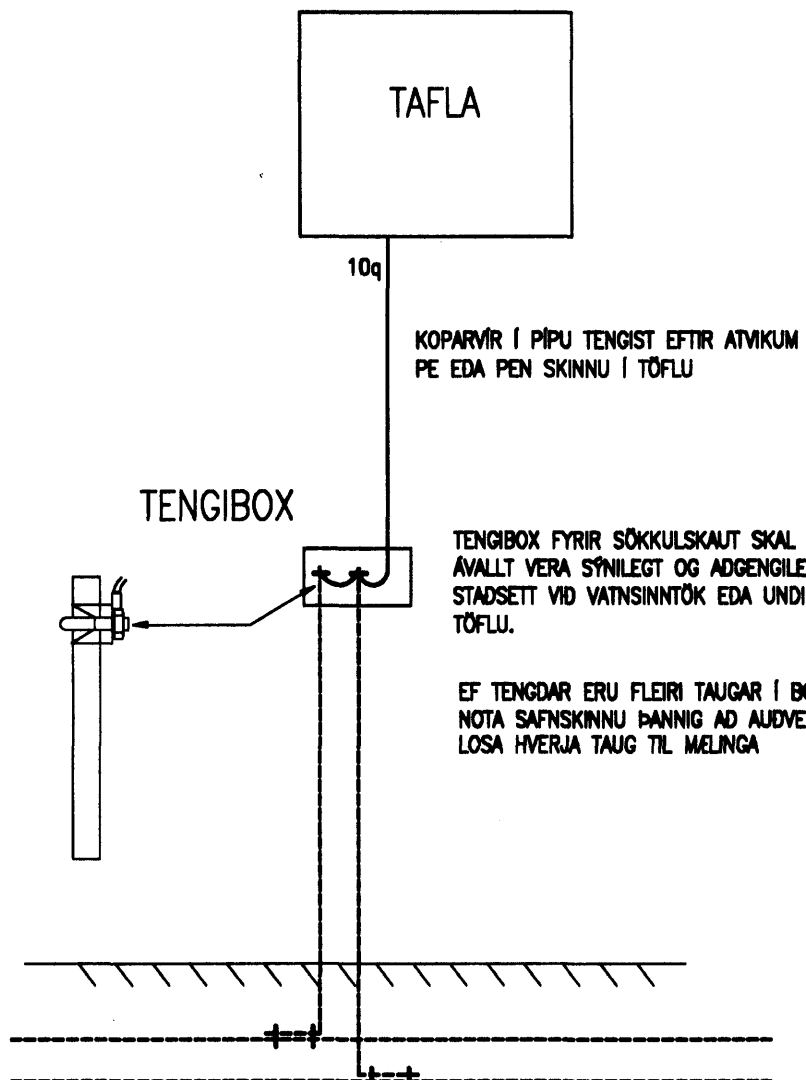

SNID I TÖFLUVEGG

SKÝRINGAR:
LAGNIR SKULU VERA HULDAR 16mm PÍPULAGNIR OG TAUGAR 3x1,5q
SMÁSPENNULAGNIR SKULU VERA 20mm PÍPULAGNIR HED Á TENGLUM SKAL VERA 20cm
HED Á ROFUM SKAL VERA 110cm
HED Á VEGGDÖSUM SKAL VERA 200cm
ÞAR SEM ROFAR OG TENGLAR ERU SAMAN SKULU TENGLAR VERA UNDIR ROFUM.
ÖLL MÁL ERU MIDUD VID FULLFRÁGENGIN GÓLF OG I MIDJA DÖS.
MÁLSTRAUMUR ROFA OG TENGLA SÉ 10A

NEMA ANNARS SÉ GETID
Samplykkt barn
12 MARS
Byggingatulltrúum í Hafnarfirði
F.h. Sigurbjartur Halldórsson

RAK
RAFTEIKNISTOFA
THOMAS KAABER

SKÓLAVÖRDUSTIG 3
S: 552 1266 FAX: 552 8266
E-MAIL: rtk@rak3.is
KT: 420198-2999

HAFRAVELLIR 3
HAFNARFIRÐI
FULLNADARTEIKNING
AFSTÖDUMYND-SNID UM INNTAK
EINLÍNUMYND-SKÝRINGAR

d. FEB.07 | BLO1 | AF04 | MKV.1:500/1:50
h. JPH | t. JPH | y. TK
SAMP: Thomas Kaaber | VERKNR. 1233 | TEIKNR.01