


LAGNIR, SNID, 1:20

GÓLFHITALAGNIR
20x2.5 Pe-PEX c/c100 OG 150
SJÁ SNID

GRUNNMYND 2 HÆÐAR 1:50

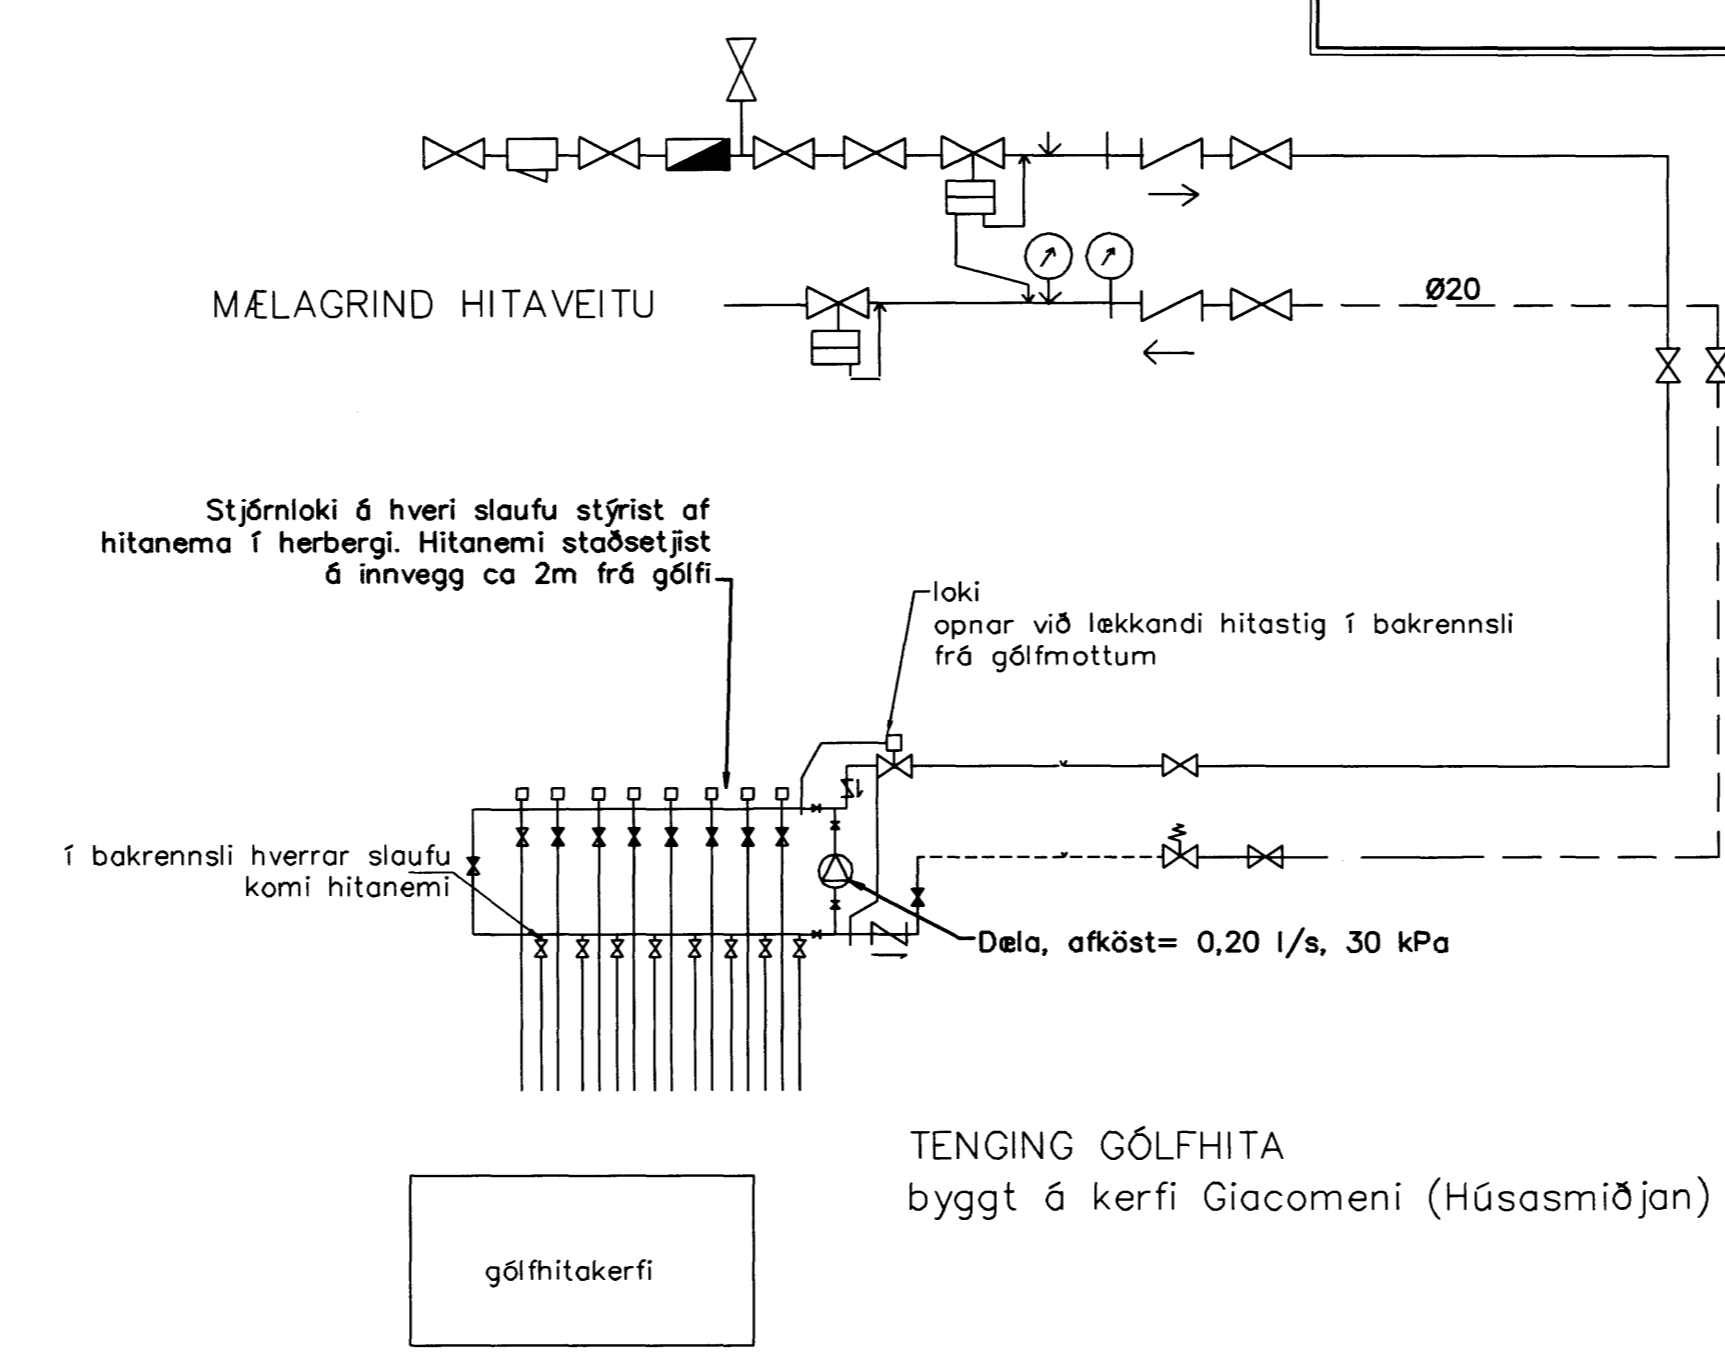

Samþykkt þann
9. JAN. 2007
Byggingatulltrúinn í Hafnarfirði
F.h. Sigurbjartur Halldórsson

Br.	Dags.	Eðli breytinga	Sign.
GLITVELLIT 1 HAFNARFIRÐI			
GÓLFHITALAGNIR 2 HÆÐAR			
MKV. 1:50 1:20			
DAGS. JAN. 2007			
VERK NR. 2615			
TEIKN. NR. 2-06			
HANNAD SIG. ÞORLEIFSS. KT. 241148-3009			
TEIKNAD G.H.			
YFIRFARID			
			
TEKNIJÓNUSTA SIGURDAR ÞORLEIFSSONAR ehf STRANDGÖTU 11 220 HAFNARFIRÐI Sími 555-4255 FAX 565-2875 E-mail tsth@simnet.is			