
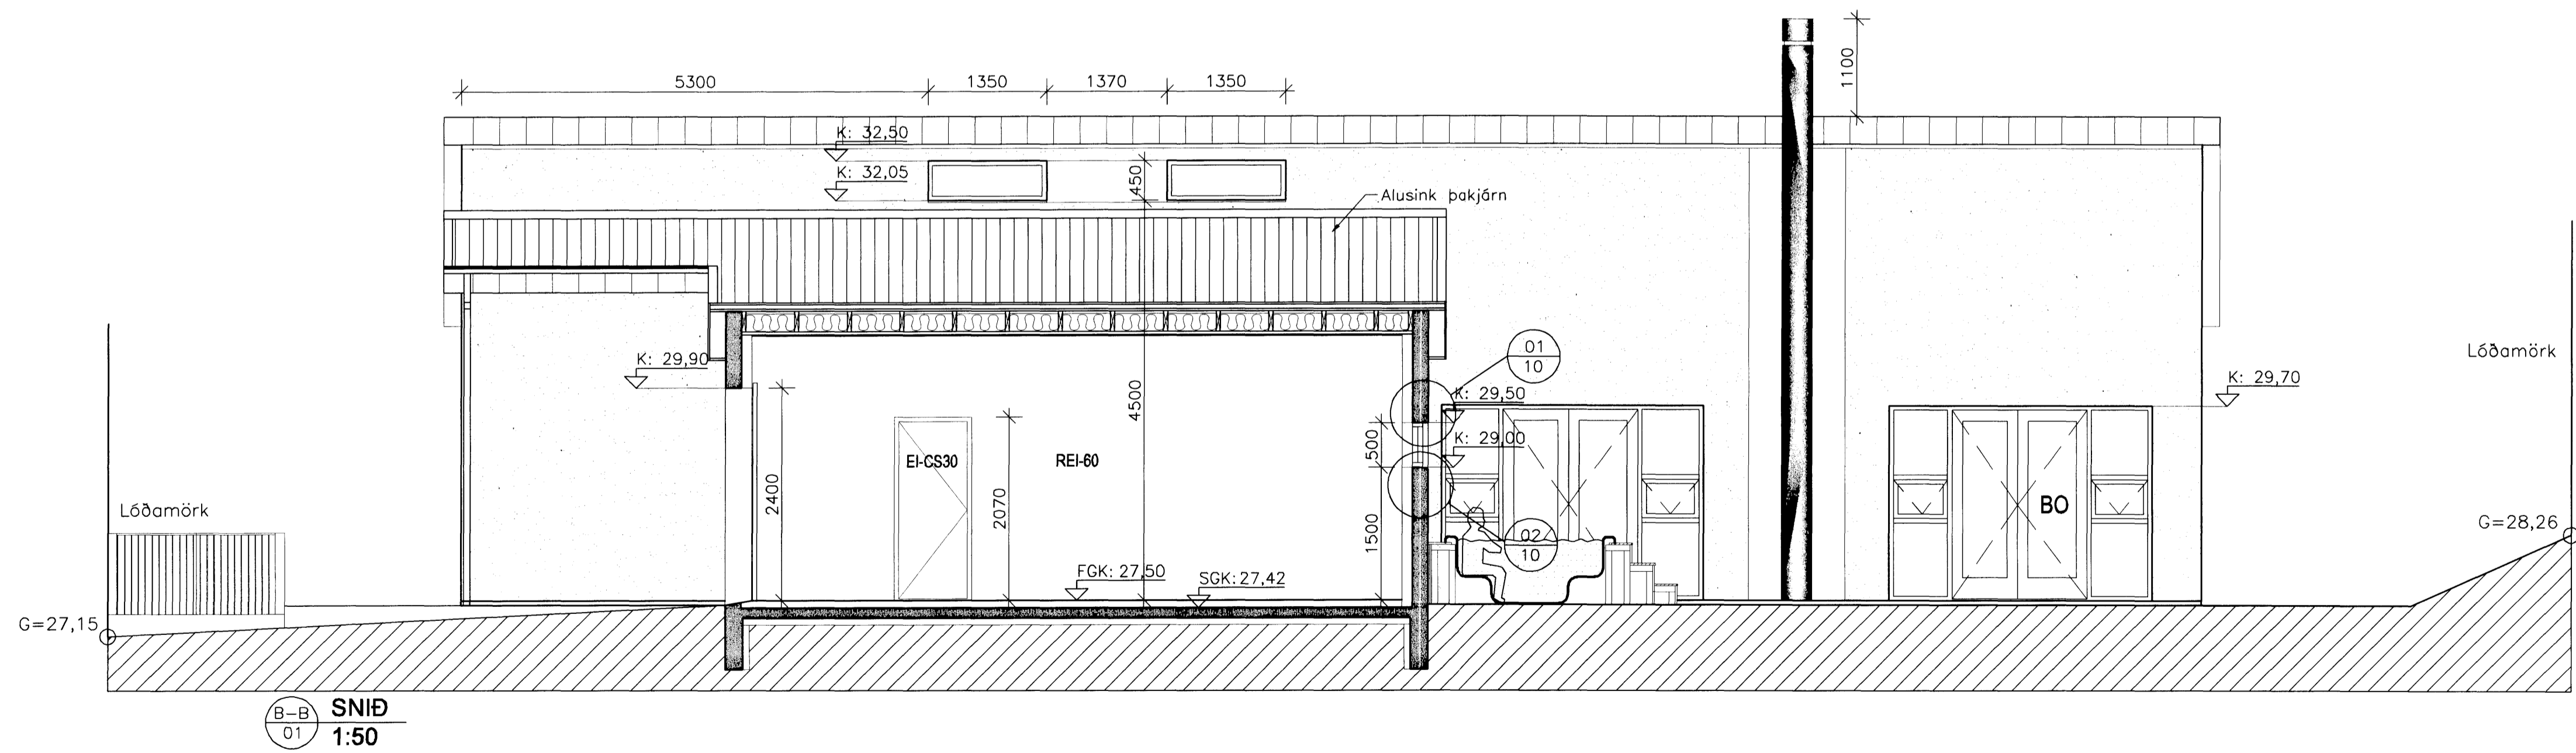


A-A
01
SNID
1:50

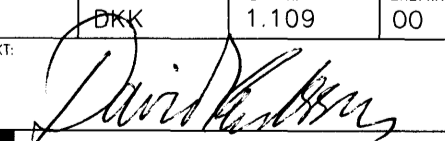

B-B
01
SNID
1:50

Samþykkt þann
20.02.2007
Bygginguvaldsgætt Hafnarfirði
Eh. Sigurður Halldórsson

BREYTT			
HEIT VÆRIS:			
Hafravellir 11			
HEIT VÆRIS:			
221, Hafnarfjörður			
HEIT TEIKNINGAR:			KVAFDI:
SNEIDING A-A OG B-B			1:50
HANNAÐ:	TEIKNAD:	VÉRKAÐ:	BREYTINGAR:
DKK	DKK	1.109	00
DAGS:			01.02.2007
SAMÞYKKT:			TEIKN. NÚM:
 TEIKNISTOFAN H.R. ehf Húsbýggingar og ráðgjöf Davíð Karl Karlsson Bygginguvaldsgættur BFI Nefnarás 2, 110 Reykjavík			05
			SÍMI: 567 8111 FAX: 567 8111 E-MAIL: dkk@hrr.is KT: 231256-2539