


ÚTLIT-NORDUR



ÚTLIT-SUDUR

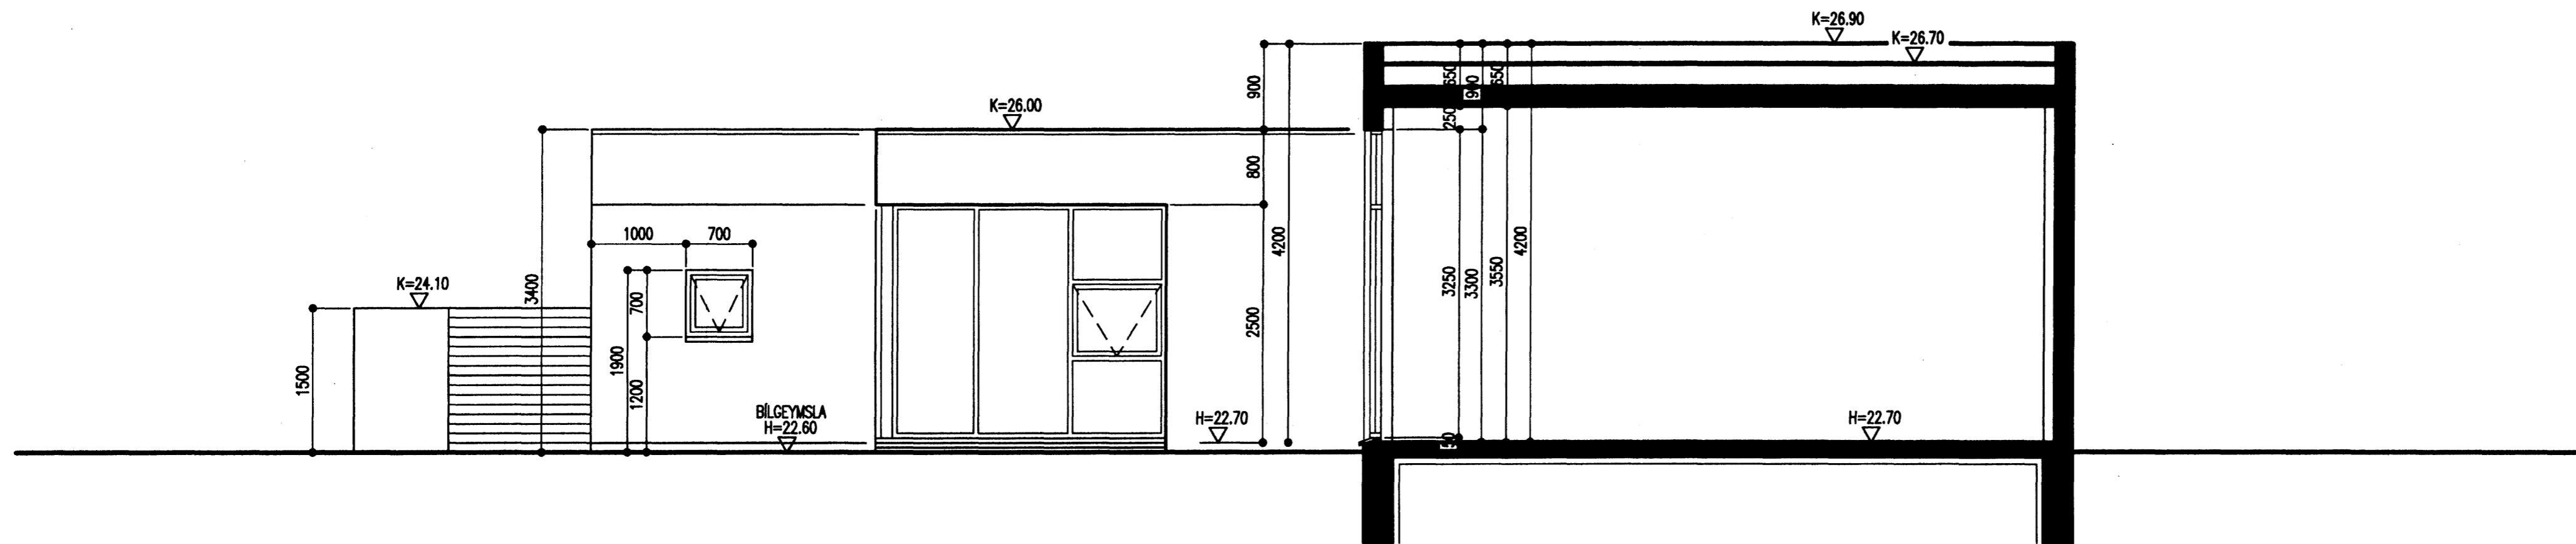

SNID A-A

FLÉTTUVELLIR 31,
HAFNARFIRÐI

ÚTLIT OG SNID MKV. 1:50
2005-11-14
Jóhannes Pétursson 010448-3959 S-567-5107
Sigurður Sigurðsson 021146-2349 S-566-6613
johp@ishof.is

ABS teiknistofa 566-6613, 567-5107. Nr. 20

Samþykkt þann
12 OKT. 2006

Byggingafulltrúinn í Hafnarfirði
F.h. Sigurbjartur Halldórsson