


SNID A-A

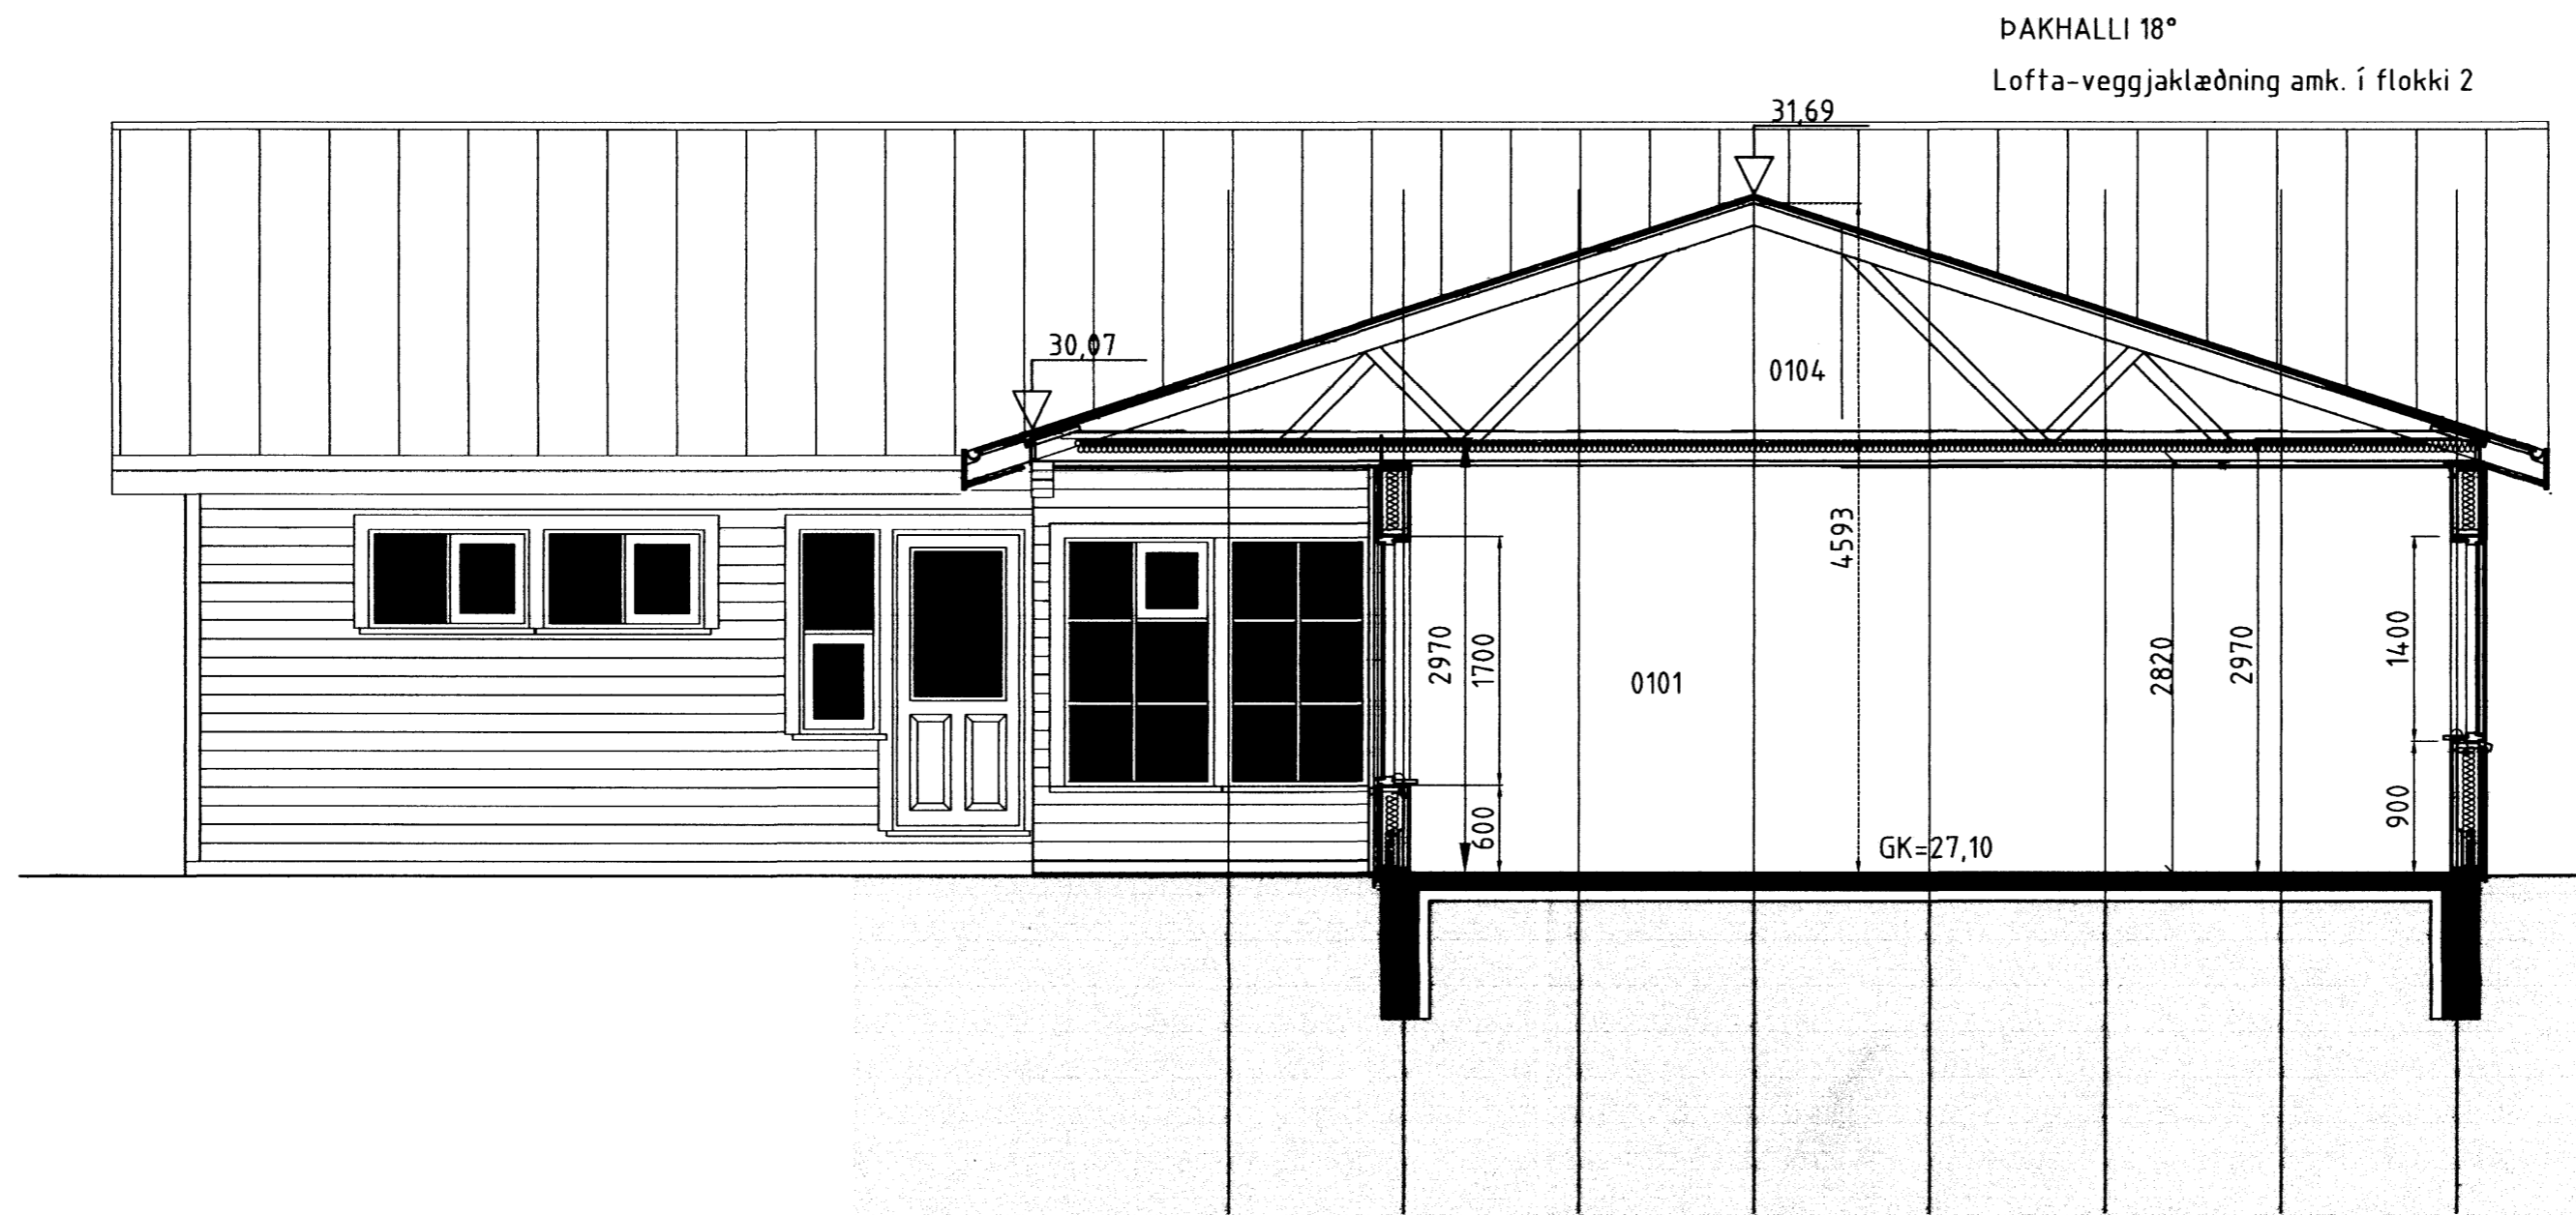

Snid R-R



Samþykkt þann

03 JAN. 2007

Byggingafulltrúinn í Hafnarfirði
E.h. Sigurbjartur Halldórsson

ATH: YERKTAKI YFIRFARI ÖLL MÁL ÁÐUR EN FRAMKVÆMDIR
ÓSAMRÆMI Í TEIKNINGUM TILKYNNIST TEIKNISTOFUNNI
ÖLL VAFAATRÍÐI SKAL BERA UNDIR TEIKNISTOFUNA.



AUSTURVEGI 69 800 SELFOSSI
SÍMI 482 3850 FAX 482 3851
NETFANG: sglhus@sglhus.is
VEFFANG: www.sglhus.is



VERKFRÆÐISTOFA ÁRÞORGAR AUSTURVEGI 69 800 SELFOSSI SÍMI 480 4900 FAX 482 3851

TEIKNISTOFAN SUÐURLANDSBRAUT 48
S: 588-7344 FAX: 588-7343
NETFANG: kastor@simnet.is

GLITVELLIR 39

SNID MKV: 1:50

HANNAÐ: Kjarfan	TEIKNAD: Kjarfan/Bjarni
VERKNUMER: 6038	SKJALNAFN: GLITVELLIR 39.DWG
DAGSETNING: 19.12.2006	TEIKNING NÁMUR: A-01

20.12.2006 08:34:12 ES TEIKNISTOFAN

121066-3809