



ÁRITUN BYGGINGARFULLTRÚA


S-1-1 M 1:20 (6 STK.)

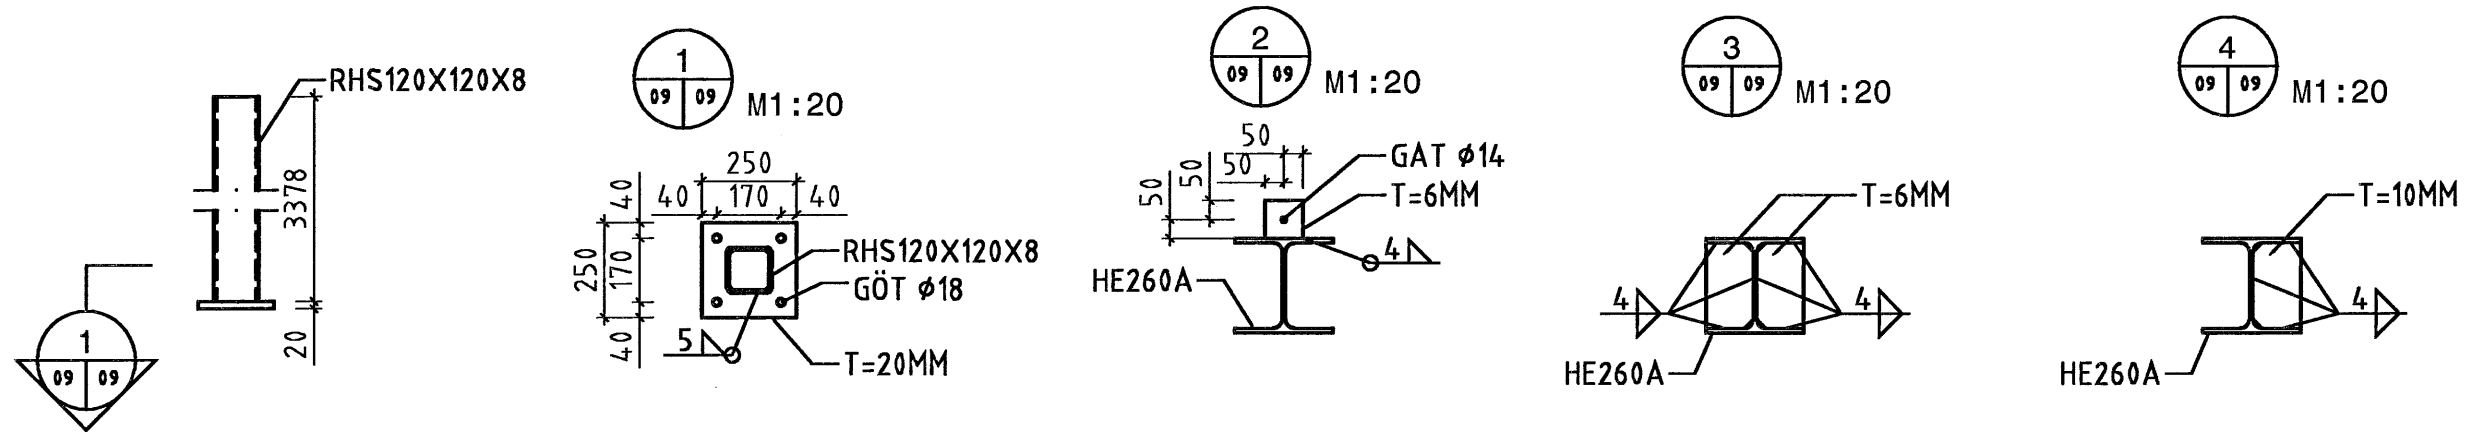


B-1-1 M 1:20 (1 STK.)

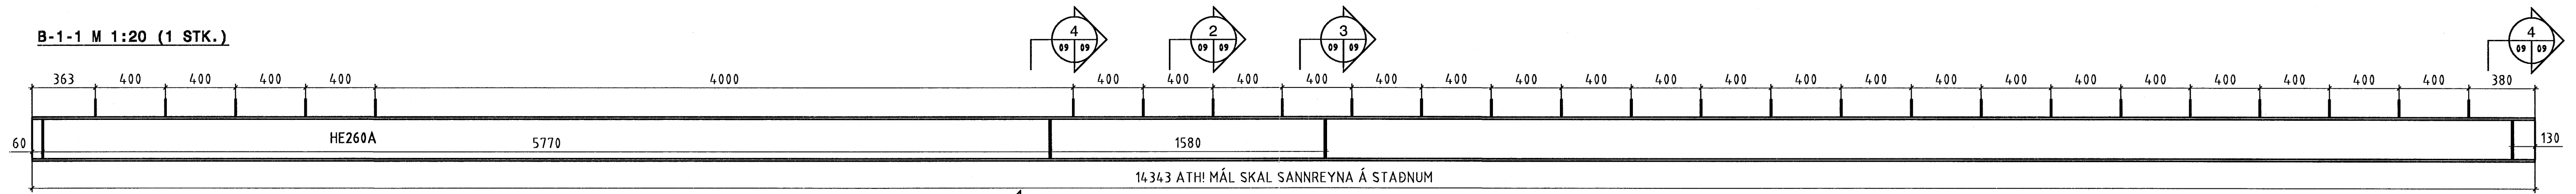


B-2-1 M 1:20 (1 STK.)

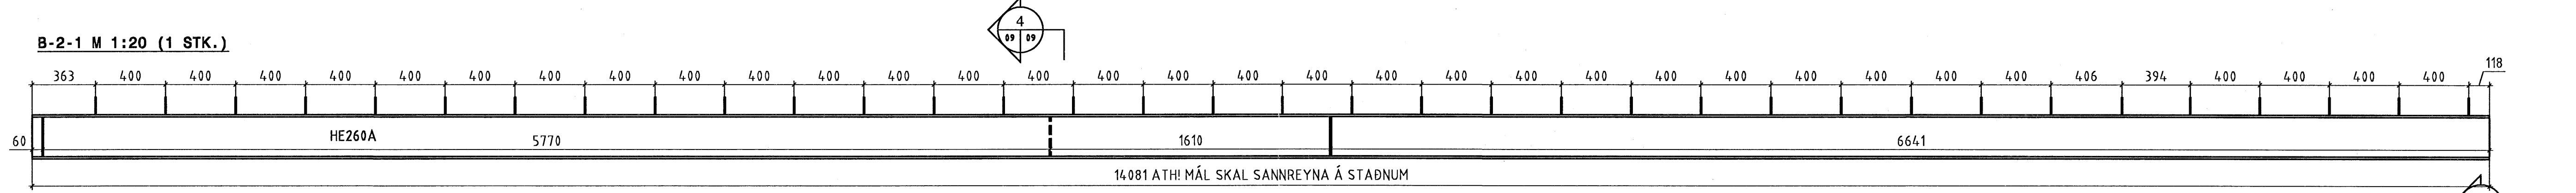

B-3-1 M 1:20 (1 STK.)

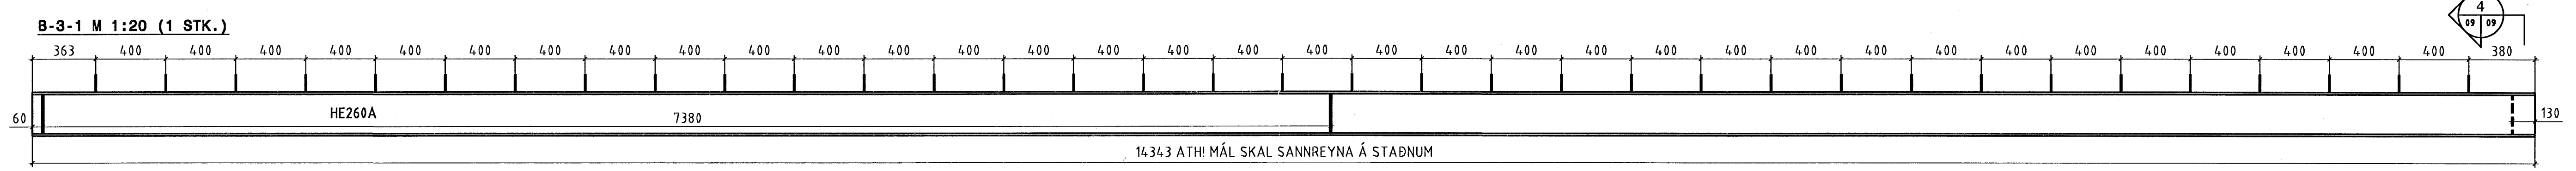


B-4-1 M 1:20 (1 STK.)

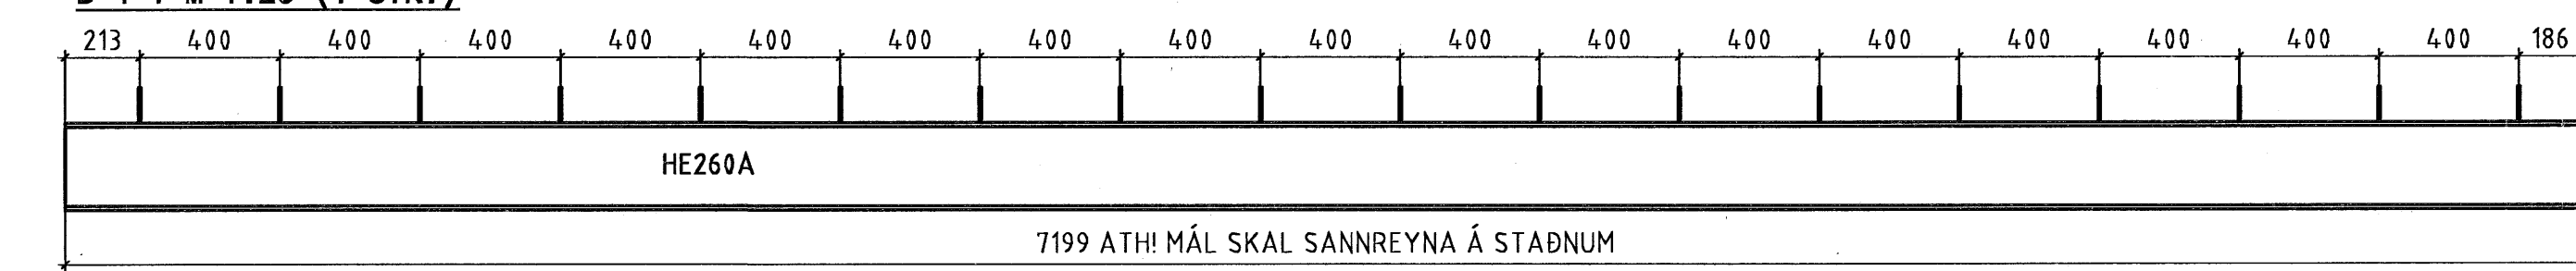


STÁL ER S235


B-5-1 M 1:20 (1 STK.)

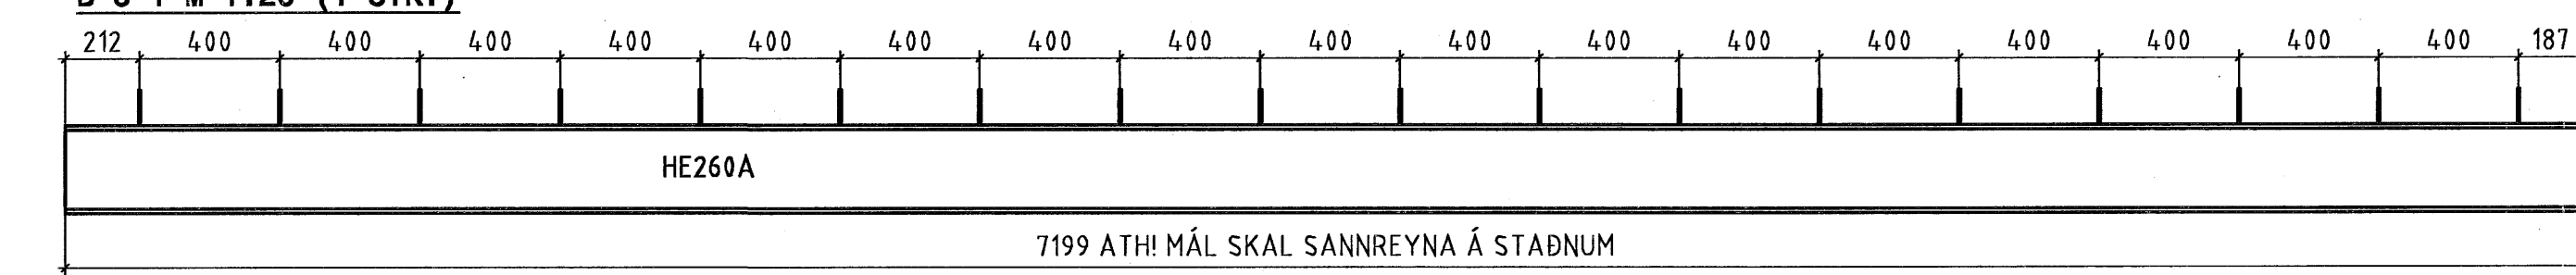

B-6-1 M 1:20 (1 STK.)

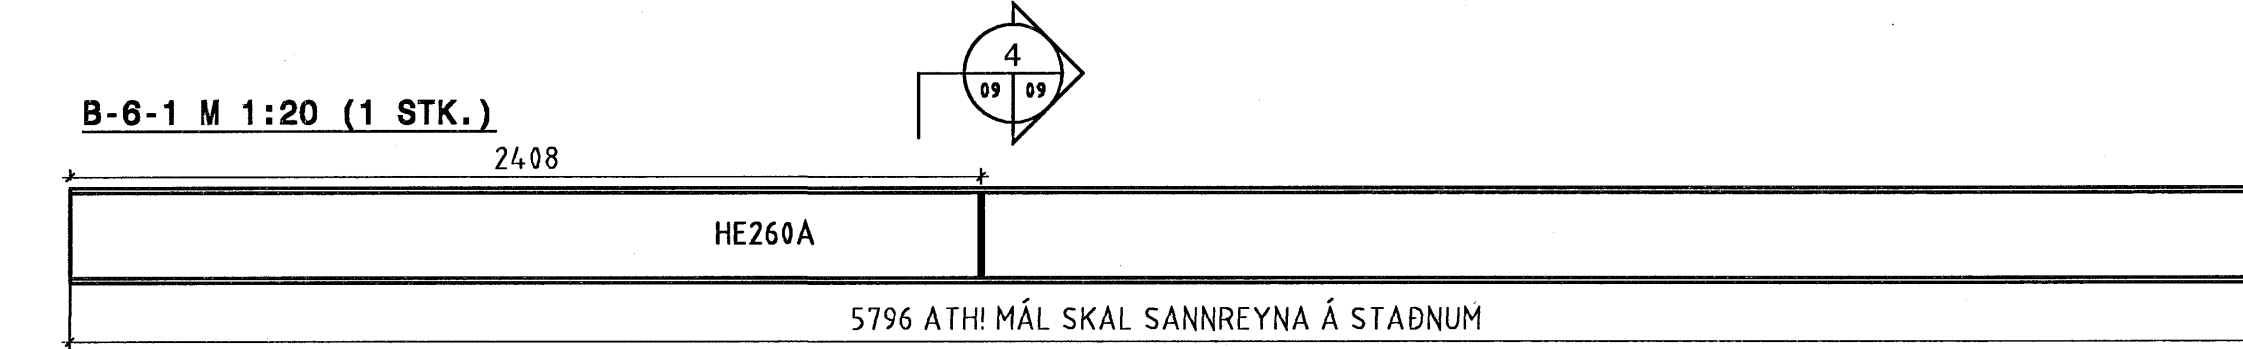

B-7-1 M 1:20 (1 STK.)

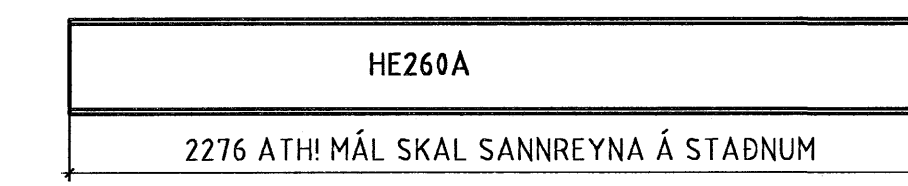

Handwritten signature and stamp.

ÁRITUN ADALHÖNNUÐAR: *[Signature]* KT 110254-3384

NR	DAGS.	BREYTING	SAMP

ferill
VERKFRÆÐISTOFA

ÍSHELLA 8 HAFNARFIRDI

SKRIFSTOFUR
PLATA YFIR 1. HÆÐ
STÁLVIKRI, SMÍÐATEIKNING

MKV 1:20	TEKNI/HÖNN ALH/ALH	DAGS ÚTG 07.11.06	TEKNI NÚMÉR 1077-1-09
ÁRITUN BYGGINGARFULLTRÚA	KT 010345-4059	DAGS BREYTINGAR	BREYTING NR

HÖNNUÐUR BREYTINGAR