



ATH!  
"UH" = Yfirstrumur  
undir hurð.

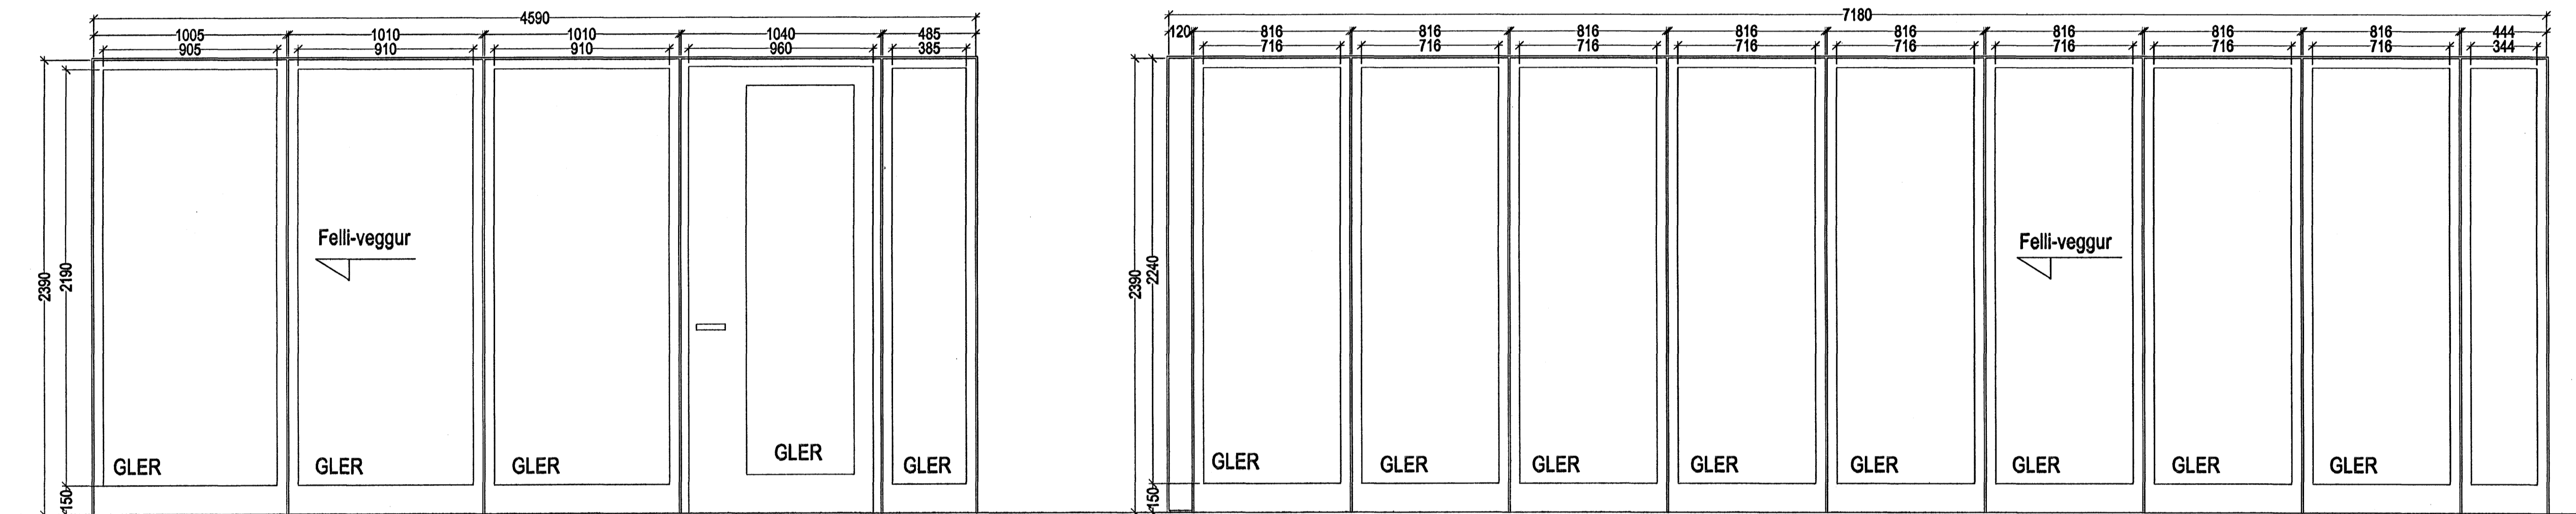

I-MM  
1 stk.

I-NN  
1 stk.

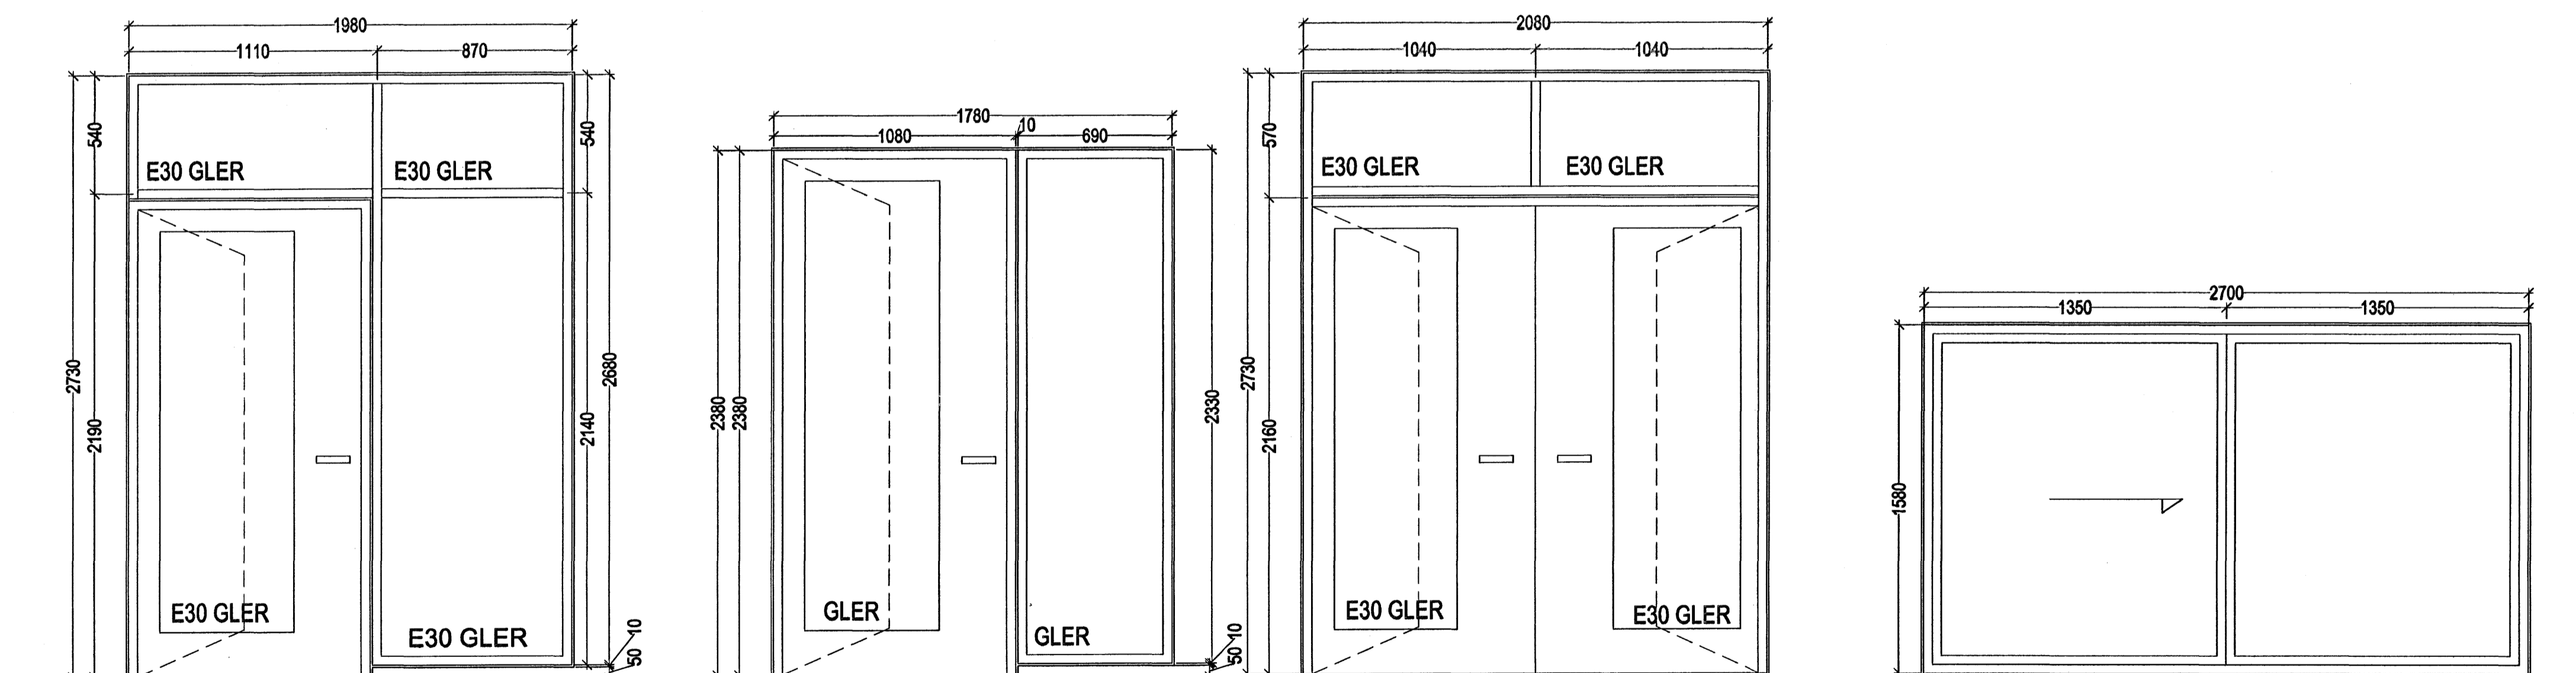


I-OO  
EIS-30, 1 stk.

I-RR  
1 stk.

I-QQ  
ECS-30, 1 stk  
EIS-30, 5 stk

I-TT  
1 stk.

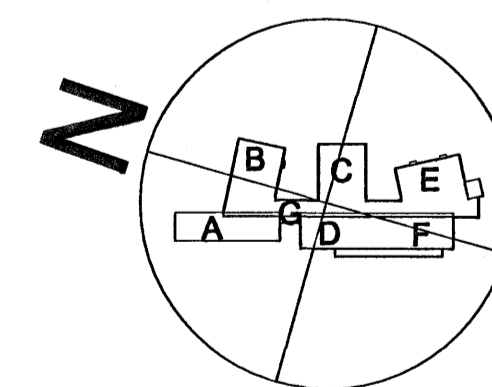

á stofunni arkitektar  
Bergstaðastræti 10. Rvk. Sími 551 1460. Stofna@stofunni.is

Finnur Björgvínsson, arkitekt FAI KT: 180946-3069

Hilmar Þór Björgvínsson, arkitekt FAI KT: 280845-3109

Sigríður Ólafsdóttir, arkitekt FAI KT: 071070-5069

DREKAVELLIR 9  
HRAUNVALLASKÓLI - 2. OG 3. ÁFANGI  
INNHRÓÐA- OG GLUGGAFRILT

KT: 660588-1399

REKJAVELD 30.10.2008

05-01 A-VF-023