




I-JJ
EICS 30, 1 stk.

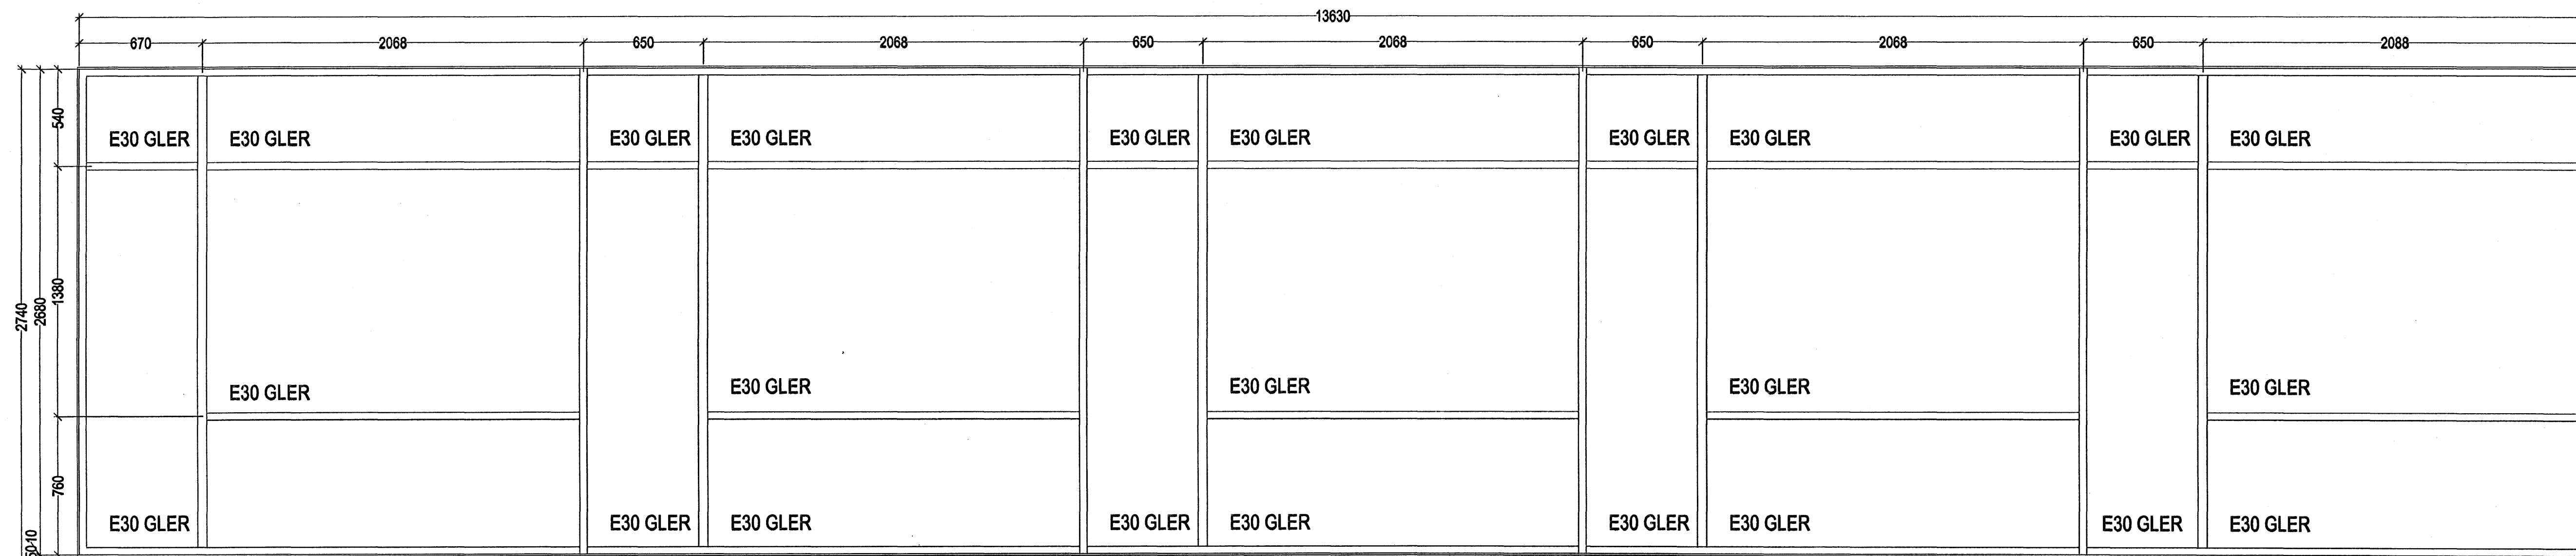

I-KK
E30, 1 stk.

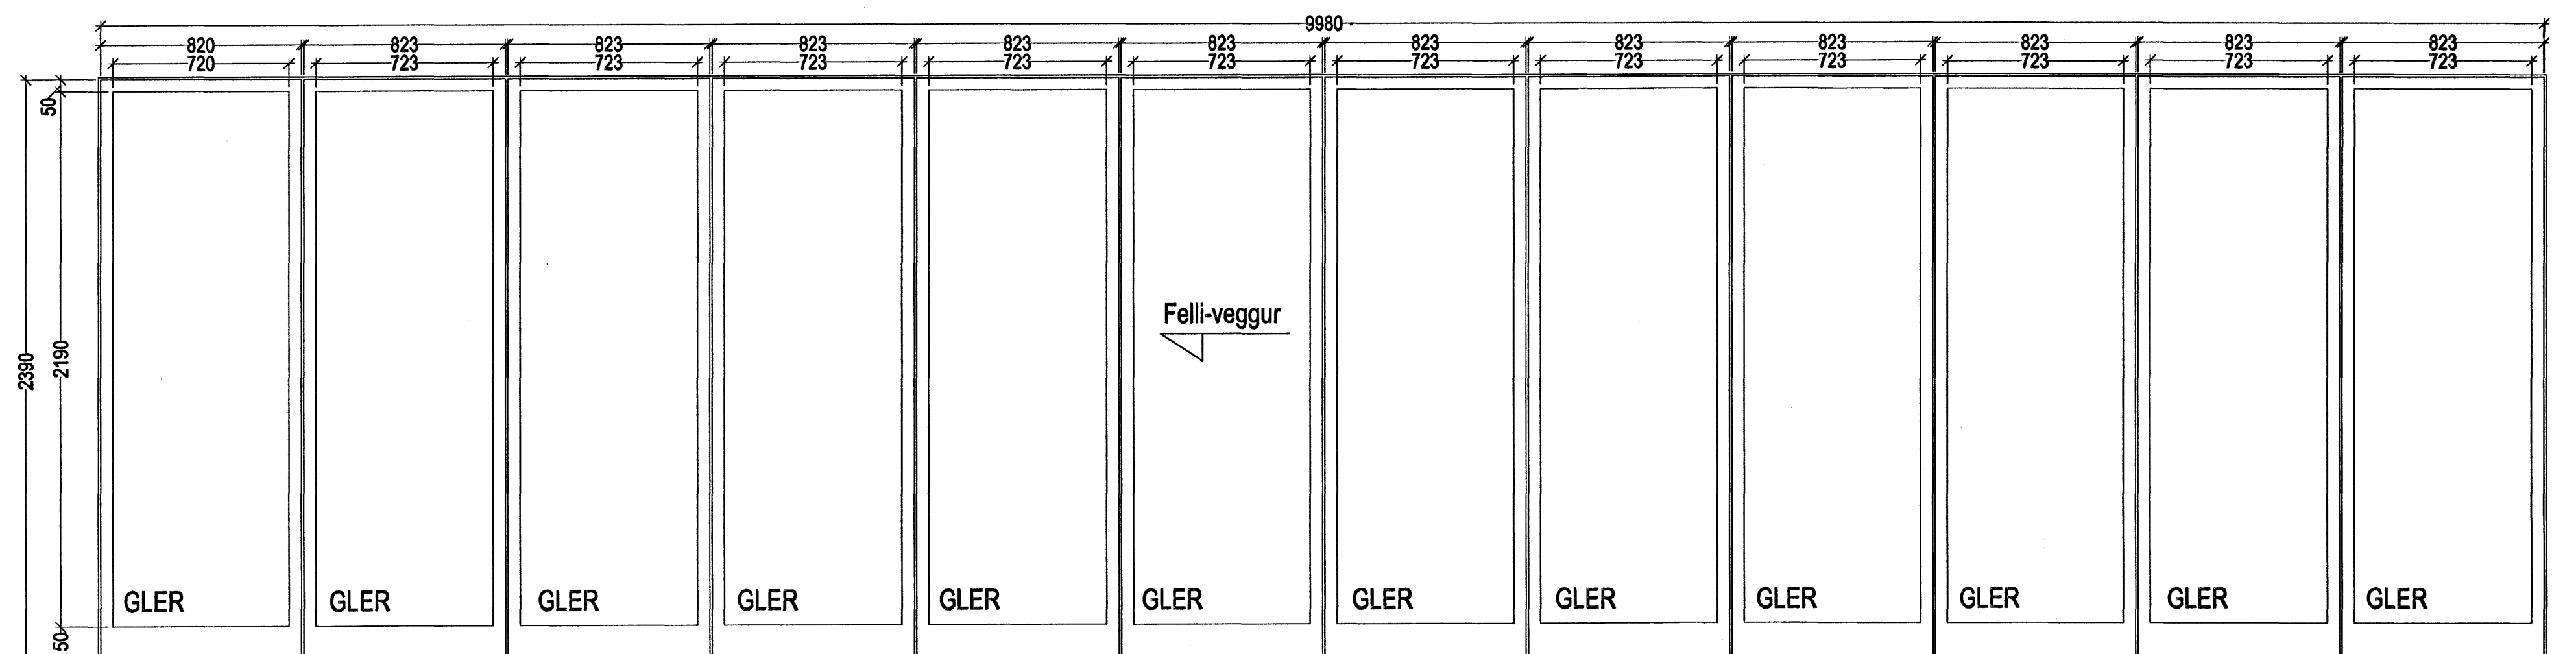

I-LL
1 stk.

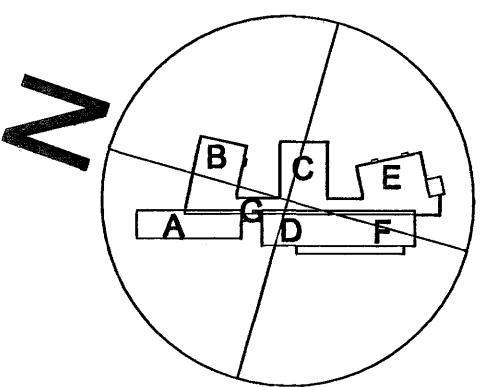

á stofunni arkitektar
Bergstaðastræti 10. Rvk. Sími 551 1460. Stofn@stofunni.is

Finmur Björgvínsson, arkitekt FAI KT: 180946-3069

Hilmar Þór Björnsson, arkitekt FAI KT: 280845-3109

Sigríður Ólafsdóttir, arkitekt FAI KT: 071070-5069

DREKAVELLIR 9
HRAUNVALLASKÓLI - 2. OG 3. ÁFANGI
INNVIÐURDÁ- OG GLUGGATYRILIT

KT: 660589-1399

05-01 A-VF-022