


I-L  
6 stk.

I-M  
ECS-30, 1 stk.

I-N  
1 stk.

I-N1  
1 stk.

I-O  
ECS-30, 1 stk.

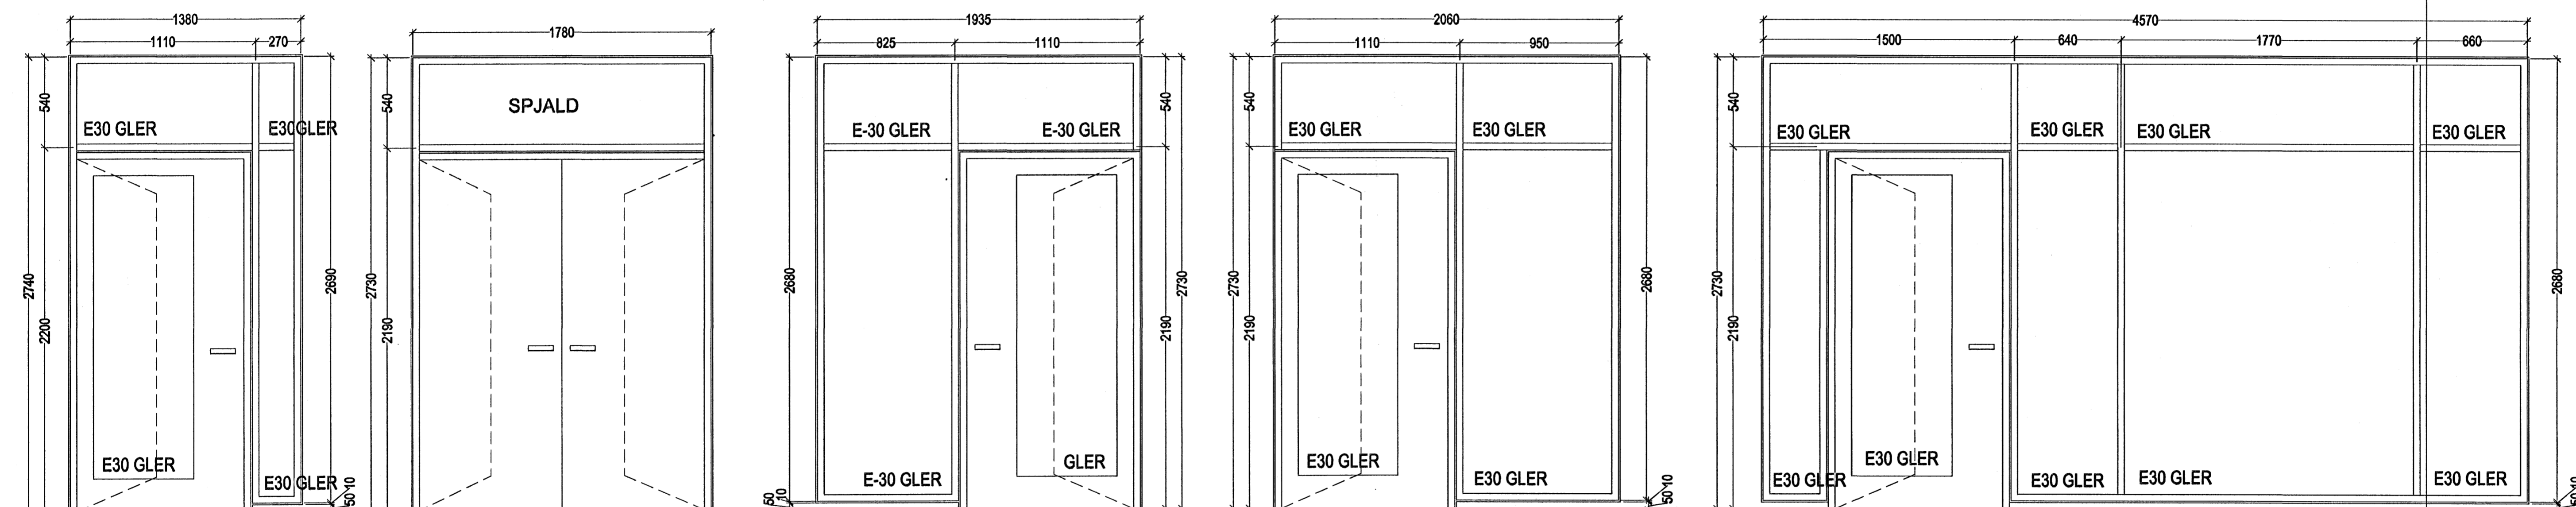


I-P EIS-30  
1 stk.

I-R  
EIS-30, 1 stk.


I-S  
EIS-30, 1 stk.

I-T  
EIS-30, 1 stk.


I-U  
EIS 30, 1 stk.

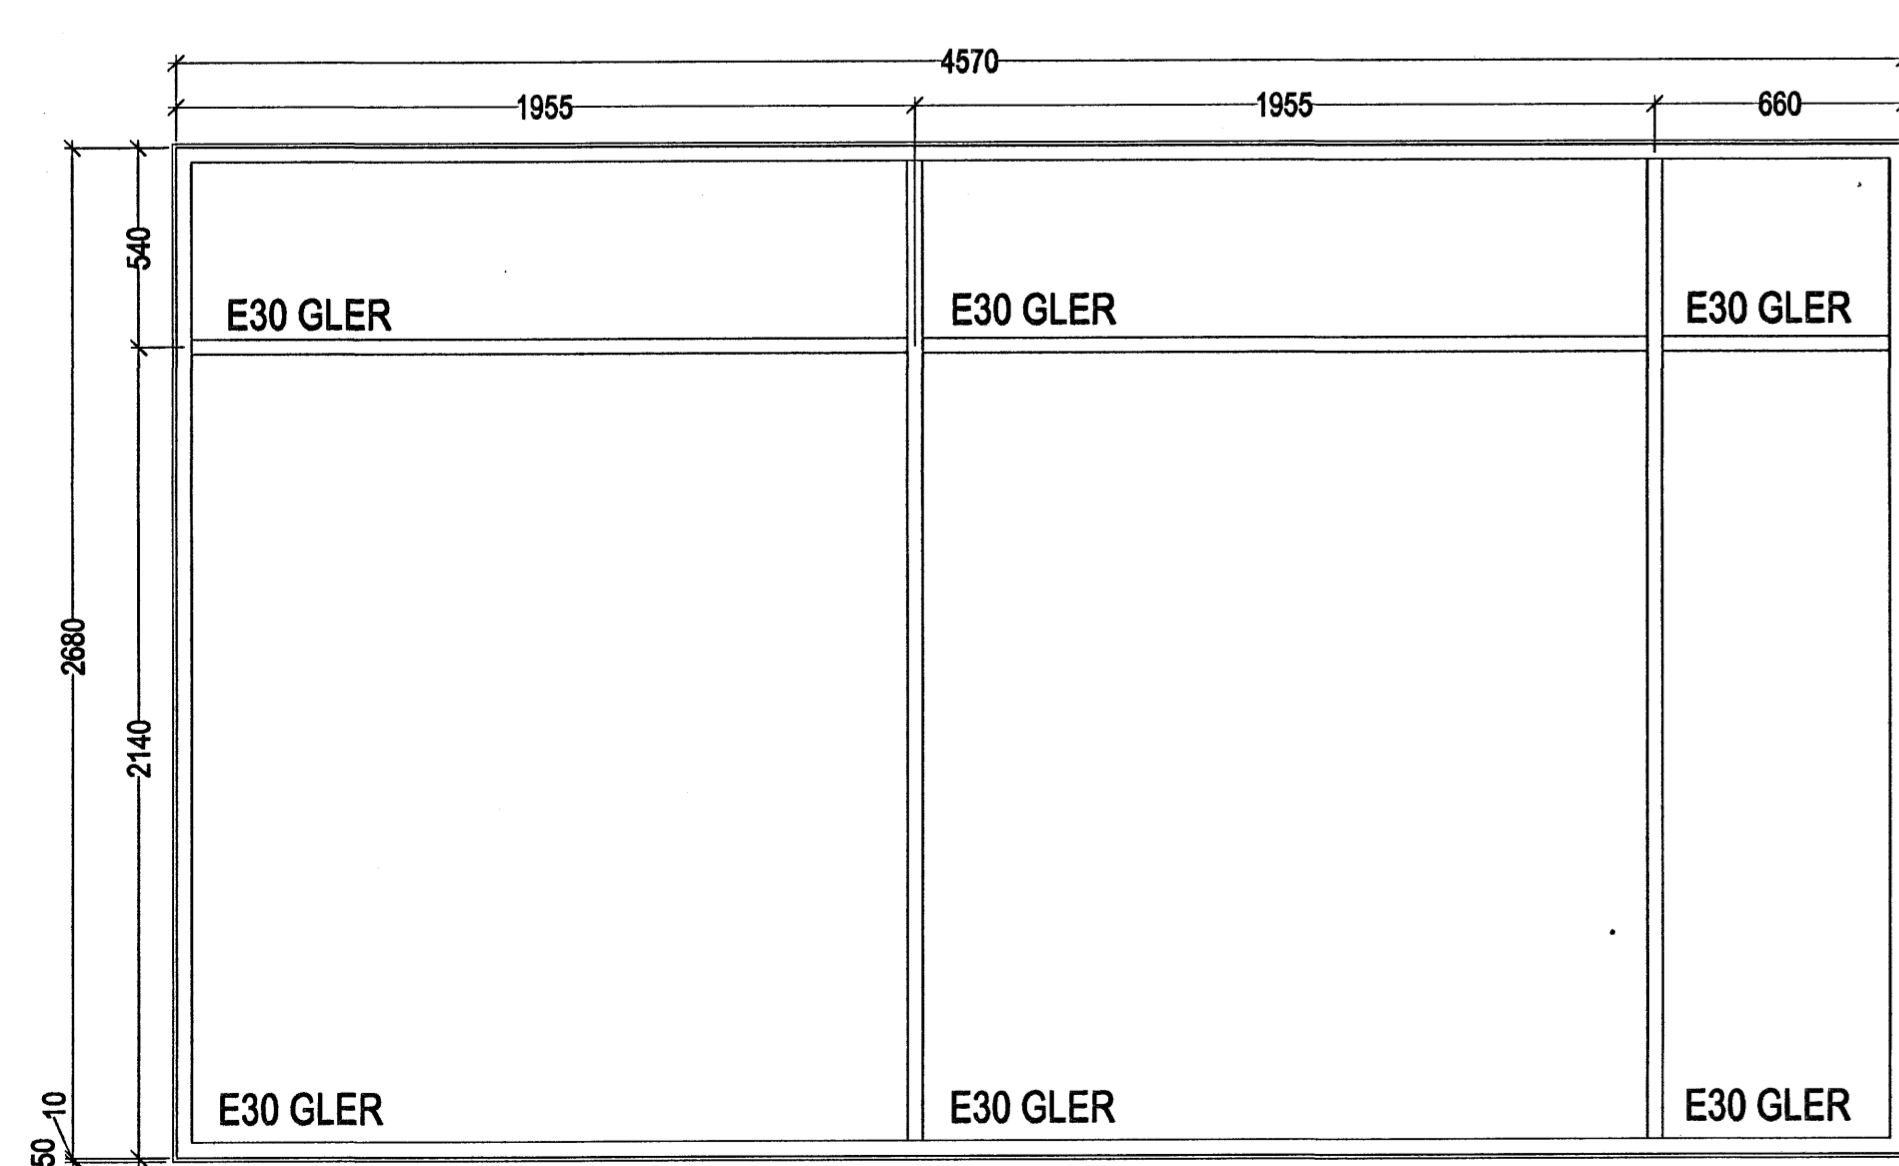

I-V  
E-30, 1 stk.

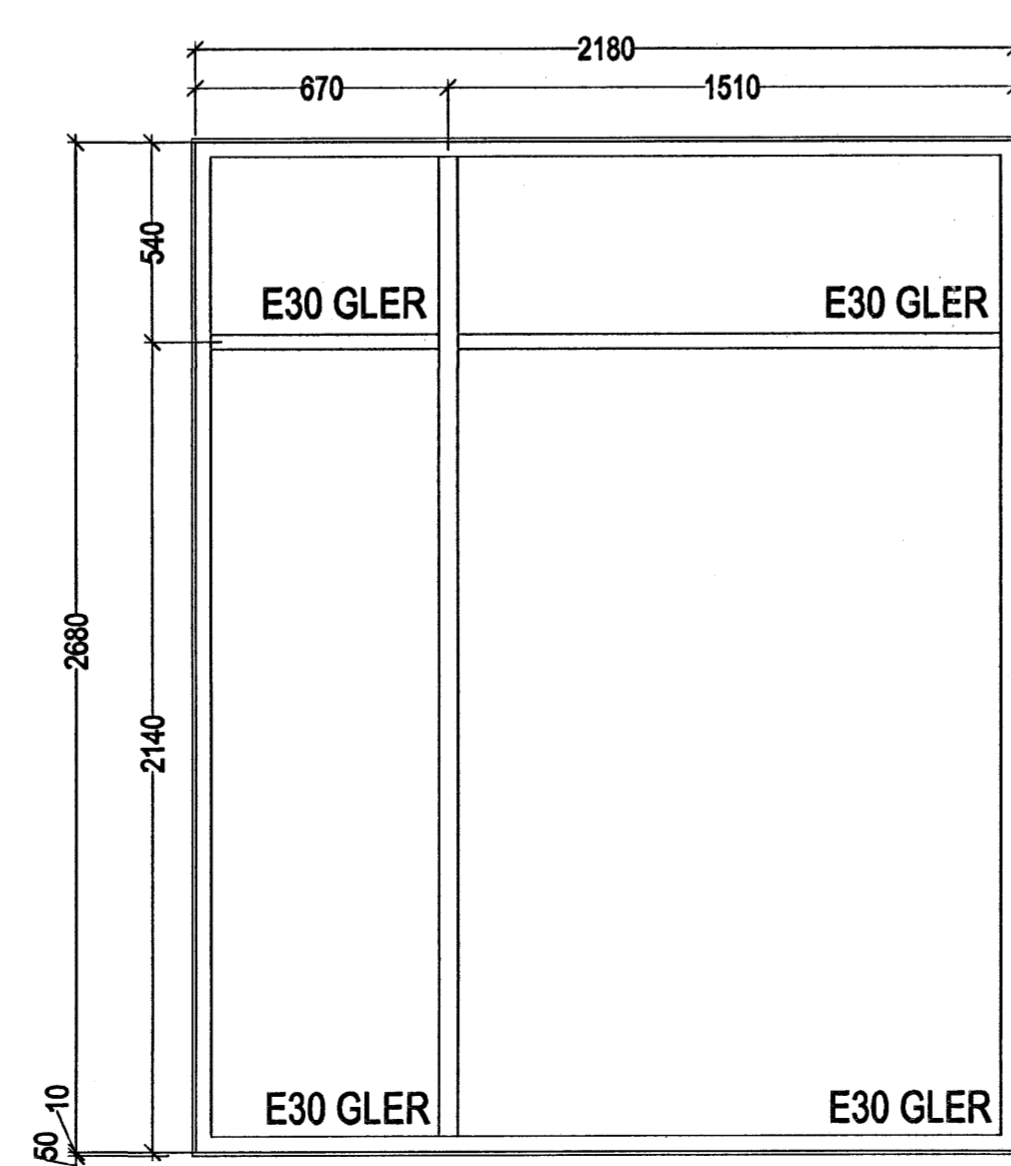


I-X  
E30, 3 stk

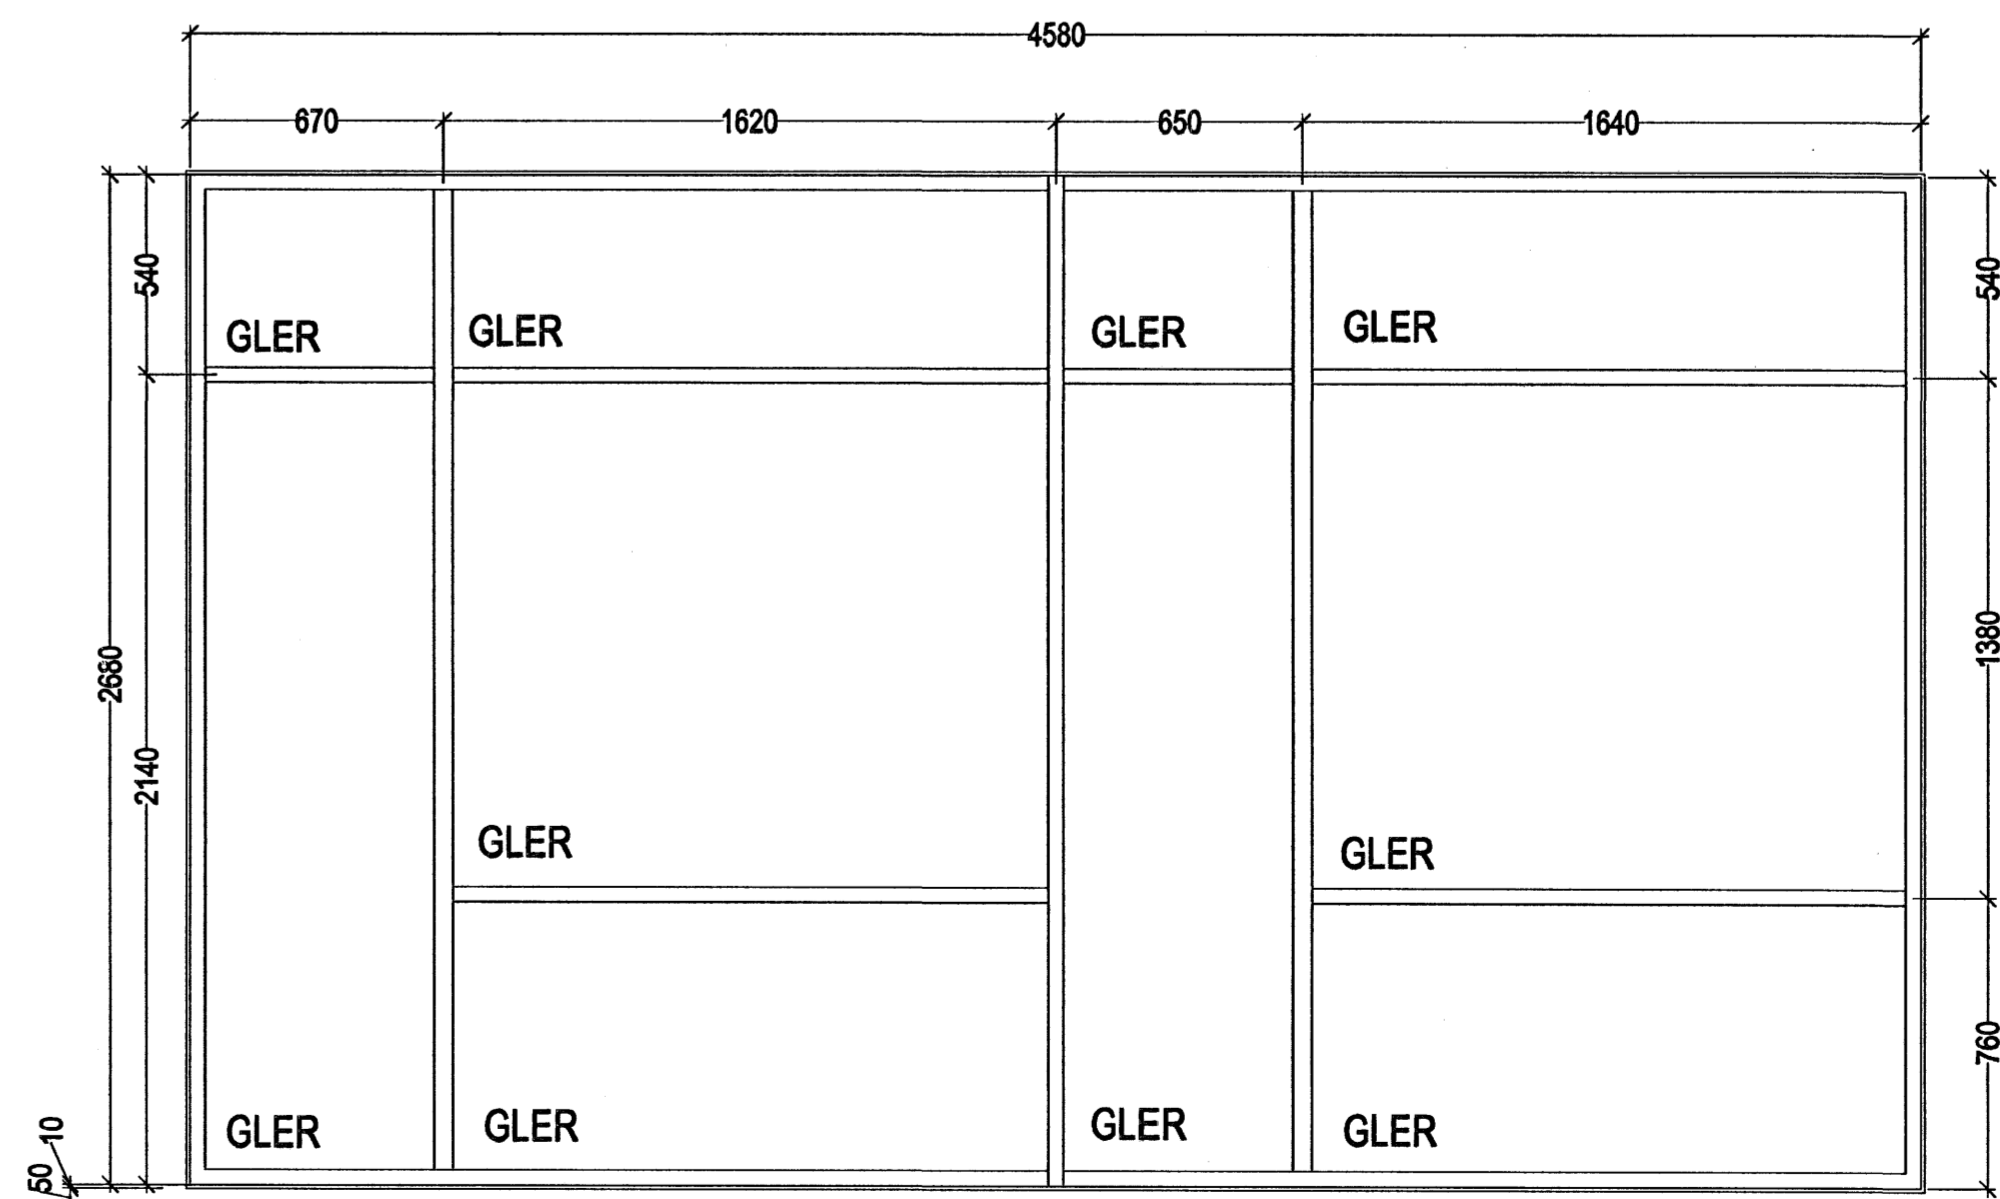

I-Y  
1 stk.

ATH!  
"UH" = Yfirastrumur  
undir hurð.

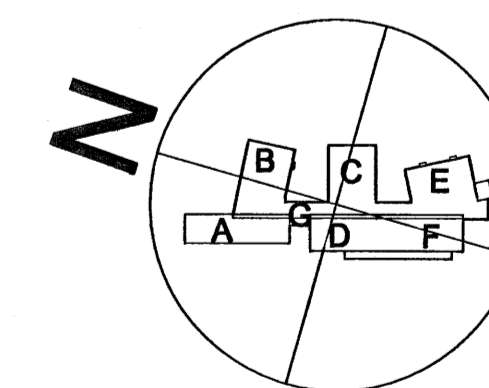

á stofunni arkitektar  
Bergalastræti 10. Rvk. Sími 551 1460. Stofna@stofunni.is

Finnur Björgvinsson, arkitekt FAI KT: 160946-3069

Hilmur Þór Björnsson, arkitekt FAI KT: 260845-3109

Sigríður Ólafsdóttir, arkitekt FAI KT: 071070-5069

DREKAVELLIR 9  
HRAUNVALLASKÓLI - 2. OG 3. AFANGI  
INNVIKURDA- OG GLUGGAFYRILT  
KT. 660589-1399

SKALA 1:50  
TEKNA NR. 05-01

TEKNA NR. A-VF-019