




P-1
6 stk.

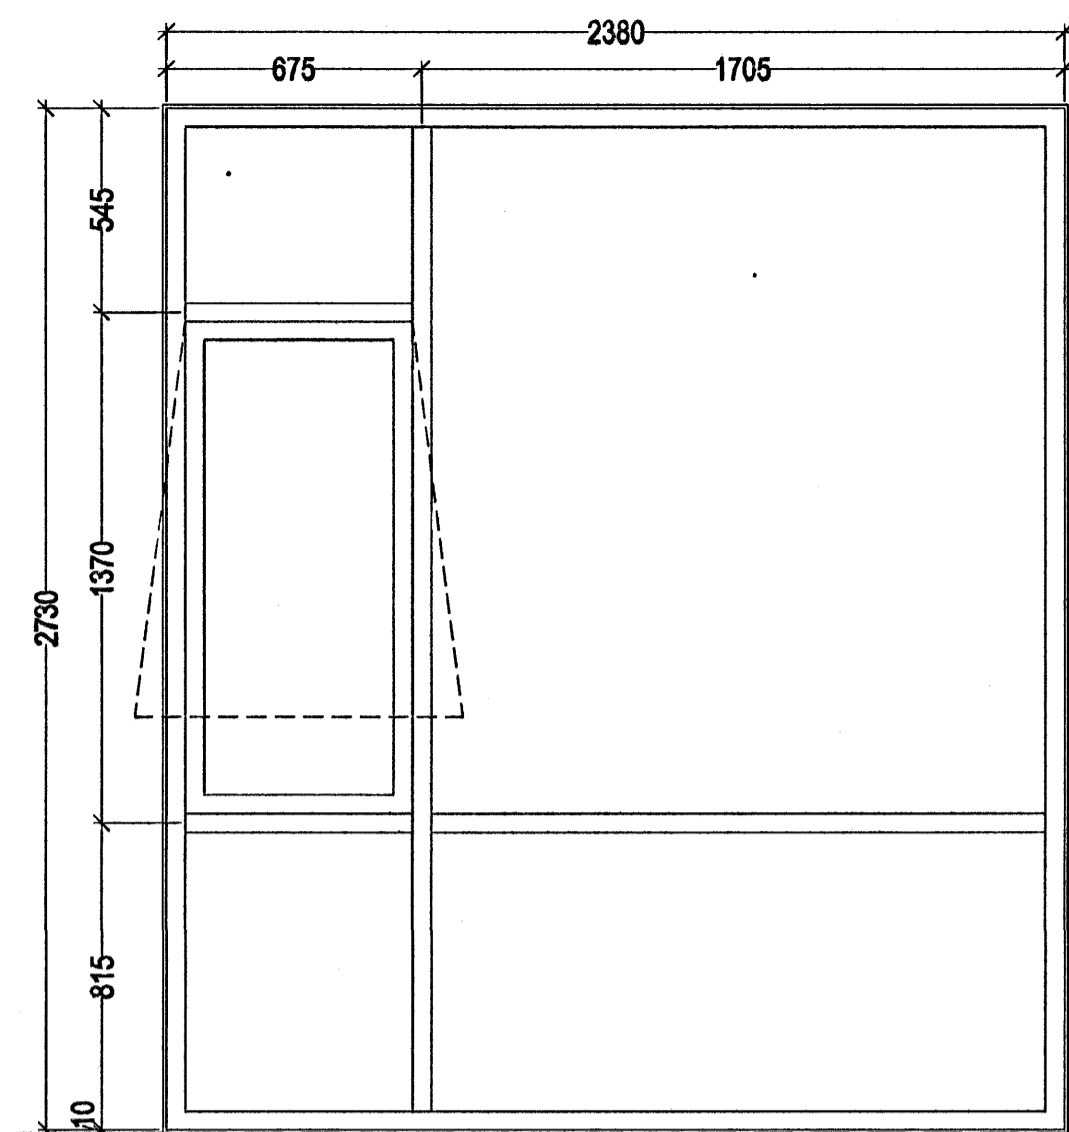


Æ-1
5 stk.

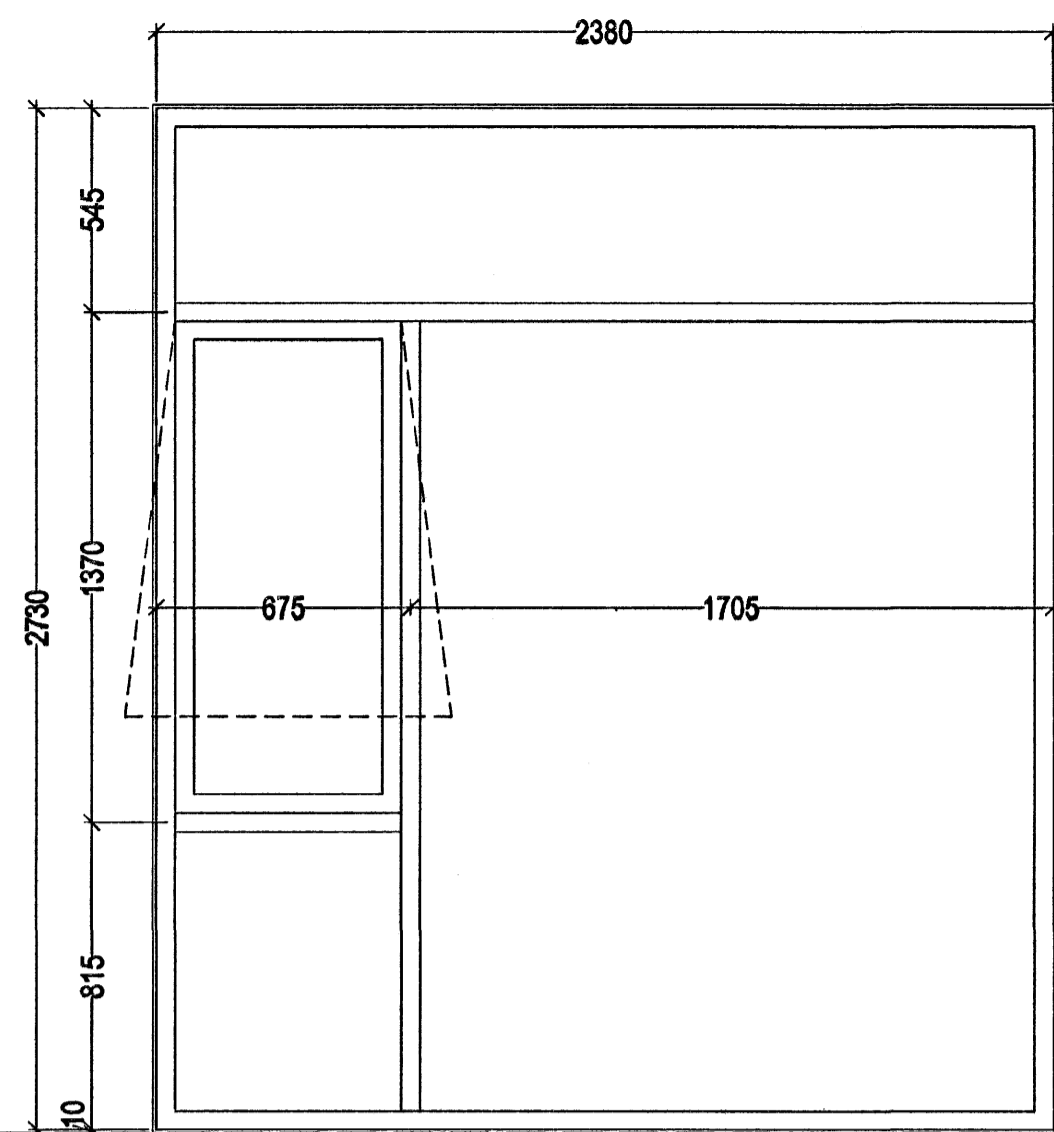


Æ-2
1 stk.

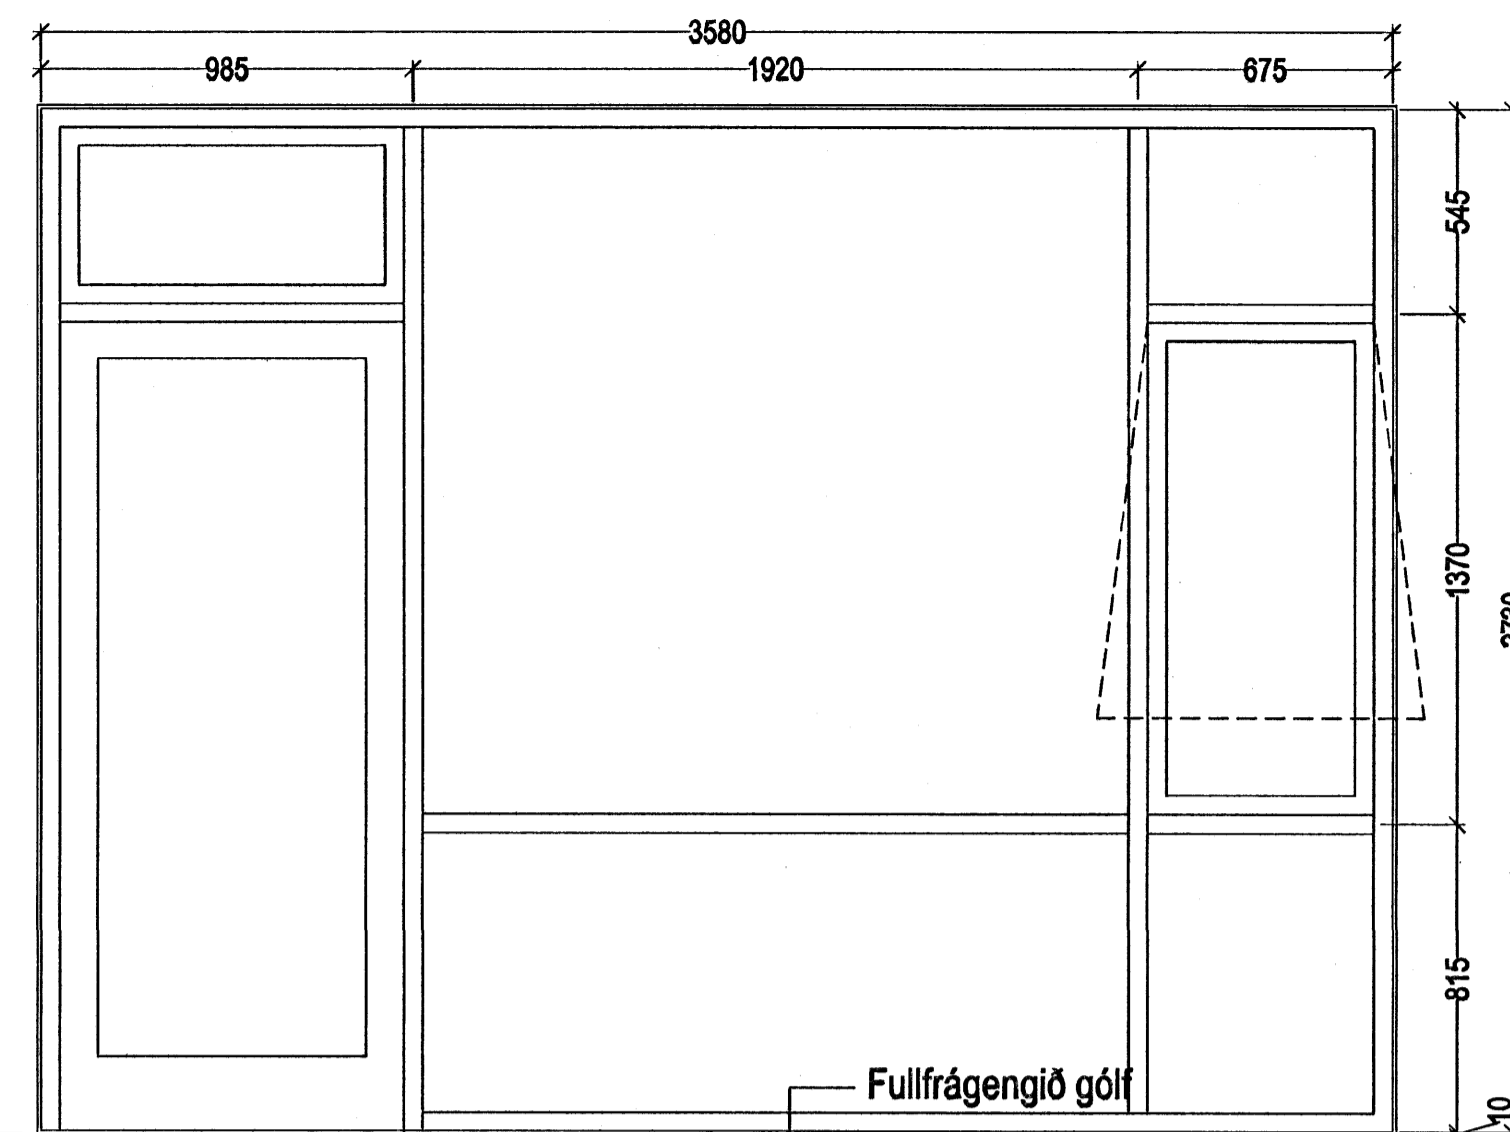


Ó-1
1 stk.

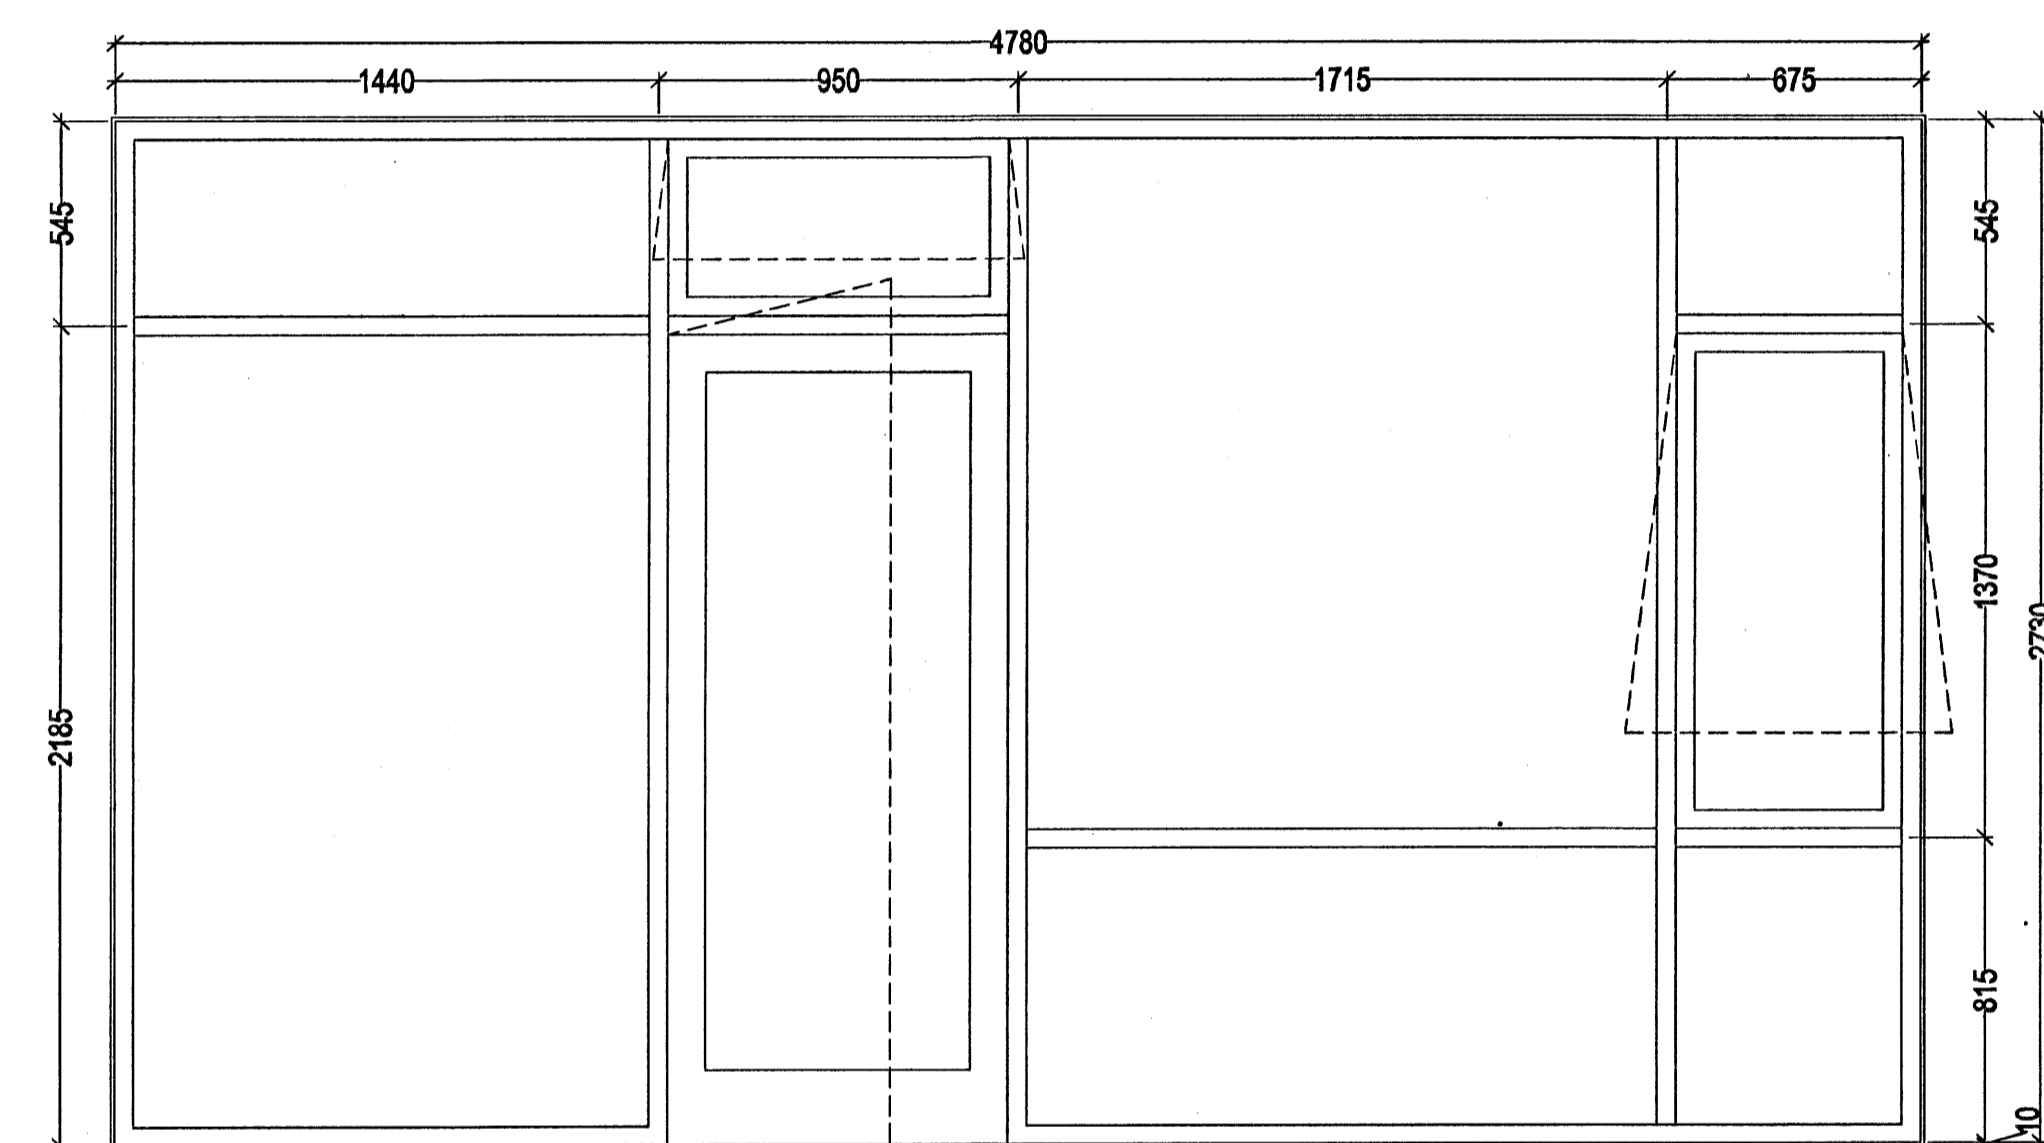


AA-1
3 stk.

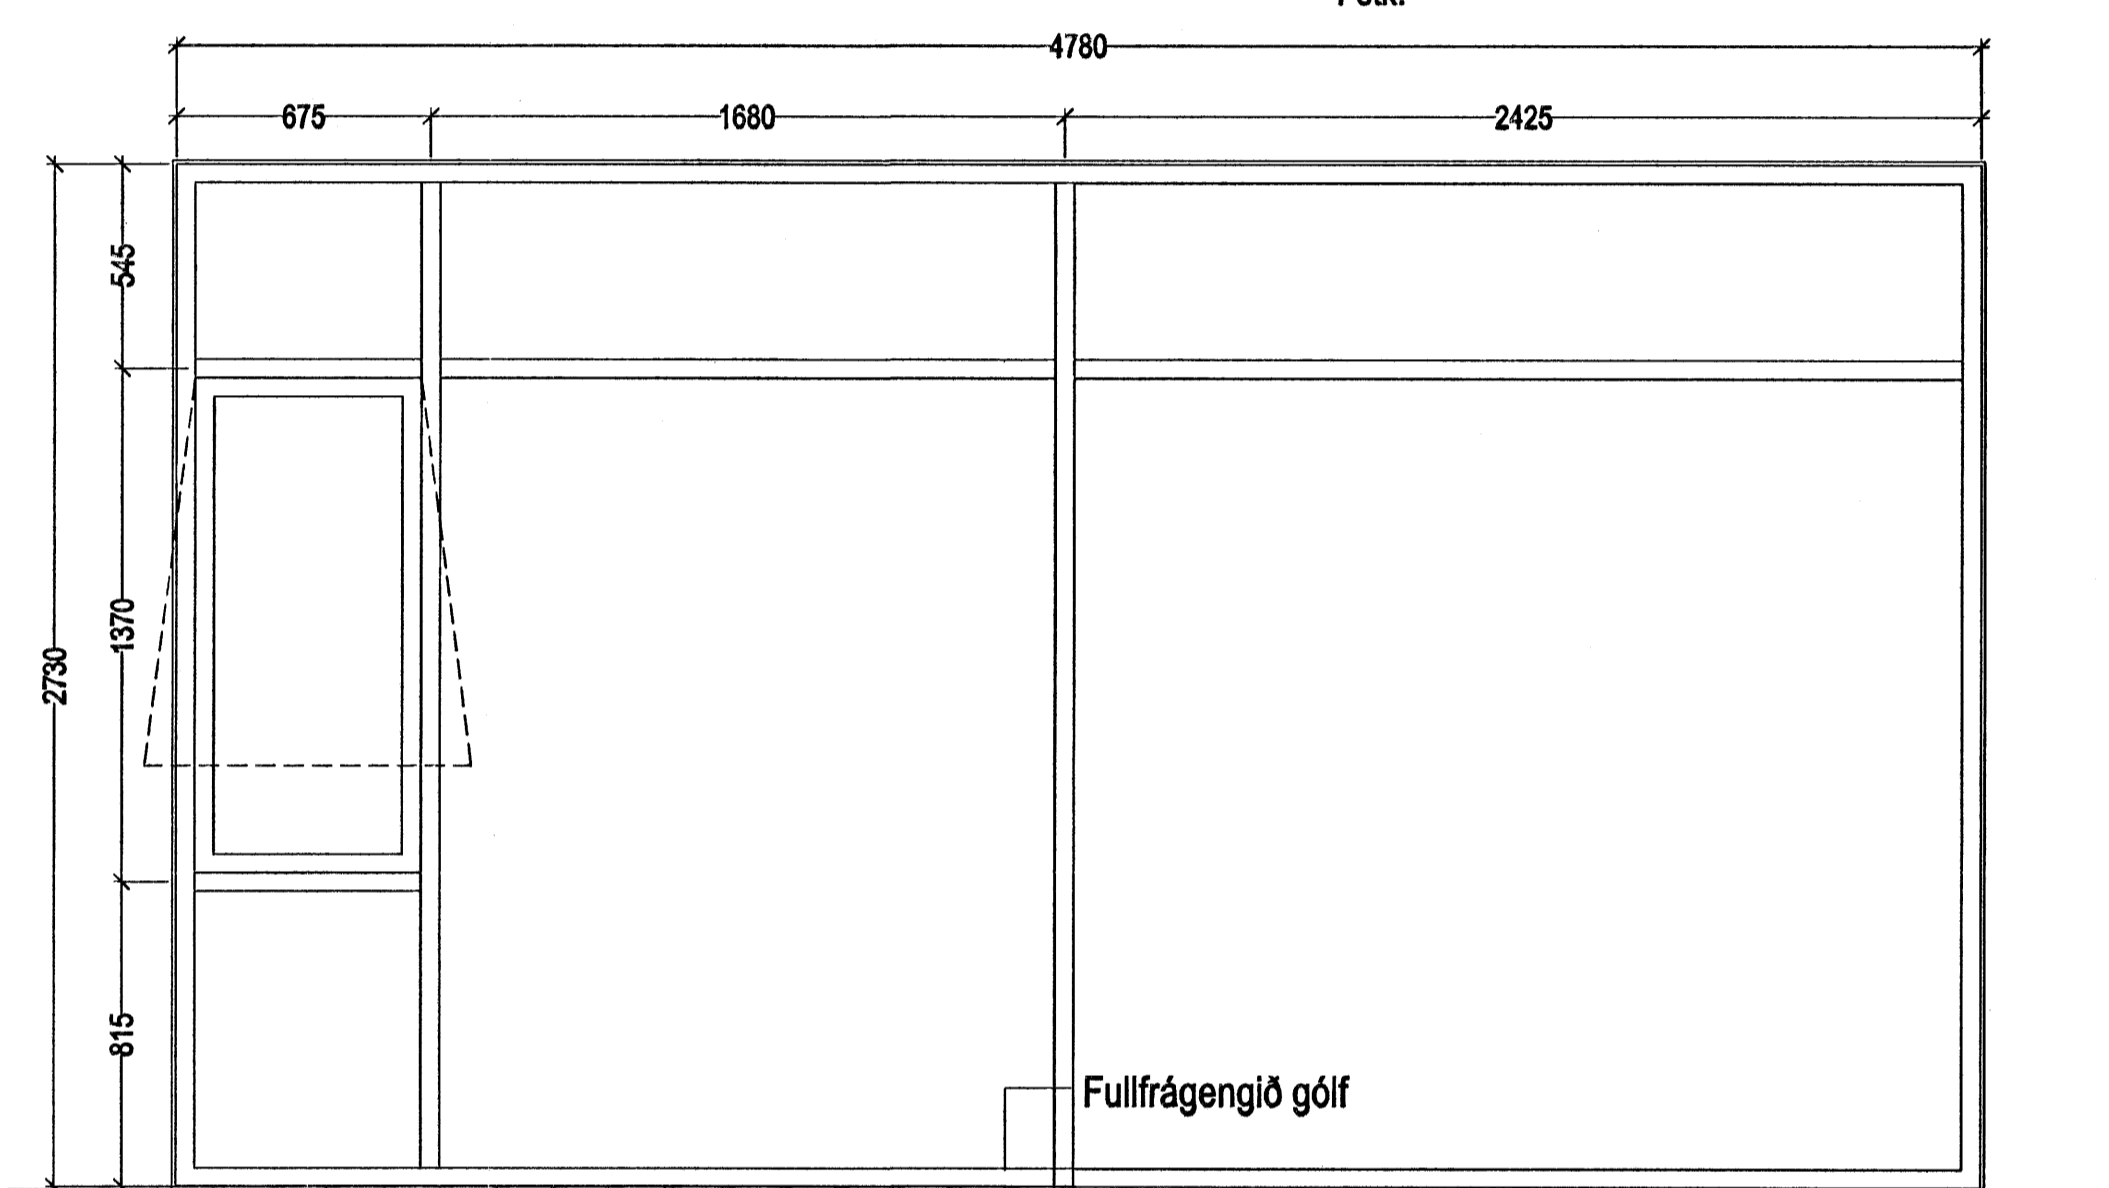


AA-4
1 stk.

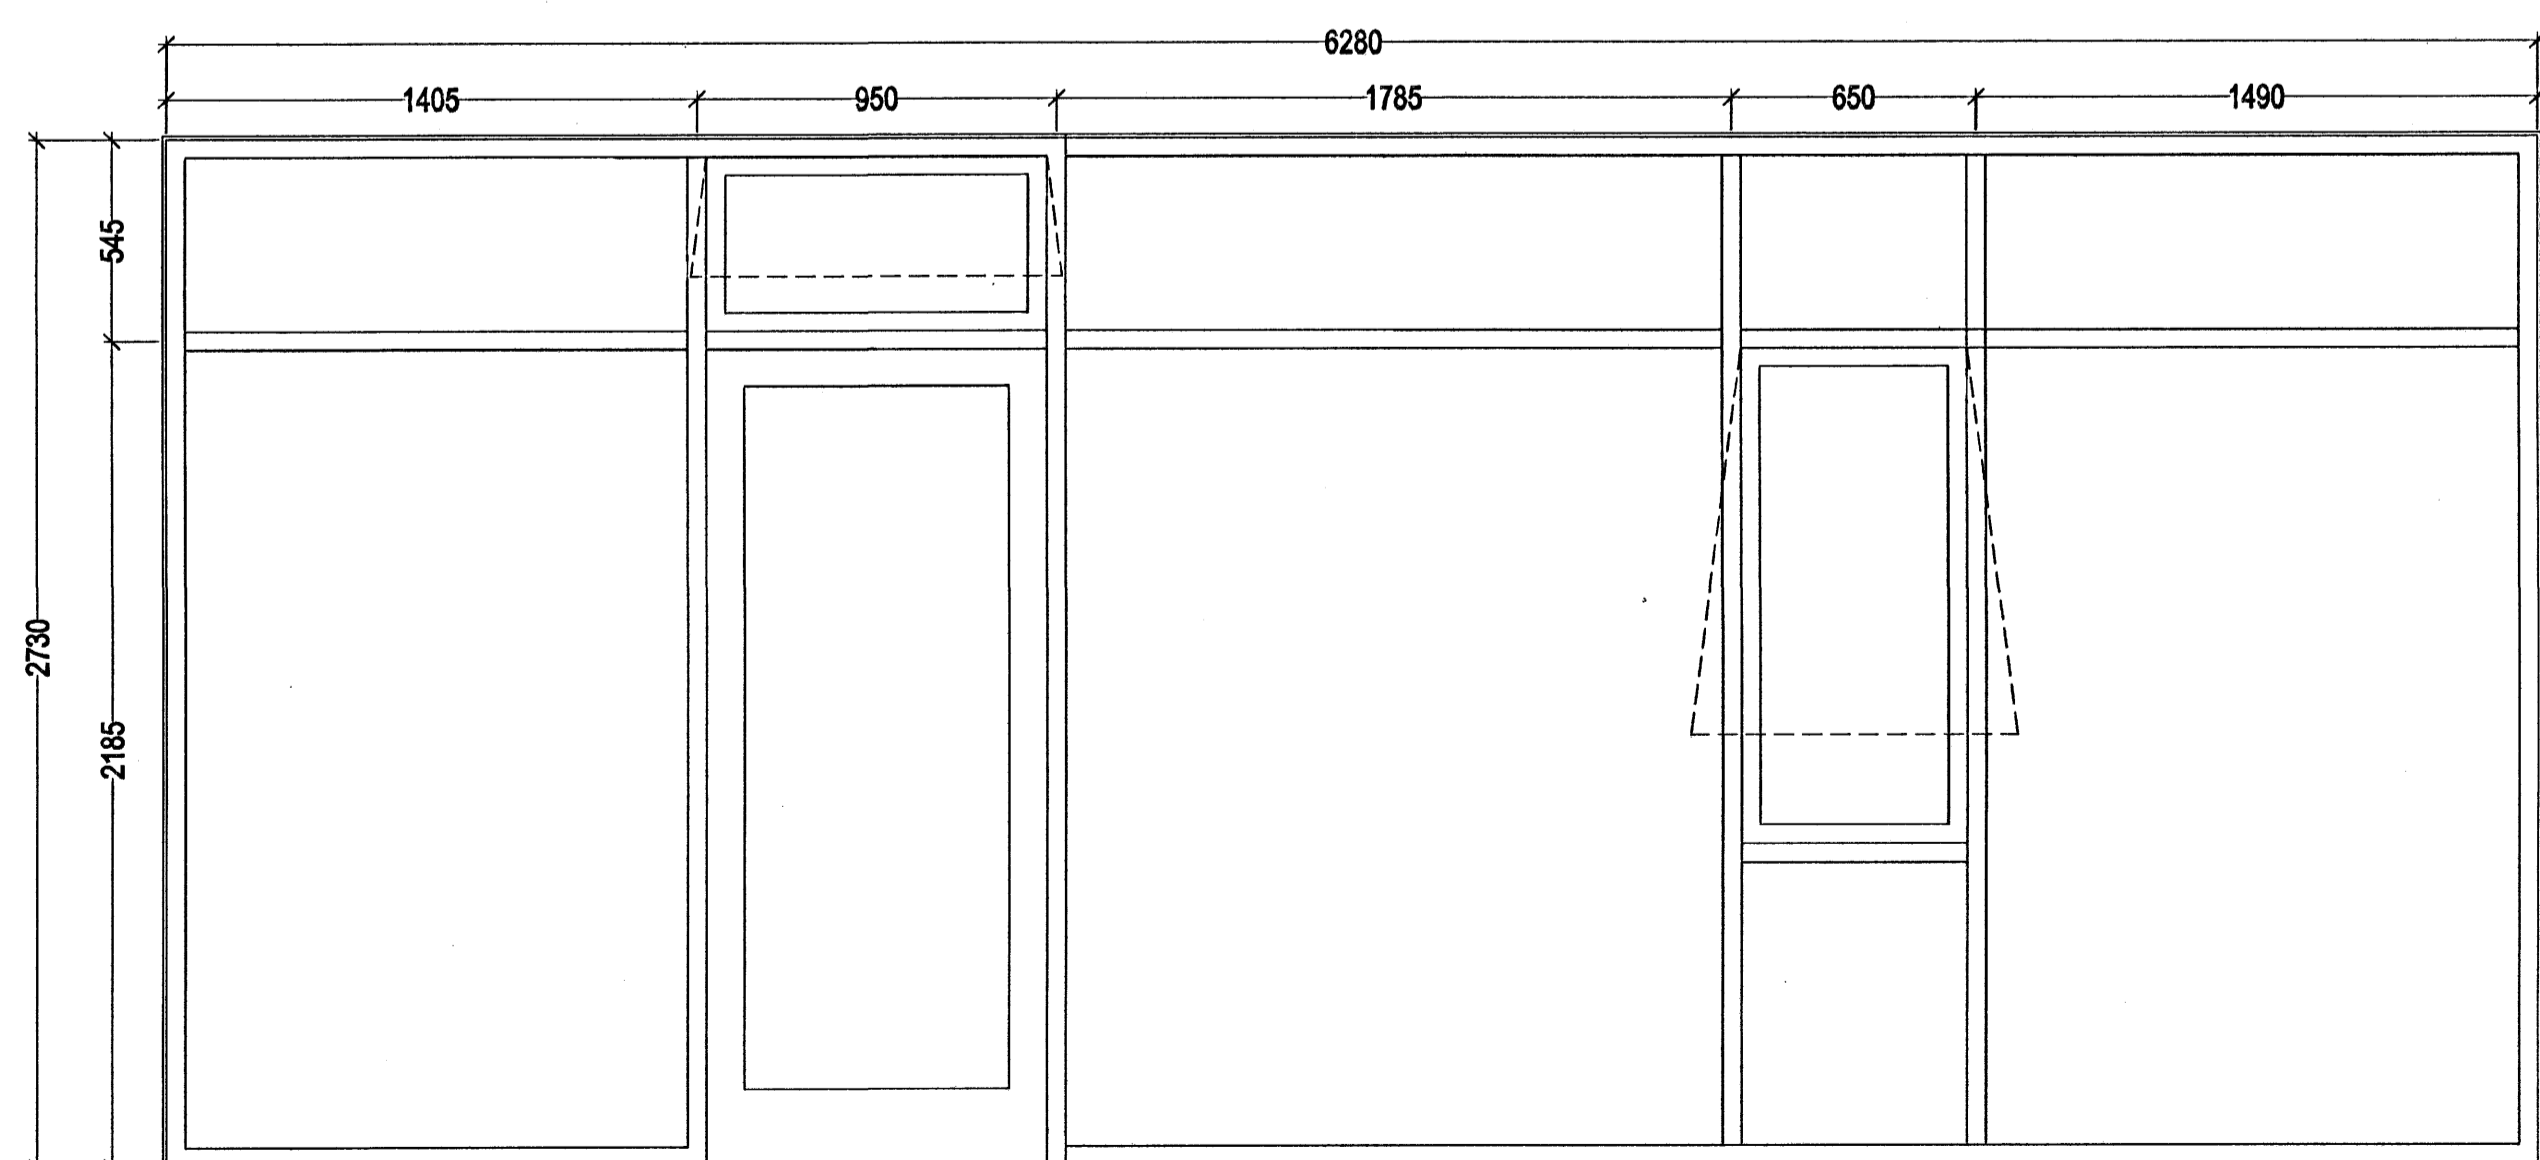


BB-1
1 stk.

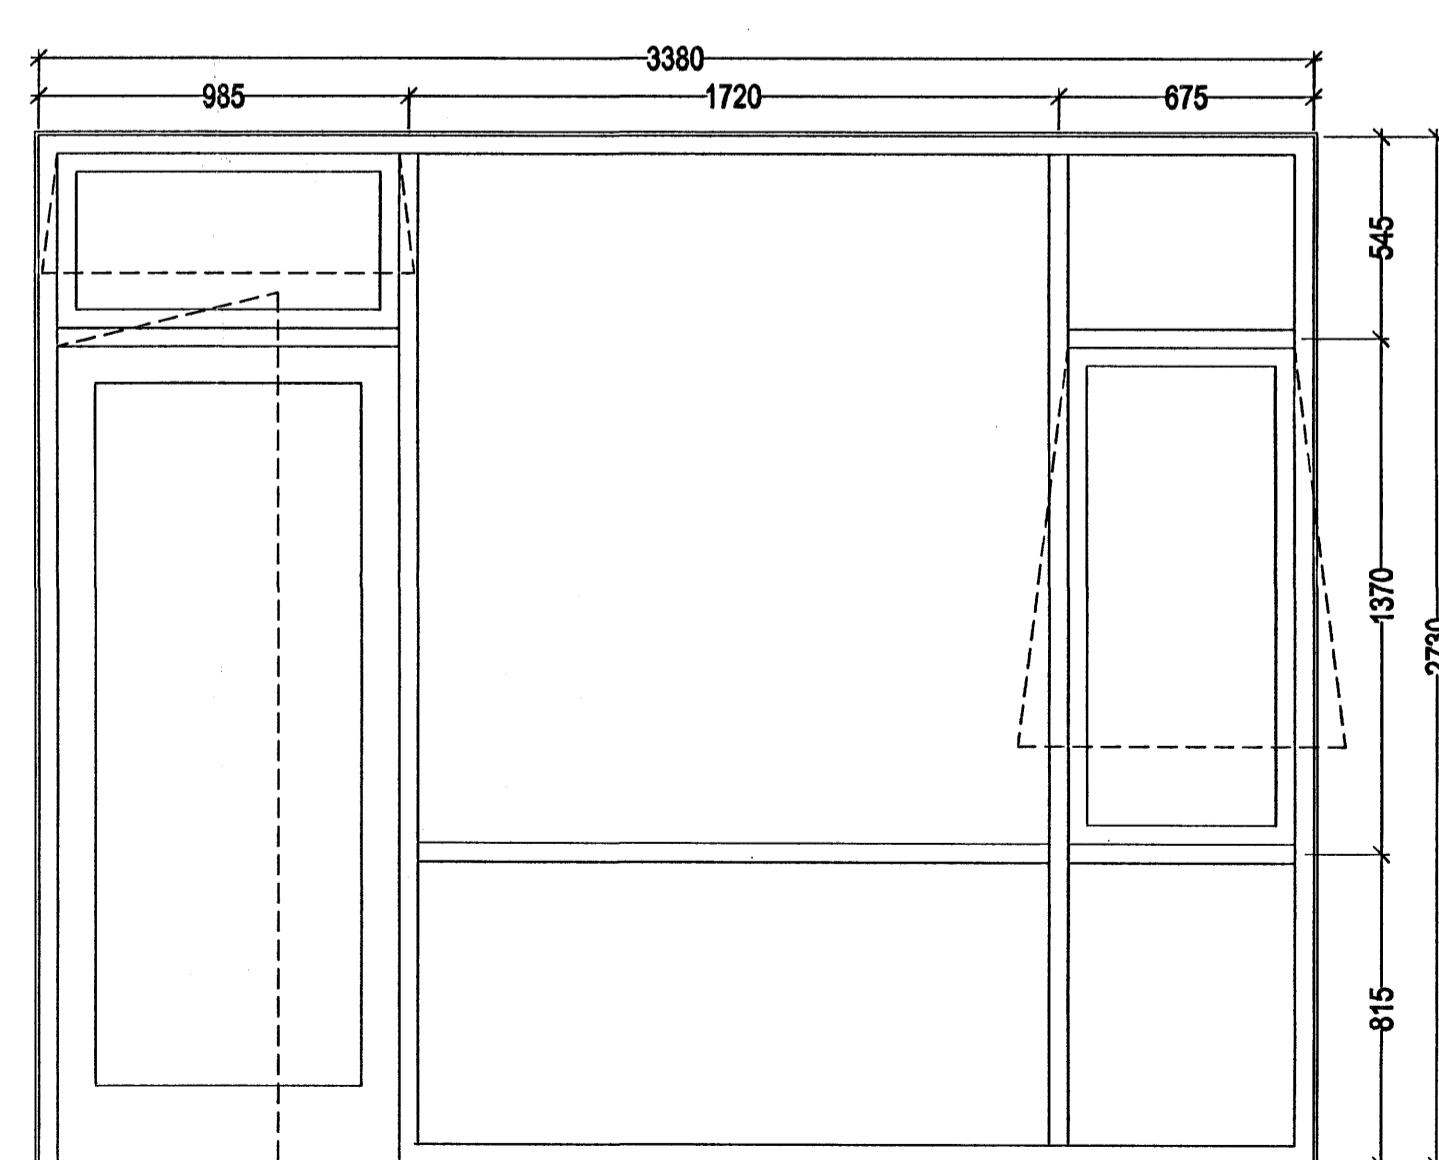

Z-1
1 stk.

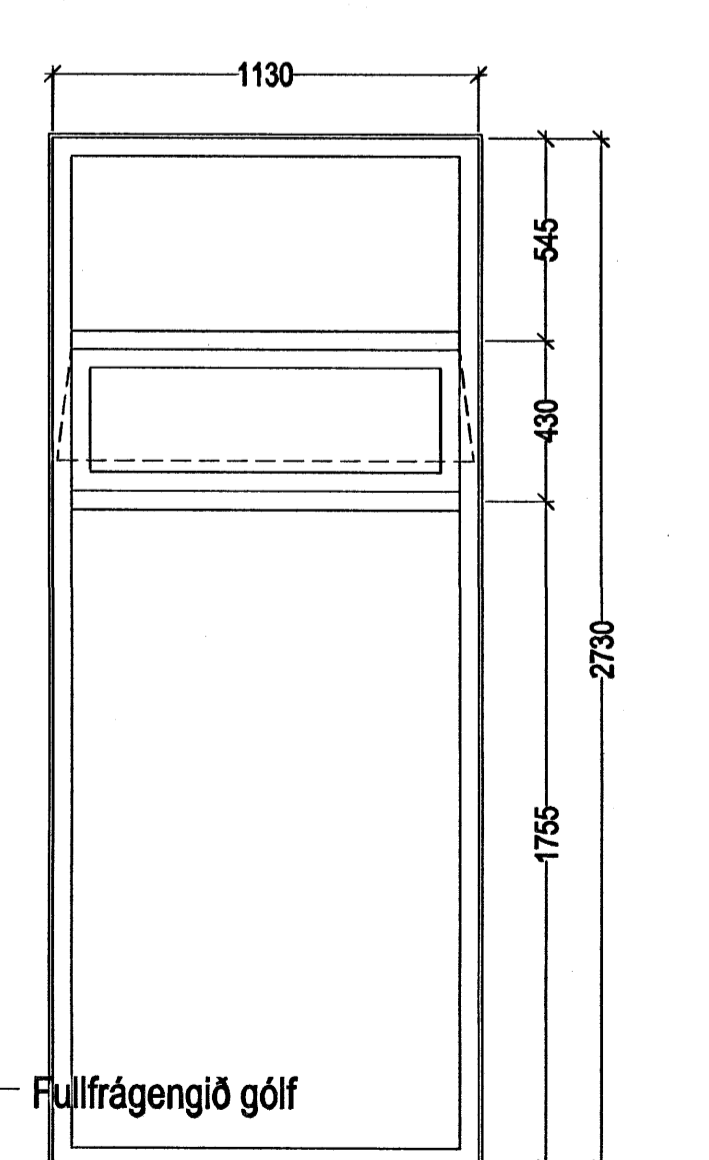

CC-1
1 stk.

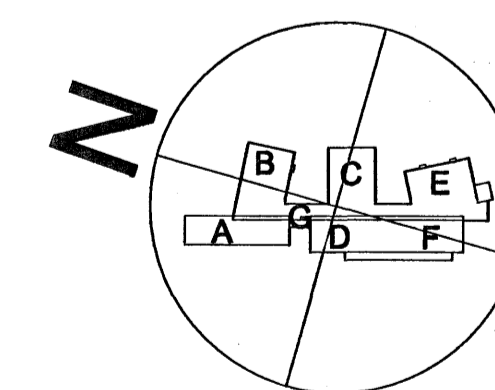

á stofunni arkitektar
Berglatastræti 10. Rvk. Sími 551 1460. Stofunni@stofunni.is

Finnur Björgvinsson, arkitekt FAI KT: 190946-3069

Hámar Þór Björnsson, arkitekt FAI KT: 280845-3109

Sigríður Ólafsdóttir, arkitekt FAI KT: 071070-5069

DREKAVELLIR 9
HRAUNVALLASKÚLI - 2. OG 3. ÁFANGI
GLUGGAFRILT
ST. 660589-1399

SKALA 1:20 & 1:1
MÖSSUR
TUNNA NÚM.
05-01 A-VD-024