



TEIKNINGASKRÁ:

- NR. 01 AFSTÖÐUMYND SNIÐ
- NR. 02 SÖKKULSKAUT INNNAK
- NR. 03 GÓLFLAGNIR LÁGSPENNA
- NR. 04 GÓLFLAGNIR SMÁSPENNA
- NR. 05 LÁGSPENNULAGNIR
- NR. 06 SMÁSPENNULAGNIR
- NR. 07 EINLÍNUMYND RÁSARMYND

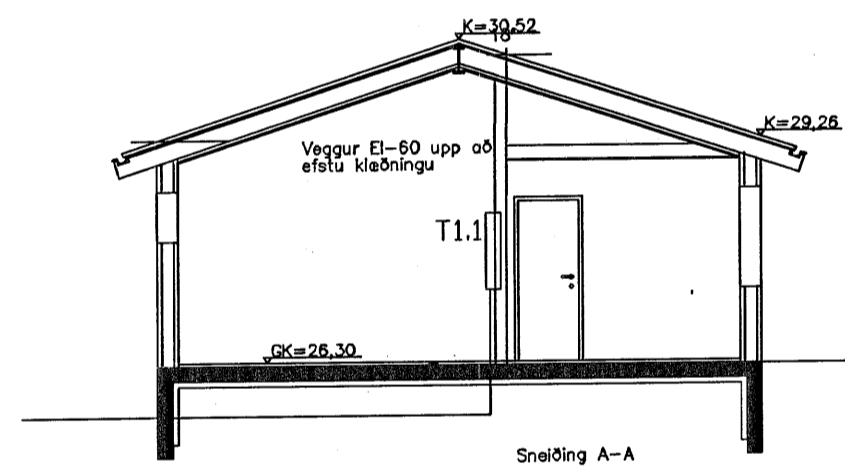

LÖÐALÝSING 1x32mm. PÍPA

Mkv. 1:100

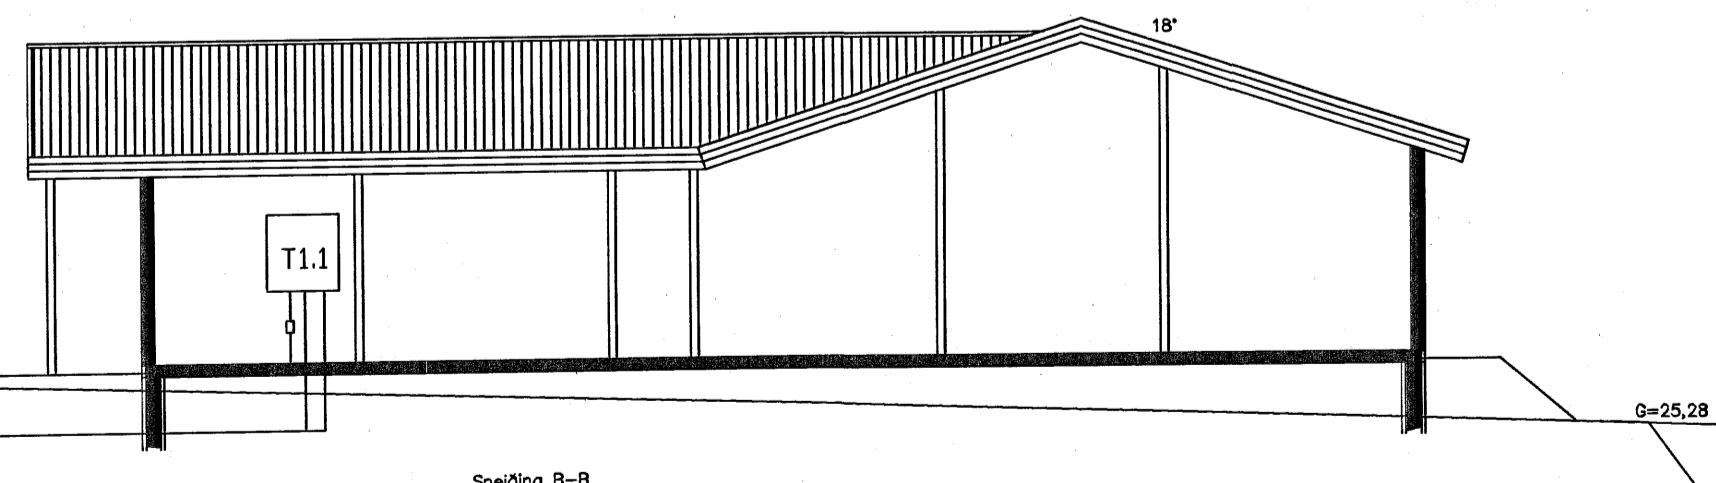

INNNAK RAFMAGNS OG FJARSKIPTA
2x50mm. PÍPUR ENDI VIÐ LÖÐAMÖRK
LÖÐALÝSING 1x32mm. PÍPA
RÖR SEU 70cm. UDÍR JARÐVEGS YFIRBORDI

Mkv. 1:100



Mkv. 1:500

Handwritten signature and date: Magn. 8/8 2007

Vísanir n. 100760-5849

VERKEFNI		Glitvellir 29, Hafnarfirði		VERKHLUTI		Afstöðumynd snið		MKV.	

H		01/07		Andrés M.		ANDRÉS MAGNÓSSON KT., 311038-3469		SAMP.	
T		01/07		Andrés M.		SÍMI: 555-2253 / 898-2253		1 af 7	
DTG.		BREYTING		DAGS. NAFN		KRÓKAMÝRI 78, 210 GARDABÆ		TEIKNNR.	
								VERKNR. 182_01	