



Upprunalegur höfundur: Batteríð ehf./an\_bss

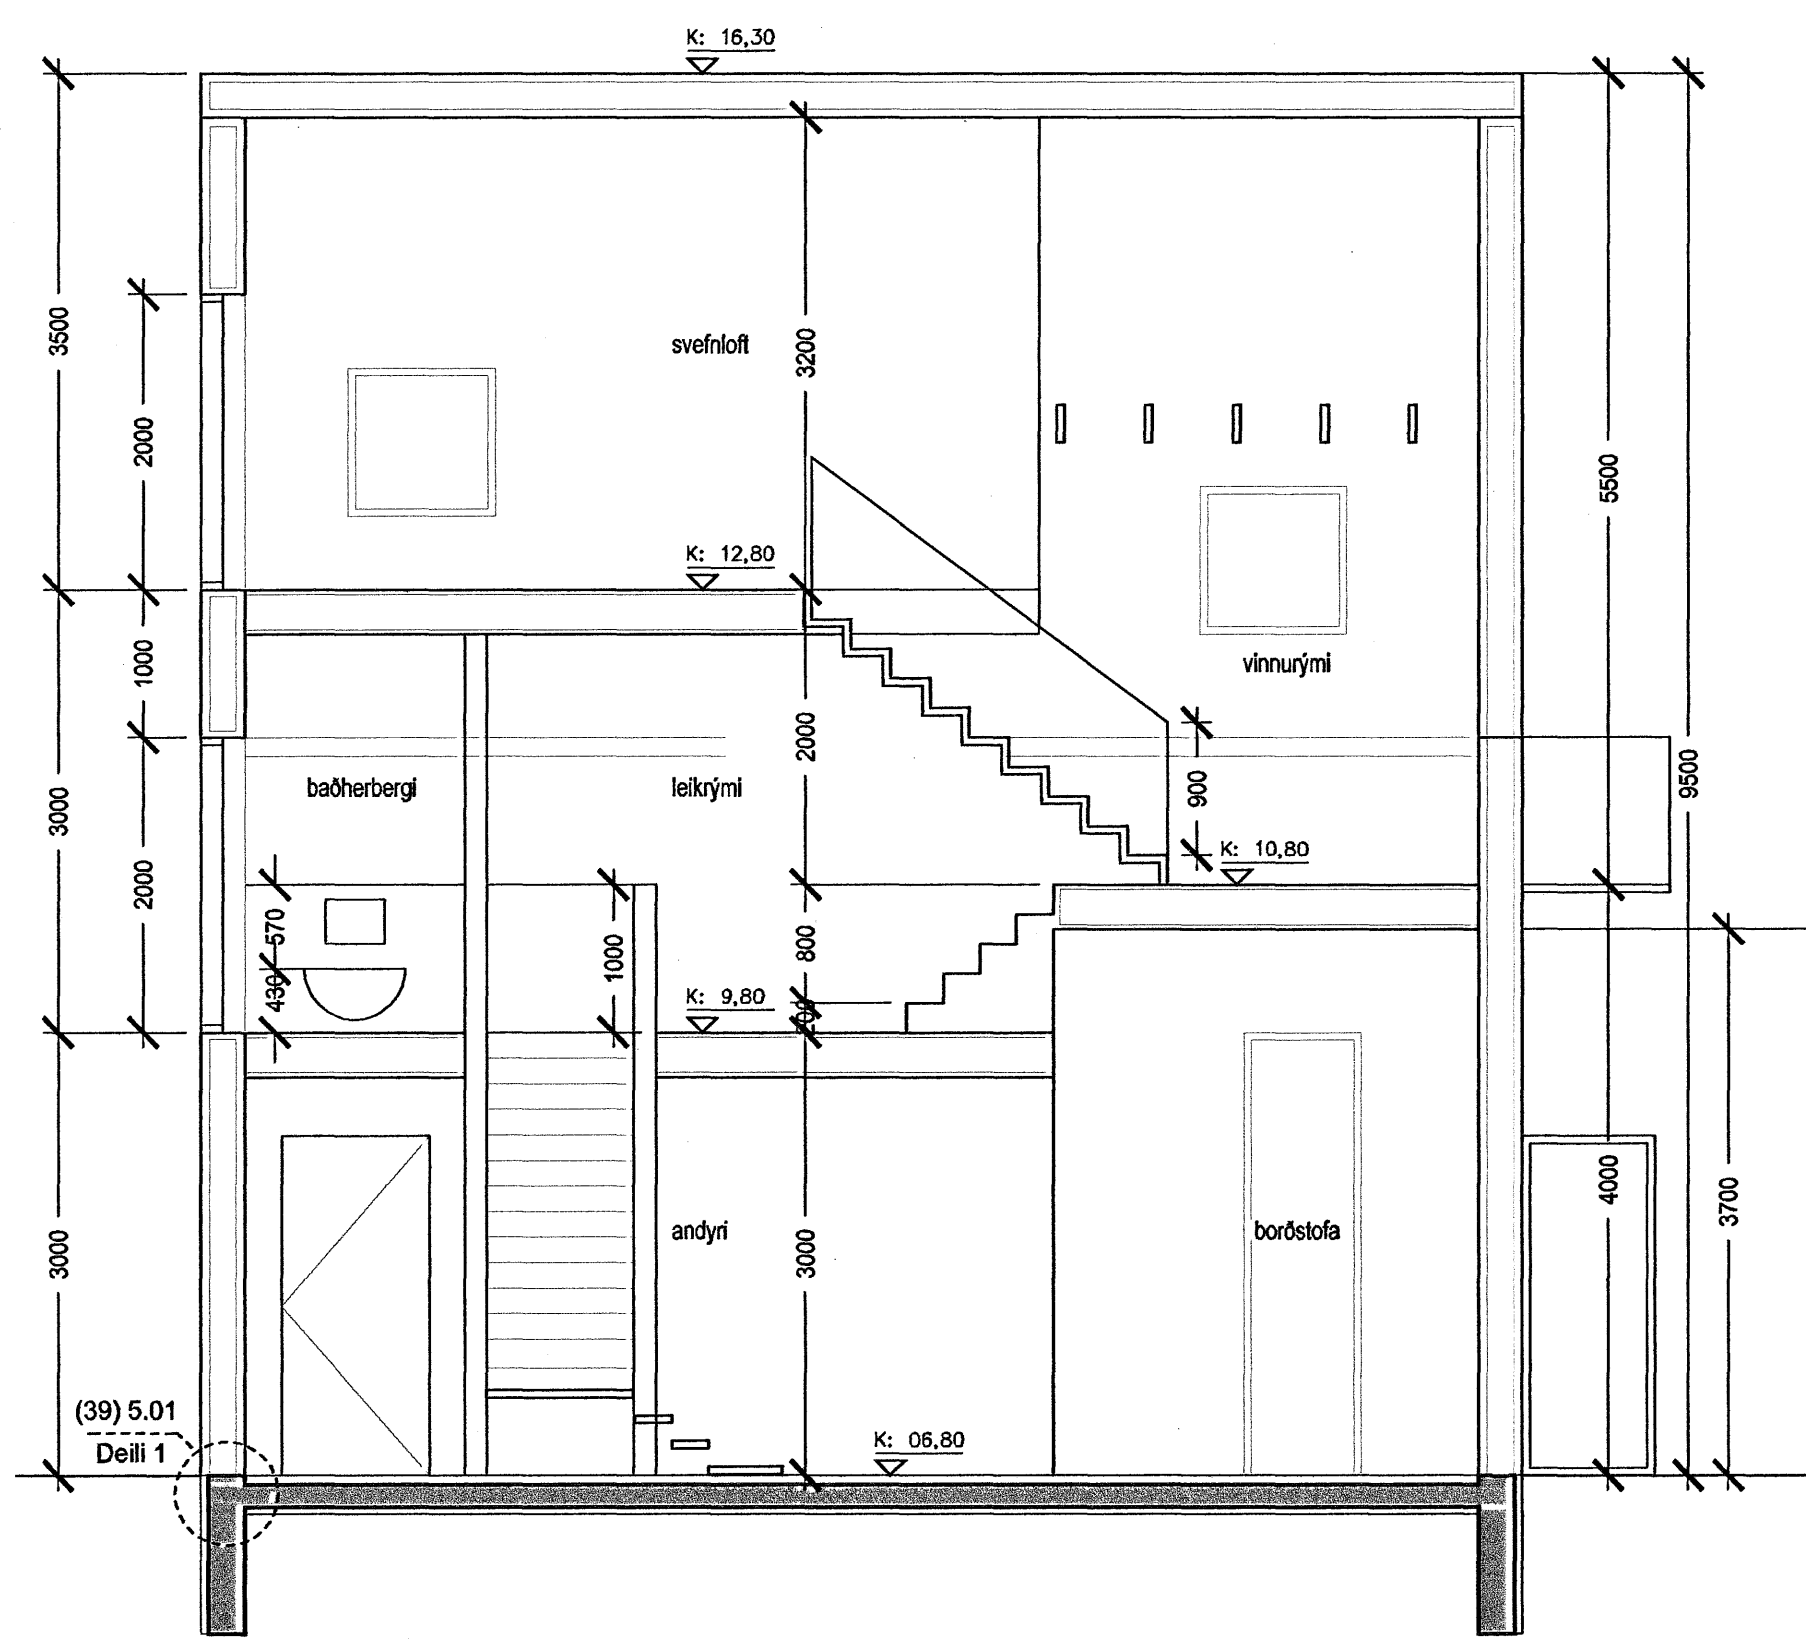

sneiðing a a 1:50

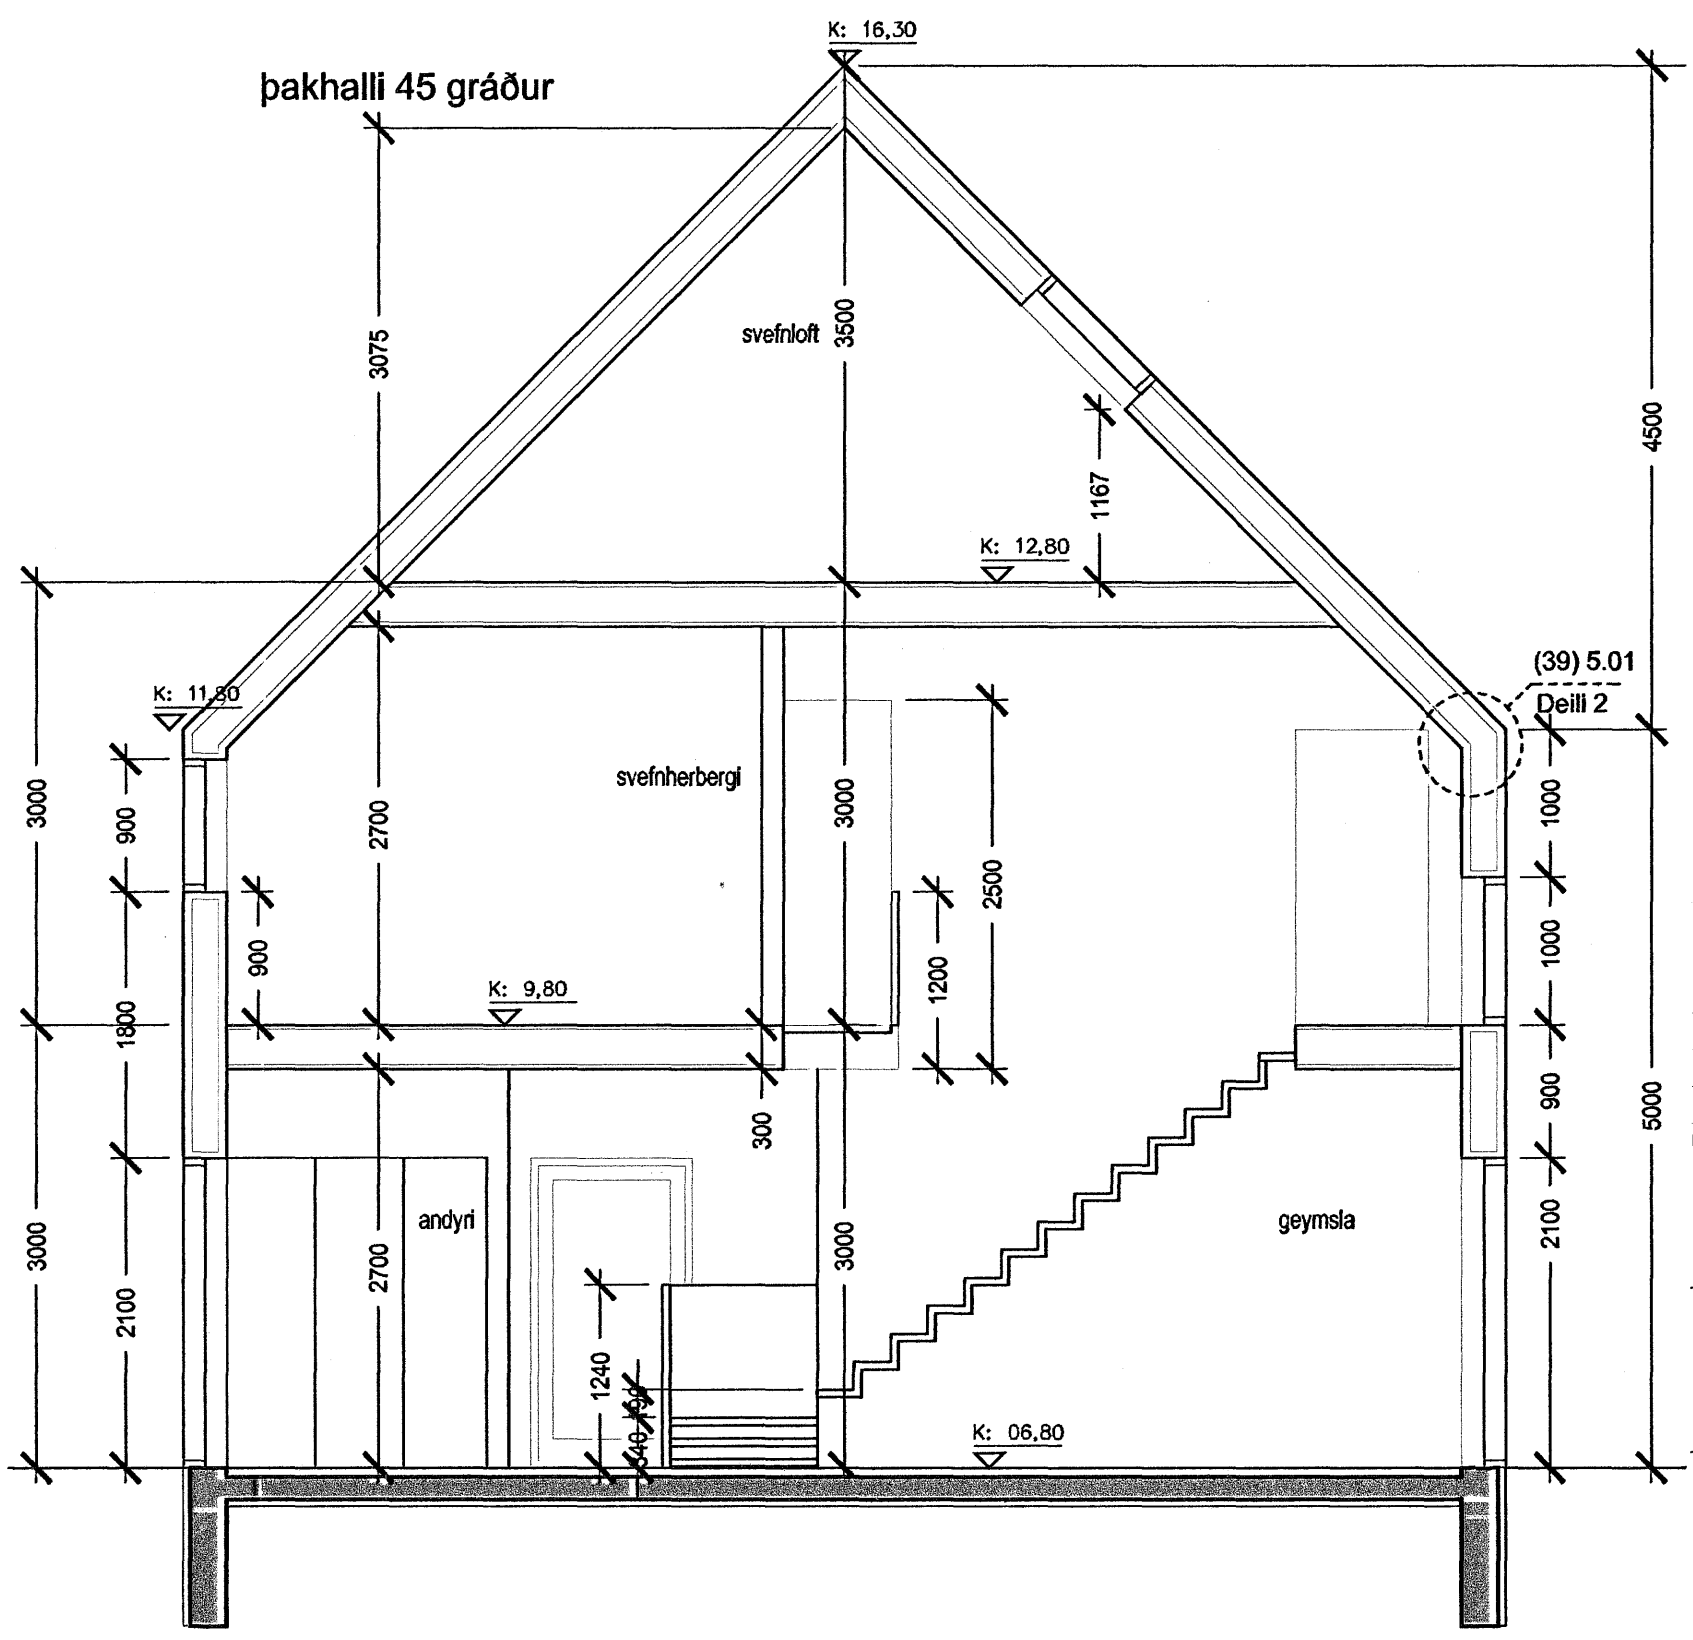

sneiðing b b 1:50

Samþykkt þann  
11. DES. 2006  
Úlgáfa / Dagsetning / Teiknari / Breyting  
Byggingafulltrúinn í Hafnarfirði  
F.h. Sigurbjartur Halldórsson

Vesturgata 12 b

landnr.202011

v\_12

Verkeigning

SNEIDINGAR

MKV.: 1:50  
DAGS: 05.12.06  
TEIKNAD: AN/BSS  
SKRÁ: 01-Grunnmynd.dwg

(39)3.05

Jón Ólafur Ólafsson FAI  
kt: 090658-4099

**BATTERÍÐ**  
ARKITEKTAR

Sigurður Þorsteinsson FAI  
kt: 110457-2789

kt: 521291-1259  
Trönuhraun 1  
220 Hafnarfirði

Sigurður Harðarson FAI  
kt: 030446-3999

S: 54 54 700 F: 54 54 701  
Netfang: batteri@arkitekt.is  
Heimasíða: www.arkitekt.is