
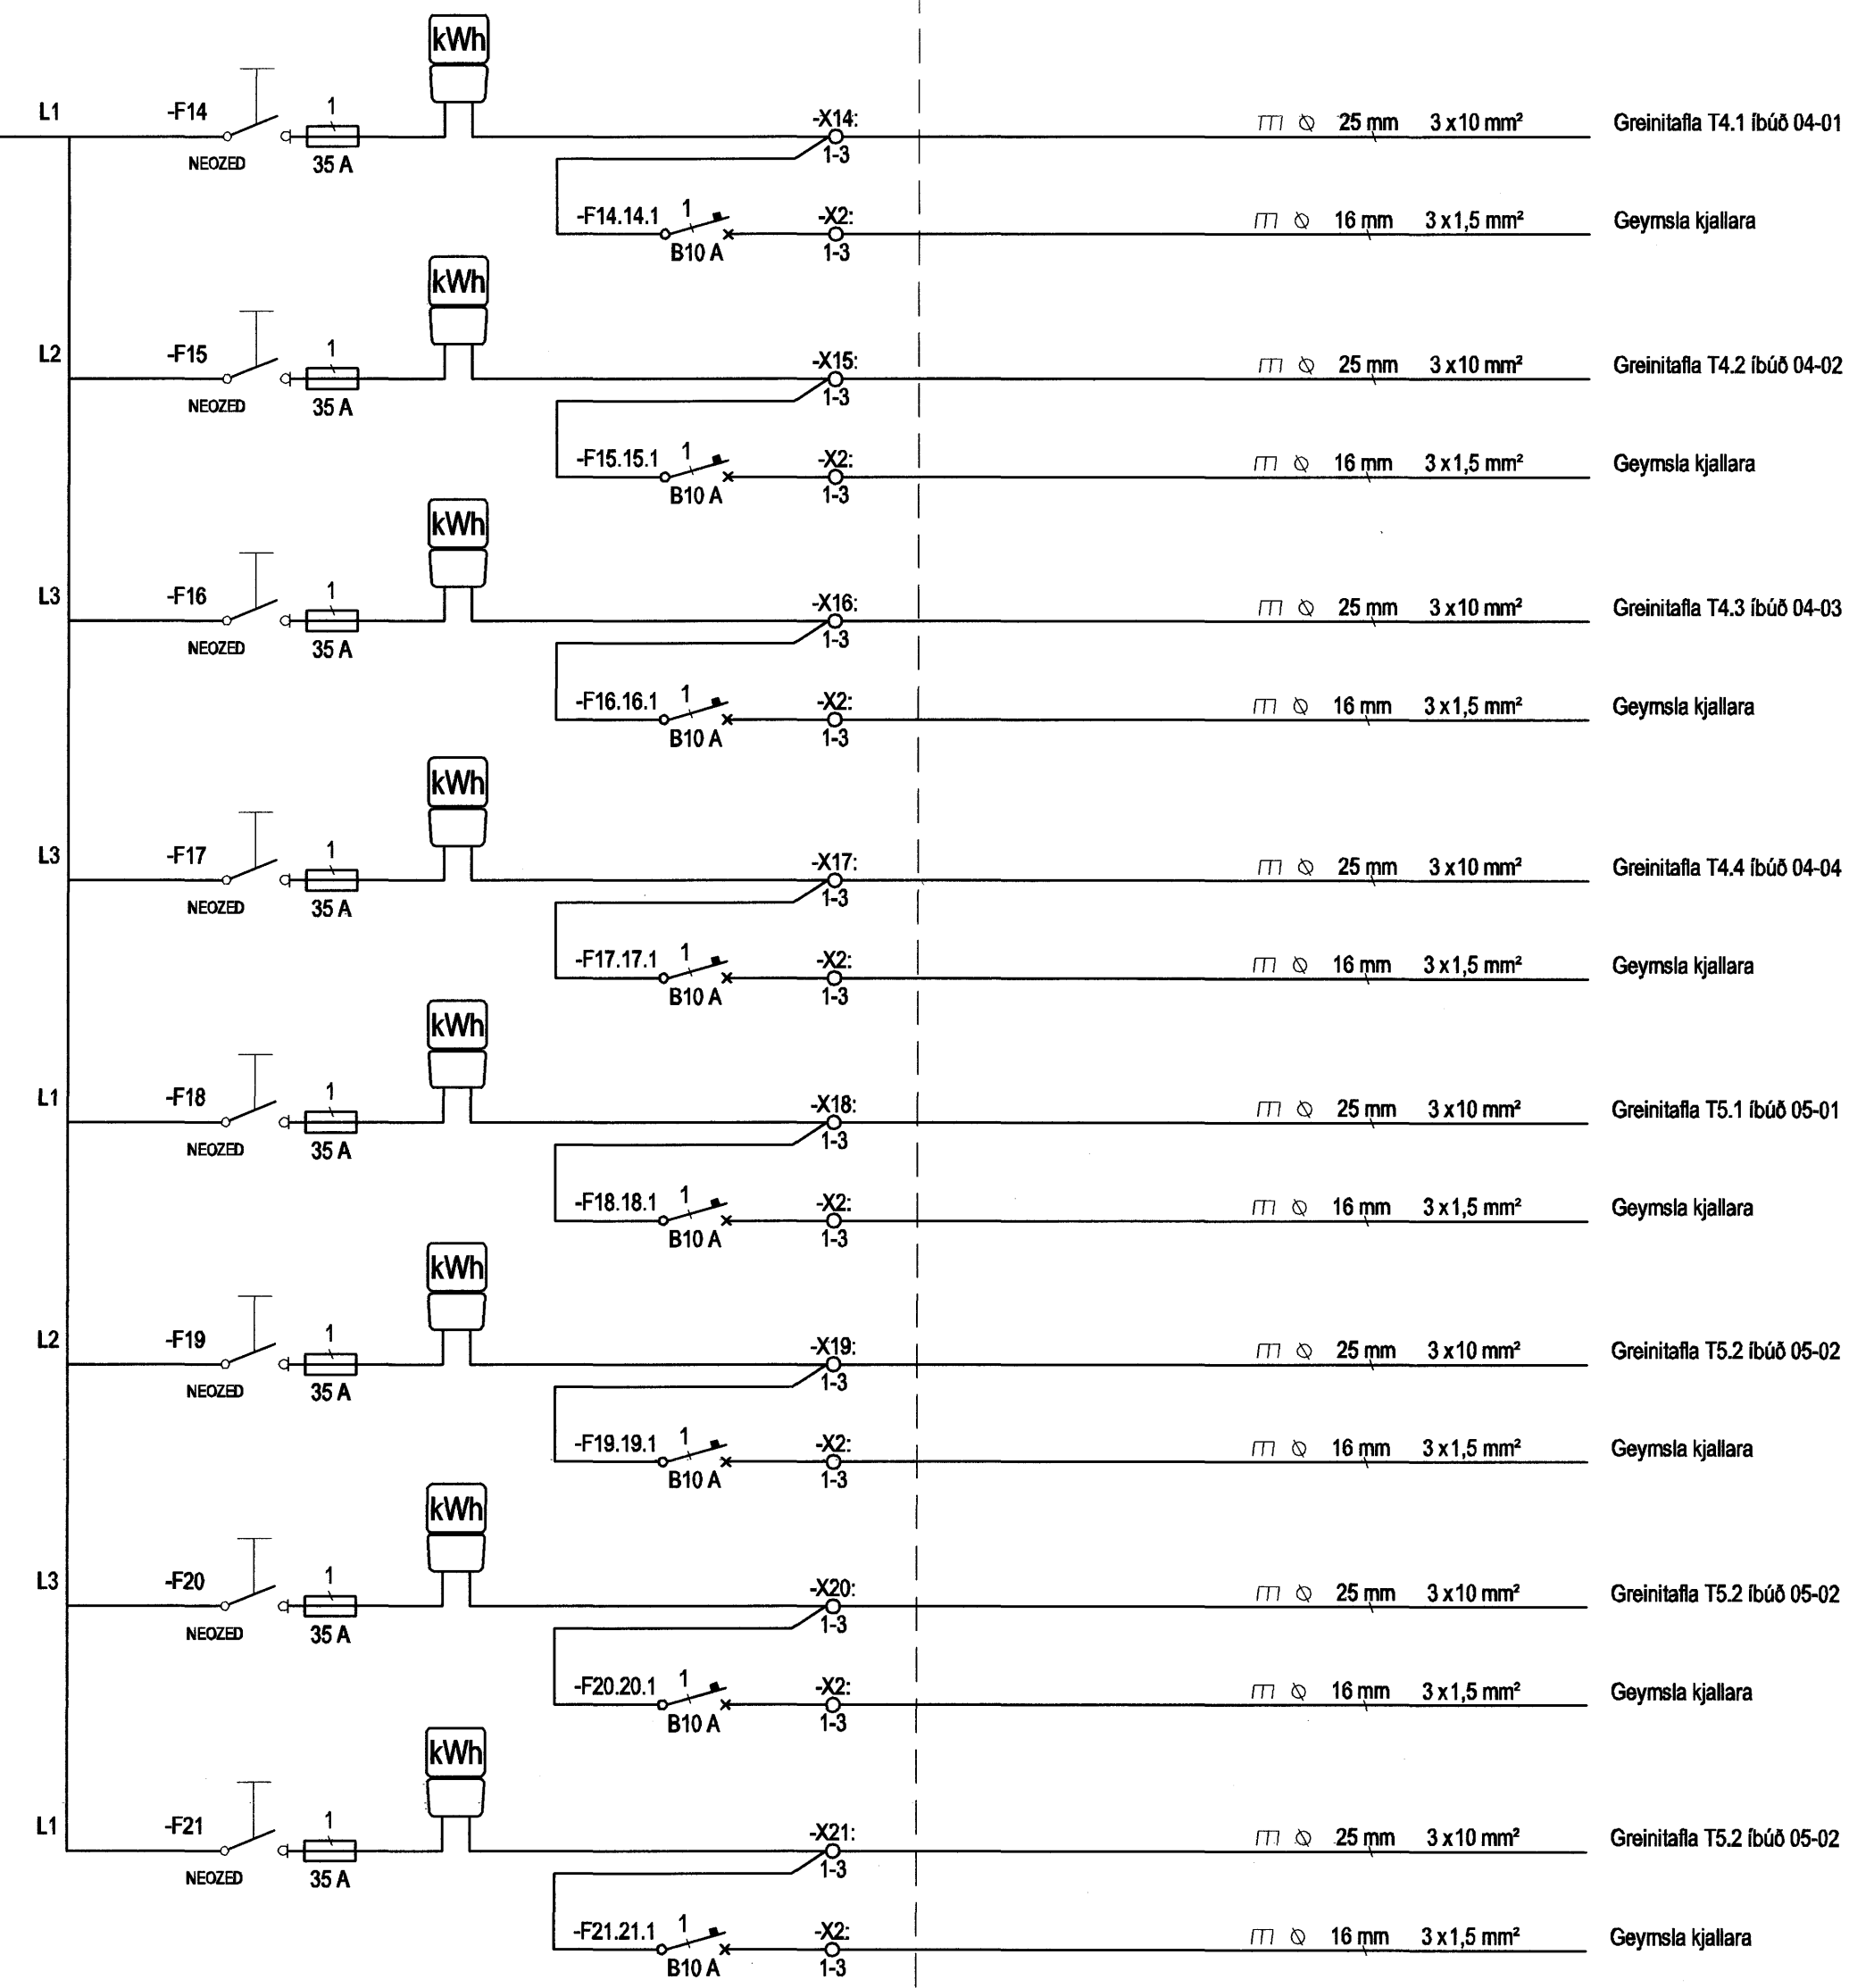


Stærmslíma 200A

Stærmslíma 200A

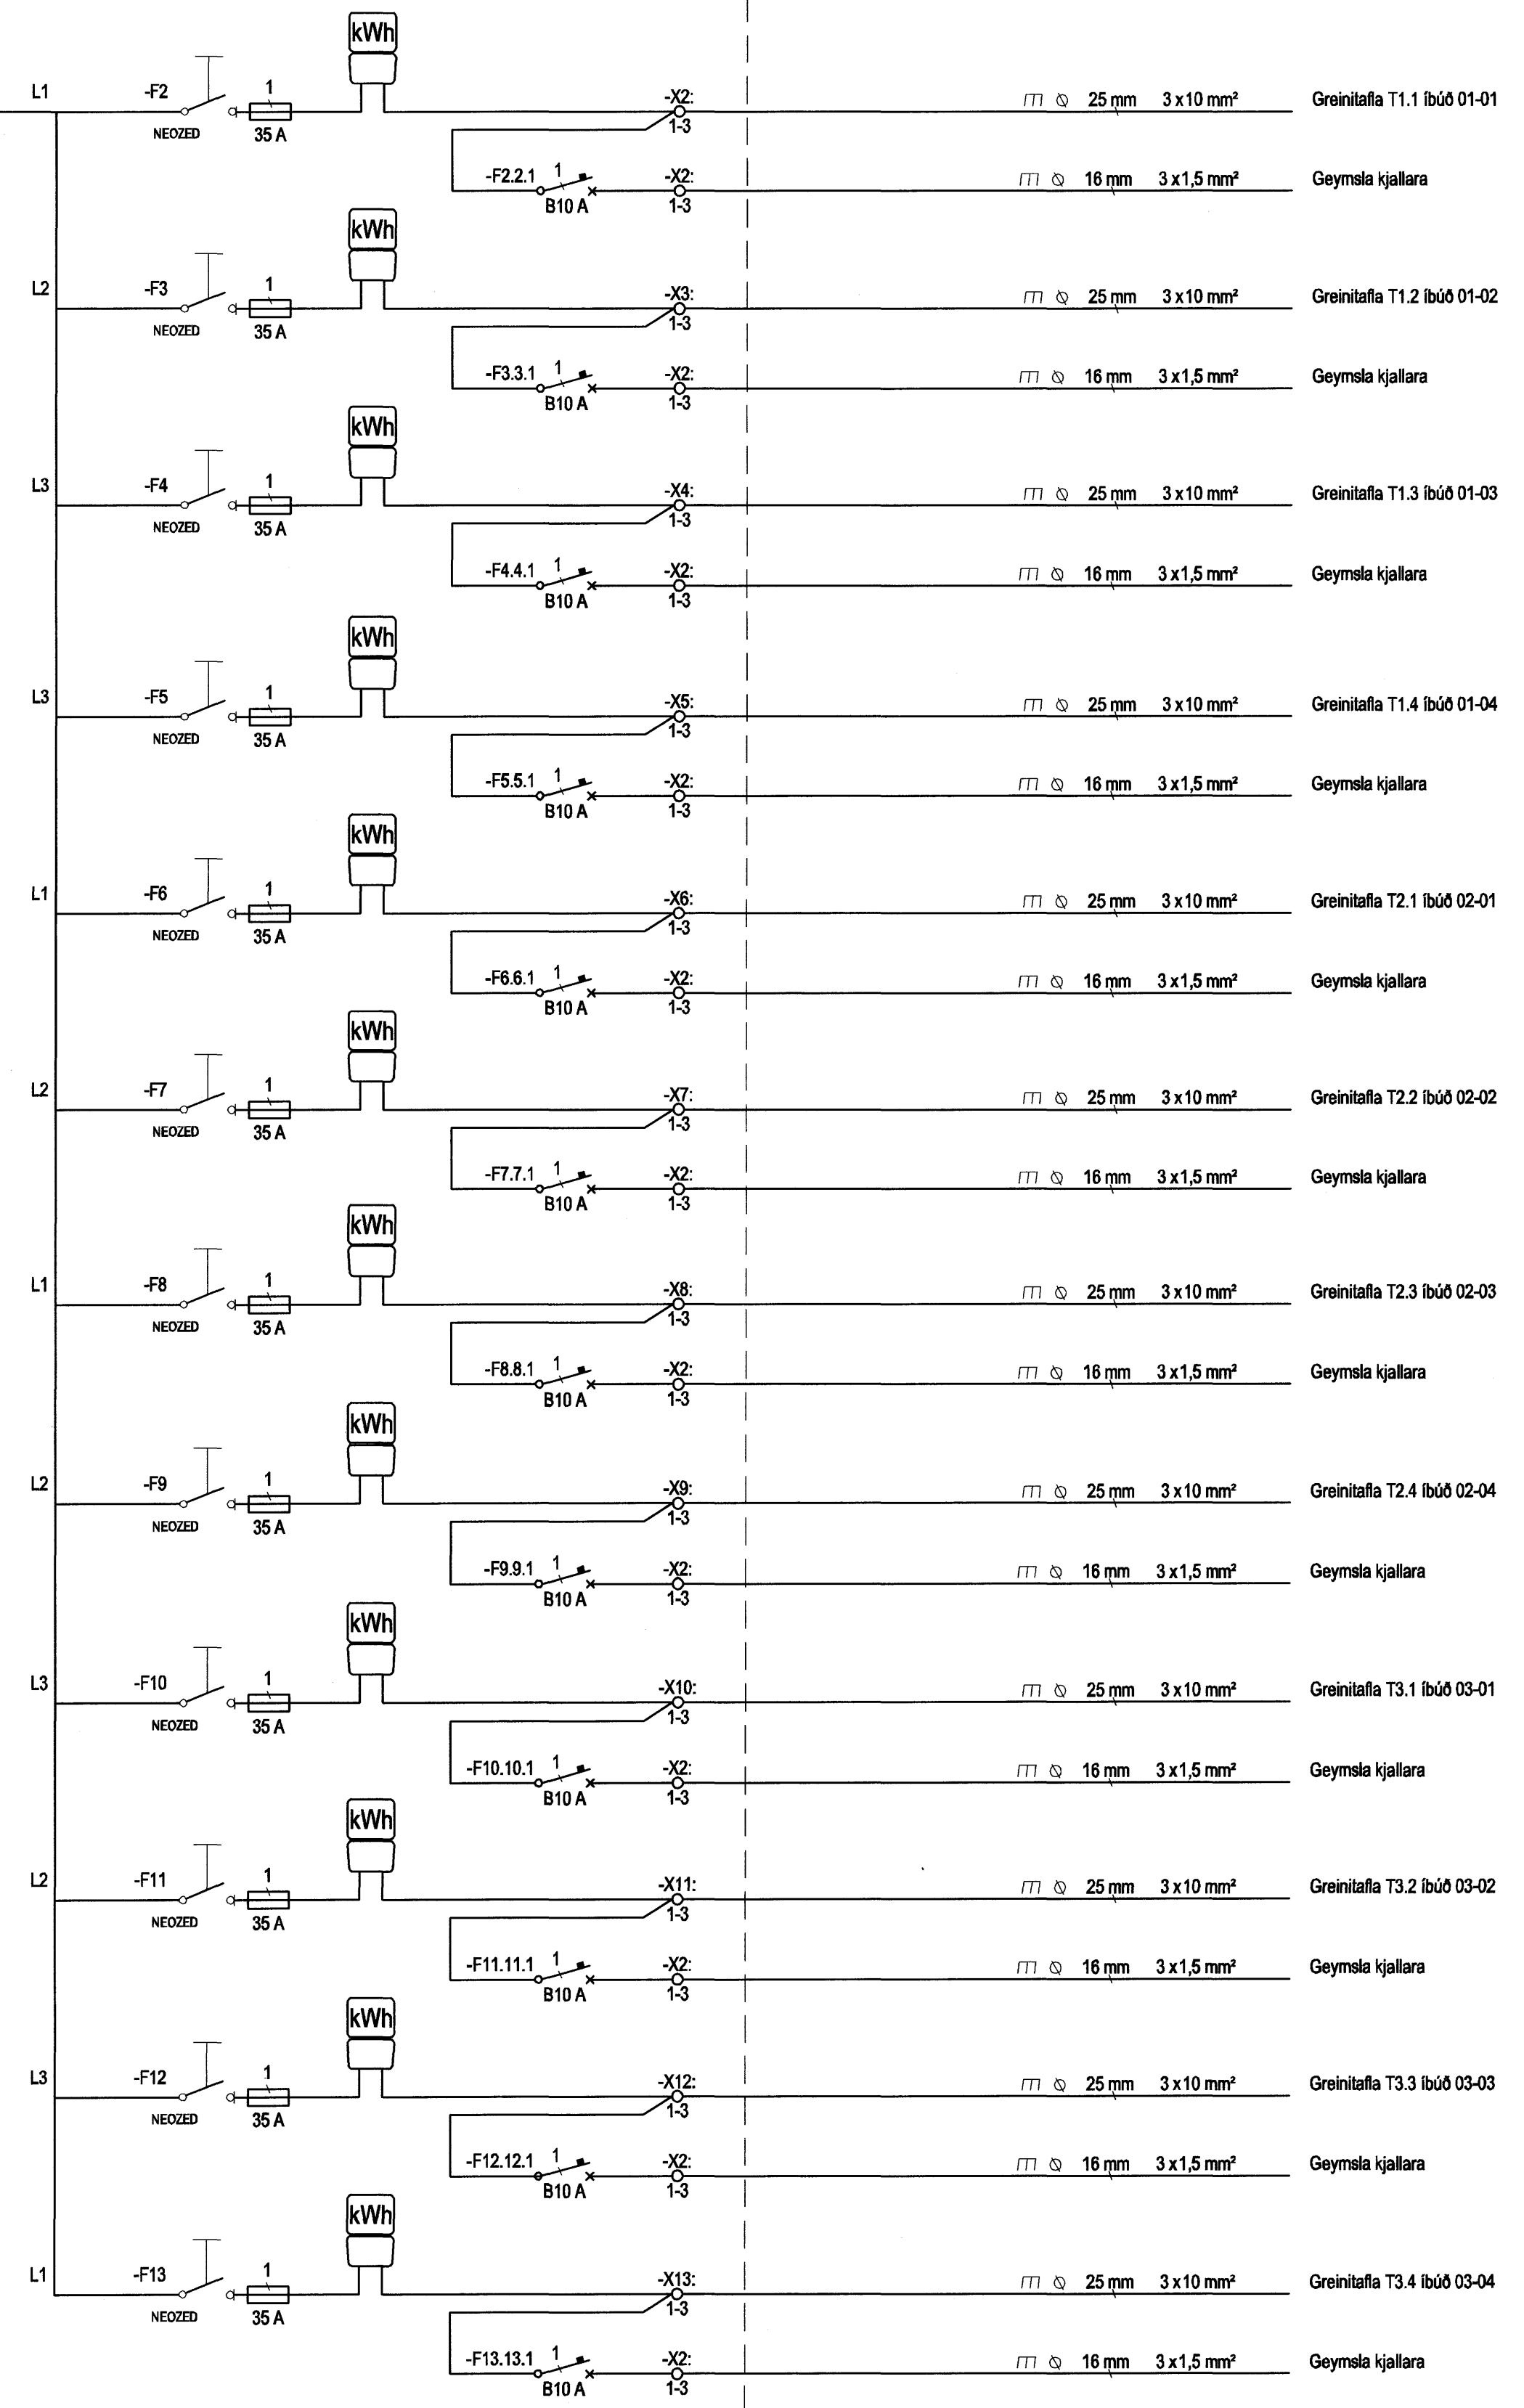

Hönnuður:
Gunnar E. Sverrisson
Yfirfarð:
Gunnar E. Sverrisson
Samþykkt: Davíð E. Sólvason kt. 100356-3339

Breytingar:

Aðalhönnuður: *Práma*

Fjölbýlishús
Skipalón 21-23
220 Hafnarfirði

Einlín mynd
Aðaltöflu T0.0
MKV: ---

RTS
VERKFRÆÐISTOFA

Grensásvegur 3
108 Reykjavík
Sími 520 9900
Fax 520 9901
www.rts.is




FS 88744

83-2000-1-

14.11.2006

xx1102

A

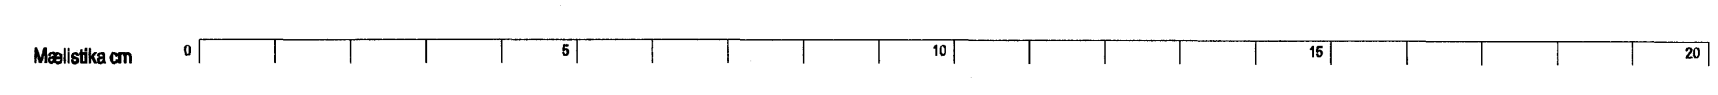

U:\83-2000\83-2000-1\83-2000-1-1.dwg, 14.11.2006 10:58:54, km, km