

A

Hönnuður:
Gunnar E. Sverrisson
Yfirráð:
Gunnar E. Sverrisson
Samþykkt: Davíð E. Sölvaog kt: 100356-3339

Breytingar:
—
—
—
—
—
—

Aðalhönnuður: *J. Páma.*

Fjölbýlishús
Skipalón 21-23
220 Hafnarfirði

Sniðmynd
Mkv: 1:50

not AS


RTS
VERKFRÆDISTOFA

Grensásvegur 3
108 Reykjavík
Sími 520 9900
Fax 520 9901
www.rts.is



83-2000-1-
14.11.2006

xx0501 A

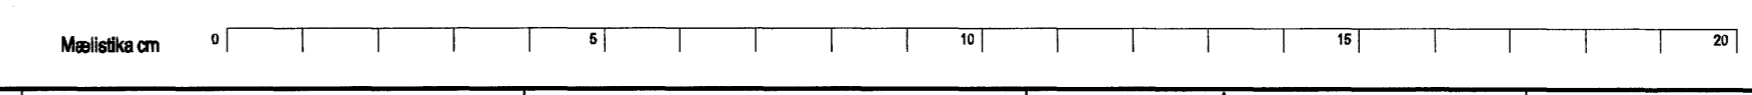

Y:\83-2000\83-2000-1-xx0501\83-2000-1-xx0501.dwg, 14.11.2006 09:55:54, kmh, kmh