


A


B

C


D

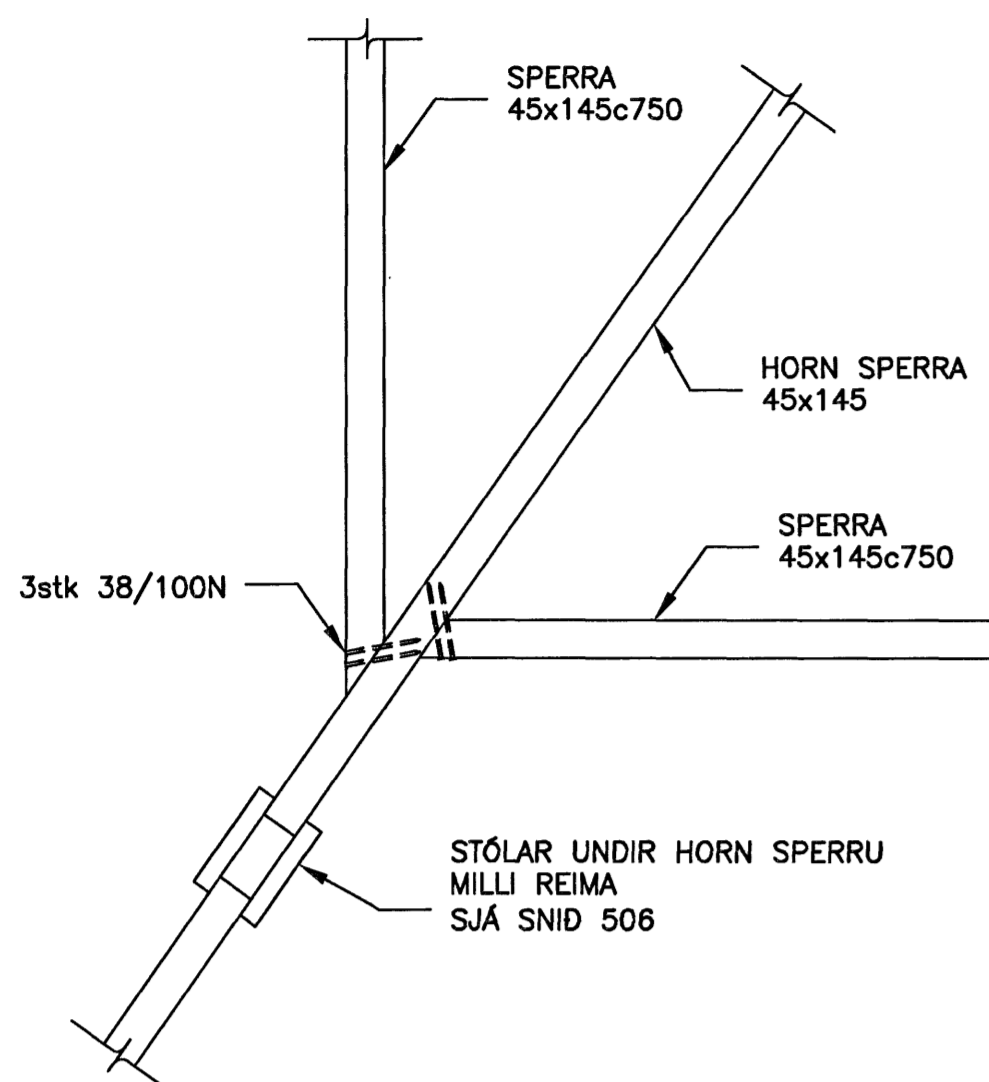


531 DEILI
401/534 MKV 1
409

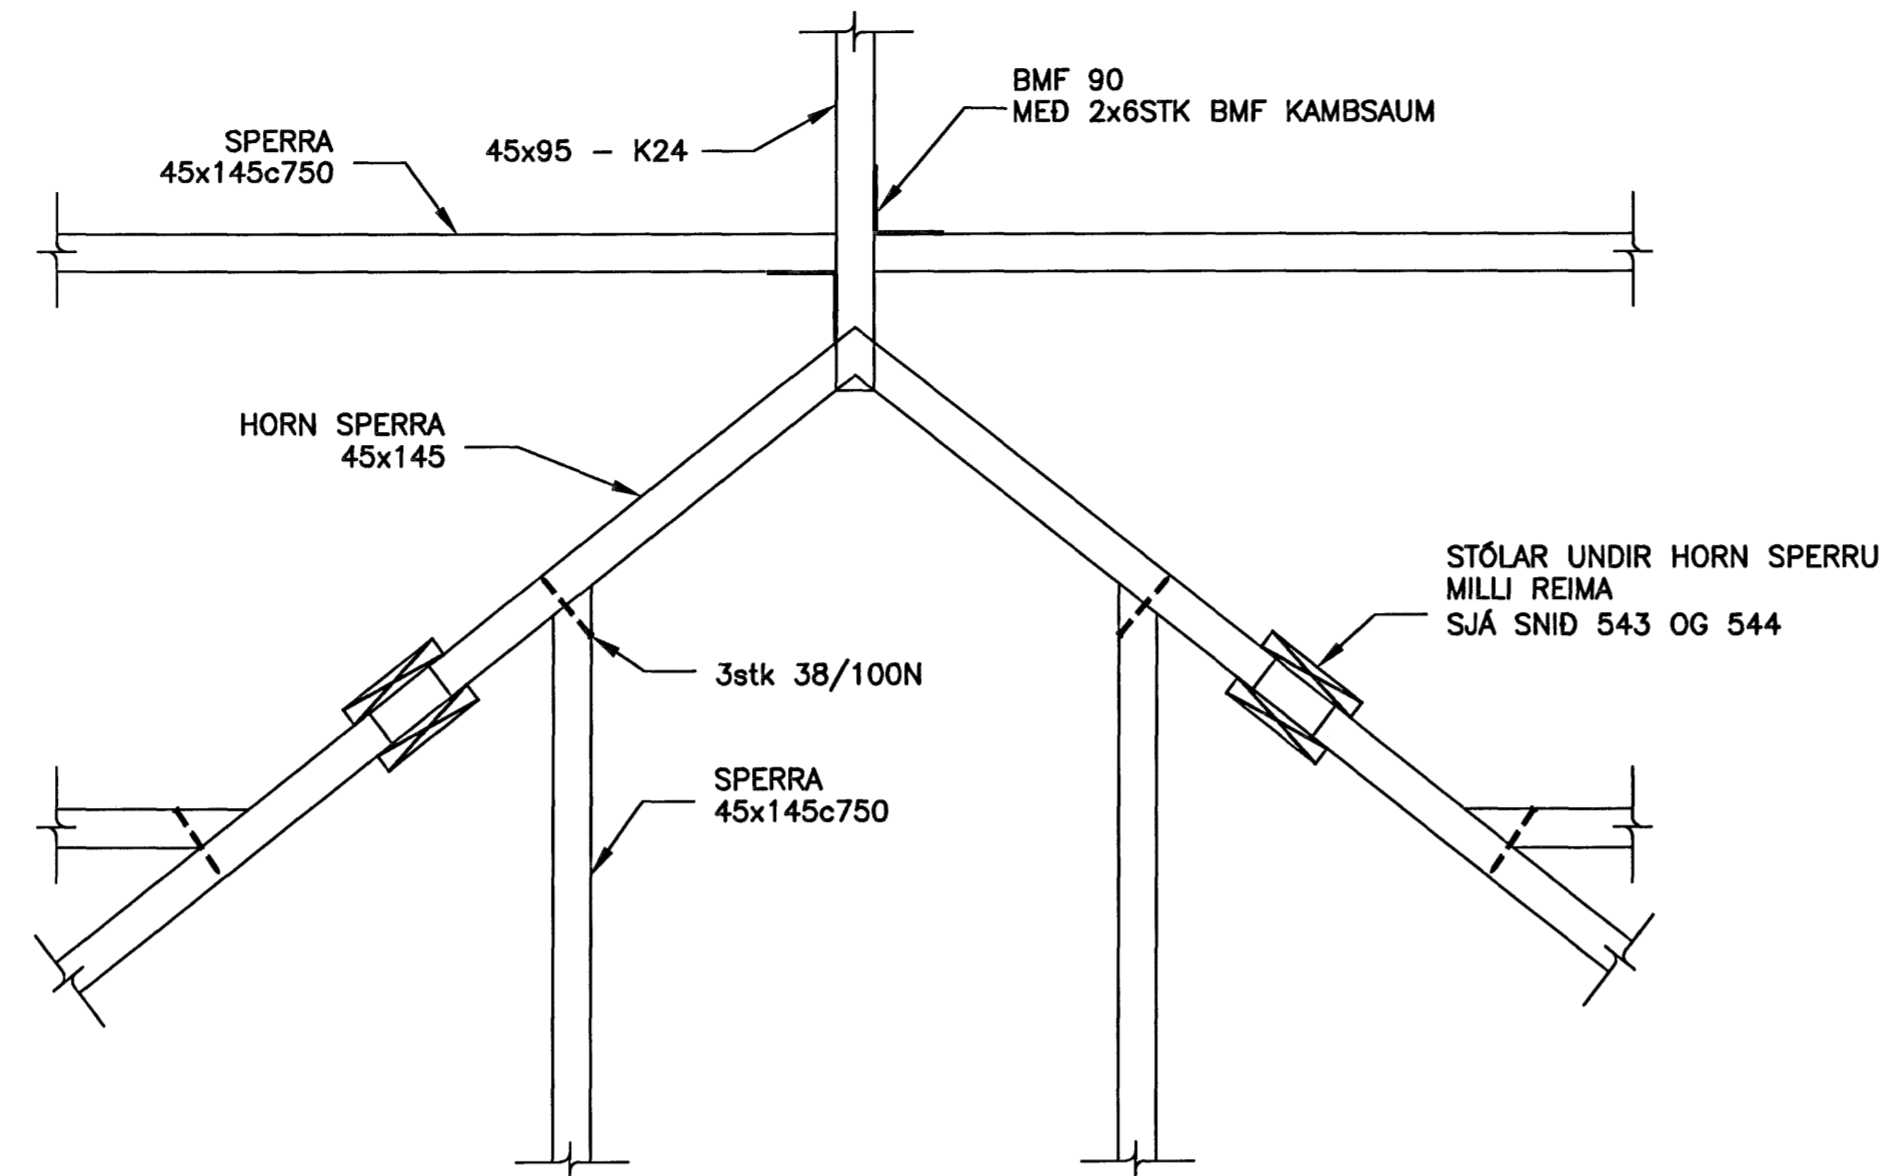


532 DEILI
401/534 MKV 1
403
404
407
408
409

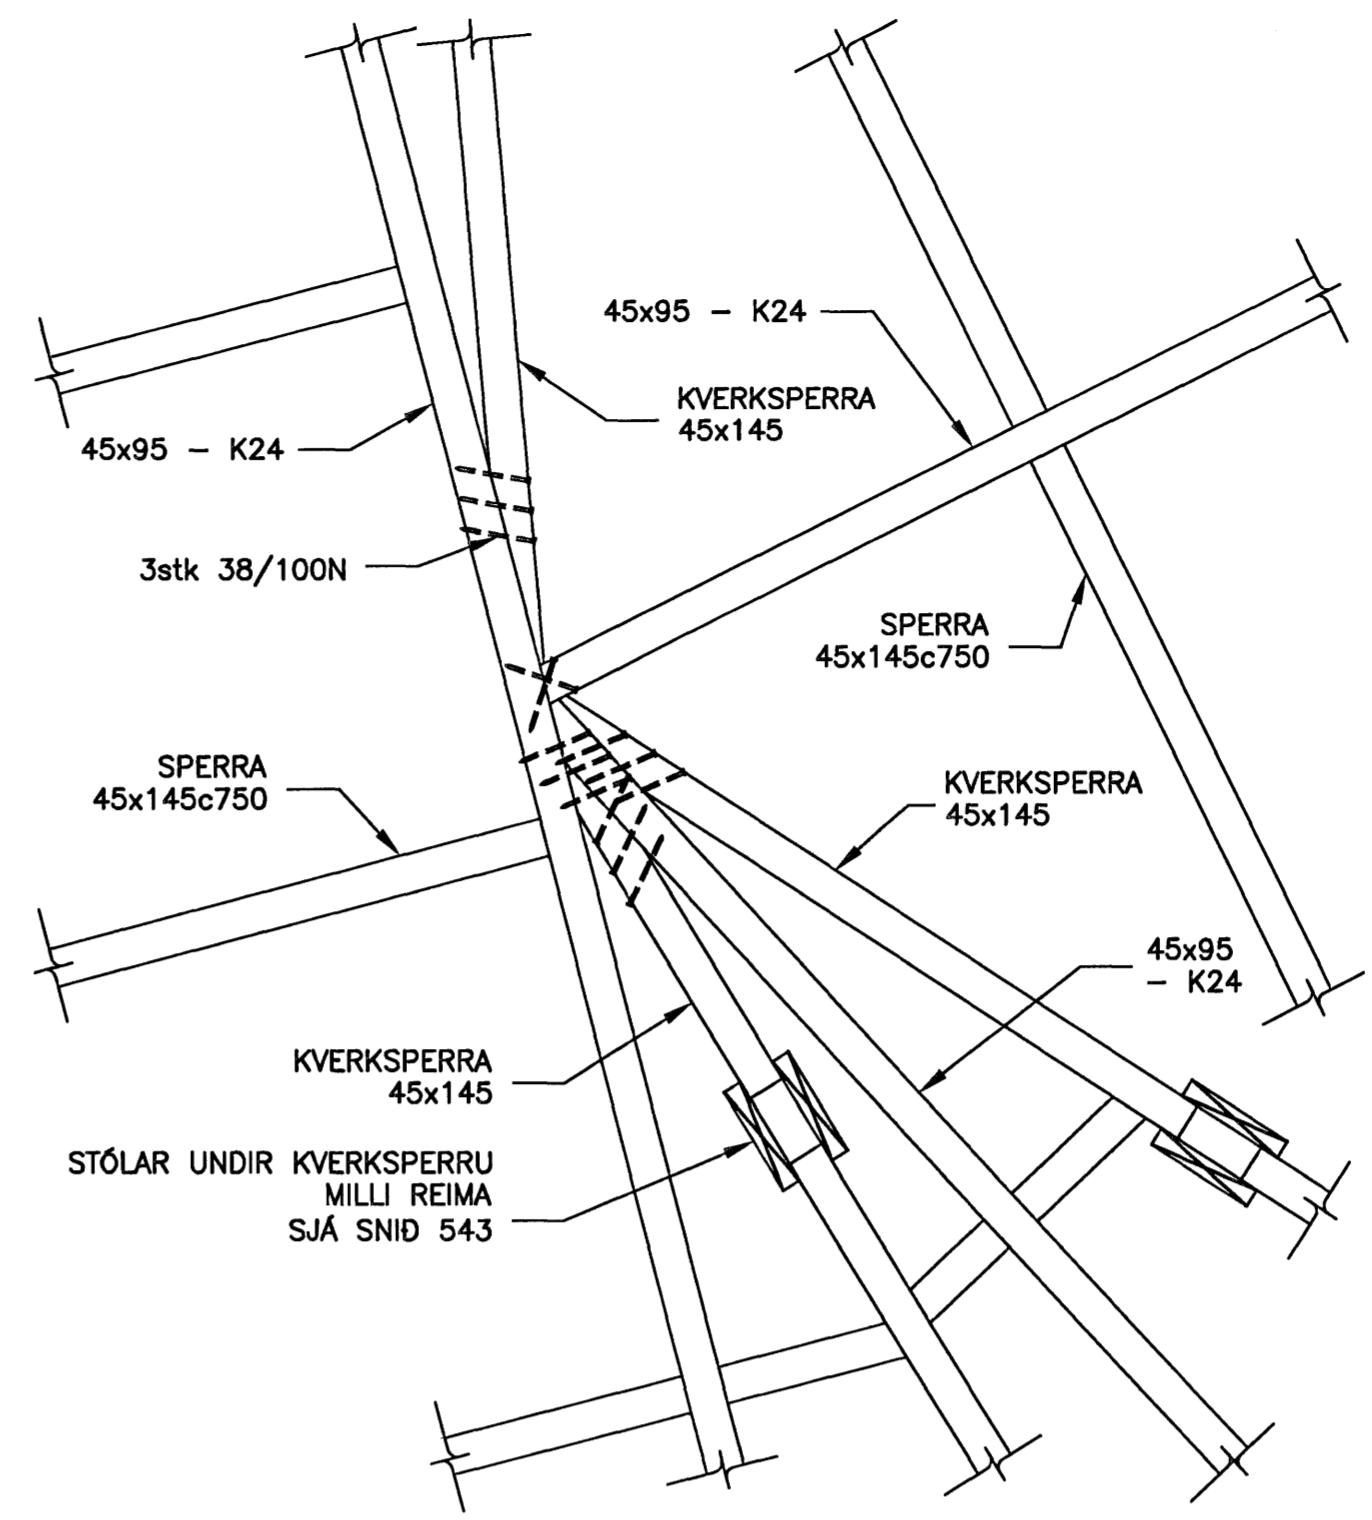


533 DEILI
408/534 MKV 1

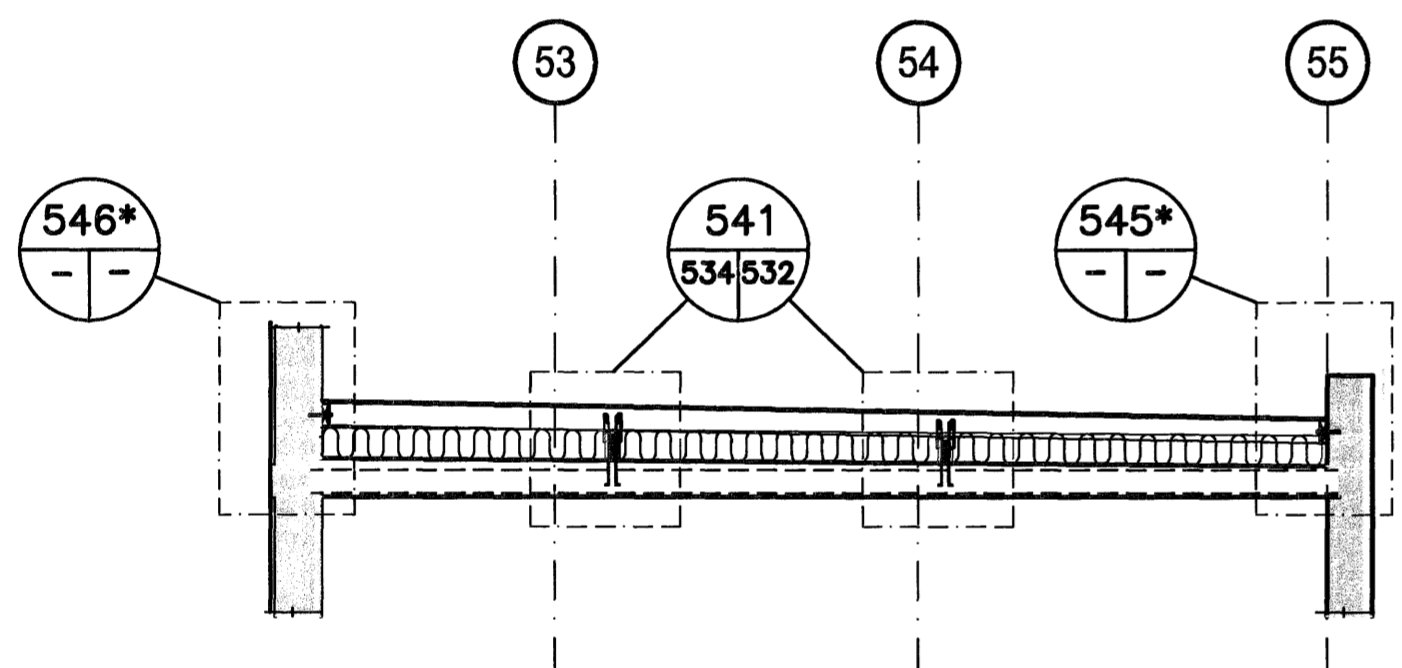


526 SNID
409/534 MKV 2

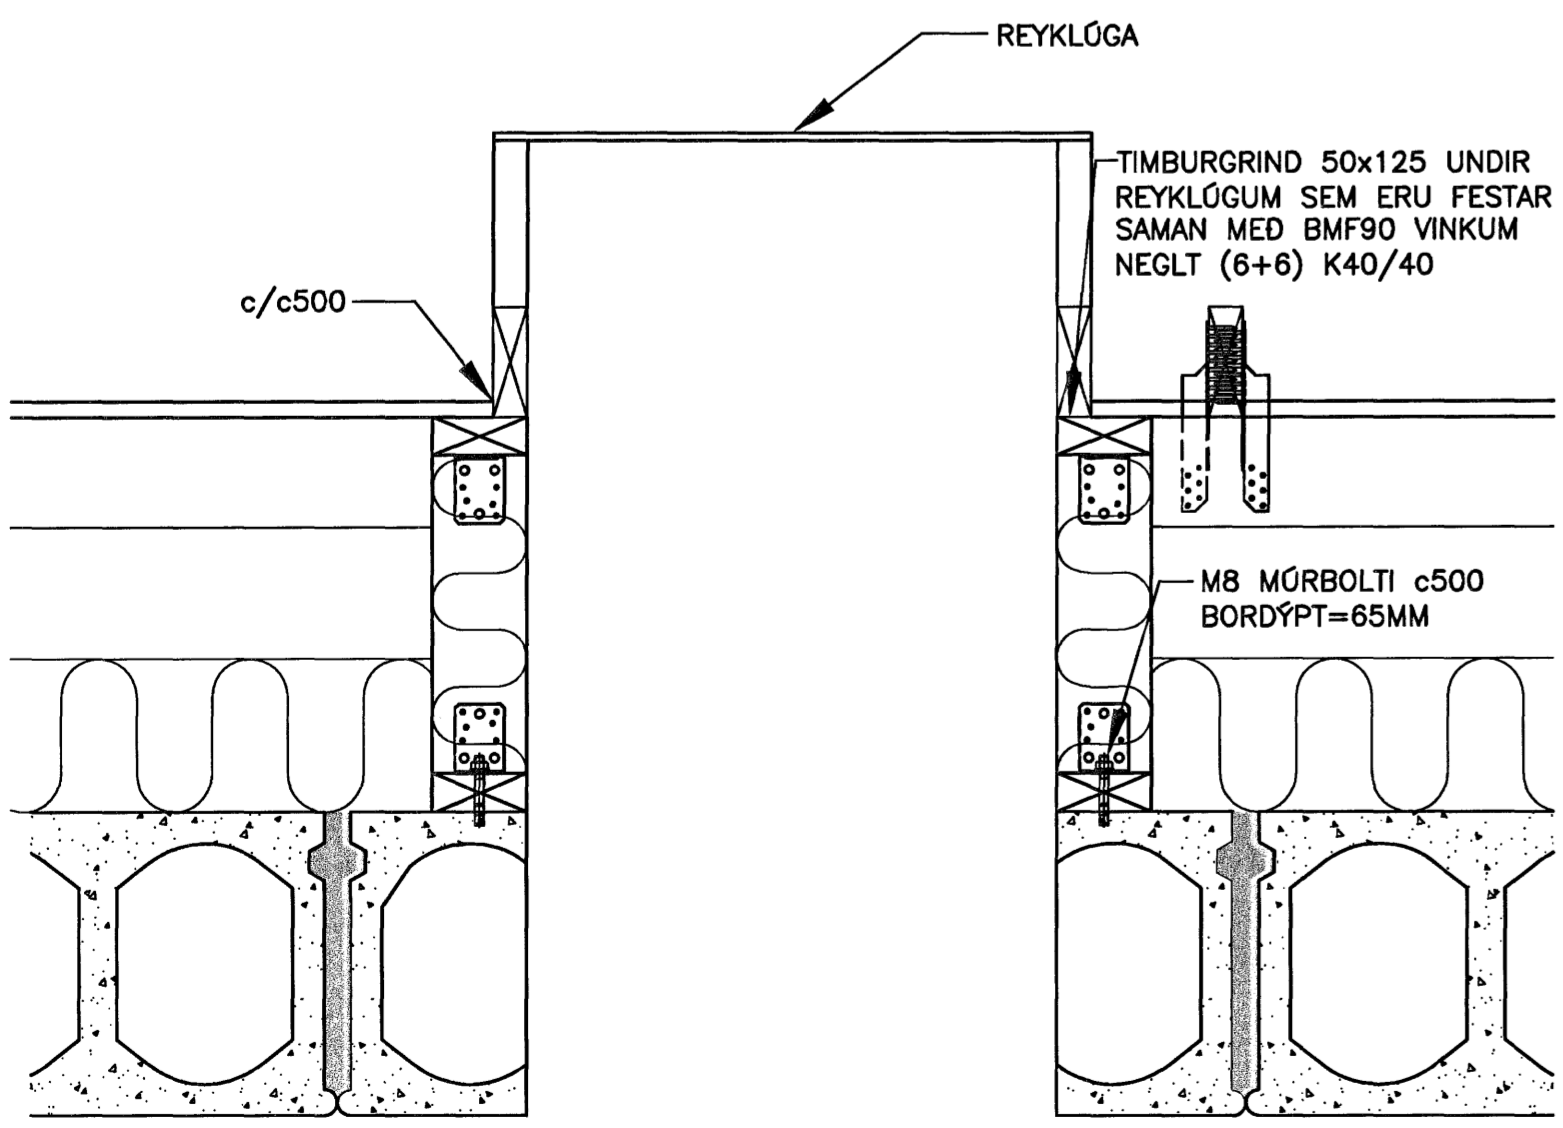


537 SNID
408/534 MKV 1
409

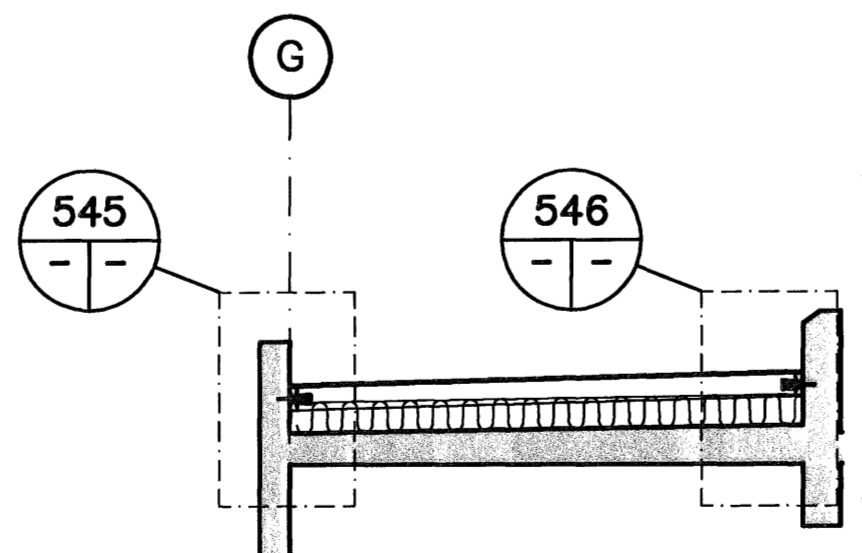

525 SNID
403/534 MKV 2
408
409

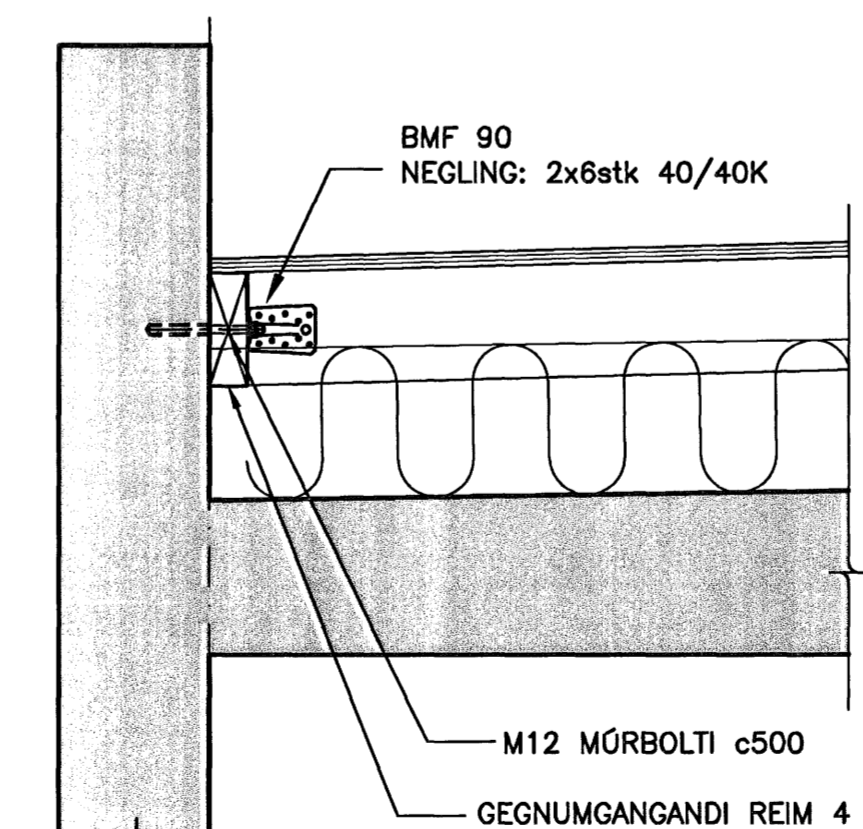


545 DEILI
MKV 1

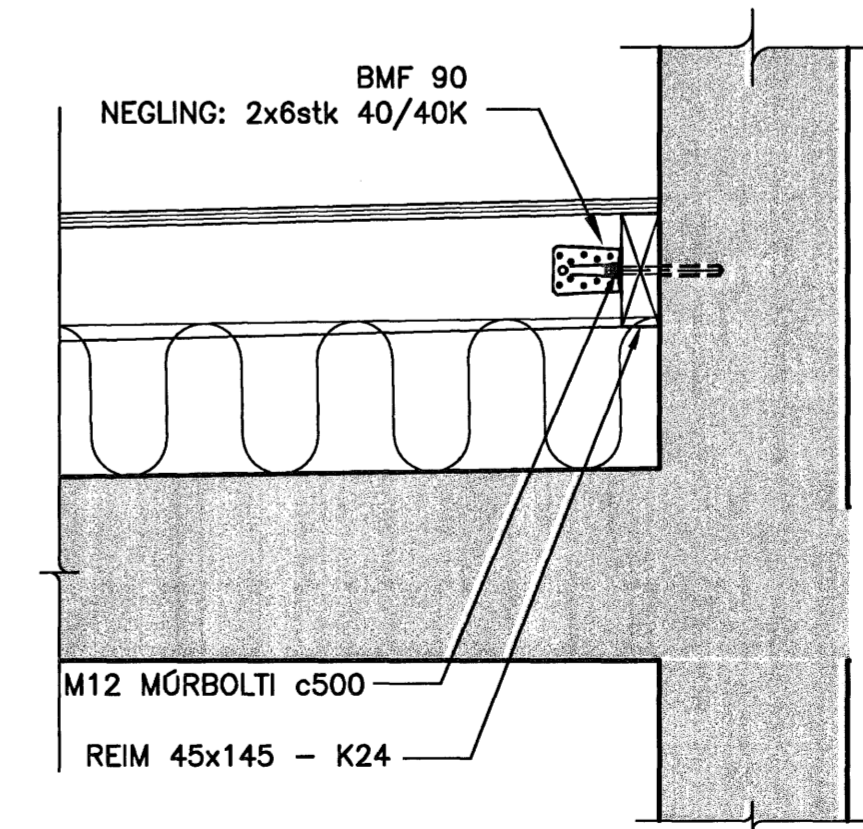


546 DEILI
MKV 1

ÚTGÁFUERILL			
NUMER:	DAGS:	SKYRINGAR:	HANNAÐ:
B1	10.10.2006	BYGGINGARTEIKNING	HÖÖ
B2	10.01.2007	YMSAR BREYTINGAR	HÖÖ
DAGS. UNDIRSKRIFTAR:		NAFN OG KT. SAMRÆMINGARHÖNNUÐAR:	
UNDIRSKRIFT SAMRÆMINGARHÖNNUÐAR:			

Samþykkt þann
28 FEB. 2007
Byggingafræðingur í Hafnarfirði
E.Þ. Sigurbjartur Halldórsson

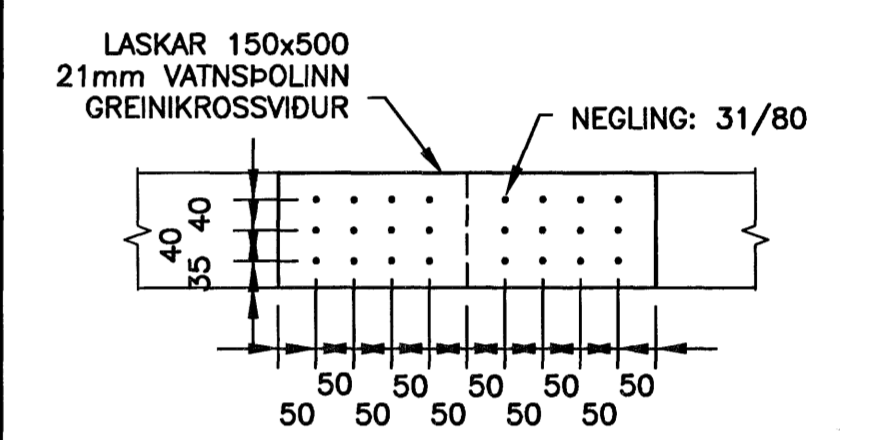

SKÝRINGAR:
ÓNEFND MÁL ERU í mm, KÓTAR ERU í m
ALMENNAR SKÝRINGAR SJÁ TEIKN. NR. B2-001- TIL B2-005

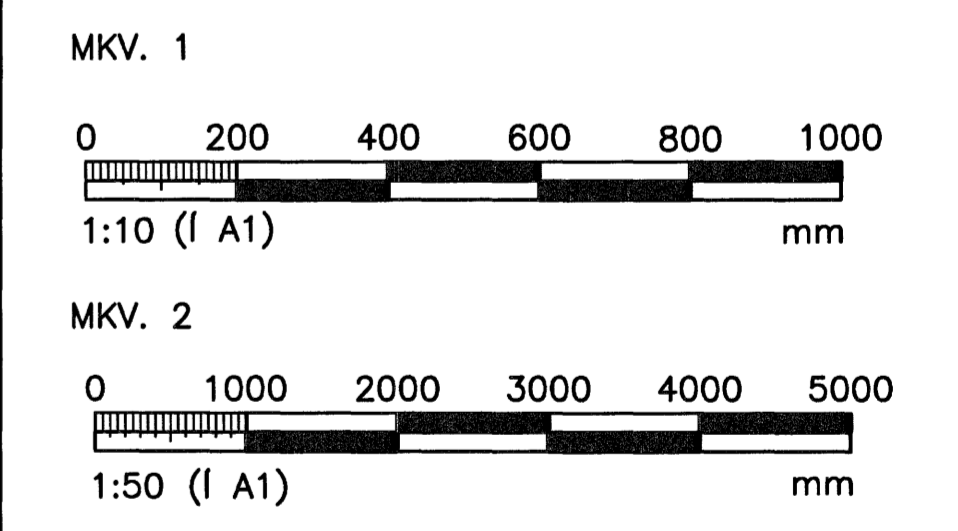

ÖLL AFNOT OG AFRITUN TEIKNINGAR, AÐ HLUTA EDA HEILD, ER HÁÐ SKRIFLEGU LEYFI HÖNNUÐAR.

HÖNNUN
GRENASÁVEGI 1 108 REYKJAVÍK SÍMI: 510 4000 FAX: 510 4001
VEFFANG: www.honnun.is NETFANG: honnun@honnun.is

HEITI VERKS:
HRAUNVALLASKÓLI 2. ÁF.
DREKAVELLIR 9, HAFNARFIRÐI

HEITI TEIKNINGAR:
BURDARVIRKI:
UPPSTÓLAD ÞAK
SNID OG DEILI

MALT:	TEIKNAD:	GEYMSLUNUMER:	VNR:
HANNAÐ:	YRFRAD:	MKV:	3.151.218
DAGS. UNDIRSKRIFTAR:	NAFN OG KT. HÖNNUÐAR:	NR. TEIKNINGAR:	
10. Jan. 2007	HÖNNUN hf	430572-0169	
UNDIRSKRIFT HÖNNUÐAR:	KT. HÖNNUÐAR:	ÓTÓFA:	
E.Þ. Sigurbjartur Halldórsson	Kt. 110658-6489	B1	