


9 10

11


12

13

14

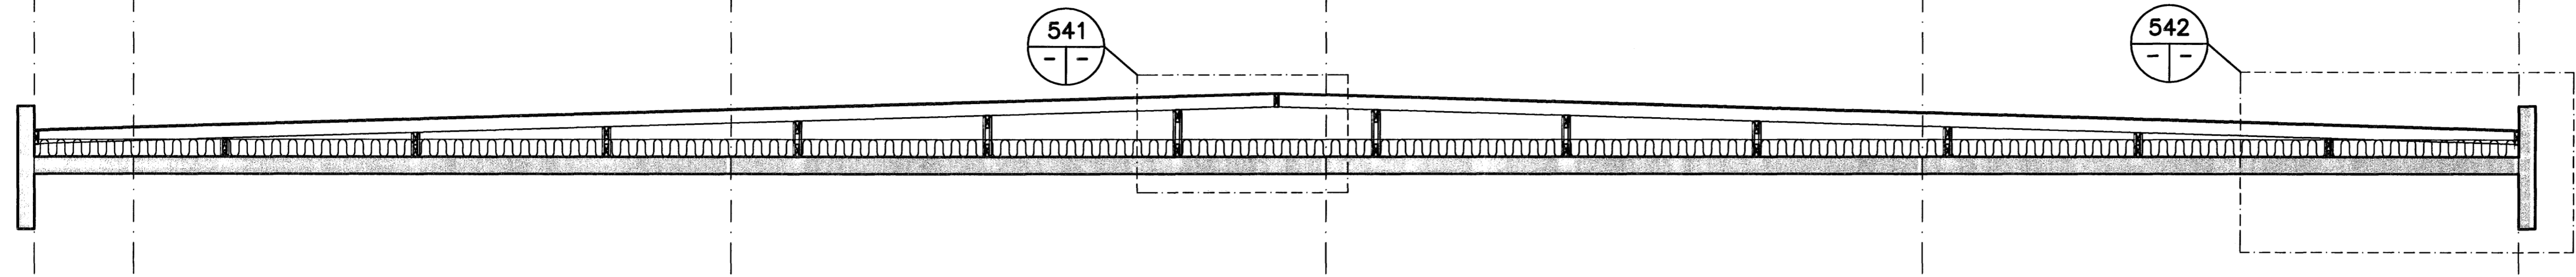


524 SNID
404/532/407 MKV 2

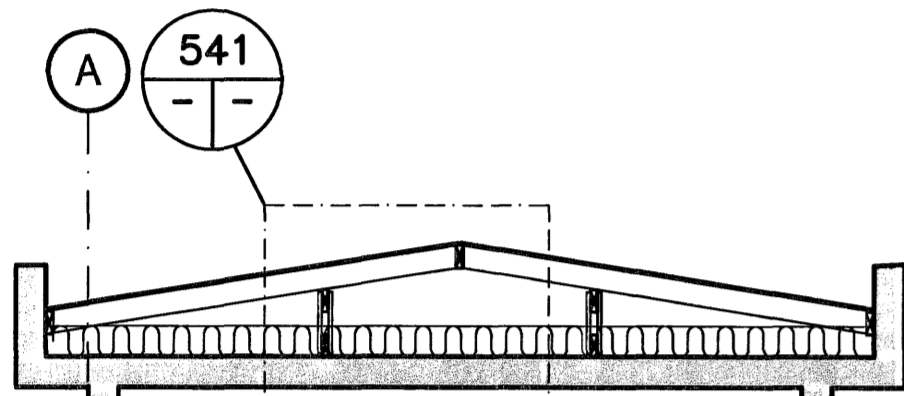


523 SNID
402/532/403 MKV 2

543

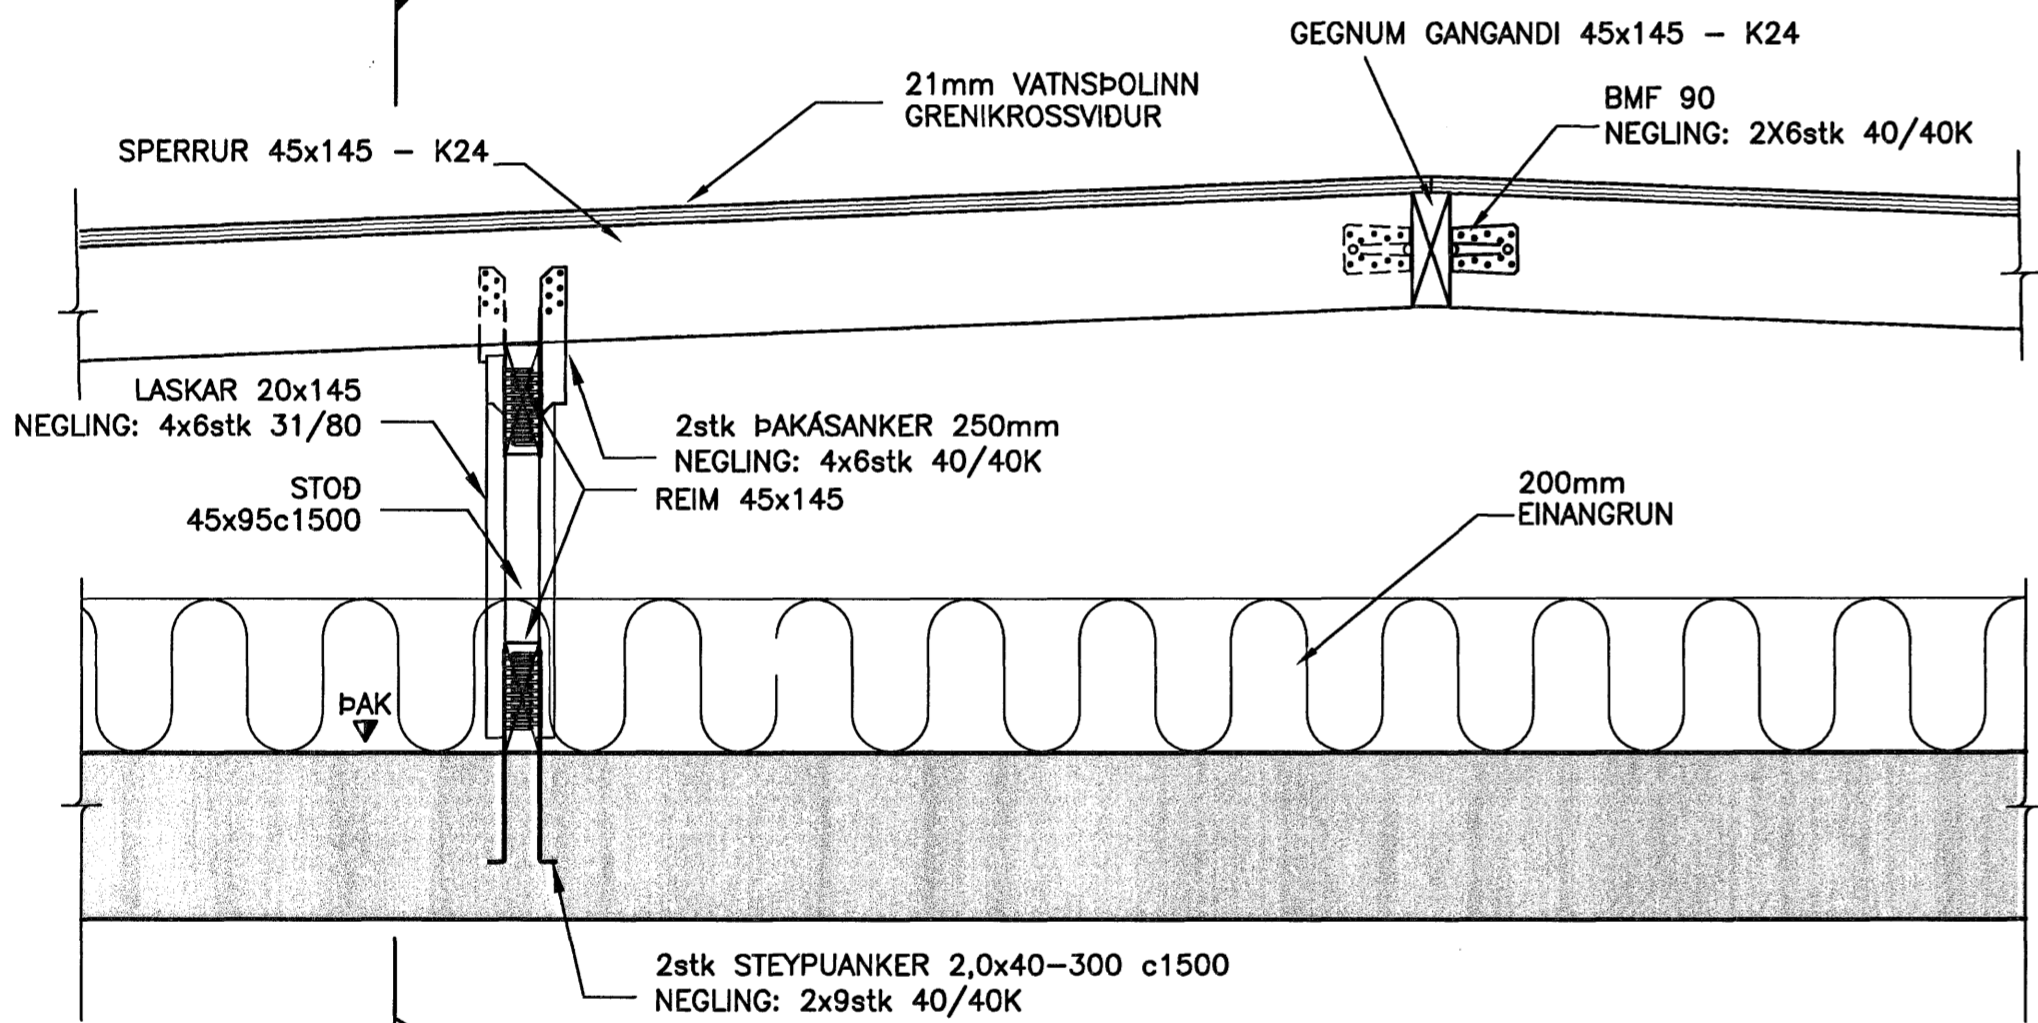


541 DEILI
MKV 1

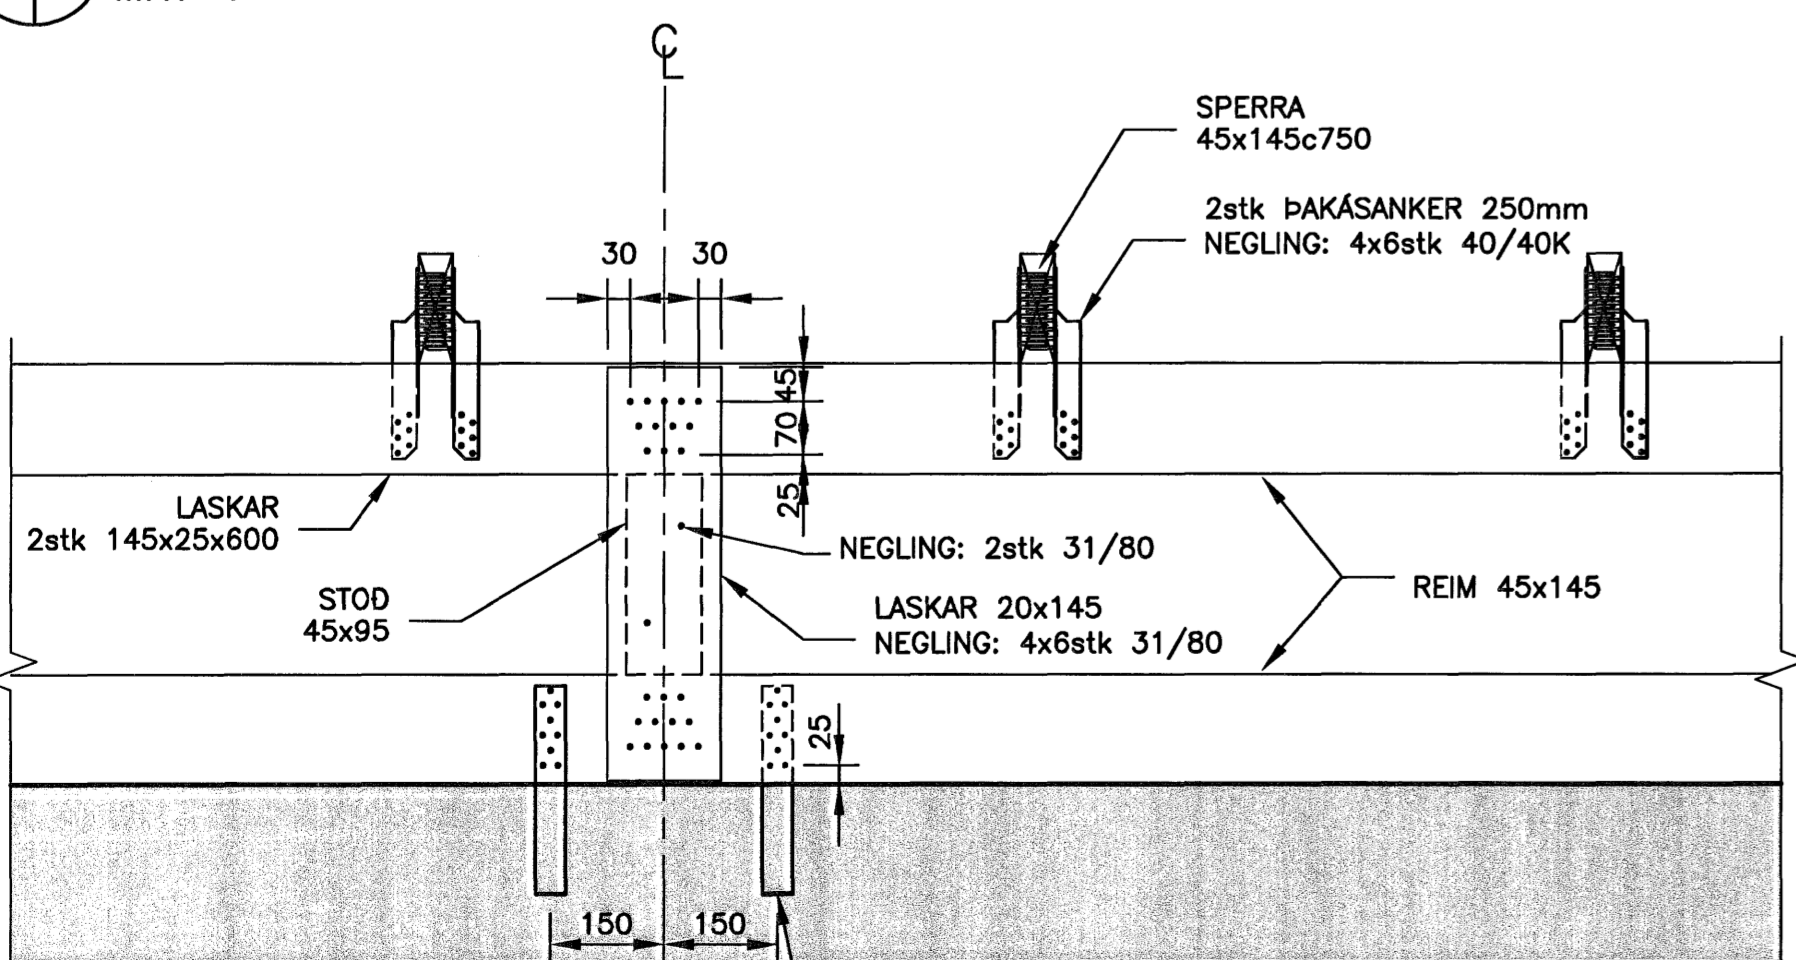


543 SNID
MKV 1

521 SNID
401/532 MKV 2

544

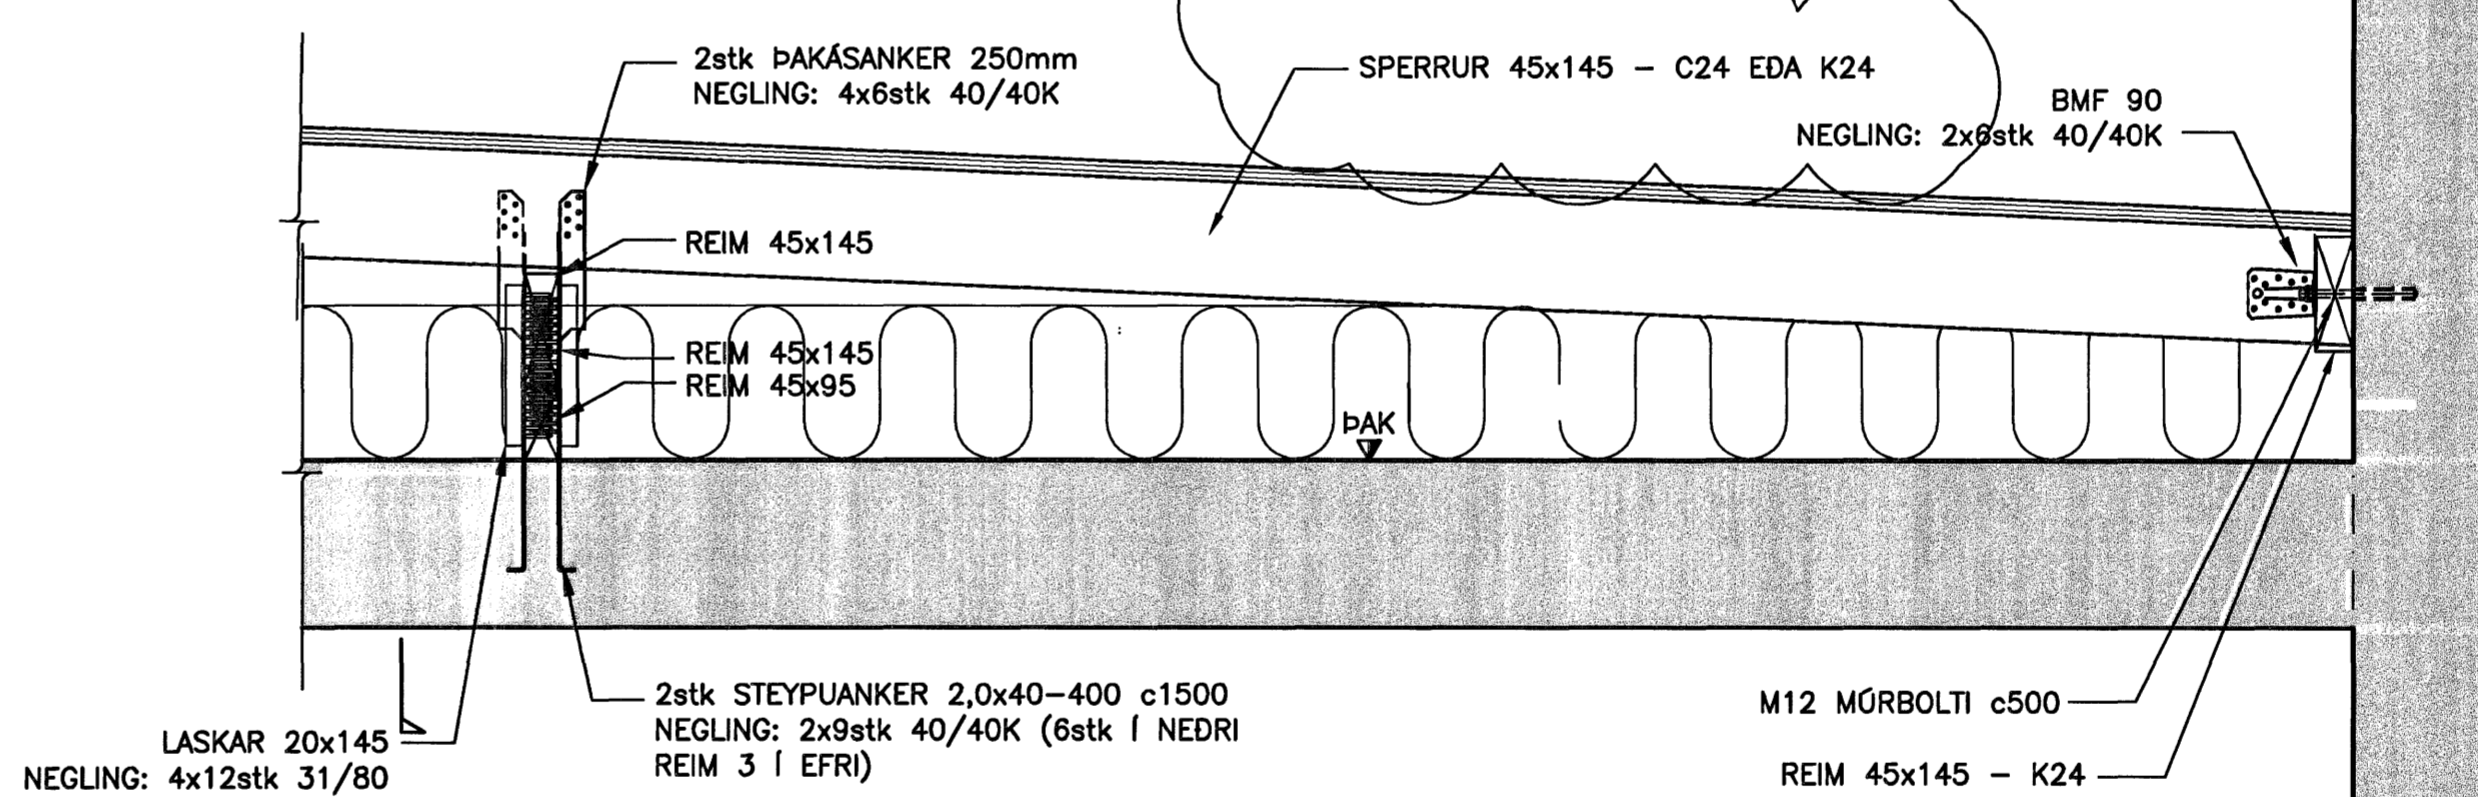


542 DEILI
MKV 1

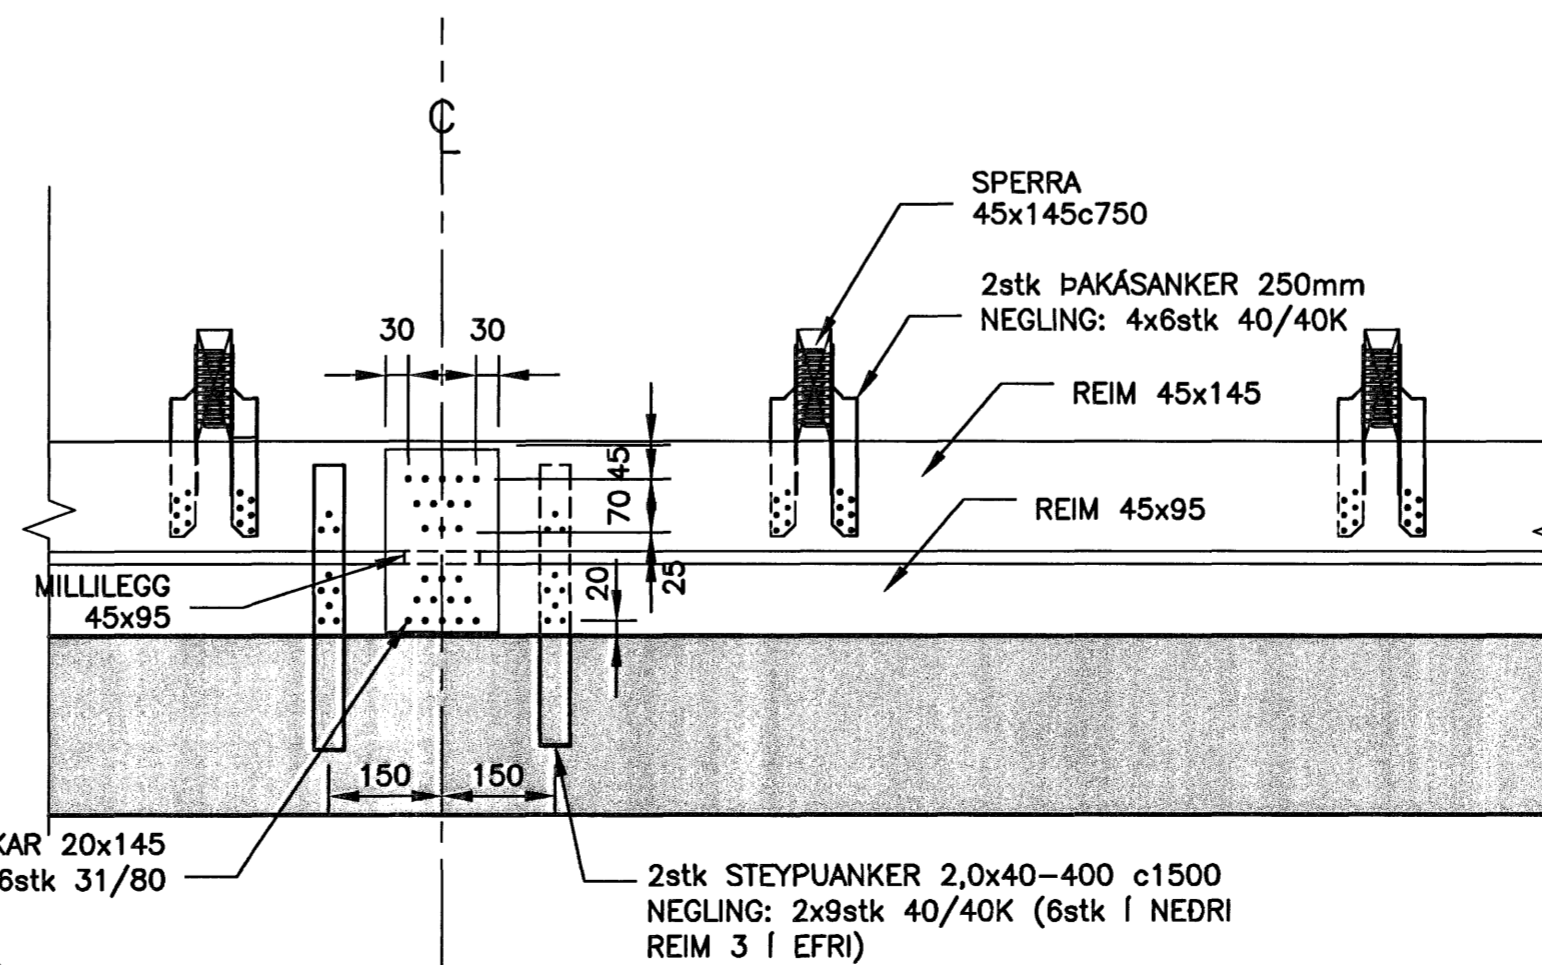


544 SNID
MKV 1

ÓTGÁFUFRILL			
NÚMÉR:	DAGS:	SKÝRINGAR:	HAUNAD:
B1	10.10.2006	BYGGINGARTEIKNING	HÓÓ
B2	10.01.2007	ÝMSAR BREYTINGAR	HÓÓ
DAGS. UNDRISKRIFAR: NAFN OG KT. SAMRÆMINGARHÖNNUGAR:			
UNDRISKRIFT SAMRÆMINGARHÖNNUGAR: <i>[Signature]</i>			

Sampykkt þann
28 FEB. 2007
Byggingafrúnn í Hafnarfirði
F.h. Sigurbjartur Halldórsson

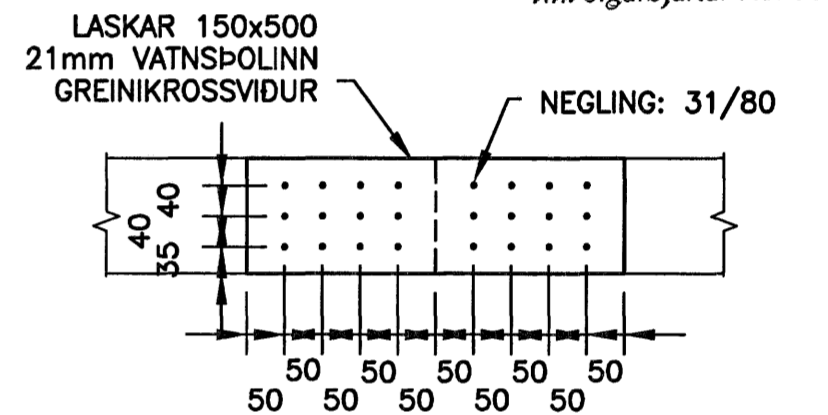

SKÝRINGAR:
ÓNEFND MÁL ERU í mm, KÓTAR ERU í m
ALMENNAR SKÝRINGAR SJÁ TEIKN. NR. B2-001- TIL B2-005

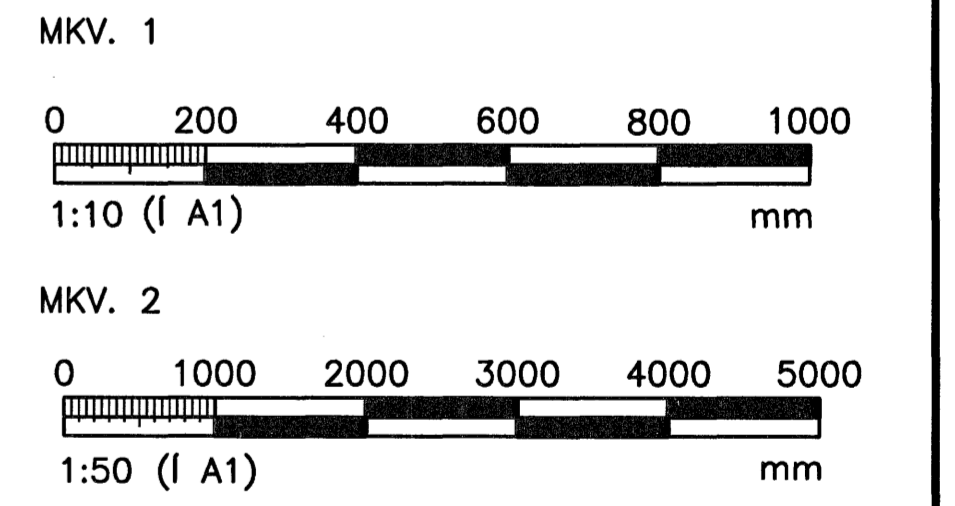

ÖLL AÞNOT OG AFRITUN TEIKNINGAR, AD HLUTA EDA HEILD, ER HÁÐ SKRIFLEUÐ LEYFI HÖFUNDA.
HÖNNUN
GRENASVEGI 1 108 REYKJAVÍK Sími: 510 4000 Fax: 510 4001
VEFFANG: www.honnun.is NETFANG: honnun@honnun.is

HEITI VERKS:
HRAUNVALLASKÓLI 2. ÁF.
DREKAPELLIR 9, HAFNARFIRÐI

HEITI TEIKNINGAR:
BURDARVIKI:
UPPSTÓLAD ÞAK
SNID OG DEILI

MALT:	TEIKNAD:	GEYMSLUNÚMÉR:	VNR:
HAUNAD:	YFRIFARID:	MKV:	NR. TEIKNINGAR:
DAGS. UNDRISKRIFAR:	NAFN OG KT. HÖNNUGAR:	430572-0169	B2-532
UNDRISKRIFT HÖNNUGAR:	HÖNNUN hf	ÓTGÁFA:	B2