


Útlit 1:100
Austur

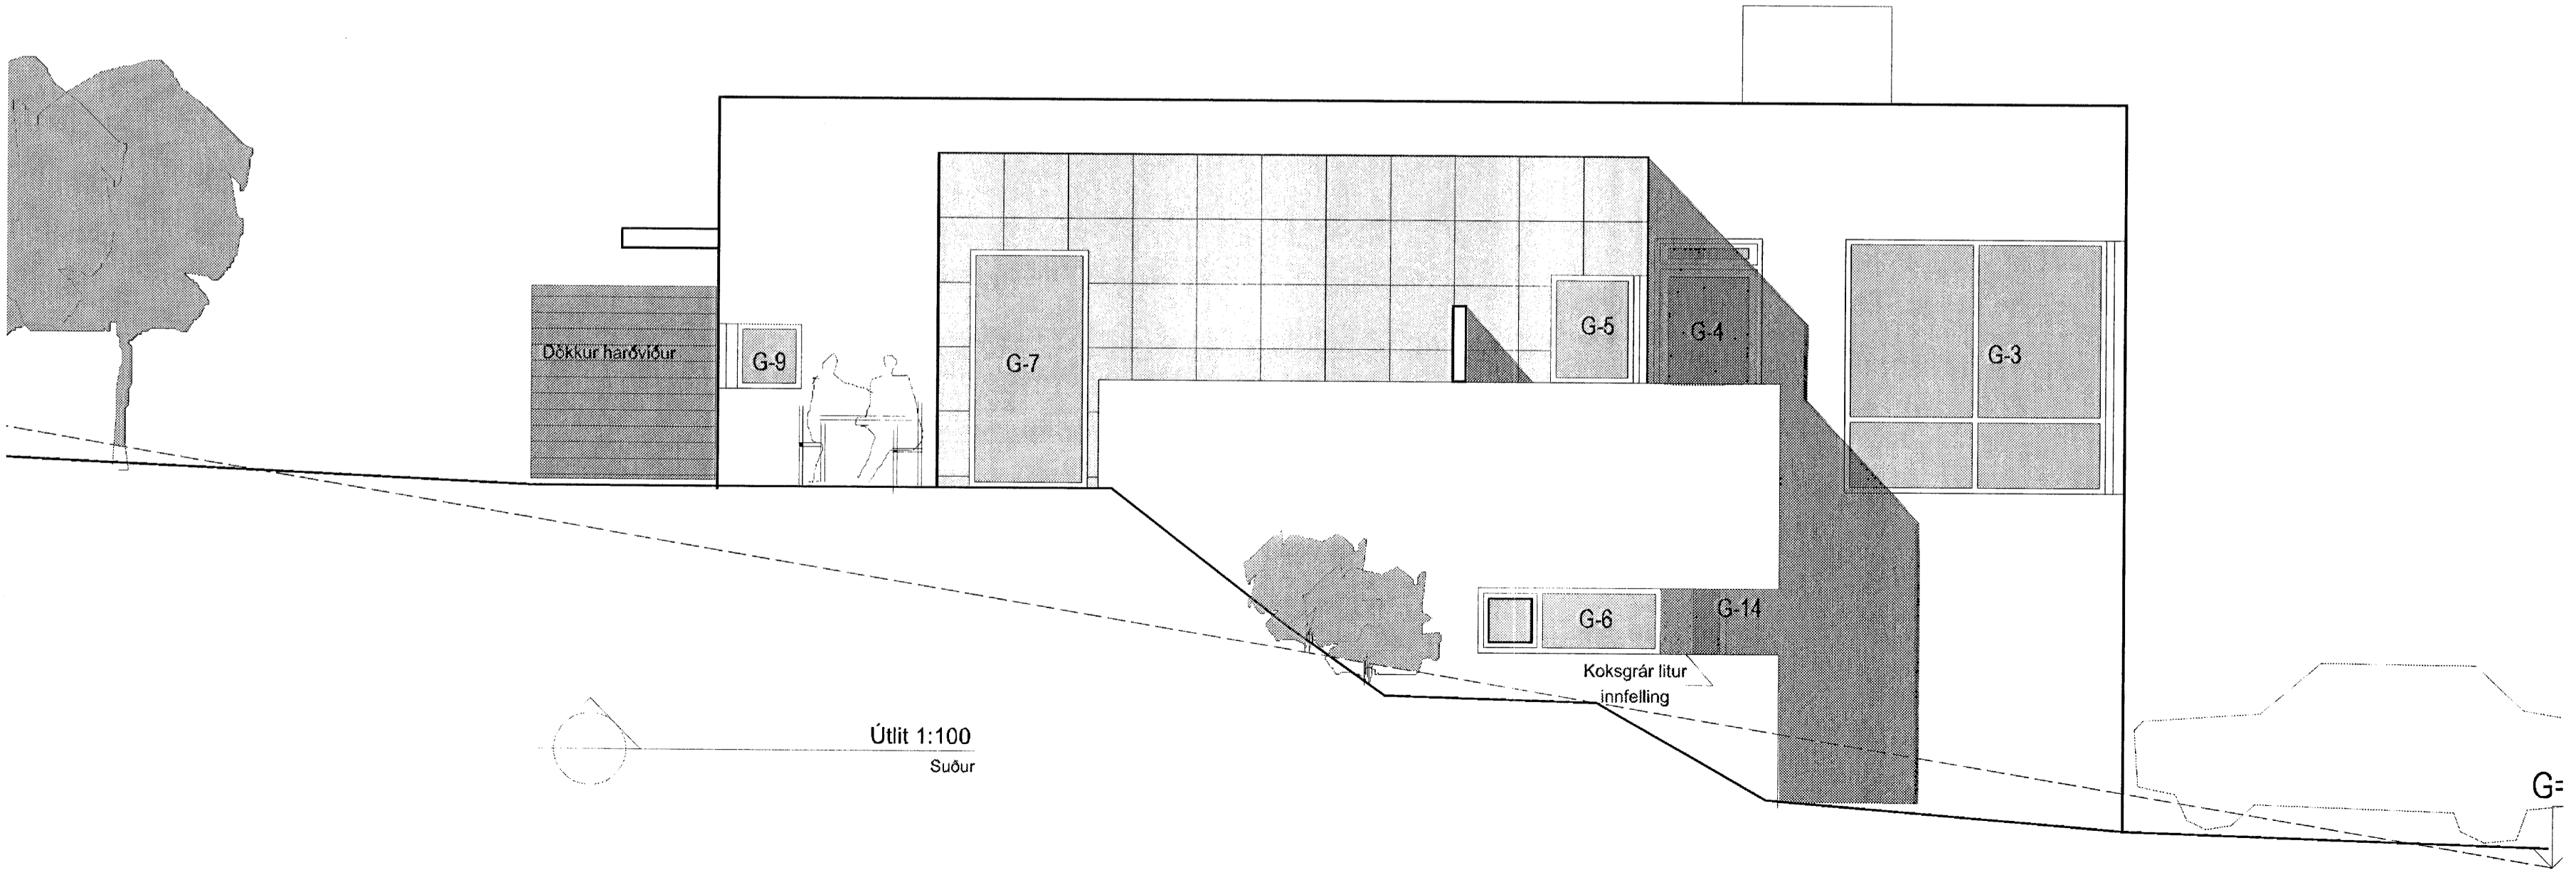

Útlit 1:100
Suður

ÚTGÁFA | TEIKNAD | SAMÞYKKT | DAGS
BREYTINGAR

Byggingafultrúi Hafnarfjarðar
Afgreitt þann
27 AUG 2007
G.G.

ASK Arkitektar
Geirsgötu 9
101 Reykjavík
Sími 515 0300
Fax 515 0319
www.ask.is



Áritun aðalhönnuðar:
[Signature]

Höfundur Hönnunarkennsla arkitekt FAÍ, kt. 300549-4899

Furuás 37 Hafnarfirði		MKV. I A2
VERKEFNI		1:50
HEITI TEIKNINGAR		TEIKNAD
Verkeikning		HH - AGG
Útlit-gluggar, hurðir		DAGS
		25.07.07
VERK NR.	NÚMÉR TEIKNINGAR	ÚTGÁFA
06132	20-32	