

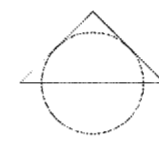


75,80

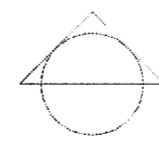

Útlit 1:100
Vestur

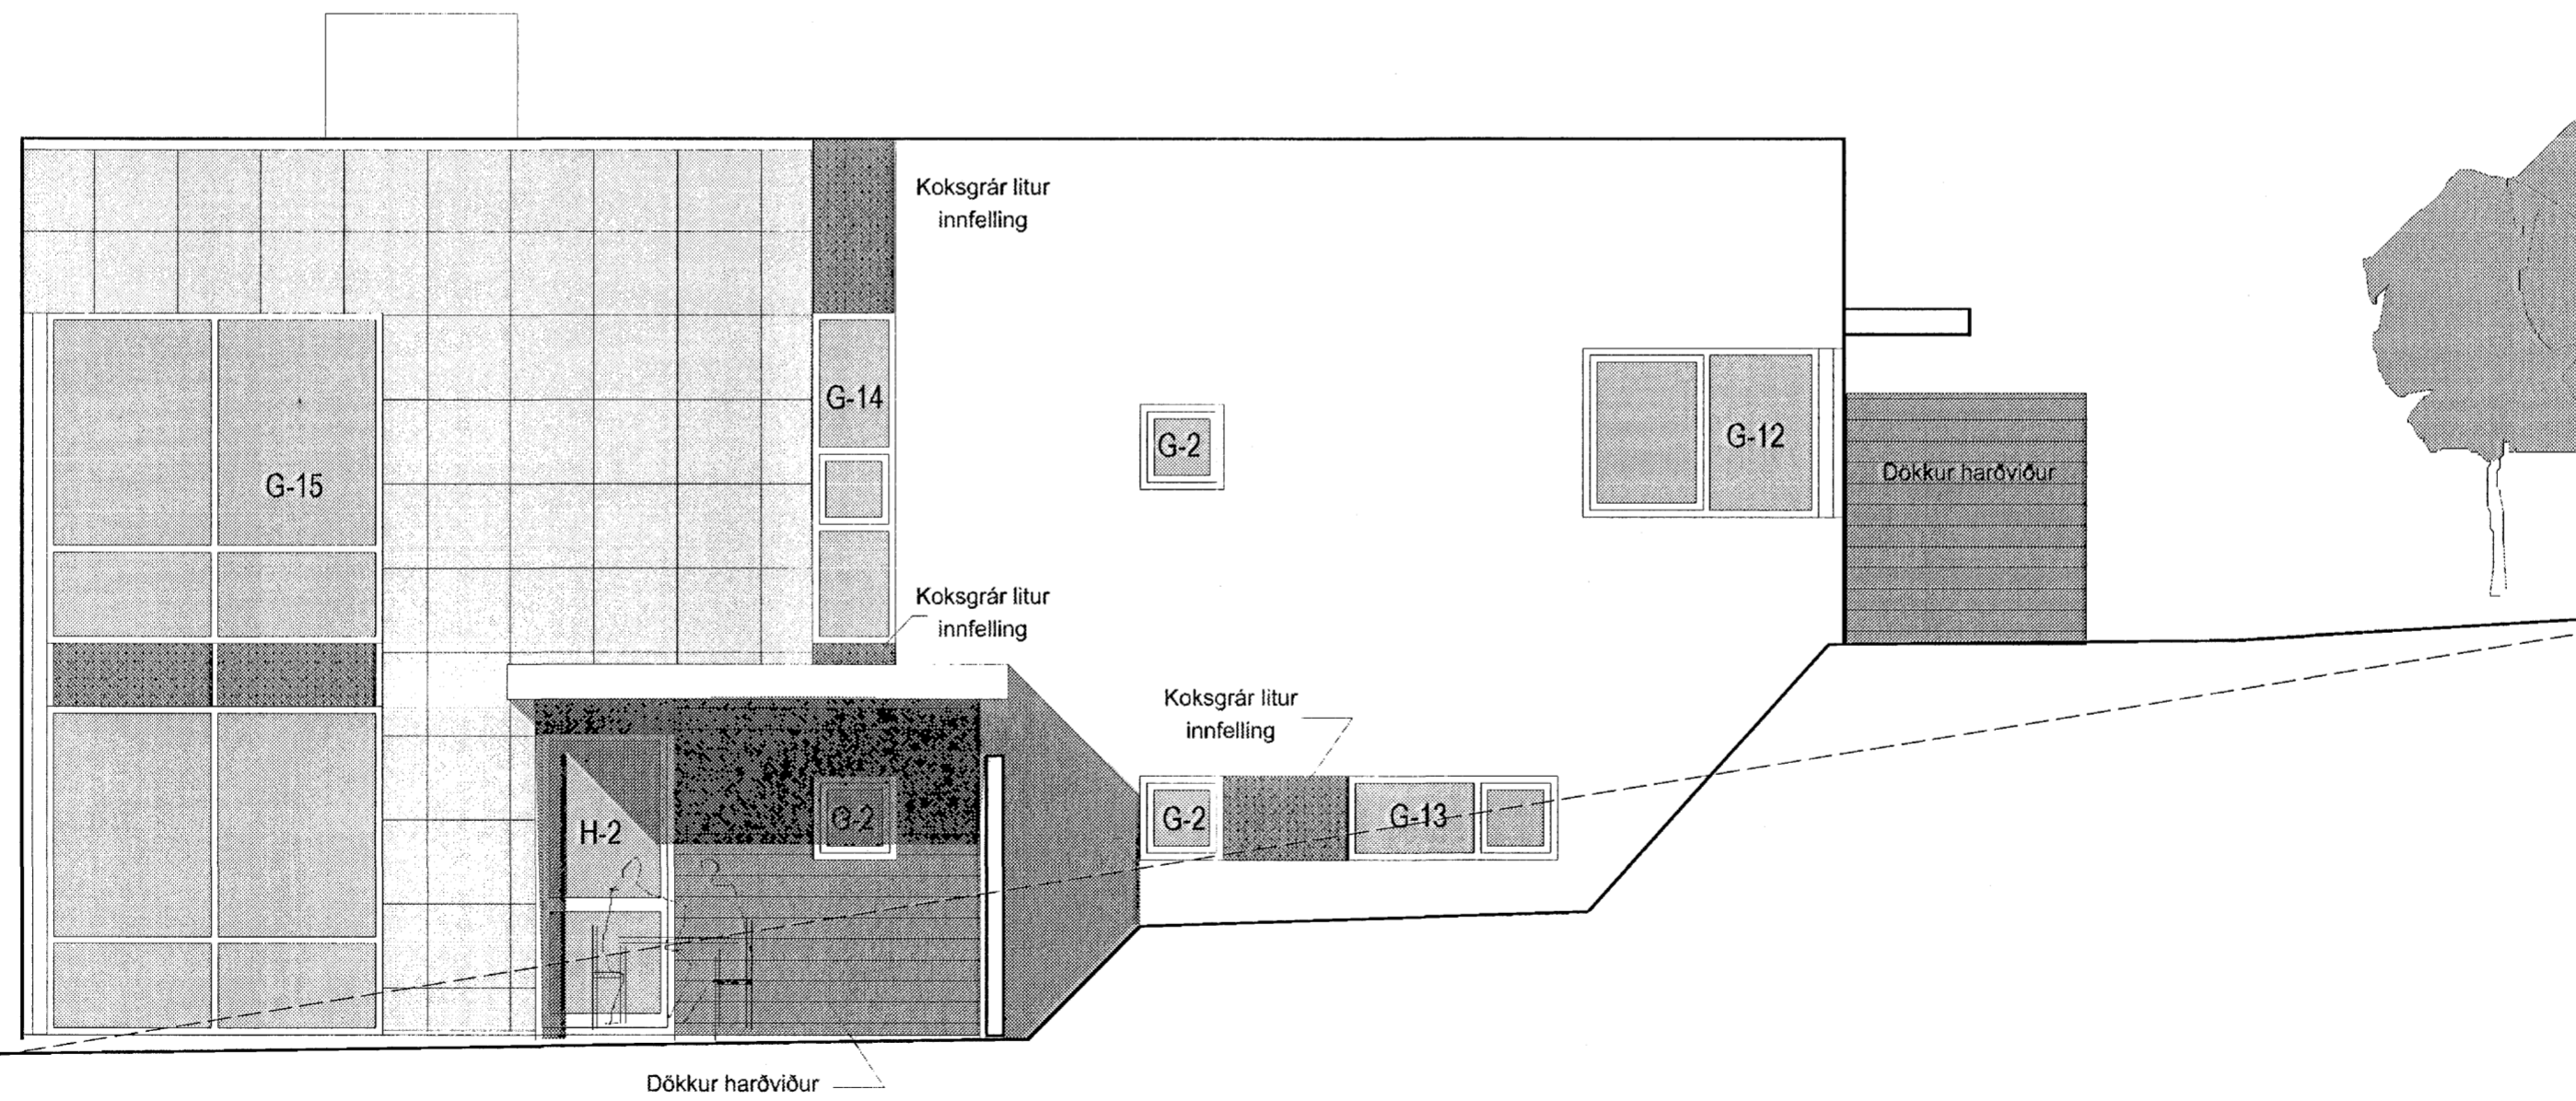

Útlit 1:100
Norður

ÚTGÁFA | TEIKNAD | SAMÞYKKT | DAGS
BREYTINGAR

Byggingatulltrúi Hafnarfjarðar
Afgreitt þann
27 AUG 2007
G.G.

ASK Arkitektar
Geirsgötu 9
101 Reykjavík
Sími 515 0300
Fax 515 0319
www.ask.is

Áritun aðgæðingjans:
HH

Hörður Harðarson arkitekt FAI, kt. 300549-4899



Furuás 37
Hafnarfirði

VERKEFNI
Verkefning
Útlit-gluggar, hurðir

MKV. 1 A2
1:50
TEIKNAD
HH - AGG
DAGS
25.07.07

VERK NR. 06132 | NÚMÉR TEIKNINGAR 20-31 | ÚTGÁFA