
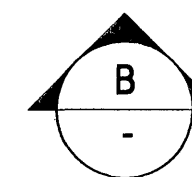


82,10  
K

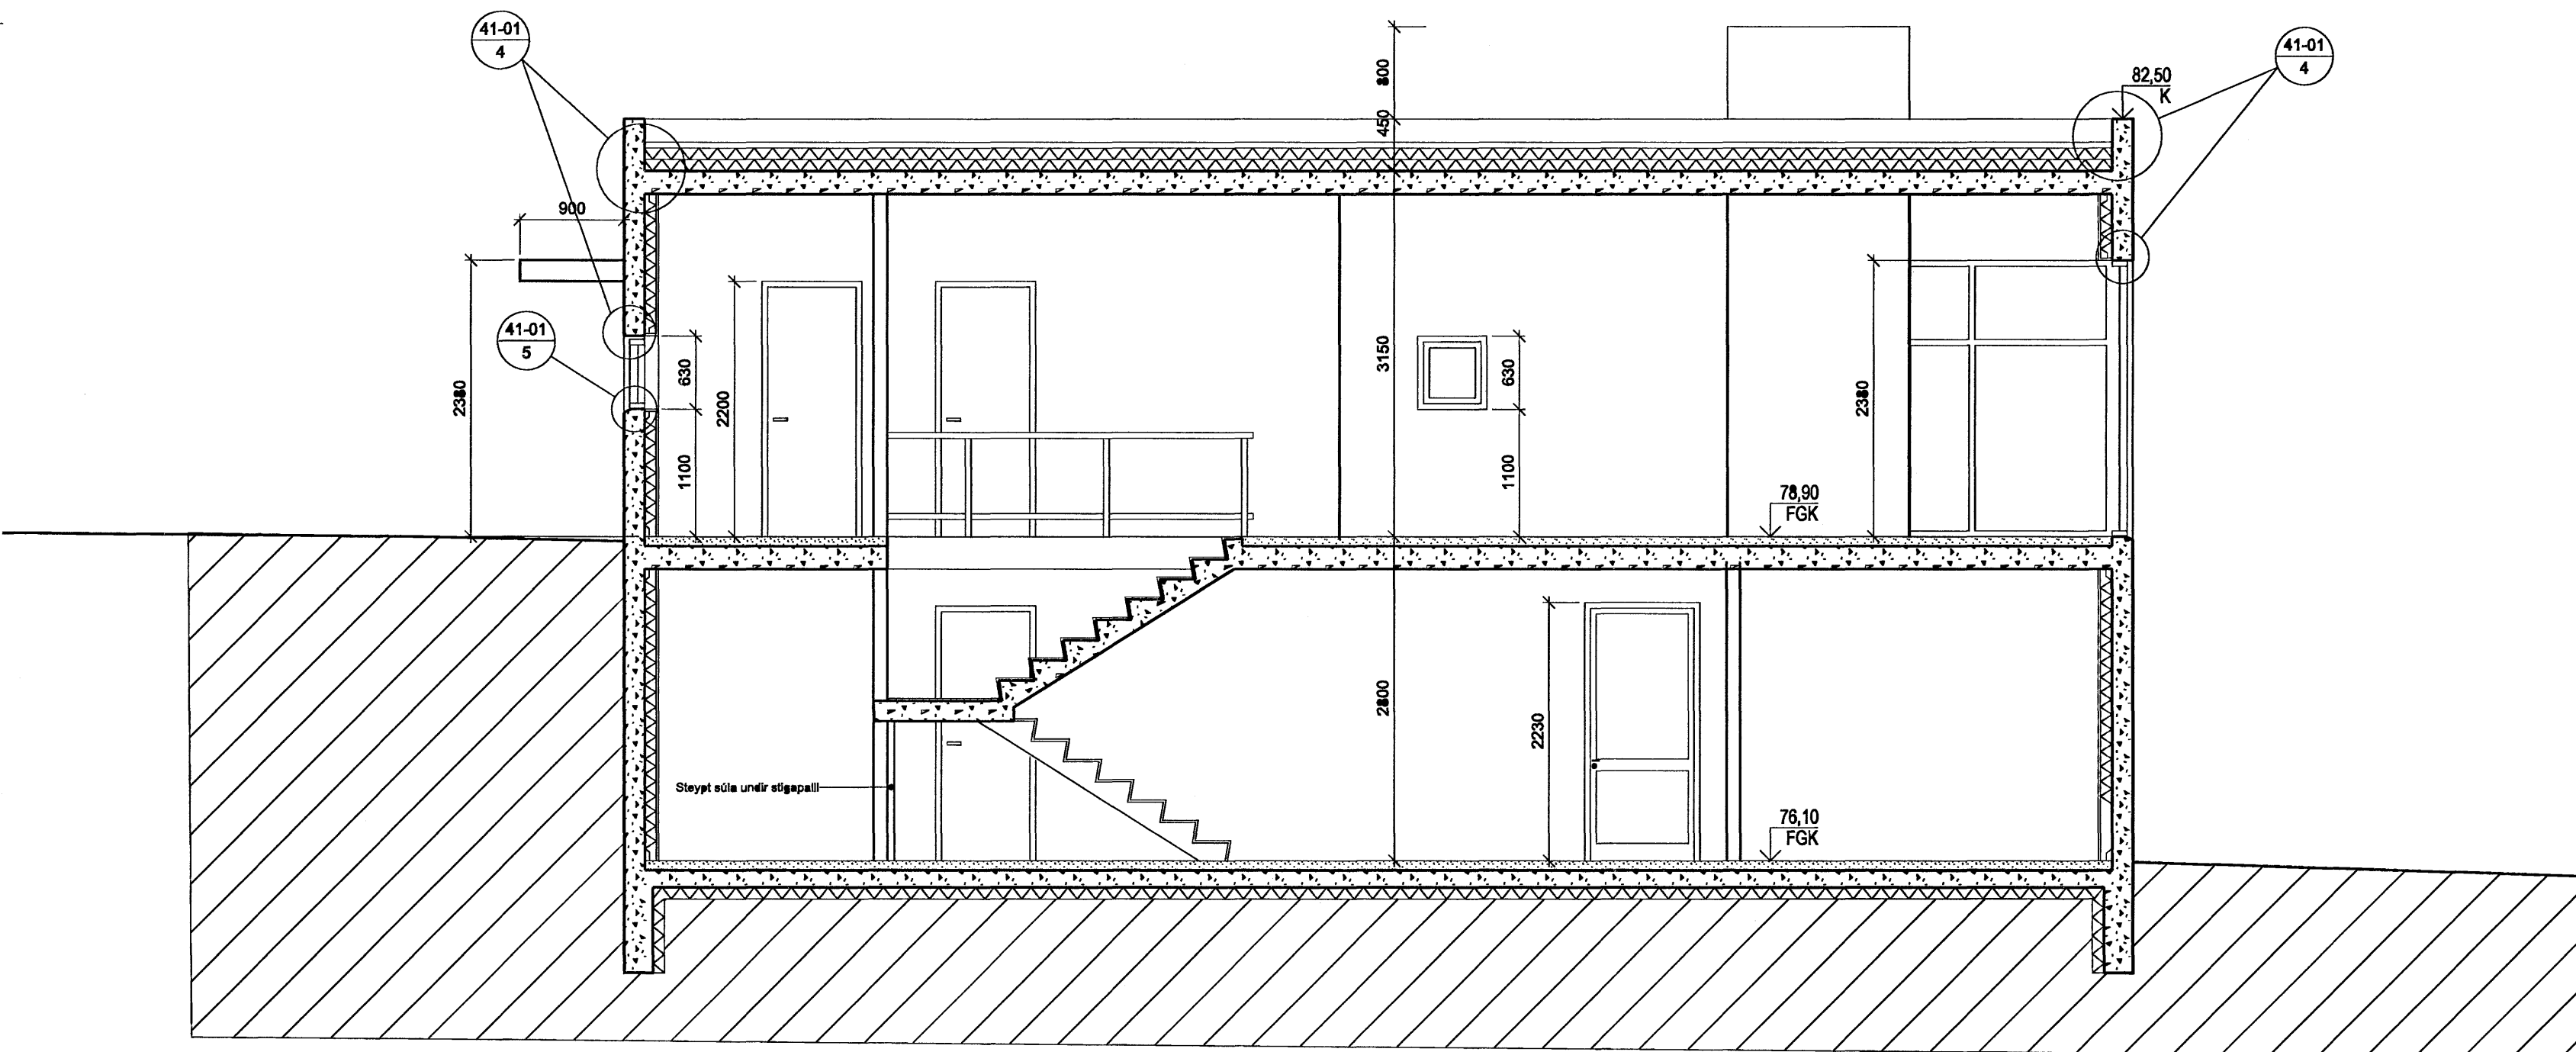

SNEIÐING 1:


ÚTGÁFA | TEIKNAD | SAMÞYKKT | DAGS  
BREYTINGAR

Byggingafulltrúi Hafnarfjarðar  
Afgreitt þann  
27 AUG 2007  
C.G.

ASK Arkitektar  
Geisgötu 8  
101 Reykjavík  
Sími 515 0300  
Fax 515 0319  
www.ask.is

Aritun aðalhönnuðar  
*HH*

Hörður Hávarsson arkitekt FAI, kt. 300549-4899

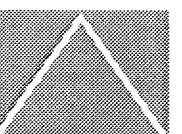

ASK  
ARKITEKTAR

Furuás 37  
Hafnarfirði

VERKEFNI  
HEITI TEIKNINGAR  
Verkeikning  
Sneiðingar B-B

VERK NR.  
06132

NÚMÉR TEIKNINGAR  
20-22

MKV. I A2  
1:50

TEIKNAD  
HH - AGG

DAGS  
25.07.07

ÚTGÁFA