



GRUNNMYND 1 HÆÐAR 1:50

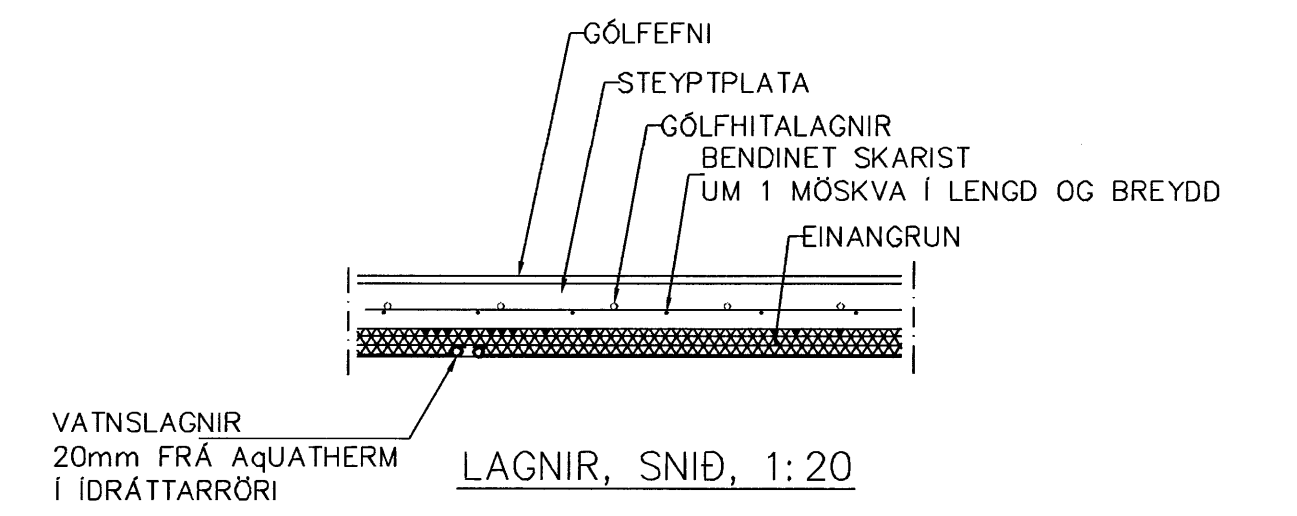

GÖLFHITALAGNIR
20x2.5 Pe-PEX c/c 200
SJA SNID

Byggingafráttíðni Hafnarfjarðar
Afgreitt þann
23 AUG 2007
C.G.

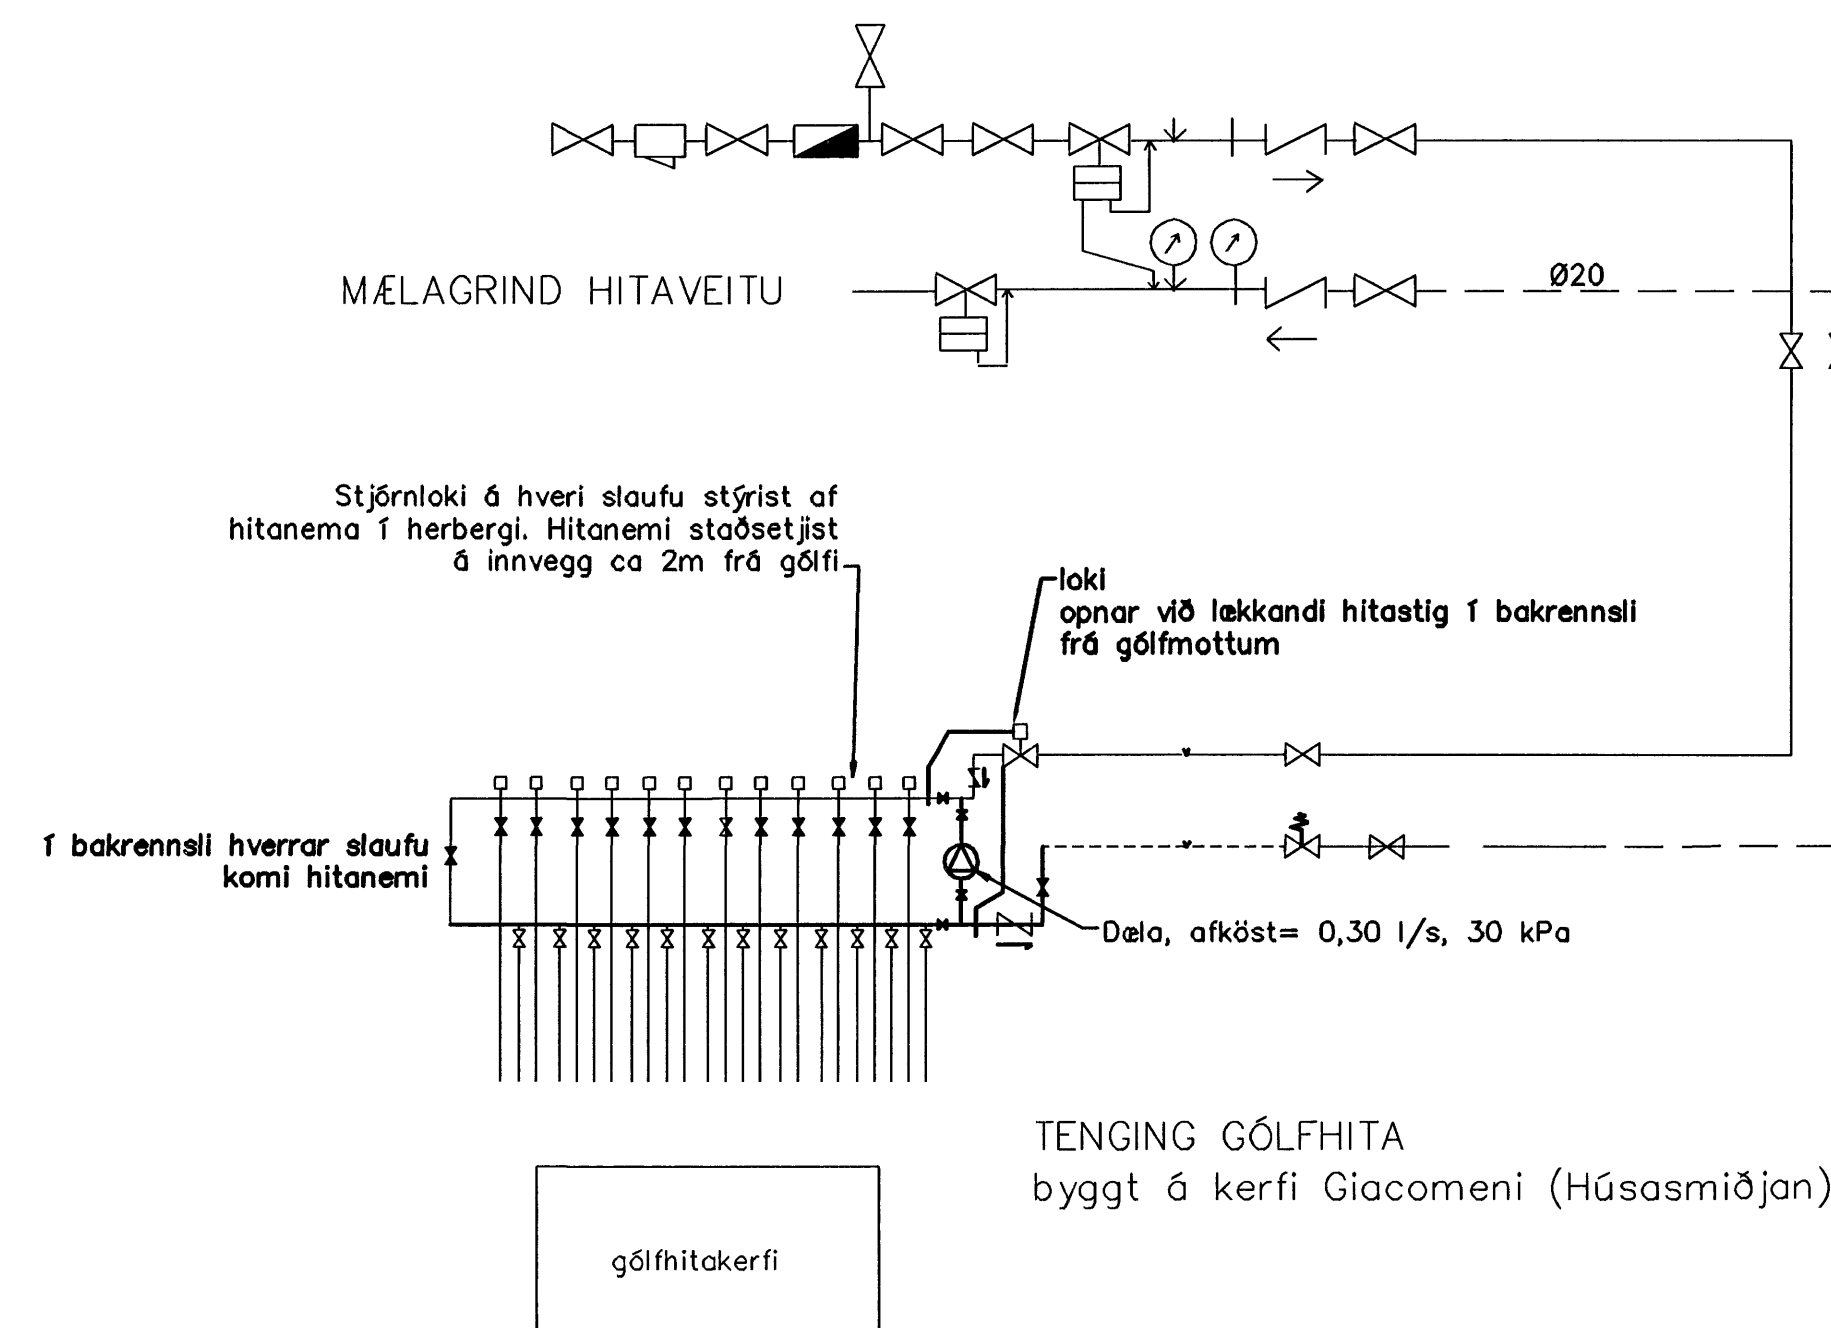

Br.	Dags.	Eðli breytinga	Sign.
NORÐURHELLA 15 HAFNARFIRÐI			
GÖLFHITALAGNIR 1 HÆÐAR			
MKV. 1:50 1:20			
DAGS. ÁGÚST 2007			
VERK NR. 2716			
TEIKN. NR. 2-03			
HANNAD SIG. ÞORLEIFSS. KT. 241148-3009			
TEIKNAD			
FIRFARID			
TÆKNIÞJÓNUSTA SIGURDAR ÞORLEIFSSONAR ehf STRANDGÖTU 11 220 HAFNARFIRÐI Sími 555-4255 FAX 565-2875 E-mail tsth@simnet.is			