



SNID M - M
Mkv. 1: 20

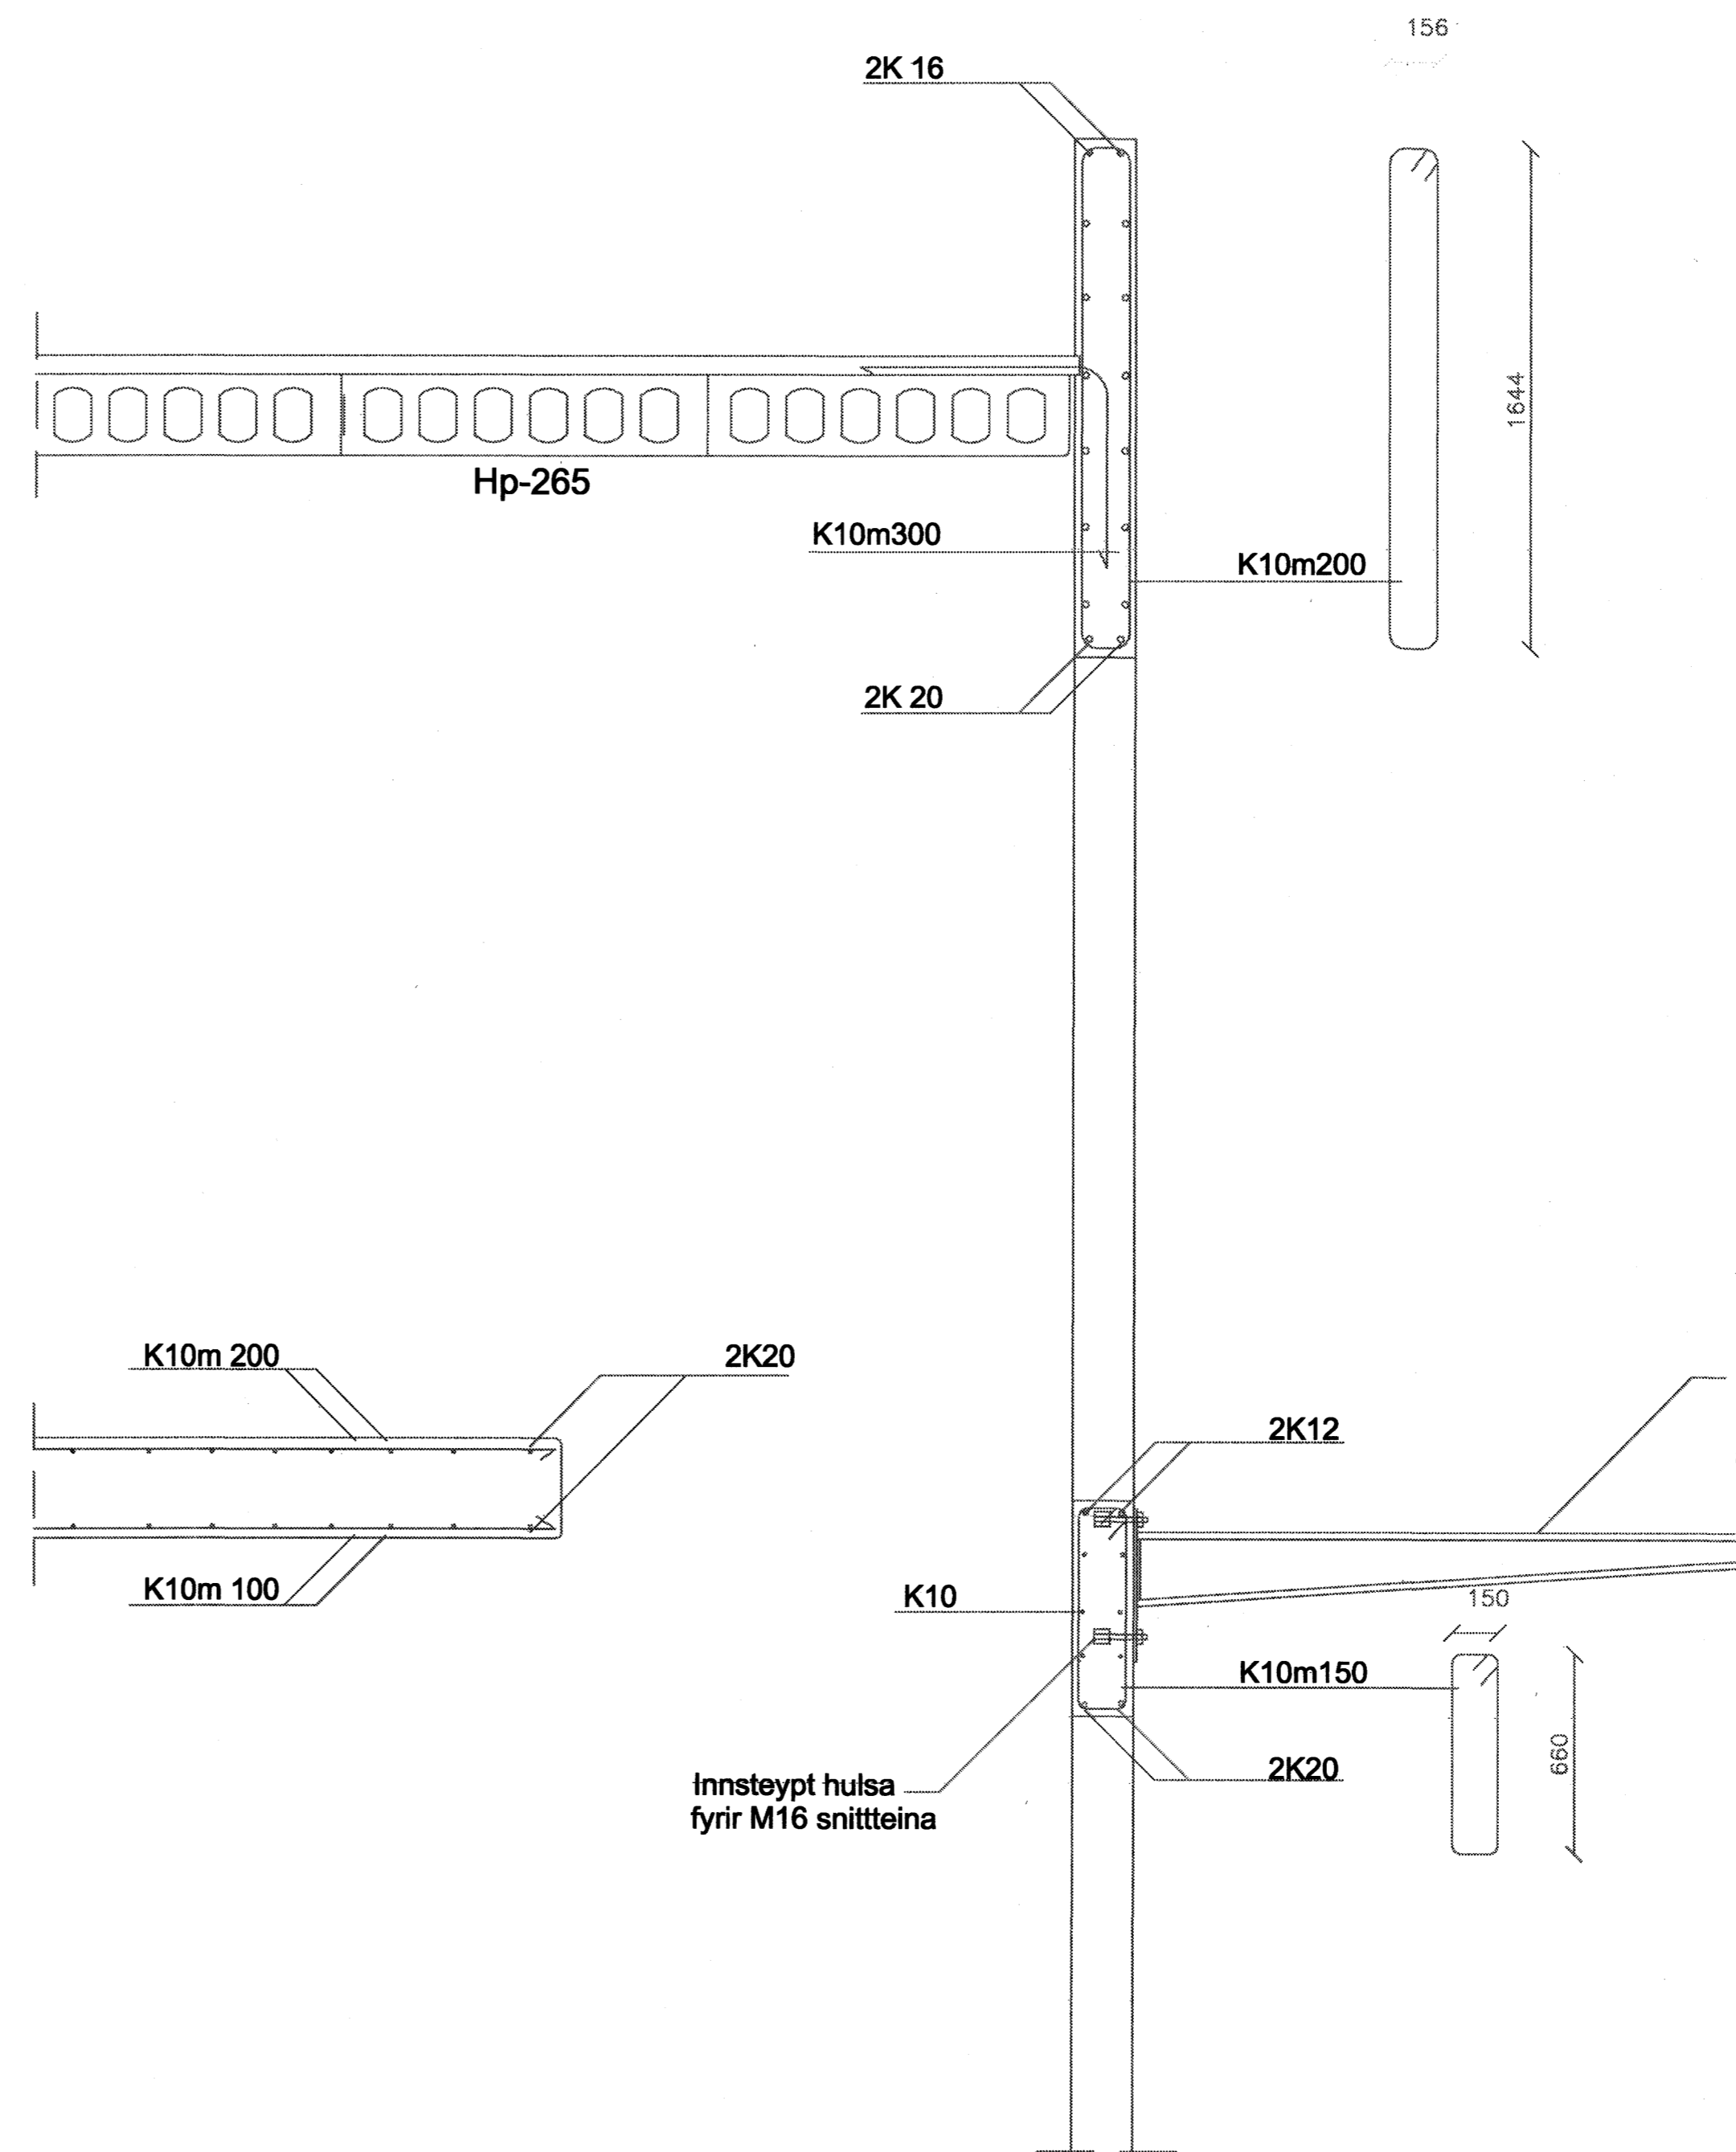

SNID N - N
Mkv. 1: 20

Skýringar

Sjá almennar skýringar á skýringarbladi
Öll mál eru í mm

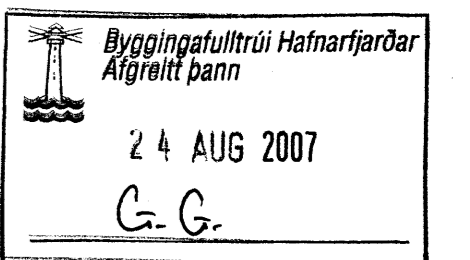

Breytingar		
Samþykkt aðalhönnuðar <i>[Signature]</i>		
Kennitala 0306735799		
Samþykkt burdarpólshönnuðar		
Kennitala 190157 3509 <i>[Signature]</i>		
NORDURHELLA 17		
HAFNARFIRDI		
Snid M og N		
Mkv. 1 : 20	Dags. 10. febr 2007	
Reiknad 0A	Teiknad 0A	
SIMI 840 6621	Verk nr. 1018	Blad nr. B11