



SNID K-K  
Mkv. 1: 20

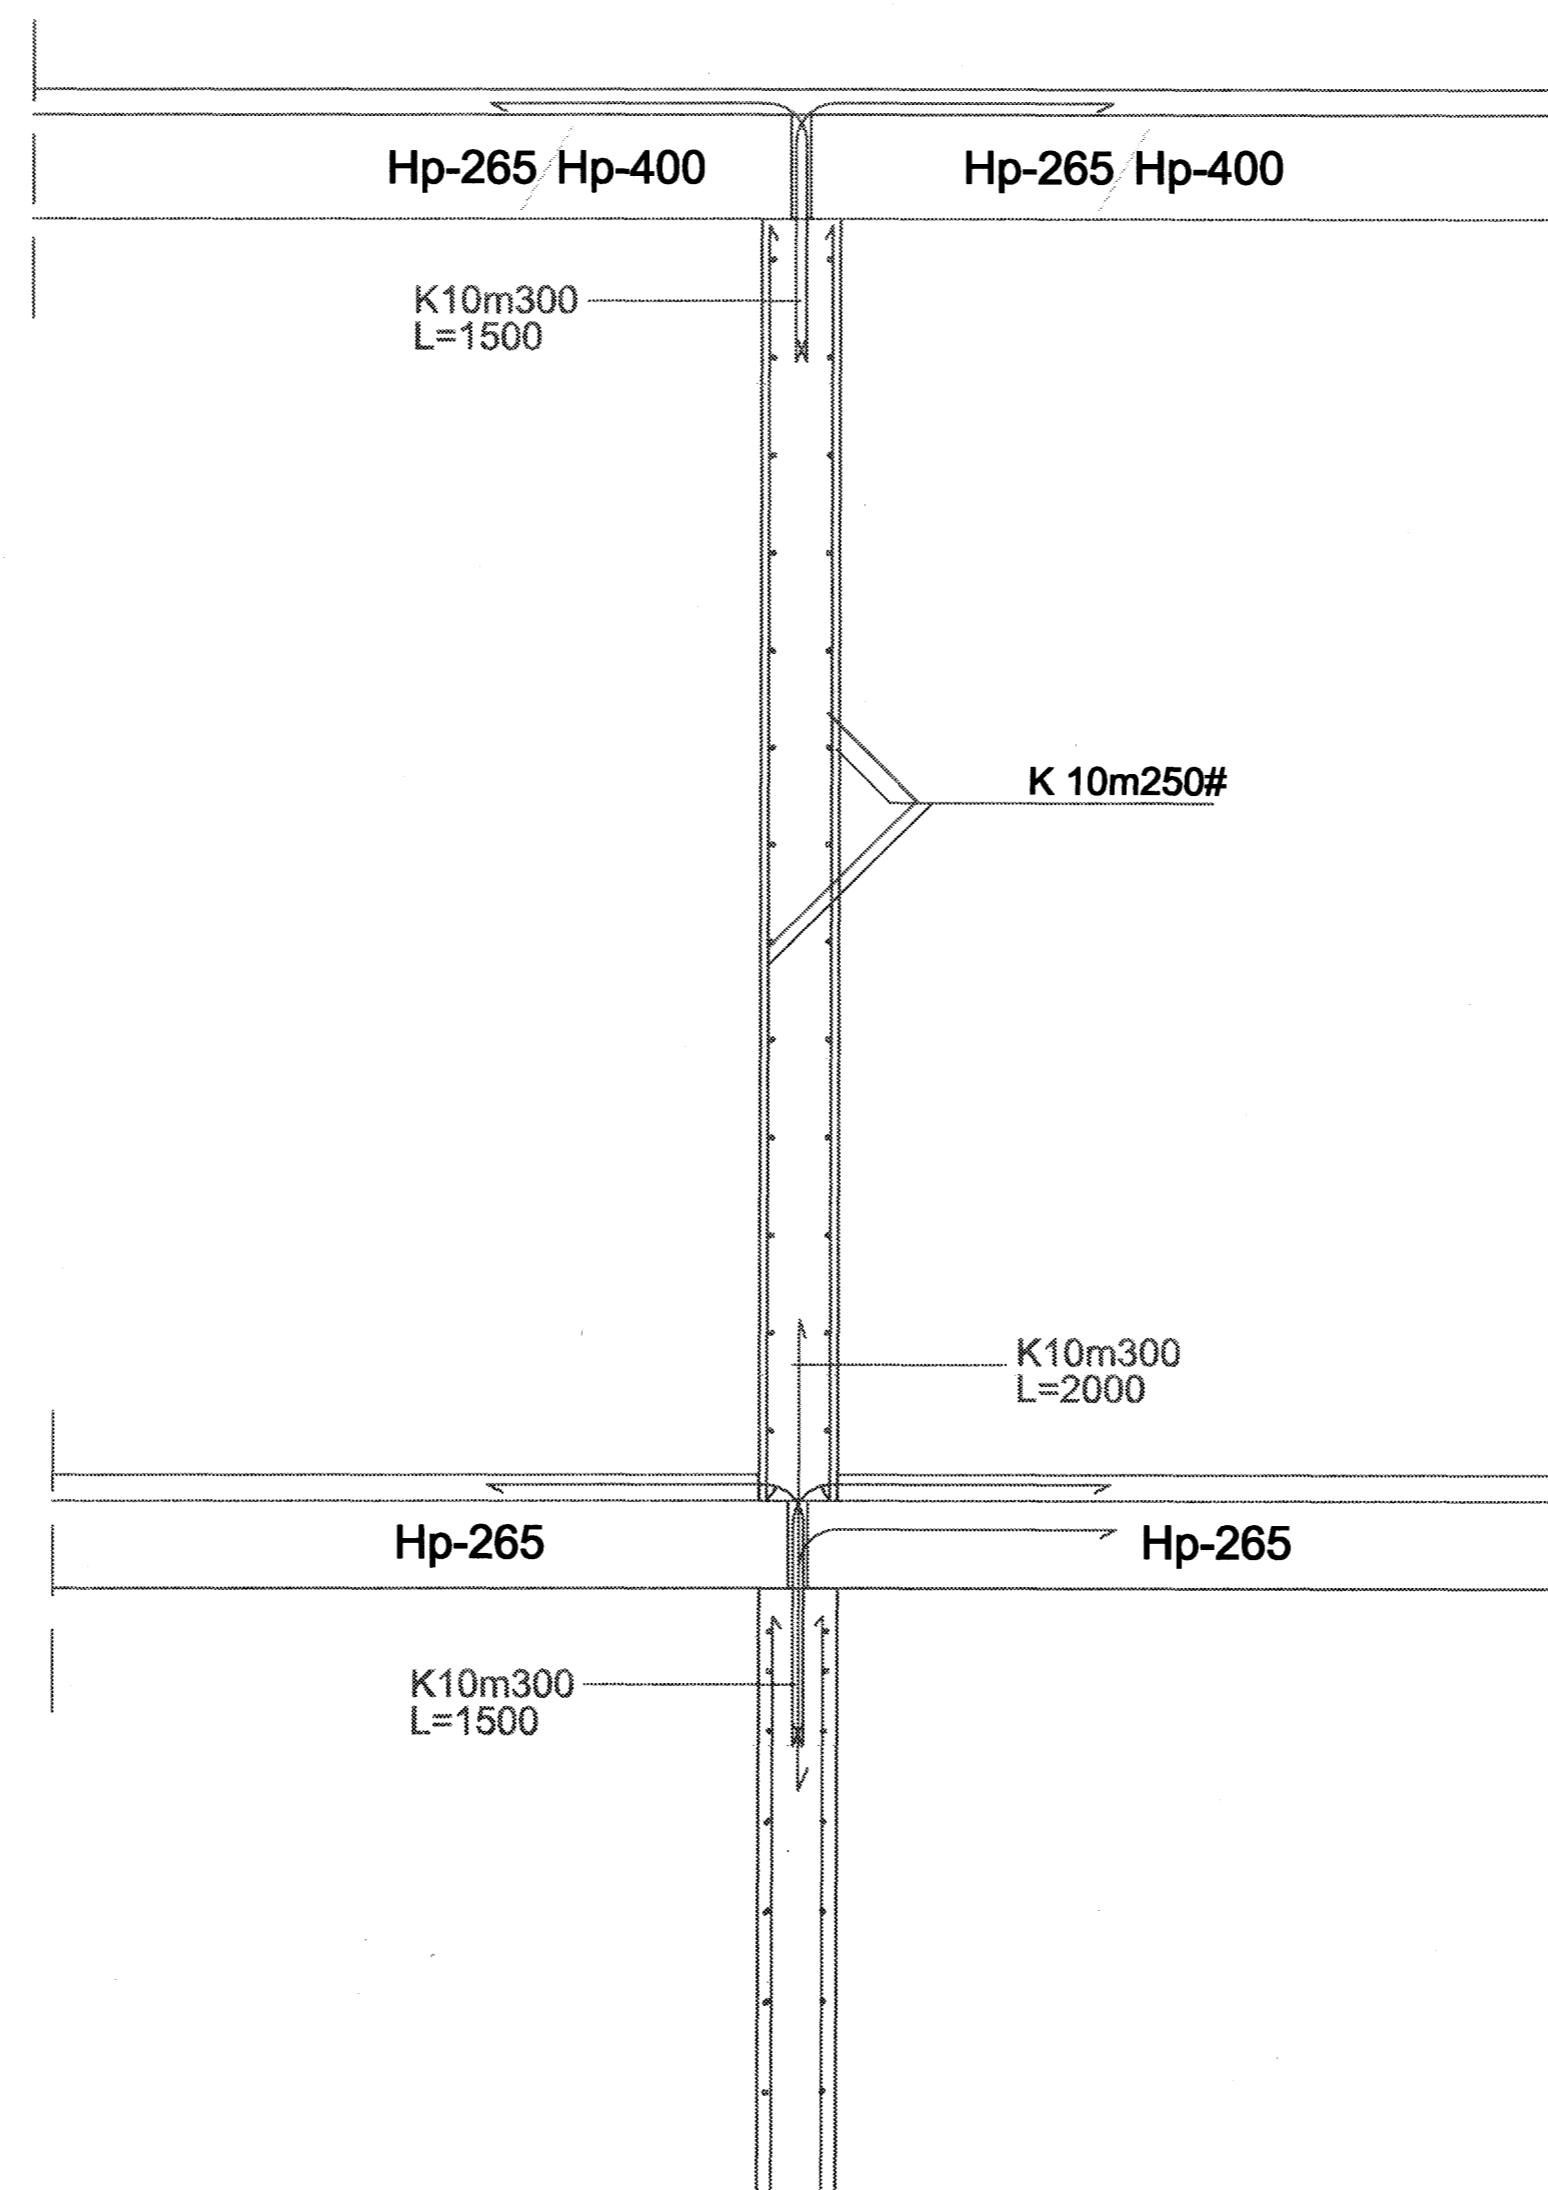

SNID L-L  
Mkv. 1: 20

Skýringar

Sjá almennar skýringar á skýringarbladi  
Öll mál eru í mm

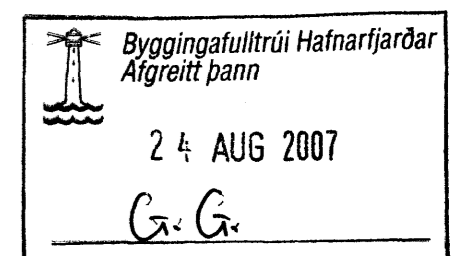

Breytingar	
Samþykkt adalhönnuðar	<i>Þorleifur Þorleifsson, 030673-3790</i>
Kennitala	<i>Óskar Þorleifsson</i>
Samþykkt burðarpólshönnuðar	
Kennitala	190157 3509
NORDURHELLA 17 HAFNARFIRDI	
Snid K og L	
Mkv. 1 : 20	Dags. 10.feb. 2007
Reiknad 0A	Teiknad 0A
SIMI 840 6621	Verk nr. 1018 Blad nr. B10