



SNID I-I
Mkv. 1: 20

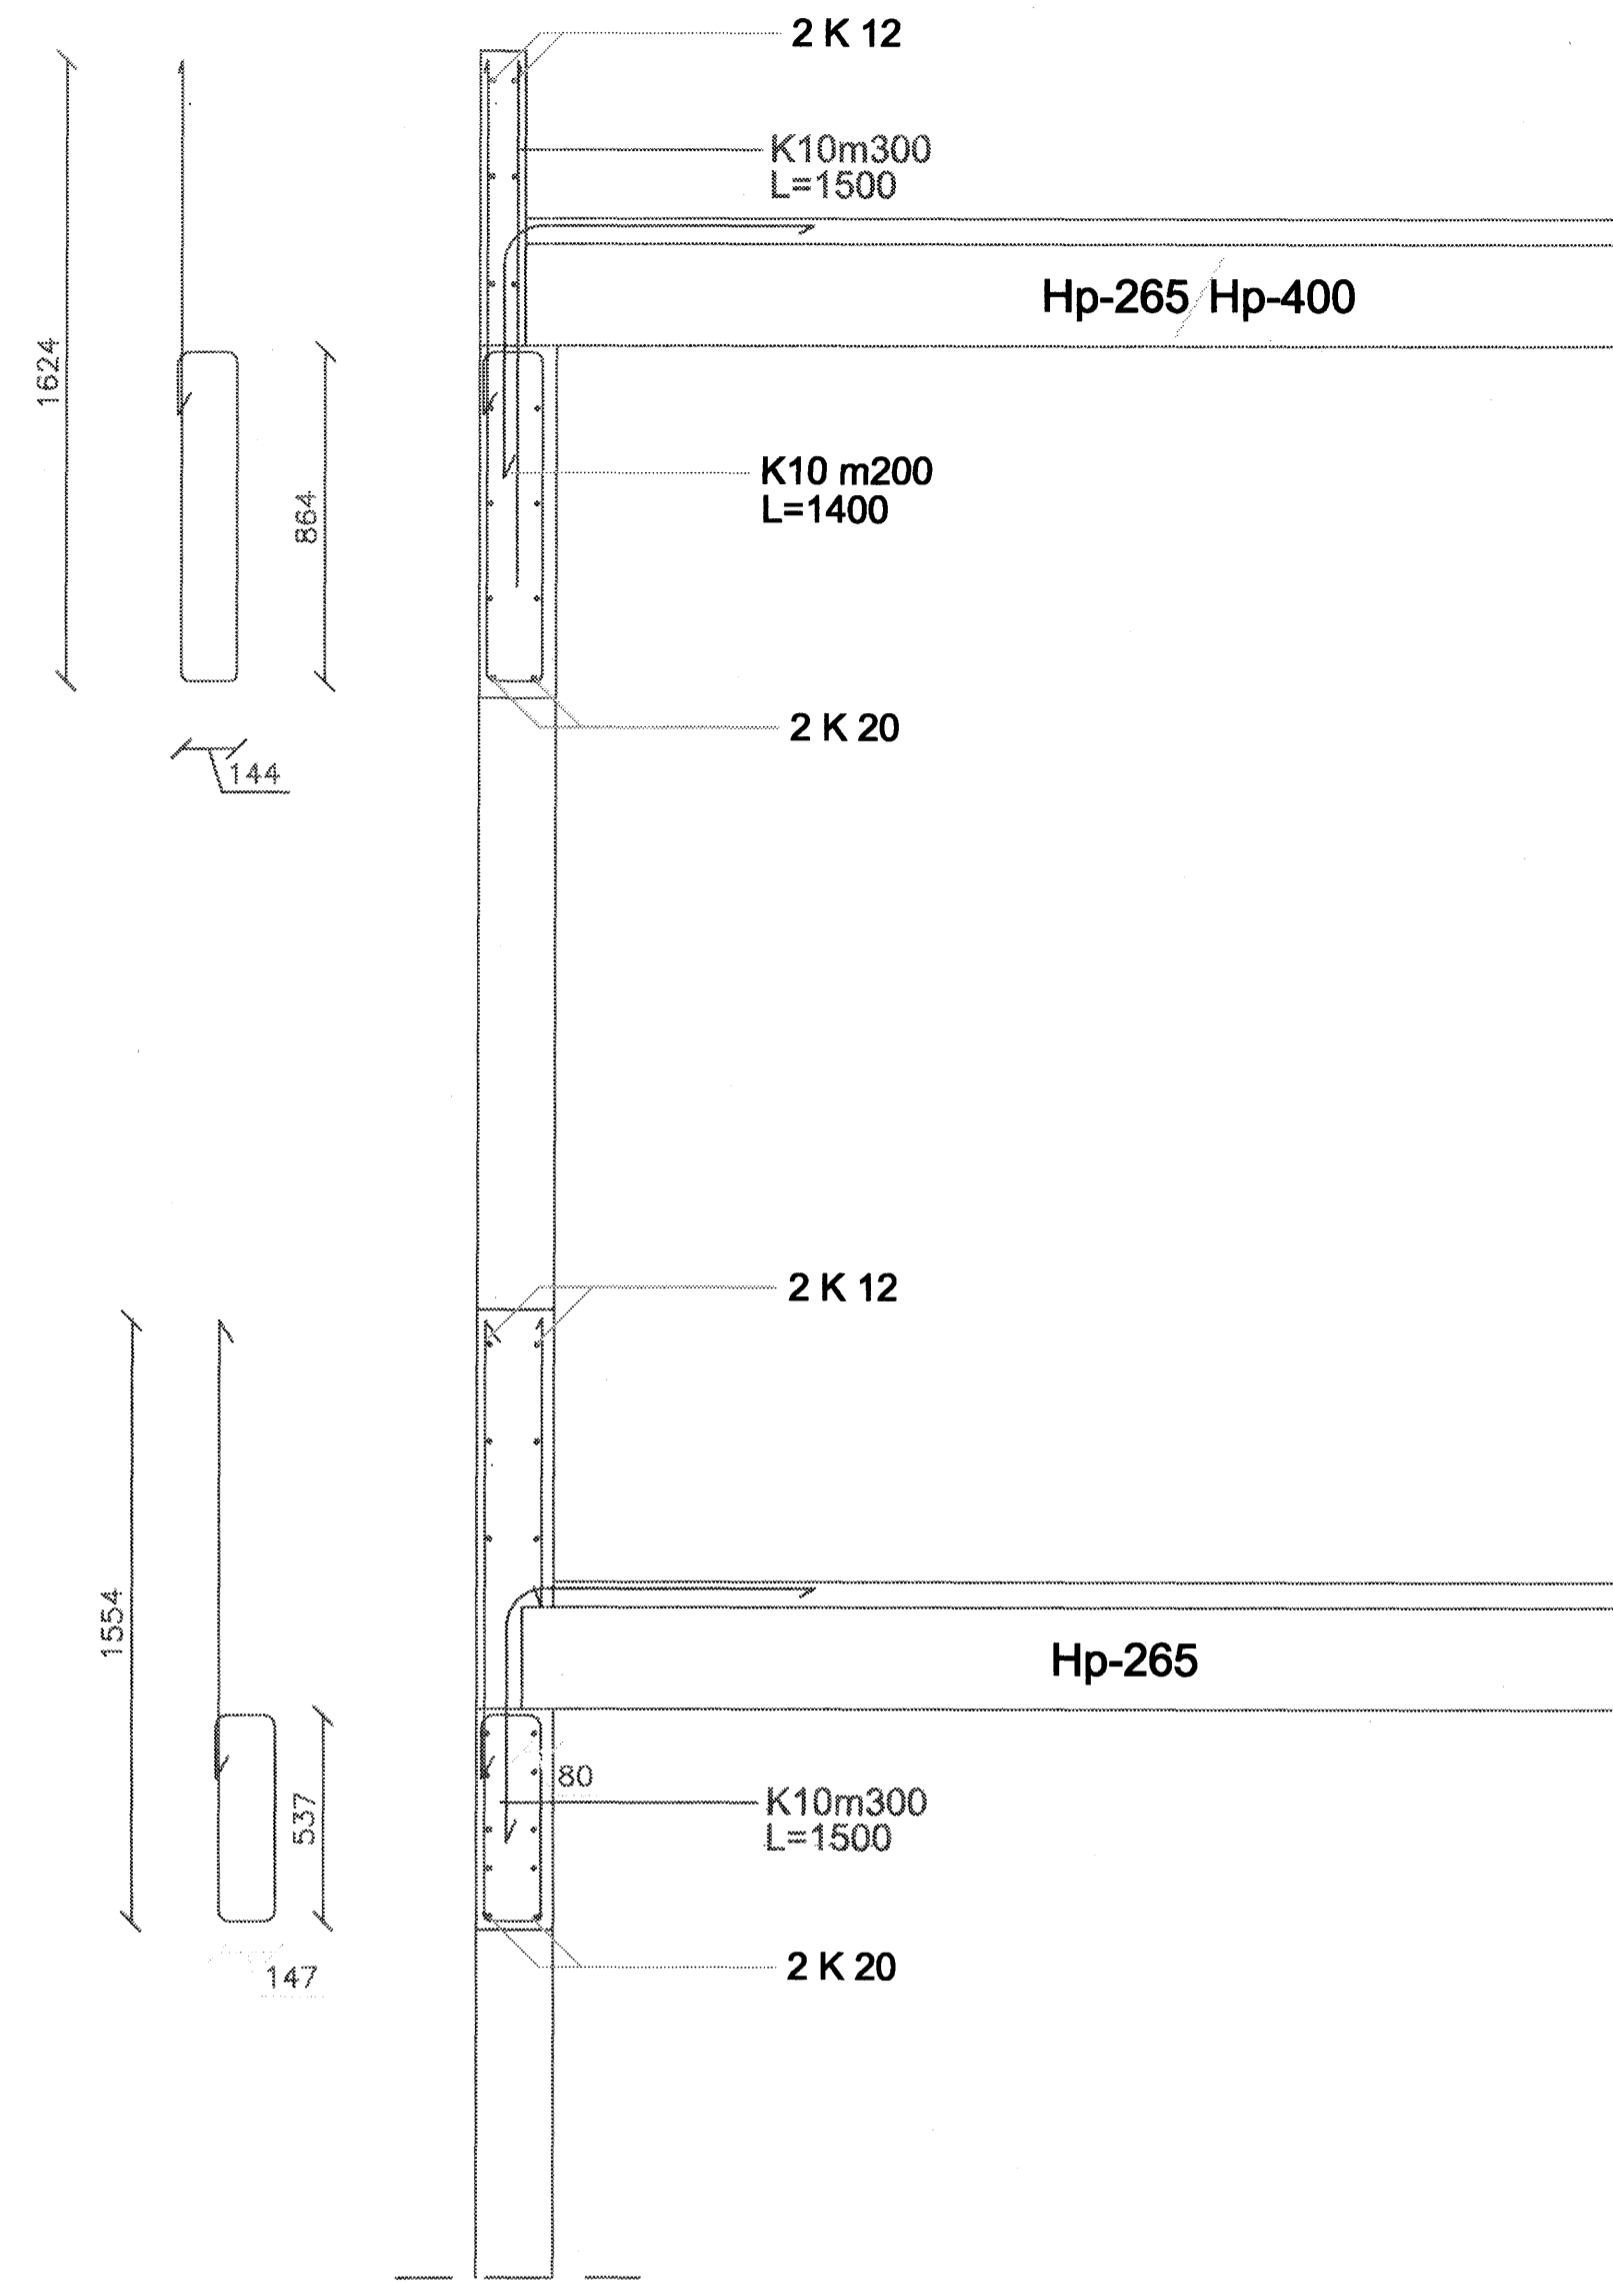

SNID J-J
Mkv. 1: 20

Skýringar

Sjá almennar skýringar á skýringarbladi
Öll mál eru í mm

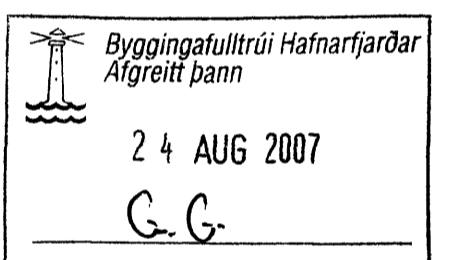

Breytingar		
Samþykkt adalhönnunar <i>Ólafur Þ.</i>		
Kennitala 030675-3799		
Samþykkt burdarpólshönnunar		
Kennitala 190157 3509 <i>Ólafur Þ.</i>		
NORDURHELLA 17		
HAFNARFIRDI		
Snid I-J		
Mkv. 1 : 20	Dags. 10.feb. 2007	
Reiknad ÓA	Teiknad ÓA	
SÍMÍ 840 6621	Verk nr. 1018	Blad nr. B09